
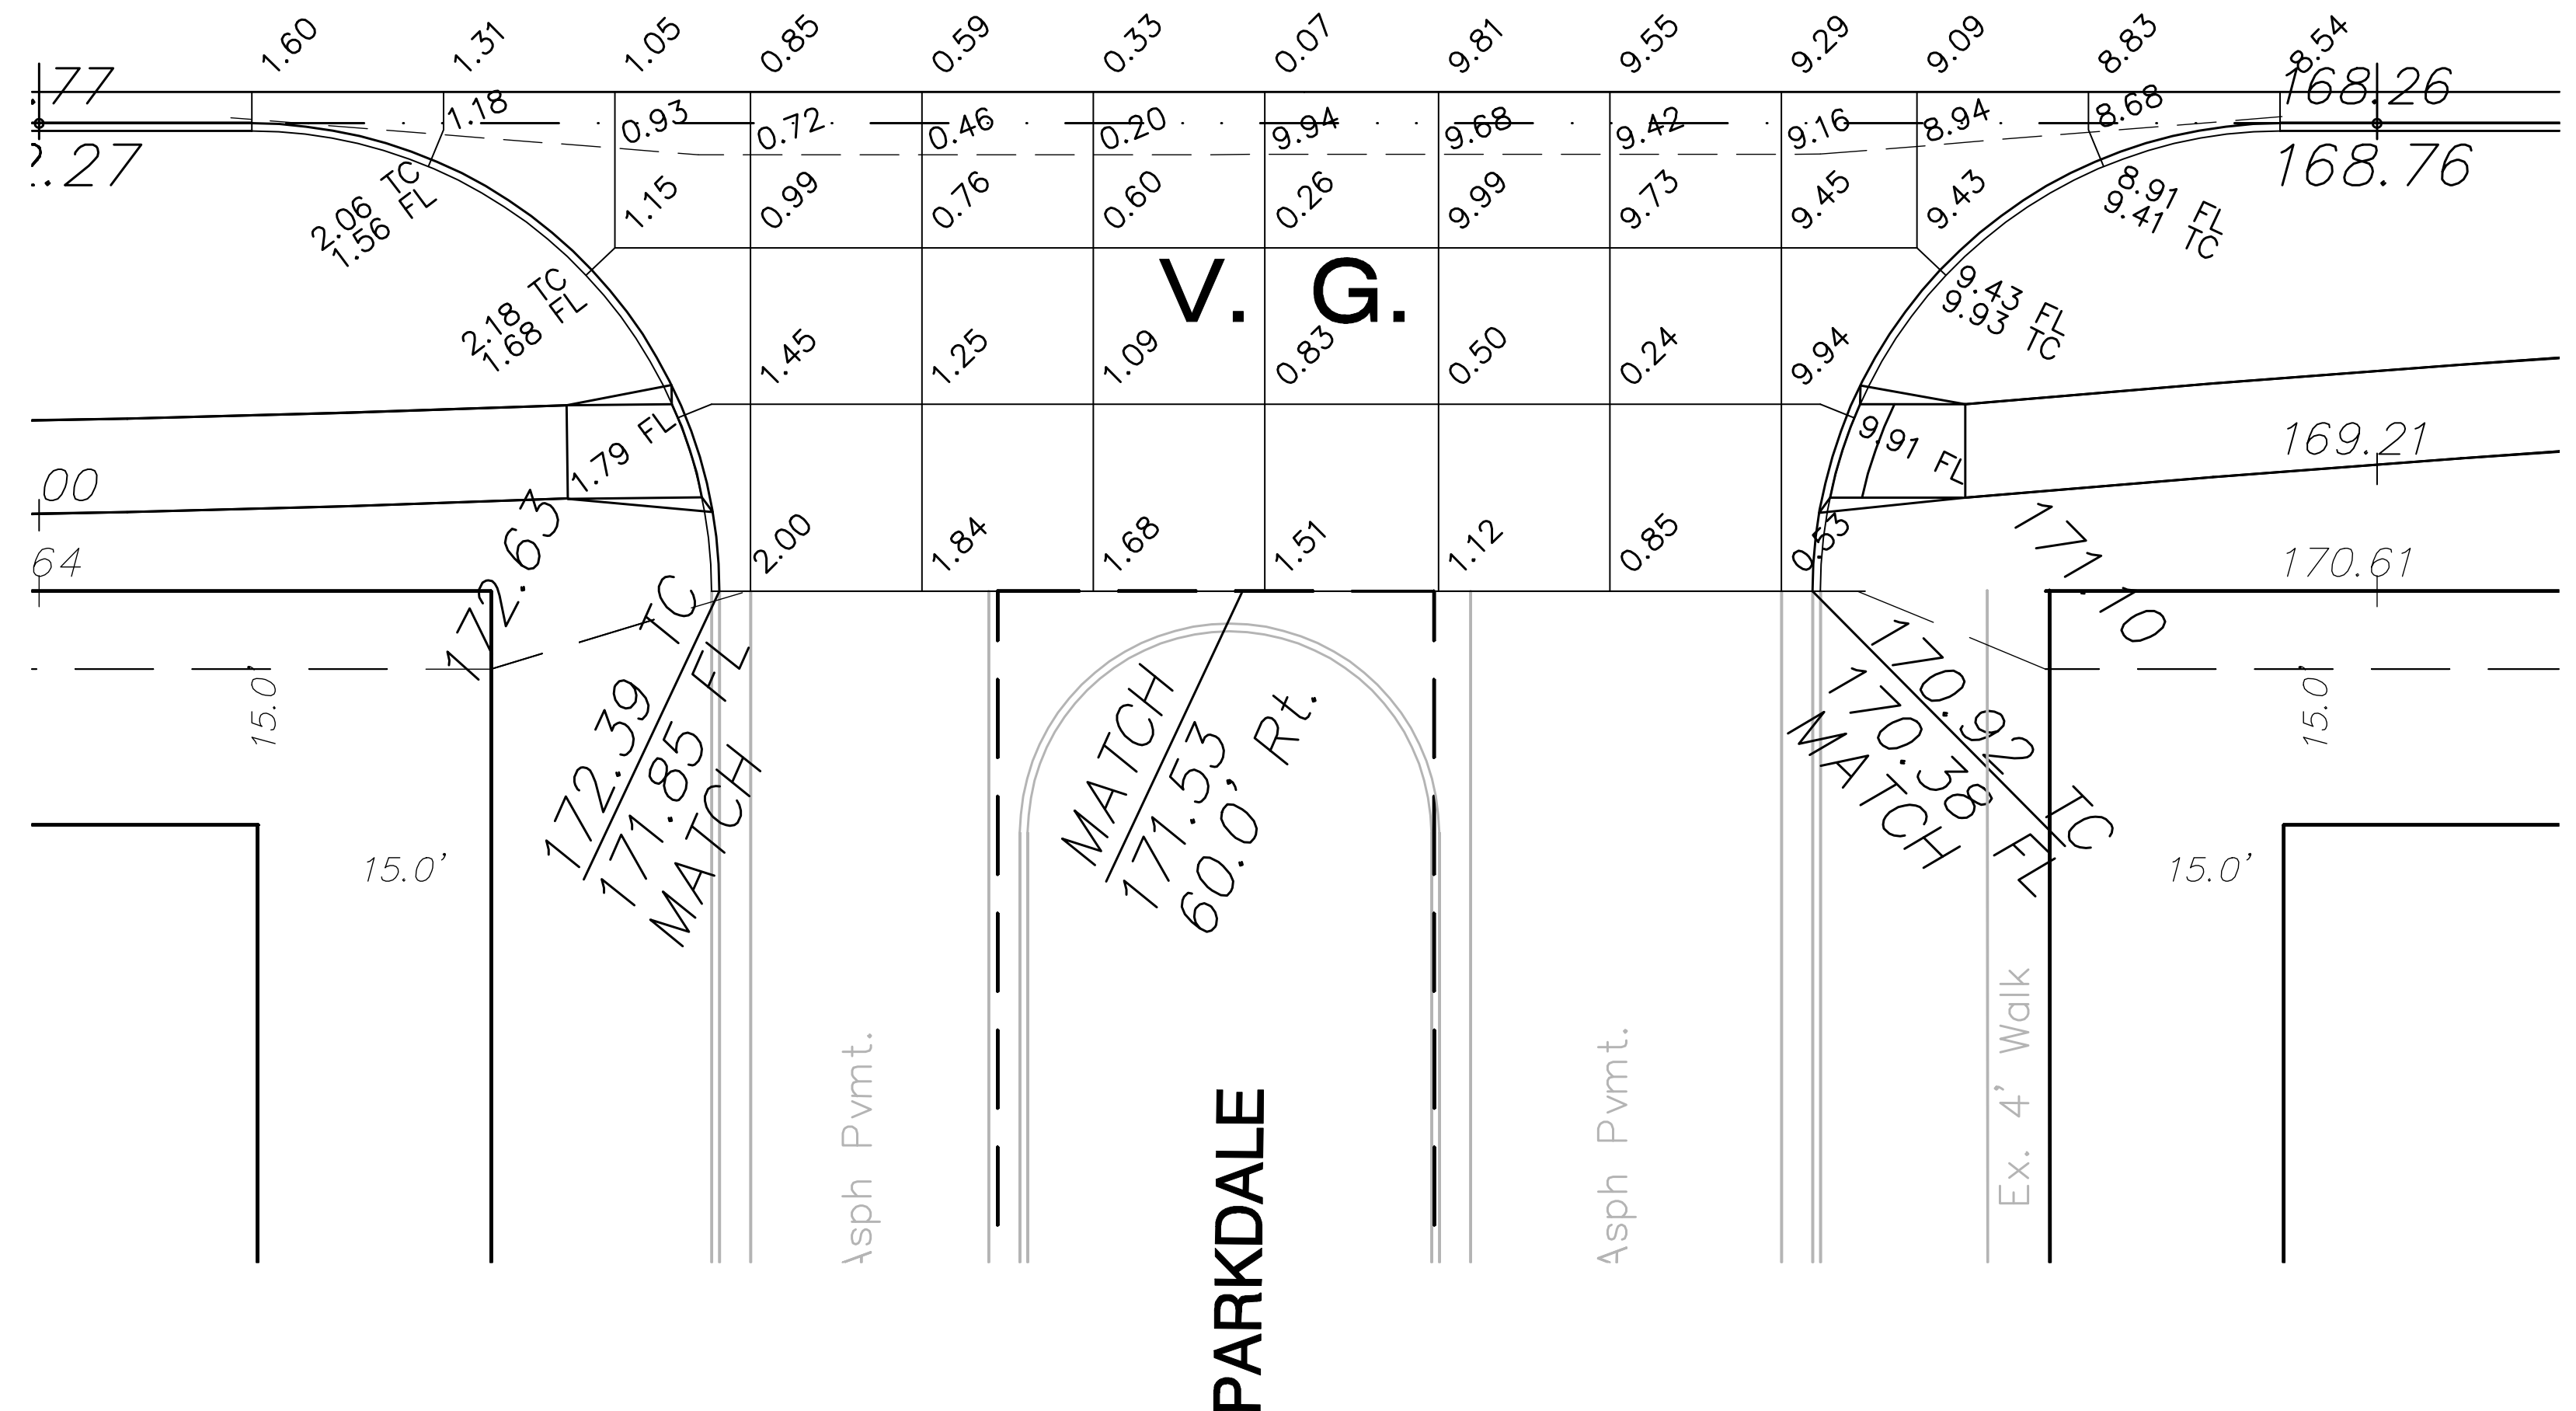
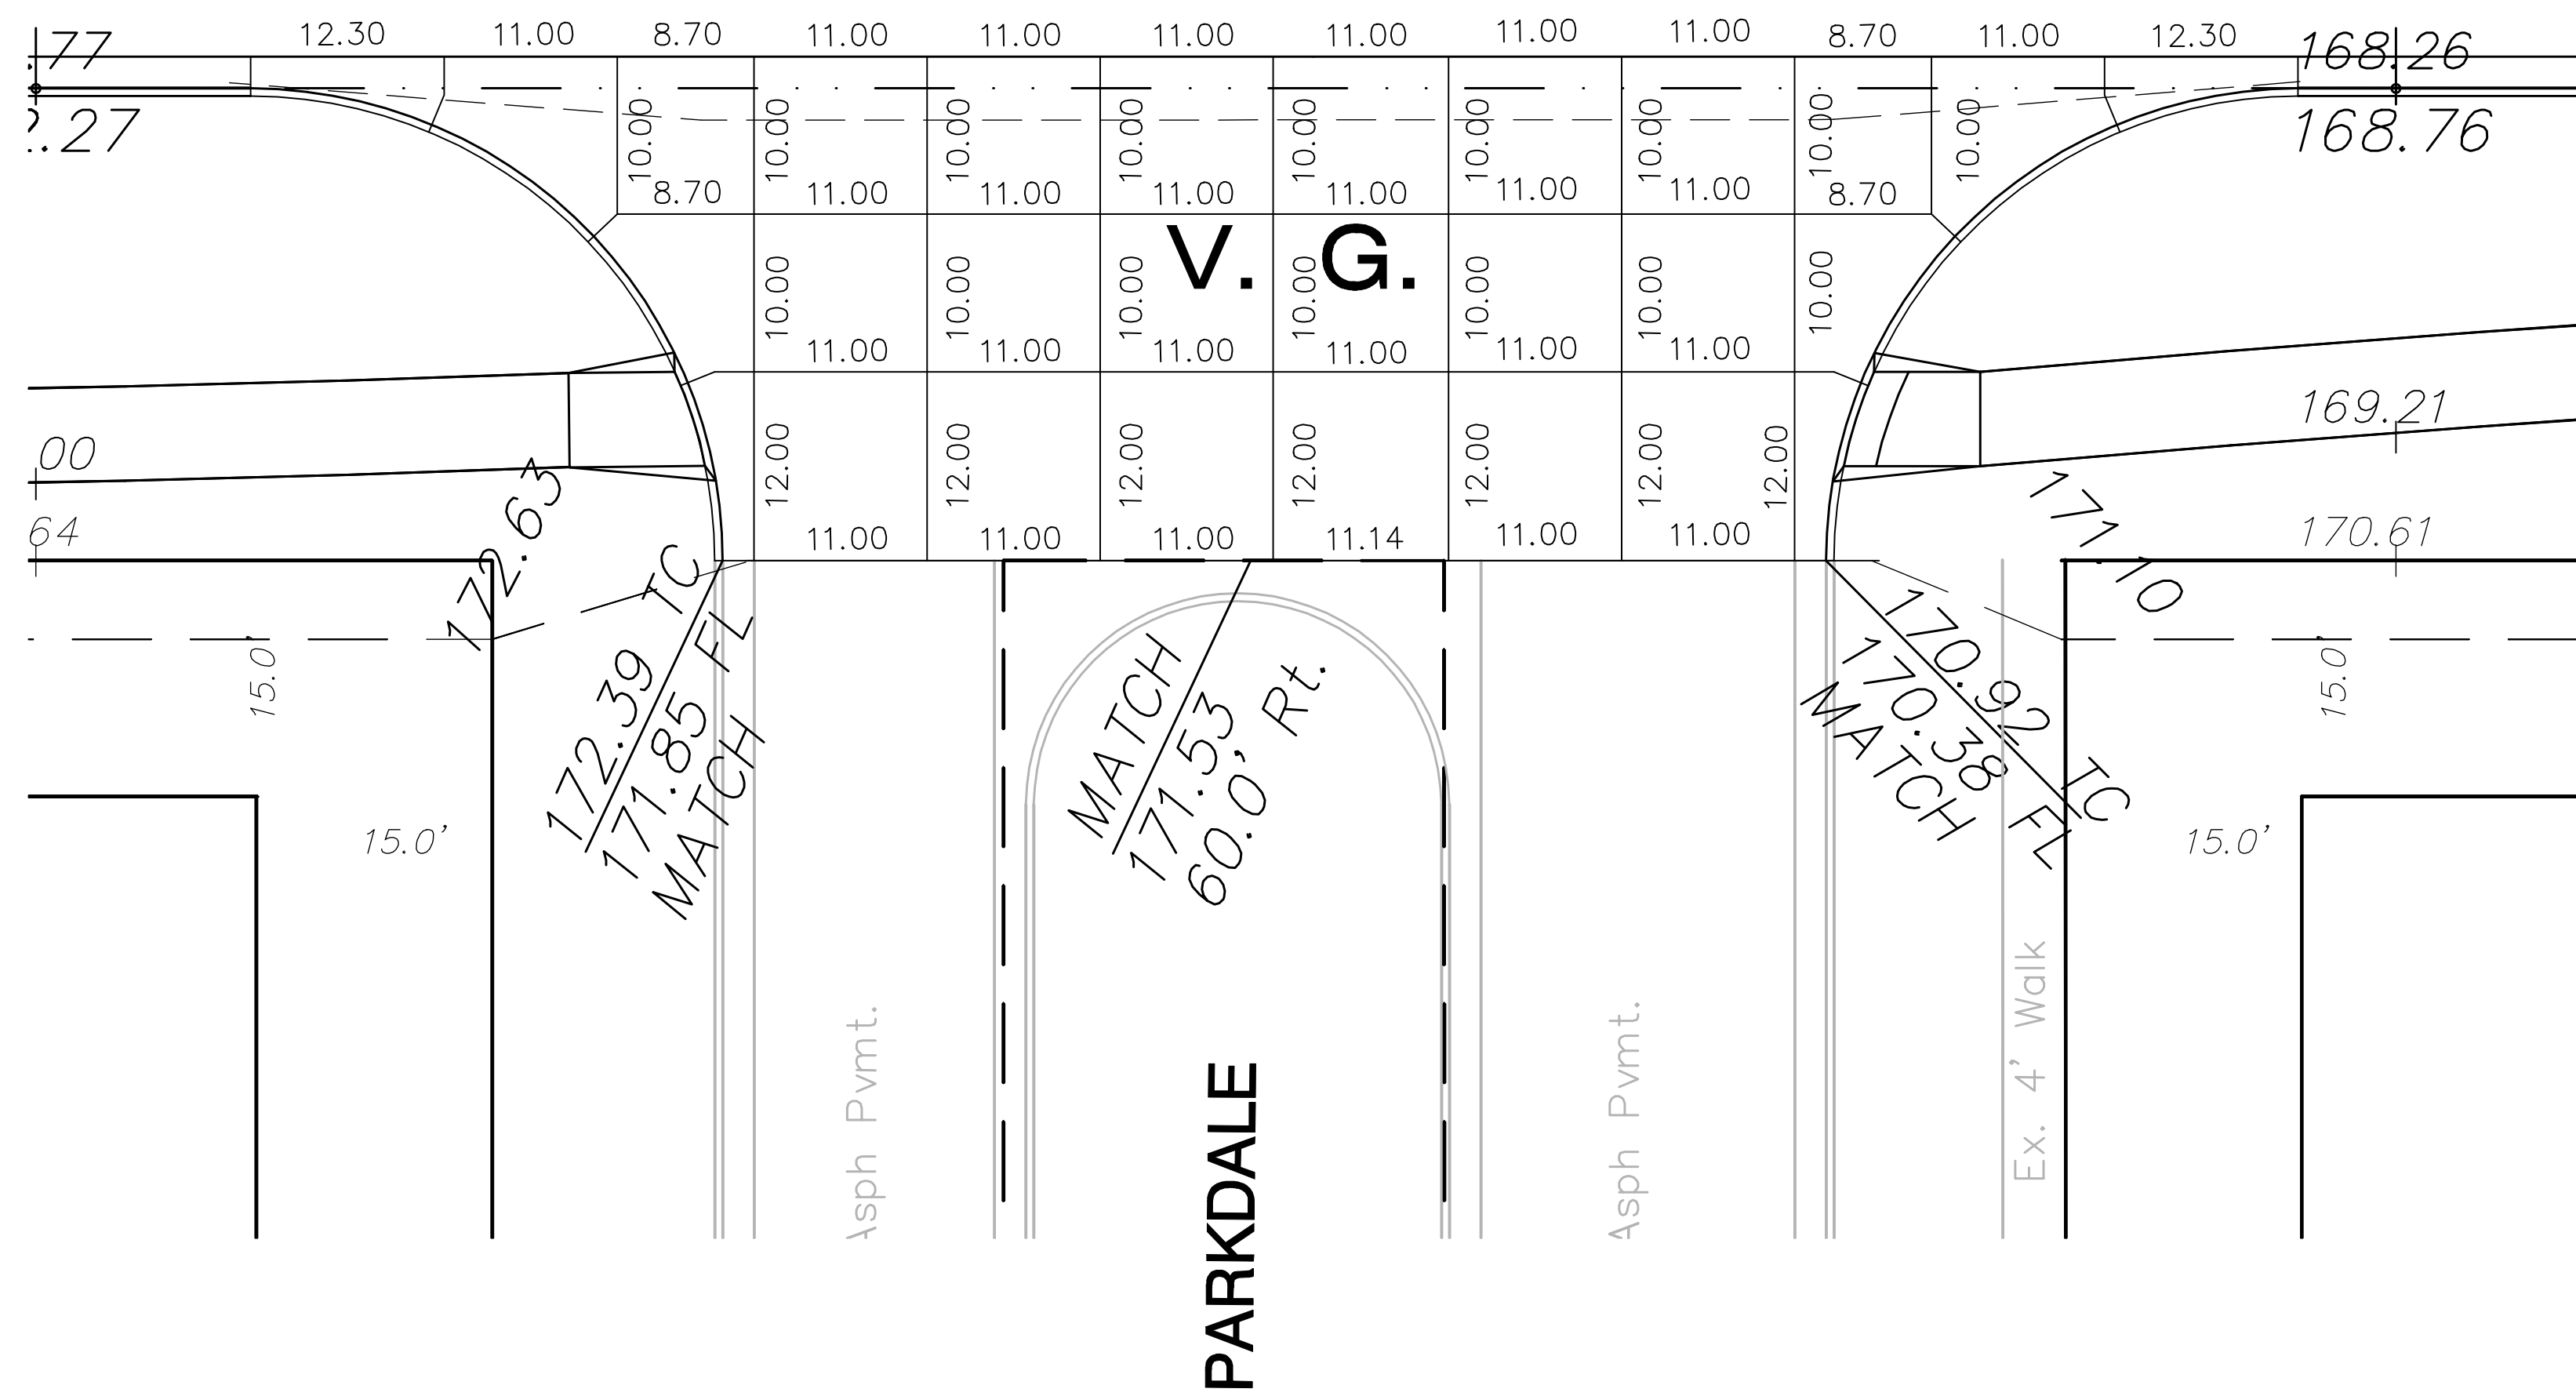
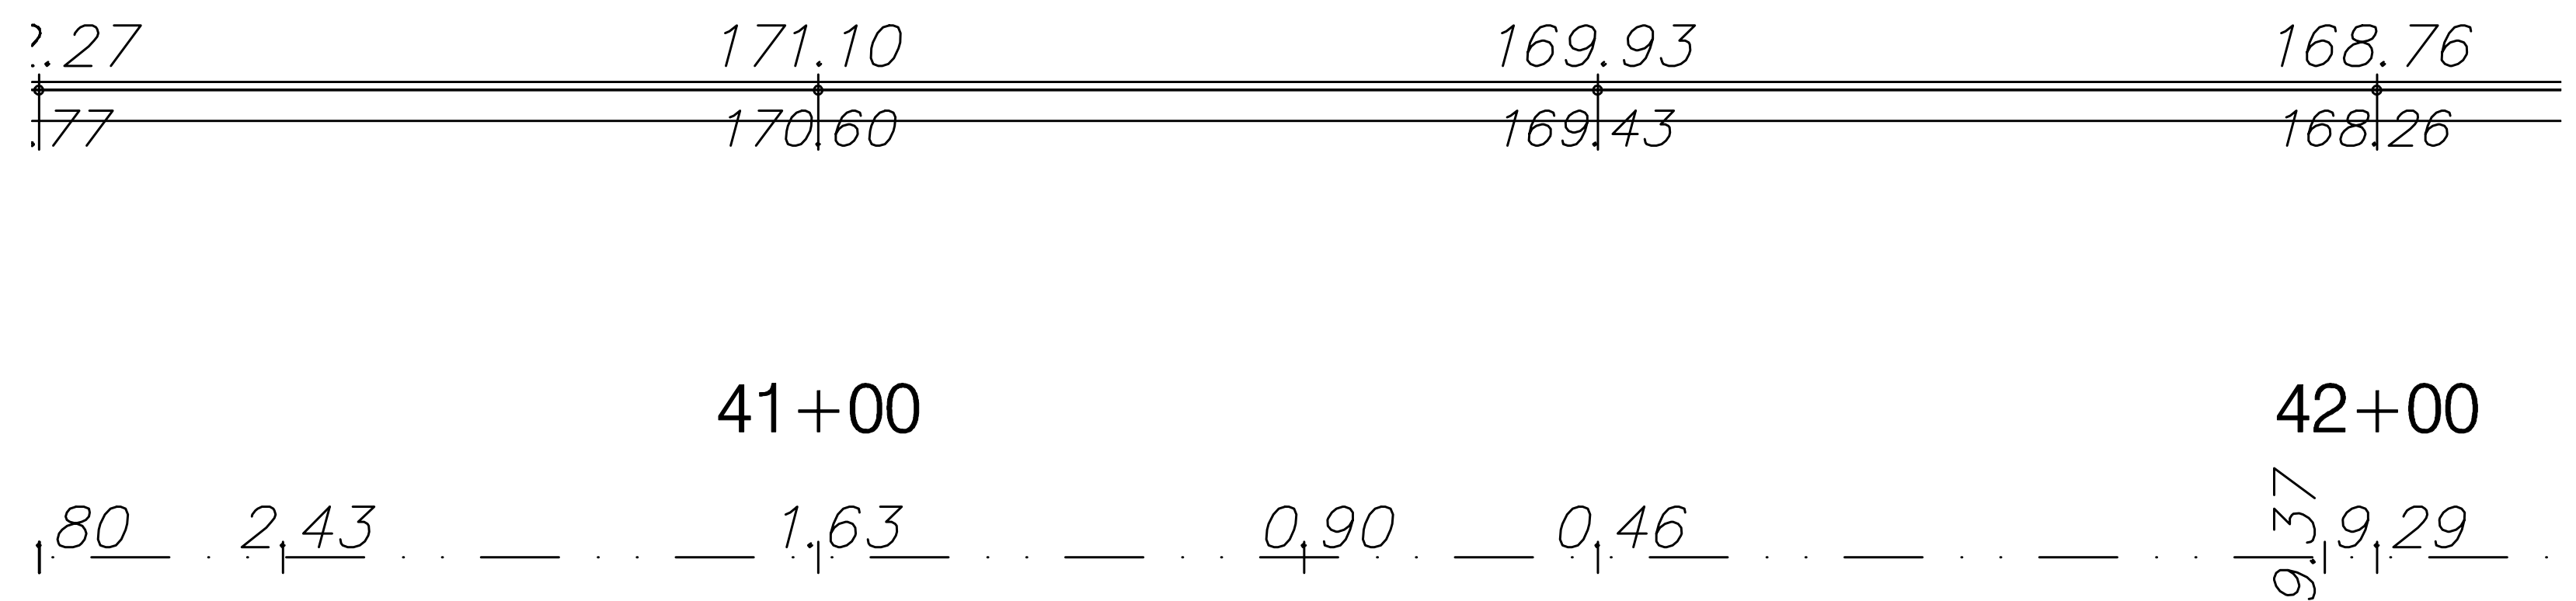


RTWA REGION NO.	STATE	PROJECT NO.	FISCAL YEAR	SHEET NO.	TOTAL SHEETS
7	KANSAS	87N-0348-01	2007	26	135

0 5 10
SCALE: 1" = 10'

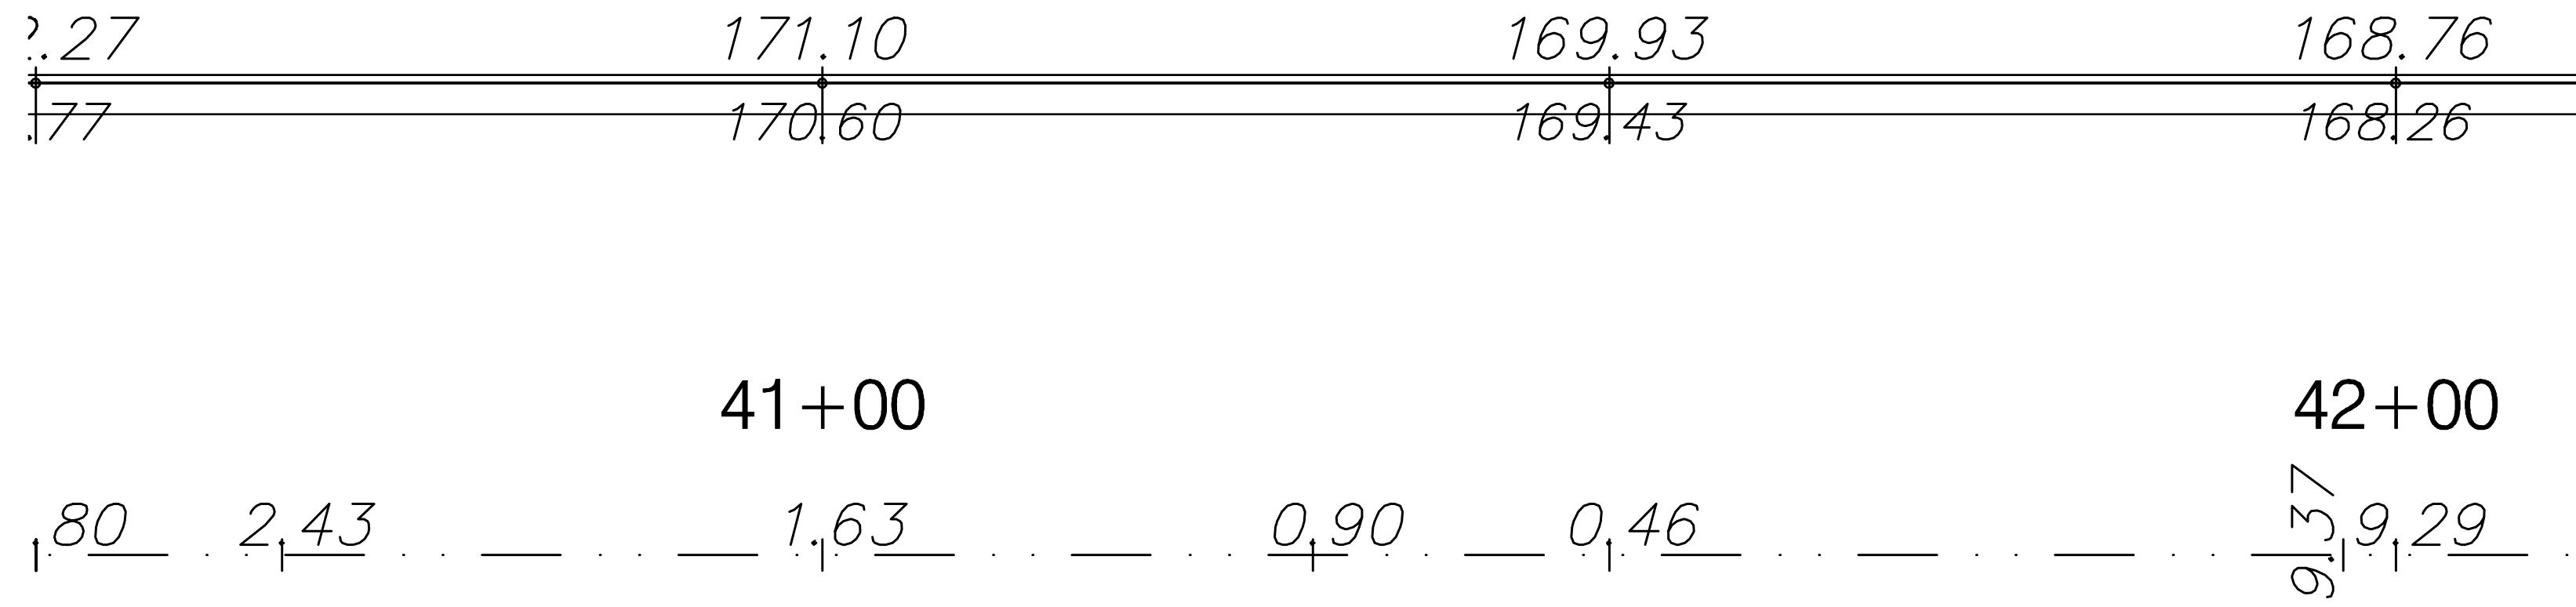

Drawing File: F:\eng\29th (Maine-119b)\(VALLEY GUTTER)

Design: AZIERE Project No. 0403-E828 CAPITAL IMPROVEMENT PROJECT
 Drawn: AZIERE
 Approved: JFB
 Scale: NOTED

PARKDALE
 VALLEY GUTTER DETAILS
 29th Street Paving Project - Maine Road to 119th Street

B Baughman Company, P.A.
 315 Ellis St. Wichita, KS 67211 P 316-262-7271 F 316-262-0149
 ENGINEERING | SURVEYING | PLANNING | LANDSCAPE ARCHITECTURE

May, 2007

SHEET 26 OF 135