




TYPICAL TRAFFIC CONTROL SIGN MOUNTING INSTALLATION
CURB AND GUTTER SECTION

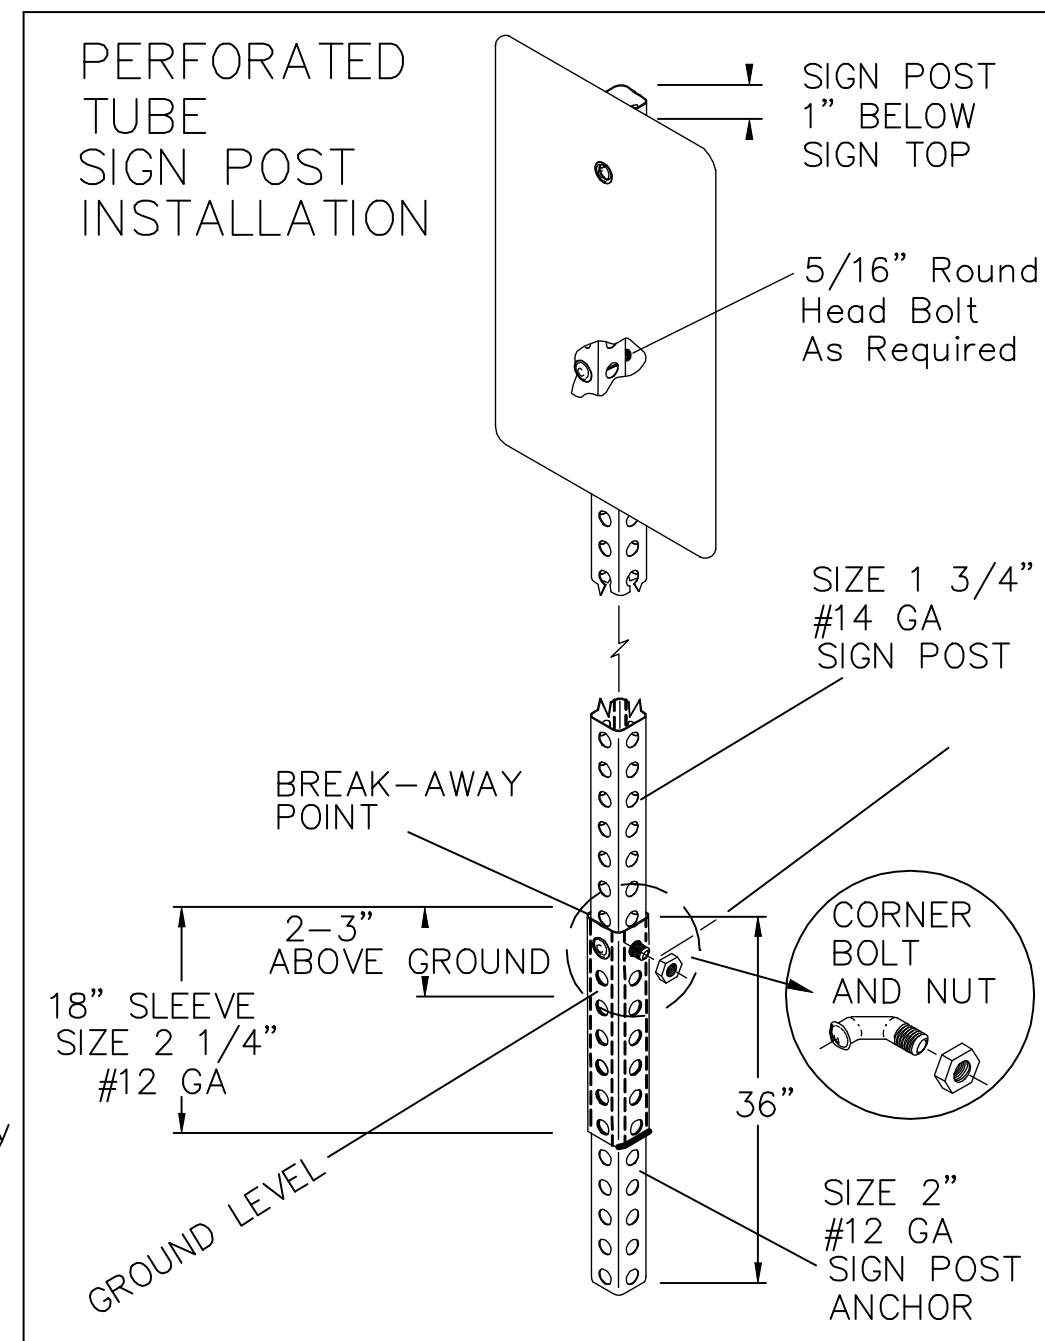


PERFORATED TUBE SIGN POST INSTALLATION

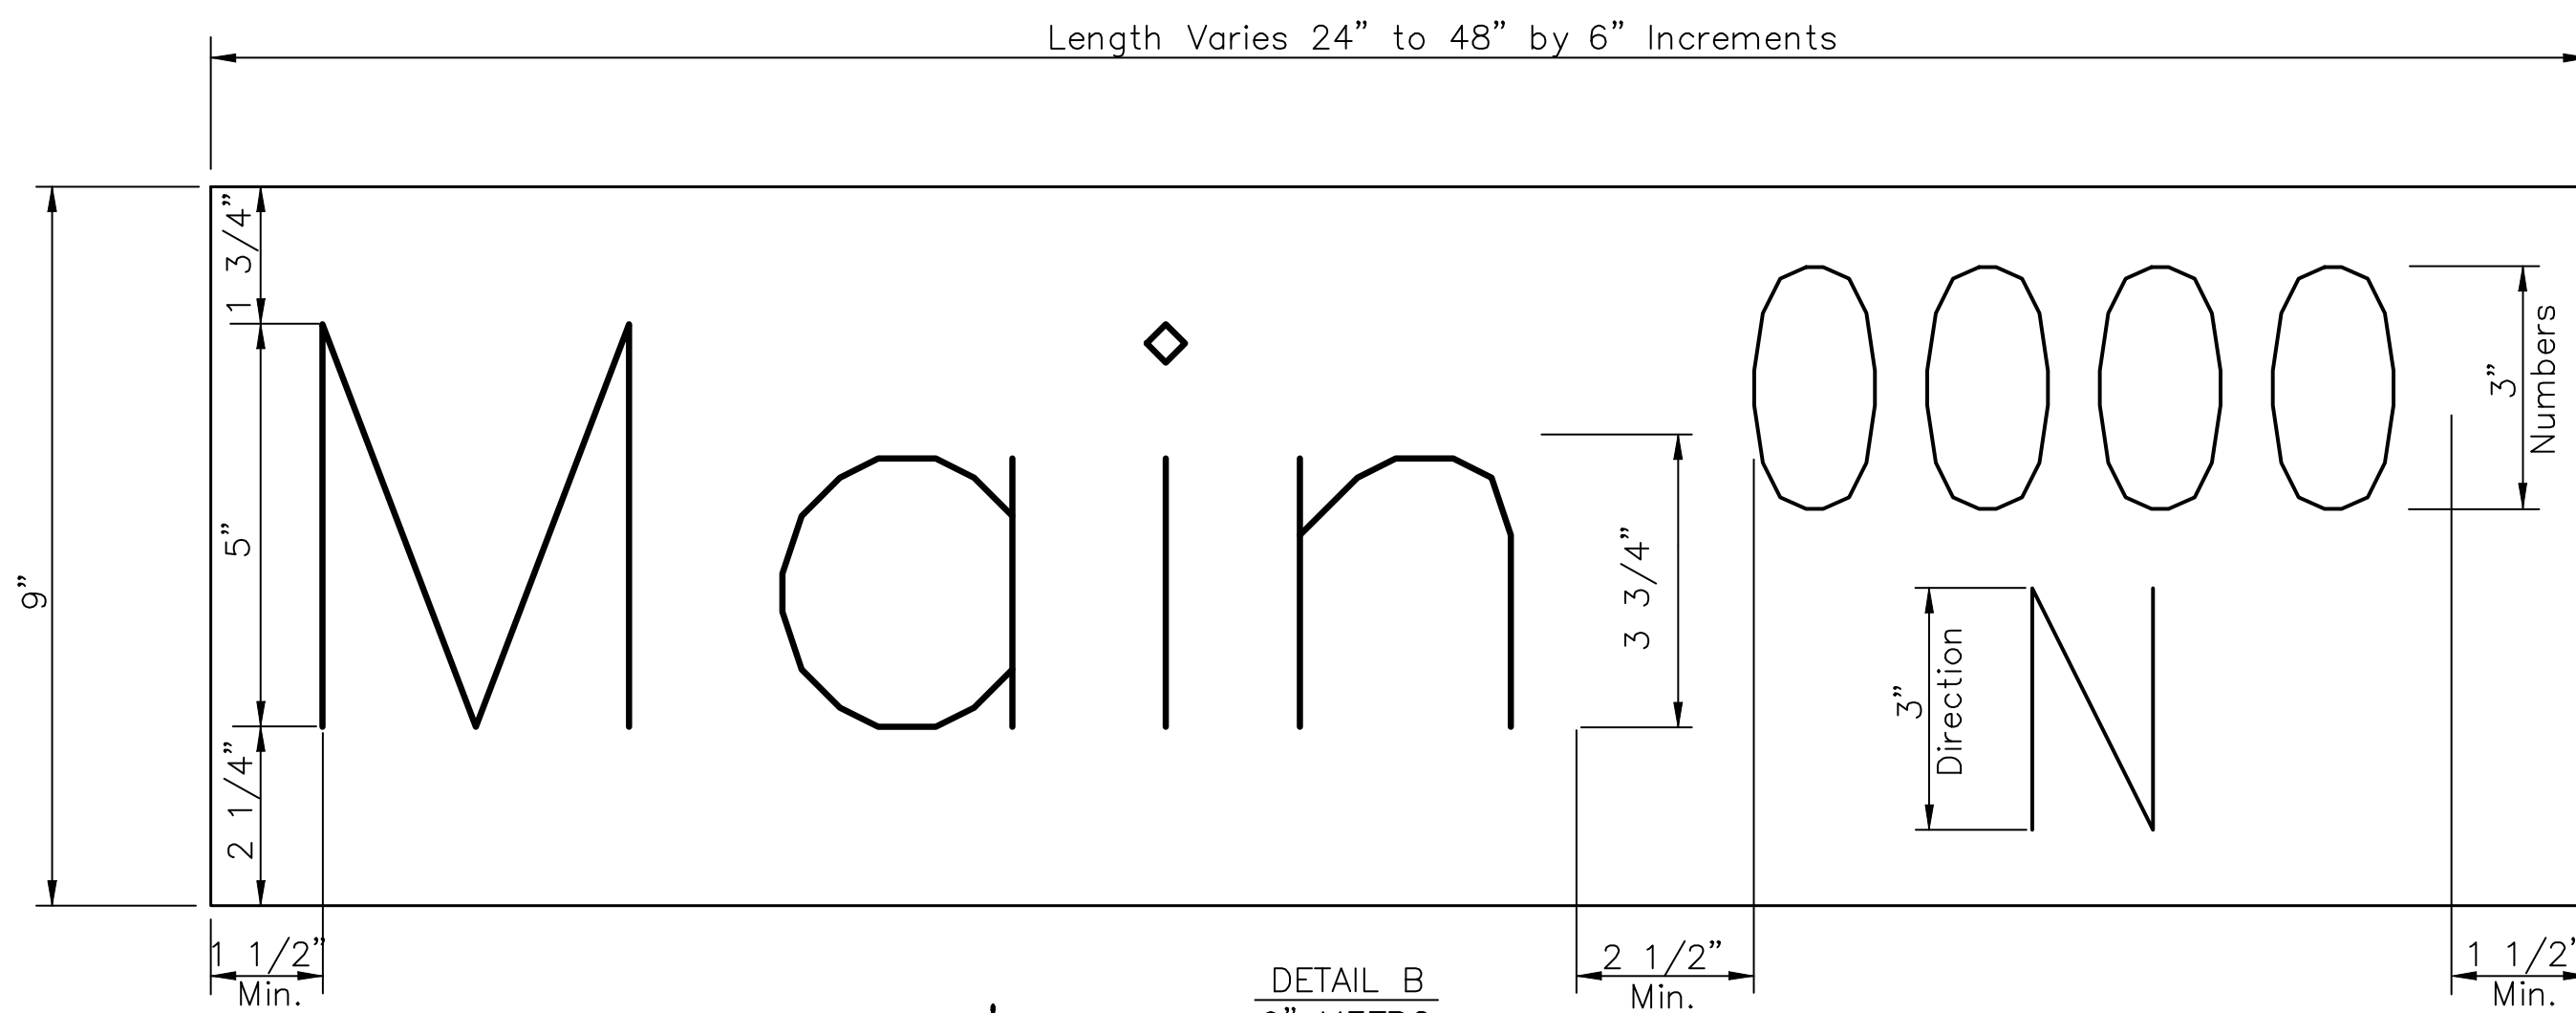


DETAIL B
9" METRO

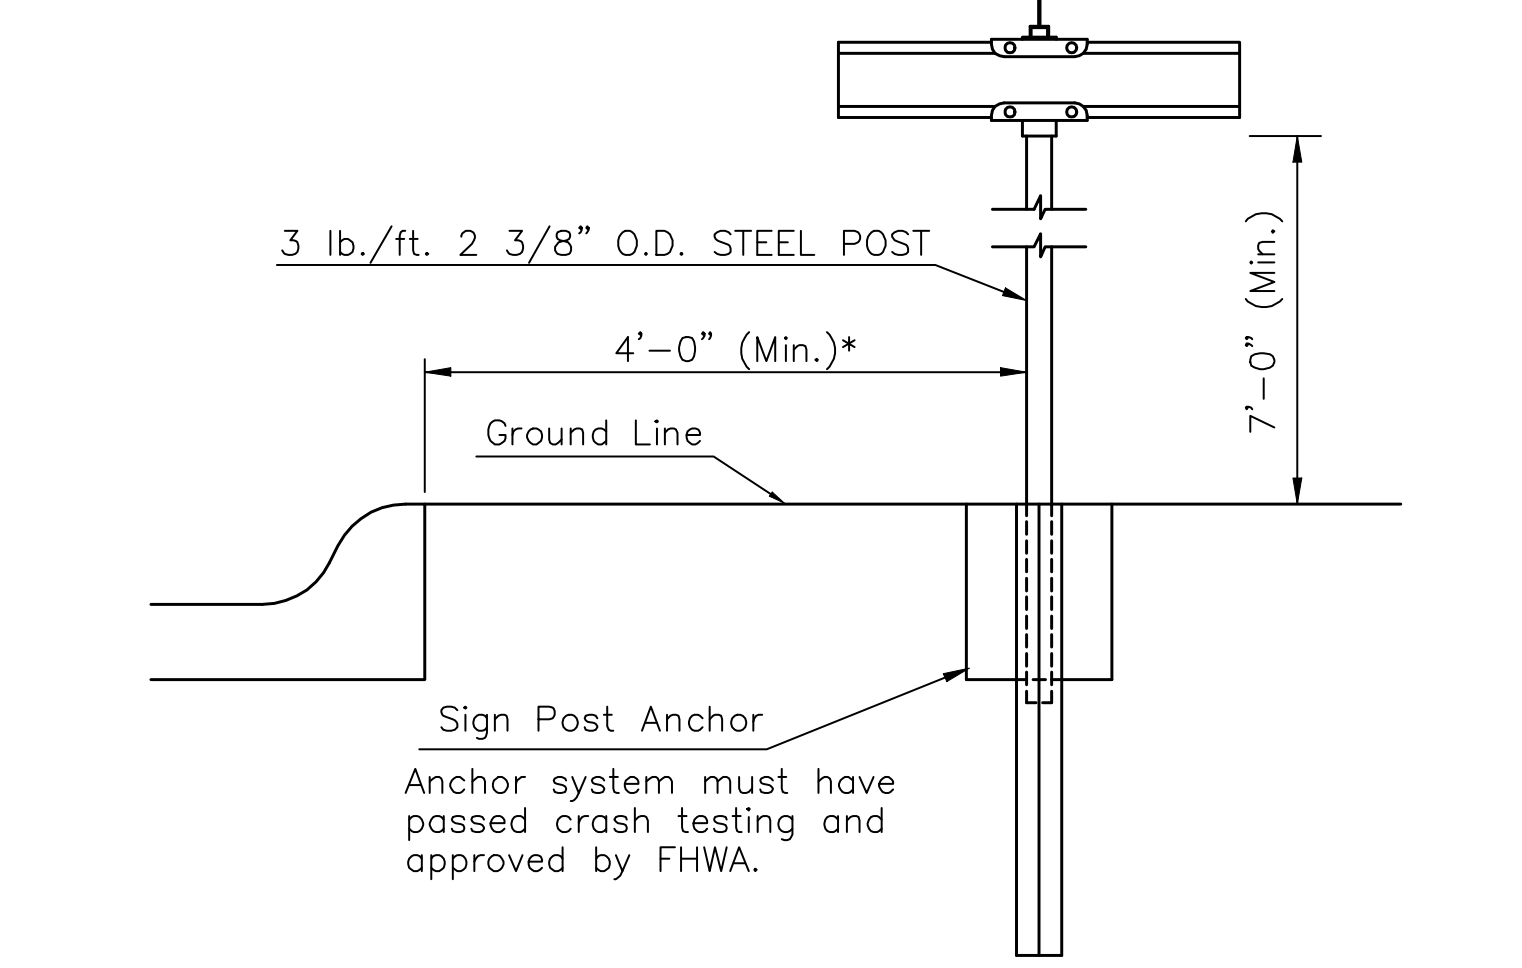

TYPICAL STREET NAME SIGN MOUNTING INSTALLATION
CURB AND GUTTER SECTION

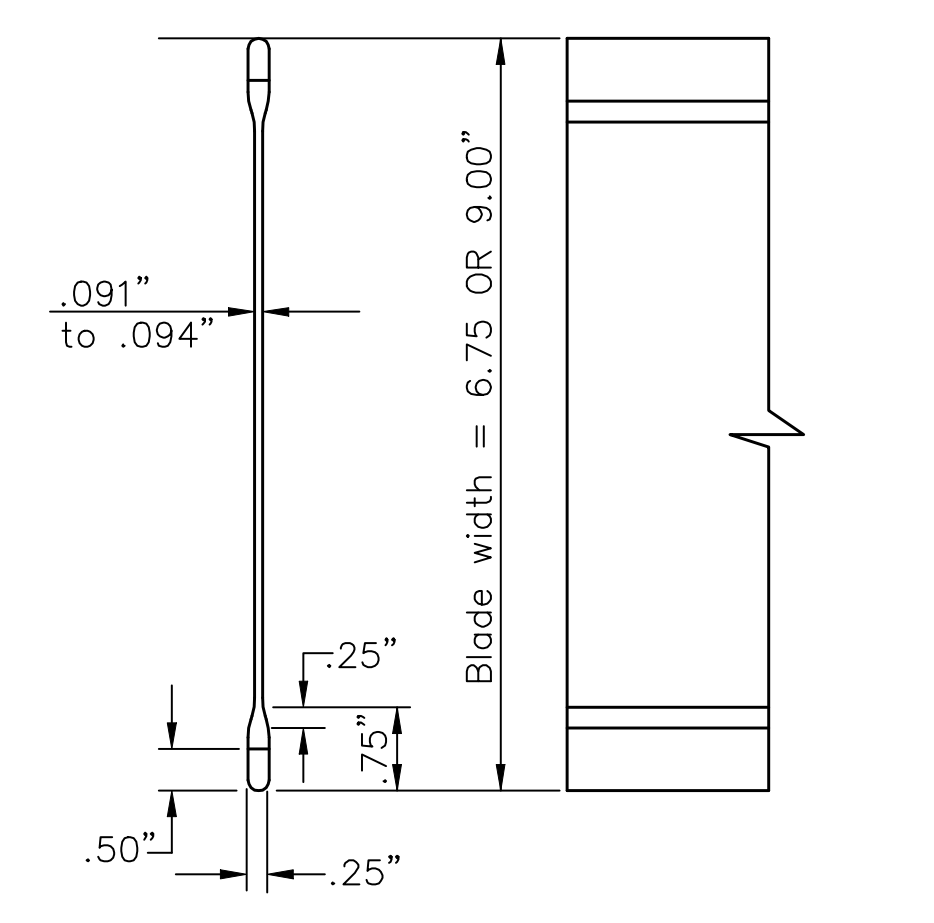


STREET NAME SIGN
BLADE DETAILS

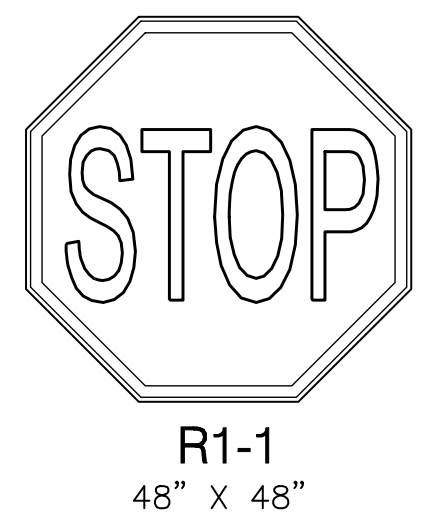

R1-1
48" X 48"



R1-1
30" x 30"

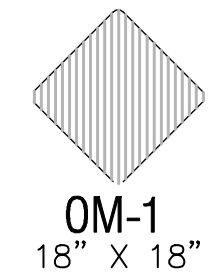


OM-1
18" X 18"



R2-1
24" x 30"




R3-9b
24" x 36"

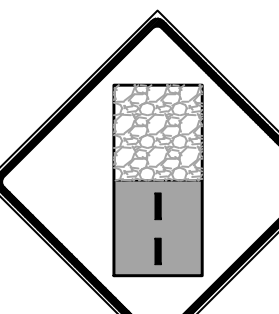


W8-3a
36" x 36"




W9-2
36" x 36"

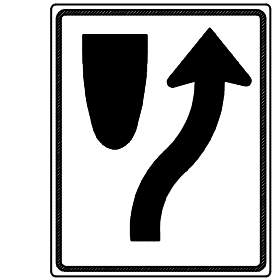

R4-7
24" x 30"

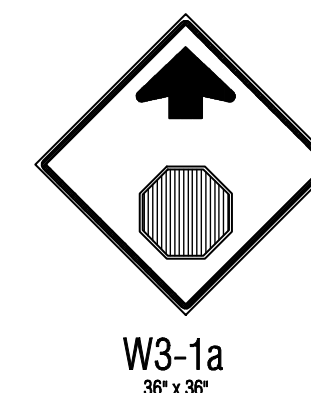


W3-1a
36" x 36"

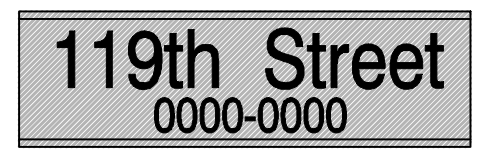


D-3
Size Varies
(See DII Sheet)



D-3
Size Varies
(See DII Sheet)

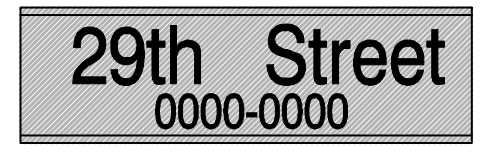


D-3
Size Varies
(See DII Sheet)

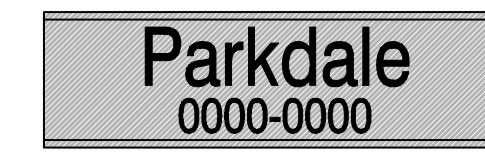

D-3
Size Varies
(See DII Sheet)



D-3
Size Varies
(See DII Sheet)

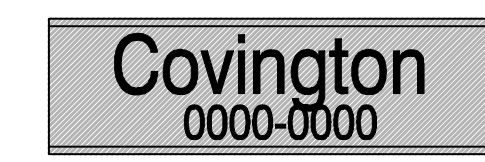

D-3
Size Varies
(See DII Sheet)

SIGN ASSEMBLY TABLE

STATION	OFFSET	SIGN	Street
6+50	27.0' Lt.	W8-3a	29th
7+95	6.0' Lt.	OM-1 & R4-7	29th
9+00	40.0' Lt.	W9-2	29th
9+23	6.0' Lt.	OM-1 & R1-1	29th
9+23	44.0' Rt.	R1-1	29th
10+79	44.0' Lt.	R1-1	29th
10+79	6.0' Rt.	OM-1 & R1-1	29th
11+50	36.5' Rt.	R2-1	29th
13+75	-	OM-1 & R4-7	29th
15+00	37.5' Rt.	R3-9b	29th
20+00	37.5' Lt.	R3-9b	29th
21+08	-	OM-1	29th
26+42	-	OM-1	29th
28+70	64.0' Lt.	R1-1	29th
30+83	-	OM-1	29th
32+00	34.5' Rt.	R2-1	29th
33+00	34.5' Lt.	R2-1	29th
33+67	-	OM-1	29th
35+13	54.0' Rt.	R1-1	29th
37+19	-	OM-1	29th
40+02	-	OM-1	29th
41+73	58.0' Rt.	R1-1	29th
44+08	-	OM-1	29th
44+92	-	OM-1	29th
47+08	-	OM-1	29th
49+67	-	OM-1	29th
51+73	-	OM-1	29th
54+07	-	OM-1	29th
55+00	34.5' Rt.	R3-9b	29th
58+50	34.5' Lt.	R3-9b	29th
59+64	-	OM-1 & R4-7	29th
60+00	33.8' Lt.	R2-1	29th
62+40	6.0' Lt.	OM-1 & R4-7	29th
9+75	17.0' Rt.	W3-1a	119th
13+03	40.0' Lt.	OM-1	119th
14+00	6.0' Lt.	W9-2	119th
14+25	6.0' Lt.	OM-1 & R1-1	119th
14+25	44.0' Rt.	R1-1	119th
15+75	44.0' Lt.	R1-1	119th
15+75	6.0' Rt.	OM-1 & R1-1	119th
16+00	6.0' Rt.	W9-2	119th
17+00	40.0' Rt.	OM-1	119th
2+25	17.0' Lt.	W3-1a	119th
12+00	45.0' Rt.	R2-1	Maize

NOTE: REFERENCES BELOW TO "STANDARD SPECIFICATIONS" DENOTE "STANDARD SPECIFICATION FOR STATE ROAD AND BRIDGE CONSTRUCTION EDITION 1990" BY THE KANSAS DEPARTMENT OF TRANSPORTATION.

- POST ANCHORS: POSTS SHALL BE ANCHORED WITH A YIELDING BASE POST SUPPORT AS DETAILED.
- POSTS FOR TRAFFIC CONTROL SIGNS: POSTS SHALL CONFORM TO THE REQUIREMENTS OF SUBSECTION 1620 OF THE STANDARD SPECIFICATIONS EXCEPT THAT ALL POSTS SHALL WEIGH 3 LBS./FOOT MINIMUM.
- POSTS FOR STREET NAME SIGNS (SNS): POSTS SHALL BE 9 FEET LONG, CONSTRUCTED FROM 2 3/8" O.D. GALVANIZED STEEL PIPE WEIGHING A MINIMUM OF 3 LBS./FOOT. POSTS SHALL BE POSITIONED SO THAT THE BOTTOM BLADE IS 7 FEET ABOVE GRADE.
- POSTS FOR END OF ROADWAY SIGN TO BE 8' LONG AND INSTALLED A MINIMUM OF 4' FROM ROADWAY TO BOTTOM OF SIGN.
- SIGN BLANKS FOR TRAFFIC CONTROL SIGNS: SIGN BLANKS SHALL BE FABRICATED FROM 0.080" ALUMINUM ALLOY 6063-T6 CONFORMING TO THE REQUIREMENTS OF SUBSECTION 1626 OF THE STANDARD SPECIFICATIONS.
- SIGN BLADES FOR STREET NAME SIGNS: EXTRUDED ALUMINUM BLADES SHALL BE ALUMINUM ALLOY CONFORMING TO 6063-T6 OR 5052-H38 (ASTM SPECIFICATION B221, LATEST ISSUE). BLADES SHALL HAVE AN ALODINE OR PHOSPHATE ETCHED FINISH. BLADES SHALL HAVE SQUARE CORNERS AND NO HOLES.

MINIMUM BLADE LENGTH SHALL BE 24". MAXIMUM BLADE LENGTH SHALL BE 48". LENGTH VARIES BY INCREMENTS OF 6".

BLADES BEARING THE STREET NAMES SHALL BE FIRMLY ATTACHED TO THE MOUNTING BRACKETS USING ALLEN-TYPE SET SCREWS. THE BLADES SHALL BE ORIENTED PARALLEL TO THE STREET.
- MOUNTING BRACKETS FOR SIGNS: DIE-CAST ALUMINUM BRACKETS SHALL BE ALUMINUM ALLOY 360 HAVING A TENSILE STRENGTH OF 44,000 PSI. THE BRACKETS SHALL BE SMOOTHLY FINISHED FREE OF PITS, BURRS, AND FLAWS. EACH BRACKET SHALL BE TAPPED AND DRILLED FOR 5/16" ZINC-PLATED ALLEN-TYPE SET SCREWS HAVING SELF-LOCKING SAW-TOOTH ENDS.
- FASTENERS: ALL STEEL FASTENERS FOR TRAFFIC CONTROL SIGNS SHALL BE GALVANIZED AND SHALL CONFORM TO THE REQUIREMENTS OF SUBSECTION 1614 OF THE STANDARD SPECIFICATIONS.
- REFLECTIVE SHEETING: REFLECTIVE SHEETING SHALL BE TYPE II - HIGH PERFORMANCE CLASS HA IN ACCORDANCE WITH SUBSECTION 2201 OF THE STANDARD SPECIFICATIONS.
- PROCESS INK: ALL PROCESS INK SHALL CONFORM TO THE REQUIREMENTS OF SUBSECTION 2202 OF THE STANDARD SPECIFICATIONS.
- DETAILS: REGULATORY AND WARNING SIGNS SHALL CONFORM TO THE DETAILS IN "STANDARD HIGHWAY SIGNS", FHWA, 1979.
- DETAILS - SNS: THE REFLECTIVE SHEETING FOR THE 6 3/4" STANDARD SIZE SNS IS TO BE THE HIGHWAY GREEN BACKGROUND WITH SILVER-WHITE #2 COPY WITH 4" UPPER CASE AND LOWER CASE PRIMARY COPY AND SUFFIX COPY. BOTH SERIES "C". FACES TO TRIM TO A 6 1/4". (SEE DETAIL A.)

THE REFLECTIVE SHEETING FOR THE 9" METRO SIZE SNS IS TO BE THE HIGHWAY GREEN BACKGROUND WITH SILVERWHITE #2 COPY WITH 5" UPPER CASE AND LOWER CASE PRIMARY COPY AND SUFFIX COPY, BOTH SERIES "C". THE CARDINAL DIRECTION CENTERED DIRECTLY BELOW THE BLOCK NUMBER SHALL BE AN UPPER CASE, 3" SERIES "C" LETTER. FACES TO TRIM TO A 8 1/2" WIDTH. (SEE DETAIL B.)

FOR CUL-DE-SAC STREETS, A 9" METRO SIZE BLADE SHALL BE USED WITH THE HOUSE NUMBERS DISPLAYED BENEATH THE STREET NAME. LETTERING TO BE THE SAME AS FOR THE 6 3/4" SIZE BLADE, EXCEPT THAT THE HOUSE NUMBER INFORMATION SHALL BE 4" SERIES "C".

SHOP DRAWINGS OF LAYOUT FOR SNS SHALL BE SUBMITTED TO THE TRAFFIC ENGINEERING DIVISION OF THE CITY OF WICHITA FOR APPROVAL PRIOR TO FABRICATION. THE FINISHED SIGNS AS SUPPLIED SHALL BE OF GOOD APPEARANCE, FREE FROM RAGGED EDGES, CRACKS SCALES OR BLISTERS AND SHALL BE CLEAN-CUT. SIGNS SHALL BE PACKED IN SUCH MANNER AS TO PREVENT DAMAGE OR DEFACEMENT DURING SHIPMENT OR STORAGE.
- PERMANENT TRAFFIC CONTROL AND SNS: PERMANENT TRAFFIC CONTROL AND SNS SHALL BE MEASURED AND PAID FOR AT THE LUMP SUM PRICE FOR SIGNING. THE PAYMENT AS SET FORTH ABOVE SHALL BE CONSIDERED FULL COMPENSATION FOR ALL EXCAVATION, BACKFILLING, POSTS, ANCHORS, FASTENERS, MATERIALS, LABOR, TOOLS AND INCIDENTALS NECESSARY TO COMPLETE THIS WORK.
- R1-1 48" X 48" REQUIRE DUAL POST MOUNTING