



50.01' $\begin{matrix} EXC = 25.2 \\ LF = 26.3 \\ CF = 0.0 \end{matrix}$




25.00' $\begin{matrix} EXC = 16.0 \\ LF = 7.5 \\ CF = 0.0 \end{matrix}$

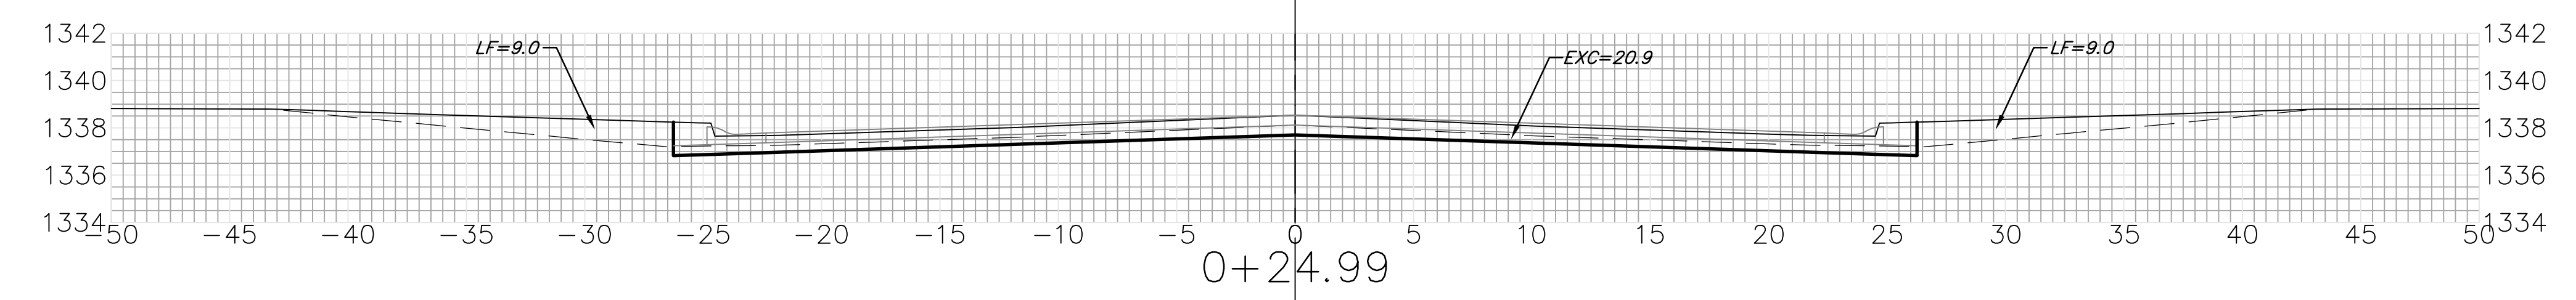


24.99' $\begin{matrix} EXC = 24.8 \\ LF = 14.9 \\ CF = 0.0 \end{matrix}$

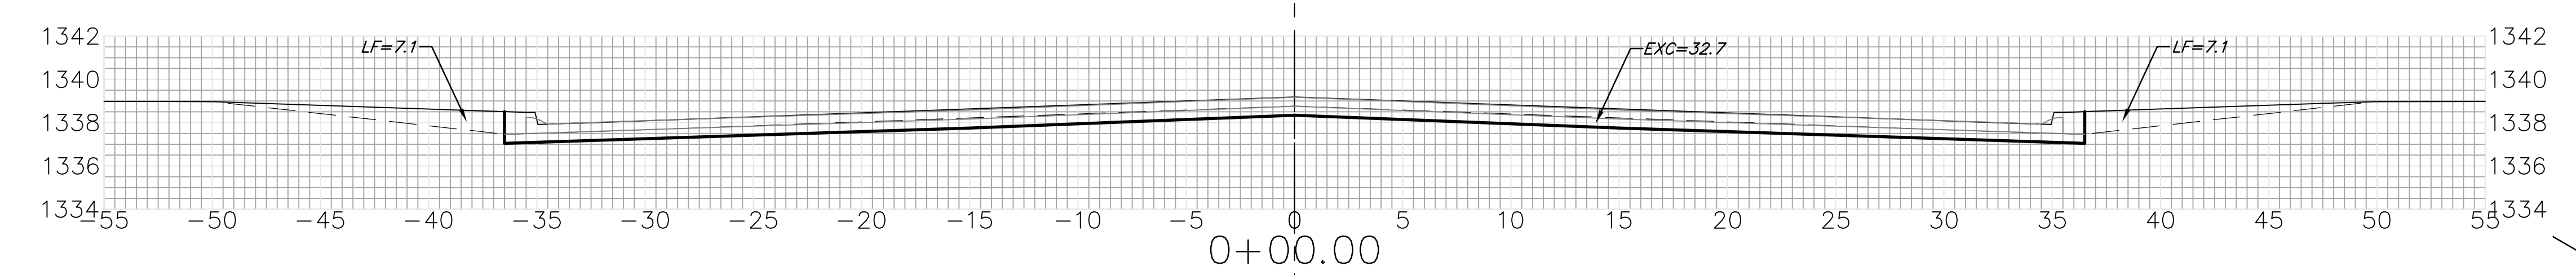


15.00' $\begin{matrix} EXC = 35.8 \\ LF = 8.2 \\ CF = 0.0 \end{matrix}$

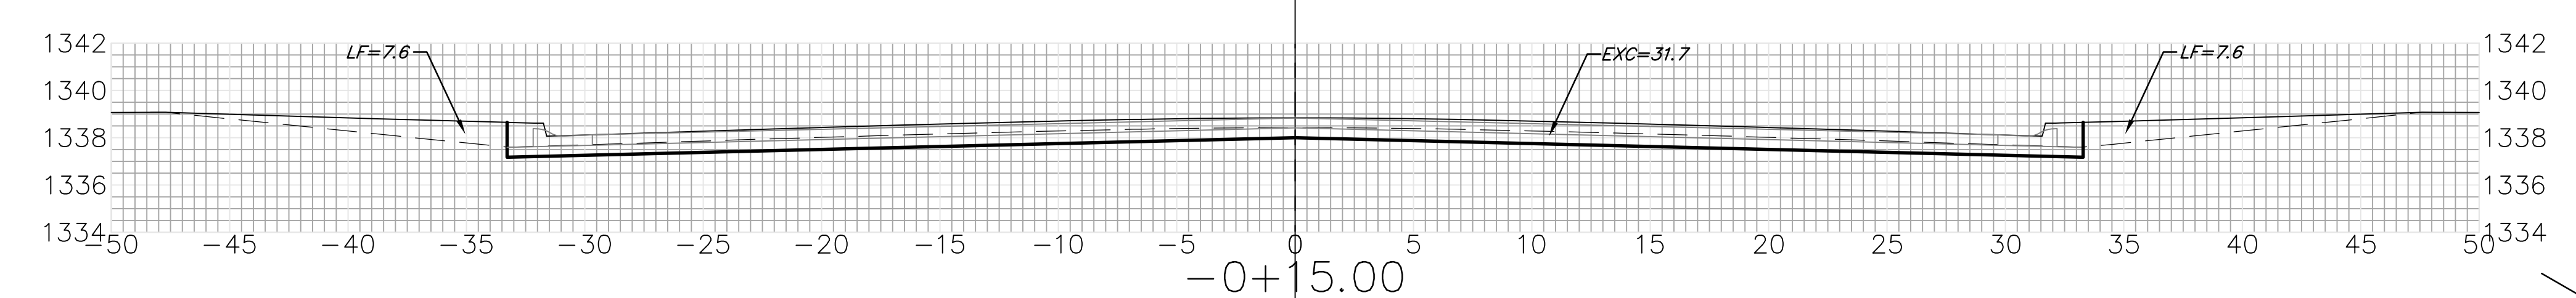

20.00' $\begin{matrix} EXC = 15.7 \\ LF = 16.7 \\ CF = 0.0 \end{matrix}$

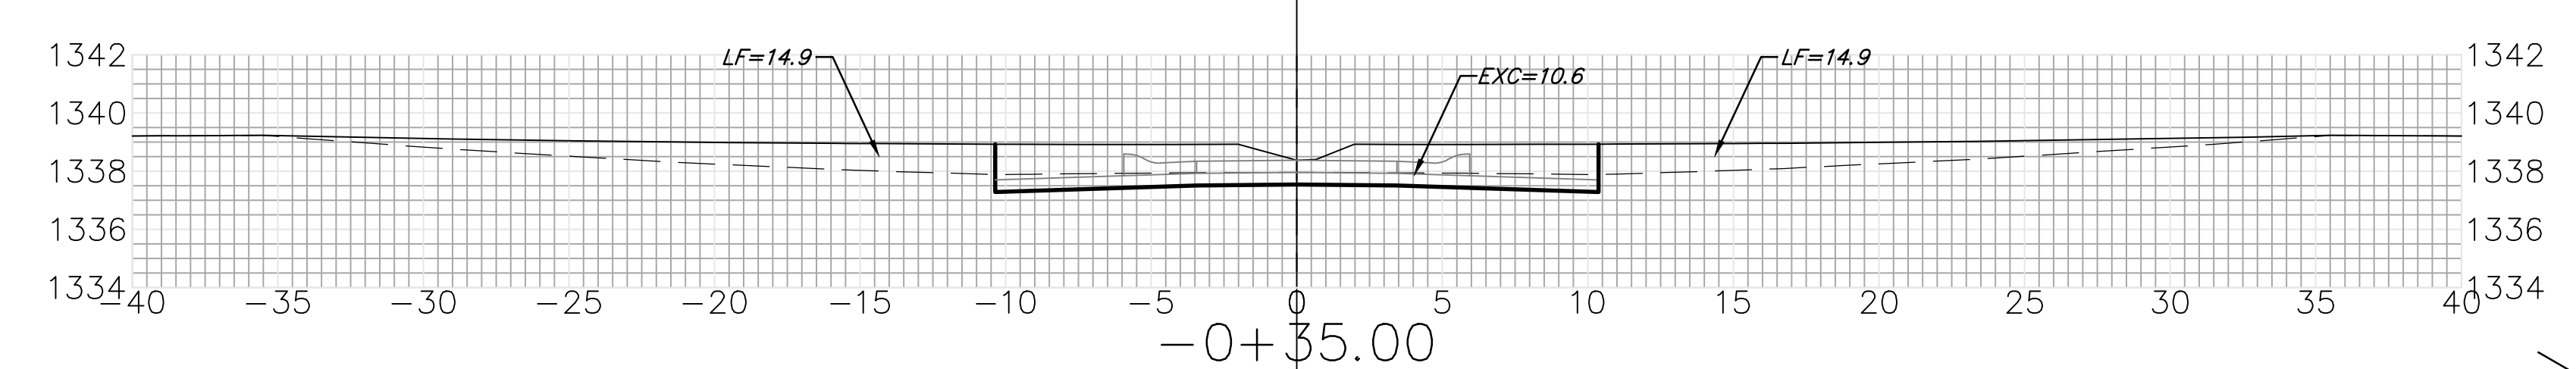


15.00' $\begin{matrix} EXC = 2.9 \\ LF = 8.3 \\ CF = 0.0 \end{matrix}$

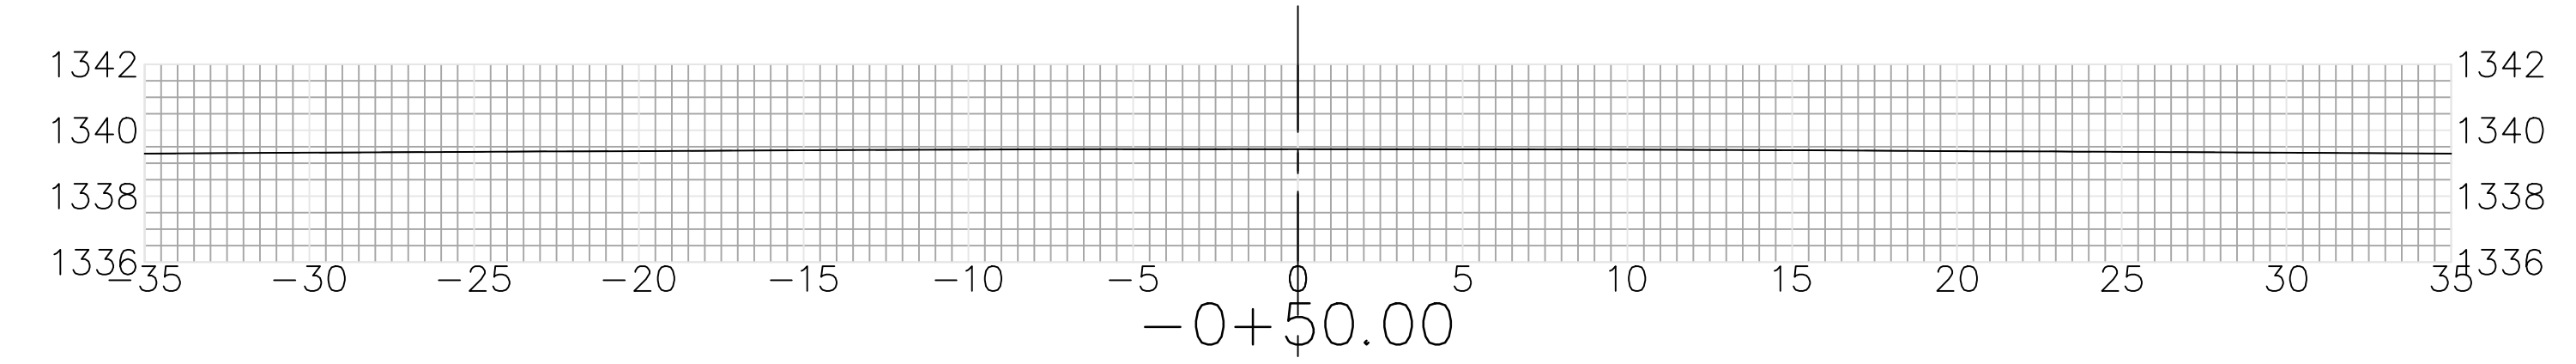

EDWARDS CT. (Lots 62-71, Block C)

Sheet Totals
 Excavation = 120.4 C.Y.
 Loose Fill = 81.9 C.Y.
 Compacted Fill = 0.0 C.Y.

	Baughman Company, P.A. 315 Ellis St. Wichita, KS 67211 F 316-262-7271 F 316-262-0149	
	ENGINEERING SURVEYING PLANNING LANDSCAPE ARCHITECTURE	PROJECT NUMBER
STR.dwg	SHEET	22 OF 28