




TYPICAL SECTION (TYLER ROAD)
STA. 98+04.02 to STA. 98+96.52

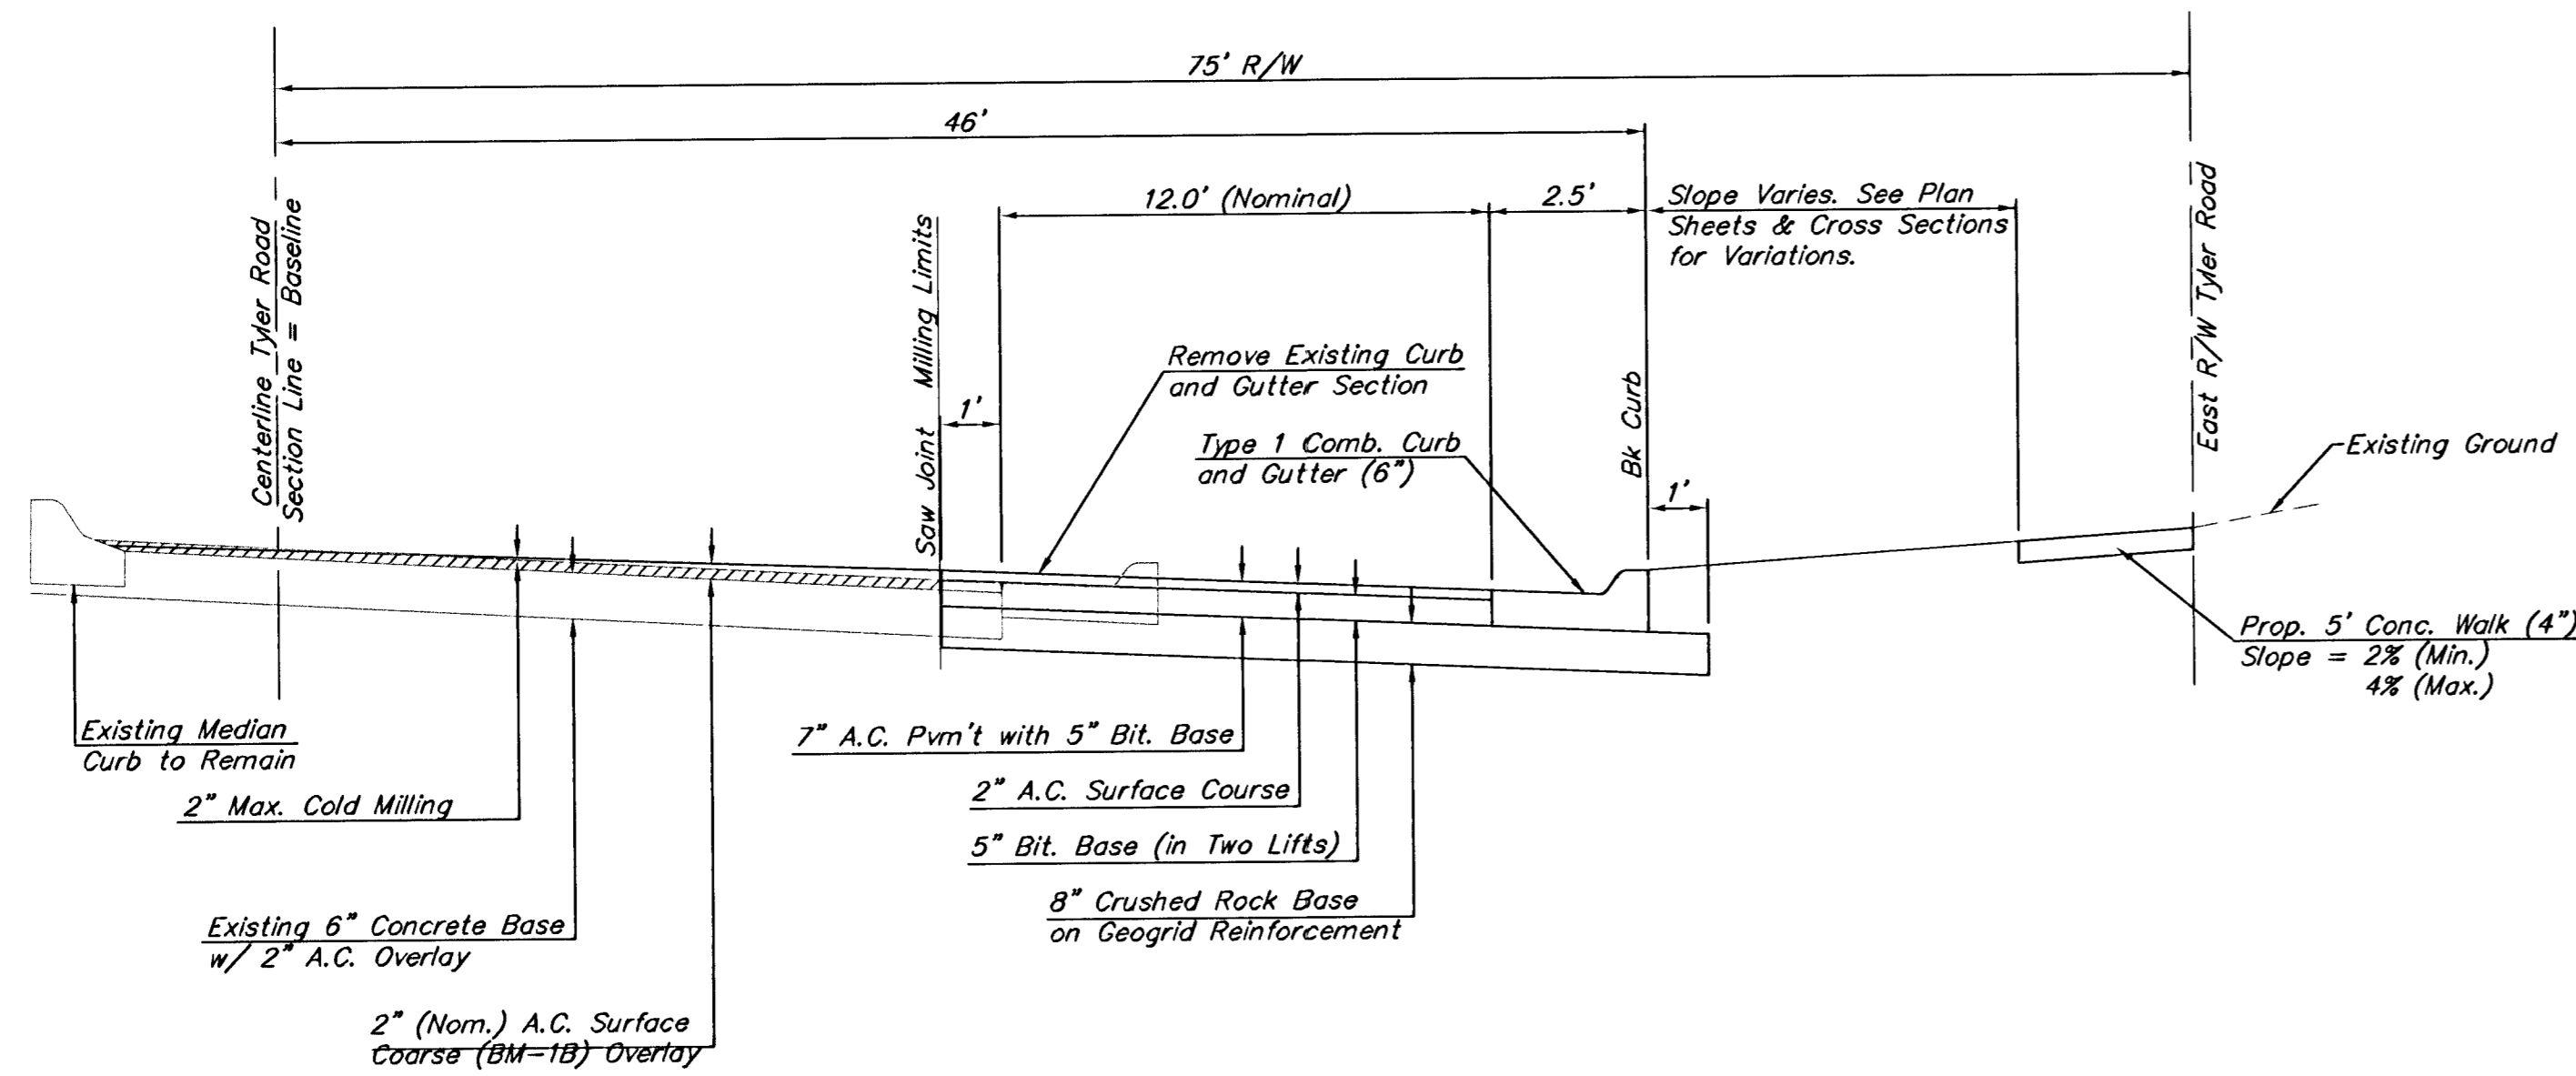


TYPICAL SECTION (CENTRAL AVENUE)
STA. 11+04.49 to STA. 19+00.00

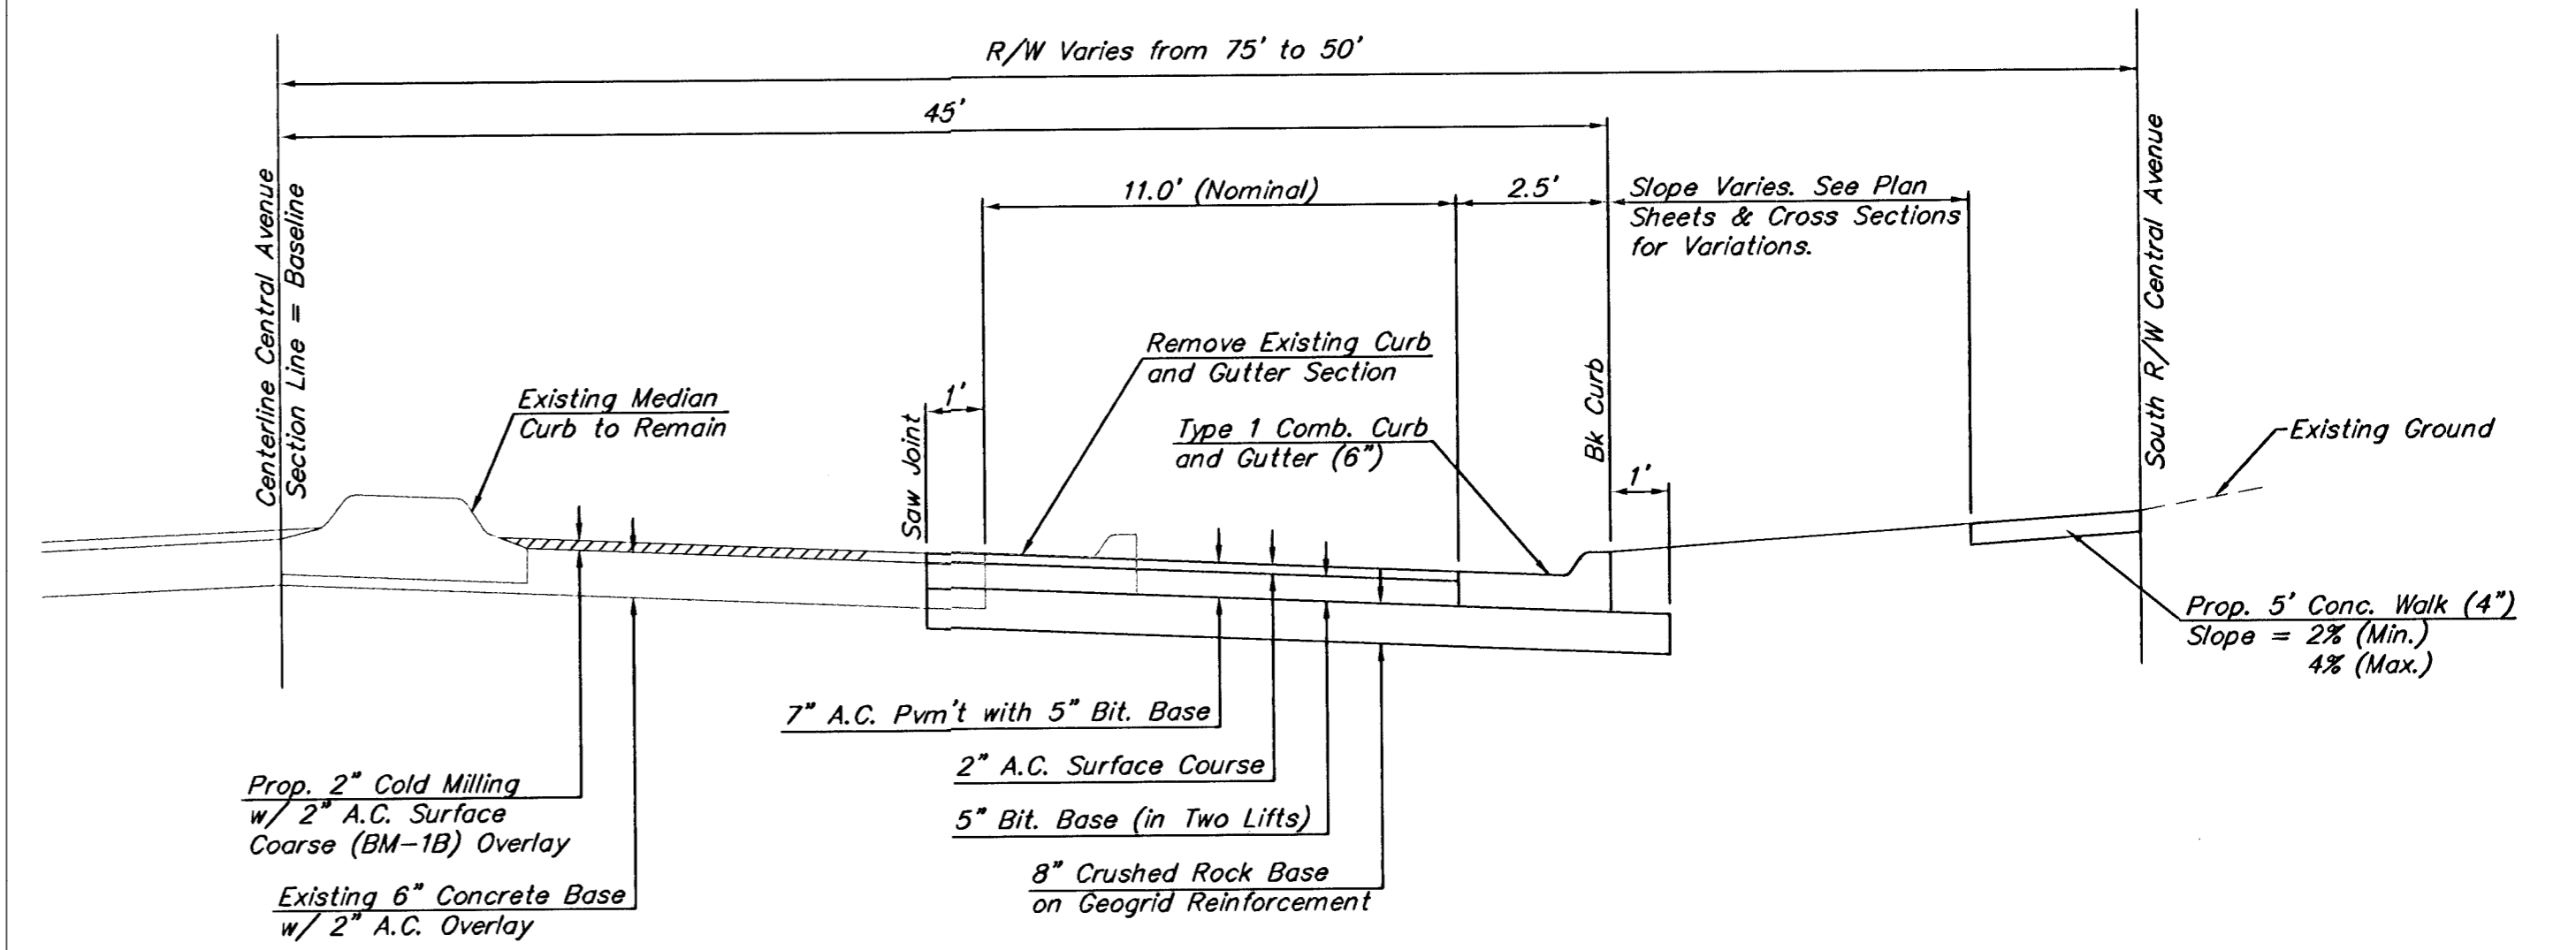

TYPICAL SECTION (CENTRAL AVENUE)
STA. 19+00.00 to STA. 26+50.00

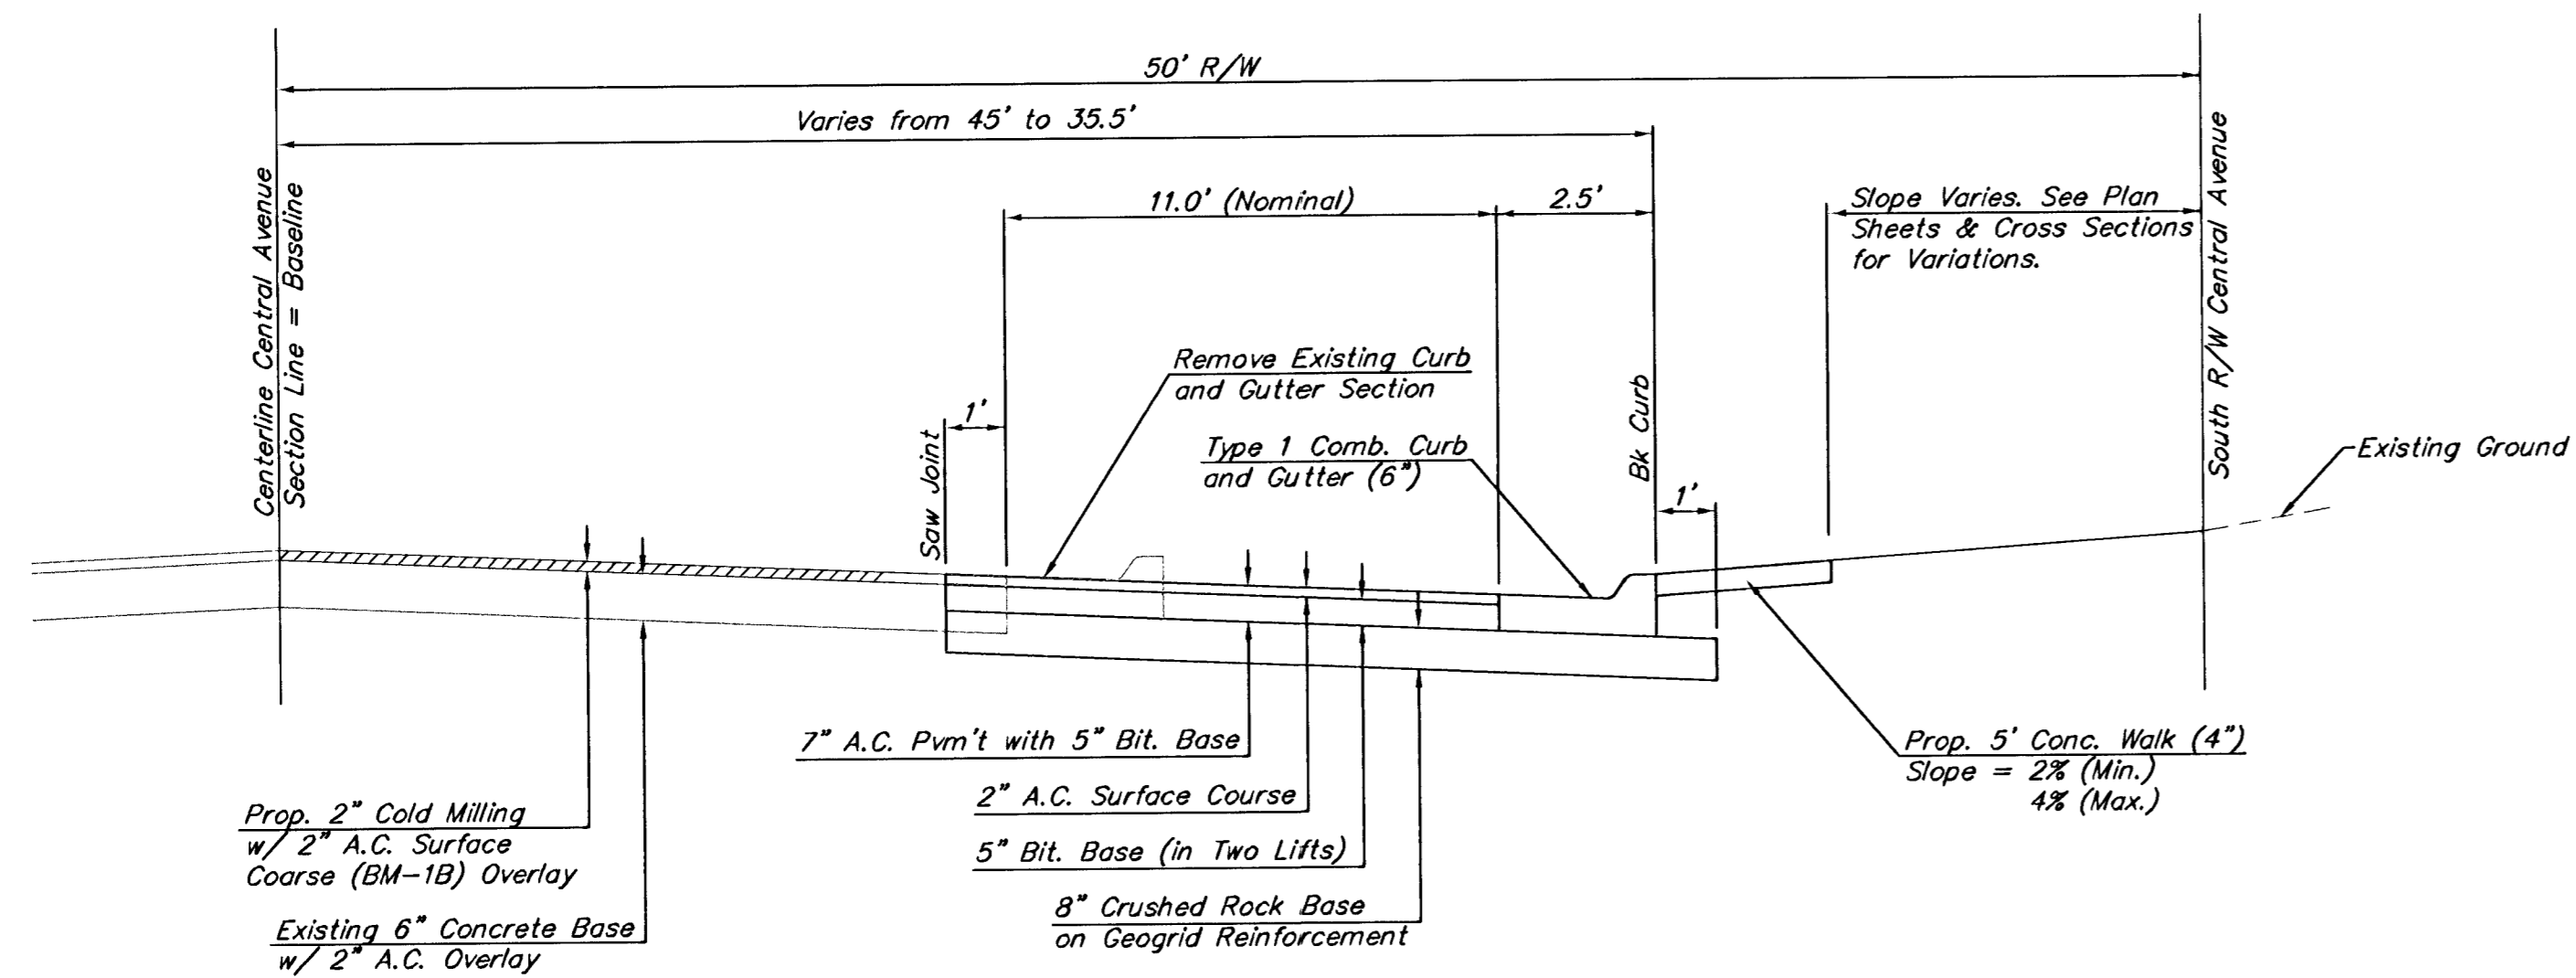

TYPICAL SECTION (CENTRAL AVENUE)
STA. 26+50.00 to STA. 34+40.00

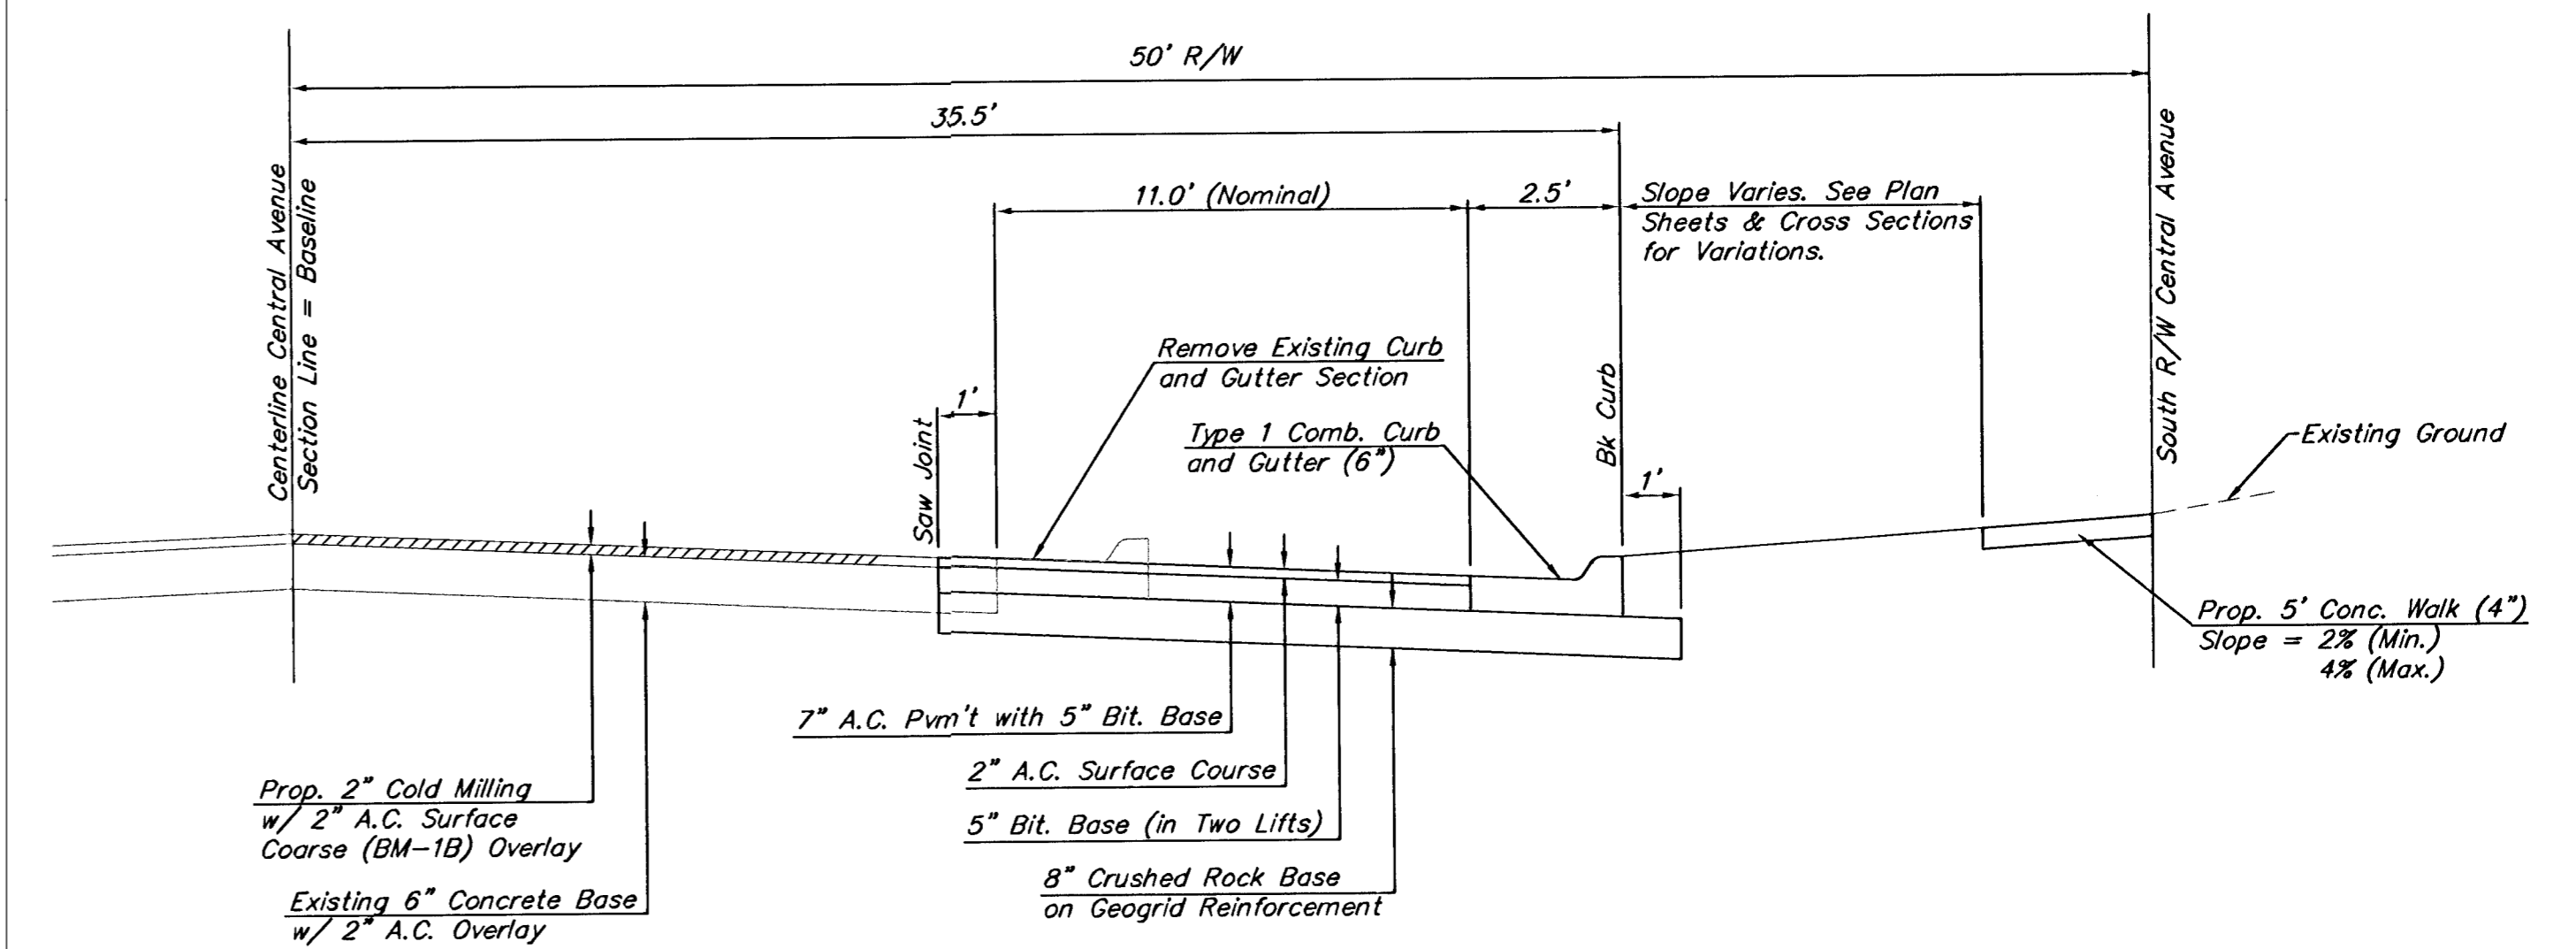

PROJECT NUMBER City of Wichita		SHEET NAME TYPSEC		ENGINEERING DIRECTORY F/CENTRAL	
DESIGN JFB/JMN	DRAWN JMN/KWR	APPROVED	DATE FEB 2002	SCALE NONE	BAUGHMAN NO 99-09-E463

CAPITAL IMPROVEMENT PROJECT
TYPICAL PAVEMENT SECTIONS
CENTRAL AVENUE - TYLER to WOODCHUCK

BAUGHMAN COMPANY, P.A.
ENGINEERING, SURVEYING, & PLANNING
316-262-7271 • 315 ELLIS • WICHITA, KANSAS 67211