




**TRANSVERSE CONTRACTION JOINT DETAIL**

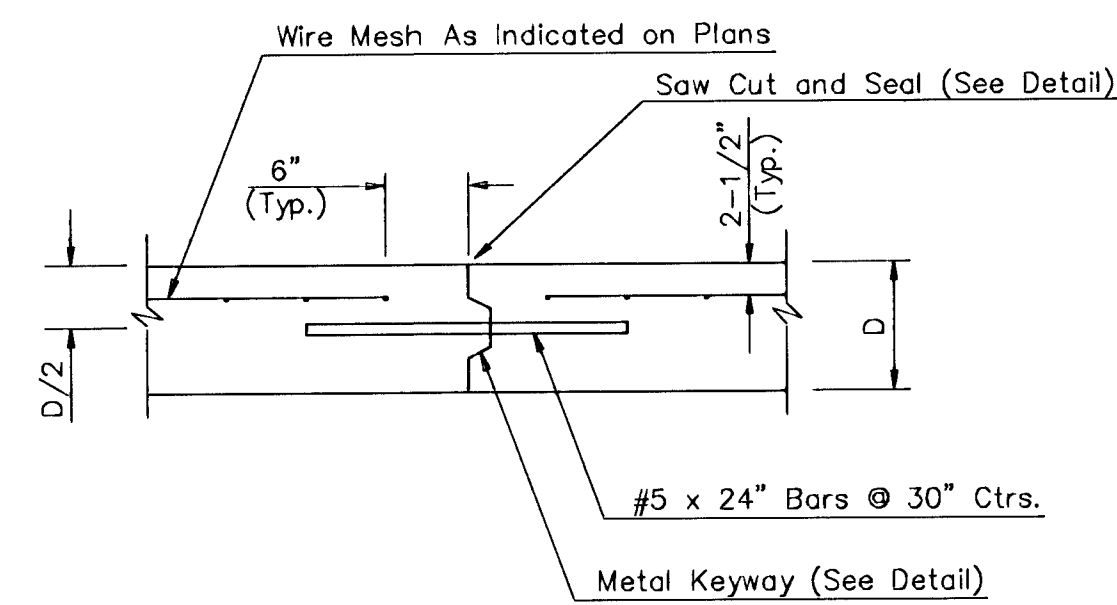


**LONGITUDINAL CONSTRUCTION JOINT DETAIL**

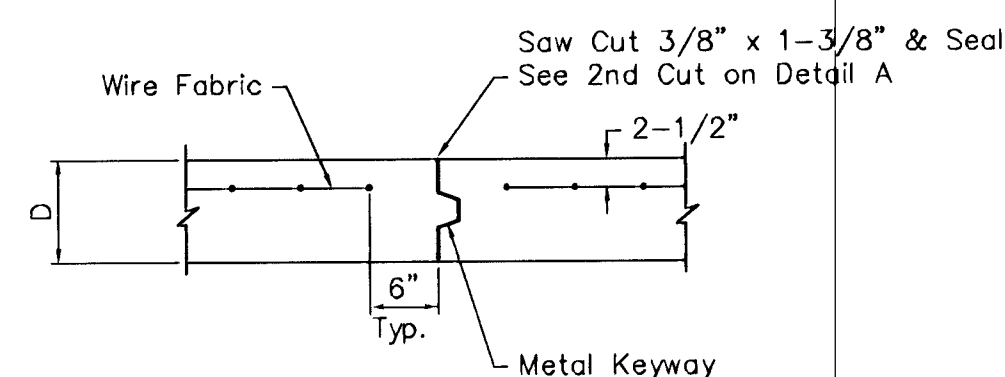


**OPTIONAL CONTRACTION JOINT (CONSTRUCTION JOINT)**

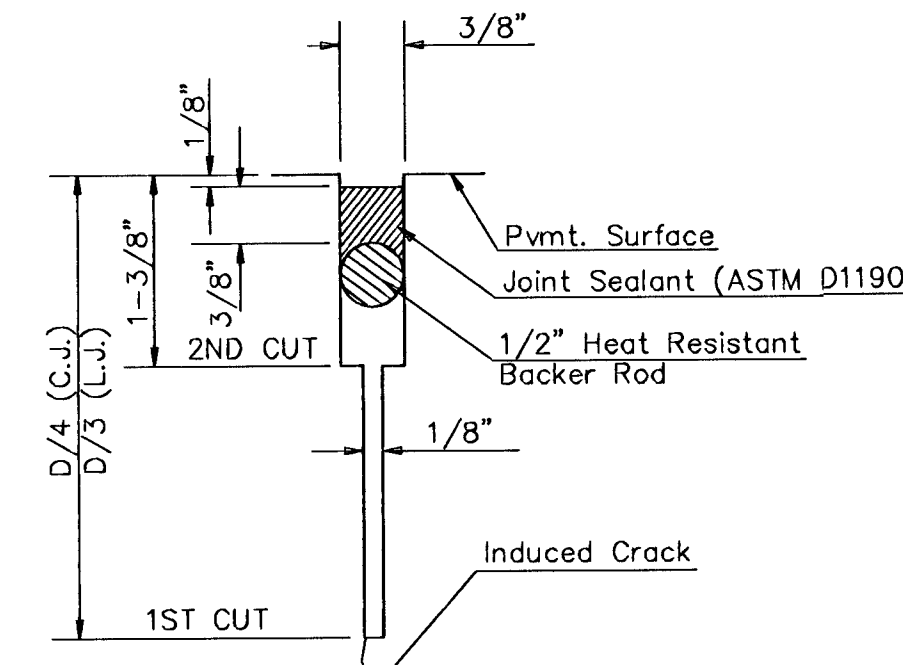

**CUT AND SEAL SAW JOINT DETAIL**

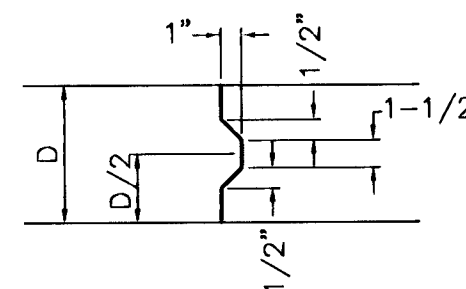


**KEYWAY DETAIL**

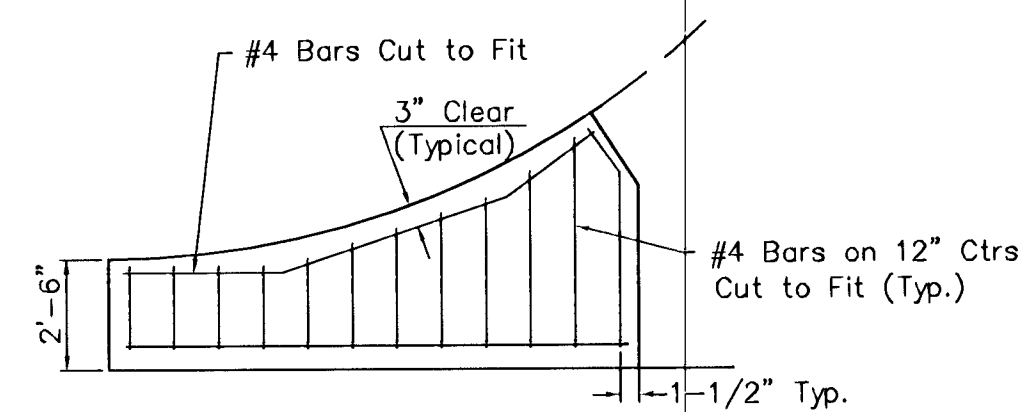


**WING REINFORCING DETAIL**

NOTE: 6" X 12" W4XW4 Welded Wire Fabric Reinforcing Shall Be Placed So That The Wires With The 6" Spacing Will Run Parallel With The Longitudinal Joints.

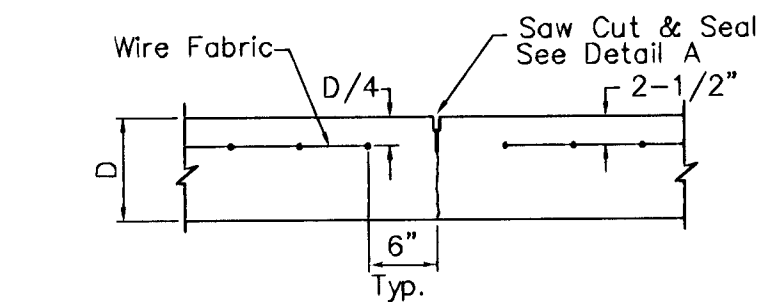


**CONTRACTION JOINT DETAIL (C.J.)**


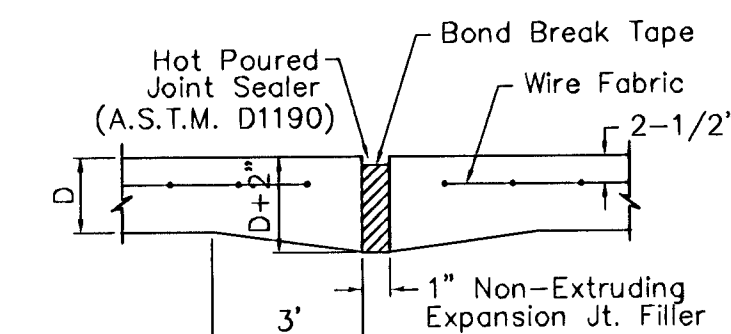


**EXPANSION JOINT**



NOTE: Extra Thickness to be Subsidiary to Price of Square Yards Pavement

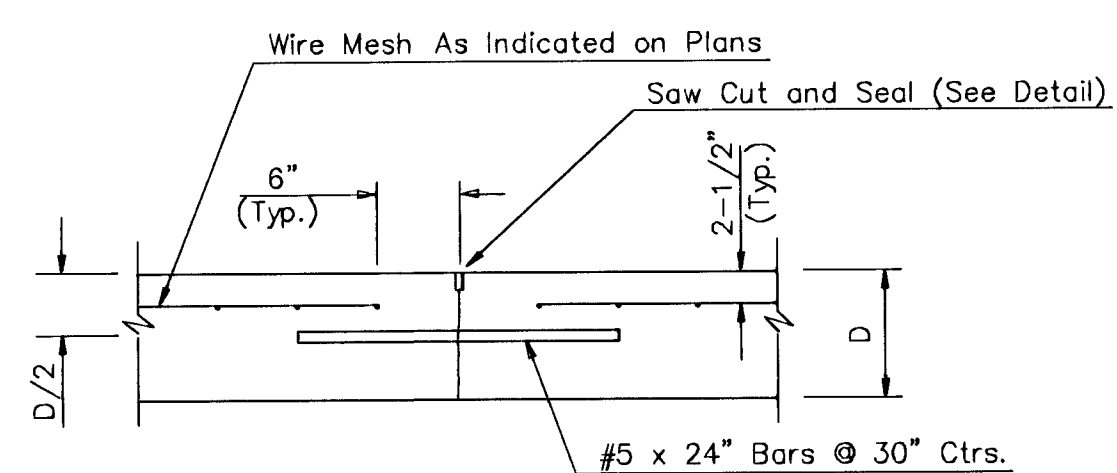

**LONGITUDINAL JOINT DETAIL (OPTIONAL CONSTRUCTION)**

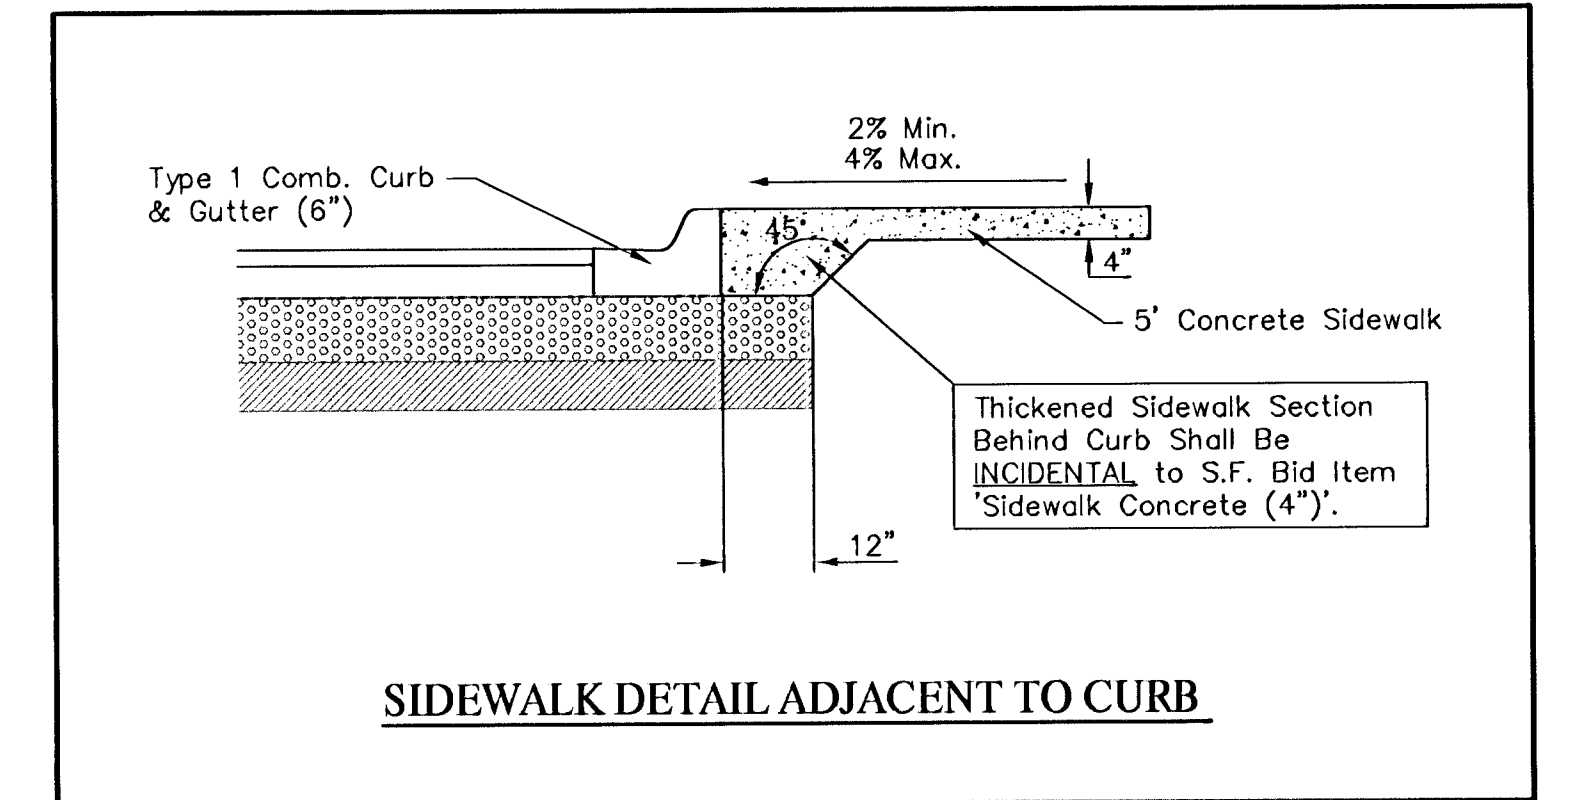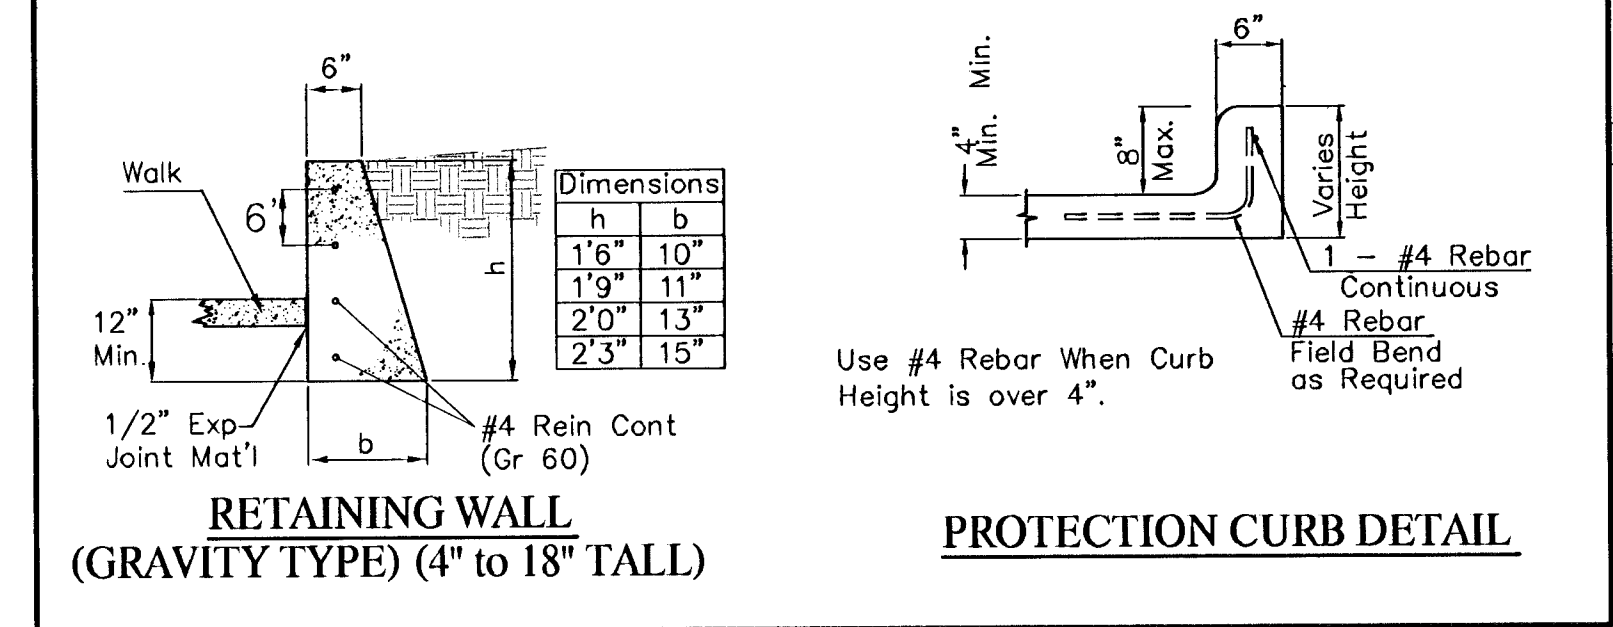

**SIDEWALK DETAIL ADJACENT TO CURB**

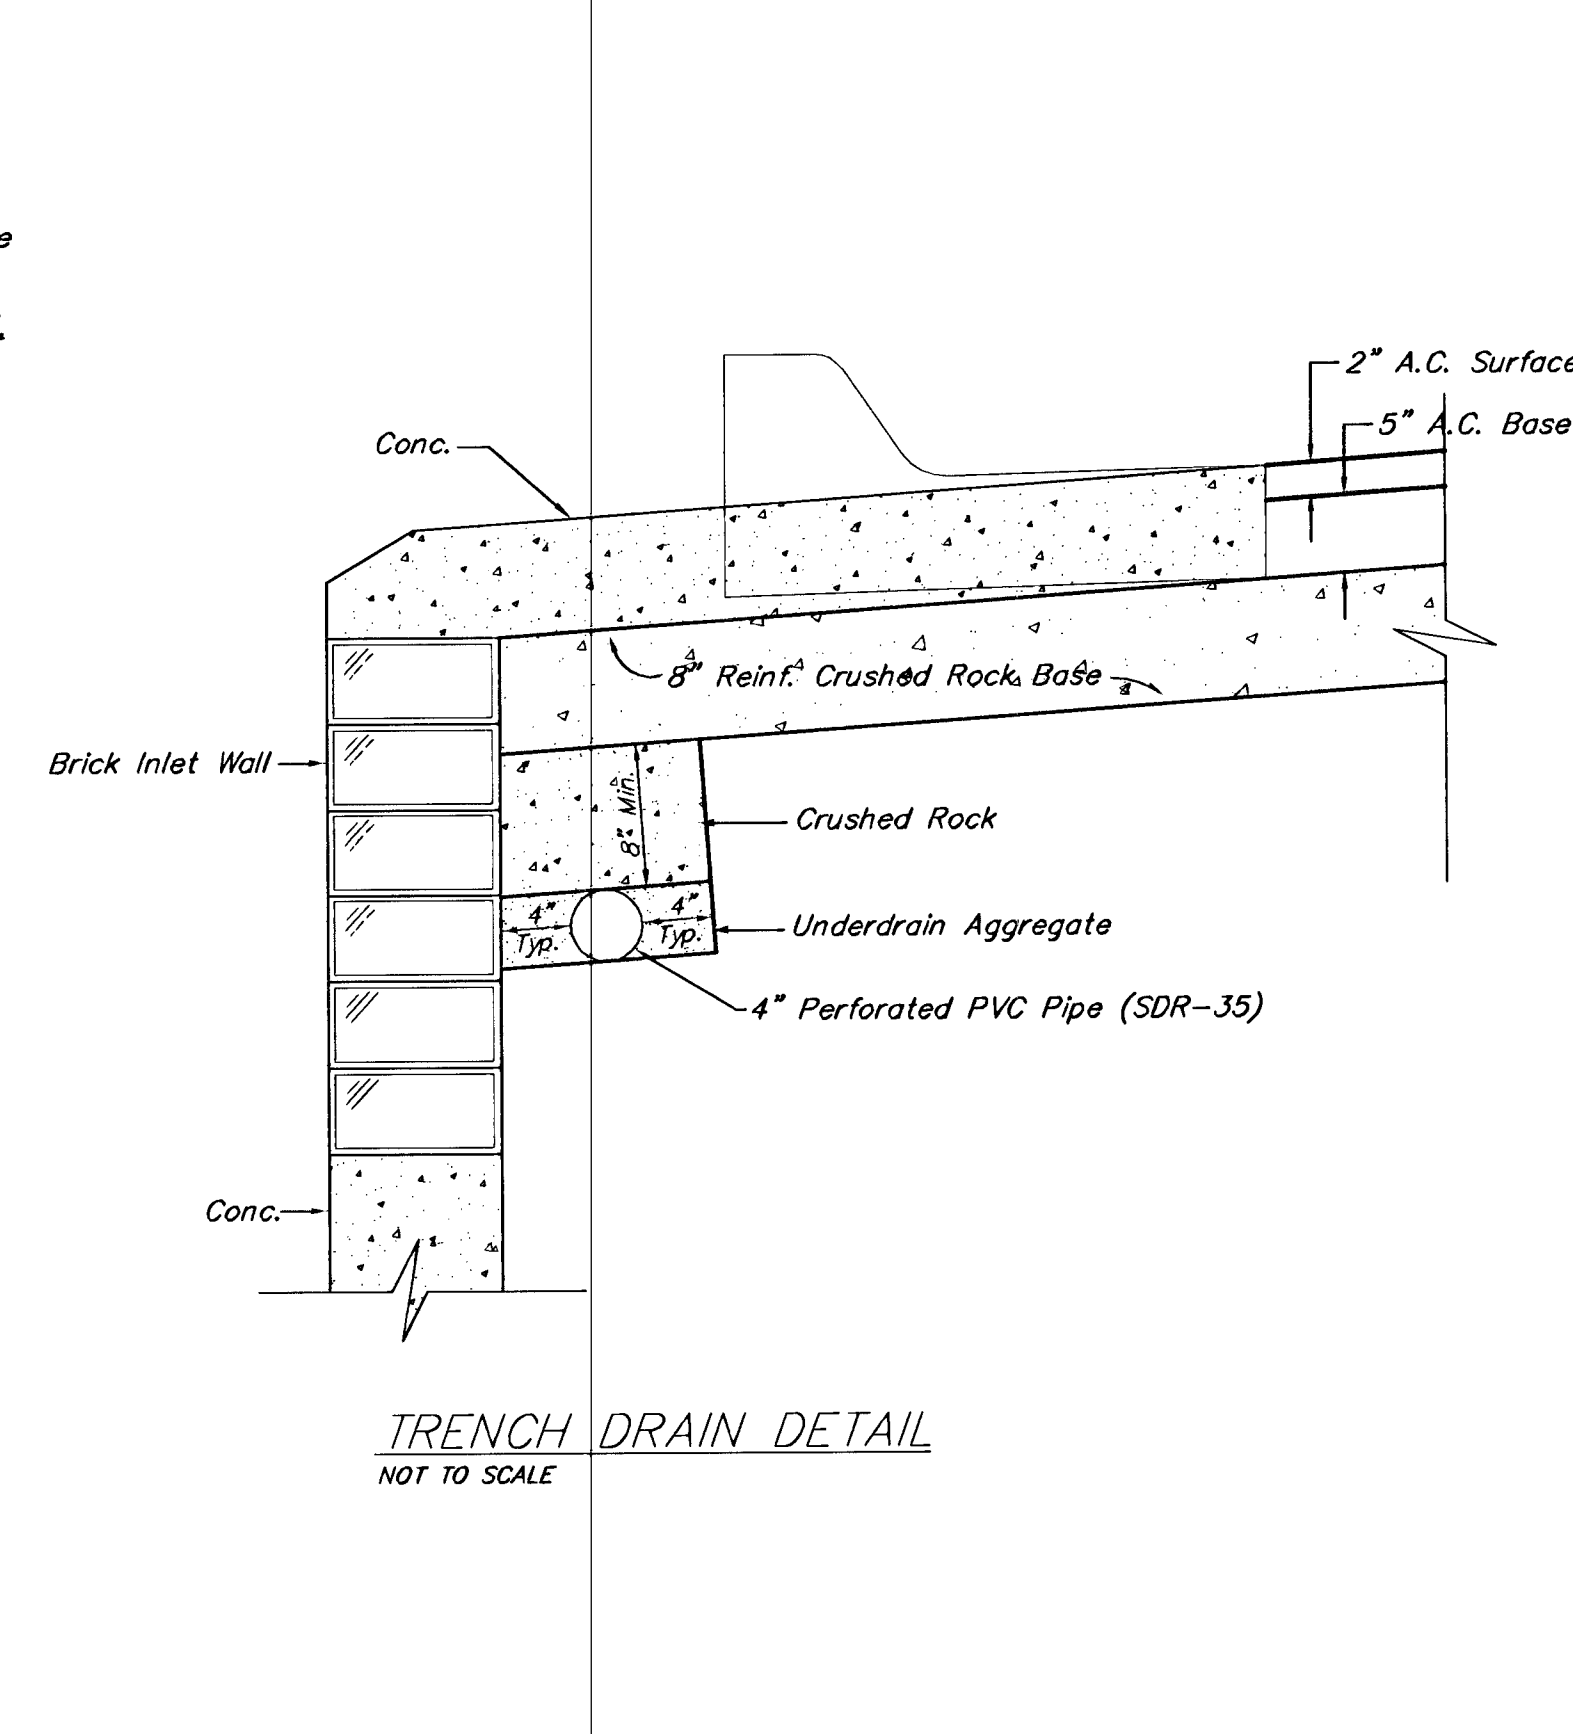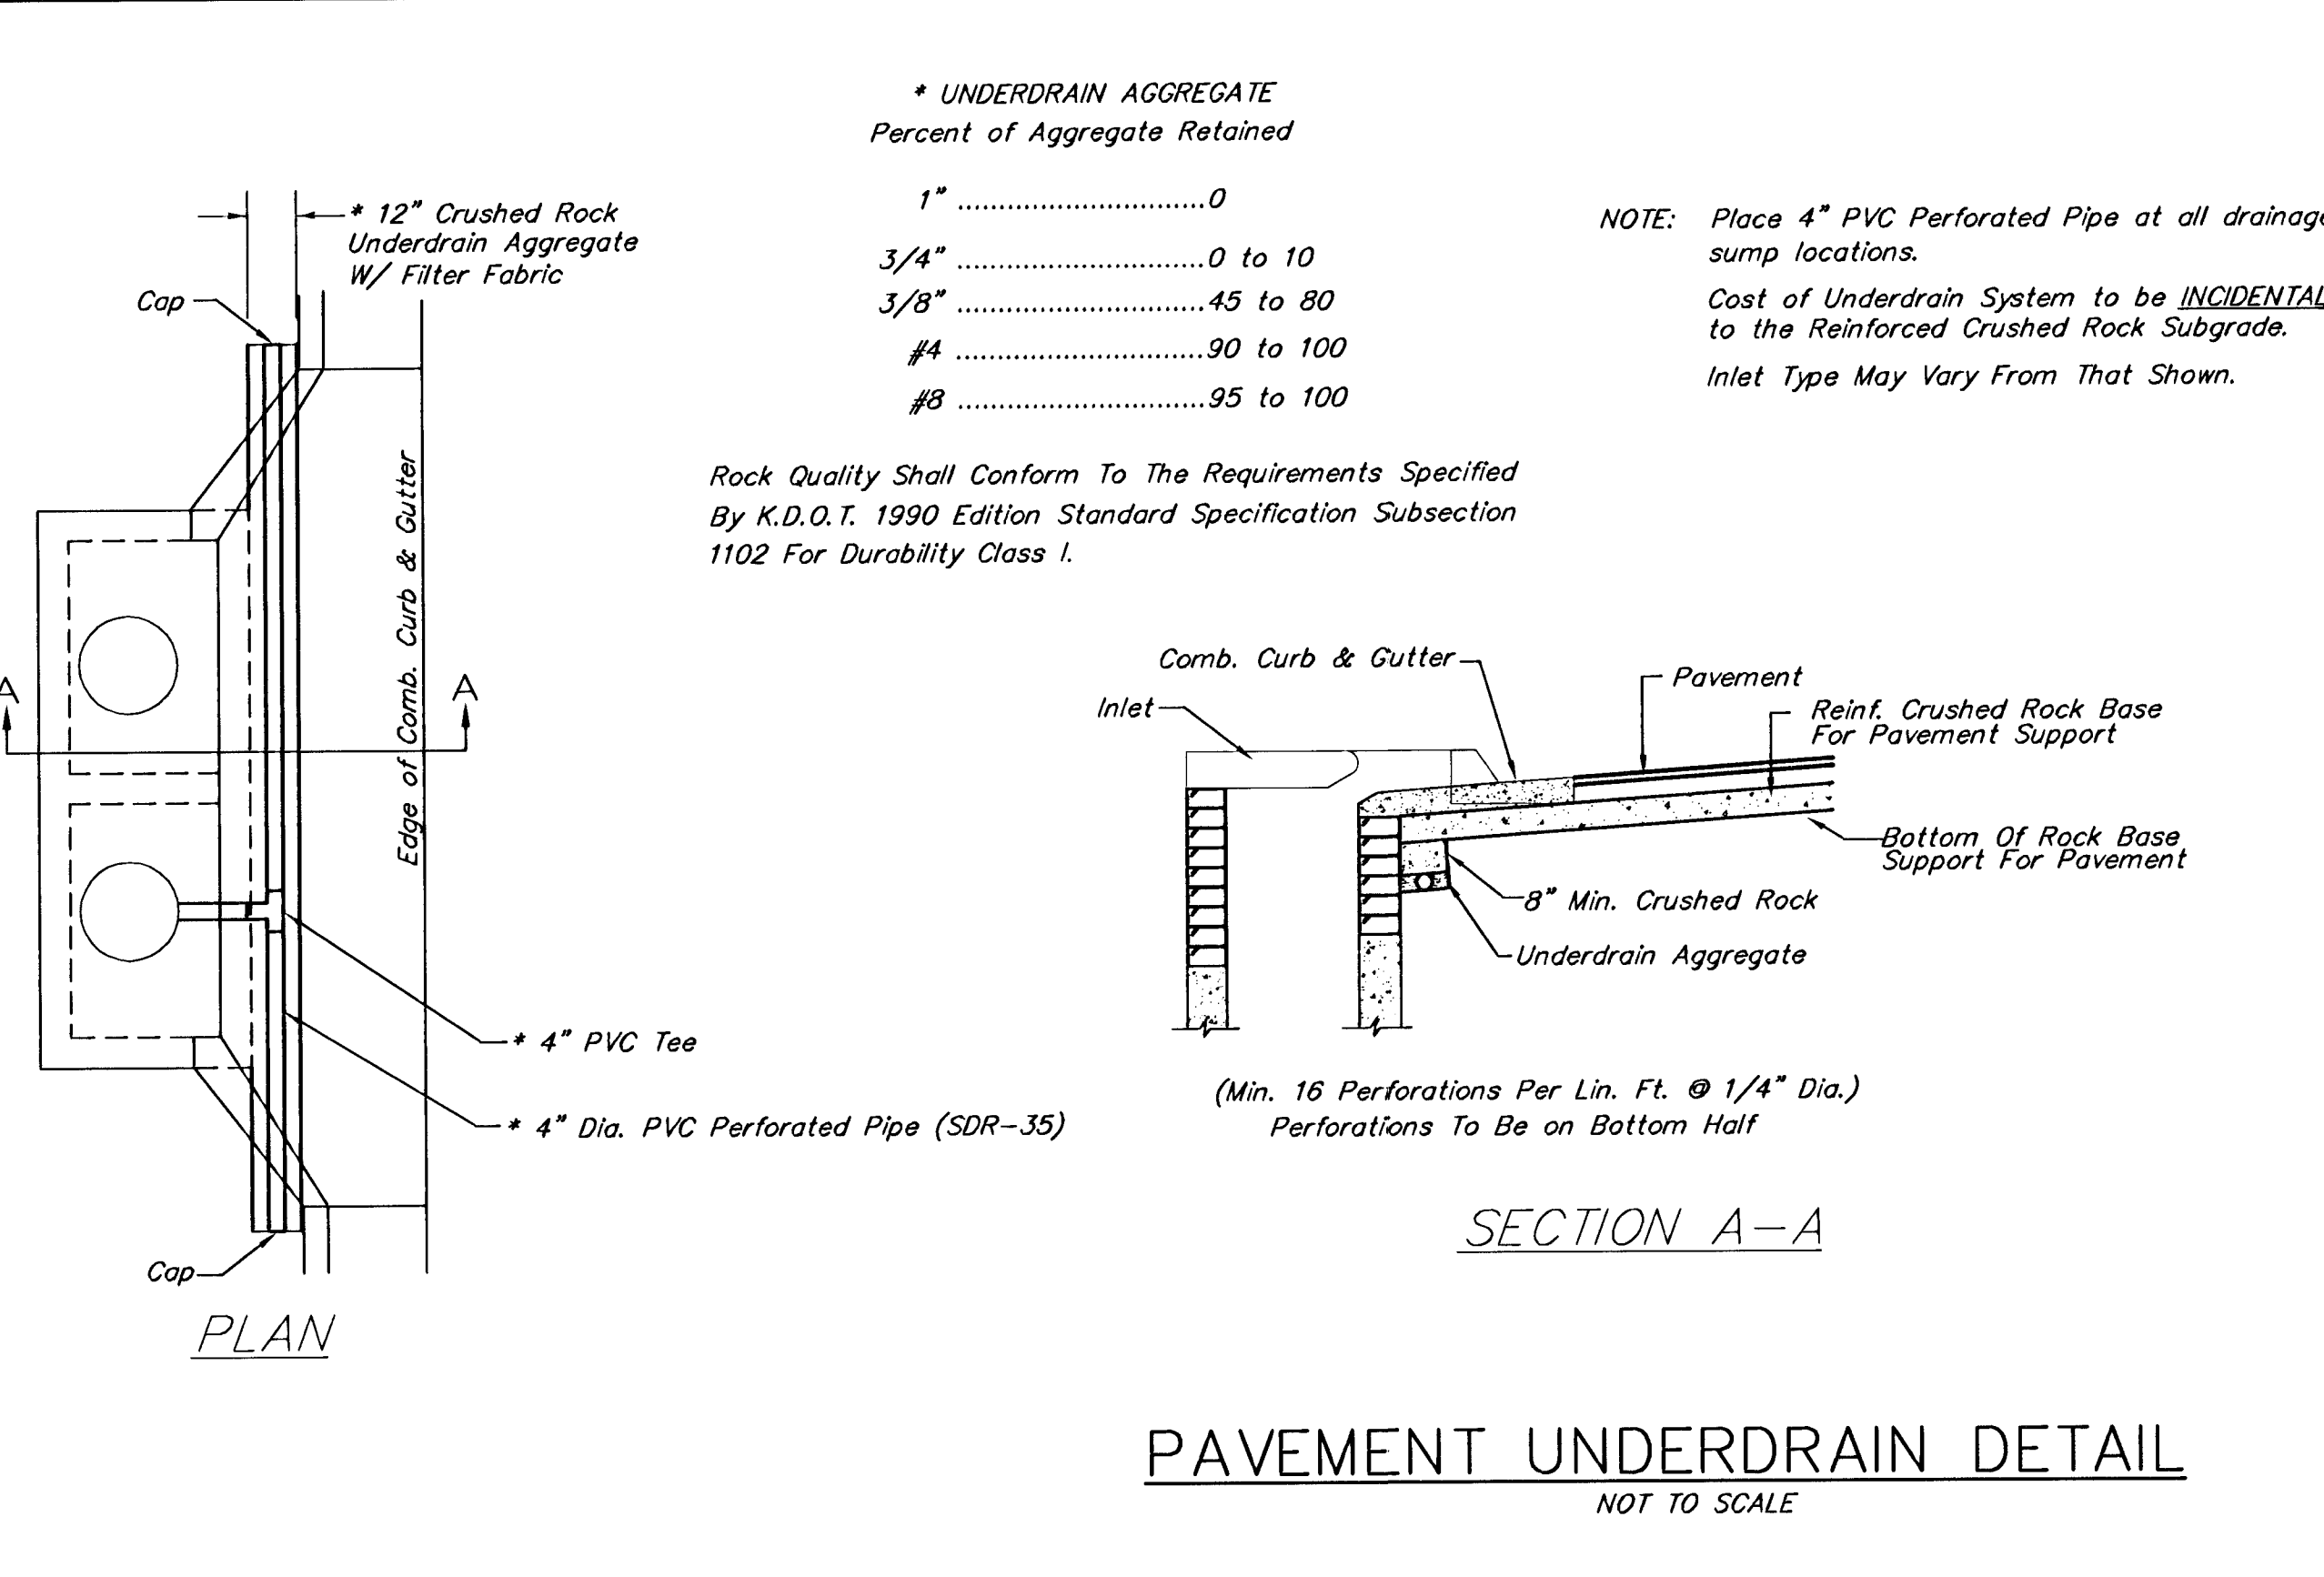

**TRENCH DRAIN DETAIL**  
NOT TO SCALE

