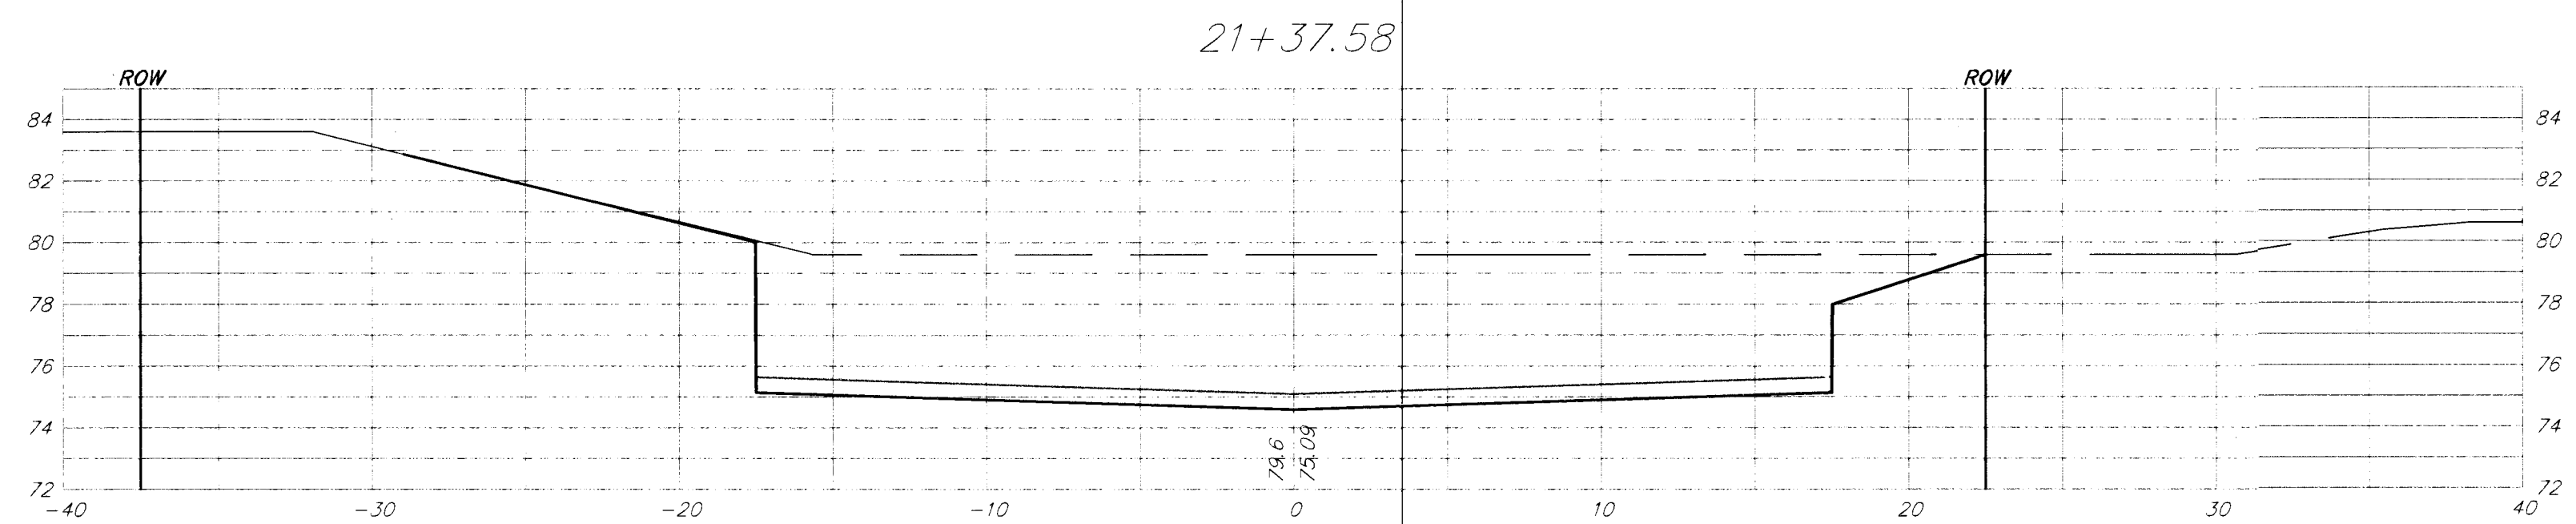
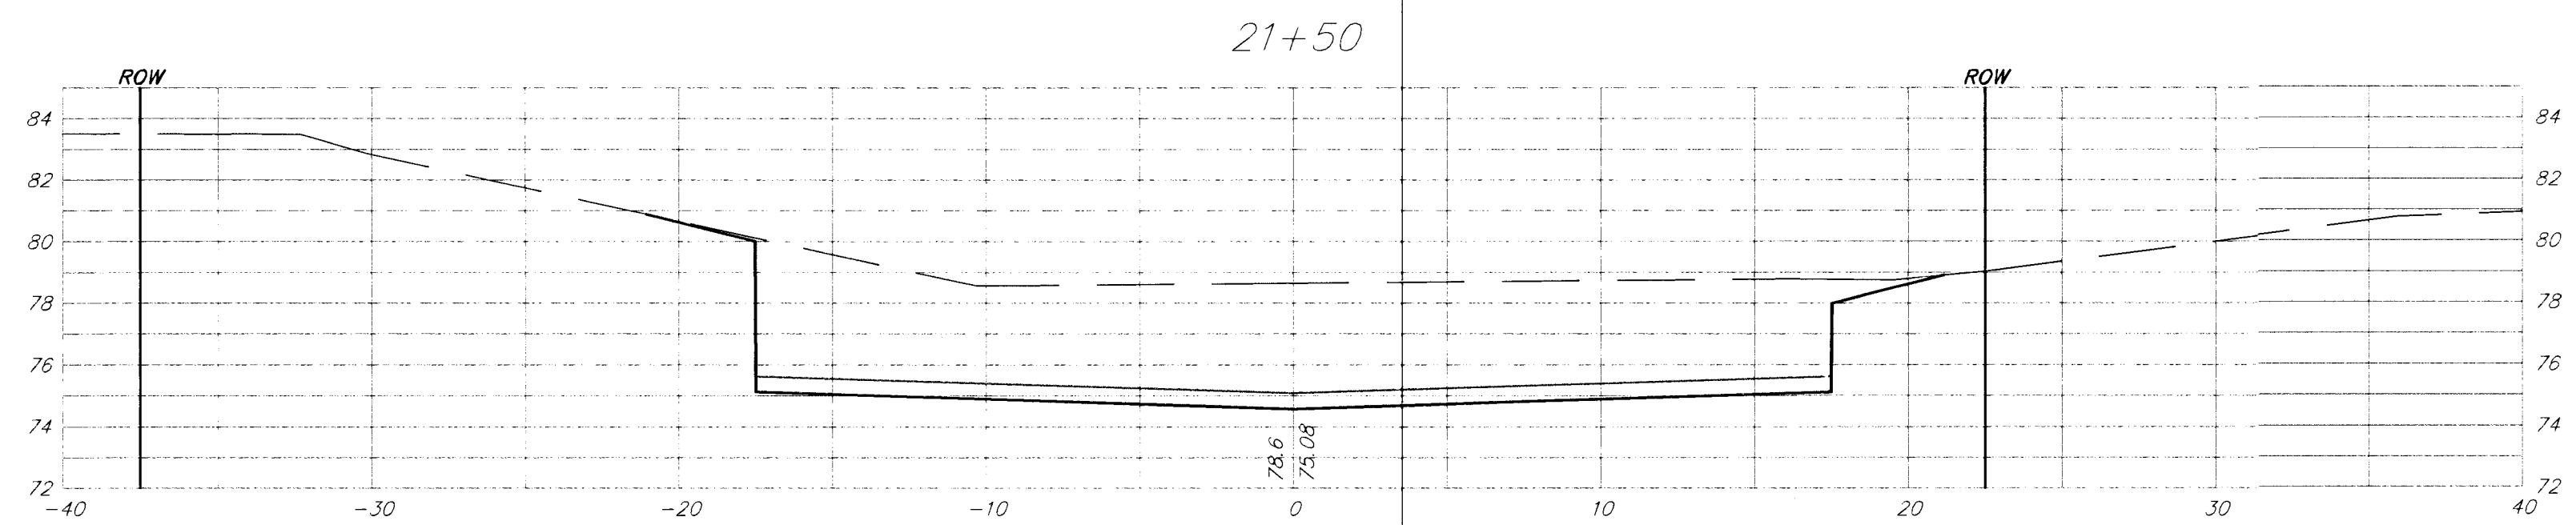
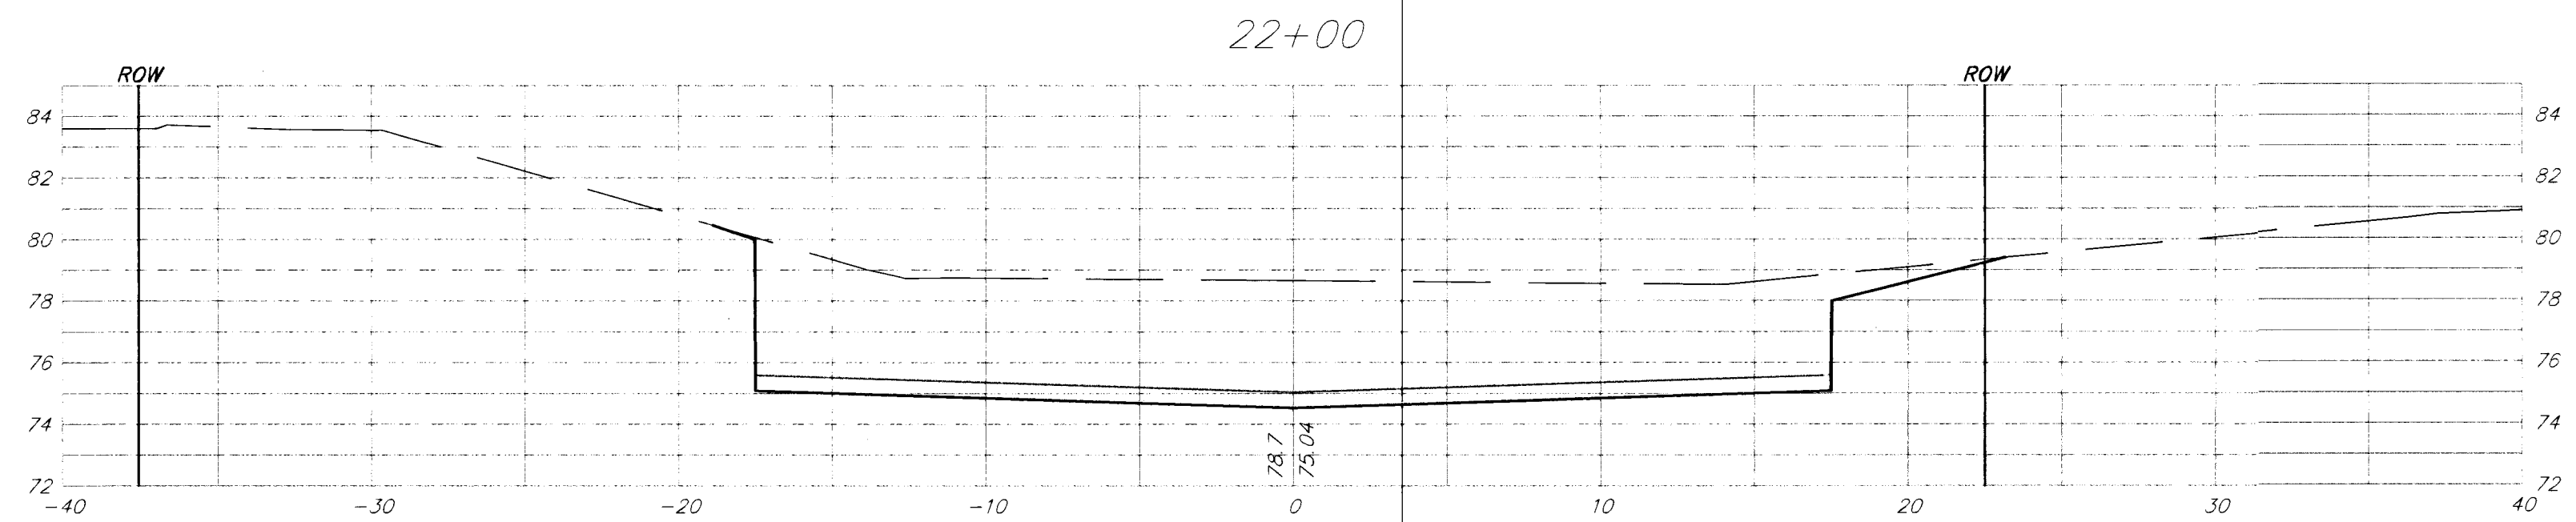
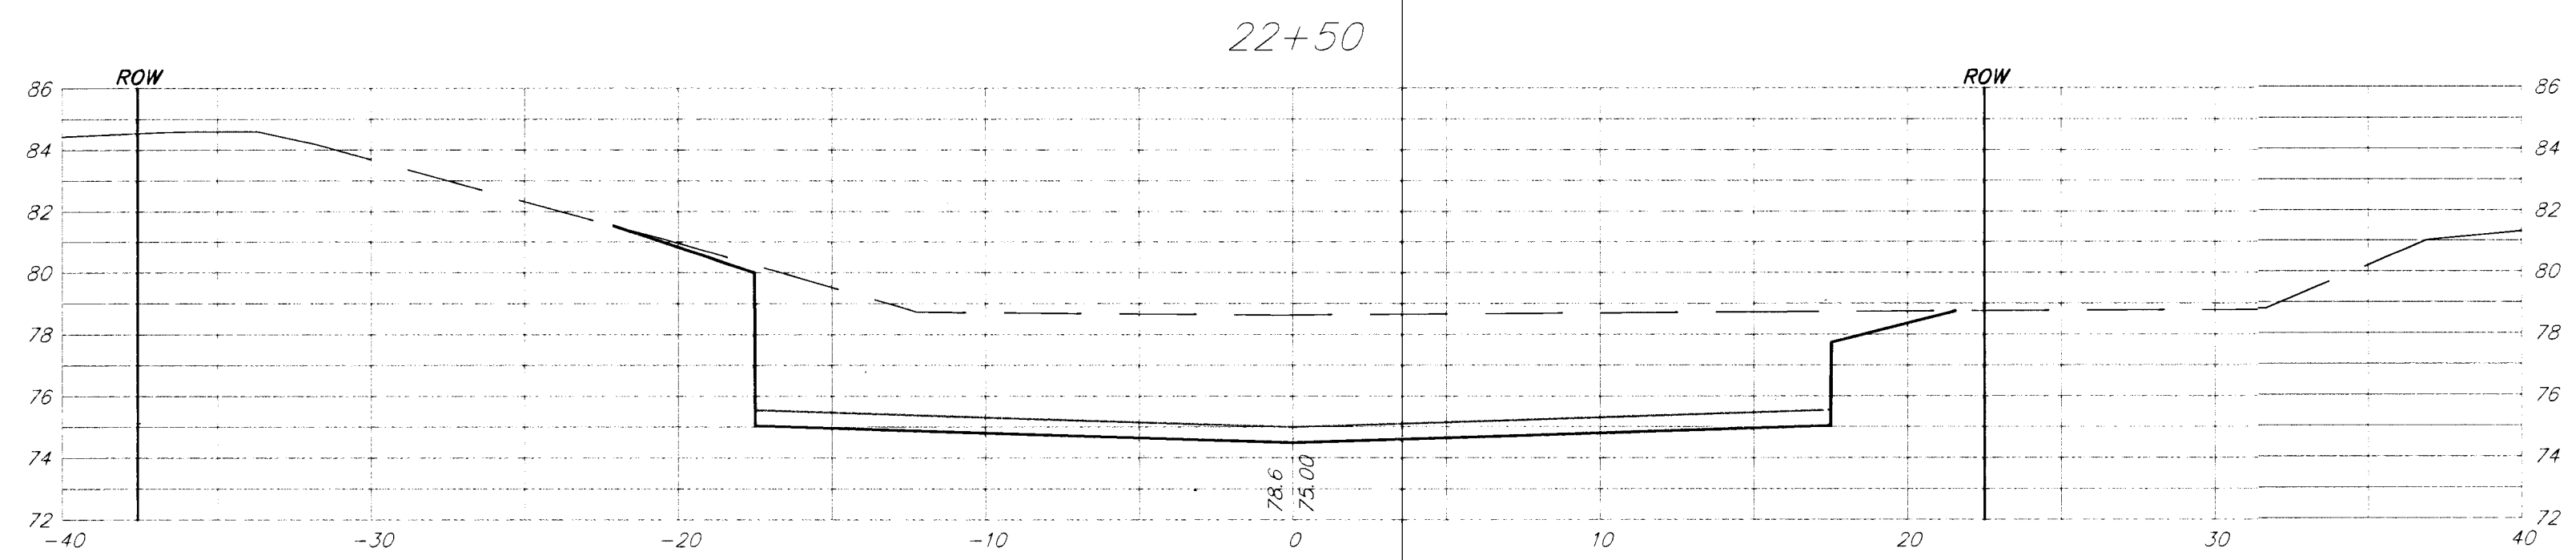


PROJECT NUMBER 472-76-245-83324			SHEET NAME XSEC06		ENGINEERING DIRECTORY F:\Hydraulic\Pond	
DESIGN TPV/JFB	DRAWN TPV	APPROVED JFB	DATE Sept 2001	SCALE 1:5	BAUGHMAN NO 99-09-E453	

CAPITAL IMPROVEMENT PROJECT
RCBC & CHANNEL CROSS SECTIONS
HYDRAULIC AVENUE PAVING - INCIDENTAL DRAINAGE PROJECT - PHASE 2

BAUGHMAN COMPANY, P.A.
ENGINEERING, SURVEYING, & PLANNING
316-262-7271 • 315 ELLIS • WICHITA, KANSAS 67211

SHEET
36
OF
47