
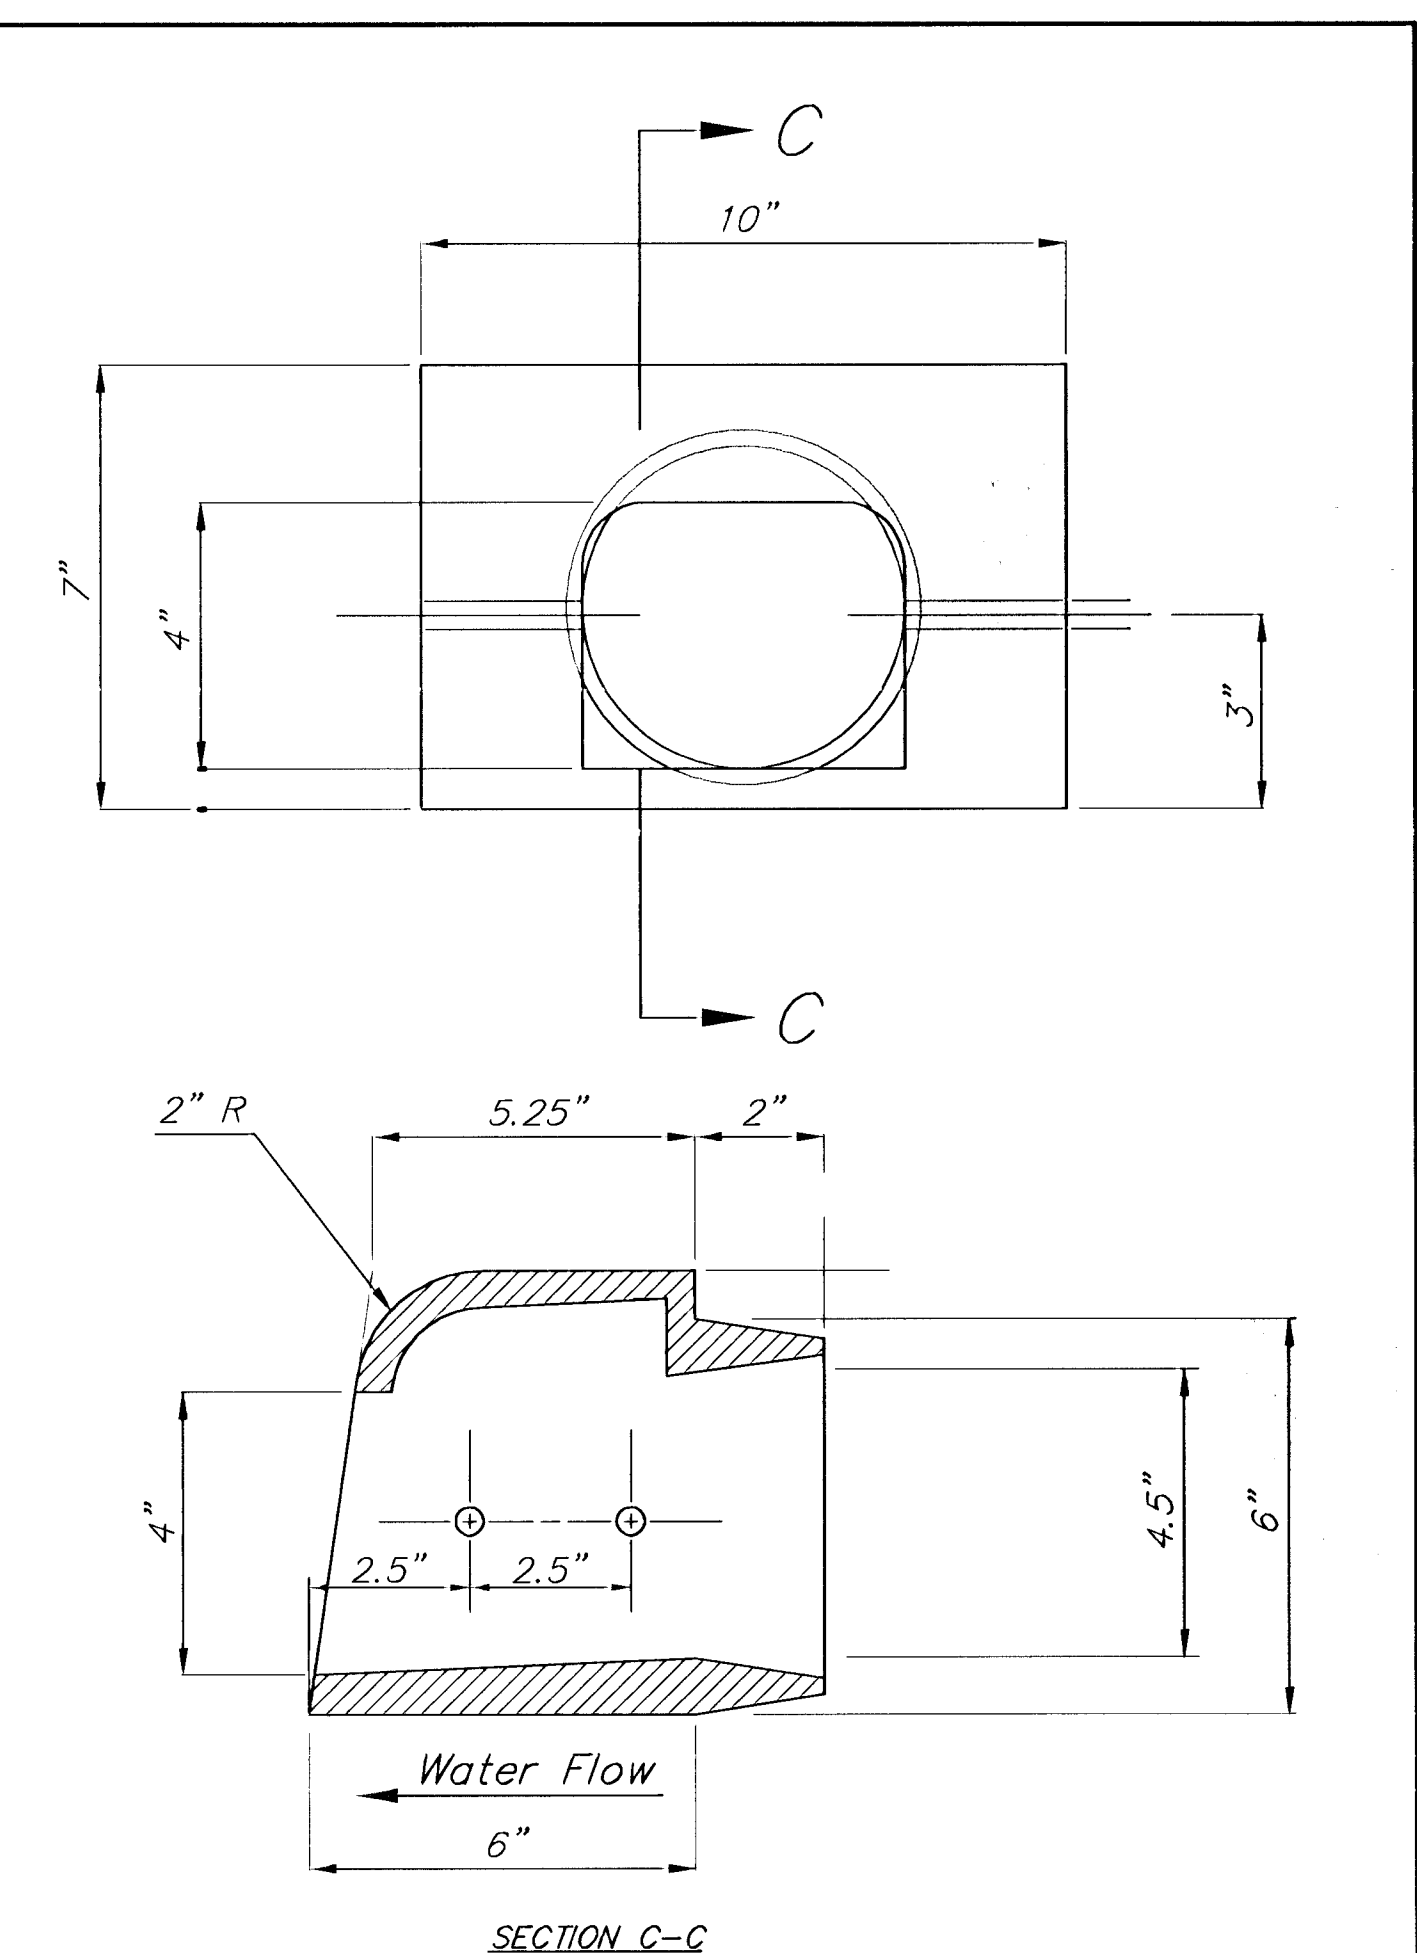
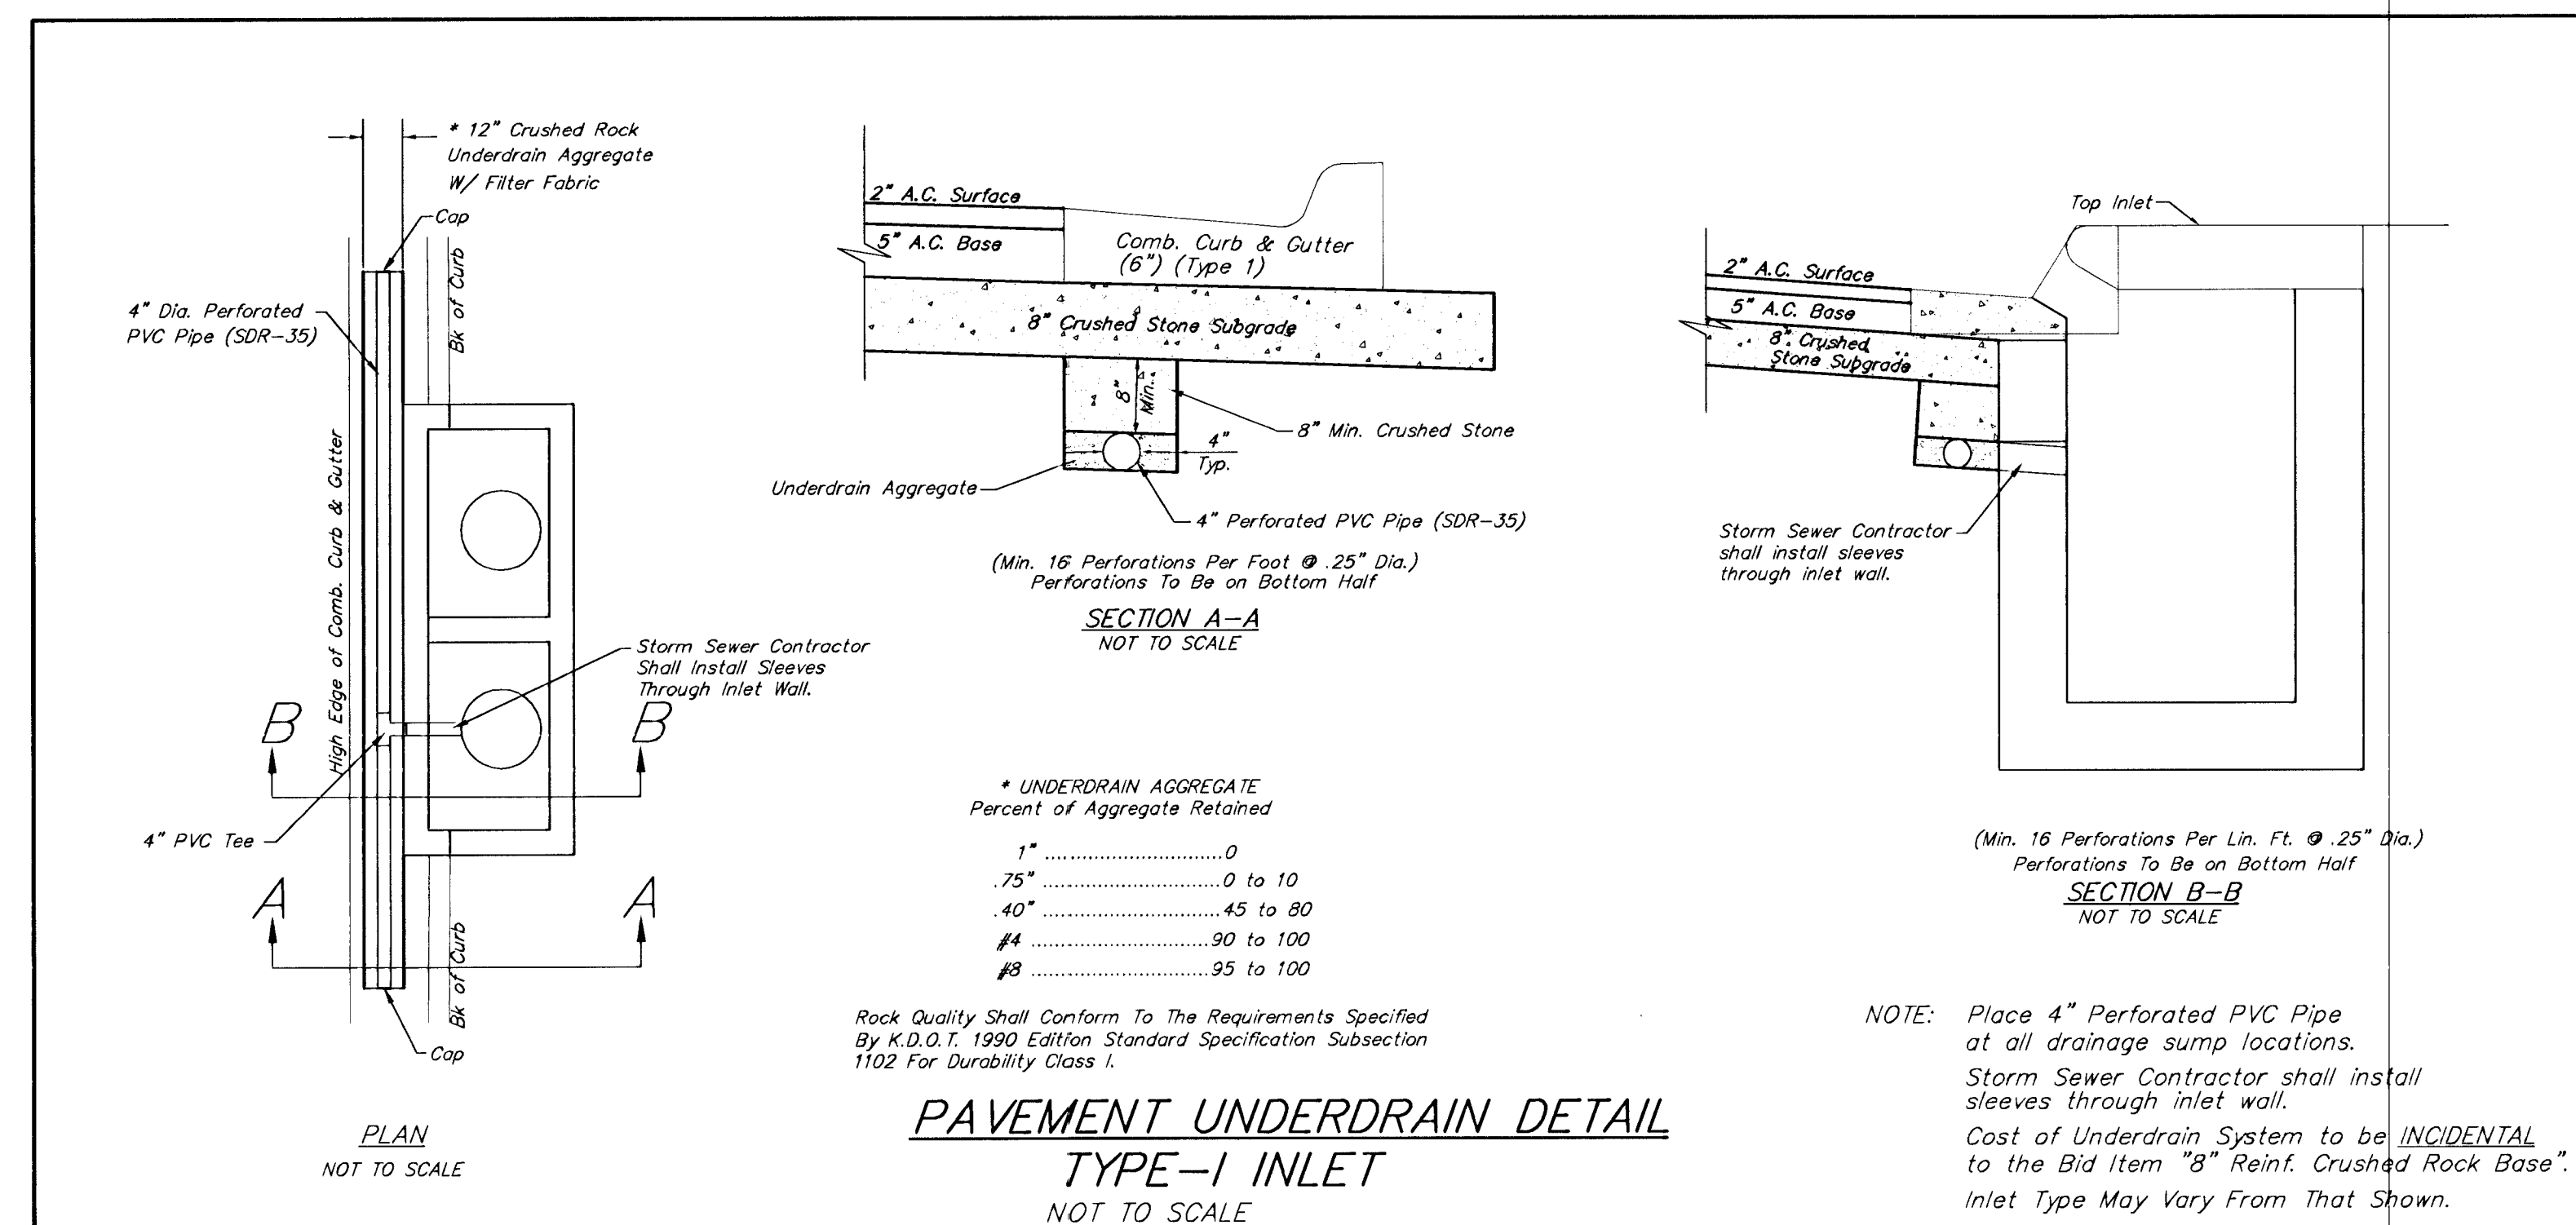
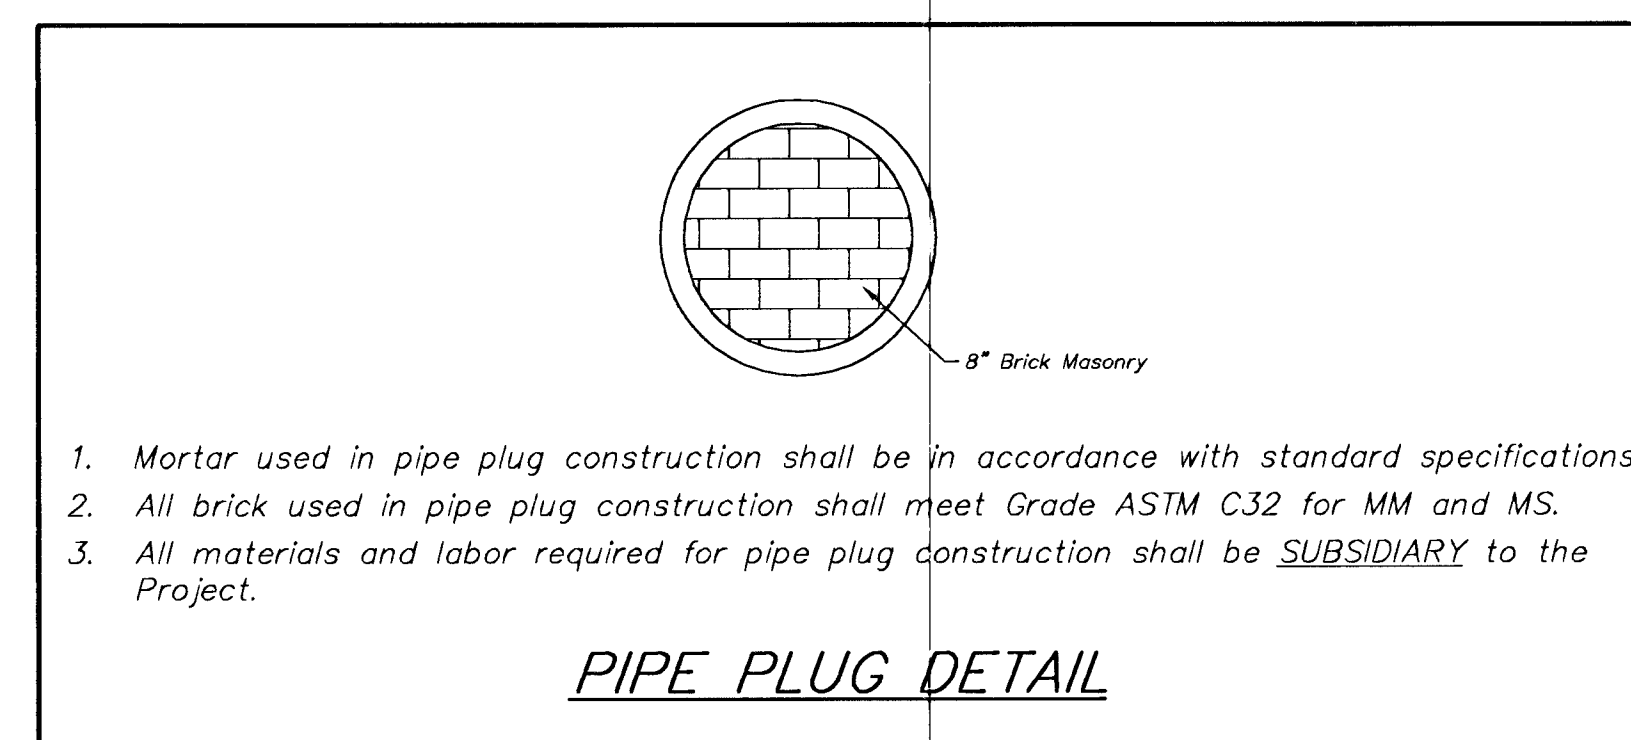
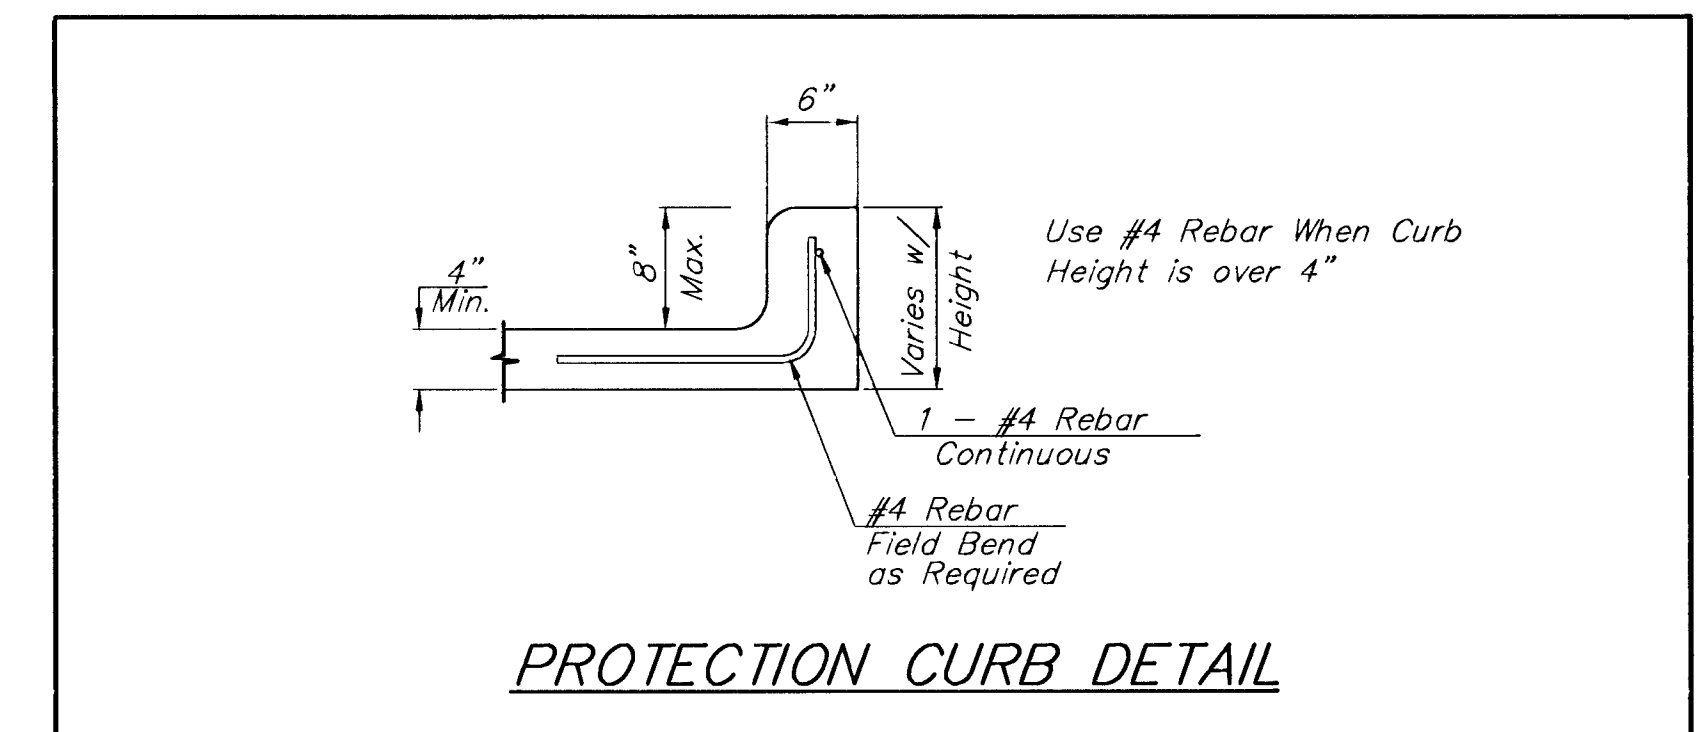
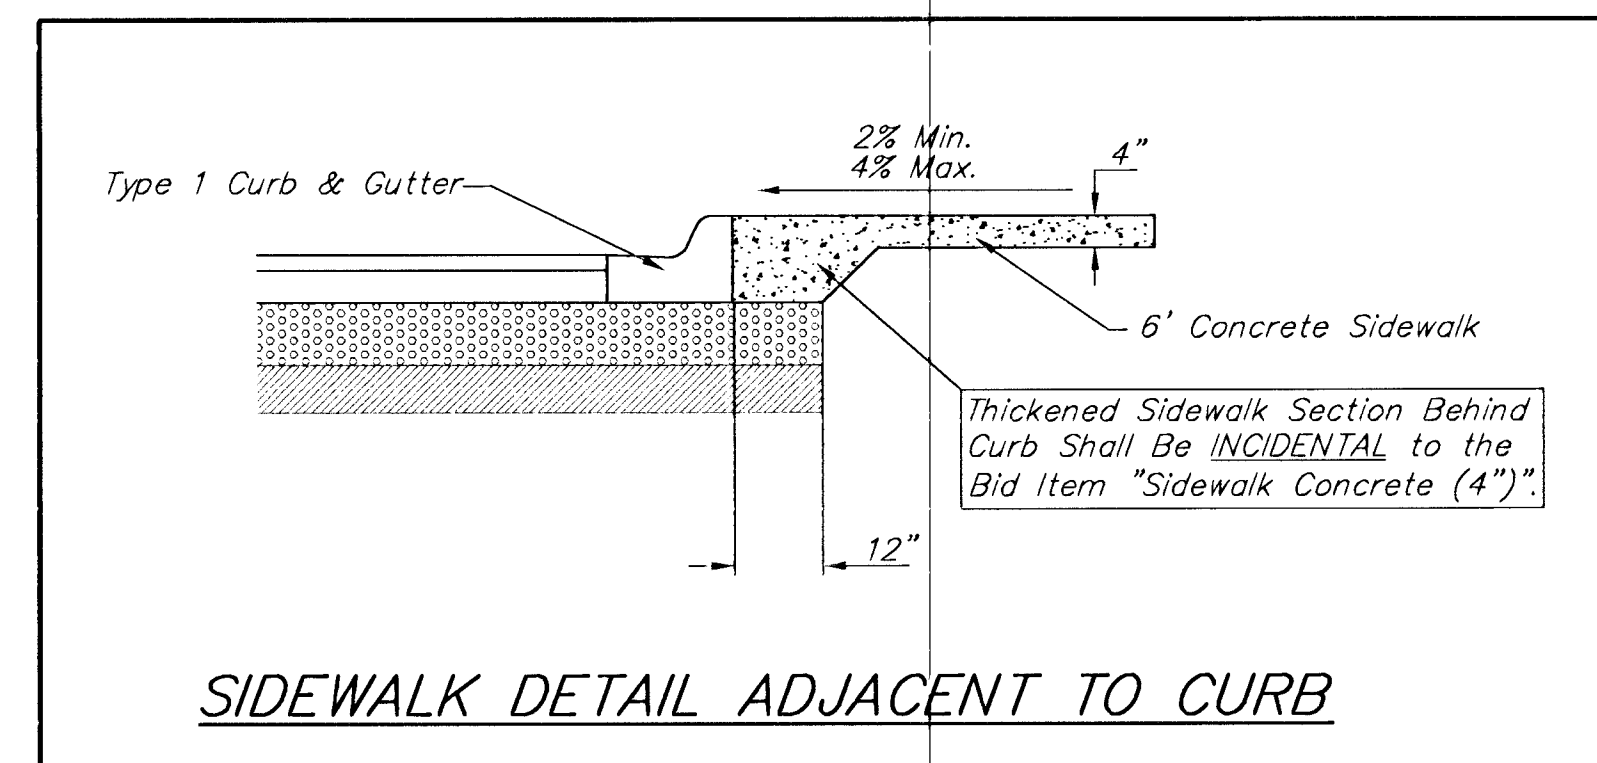


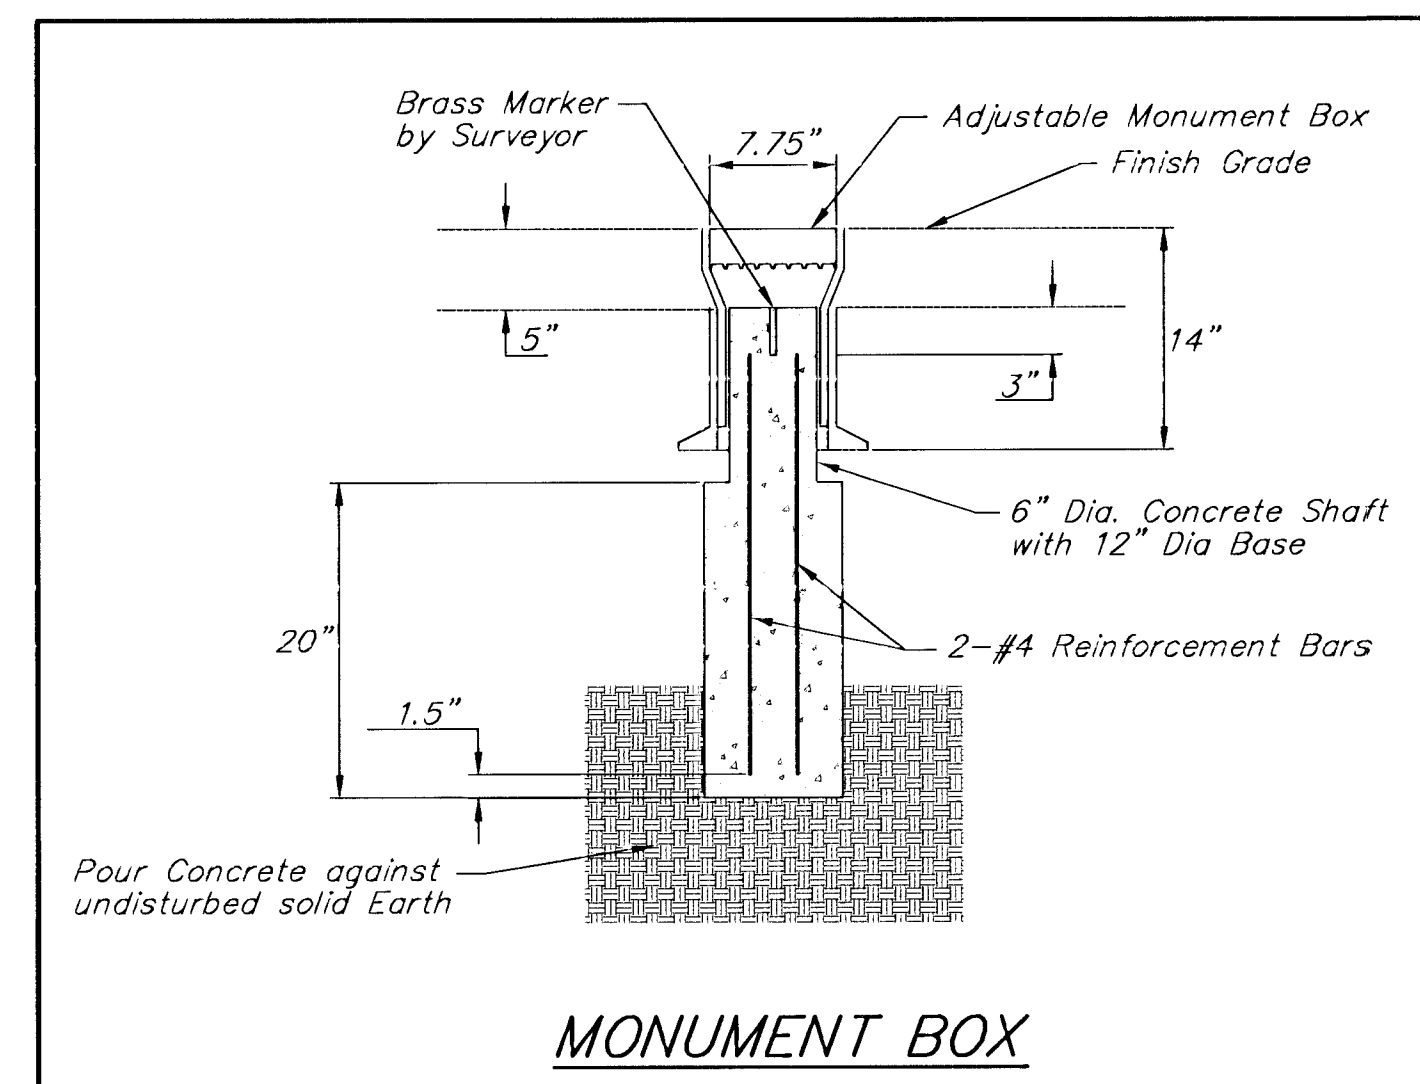

PROJECT NUMBER 472-76-245-83324			SHEET NAME Misc	ENGINEERING DIRECTORY F:\Eng\Hydraulic\Detail	
DESIGN JFB	DRAWN STAFF	APPROVED JFB	DATE Sept. 2002	SCALE None	BAUGHMAN NO 99-09-E450

CAPITAL IMPROVEMENT PROJECT

MISCELLANEOUS DETAILS

HYDRAULIC AVENUE PAVING - 47TH STREET SOUTH TO MACARTHUR ROAD

BAUGHMAN COMPANY, P.A. ENGINEERING, SURVEYING, & PLANNING 316-262-7271 * 315 ELLIS * WICHITA, KANSAS 67211	SHEET 10 OF 102
---	--