



FHWA REGION NO	STATE	PROJECT NO	FISCAL YEAR	TOTAL SHEETS
7	KANSAS	87TB 0157-01	2000	2
F.A. NO. 87TE0157-01 TEA 015(701)				

412-0325B O.C.A. 792332

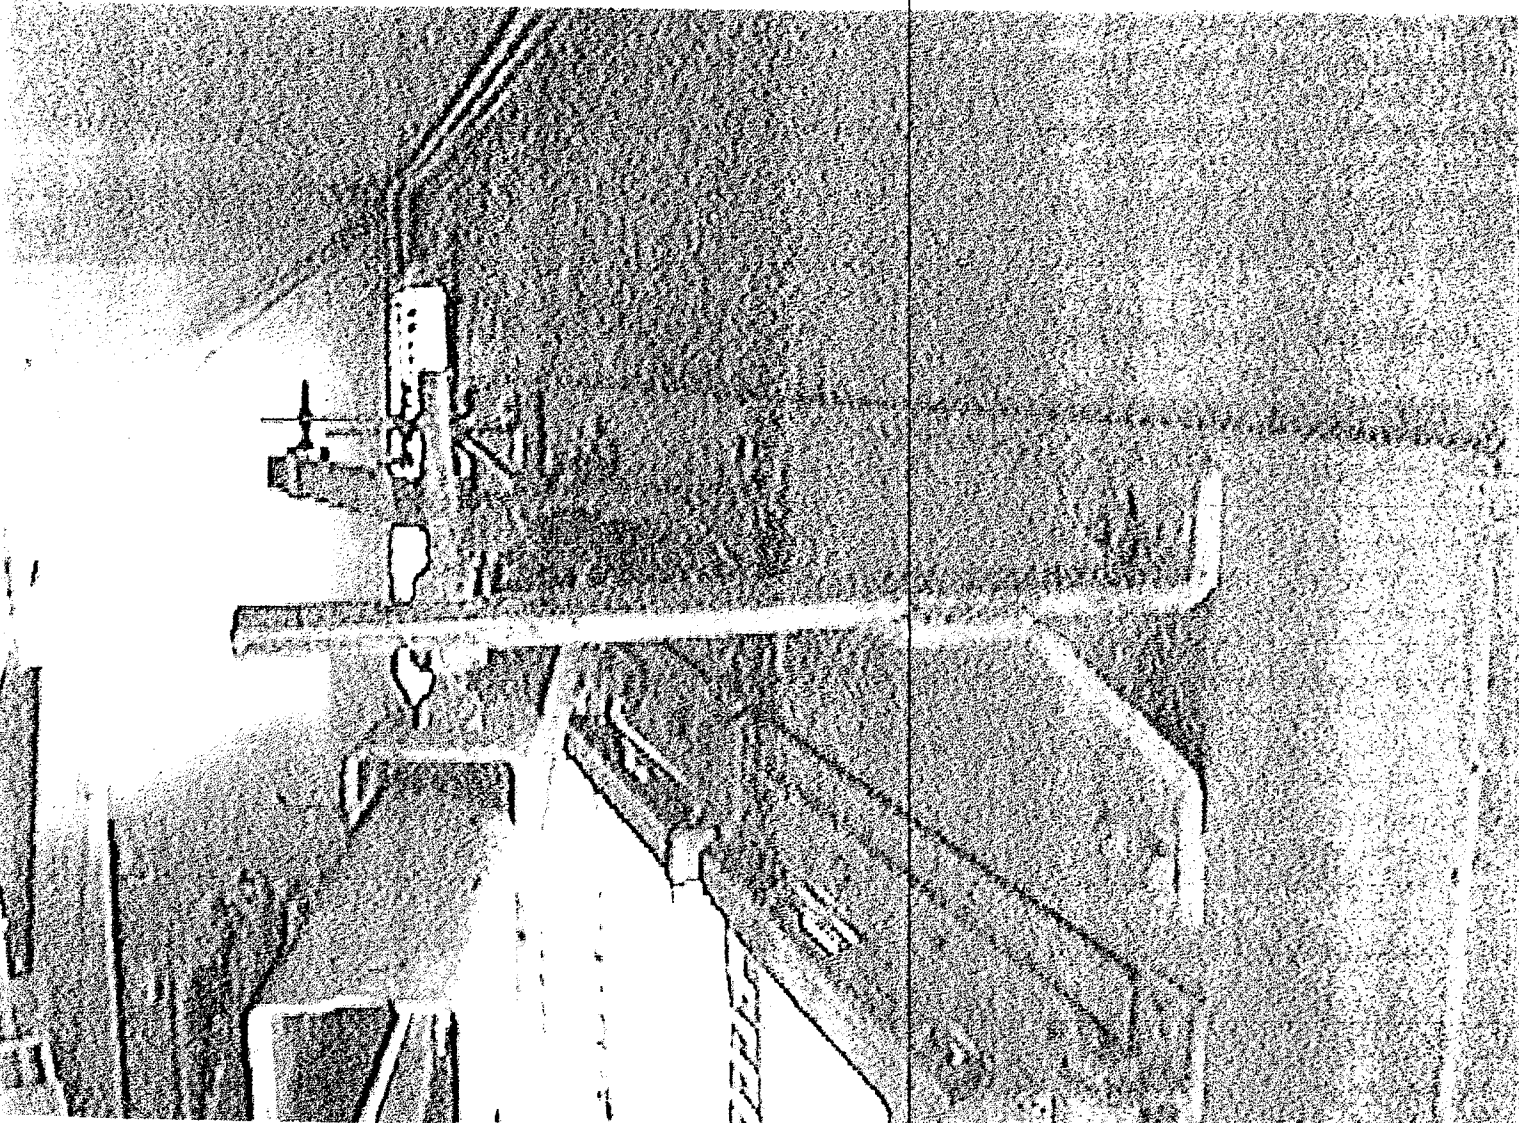


VIEW OF HEAD TRACK & HWD.

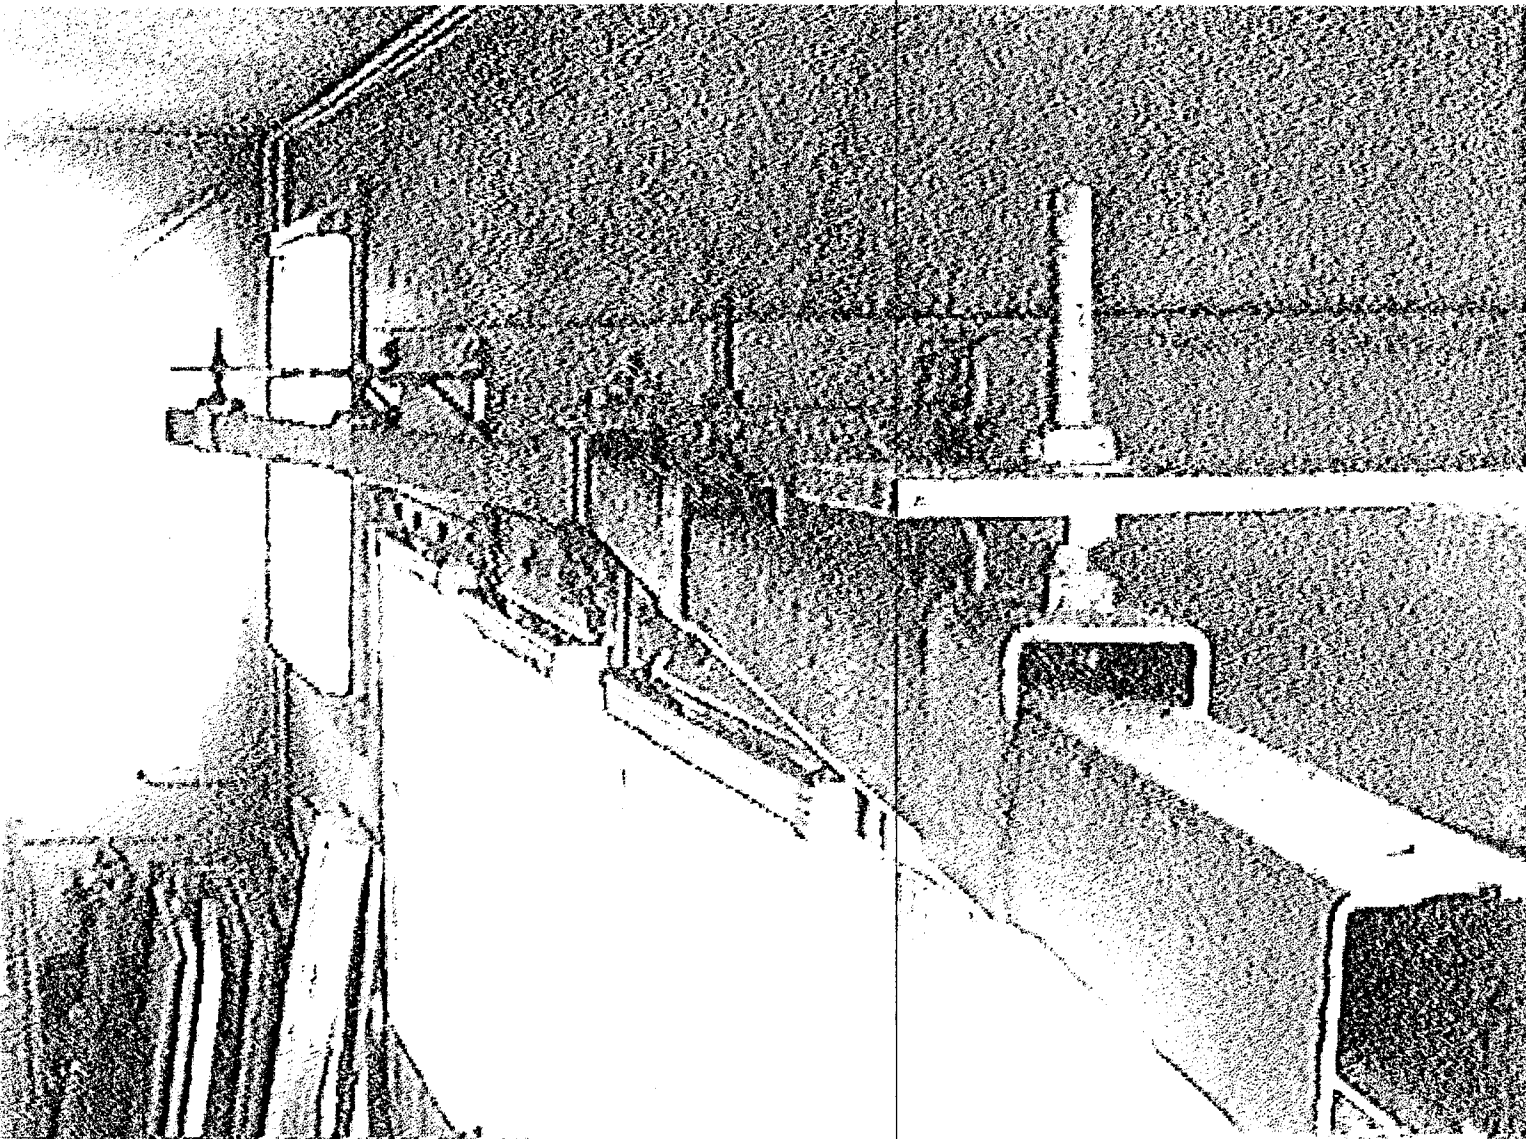


VIEW OF HEAD TRACK & HWD.

PHOT. ALUMIN.
NO. 2426E

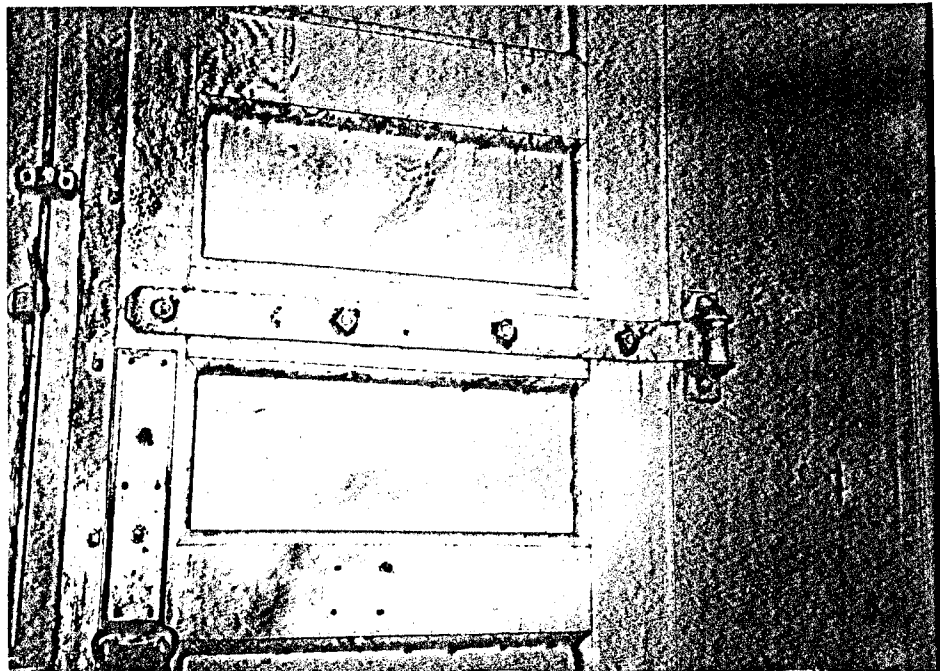


INTERIOR STRAP HINGE

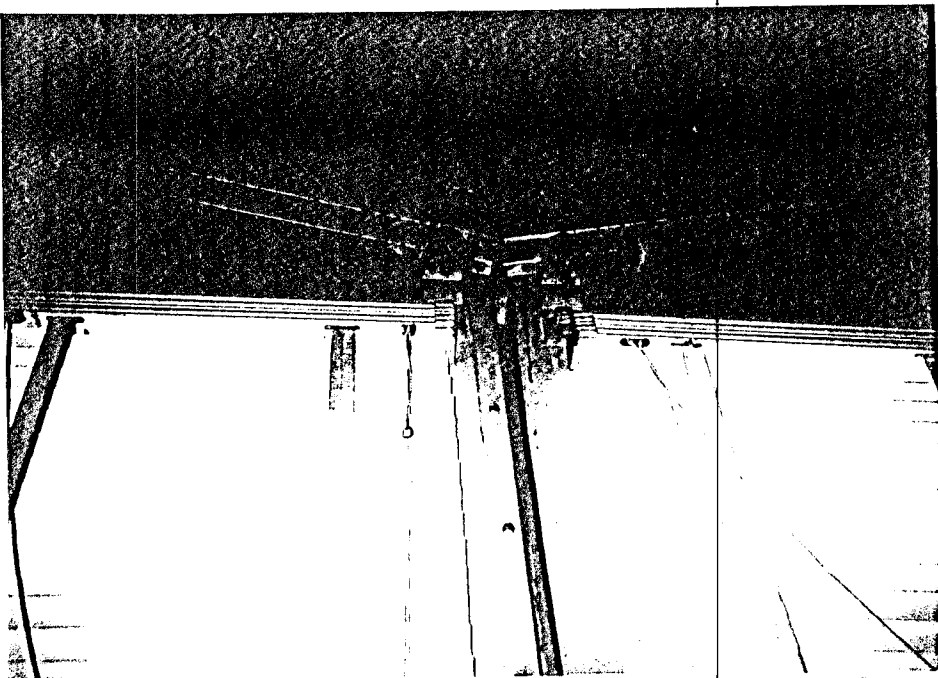


HEAD HARDWARE INTERIOR



TRUCK TRUCK
ALUMIN. 42T

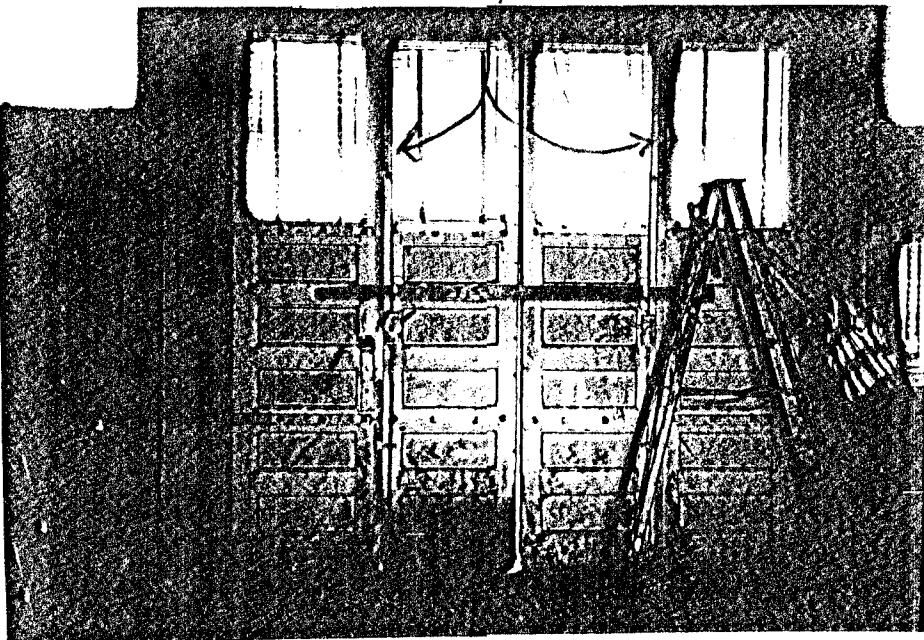

INTERIOR VIEW

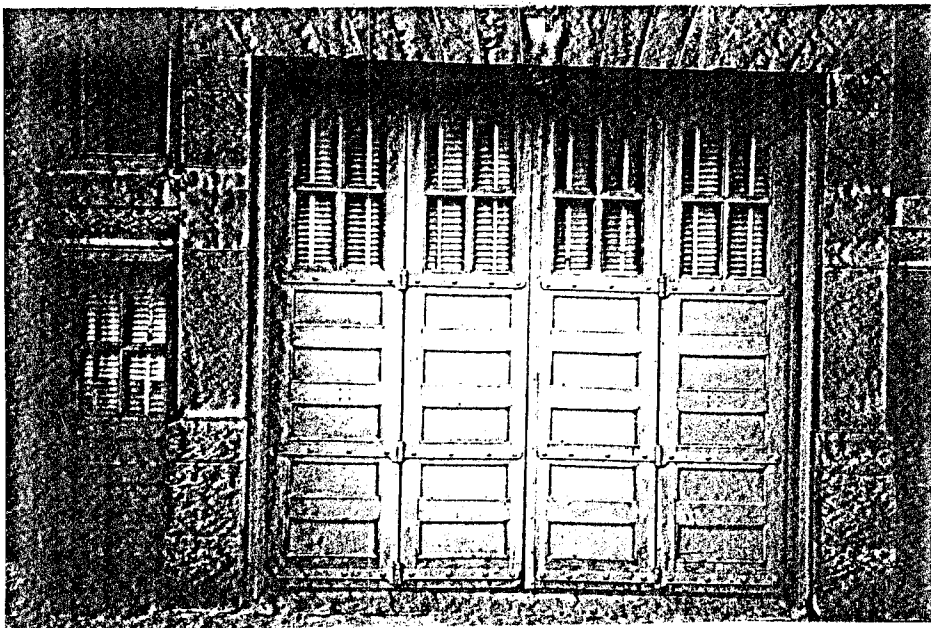


EXTERIOR VIEW

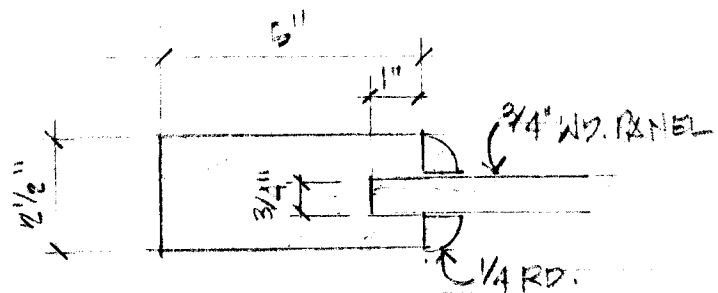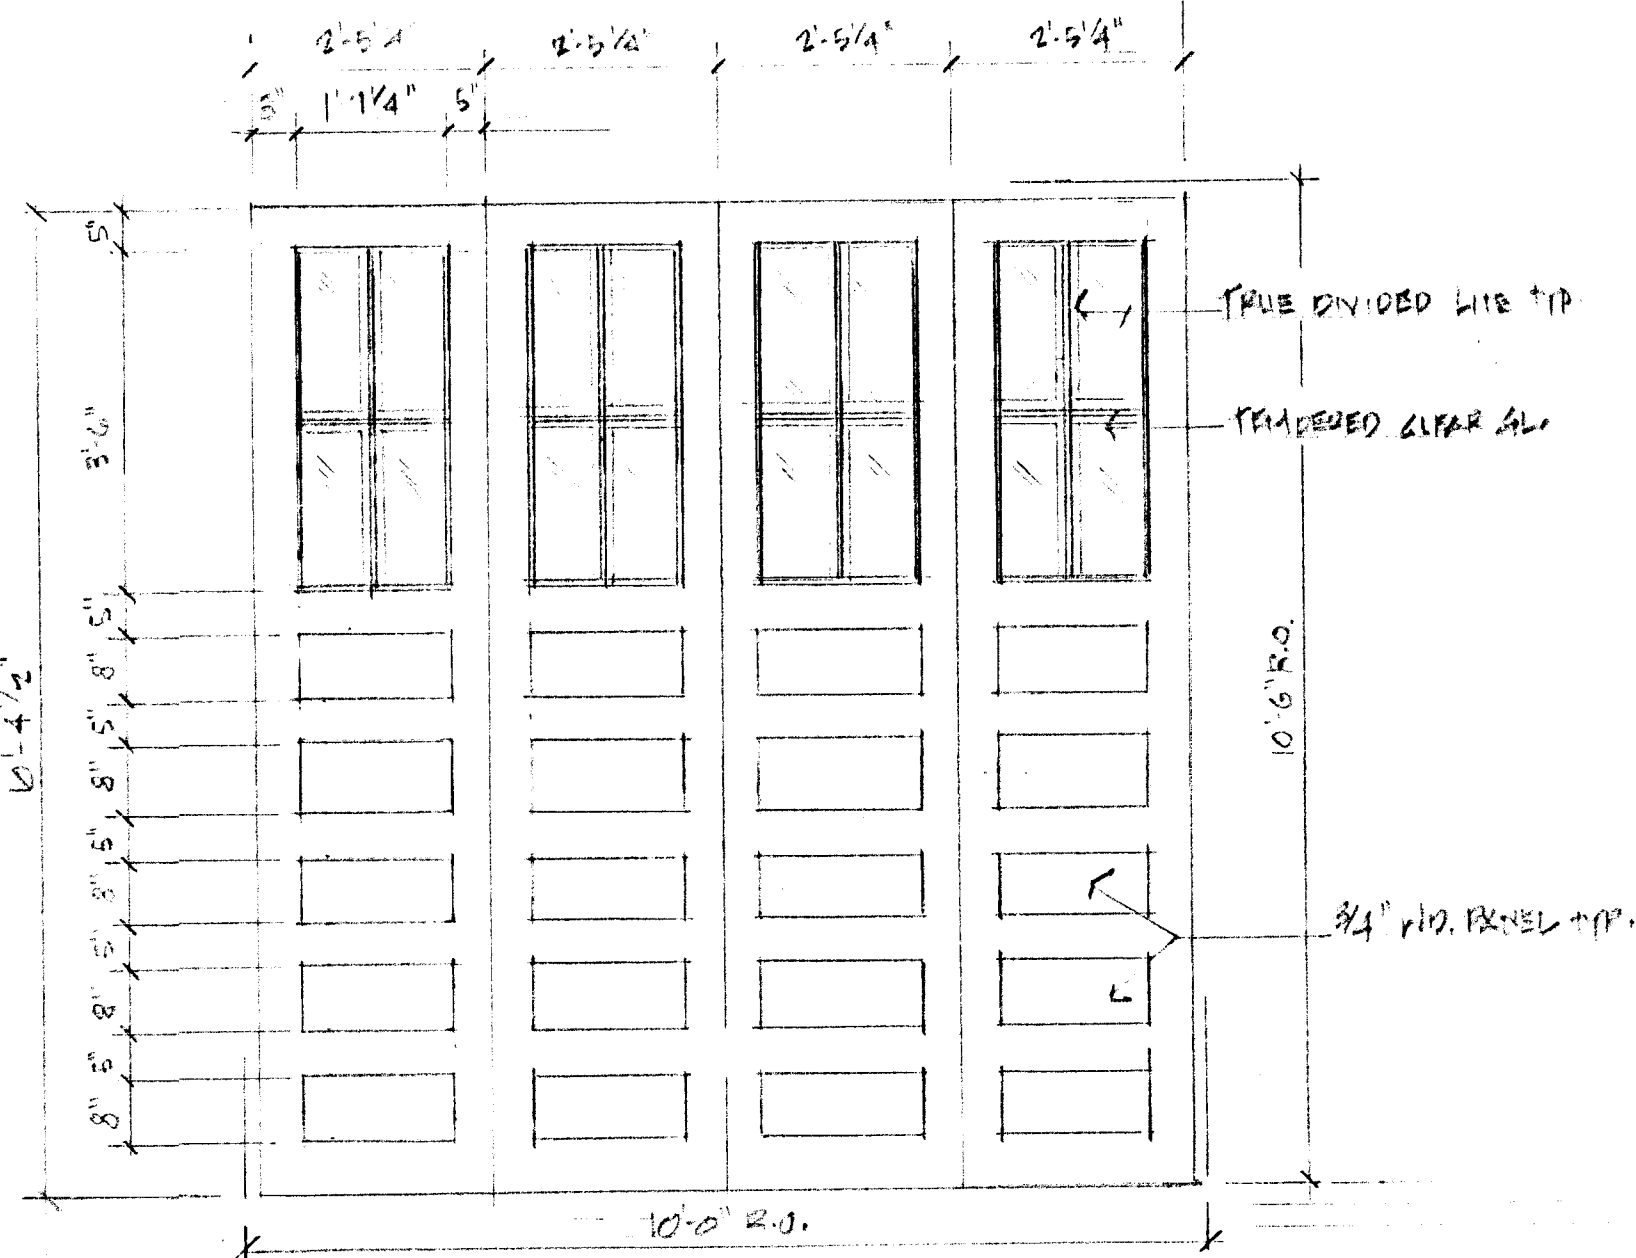

TYPICAL PANEL DIMS.

ALL PICTURES TAKEN @ FIRE STATION #4
124 SOUTH SENECA, WICHITA. DOORS & HARDWARE
TO MATCH STATION #4 AS CLOSE AS POSSIBLE

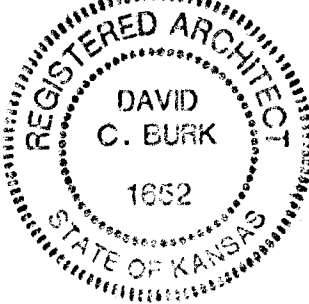

RESTORATION OF
ENGINE HOUSE NO. 6
1300 SOUTH BROADWAY
WICHITA, KANSAS

9.1.99