



OLD TOWN PARKING LOT IMPROVEMENTS COLEMAN "B" PARKING LOT

INDEX CODE 790865

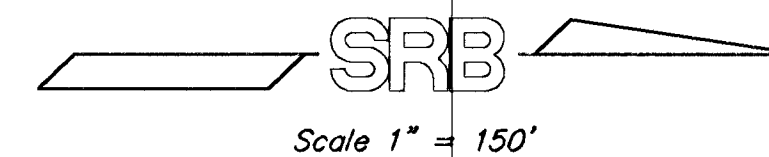

GENERAL NOTES


1. All work on this project is to be performed in accordance with City of Wichita standard specifications for asphaltic concrete pavement.
2. No removal or penetrations of any kind will be allowed into the existing concrete slab or the subgrade within the property lines shown. Removal will be allowed within the street right of way.
3. Traffic shall be carried through construction within street R/W.
4. Utility poles within Moore Street R/W are to be removed by K.G. & E. prior to construction of the project, except where noted otherwise.
5. Contractor shall notify Groundwater Technologies, Inc., prior to doing any work involving monitor wells or well pit covers. Contact Albert Stout at 316-722-2266.

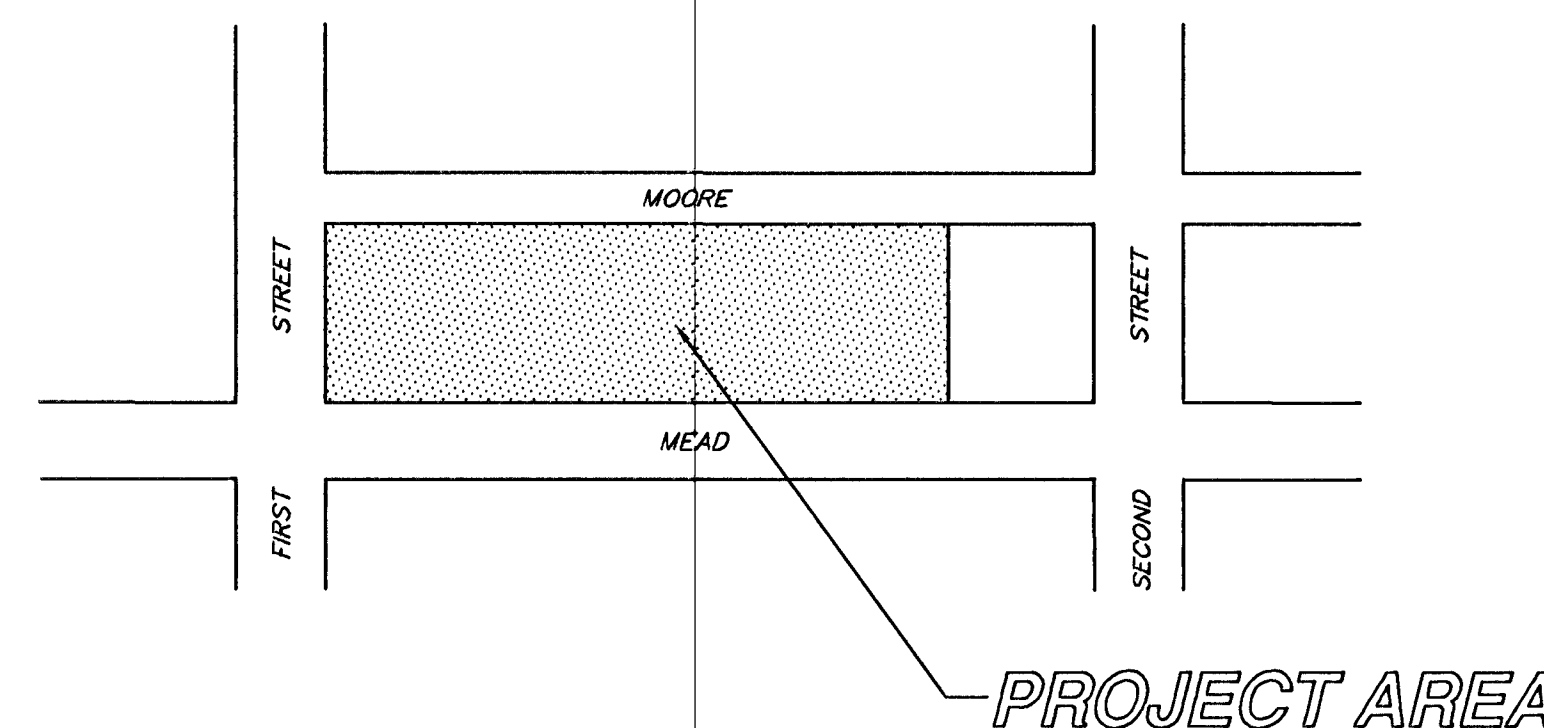

INDEX OF SHEETS

1. TITLE & GENERAL NOTES
2. TYPICAL SECTIONS AND DETAILS
3. PARKING LOT PLAN

CITY OF WICHITA, KANSAS
MICHAEL E. LINDEBAK - CITY ENGINEER

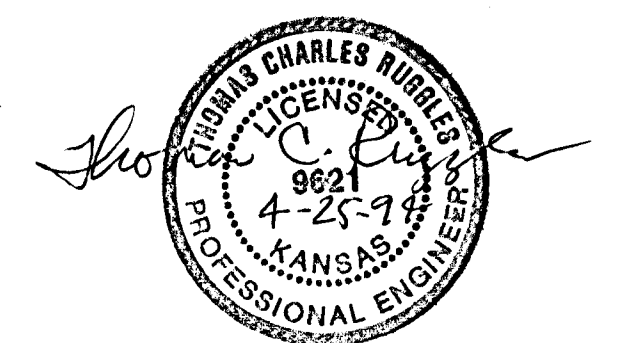

REVISED 4-25-94 MONITOR WELL COVER; POLE REMOVAL
REVISED 4-12-94 ADDED GENERAL NOTE #5; REV. SHEETS 2 AND 3
REVISED 4-5-94 GENERAL NOTE #4 AND SHEETS 2 AND 3

