

WATER LINE REPLACEMENT PLANS FOR  
**WATER LINE IMPROVEMENTS**  
**SOUTH OF 17th STREET**


©2021  
MKEC Engineering  
All Rights Reserved  
www.mkec.com  
These drawings and their contents, including, but not limited to, all concepts, designs, & ideas are the exclusive property of MKEC Engineering (MKEC), and may not be used or reproduced in any way without the express consent of MKEC.

**WATER LINE 5 (CONT.)**

PROJECT NO.	448-2020-027409	
DATE	FEB. 2021	
SCALE	1" = 40'	
DESIGNED	DRAWN	CHECKED
DFL	JWC	SLF

NO.	REVISION	DATE
-----	----------	------

SHEET NO.

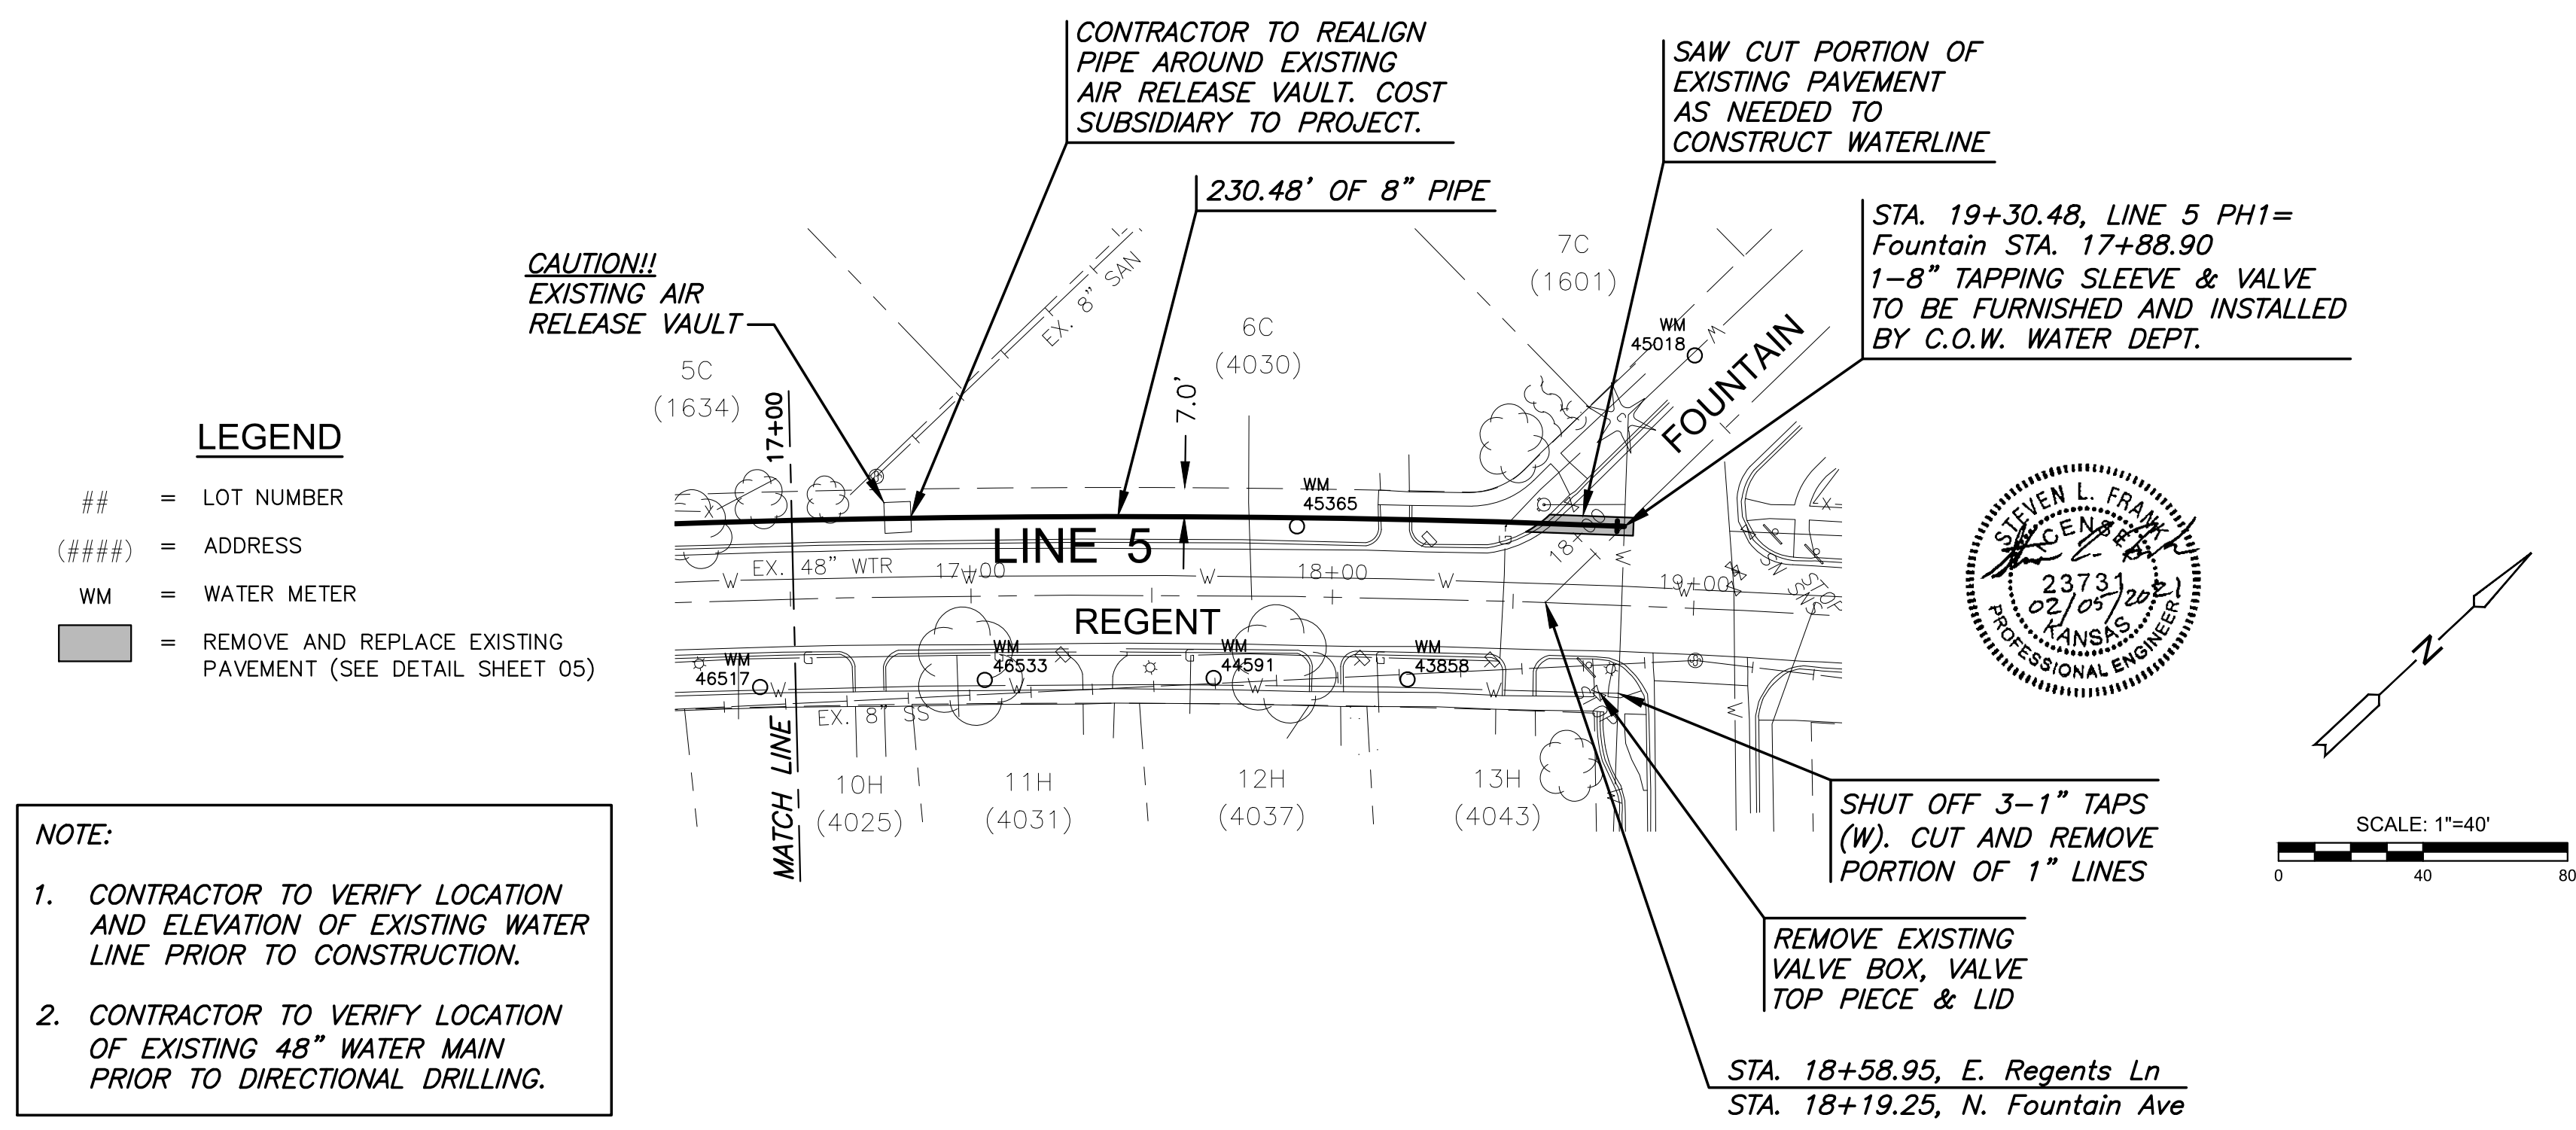

**PLAN WTR LINE 5 (CONT.)  
PROFILE WTR LINE 5 (CONT.)**

