



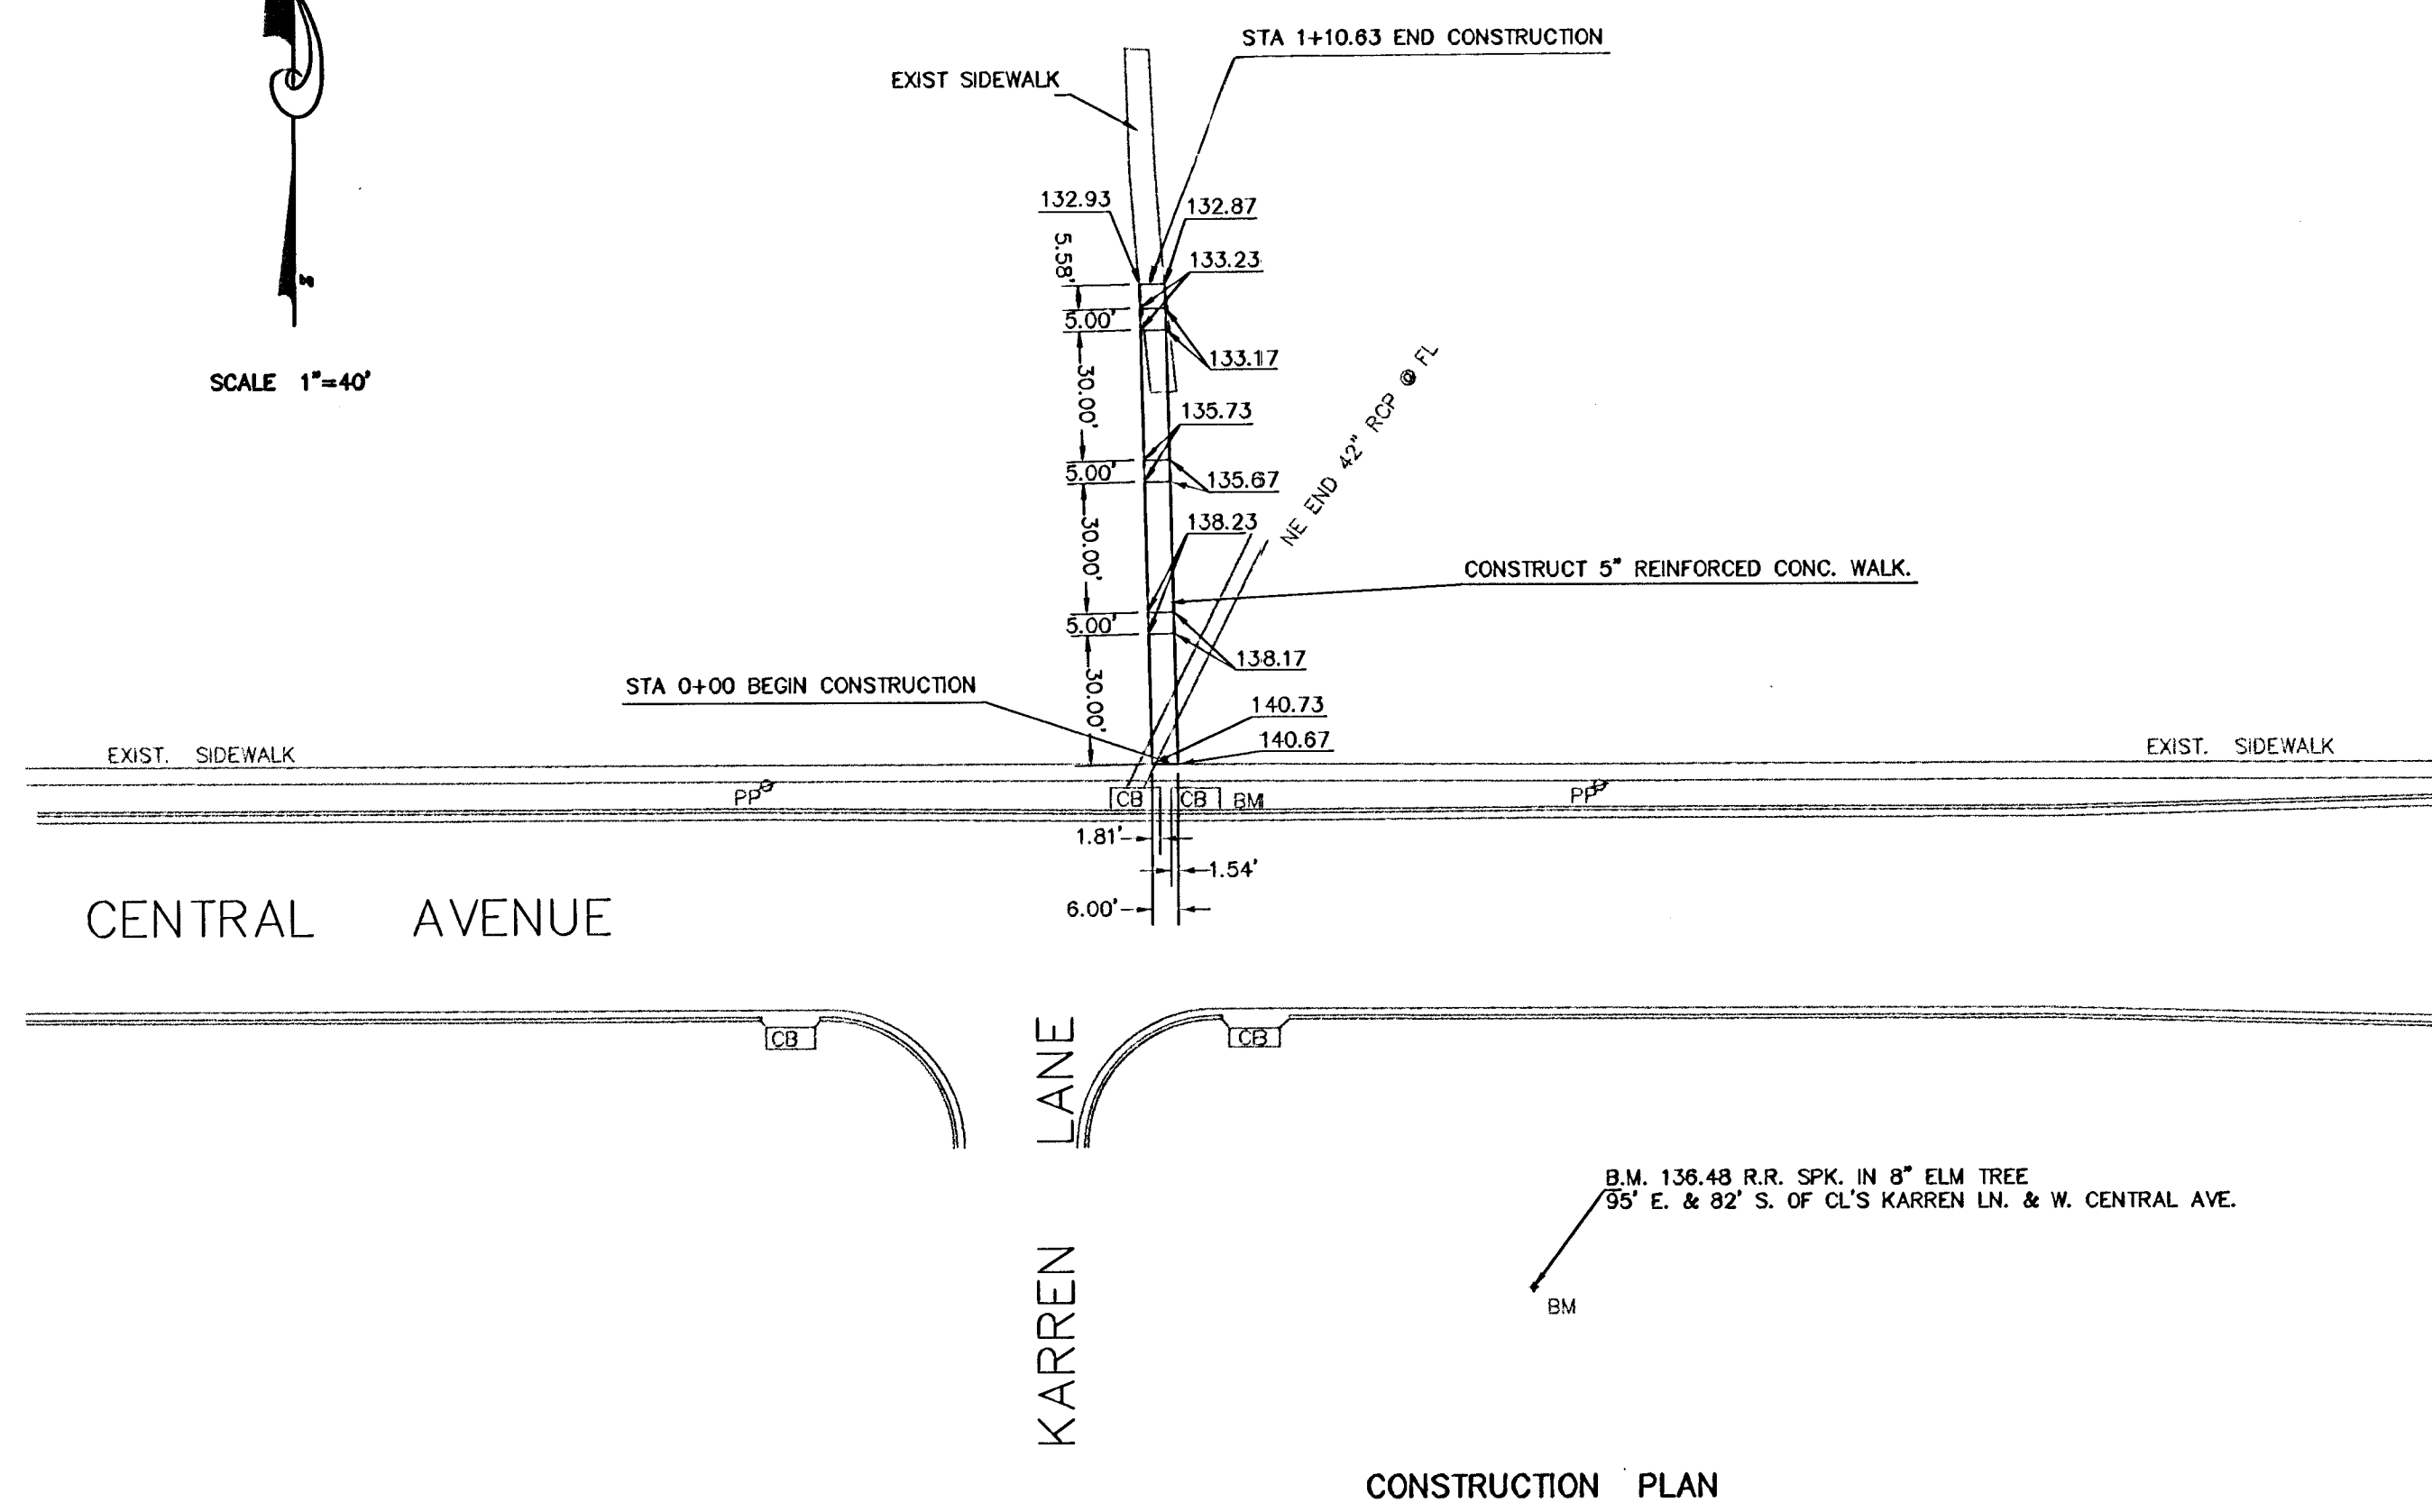

TYPICAL SECTION OF REINF. CONC. SIDEWALK

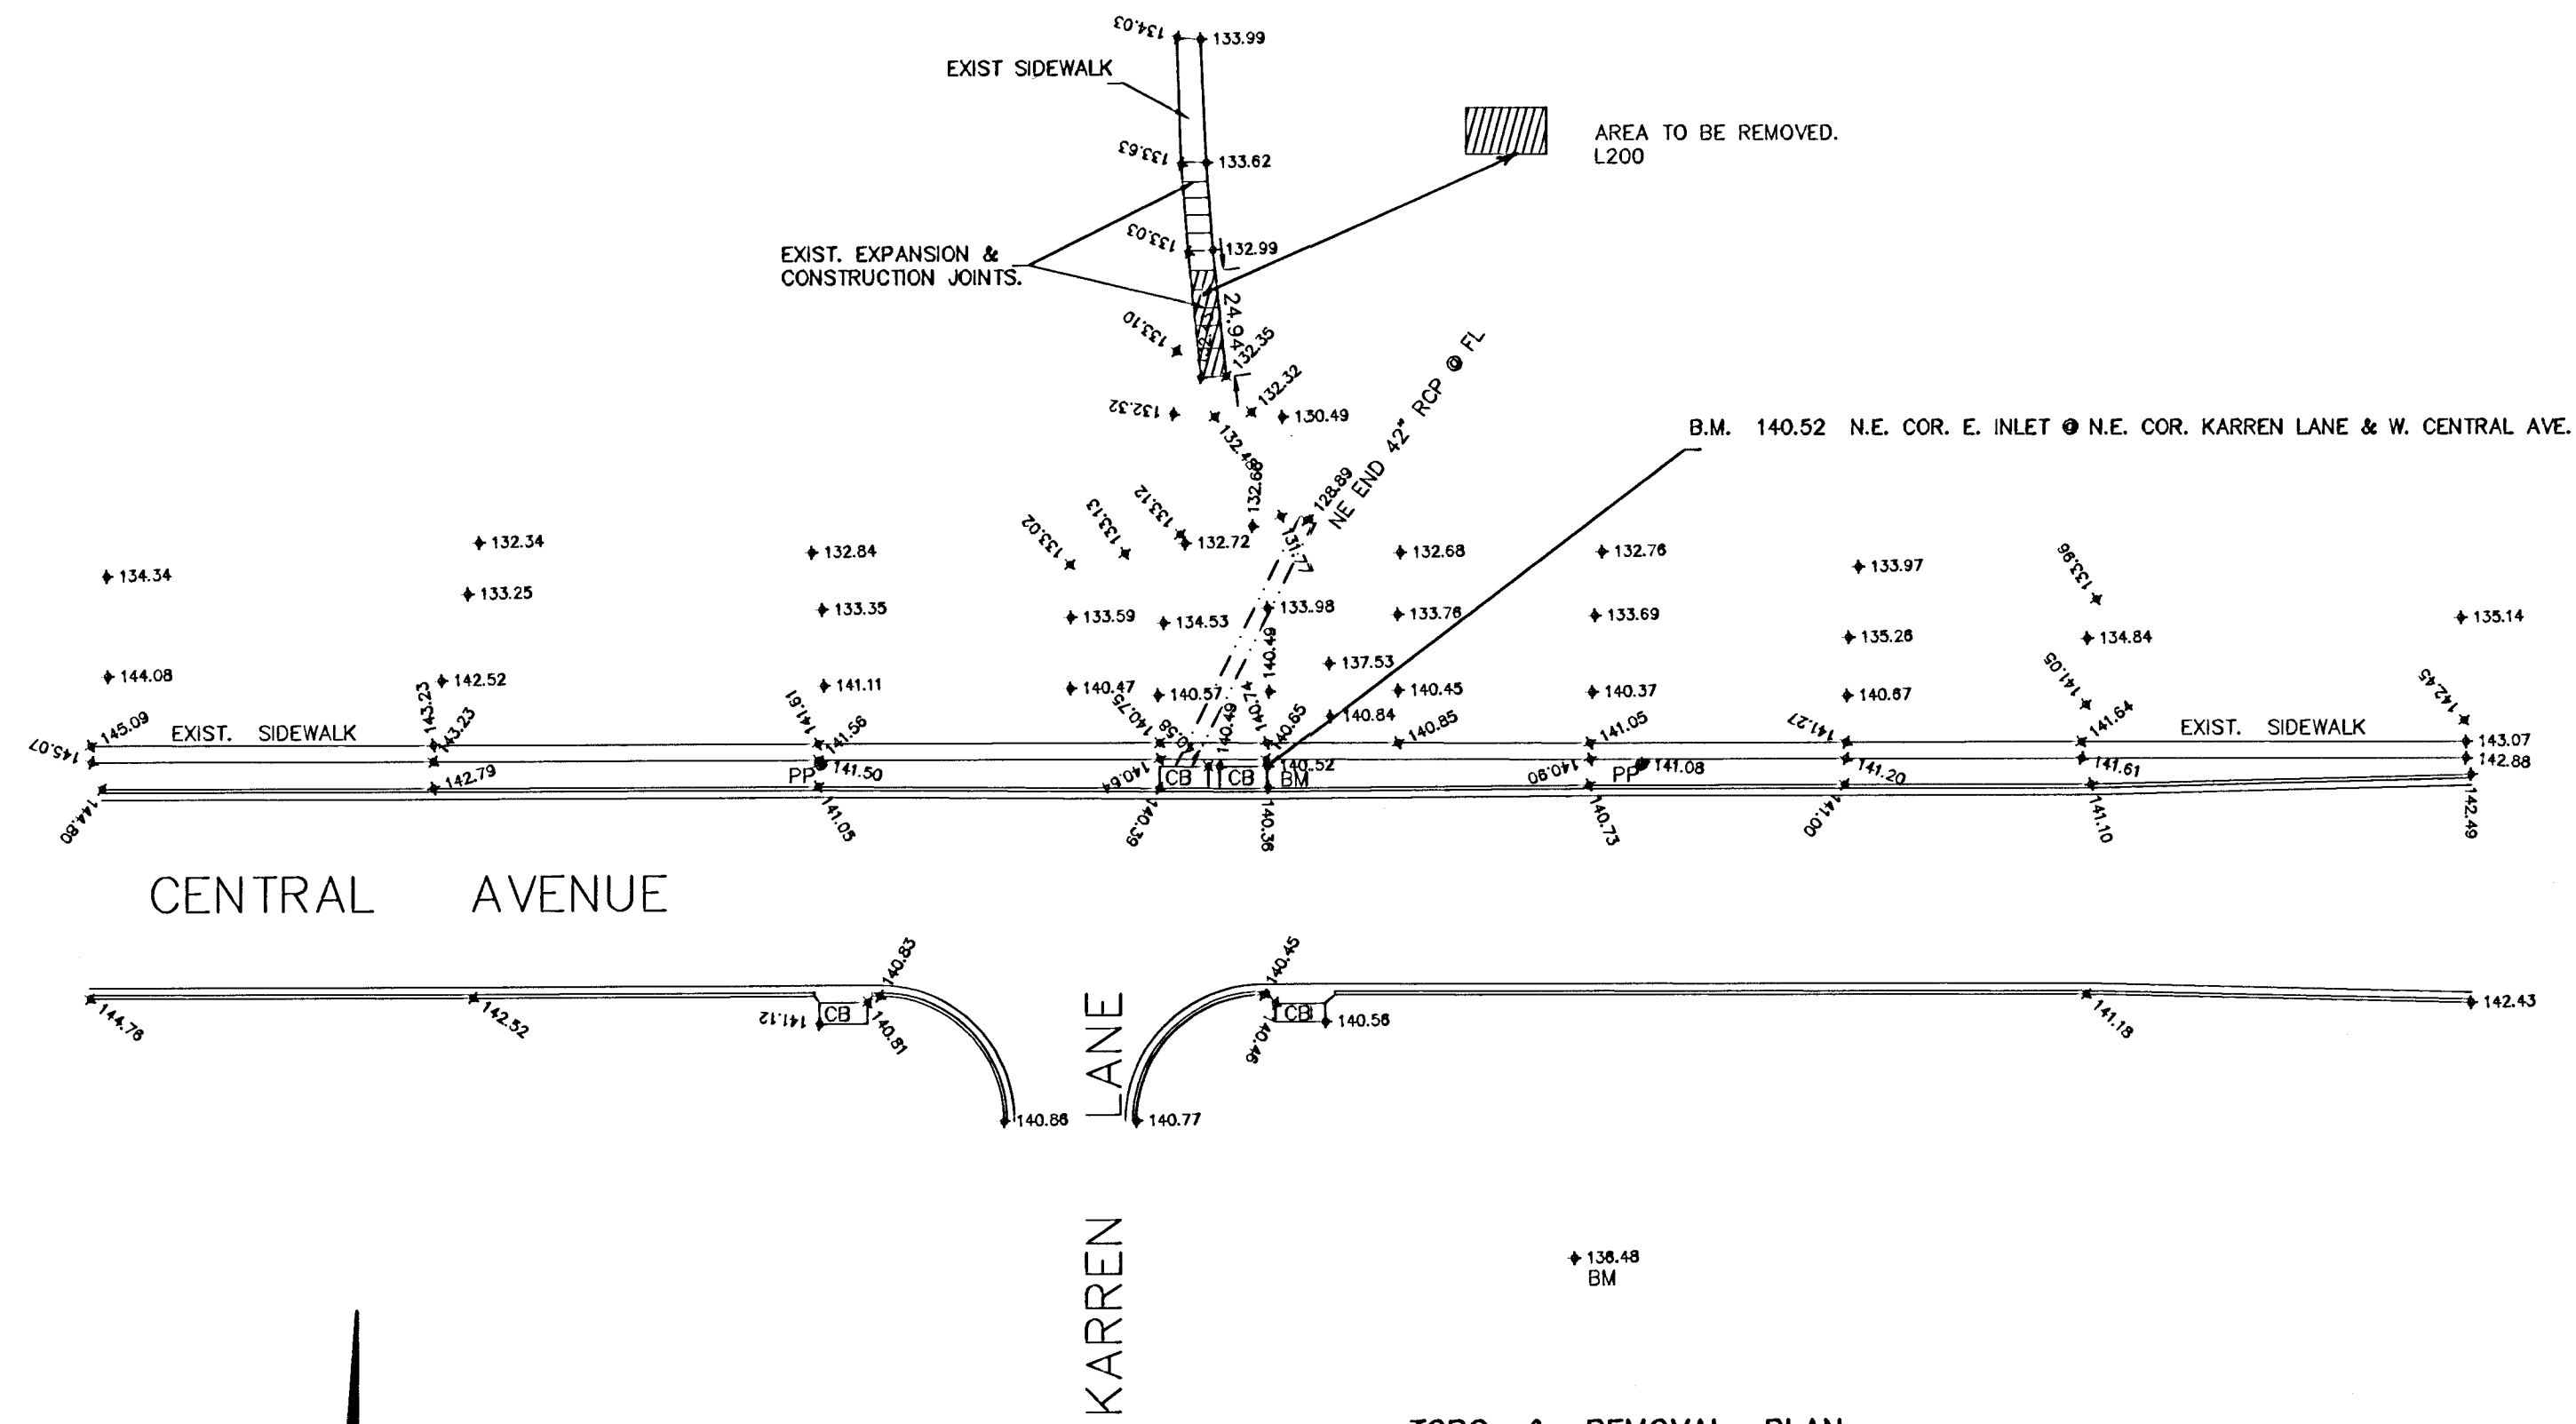