
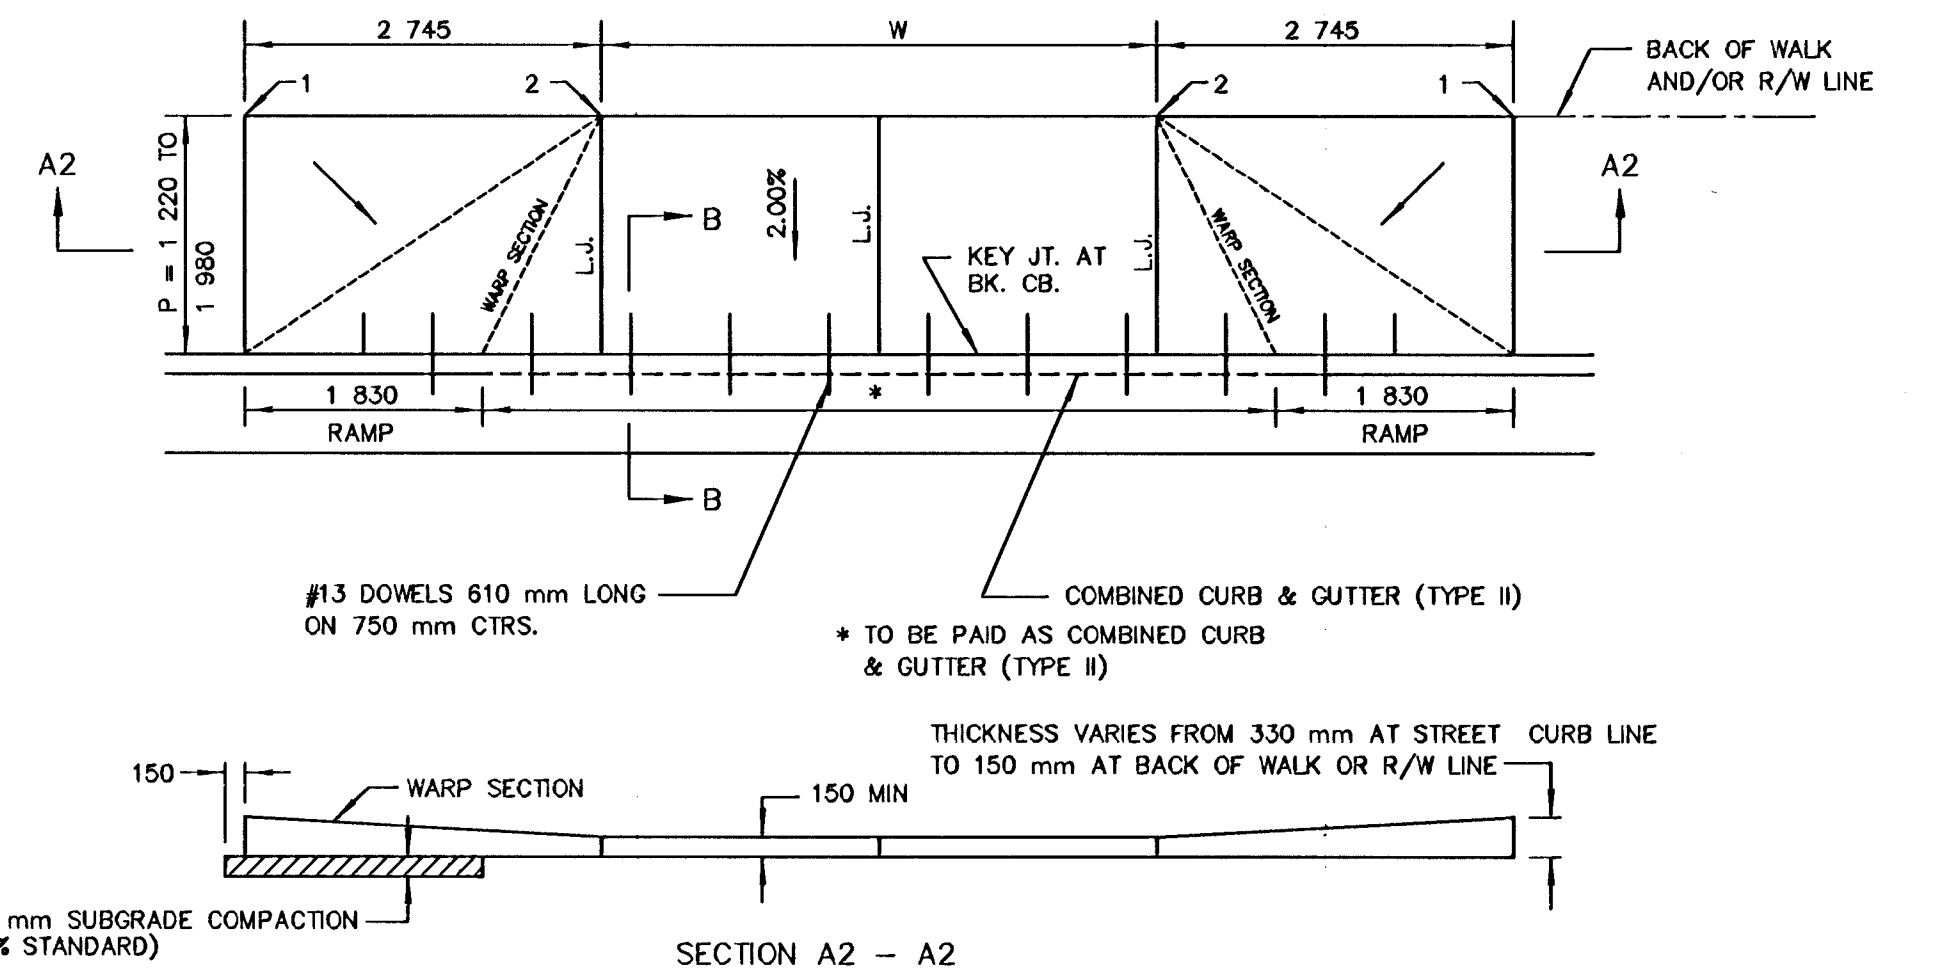
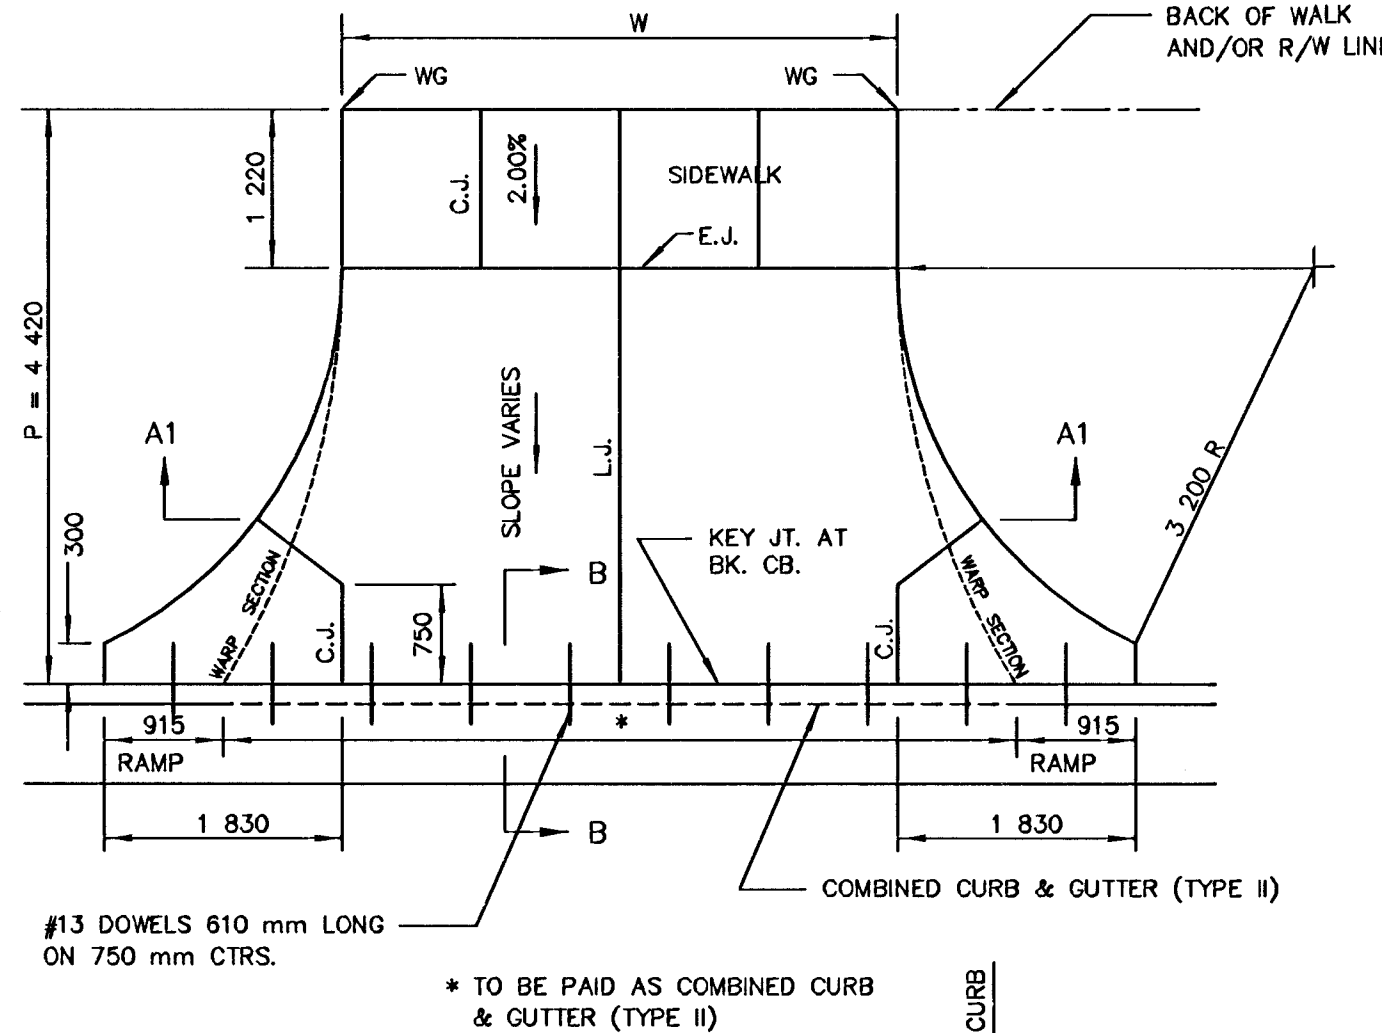
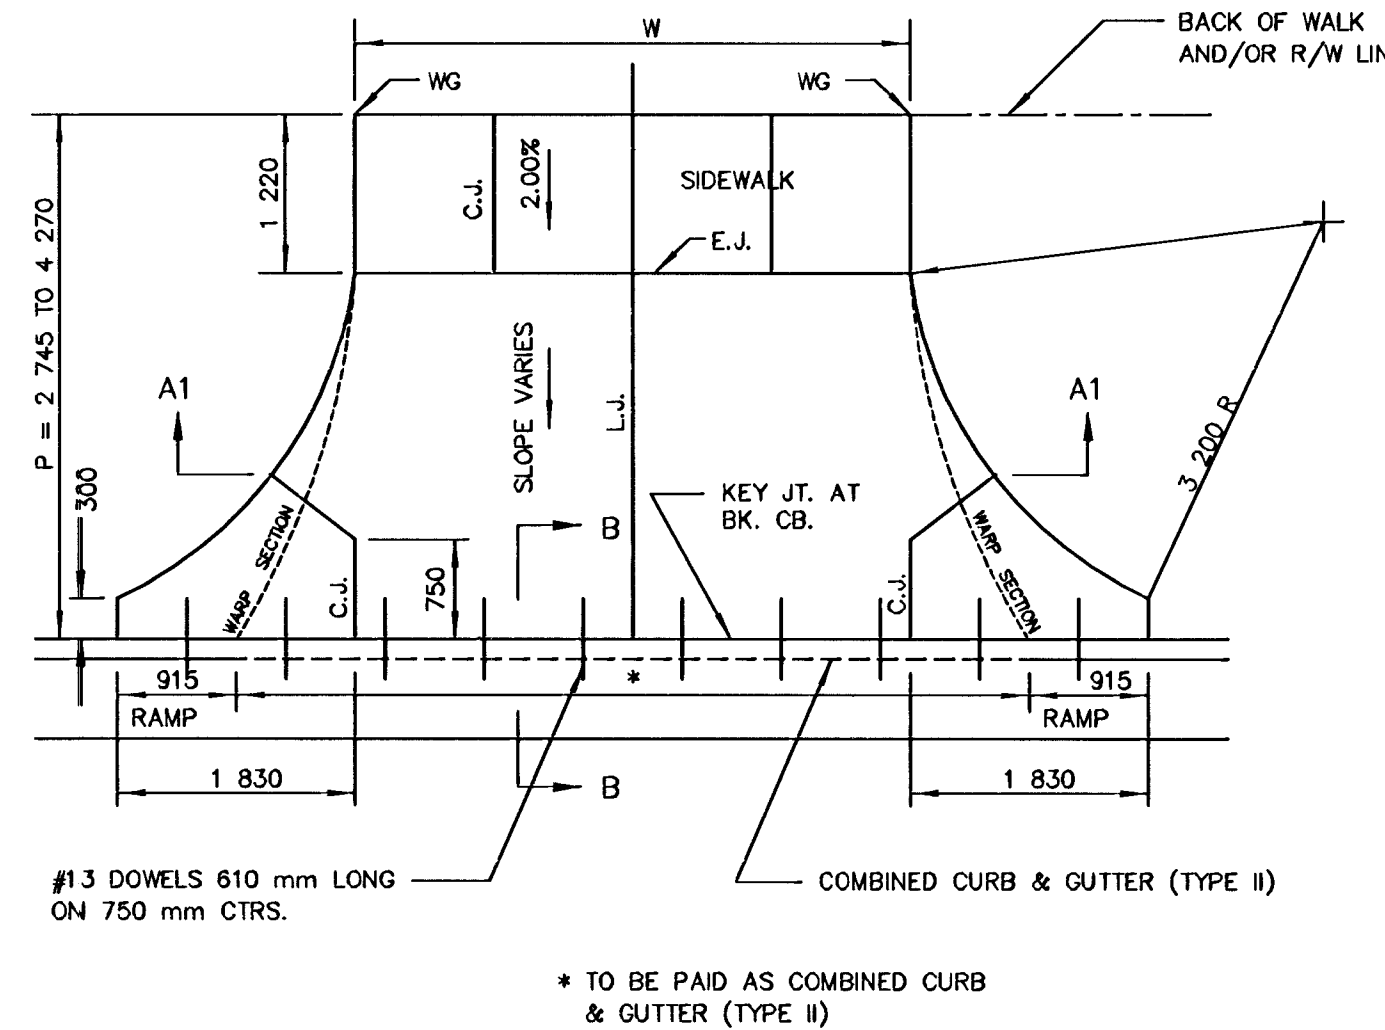
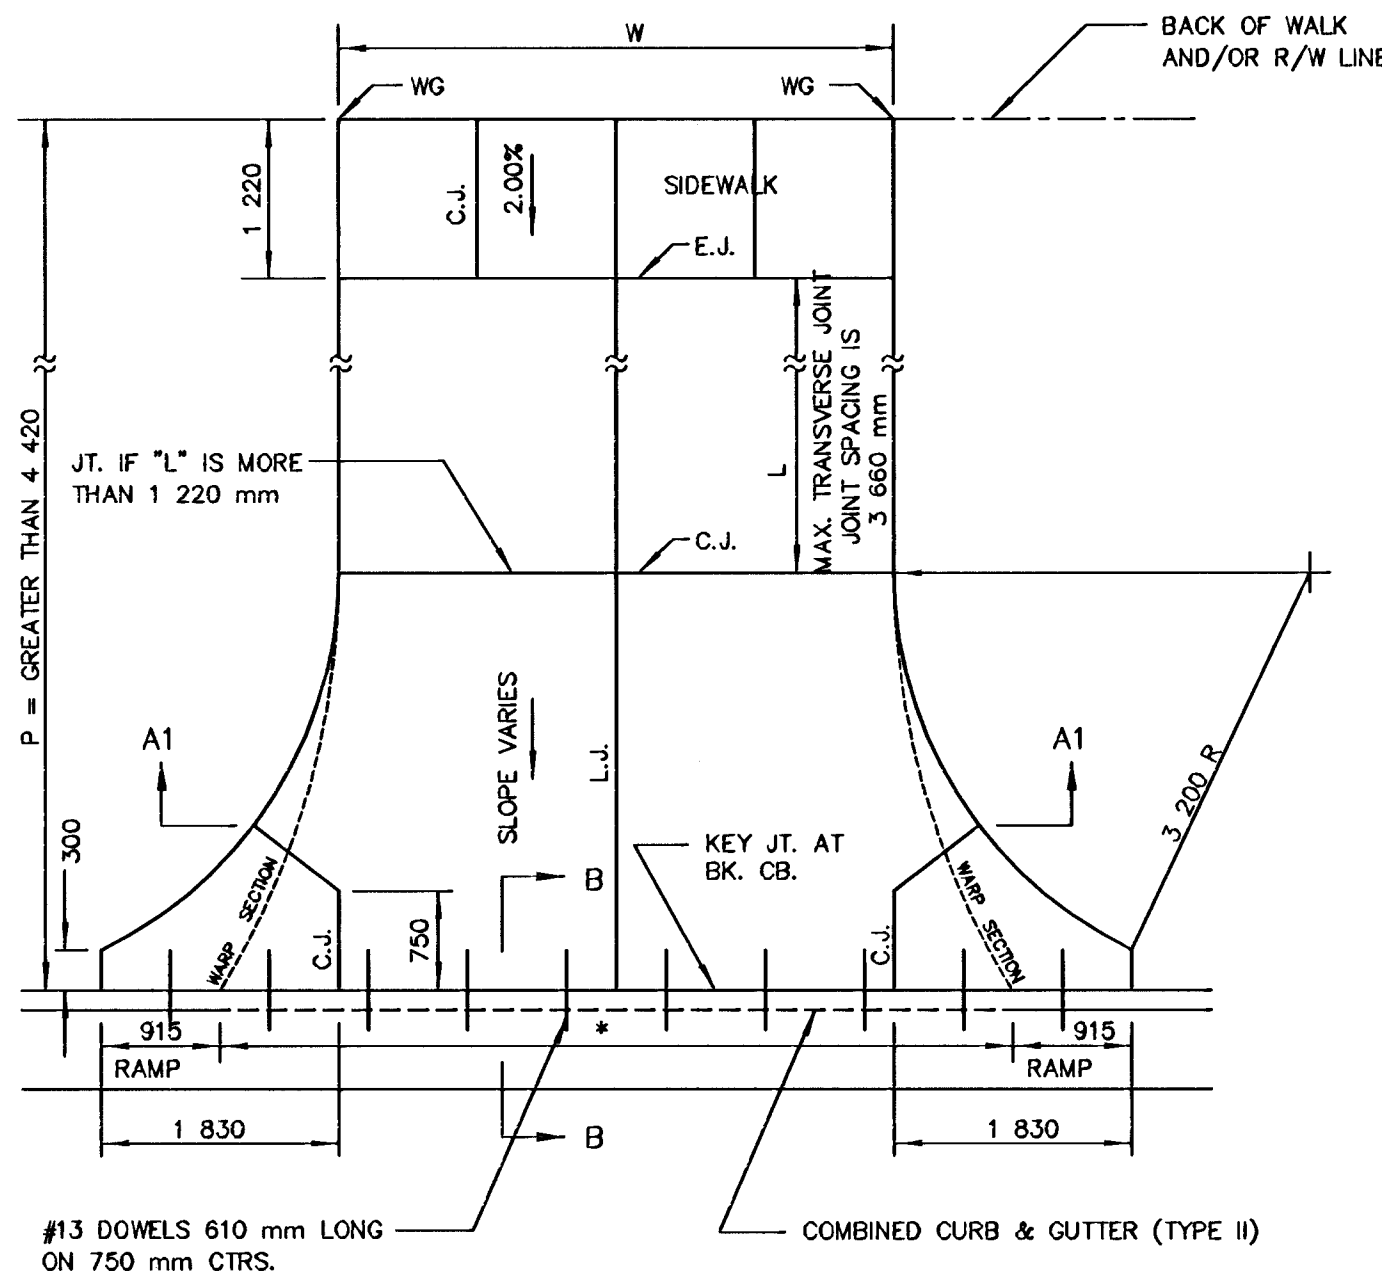
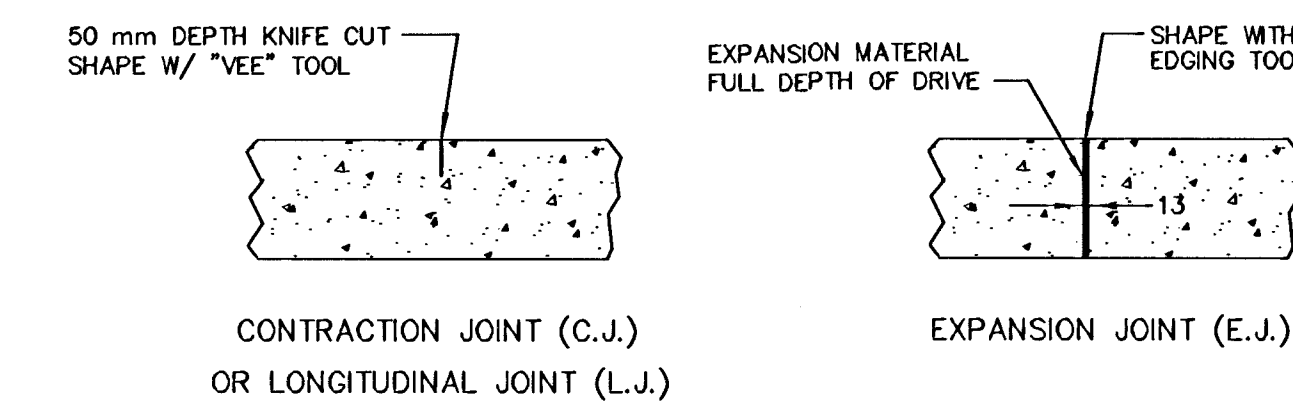
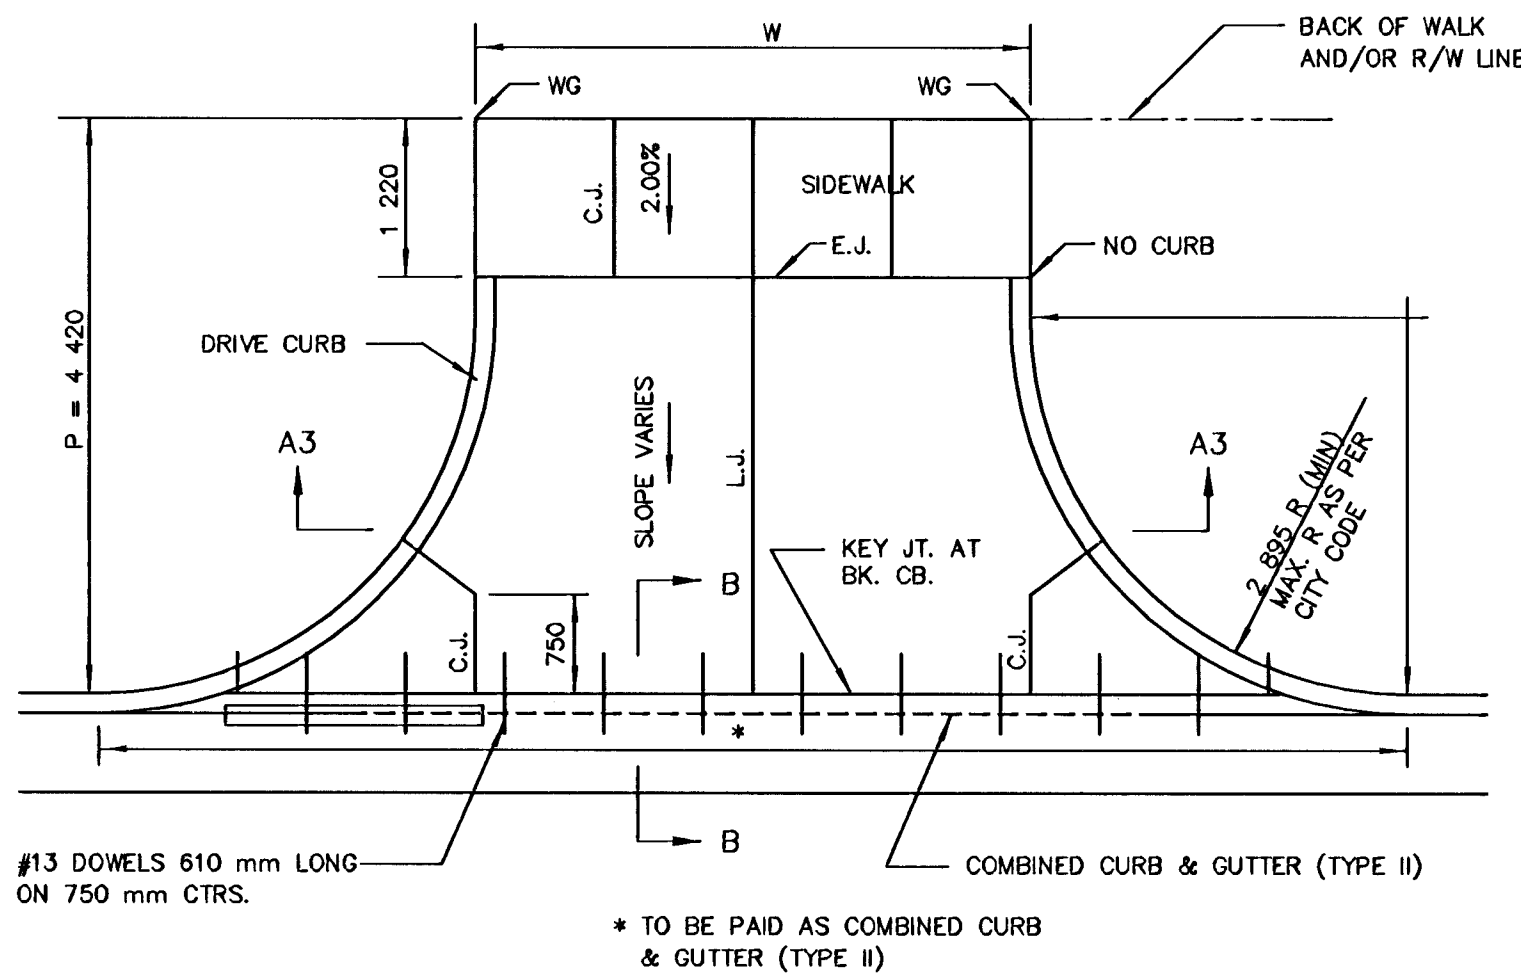


| PARKING WIDTH "P"                                               | 2 745 | 3 050 | 3 350 | 3 660 | 3 960 | 4 270 | 6 095 | 7 620 | 9 145 | 10 670 | 12 192 | 13 715 | 15 240 |
|-----------------------------------------------------------------|-------|-------|-------|-------|-------|-------|-------|-------|-------|--------|--------|--------|--------|
| ABSOLUTE MAX. DIST. OF PT. "WG" ABOVE OR BELOW TOP OF FULL CURB | 80    | 80    | 100   | 115   | 160   | 245   | 410   | 565   | 715   | 870    | 1 020  | 1 175  | 1 325  |
| OPTIMUM MAX. DIST. OF PT. "WG" ABOVE OR BELOW TOP OF FULL CURB  | 80    | 80    | 100   | 115   | 160   | 190   | 295   | 370   | 450   | 530    | 610    | 690    | 770    |
| OPTIMUM MIN. DIST. OF PT. "WG" ABOVE OR BELOW TOP OF FULL CURB  | 60    | 65    | 70    | 75    | 90    | 90    | 130   | 160   | 190   | 220    | 250    | 280    | 310    |
| ABSOLUTE MIN. DIST. OF PT. "WG" ABOVE OR BELOW TOP OF FULL CURB | -60   | -50   | -40   | -30   | -20   | 000   | 000   | 45    | 75    | 105    | 135    | 170    | 200    |

RADIUS RAMP DRIVES (P = 2 745 & GREATER)

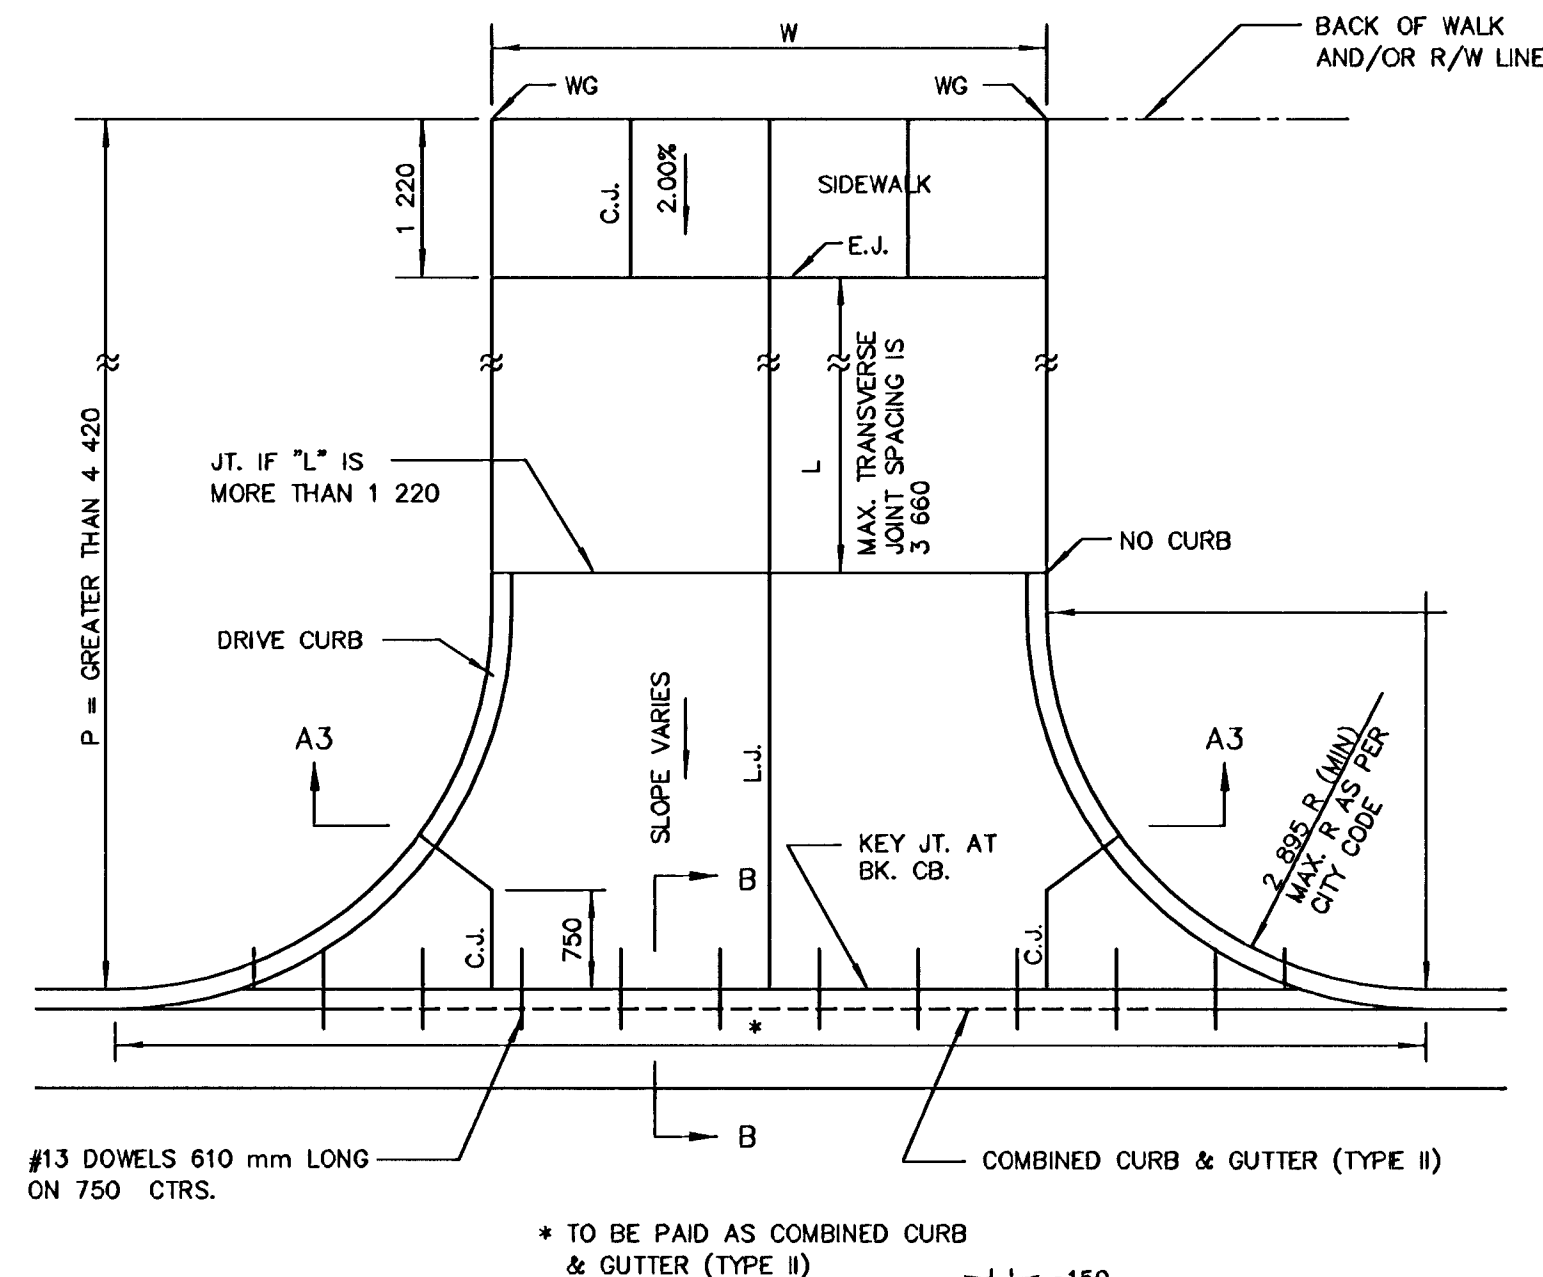

- GENERAL NOTES**
- DRIVEWAY CONSTRUCTION DETAILED ON THIS SHEET IS FOR USE WITH FULL HEIGHT STREET CURBS AND IN AREAS WITHOUT FULL WALK CONSTRUCTION IN THE PARKING. SEE OTHER DETAIL SHEETS FOR DRIVEWAY CONSTRUCTION WITH ROLL CURB AND/OR FULL WALK.
  - ONE LONGITUDINAL JOINT SHALL BE CONSTRUCTED ALONG THE CENTERLINE OF DRIVES HAVING A "W" DIMENSION OF 7 315 mm OR LESS. TWO LONGITUDINAL JOINTS SHALL BE CONSTRUCTED WITH EQUAL SPACINGS NOT TO EXCEED 3 050 mm FOR DRIVES WITH A "W" DIMENSION GREATER THAN 7 315 mm.
  - DRIVEWAY WIDTH DENOTED AS "W" ON THE DETAIL DRAWINGS SHALL BE A MINIMUM OF 3 050 mm AND A MAXIMUM OF 9 145 mm. THE MAXIMUM OPENING FOR RADIUS TYPE DRIVES WITH CURBS THROUGH THE RADIUS SHALL NOT EXCEED 15 850 mm AT THE STREET CURB LINE.
  - CONTRACTION JOINT SPACING IN THE DRIVEWAY WALK SECTION SHALL BE A MINIMUM OF 915 mm AND A MAXIMUM OF 1 830 mm AND ARE TO BE EQUALLY SPACED WITHIN THIS RANGE. WALK SECTION SHALL BE CONSTRUCTED TO THE SAME THICKNESS AS THE DRIVEWAY.
  - DOWEL BARS SHALL BE OMITTED FROM THE KEYED CONSTRUCTION JOINT ALONG THE BACK OF THE STREET CURB LINE WHEN DRIVEWAYS ARE CONSTRUCTED IN CONJUNCTION WITH NEW CONCRETE PAVEMENT CONSTRUCTION.
  - ADDITIONAL THICKNESS OF DRIVE AS INDICATED IN THE DRAWINGS WILL NOT BE PAID FOR DIRECTLY AND THIS COST SHALL BE INCLUDED IN THE UNIT PRICE BID FOR THE DRIVEWAY CONSTRUCTION.
  - 13 mm EXPANSION JOINTS SHALL BE INSTALLED WHEREVER DRIVE CONSTRUCTION ADJUTS SIDEWALK. 13 mm EXPANSION JOINTS SHALL ALSO BE INSTALLED ALONG THE PROPERTY LINE AND/OR BACK OF WALK LINE WHEN DRIVE CONSTRUCTION ALONG THIS LINE ADJUTS CONCRETE PARKING LOTS OR CONCRETE DRIVE EXTENSION.
  - ALL DRIVEWAYS SHALL BE A MINIMUM OF 150 mm IN THICKNESS AND SHALL BE WITHOUT REINFORCEMENT. DRIVEWAYS MAY BE CONSTRUCTED THICKER THAN 150 mm AND THEY MAY BE REINFORCED WITH 150x300 MW25-MW25 WELDED WIRE FABRIC WHEN PROPERLY AUTHORIZED BY THE PROPERTY OWNER WITH THE ENGINEER'S CONCURRENCE.
  - OPTIMUM DRIVEWAY ELEVATIONS SHOWN IN THE TABLES ARE TO BE USED WHEREVER POSSIBLE. ABSOLUTE MAXIMUM AND MINIMUM ELEVATIONS ARE TO BE USED ONLY WHEN THESE VALUES WILL PERMIT NEW CONSTRUCTION TO MATCH EXISTING DRIVES OR PARKING LOTS. VALUES SHOWN IN THE TABLES ARE BASED ON A FULL CURB HEIGHT ELEVATION OF 170 mm ABOVE THE GUTTER FLOW LINE AND MUST BE ADJUSTED ACCORDINGLY FOR OTHER CURB HEIGHTS. VALUES SHOWN IN THE TABLES WITH MINUS SIGNS INDICATE ELEVATIONS BELOW TOP OF FULL HEIGHT CURB.
  - ALL DIMENSIONS ARE IN MILLIMETERS.

| PARKING WIDTH "P"                                               | 4 420 | 6 010 | 7 620 | 9 145 | 10 670 | 12 190 | 13 715 | 15 240 |
|-----------------------------------------------------------------|-------|-------|-------|-------|--------|--------|--------|--------|
| ABSOLUTE MAX. DIST. OF PT. "WG" ABOVE OR BELOW TOP OF FULL CURB | 220   | 385   | 540   | 690   | 845    | 995    | 1 150  | 1 300  |
| OPTIMUM MAX. DIST. OF PT. "WG" ABOVE OR BELOW TOP OF FULL CURB  | 215   | 315   | 395   | 475   | 555    | 635    | 715    | 790    |
| OPTIMUM MIN. DIST. OF PT. "WG" ABOVE OR BELOW TOP OF FULL CURB  | 90    | 130   | 160   | 190   | 220    | 250    | 280    | 310    |
| ABSOLUTE MIN. DIST. OF PT. "WG" ABOVE OR BELOW TOP OF FULL CURB | 000   | 000   | 45    | 75    | 105    | 135    | 170    | 200    |

FULL RADIUS DRIVES (P = 4 420 & GREATER)

| PARKING WIDTH "P"                                               | 2 135 | 2 285 | 2 440 | 2 590 |
|-----------------------------------------------------------------|-------|-------|-------|-------|
| ABSOLUTE MAX. DIST. OF PT. "WG" ABOVE OR BELOW TOP OF FULL CURB | -25   | 5     | 55    | 65    |
| OPTIMUM MAX. DIST. OF PT. "WG" ABOVE OR BELOW TOP OF FULL CURB  | -25   | 5     | 55    | 65    |
| OPTIMUM MIN. DIST. OF PT. "WG" ABOVE OR BELOW TOP OF FULL CURB  | -45   | -50   | -50   | -50   |
| ABSOLUTE MIN. DIST. OF PT. "WG" ABOVE OR BELOW TOP OF FULL CURB | -75   | -60   | -60   | -60   |

FULL RAMP DRIVE (P = 2 135 TO 2 590)

H:\CIVIL\01053\PAVE\DRIVEWAY.DWG 05/01/03 10:16:49 AM CDT

**THE CITY OF WICHITA**

**STANDARD DRIVE ENTRANCES**

**FULL HEIGHT CURB**

NEIL D. CABLE - CITY ENGINEER

PROJECT NUMBER 472-83537 INDEX CODE 706842

CITY ENGINEER'S OFFICE  
CITY HALL - SEVENTH FLOOR  
455 NORTH MAIN STREET  
WICHITA, KANSAS 67202  
(316) 268-4501  
(316) 268-4114 FAX

DATE MAR 96 SHEET 16 OF 73