

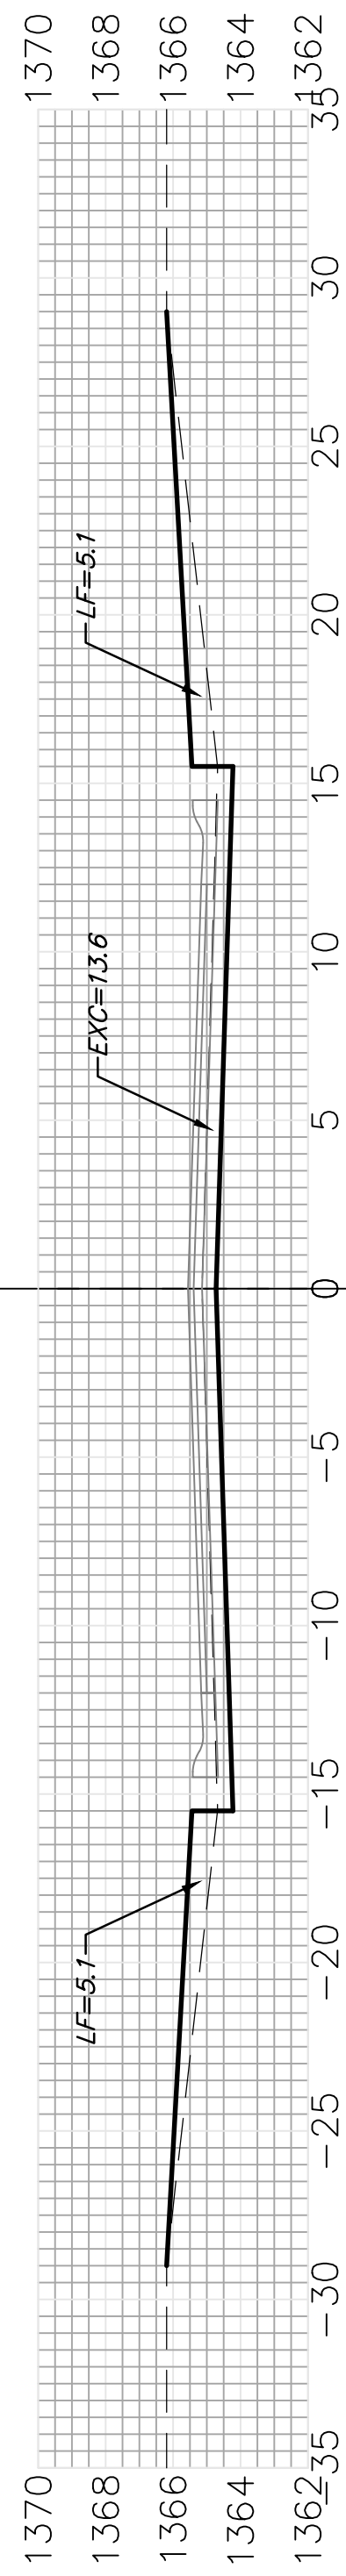
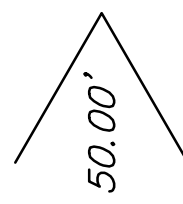




EXC = 25.2  
LF = 18.9  
CF = 0.0

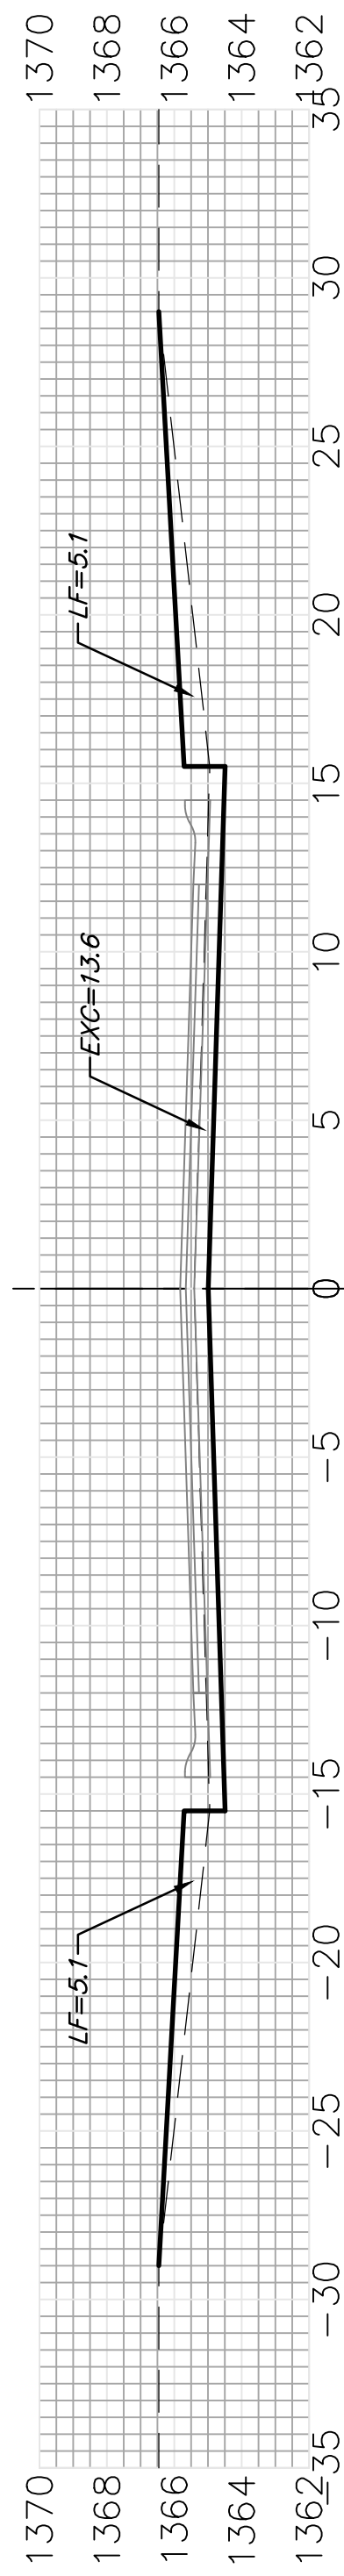



EXC = 25.2  
LF = 18.9  
CF = 0.0

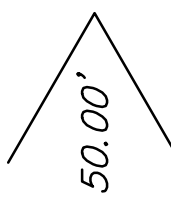



EXC = 25.2  
LF = 18.9  
CF = 0.0

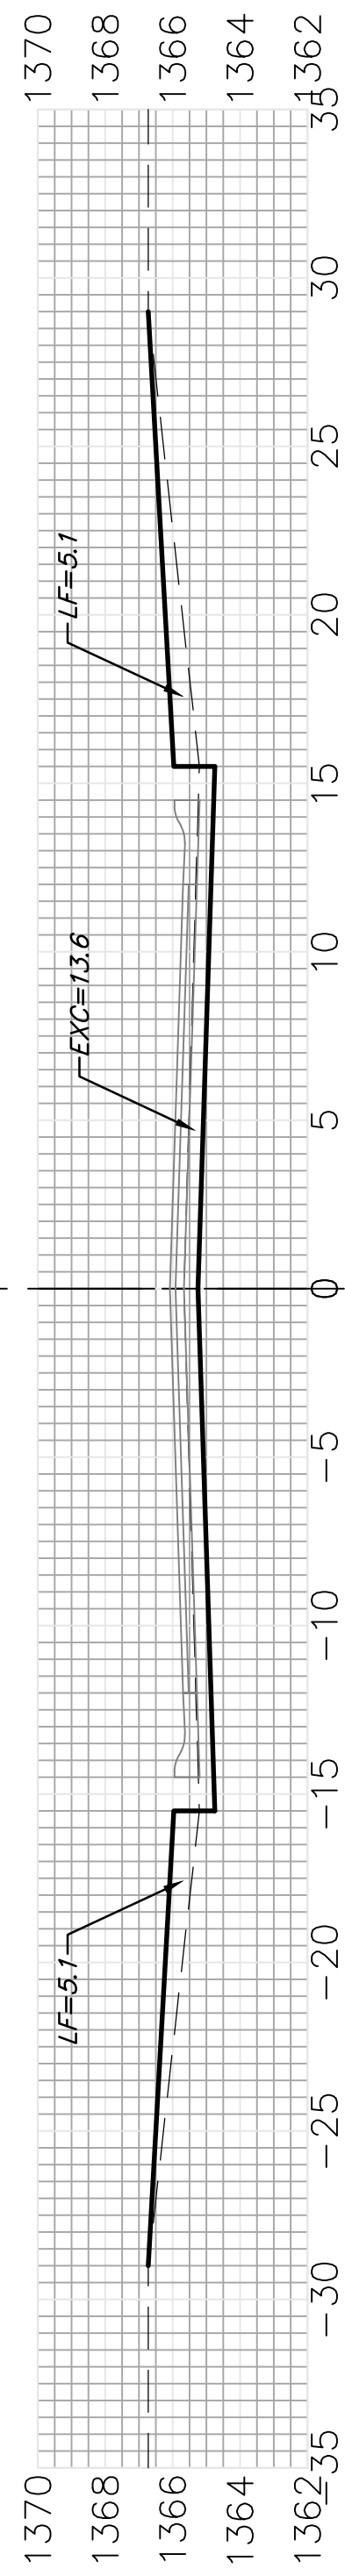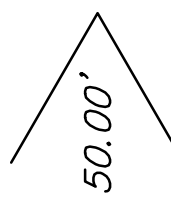



EXC = 25.2  
LF = 18.9  
CF = 0.0

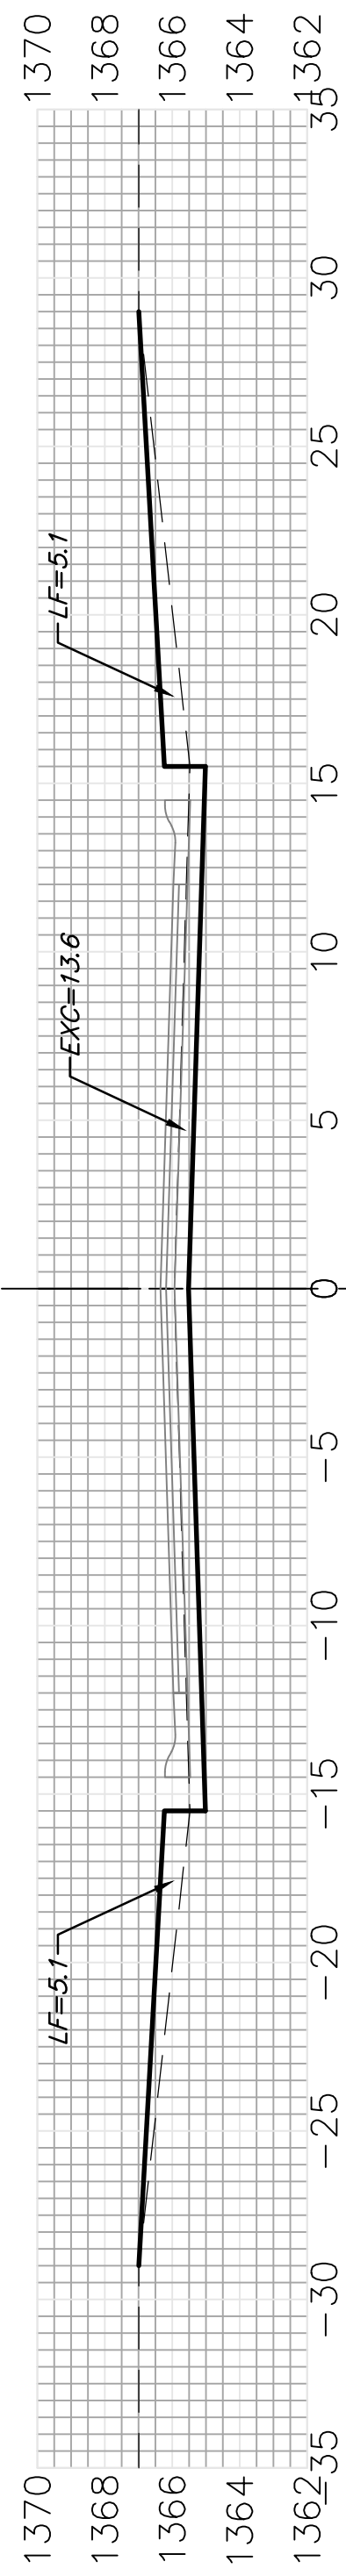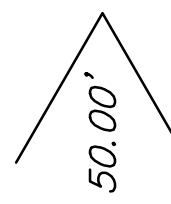



EXC = 25.2  
LF = 18.9  
CF = 0.0

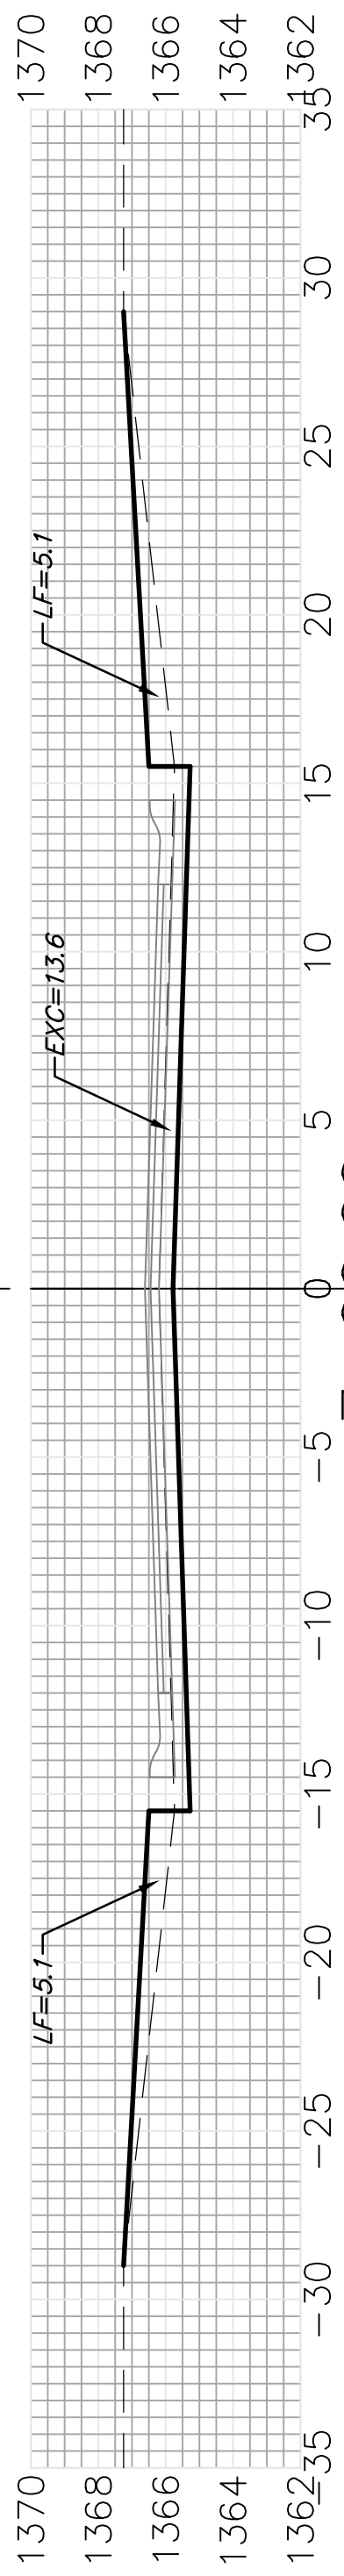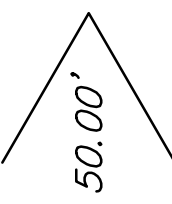


EXC = 25.2  
LF = 18.9  
CF = 0.0

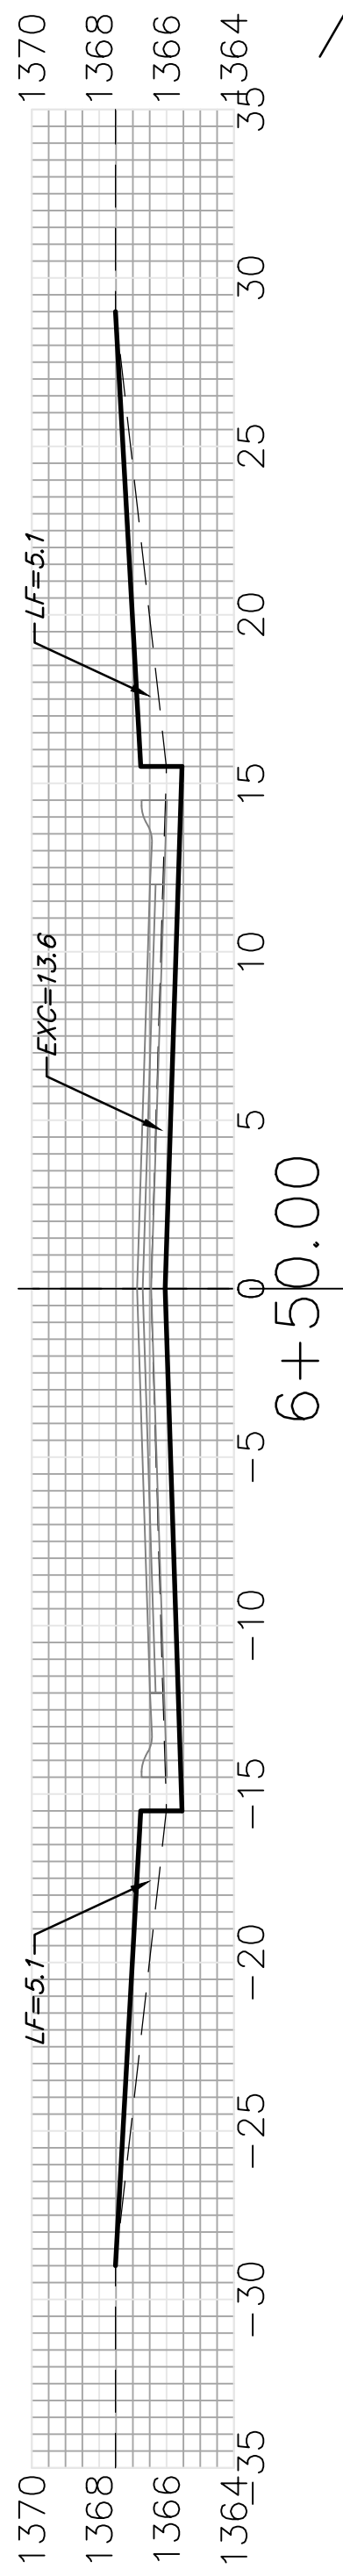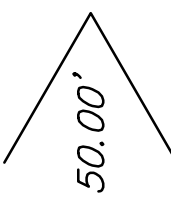



EXC = 25.2  
LF = 18.9  
CF = 0.0

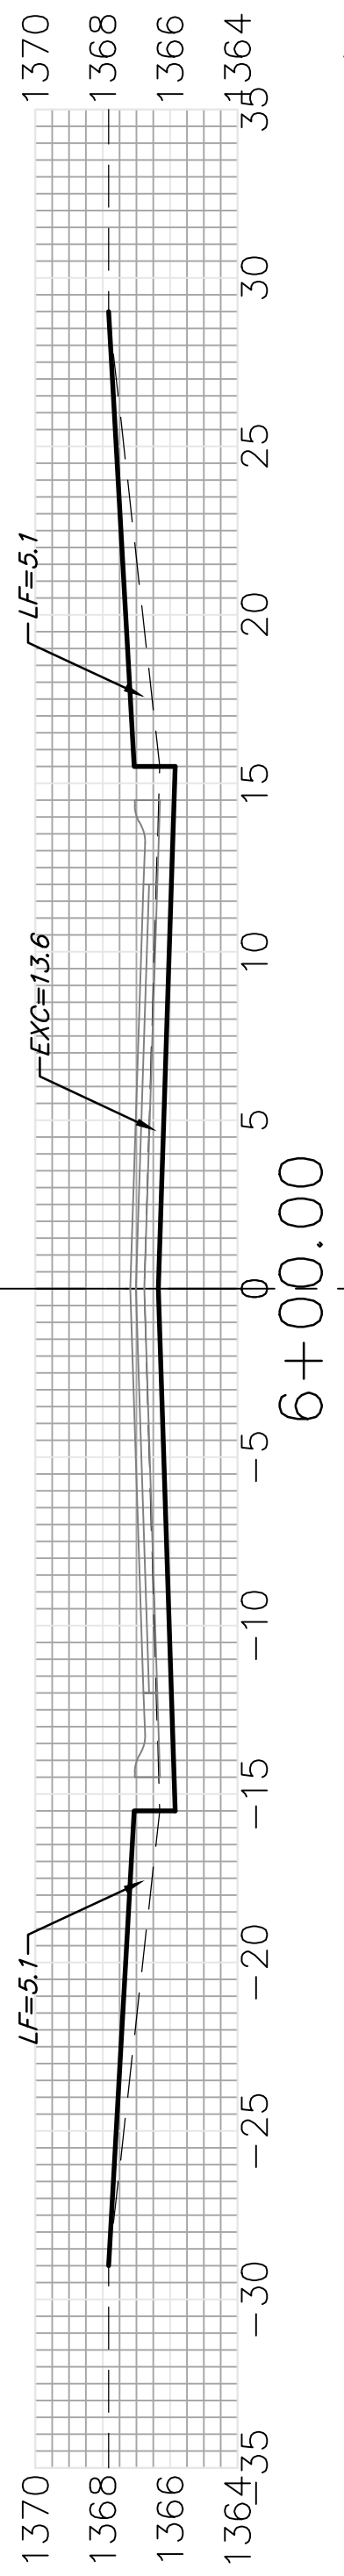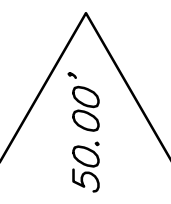

EXC = 25.2  
LF = 18.9  
CF = 0.0

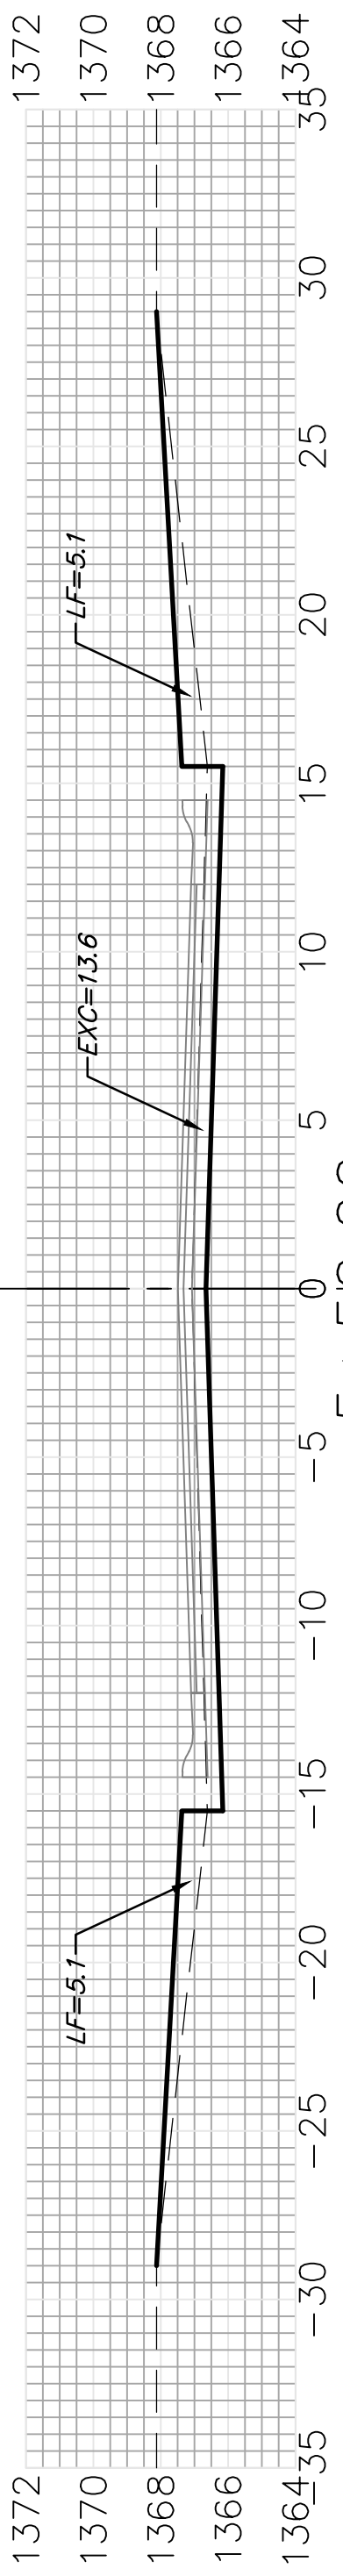

EXC = 25.2  
LF = 18.9  
CF = 0.0

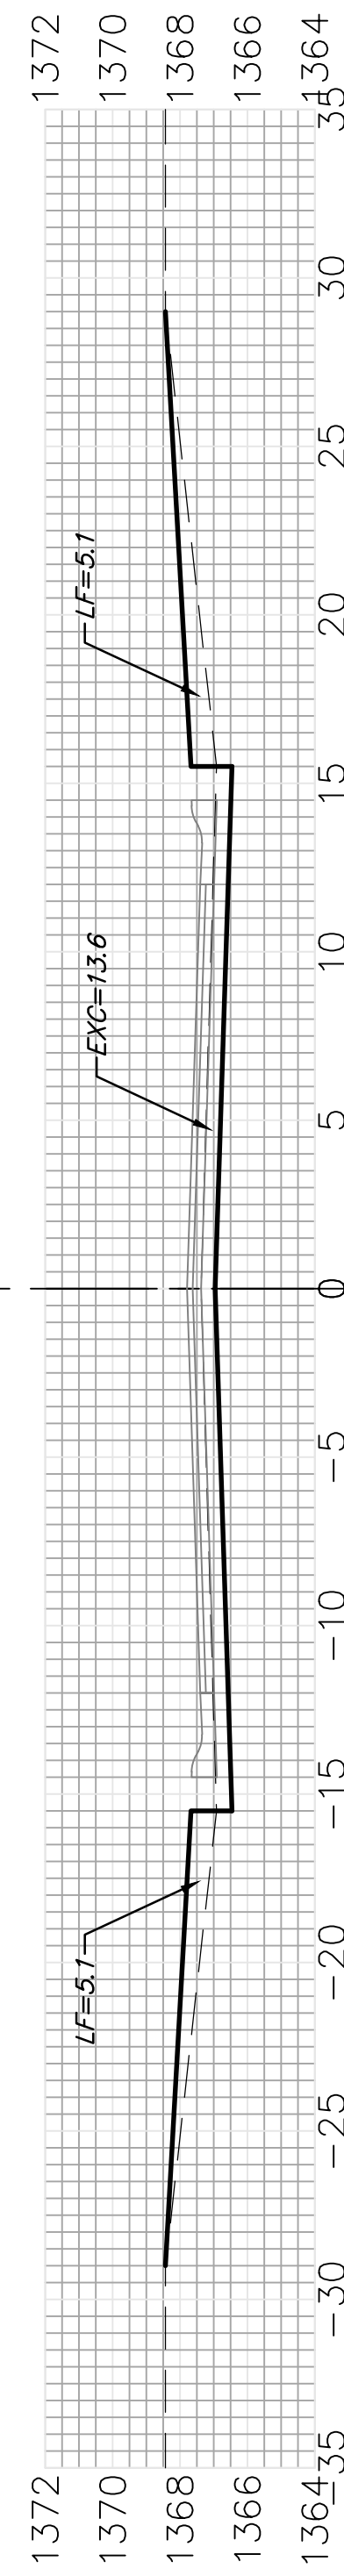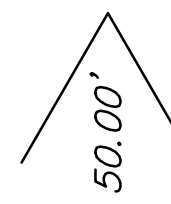

KENTUCKY LN.

Sheet Totals  
Excavation = 226.8 C.Y.  
Loose Fill = 170.1 C.Y.  
Compacted Fill = 0.0 C.Y.

