

EXC = 8.7  
LF = 4.9  
CF = 0.6

EXC = 9.7  
LF = 5.5  
CF = 0.7

EXC = 24.9  
LF = 8.3  
CF = 1.4

EXC = 24.9  
LF = 8.3  
CF = 1.4







EXC = 9.5  
LF = 5.4  
CF = 0.6

EXC = 30.0  
LF = 17.0  
CF = 2.0

EXC = 30.0  
LF = 17.0  
CF = 2.0

EXC = 14.6  
LF = 8.3  
CF = 1.0

EXC = 25.0  
LF = 9.1  
CF = 0.7

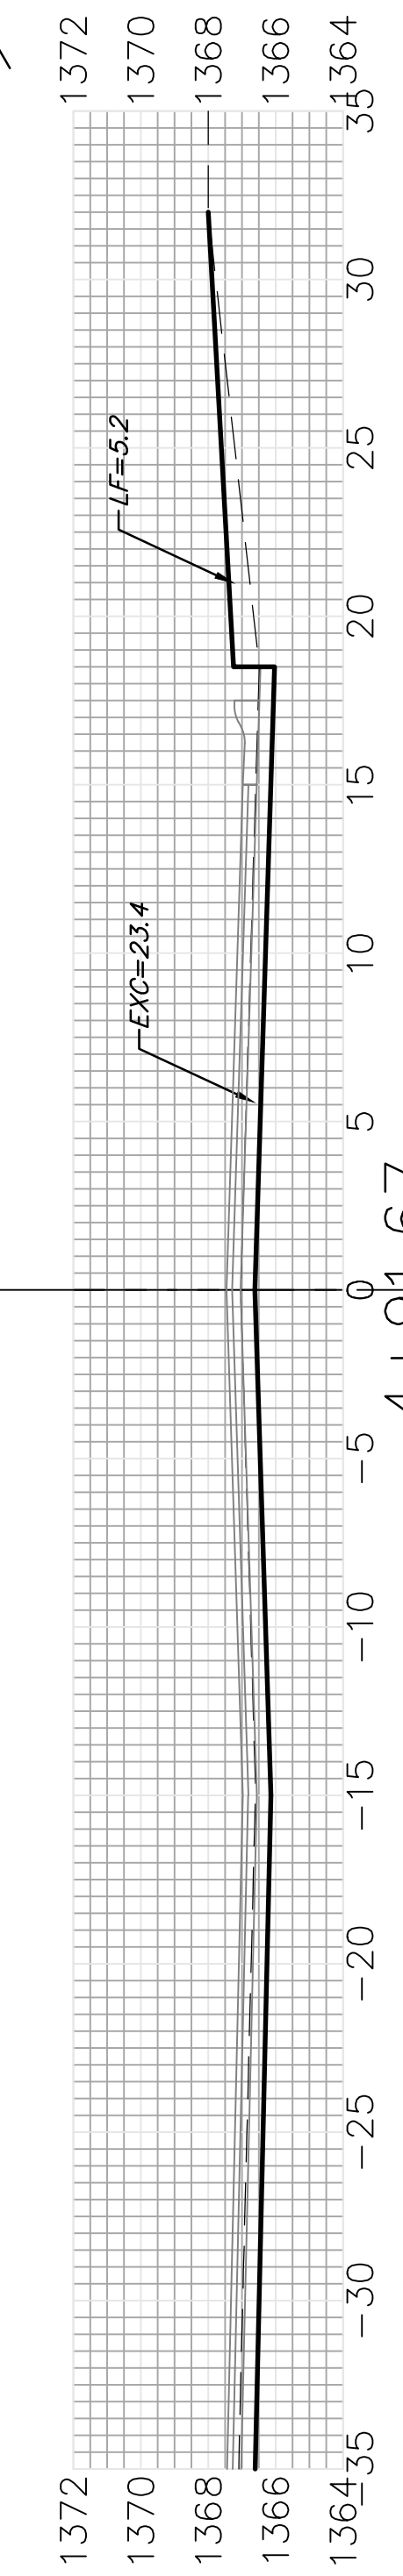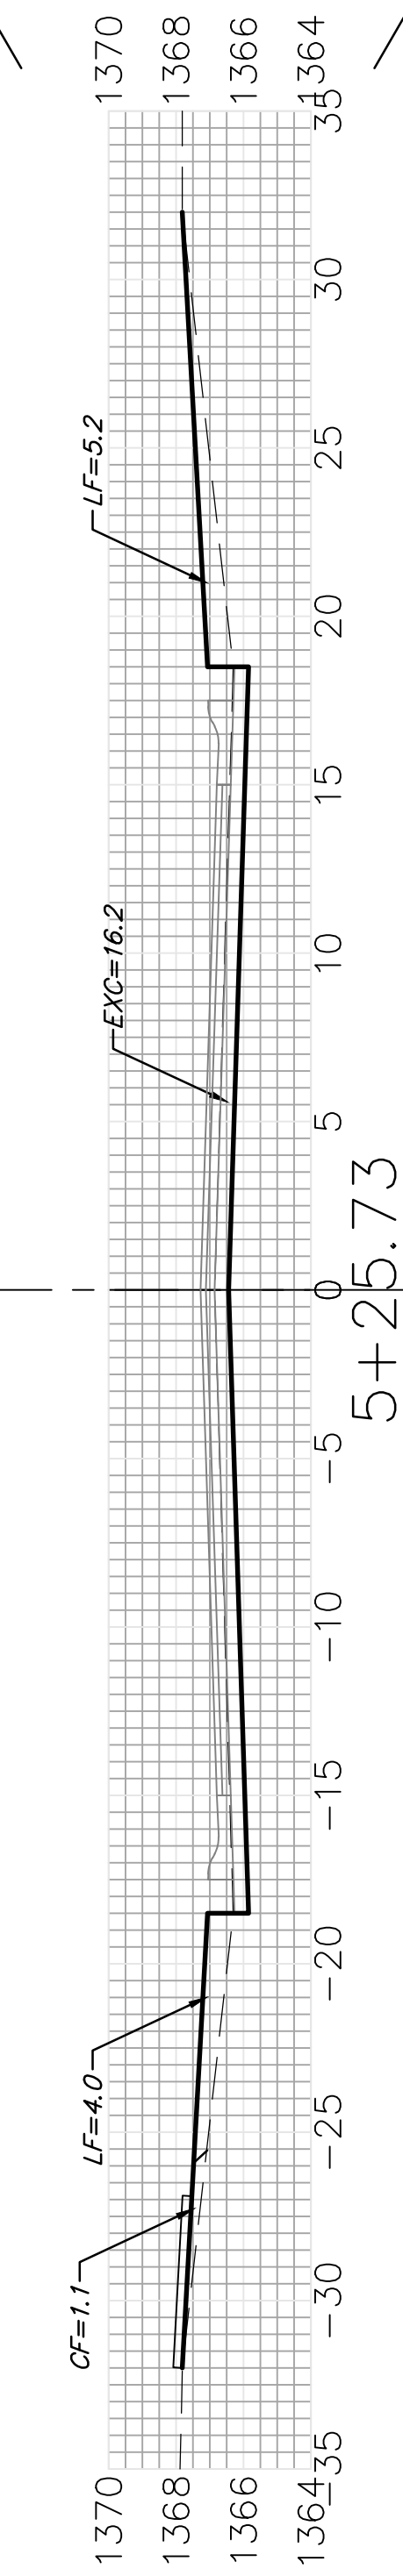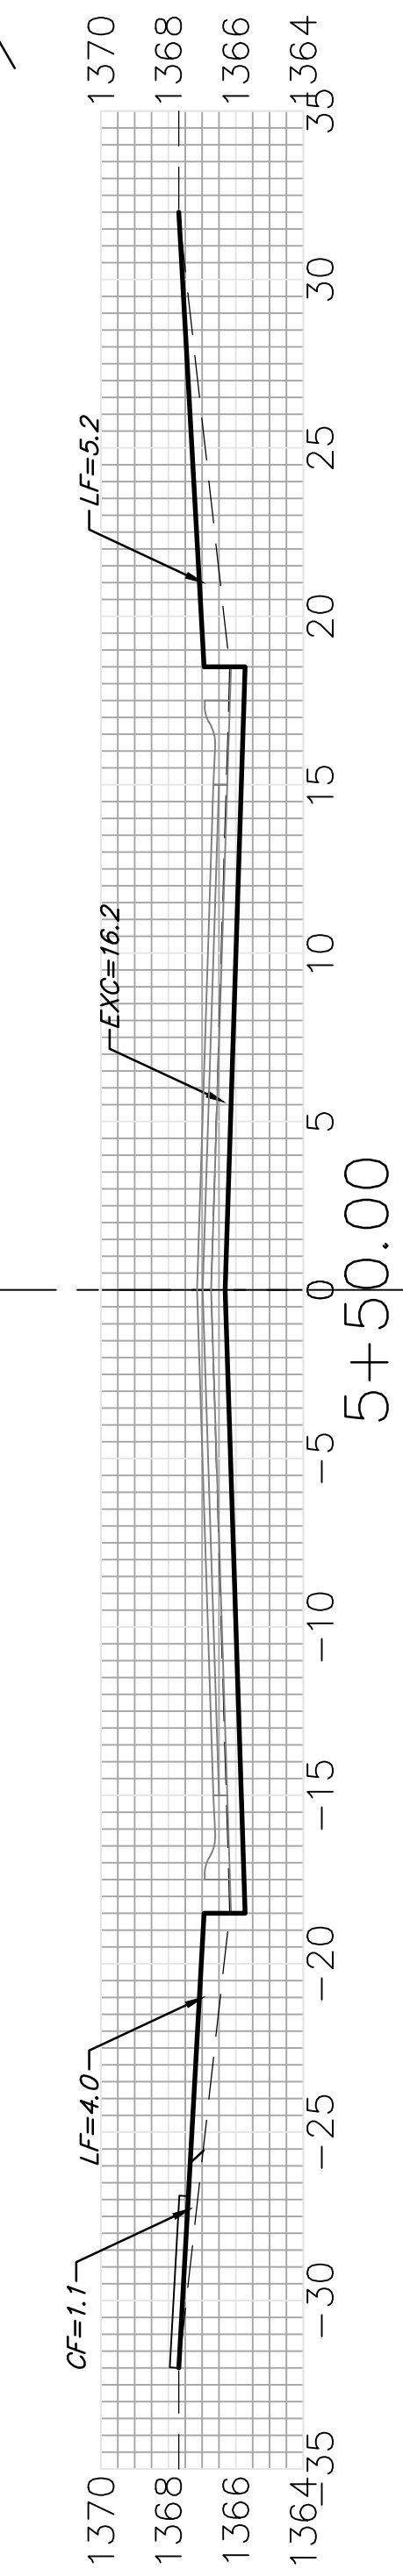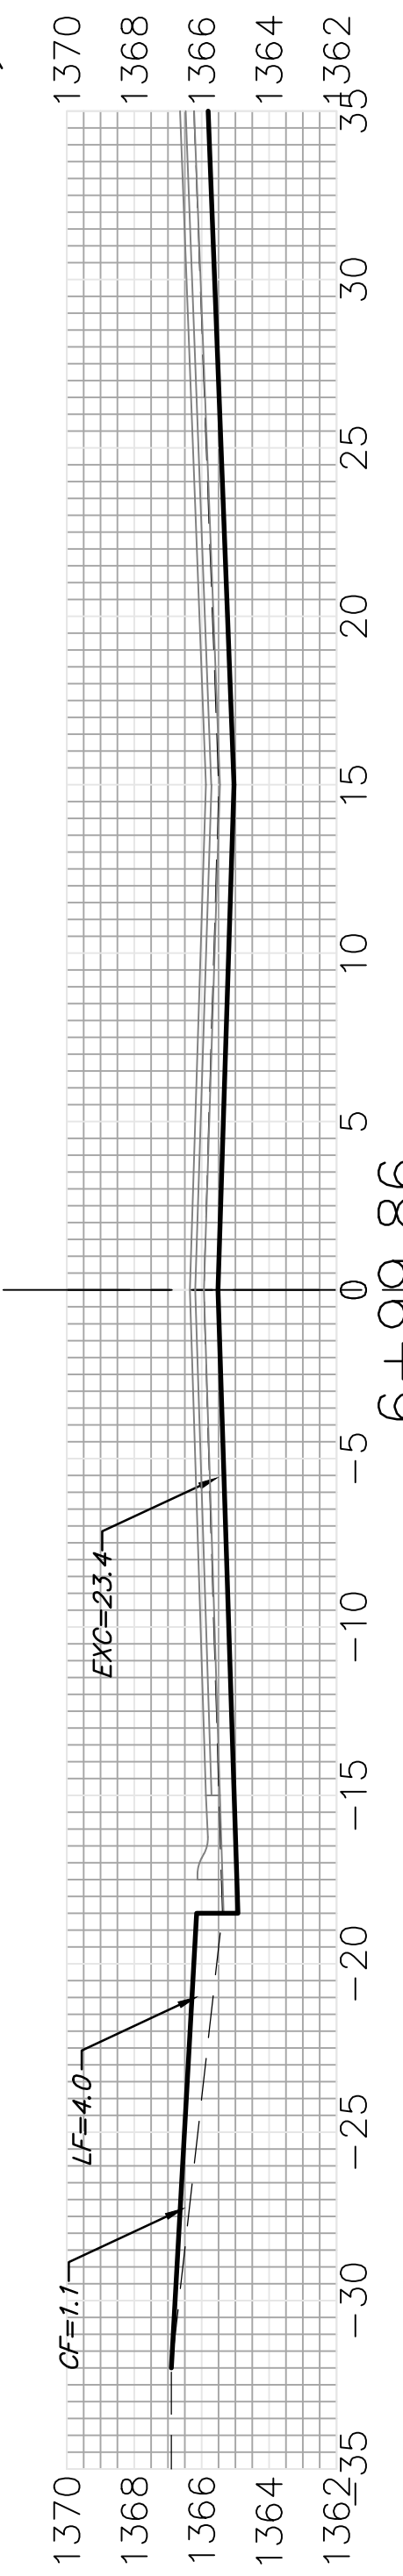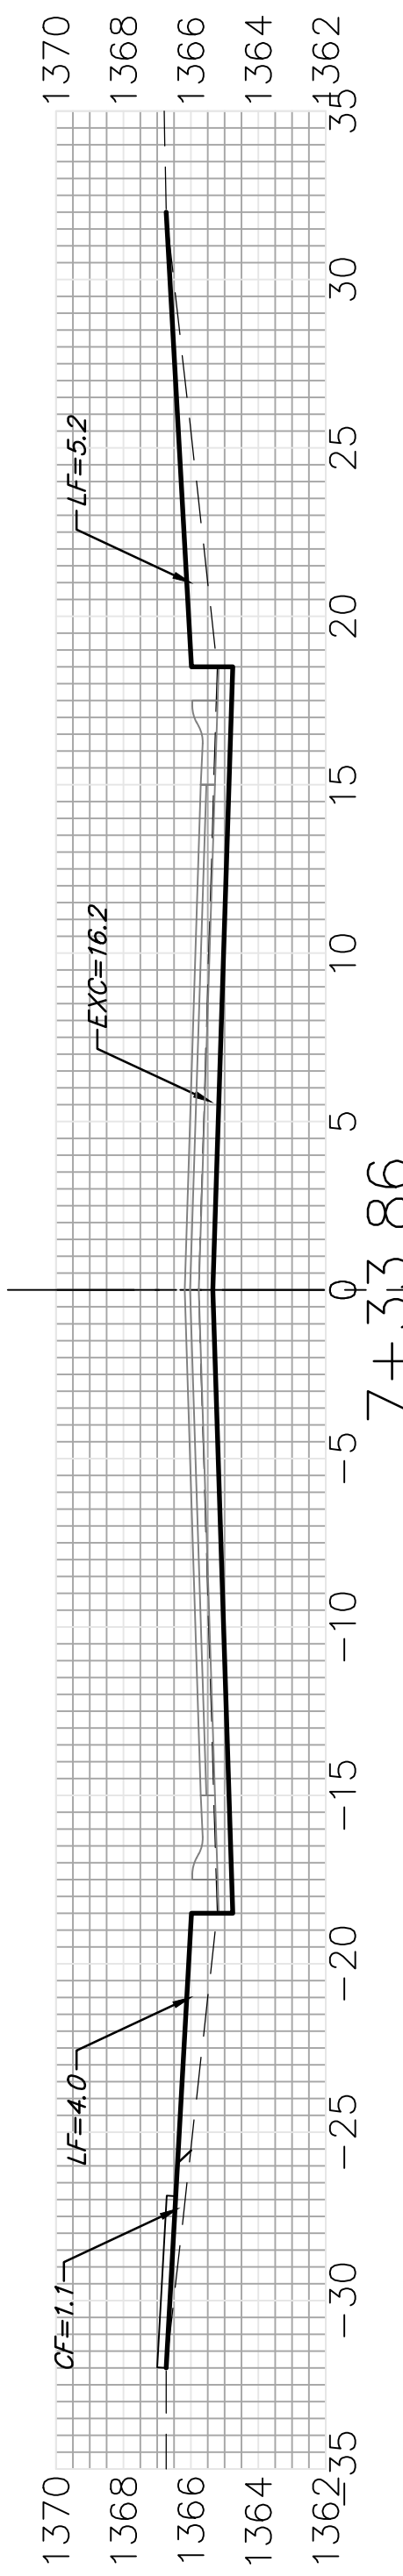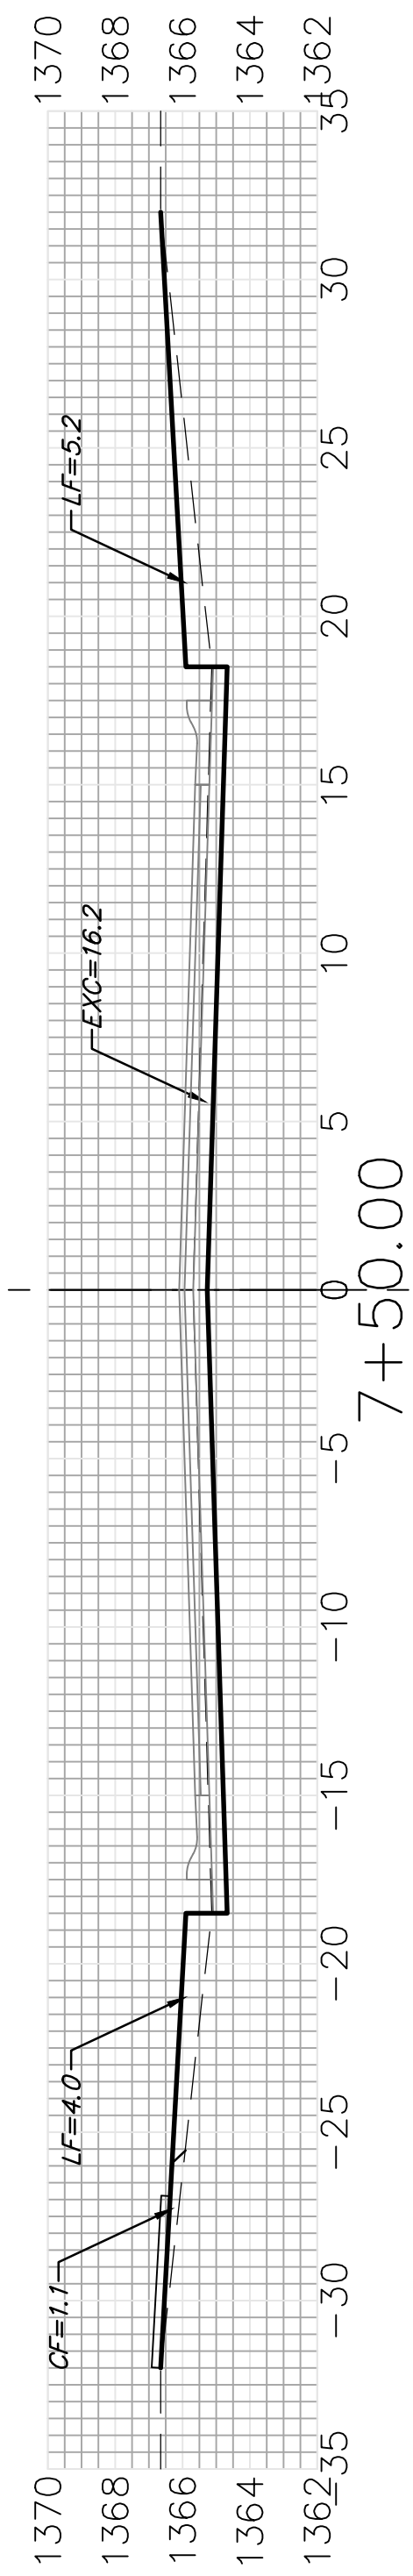

KAP  
C

Sheet Totals  
Excavation = 177.3 C.Y.  
Loose Fill = 83.8 C.Y.  
Compacted Fill = 10.4 C.Y.

