




EXC = 30.0  
LF = 17.0  
CF = 2.0

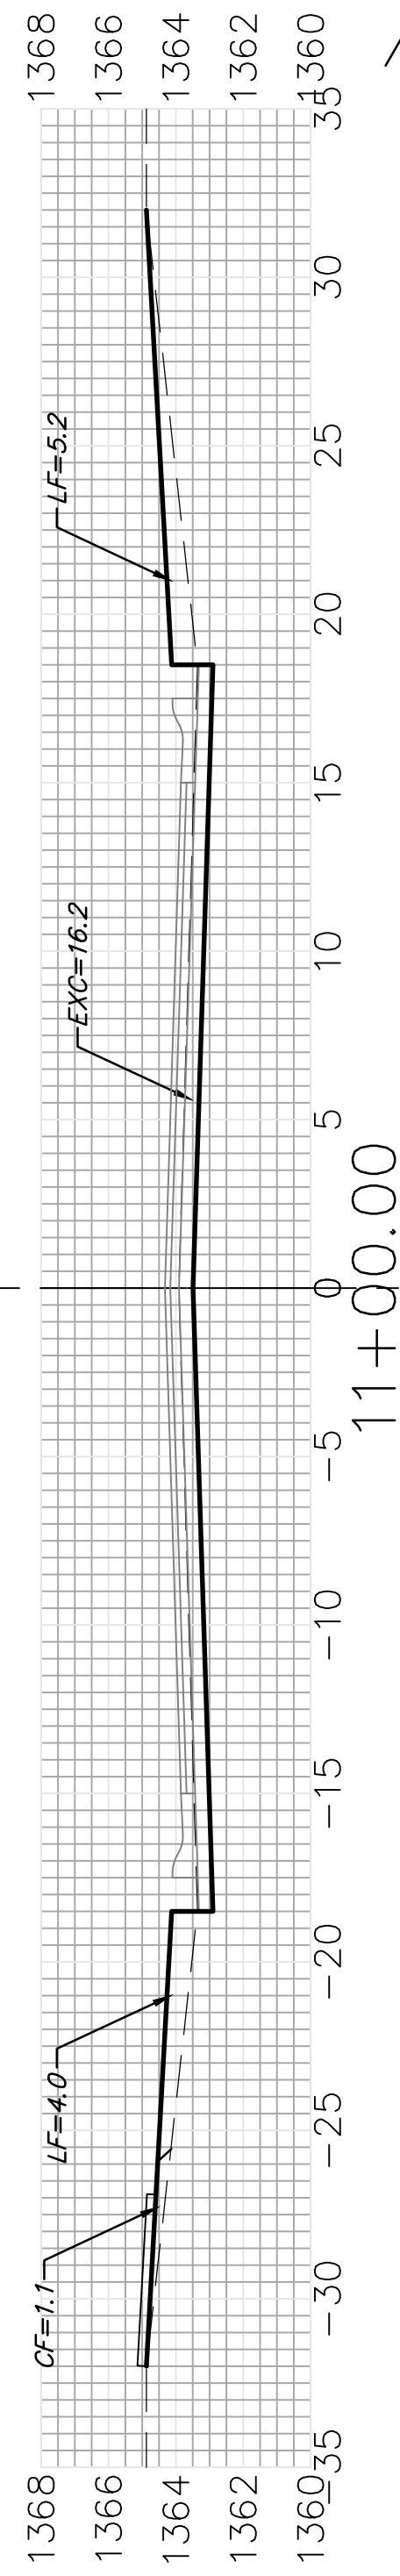


EXC = 30.0  
LF = 17.0  
CF = 2.0

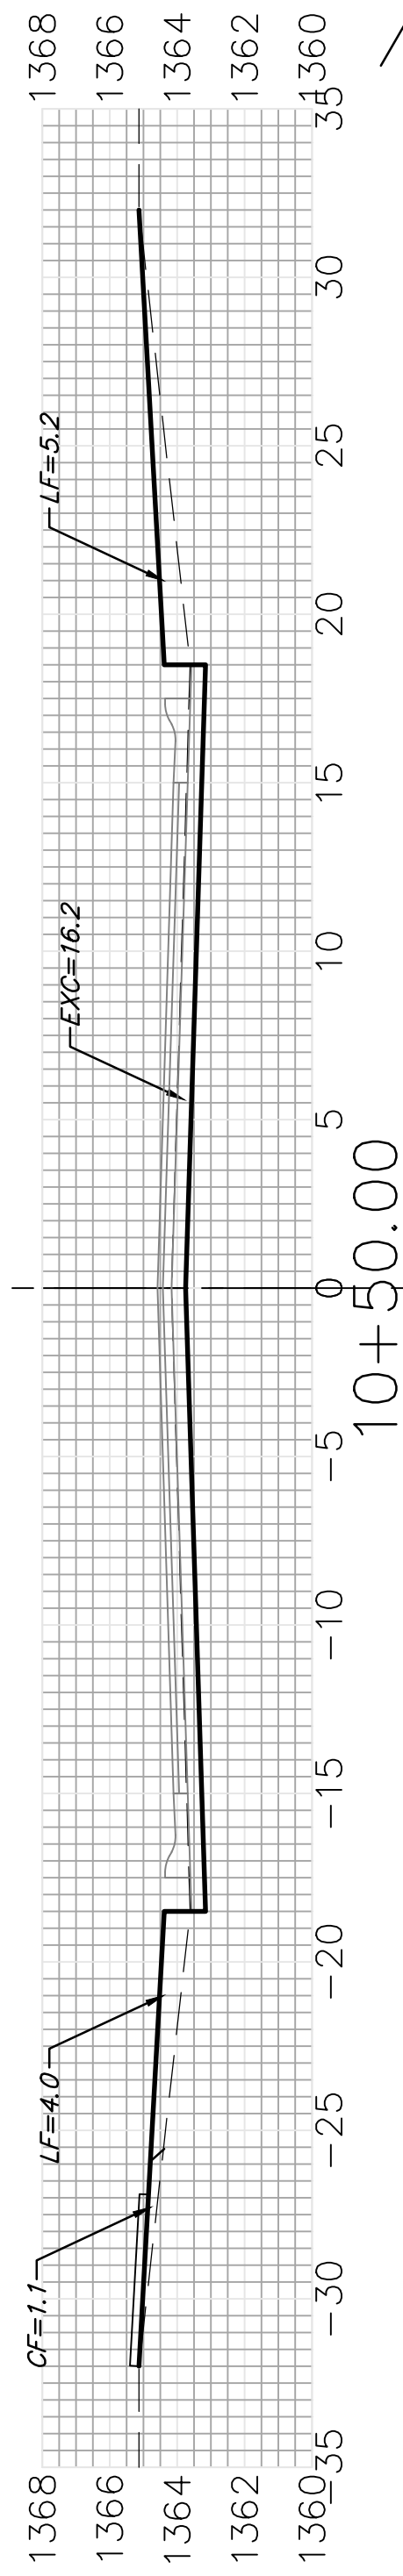


EXC = 19.3  
LF = 11.0  
CF = 1.3

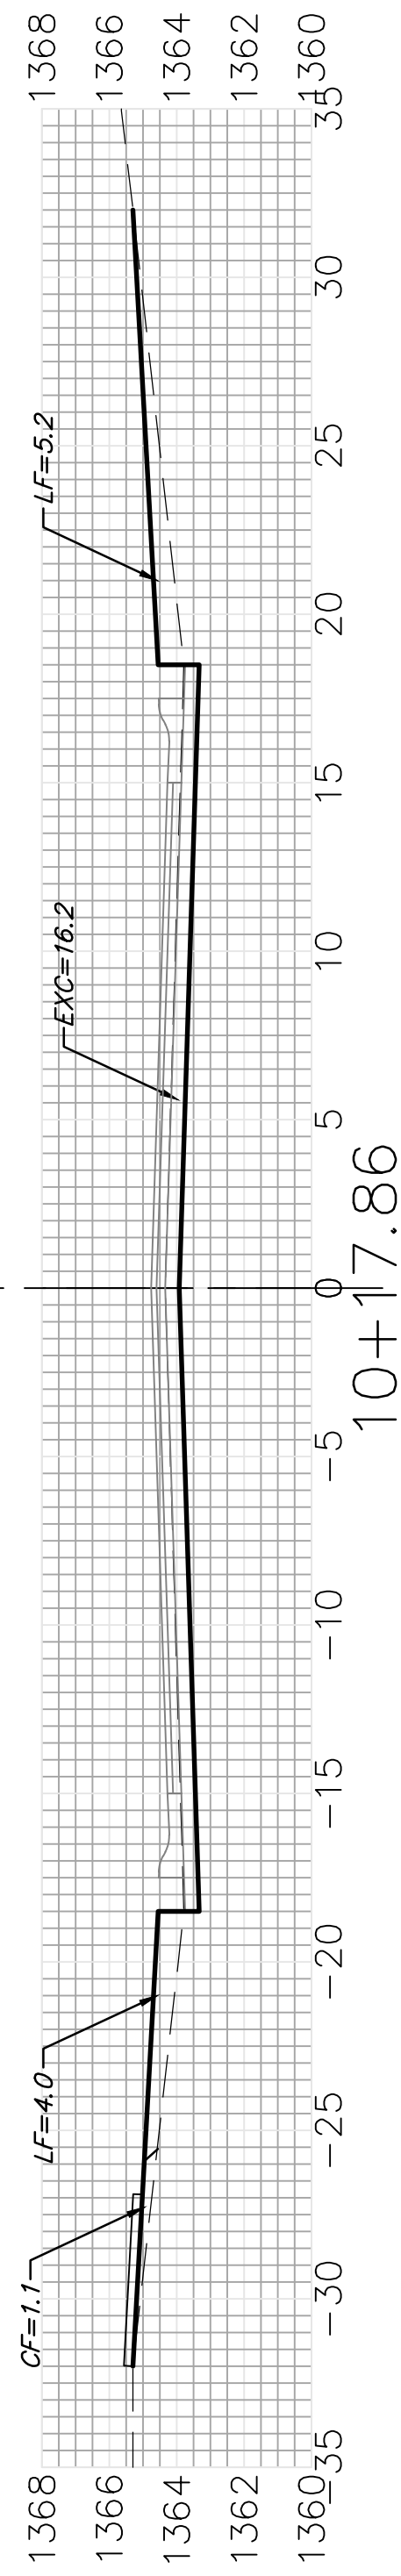


EXC = 27.1  
LF = 9.0  
CF = 1.5

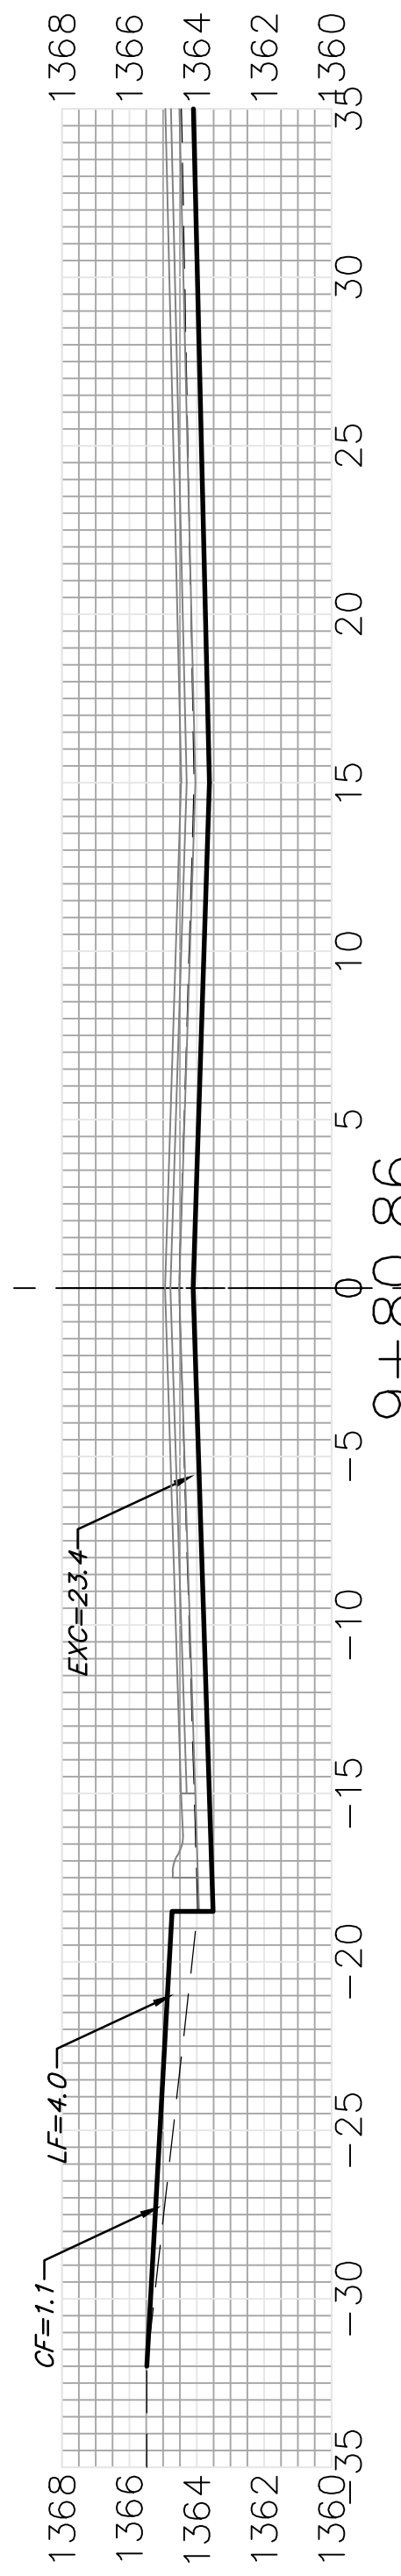


EXC = 27.1  
LF = 9.0  
CF = 1.5

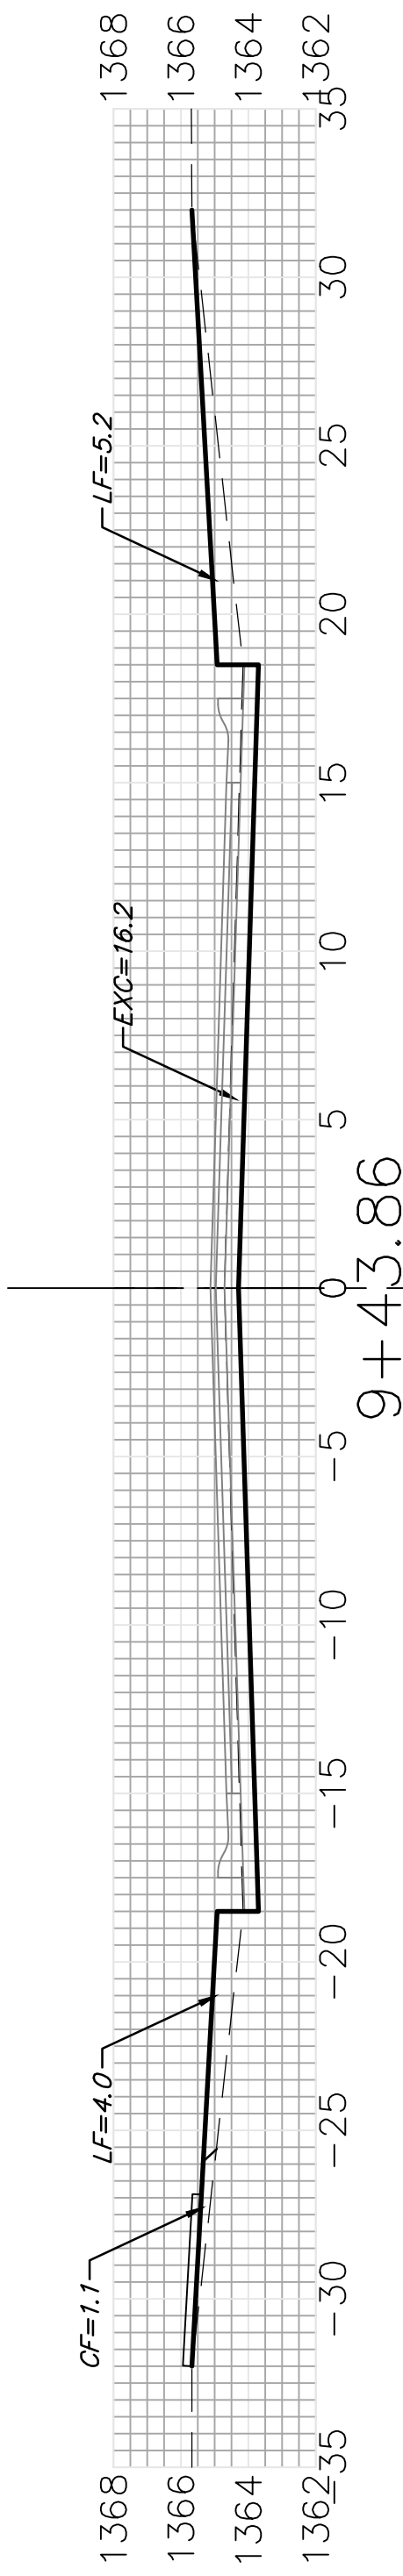


EXC = 26.3  
LF = 14.9  
CF = 1.8

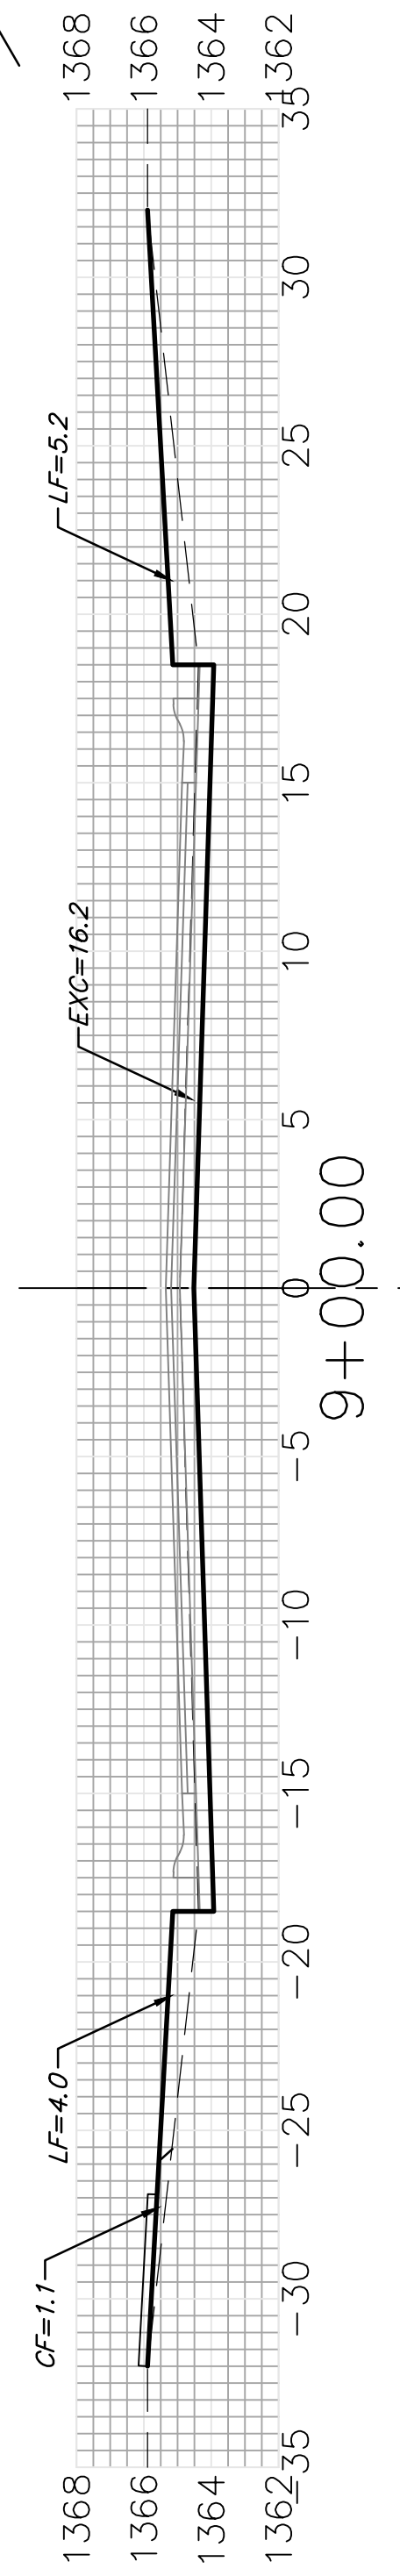


EXC = 15.3  
LF = 8.7  
CF = 1.0

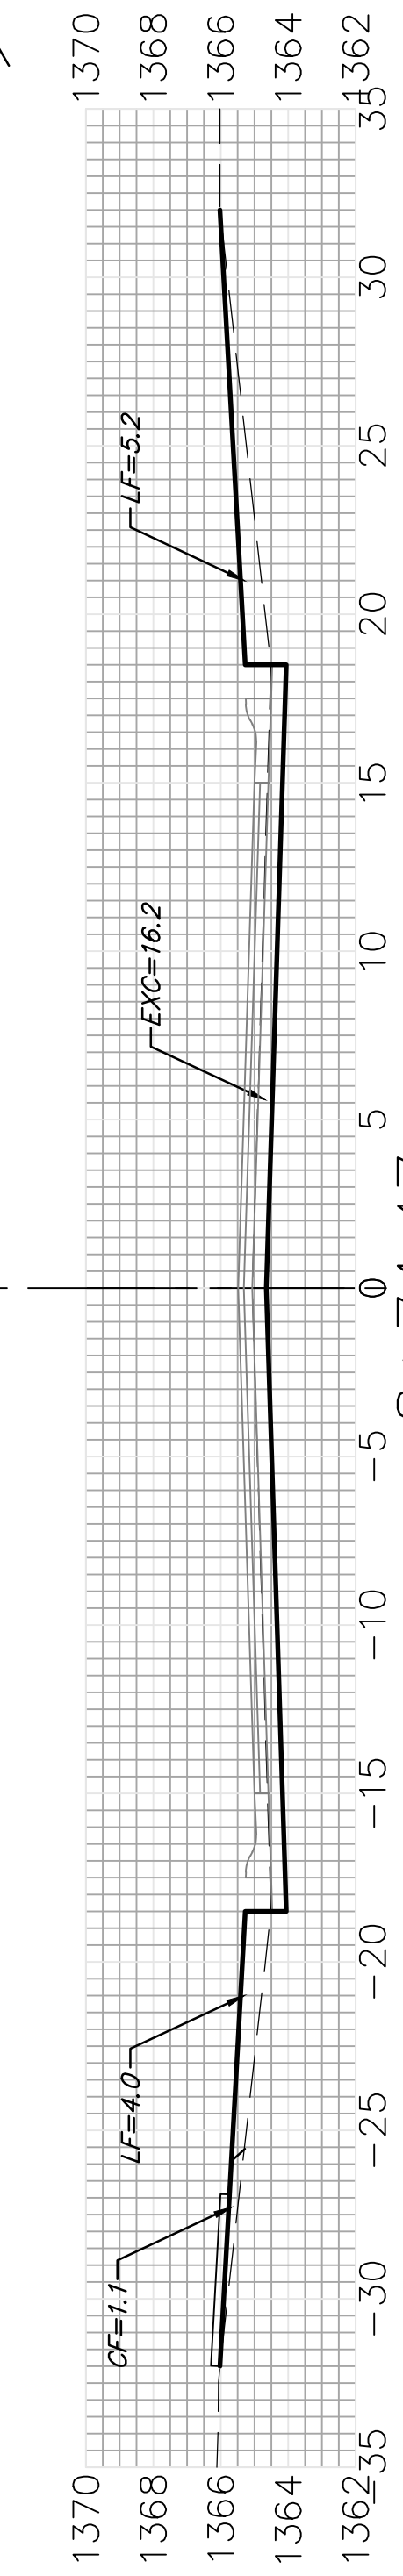

EXC = 40.3  
LF = 14.7  
CF = 1.1

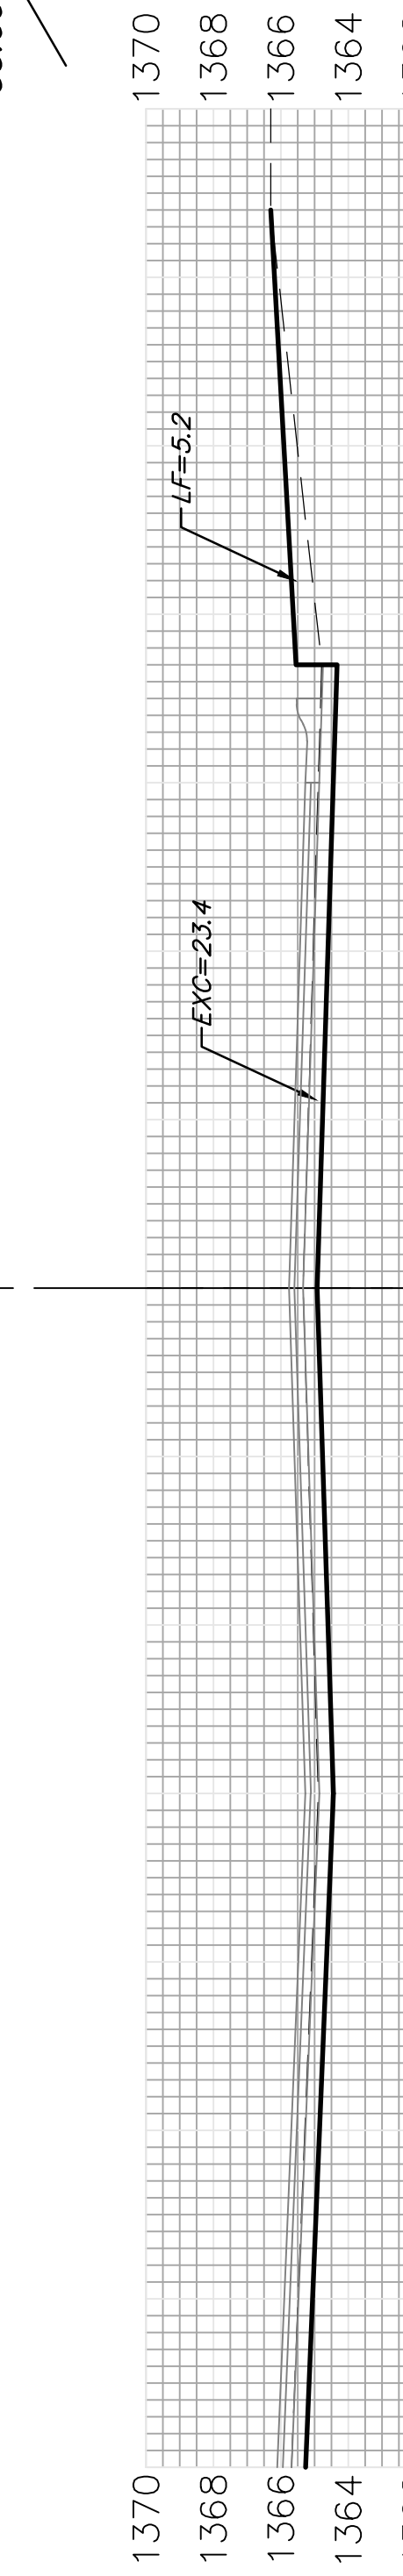

EXC = 40.3  
LF = 14.7  
CF = 1.1

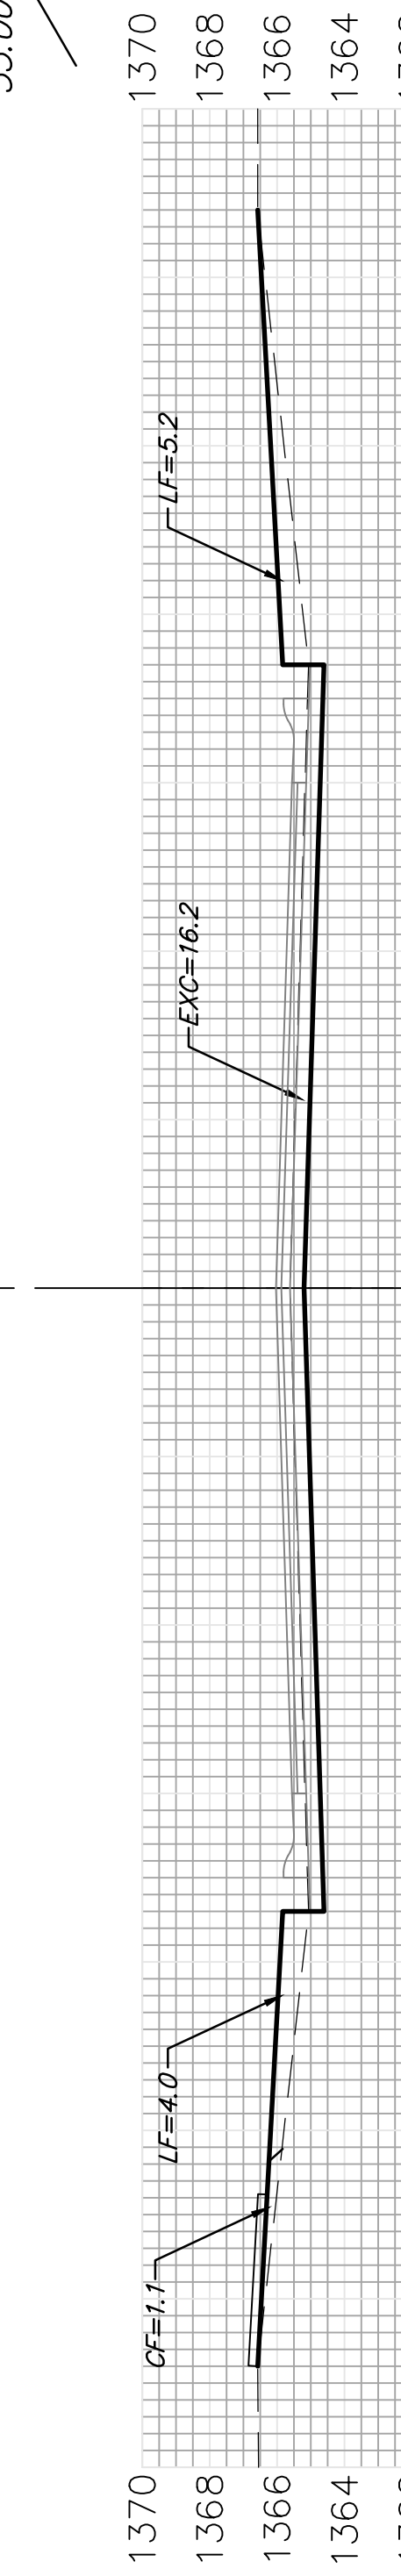

EXC = 40.3  
LF = 14.7  
CF = 1.1

KAP  
C

Sheet Totals  
 Excavation = 255.7 C.Y.  
 Loose Fill = 116.0 C.Y.  
 Compacted Fill = 13.3 C.Y.

