



EXC = 25.2  
LF = 18.9  
CF = 0.0

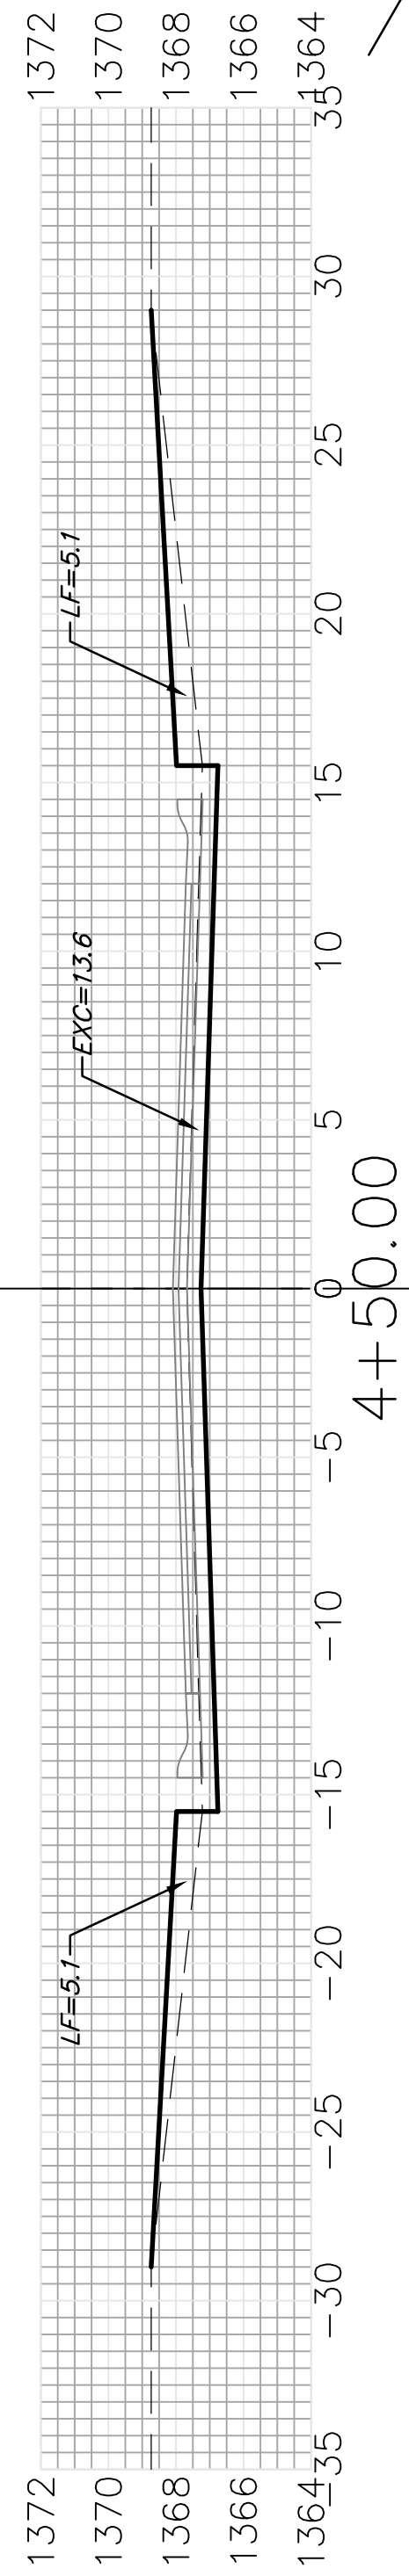


4+50.00

EXC = 25.2  
LF = 18.9  
CF = 0.0

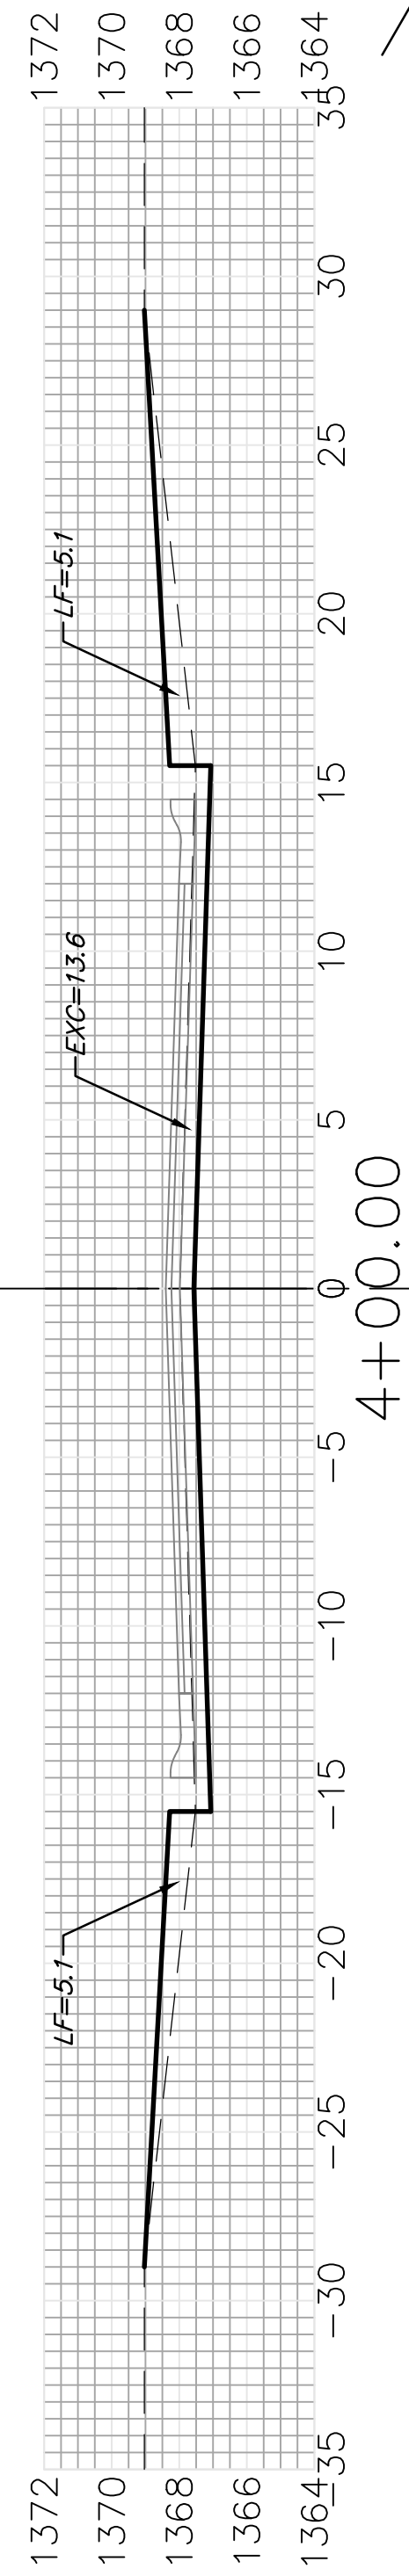


4+00.00

EXC = 25.2  
LF = 18.9  
CF = 0.0

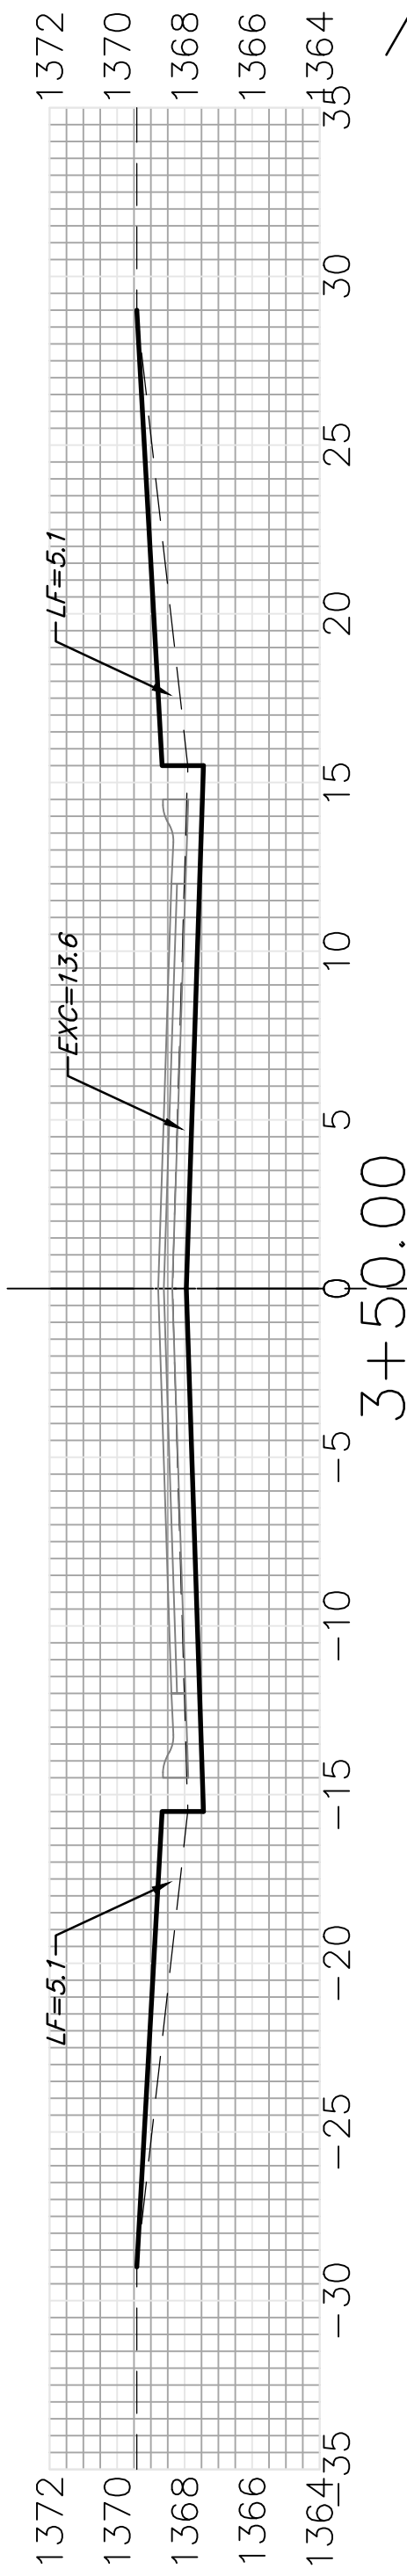


3+50.00

EXC = 25.2  
LF = 18.9  
CF = 0.0

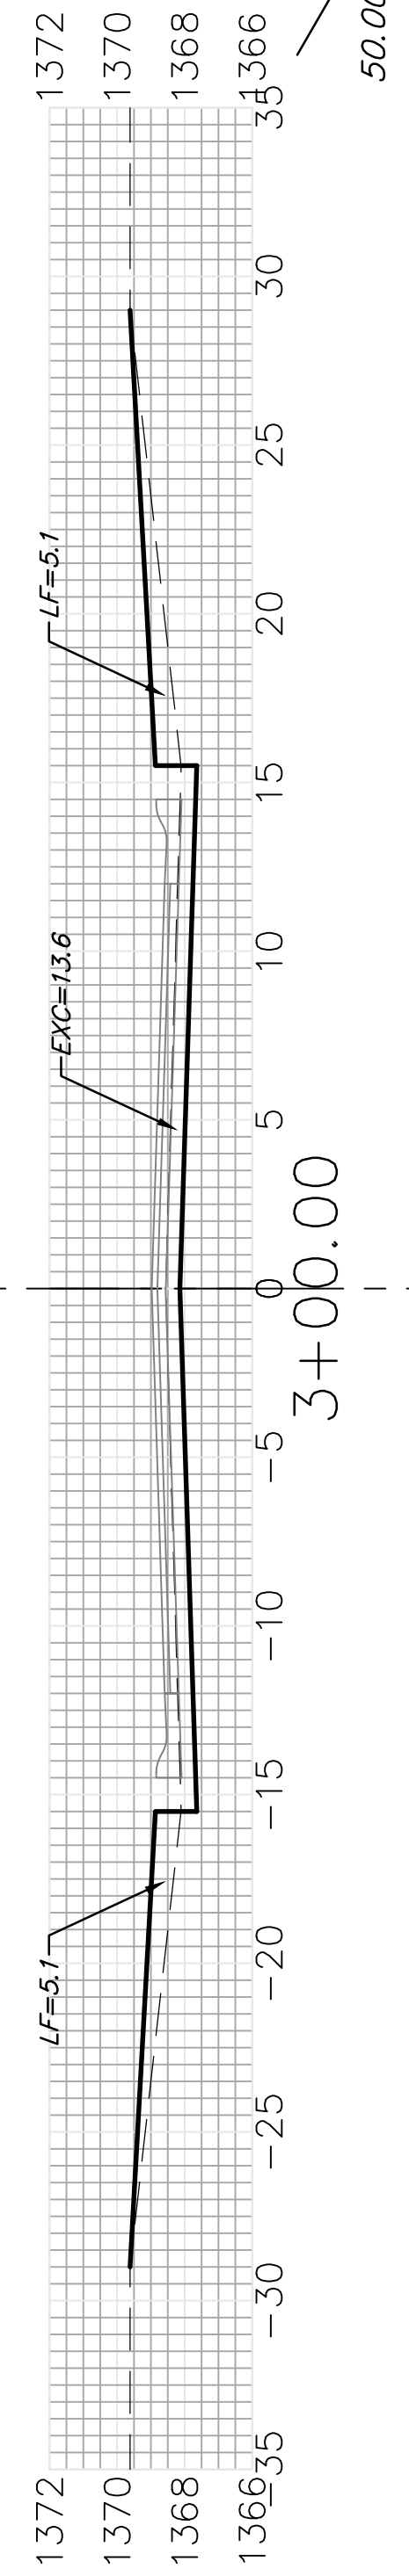


3+00.00

EXC = 25.2  
LF = 18.9  
CF = 0.0

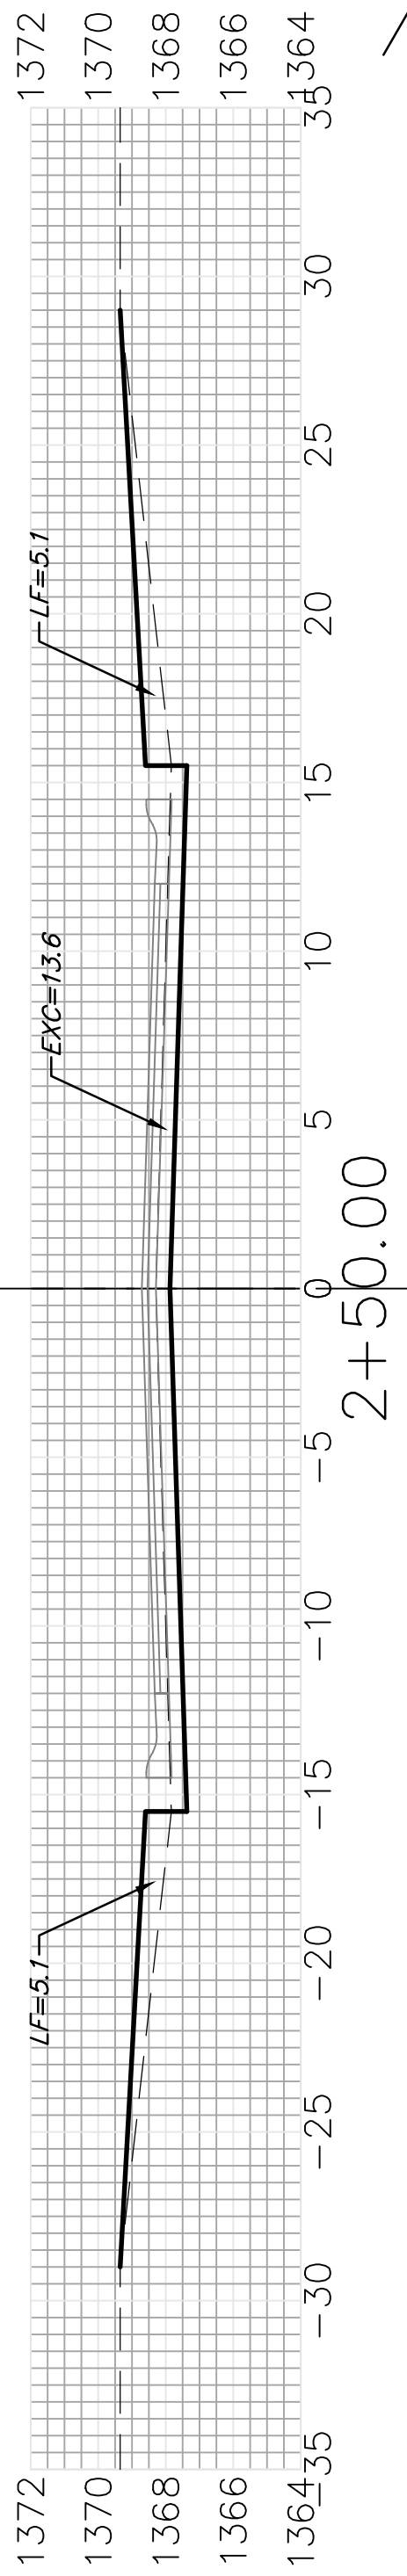


2+50.00

EXC = 25.2  
LF = 18.9  
CF = 0.0

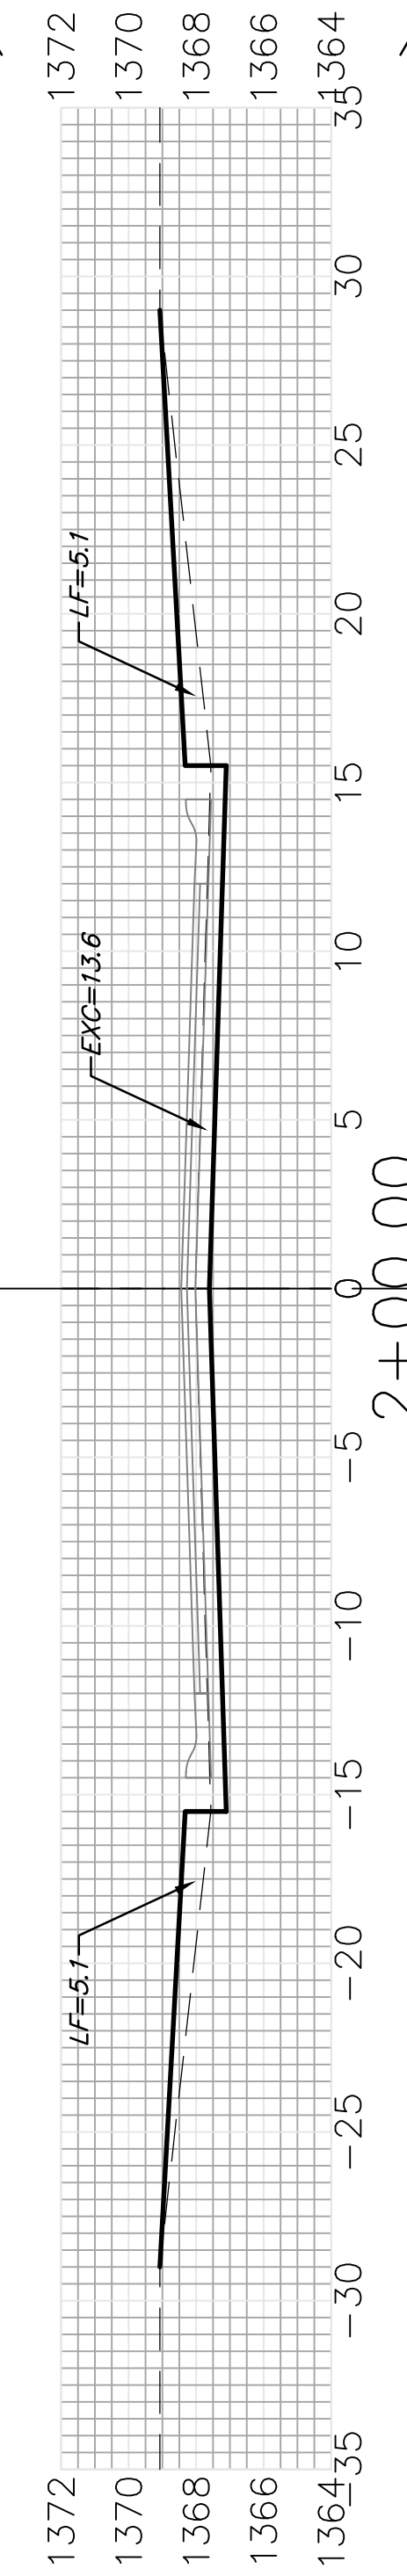


2+00.00

EXC = 25.2  
LF = 18.9  
CF = 0.0

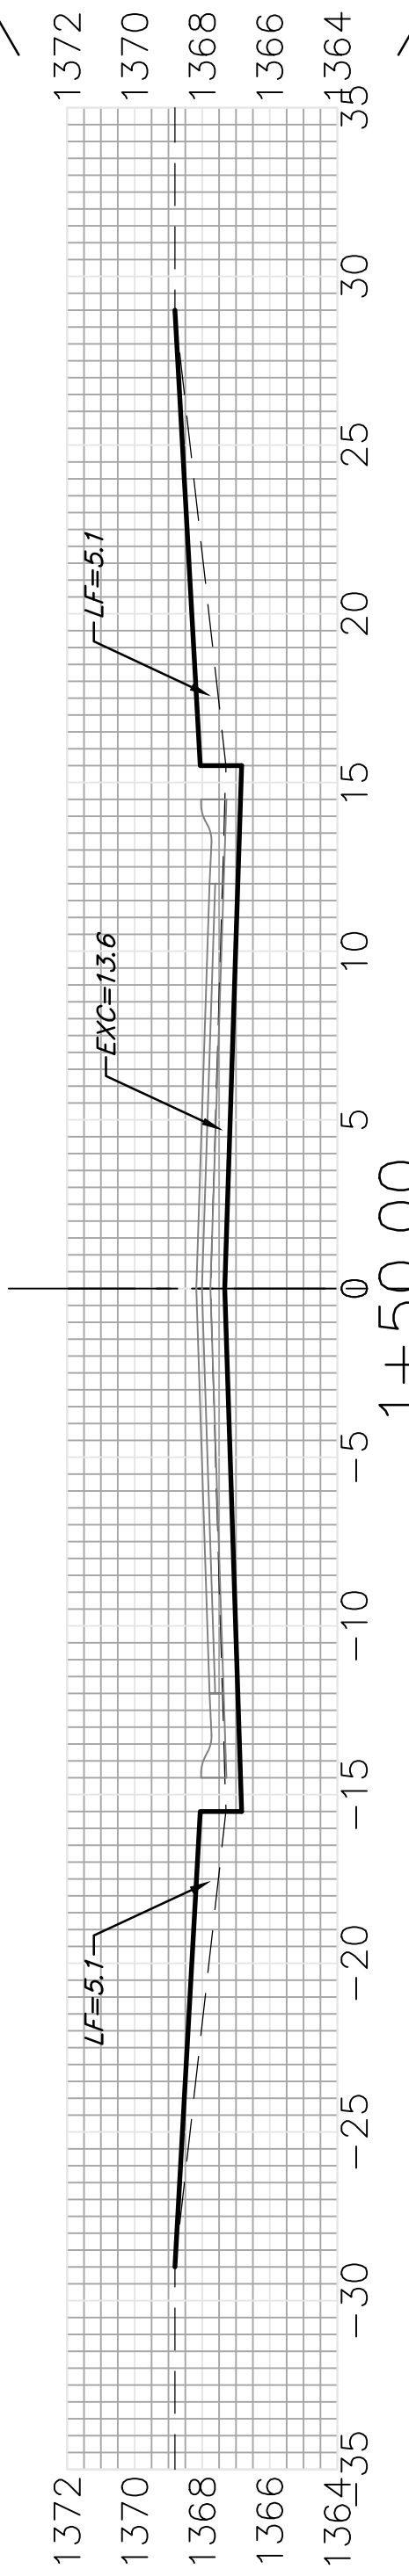


1+50.00

EXC = 25.2  
LF = 18.9  
CF = 0.0

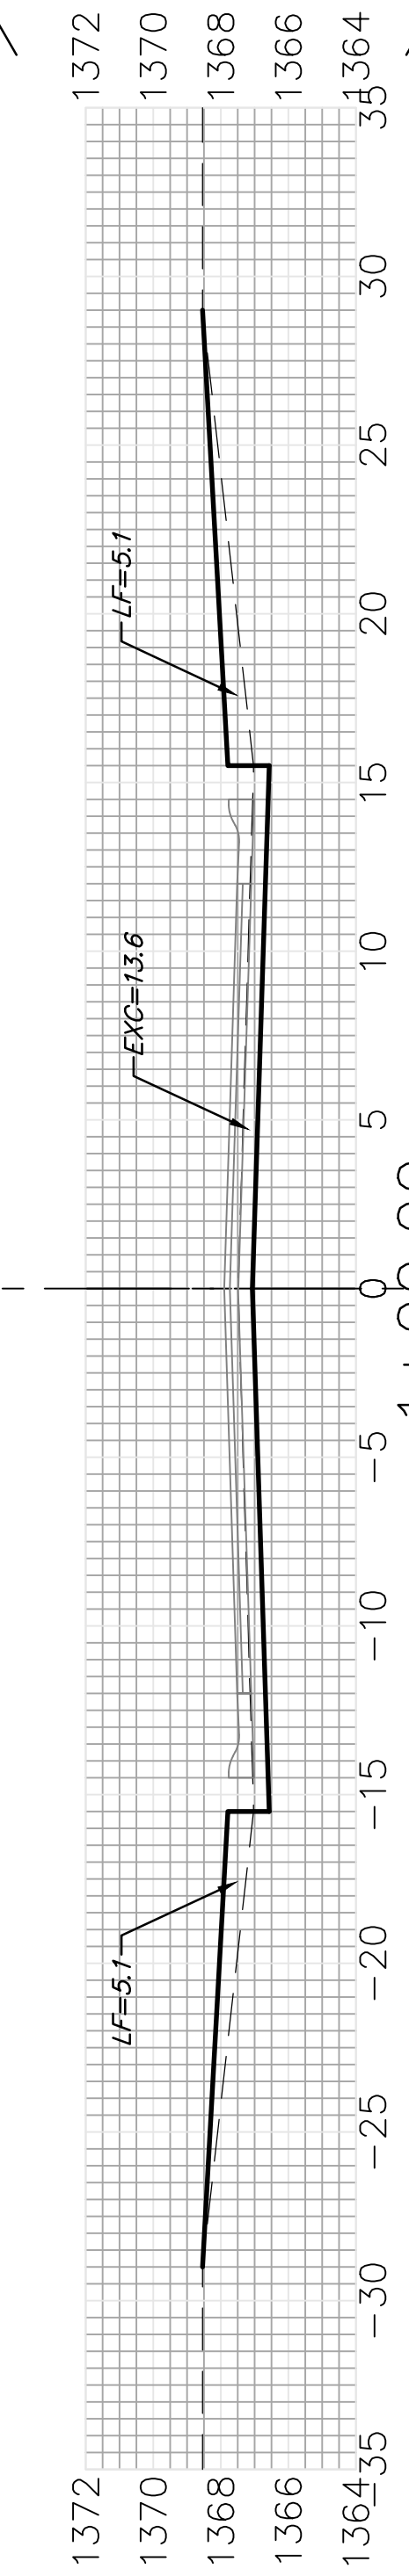


1+00.00

EXC = 25.2  
LF = 18.9  
CF = 0.0

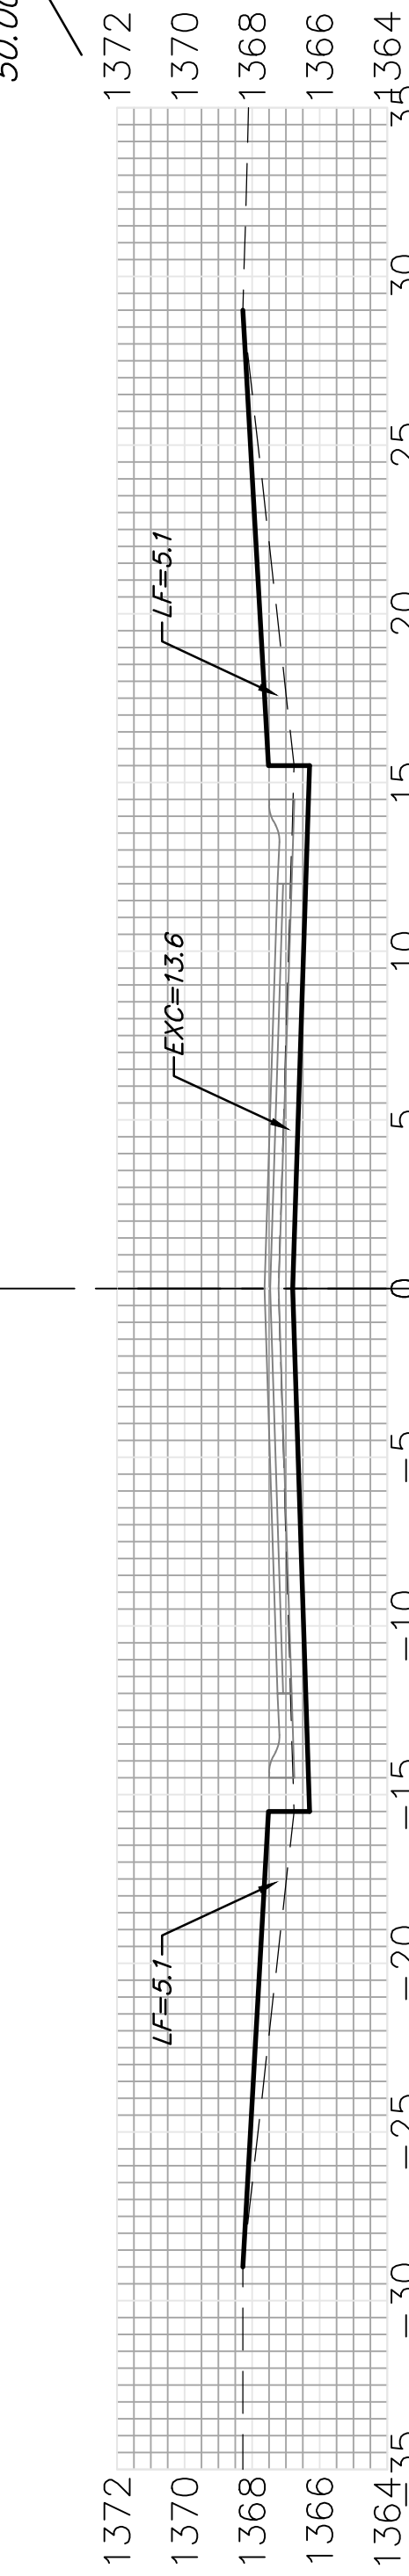

0+50.00

EXC = 25.2  
LF = 18.9  
CF = 0.0

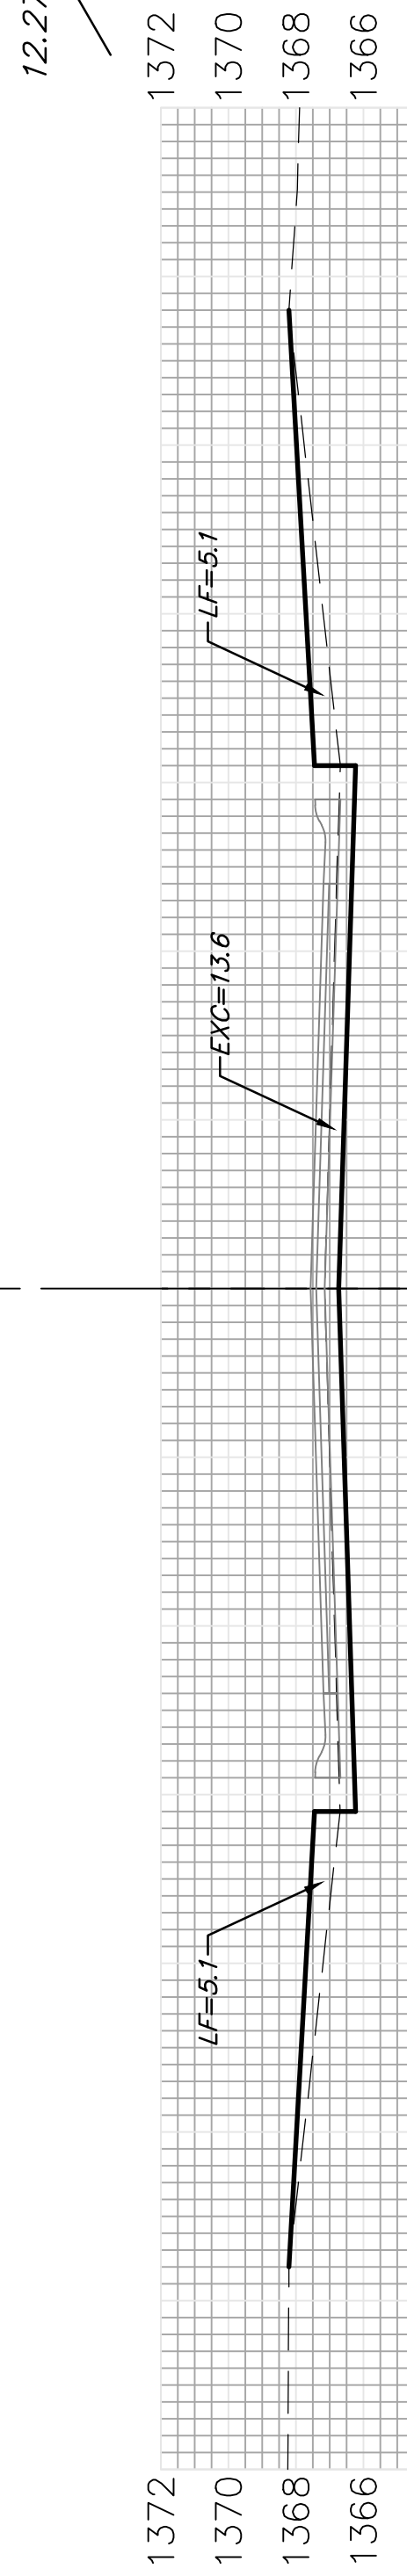

0+37.73

EXC = 6.2  
LF = 4.6  
CF = 0.0

KENTUCKY LN.

Sheet Totals  
 Excavation = 233.0 C.Y.  
 Loose Fill = 174.7 C.Y.  
 Compacted Fill = 0.0 C.Y.

