




Cut Area: 0.00 ft²
Fill Area: 0.00 ft²

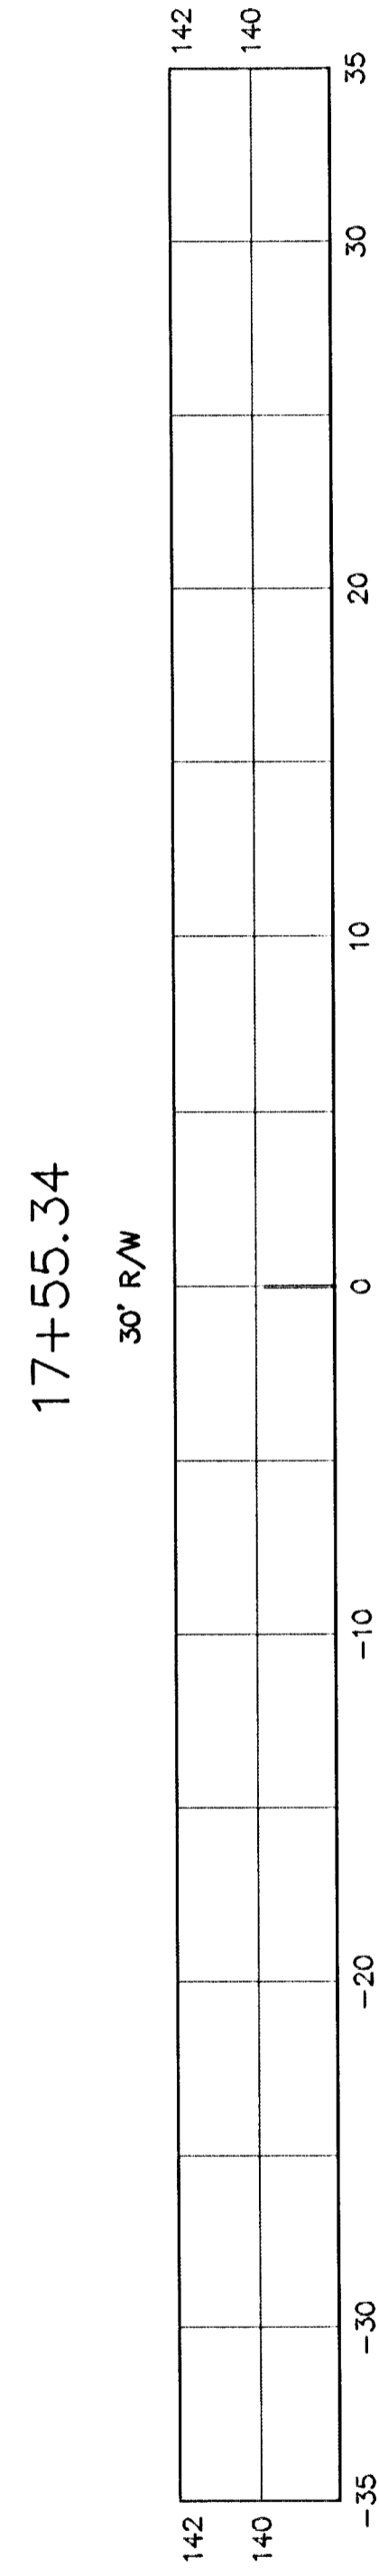

Cut Volume: 787.9 yds
Fill Volume: 81.2 yds

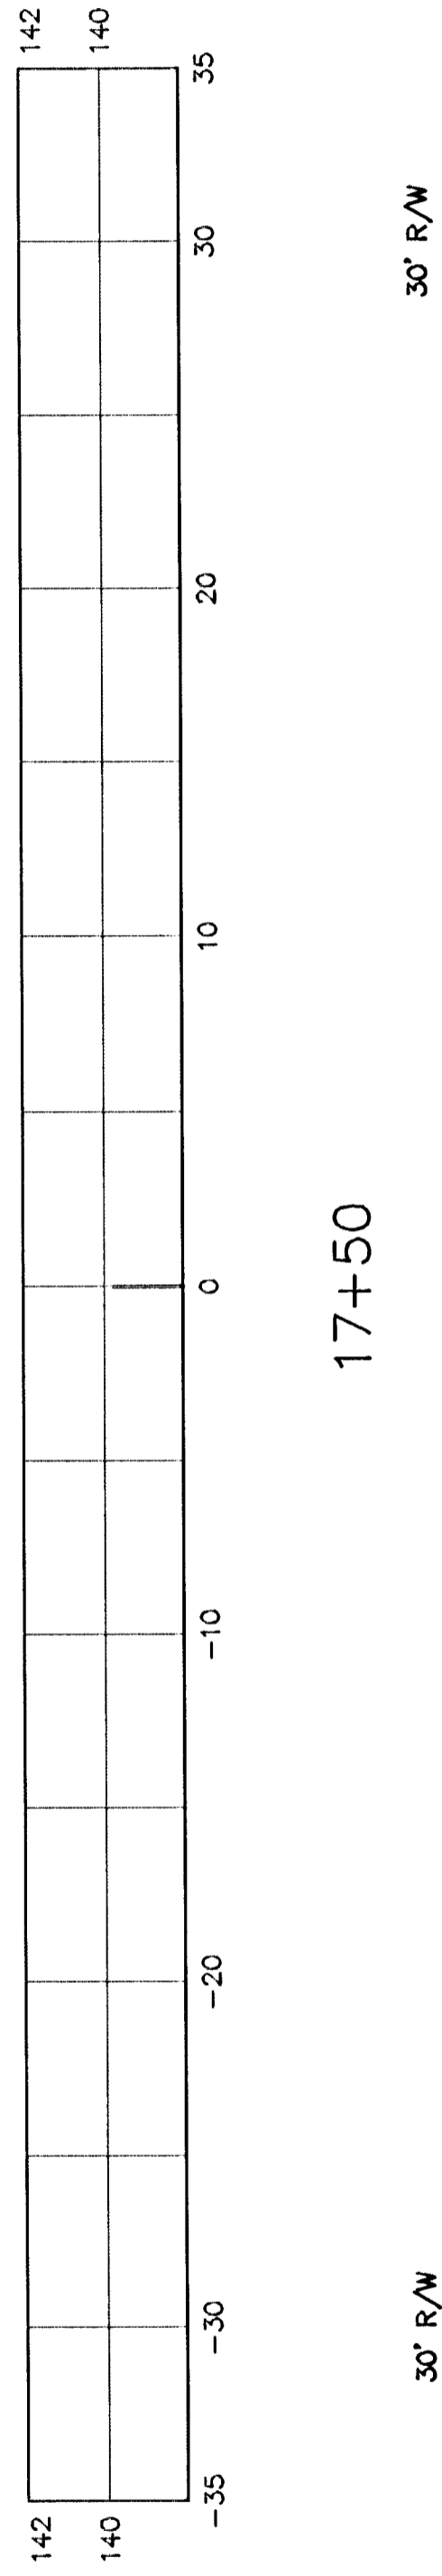


Cut Area: 25.79 ft²
Fill Area: 0.00 ft²

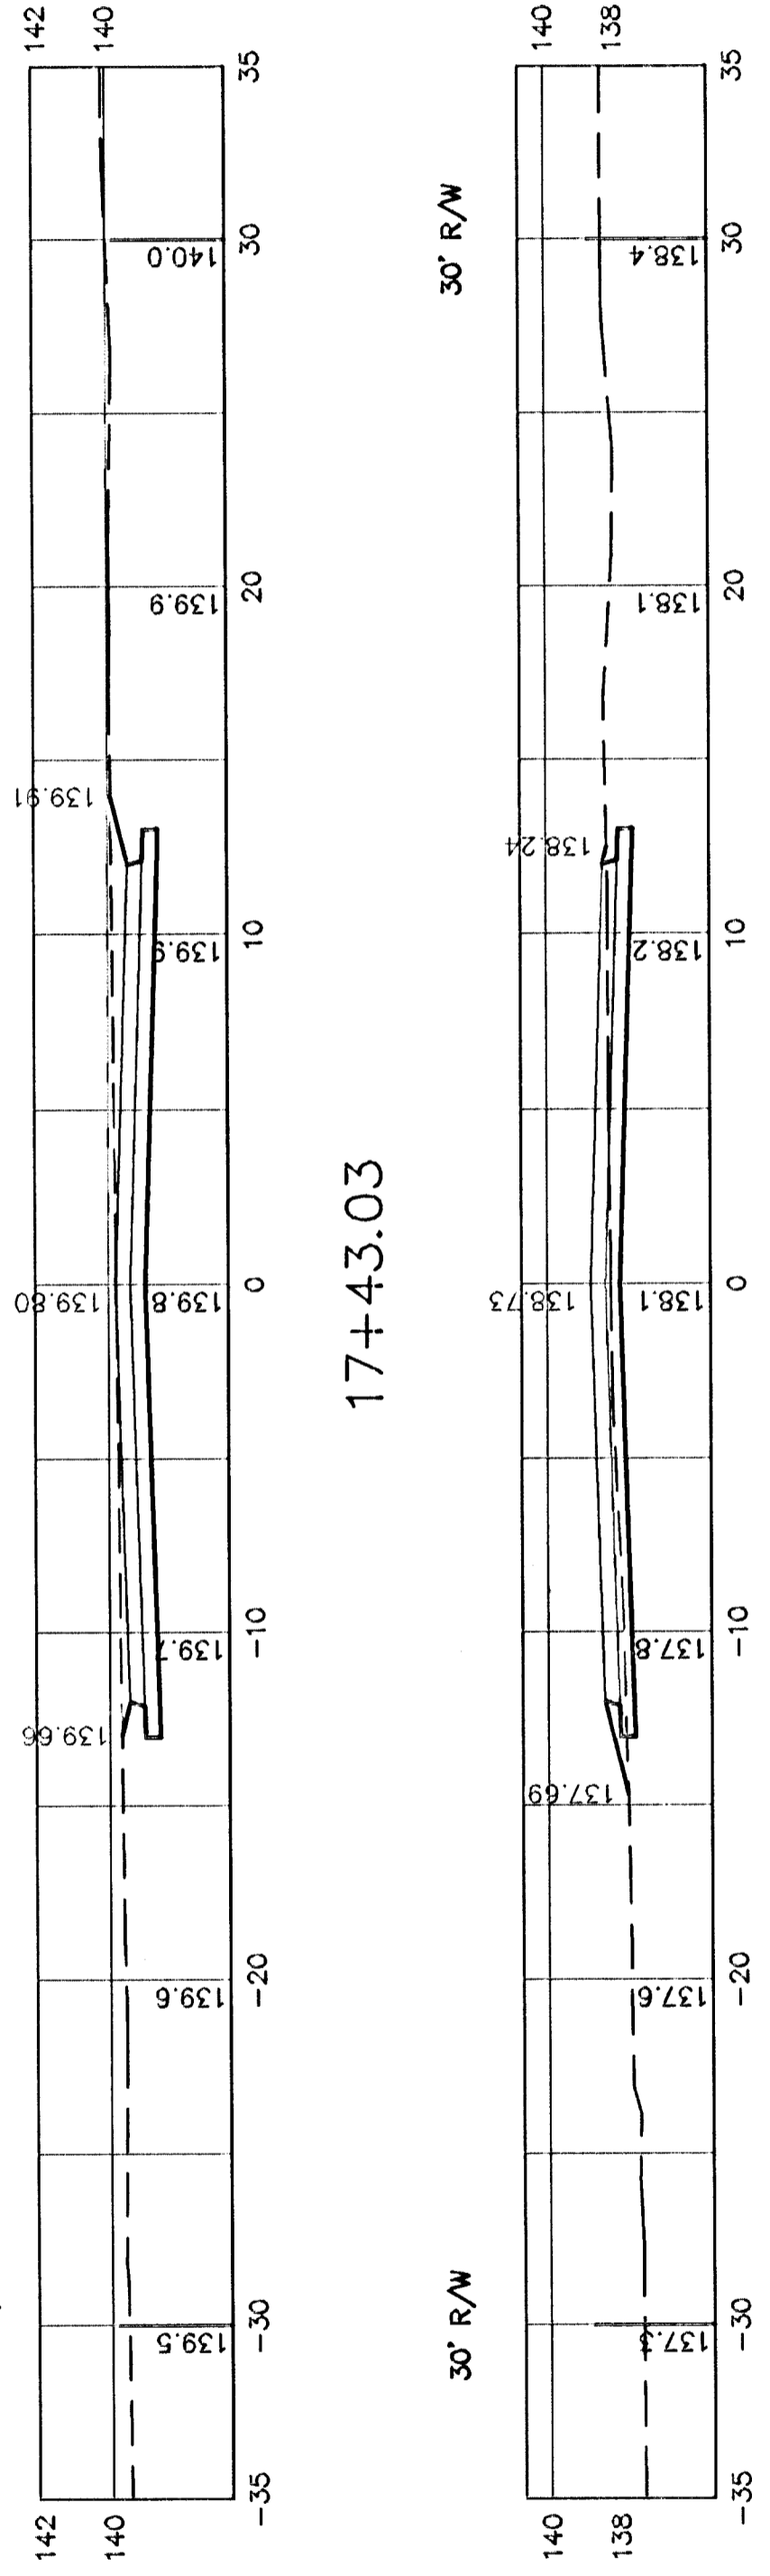

Cut Volume: 787.9 yds
Fill Volume: 81.2 yds

Cut Area: 9.48 ft²
Fill Area: 0.63 ft²

Cut Volume: 759.8 yds
Fill Volume: 80.7 yds

CED PROJ. NO.: 20030988	
CERTIFIED ENGINEERING DESIGN, P.A.	
	810 WEST DOUGLAS, SUITE C
	WICHITA, KANSAS 67203
	PH: (316) 262-8808
	FAX: (316) 262-1669
SHEET	26
TOTAL	43