



Cut Area: 7.71 ft²
Fill Area: 1.24 ft²

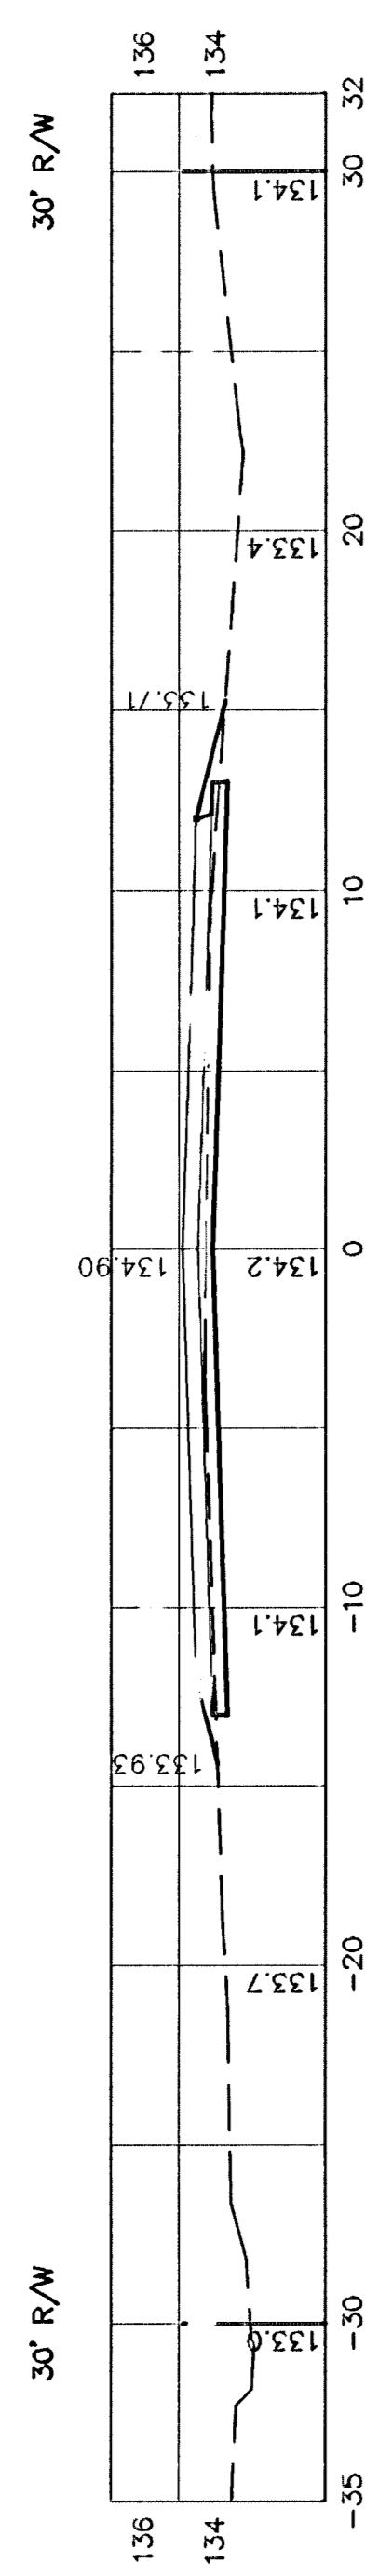

53+00

Cut Volume: 94.4 yds
Fill Volume: 22.7 yds


Cut Area: 8.21 ft²
Fill Area: 2.30 ft²

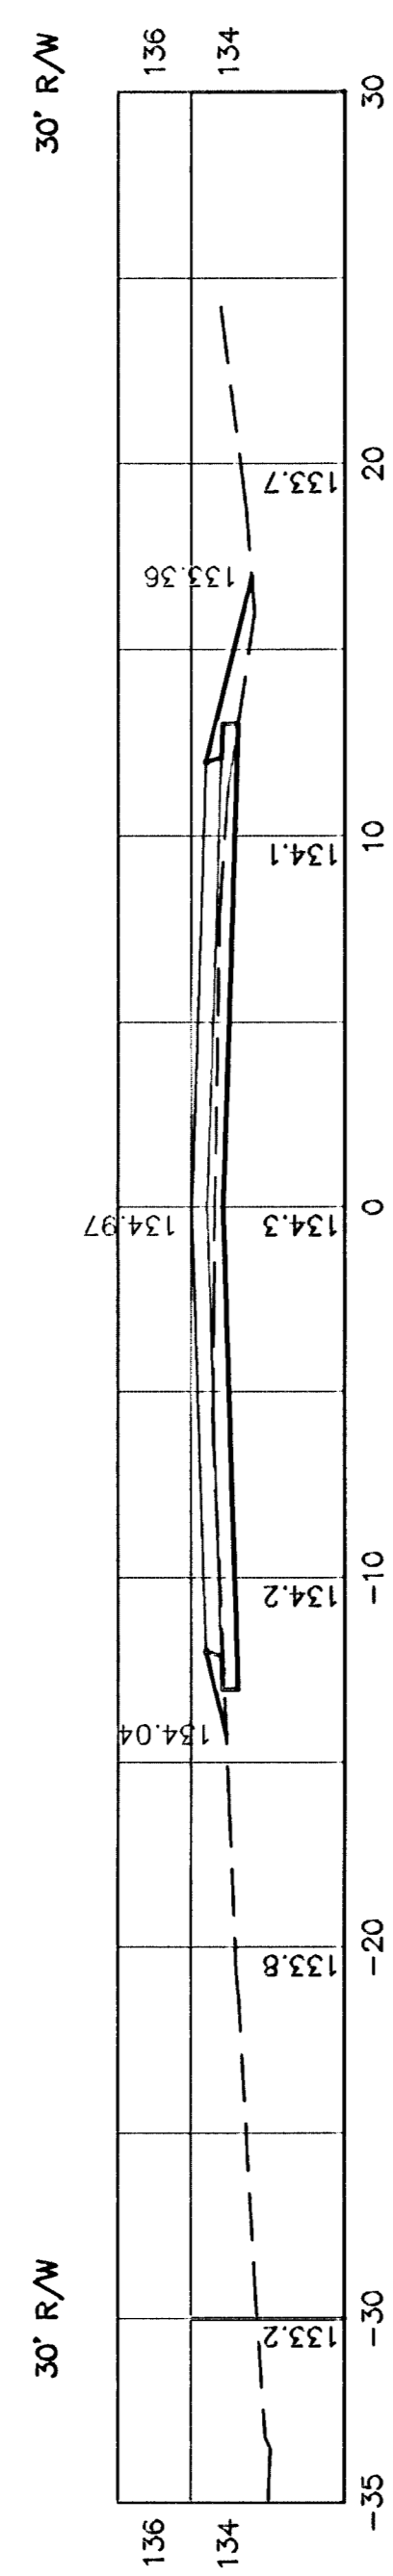

52+50

Cut Volume: 79.6 yds
Fill Volume: 19.4 yds


Cut Area: 7.56 ft²
Fill Area: 2.47 ft²

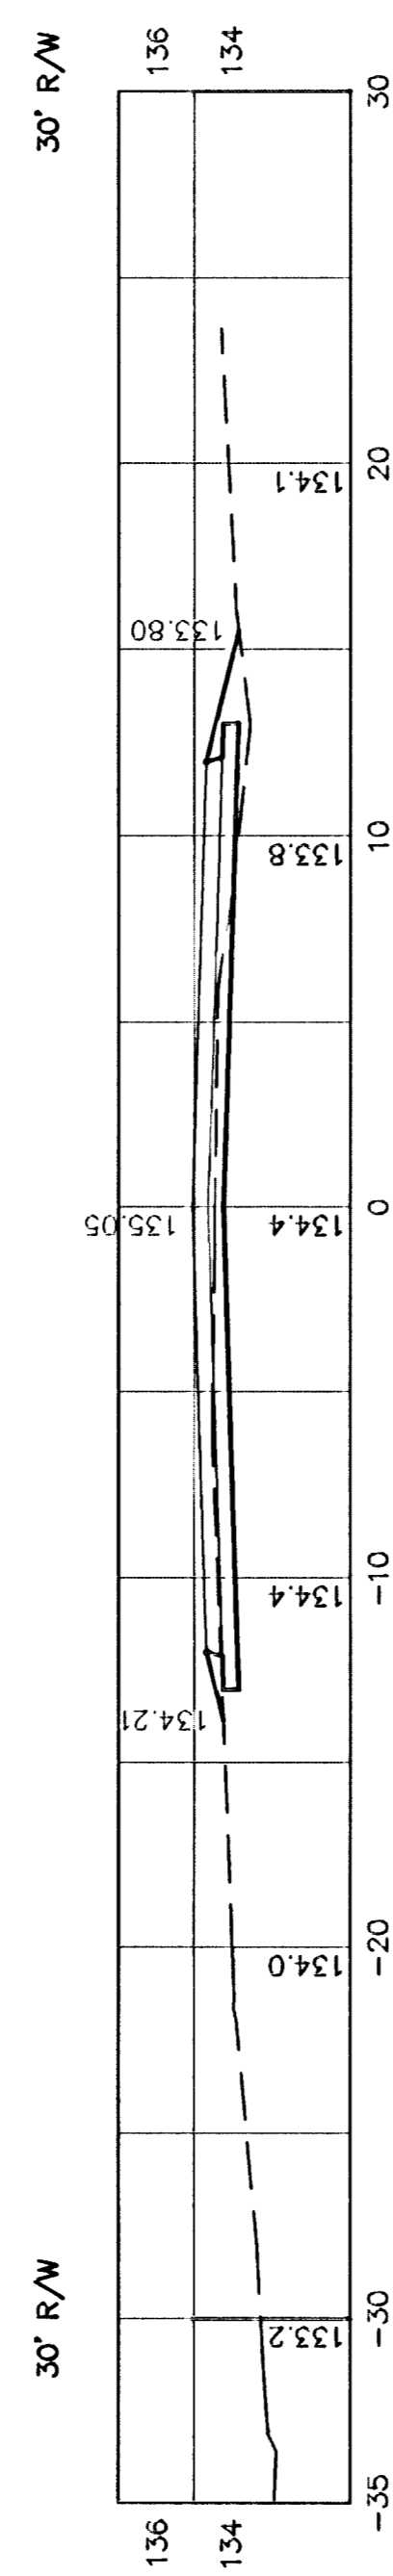

52+00

Cut Volume: 65.1 yds
Fill Volume: 14.9 yds


Cut Area: 7.92 ft²
Fill Area: 2.02 ft²

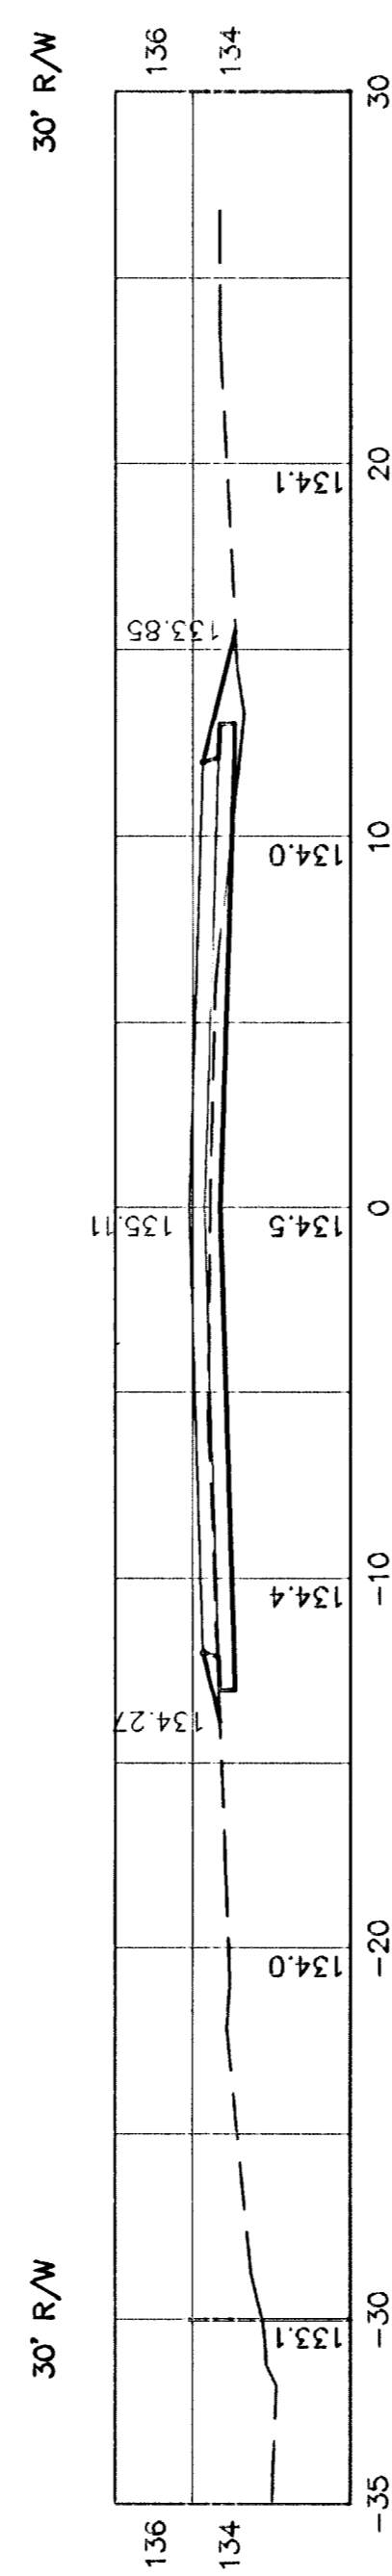

51+63.11

Cut Volume: 54.6 yds
Fill Volume: 11.8 yds


Cut Area: 7.92 ft²
Fill Area: 2.04 ft²

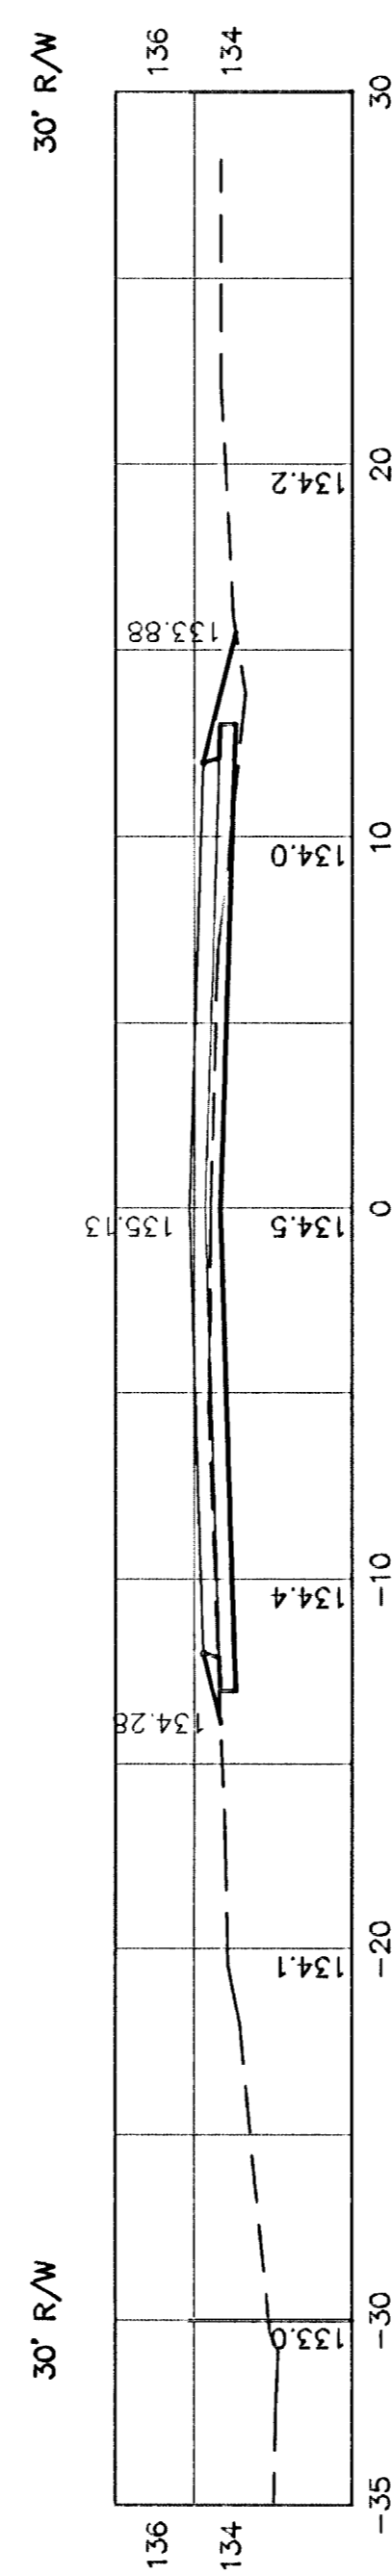

51+50

Cut Volume: 50.7 yds
Fill Volume: 10.9 yds


Cut Area: 9.68 ft²
Fill Area: 1.73 ft²

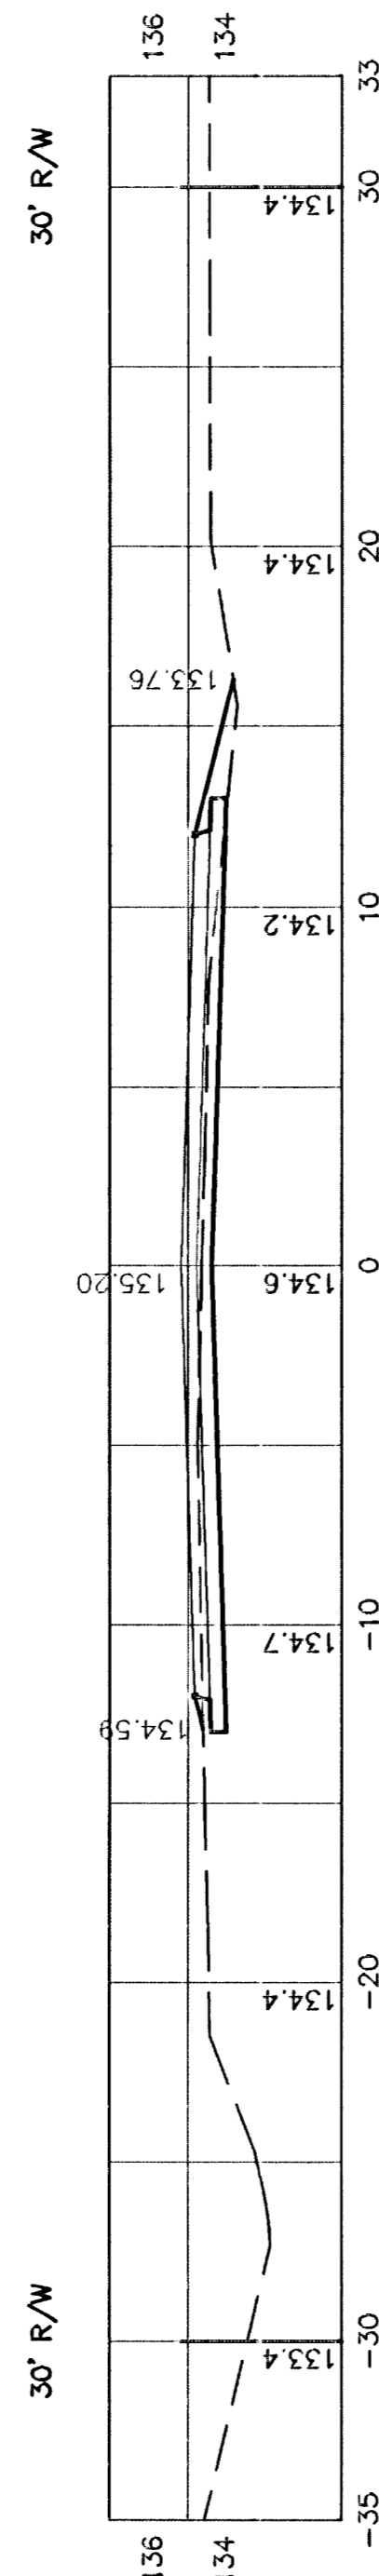

51+00

Cut Volume: 34.4 yds
Fill Volume: 7.4 yds


Cut Area: 11.21 ft²
Fill Area: 1.60 ft²

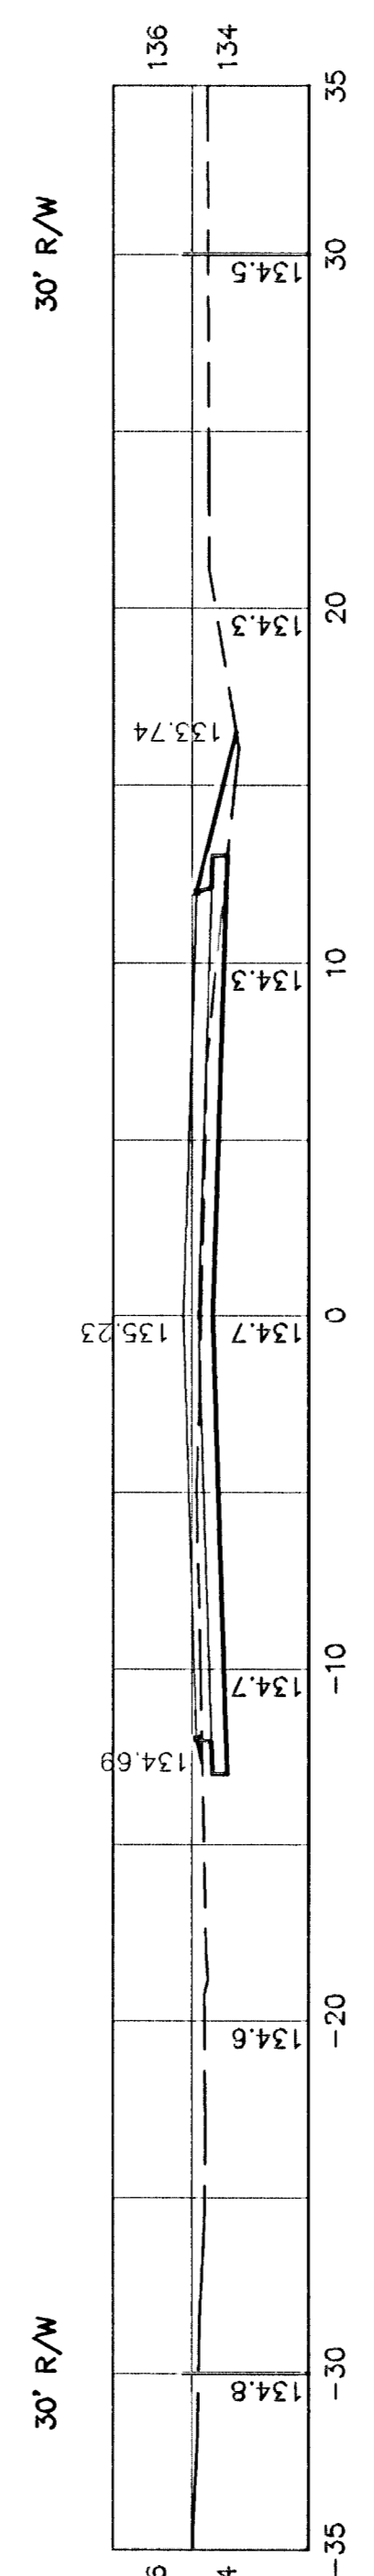

50+80

Cut Volume: 26.7 yds
Fill Volume: 6.1 yds


Cut Area: 5.39 ft²
Fill Area: 3.46 ft²

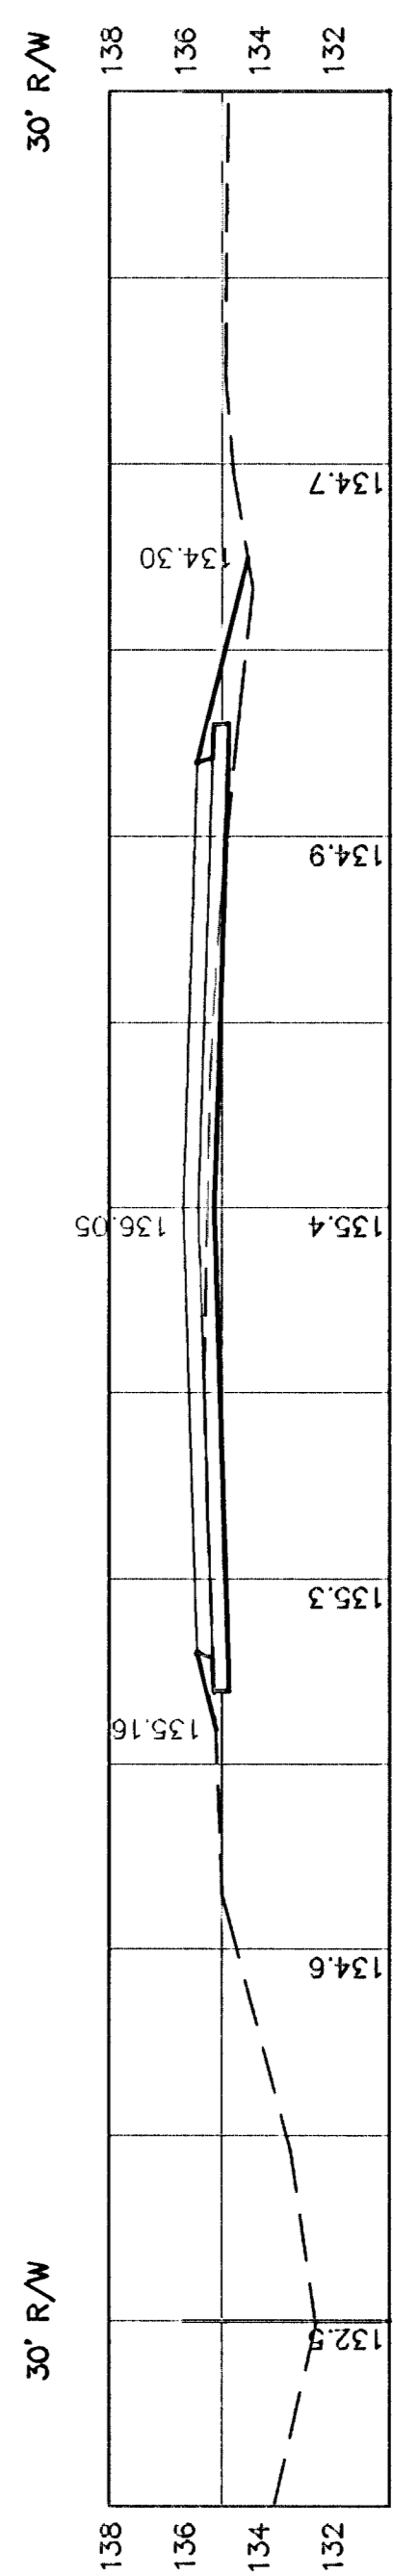

50+50

Cut Volume: 16.9 yds
Fill Volume: 3.3 yds

Cut Area: 11.65 ft²
Fill Area: 0.13 ft²

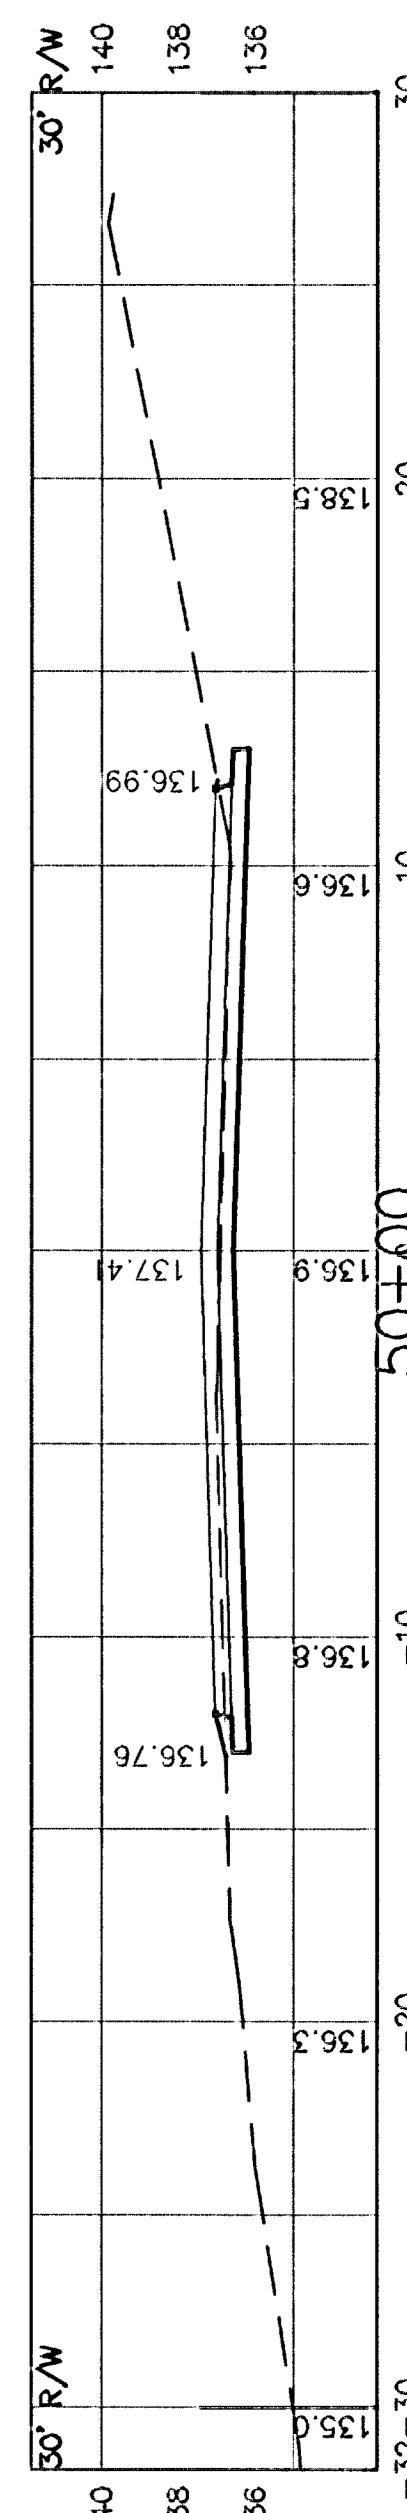

50+00

Cut Volume: 0.0 yds
Fill Volume: 0.0 yds

CED PROJ. NO.: 20030988



CERTIFIED ENGINEERING DESIGN, P.A.
810 WEST DOUGLAS, SUITE C
WICHITA, KANSAS 67203
PH: (316) 262-8808
FAX: (316) 262-1669

SHEET 34
TOTAL 43