

## GENERAL NOTES:

1. The Contractor shall comply with all applicable safety regulations. All construction shall be completed following current City Standard Specifications and Special Provisions.

2. Contractor will be required to provide notice to utility companies a minimum of seventy-two (72) hours prior to any excavation, as follows:

Kansas One-Call 687-2470

The Contractor must notify the following in case of an emergency:

AT&T 1-800-246-8464  
 Block Hills Energy 1-800-694-8989  
 City of Wichita Water & Sewer 1-316-219-8921  
 City of Wichita Stormwater 1-316-268-4090  
 City of Wichita Traffic 1-316-268-4034  
 Cox Communications 1-888-249-3530  
 Kansas Gas Service 1-888-482-4950  
 Evergy 1-800-544-4857

3. Utility service lines, poles, etc. are to be adjusted as necessary by others prior to construction unless the plans specifically call for their adjustment by the Contractor or unless the plans specifically identify a utility to be adjusted by its owner during construction. Existing utilities and their location, as shown on the plans, represent the best information obtainable for design. The Contractor will be required to work around existing utilities within the right-of-way which do not conflict with proposed construction.

4. Rubble from the removal of miscellaneous structures and excess excavation which is to be wasted shall be disposed of on sites to be provided by the Contractor. These sites shall be approved by the Engineer as to suitability, appearance and site location. Locations, in the opinion of the Engineer, that will leave an unsightly appearance will not be approved. All disposal sites must be approved by the Kansas Department of Health and Environment. Material either stockpiled or disposed of in a flood plain will require a Kansas State Board of Agriculture permit. Any material dumped in waters of the United States or wetlands is subject to U.S. Corps. of Engineers permitting regulations. Any material buried or stockpiled beyond approved construction limits will require additional archaeological investigations unless buried in a previously approved borrow location.

5. Trees and shrubs in public right-of-way which are in direct conflict with proposed new construction shall be removed by the Contractor with the City Engineer's approval. Trees and shrubs which are not in direct conflict with proposed new construction shall be saved and protected from damage.

6. The Contractor shall give all property owners and/or tenants of developed property abutting the construction of this project a minimum of ten (10) days notice prior to start of construction.

7. The Contractor shall be responsible for preserving property irons. The Contractor will be required to re-establish any property irons which are damaged or destroyed by his construction operations. Such irons shall be re-established by a licensed land surveyor in accordance with state laws.

8. The Engineering Division shall field locate water valves one time during construction when requested by the Contractor. It shall be the Contractor's responsibility to preserve such field locations during the construction process. Water valves, valve boxes or fire hydrants damaged during construction shall be repaired by Contractor at his own expense. Valve boxes and water meters within the project limits shall be adjusted to match final grades by the contractor.

9. All elevations shown are NAVD 88.

10. All areas disturbed during construction that will not be under proposed pavement shall be restored to match existing conditions.

11. All existing pavement and curb and gutter within the construction limits shall be saw cut, full depth, to the lines shown on the plans, or to the nearest joint, and removed, unless otherwise noted. If removal limits are within three feet of a joint, remove to the joint.

12. If traffic will be impacted by construction, a traffic control plan must be submitted and approved by the City Traffic Engineer, Mike Armour at [traffic@wichita.gov](mailto:traffic@wichita.gov) before construction can begin. The Contractor shall be responsible for all traffic control measures to facilitate construction. All construction zone markings and signage shall conform to the latest version of the Manual on Uniform Traffic Control Devices (MUTCD) as published by the US Dept. of Transportation, Federal Highway Administration. All costs associated with construction markings and signage shall be the Contractor's responsibility. All traffic control devices in the work zone (including markings and signs) and their installation and maintenance shall comply with the latest edition of the Manual on Uniform Traffic Control Devices (MUTCD). All traffic control devices in the traveled way or clear zone shall be crashworthy (NCHRP Report 350 or MASH compliant). [http://safety.fhwa.dot.gov/roadway\\_dept/policy\\_guide/road\\_hardware/wzd](http://safety.fhwa.dot.gov/roadway_dept/policy_guide/road_hardware/wzd)

13. All construction equipment, including vehicles, materials, and debris, shall be stored outside of the clear zone. Where this cannot be achieved the contractor shall place appropriate signs, object identifiers, and/or barricades in compliance with the MUTCD.

14. Except when required for safety, traffic control shall not block any lanes or sidewalks when work is not being performed.

15. Traffic lane blockages more than four hours may need permitted. Call 316-268-4501 to determine requirements and request permit.

### Project Length:

St. Paul Ave = 690 LF  
 St. Paul Ct = 126 LF  
 Chase Ave = 570 LF  
 50th St S = 157 LF

### Earthwork Summary:

Loose Fill = 6,140 C.Y.

95% Compacted Fill = 1,110 C.Y.

Excavation = 365 C.Y.

## Baselines:

BL1: @ St. Paul Ave, with Sta. 0+00 at @ of 47th St. S

BL2: @ Chase Ave., with Sta. 0+00 at @ St. Paul Ave


BL2 Sta. 0+00 = BL1 Sta. 04+62.52;  
 BL2 Sta. 10+24.55=BL1 Sta. 18+17.09

St. Paul Ave., St. Paul Ct., & Chase Ave to serve

# Fox Run Addition

CITY OF WICHITA, KANSAS

Gary Janzen, P.E. City Engineer  
 Project Number: 472-2020-085655  
 OCA: 810130

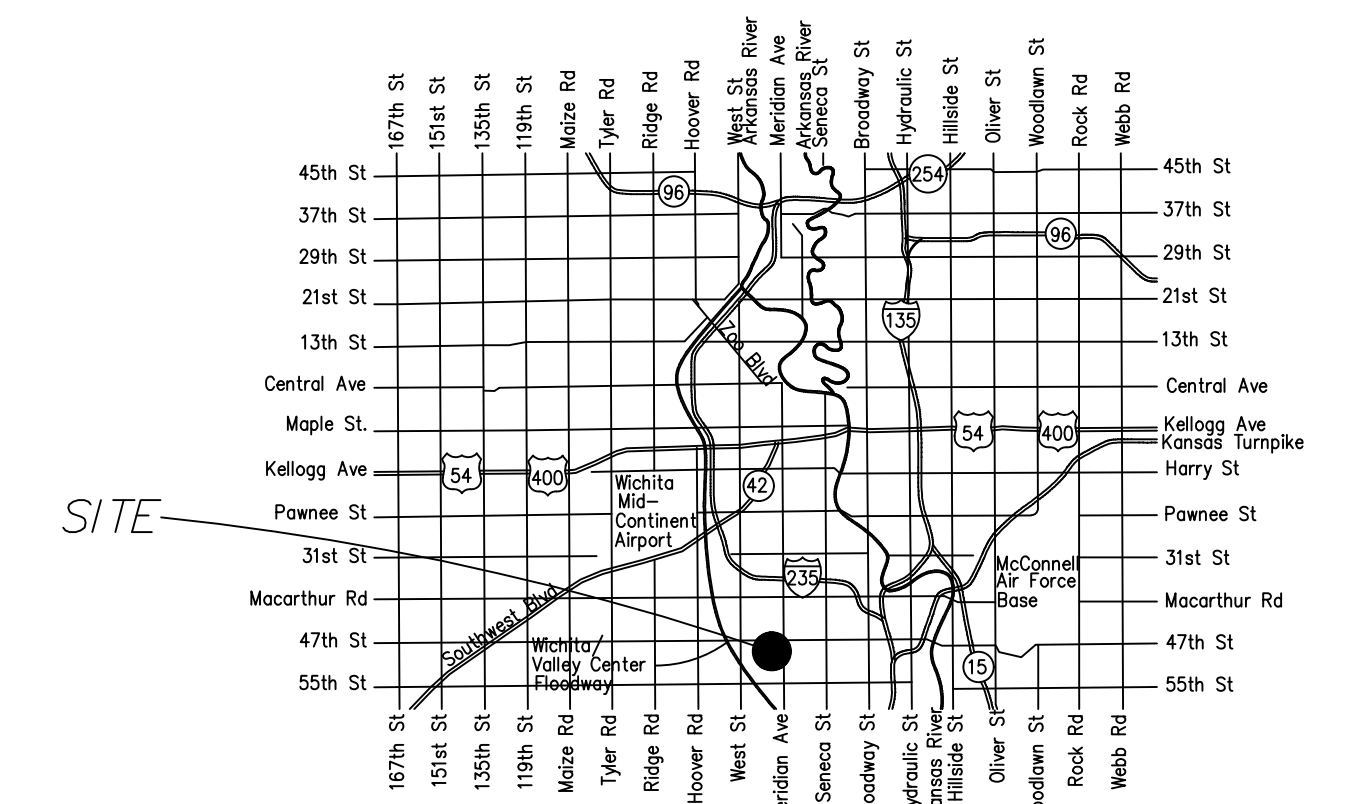

## Vicinity Map

## Sheet Index

1.0	Title Sheet
2.0	Control Map
3.0	St. Paul Ct. Paving Plan & Profile
3.1-3.2	St. Paul Ave. Paving Plan & Profile
3.3-3.4	Chase Ave. Paving Plan & Profile
3.4	50th St. S. Paving Plan & Profile
4.0	Erosion Control Plan
4.1-4.5	Erosion Control Details
5.0	Typical Section
5.1	Curb & Gutter Detail
5.2	Valley Gutter Detail
6.0-6.3	Cross Sections
7.0-7.1	Lot Grading Plan
8.0	Street Sign Detail
9.0	Copy of Plat




Benefit Area

Proposed Pavement

## Benchmarks

BM1:  
 Chiseled "+" on East Curb of St. Paul Ave., Approx. 14.5 feet West of the SW Corner of Lot 10, Block A  
 Elev. = 1277.49 (NAVD-88)

BM2:  
 Chiseled "□" on Rim of Curb Inlet on South side of 50th St., Approx. 42.5 feet West & 11.5 feet North of the SW Corner of Fox Run Addition  
 Elev. = 1275.55 (NAVD-88)

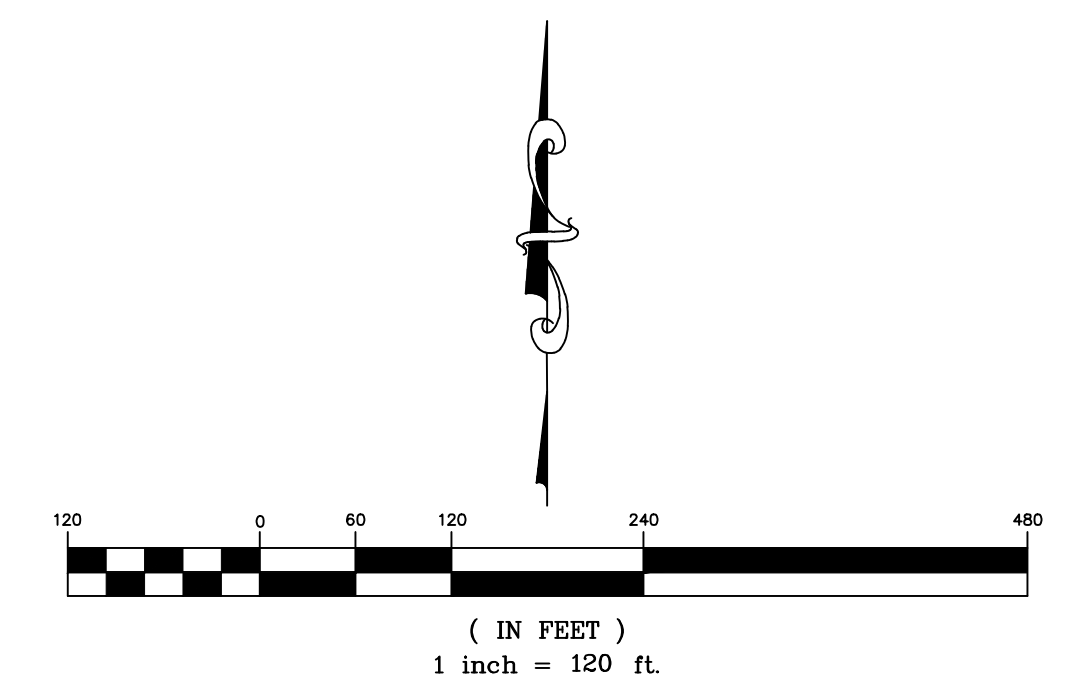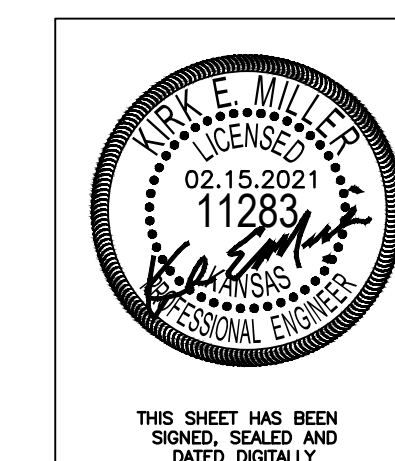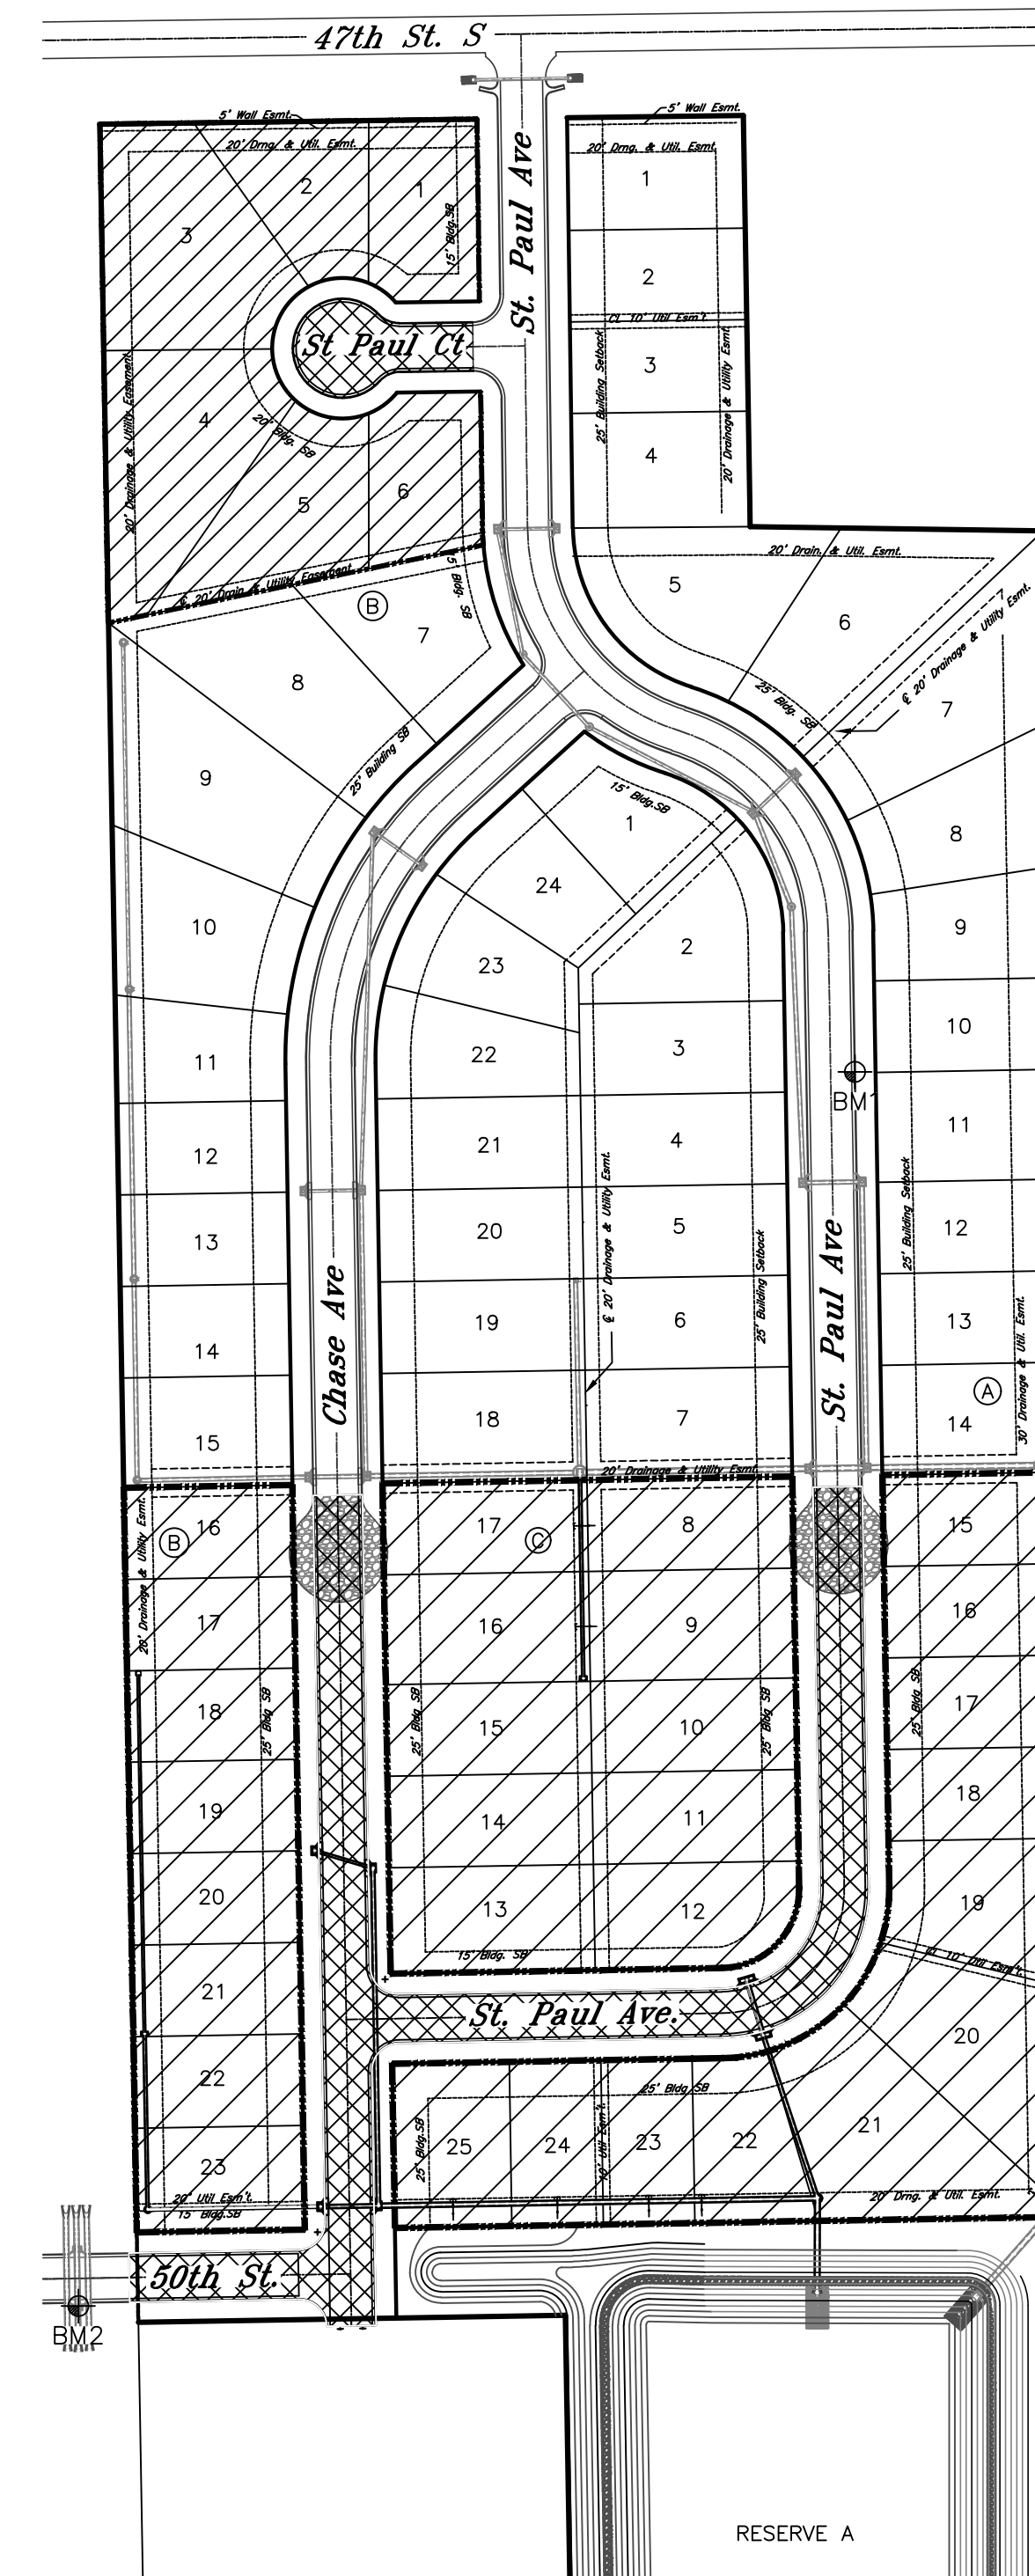

**KEMILLER**  
 ENGINEERING PA  
 117 E. Lewis, Wichita, KS 67202 (316)264-0242

Developer: Superior Homes, LP  
 1109 S Rock Road, Wichita, KS 67207-3317  
 316-516-0139

February 2021