



St. PAUL Ct.


0+50

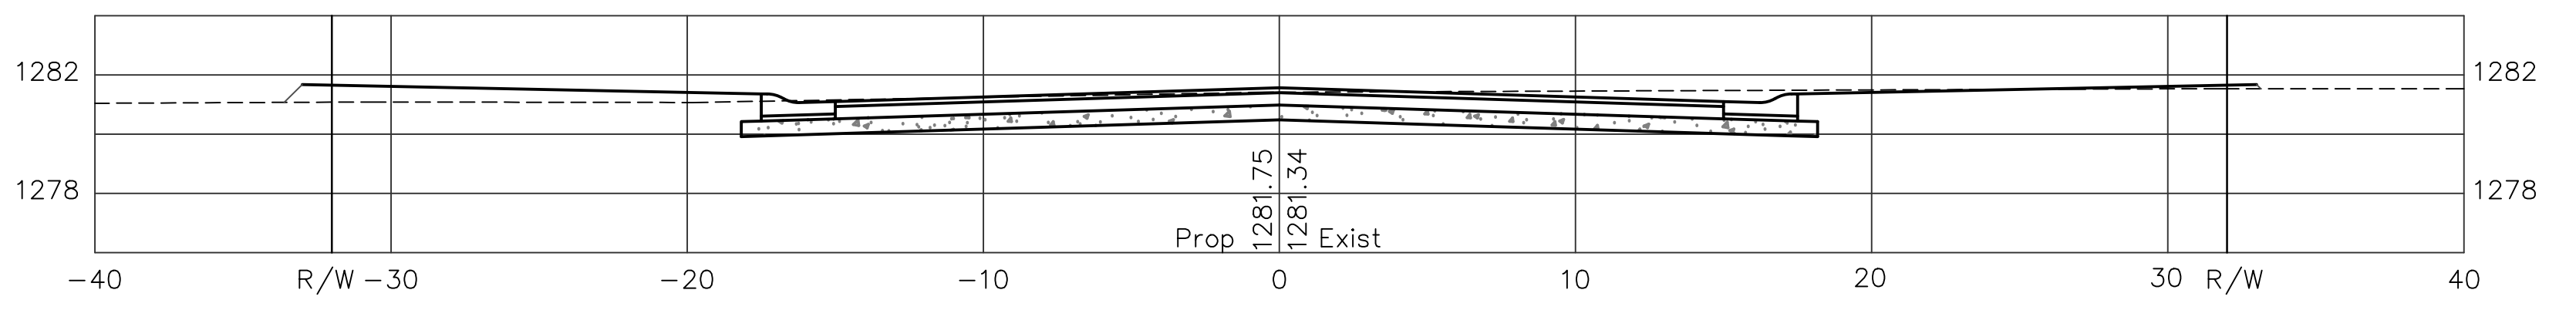


0+89.15

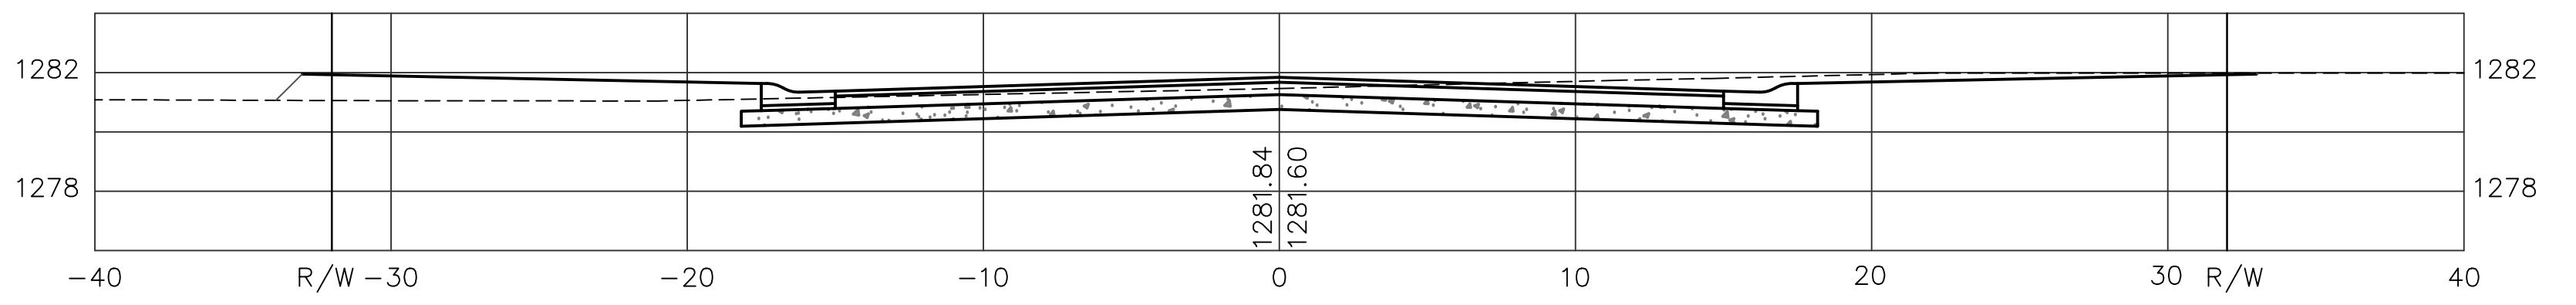

1+00

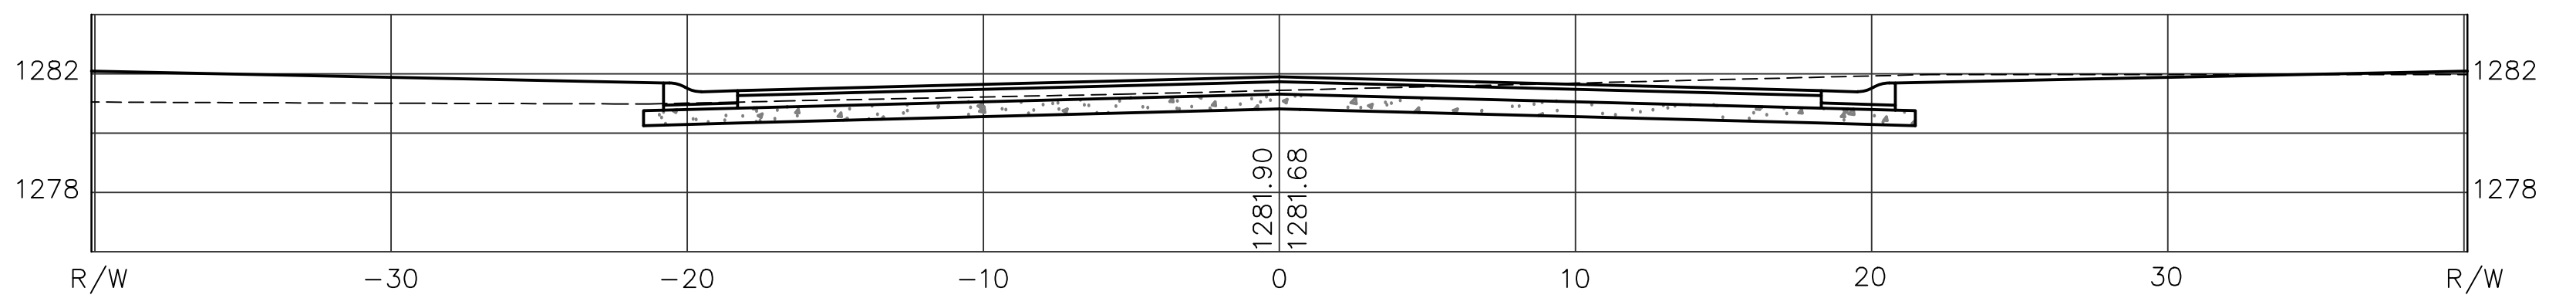


1+29.85

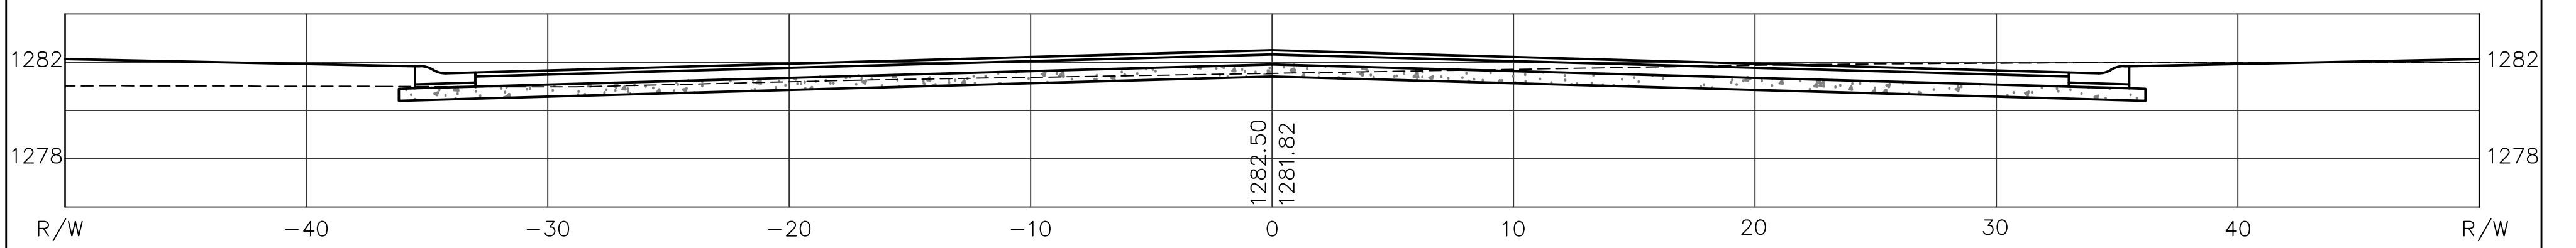


50th St. S.



0+50

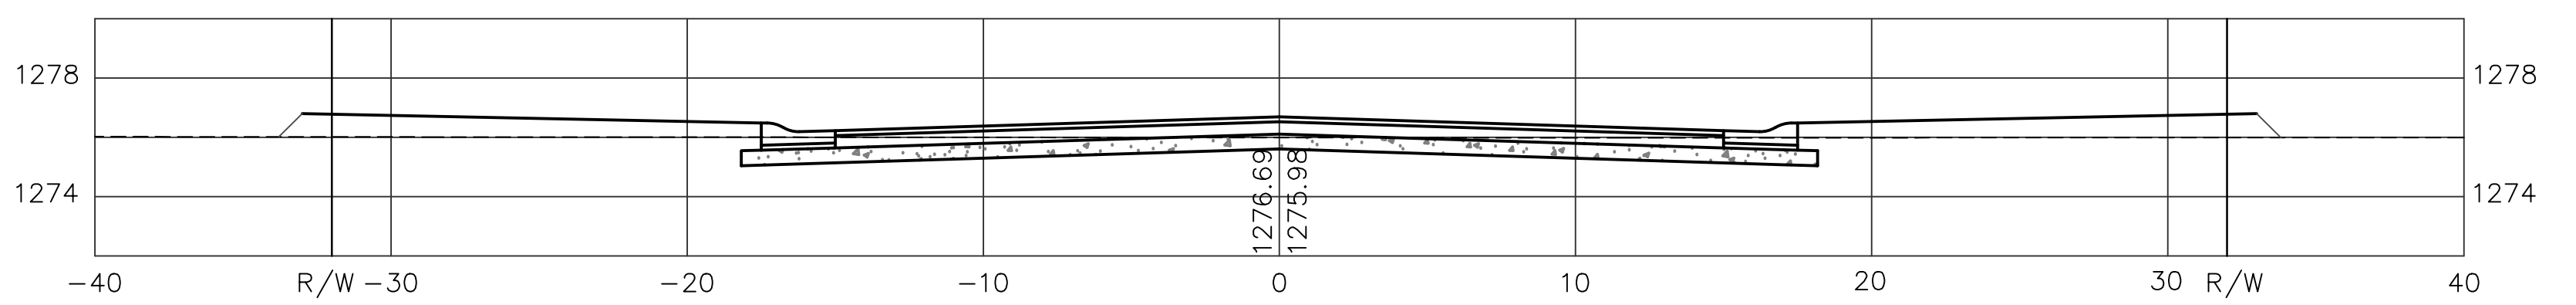

1+00

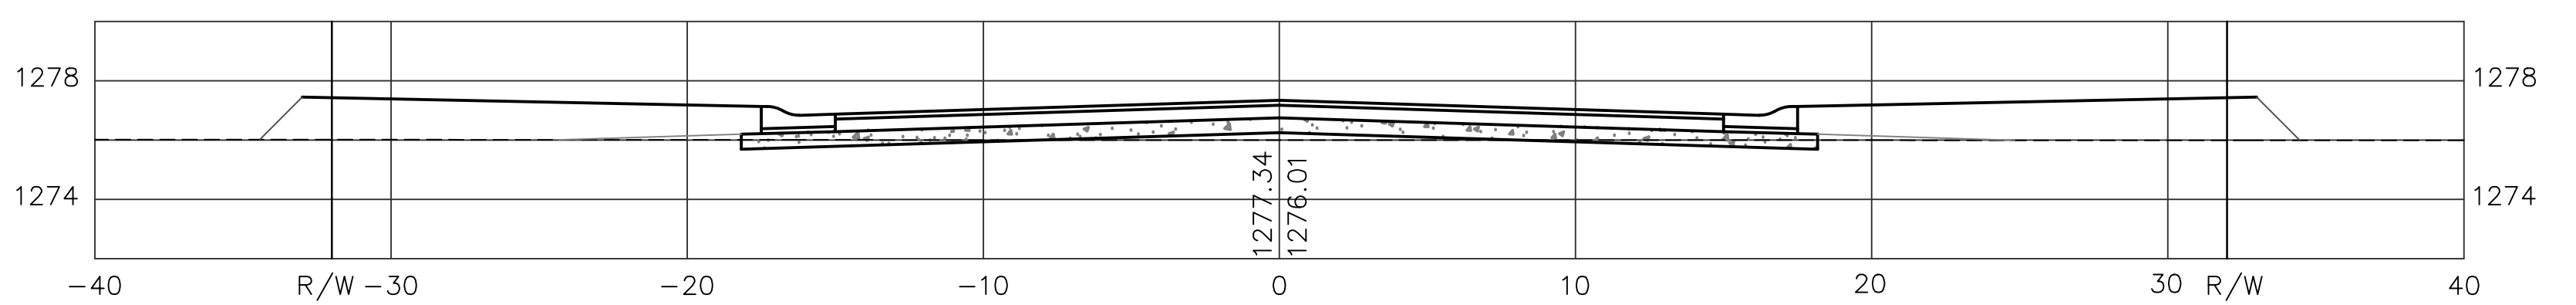

1+20.22

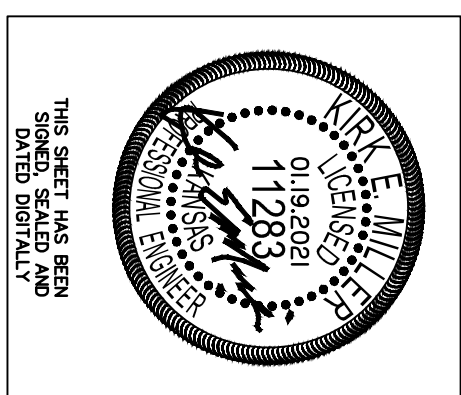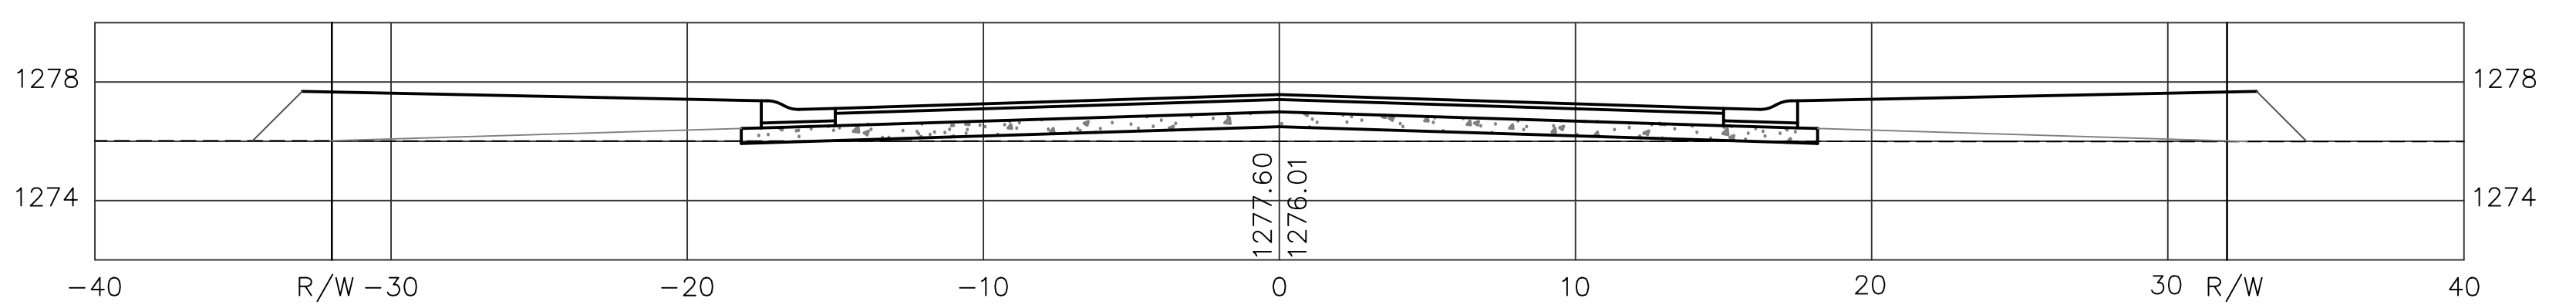

KEMILLER
ENGINEERING & PA

117 E. Lank, Wichita, KS 67202 (316)384-0242

Cross Sections - 50th St & St. Paul Ct.
Fox Run Addition (Phase II)
Wichita, Kansas

DESIGN	ME
DRAWN	ZS
DATE	10/20/20
REVISION	
PROJECT NUMBER	
SHEET	
6.3	