
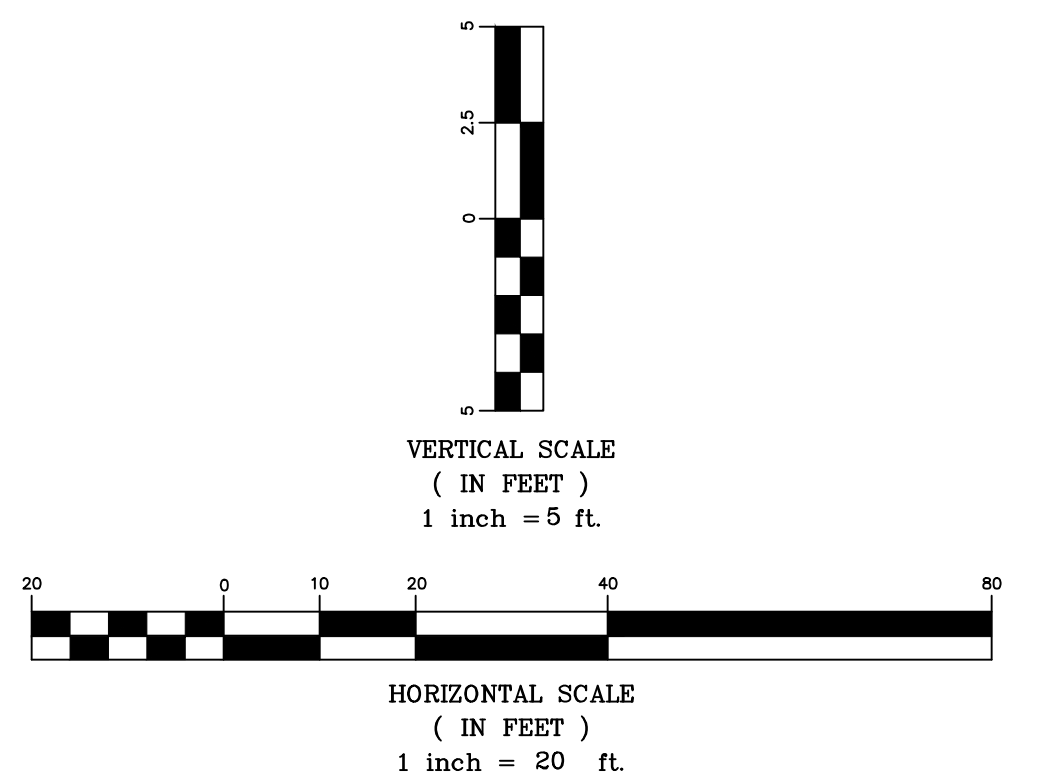
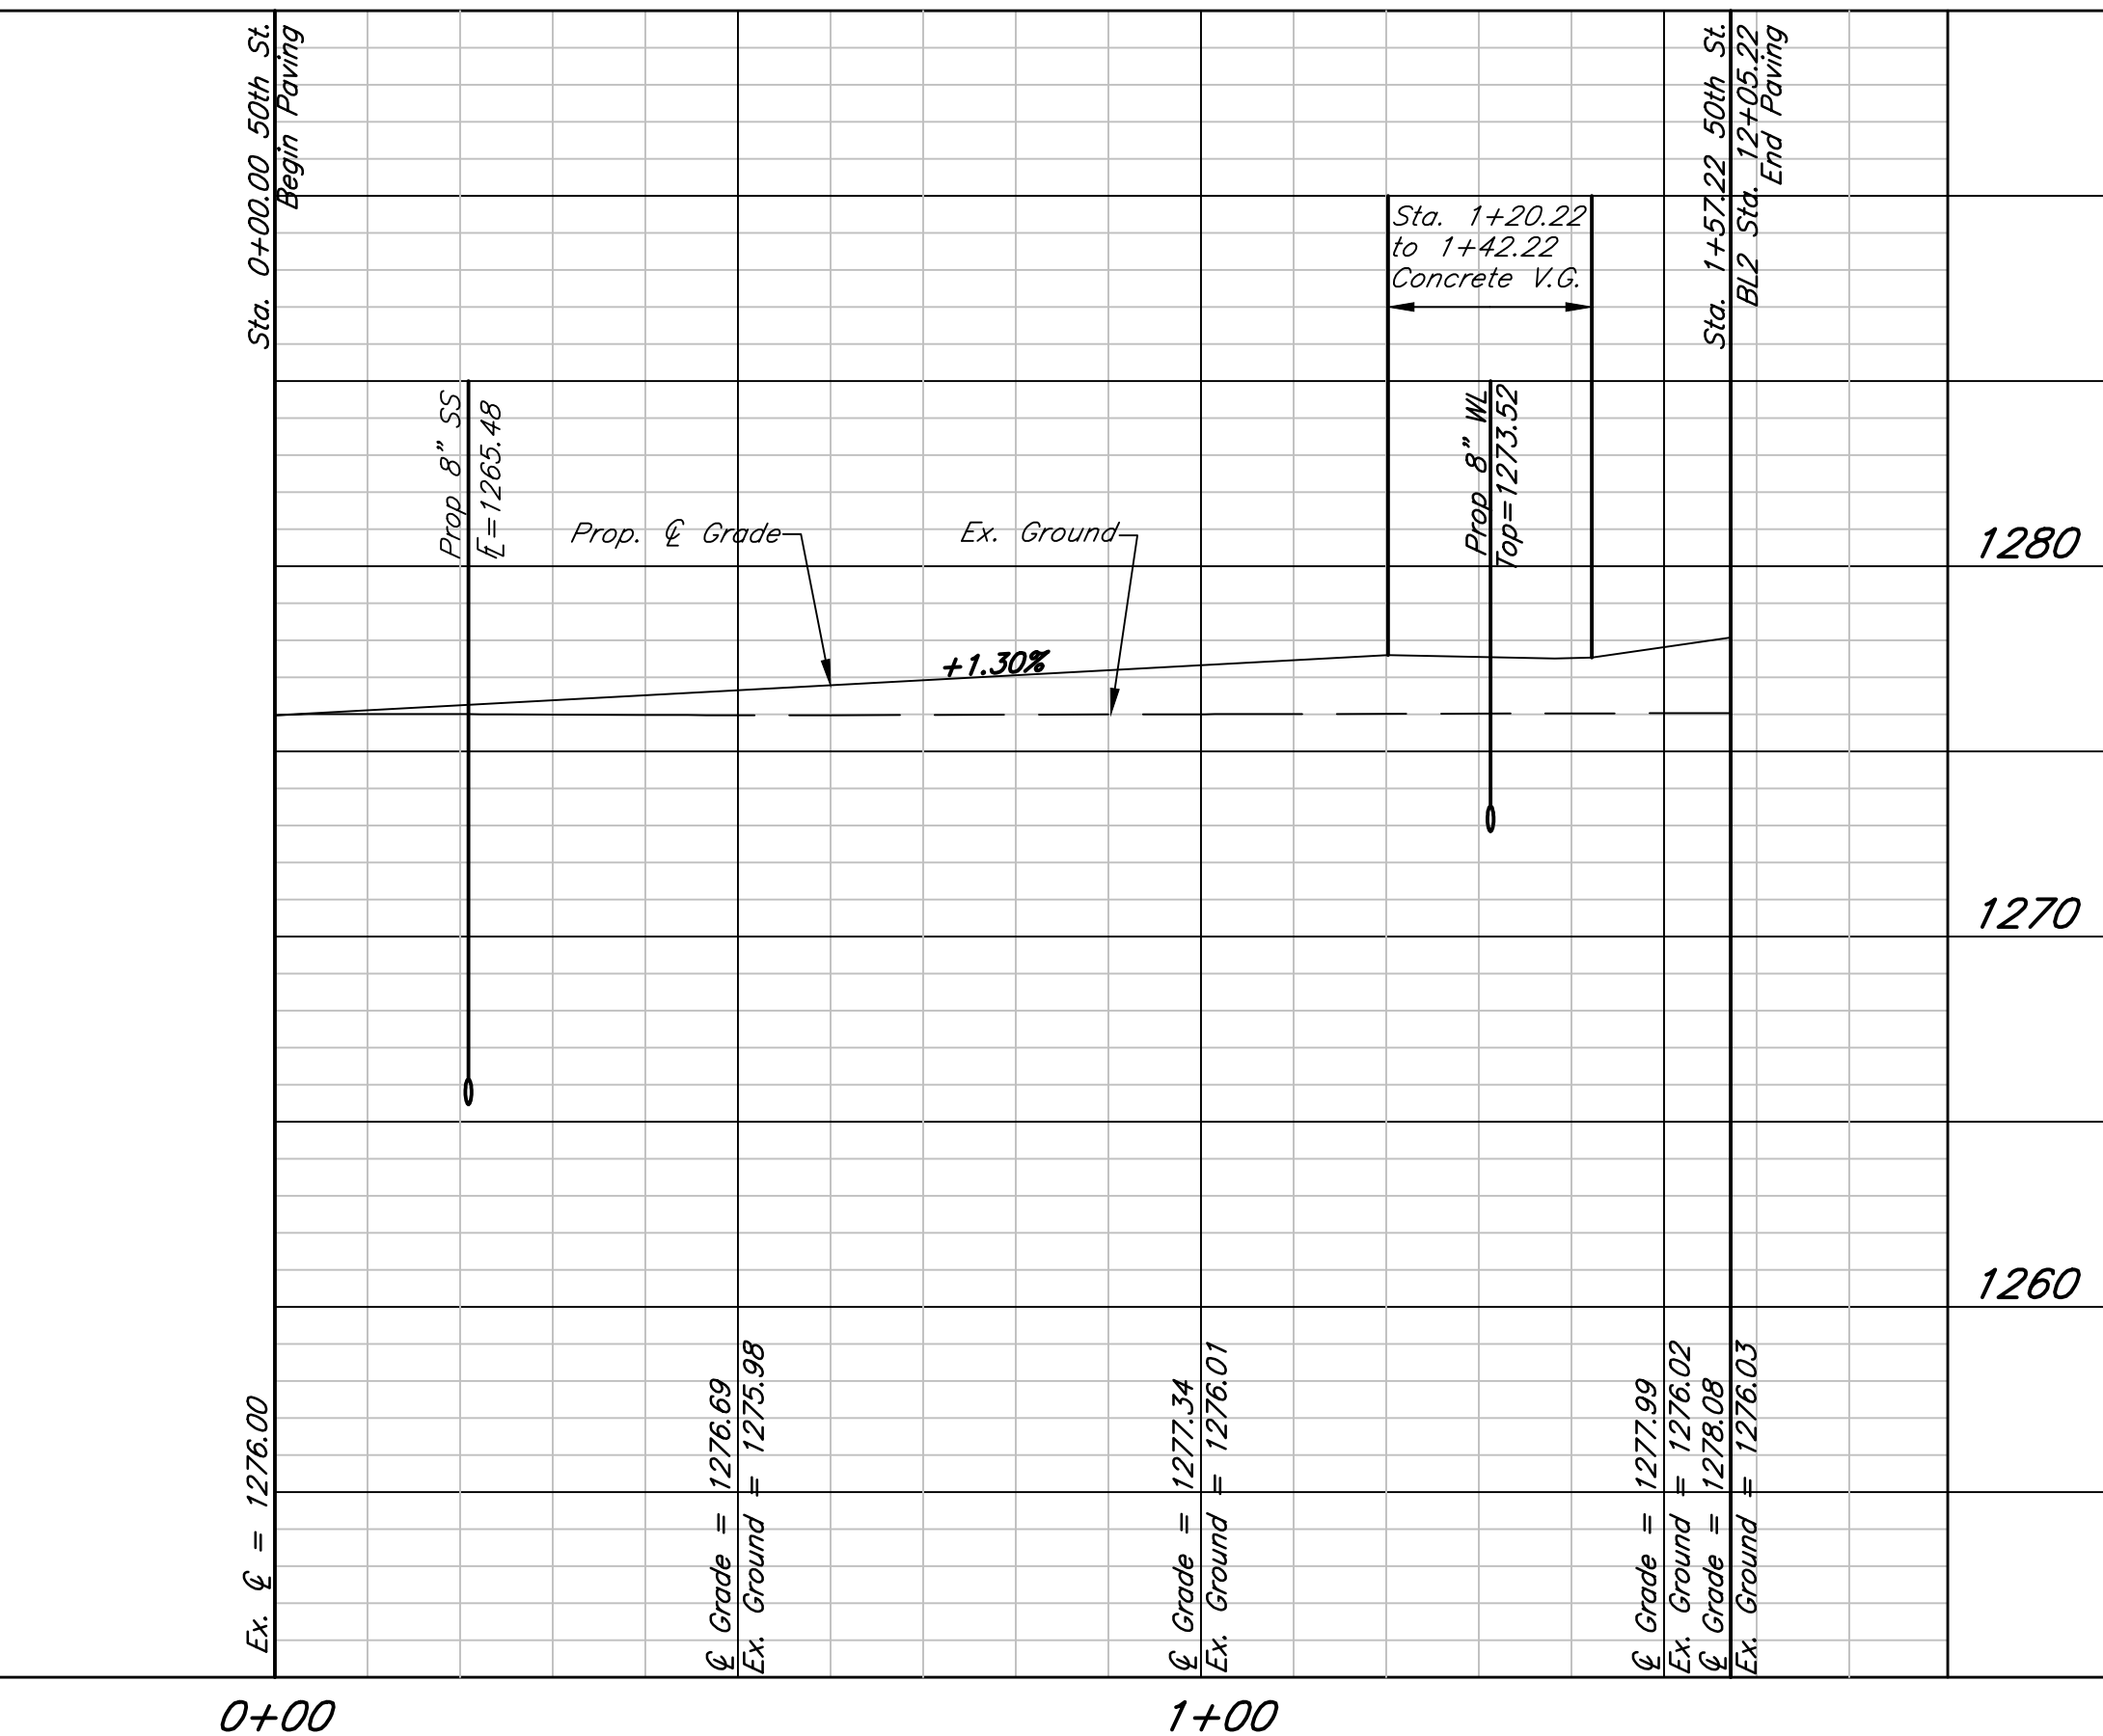
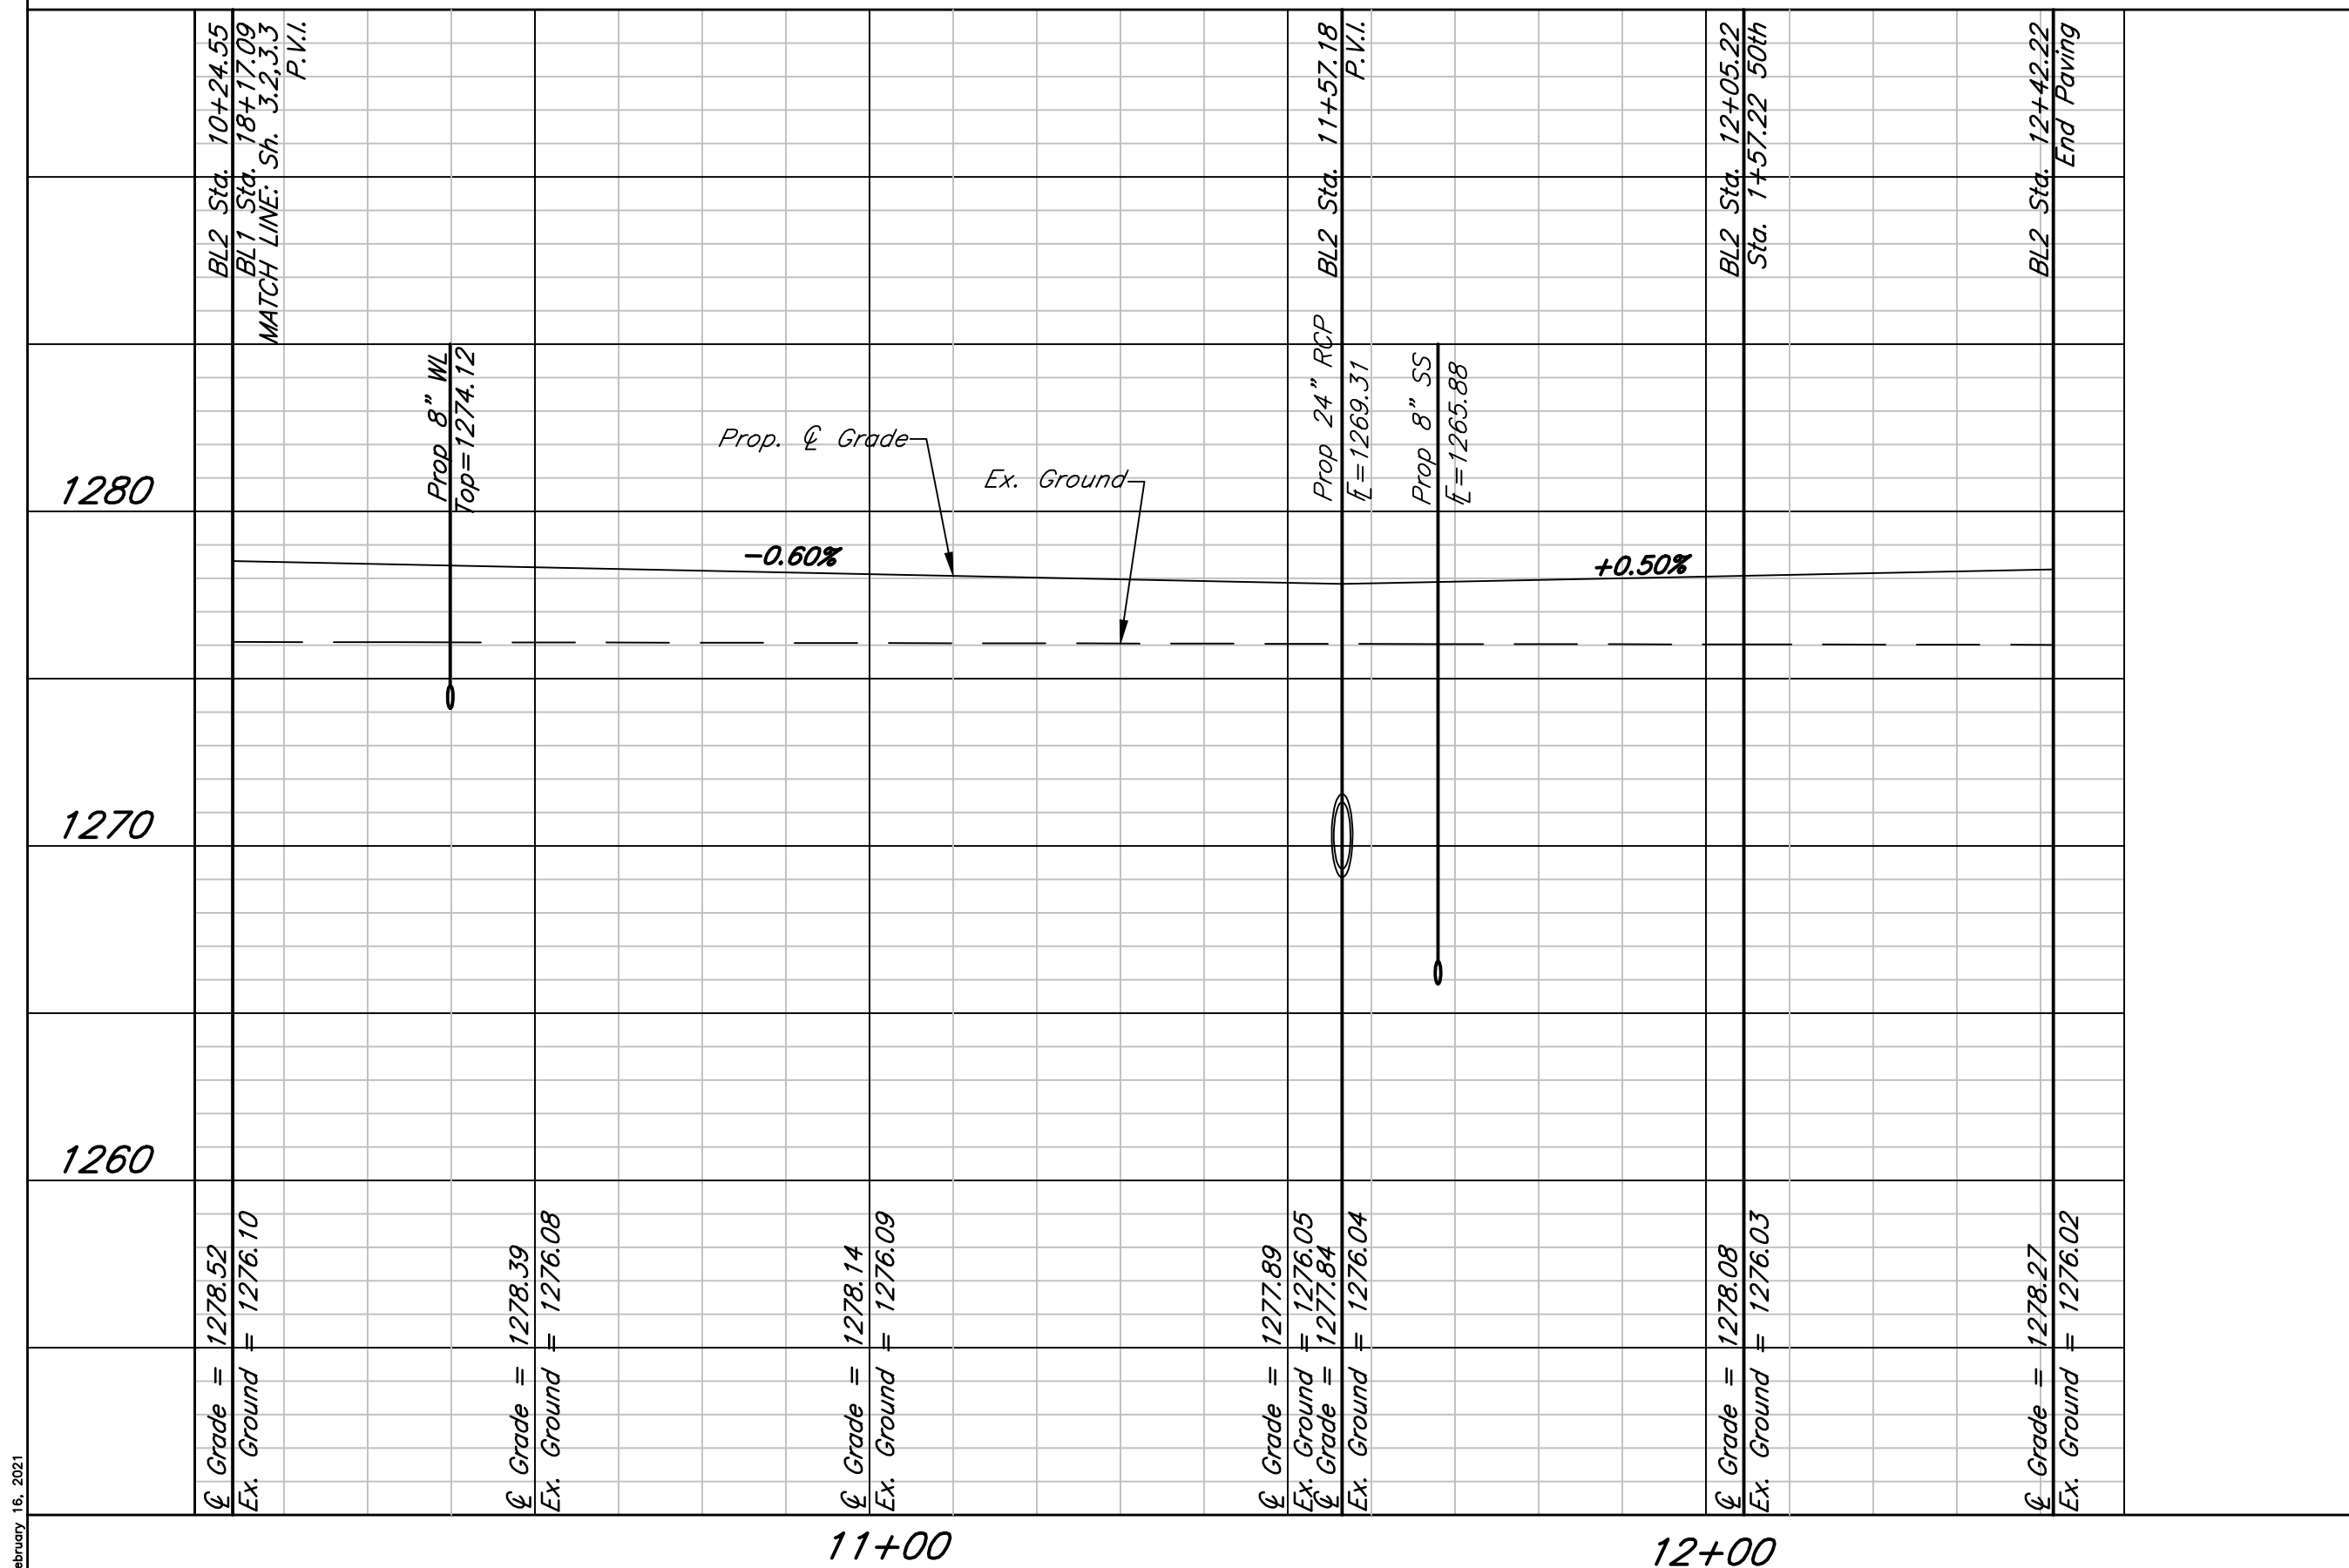


Mono Edge Curb (3 5/8") (Both Sides)

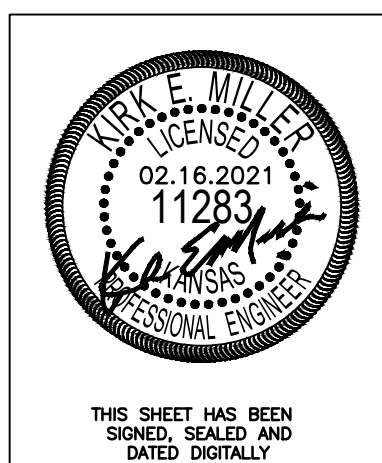

Fox Run Addition (Phase II)
Chase Ave. & 50th St. Plan & Profile
Wichita, Kansas

	PROJECT NUMBER			
	KEM NO. 20061	FILE	DATE 10/2020	SHEET 3.4
DESIGN ME	DRAWN ZS	REVISED 02/16/2021		

February 16, 2021