




PLAN

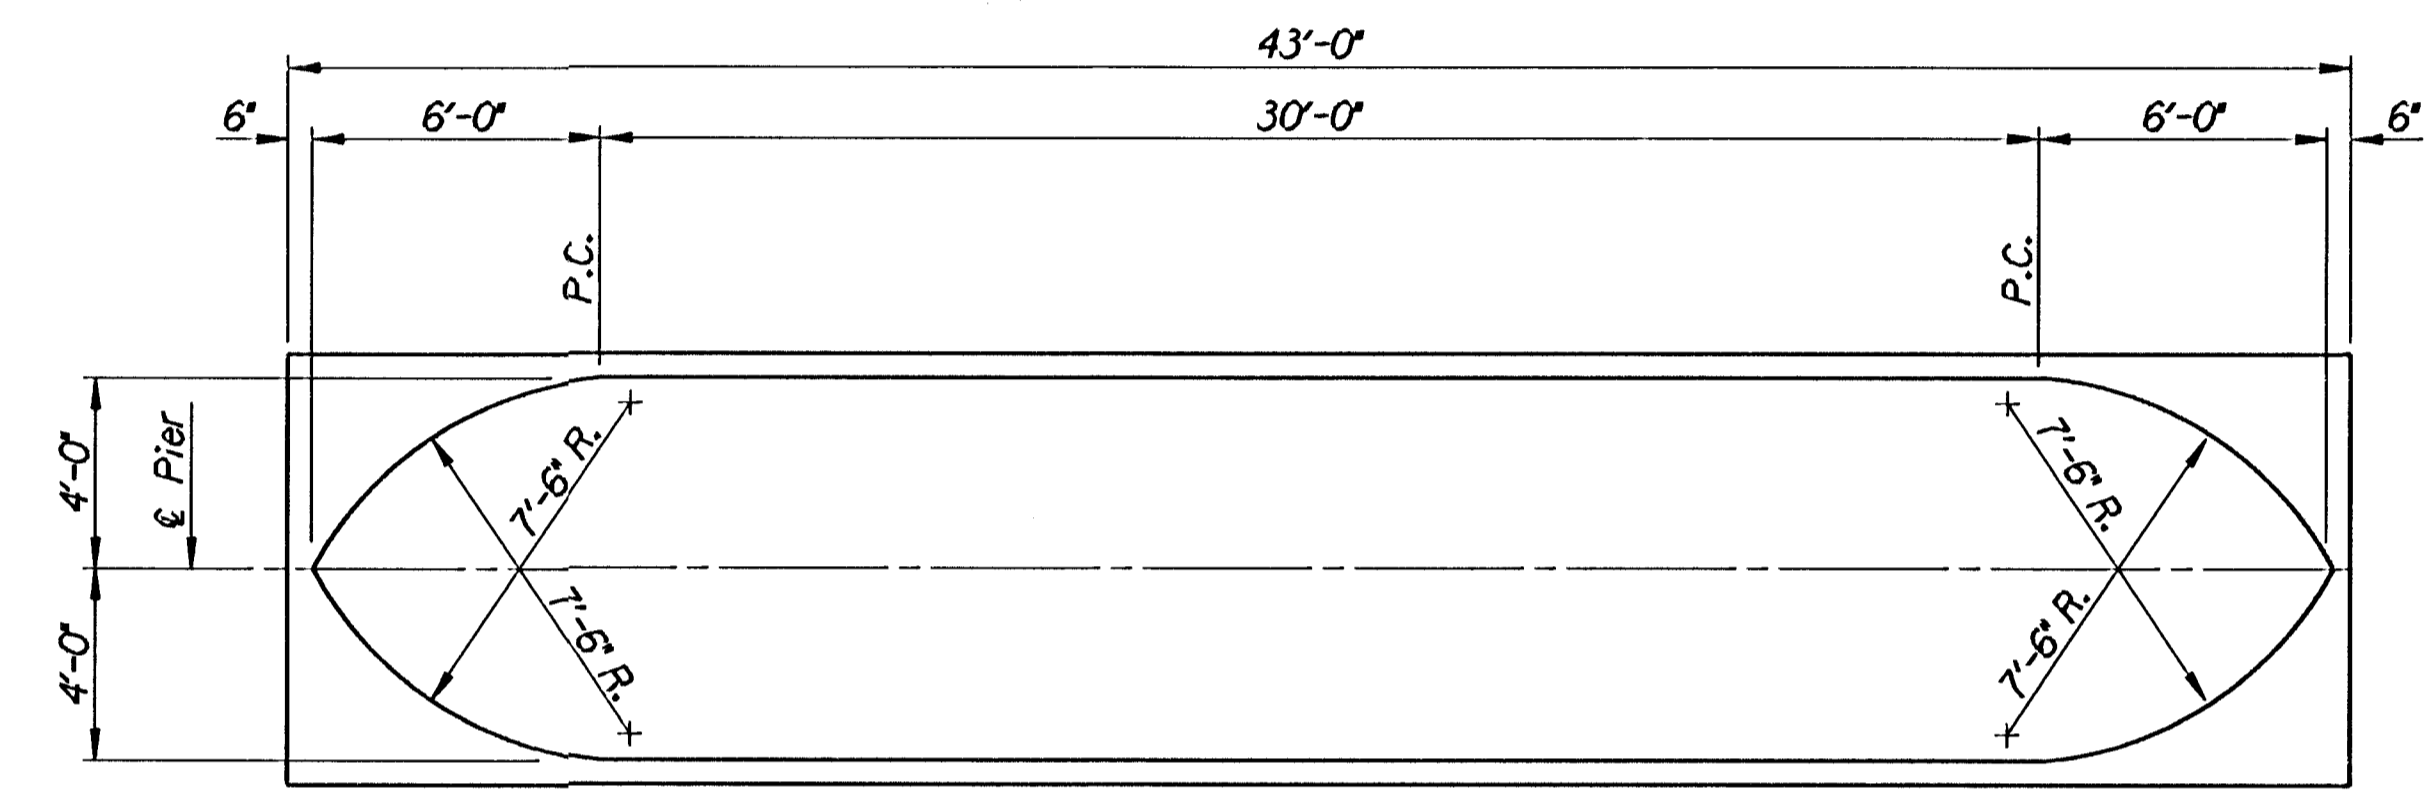


COLUMN DIMENSIONS

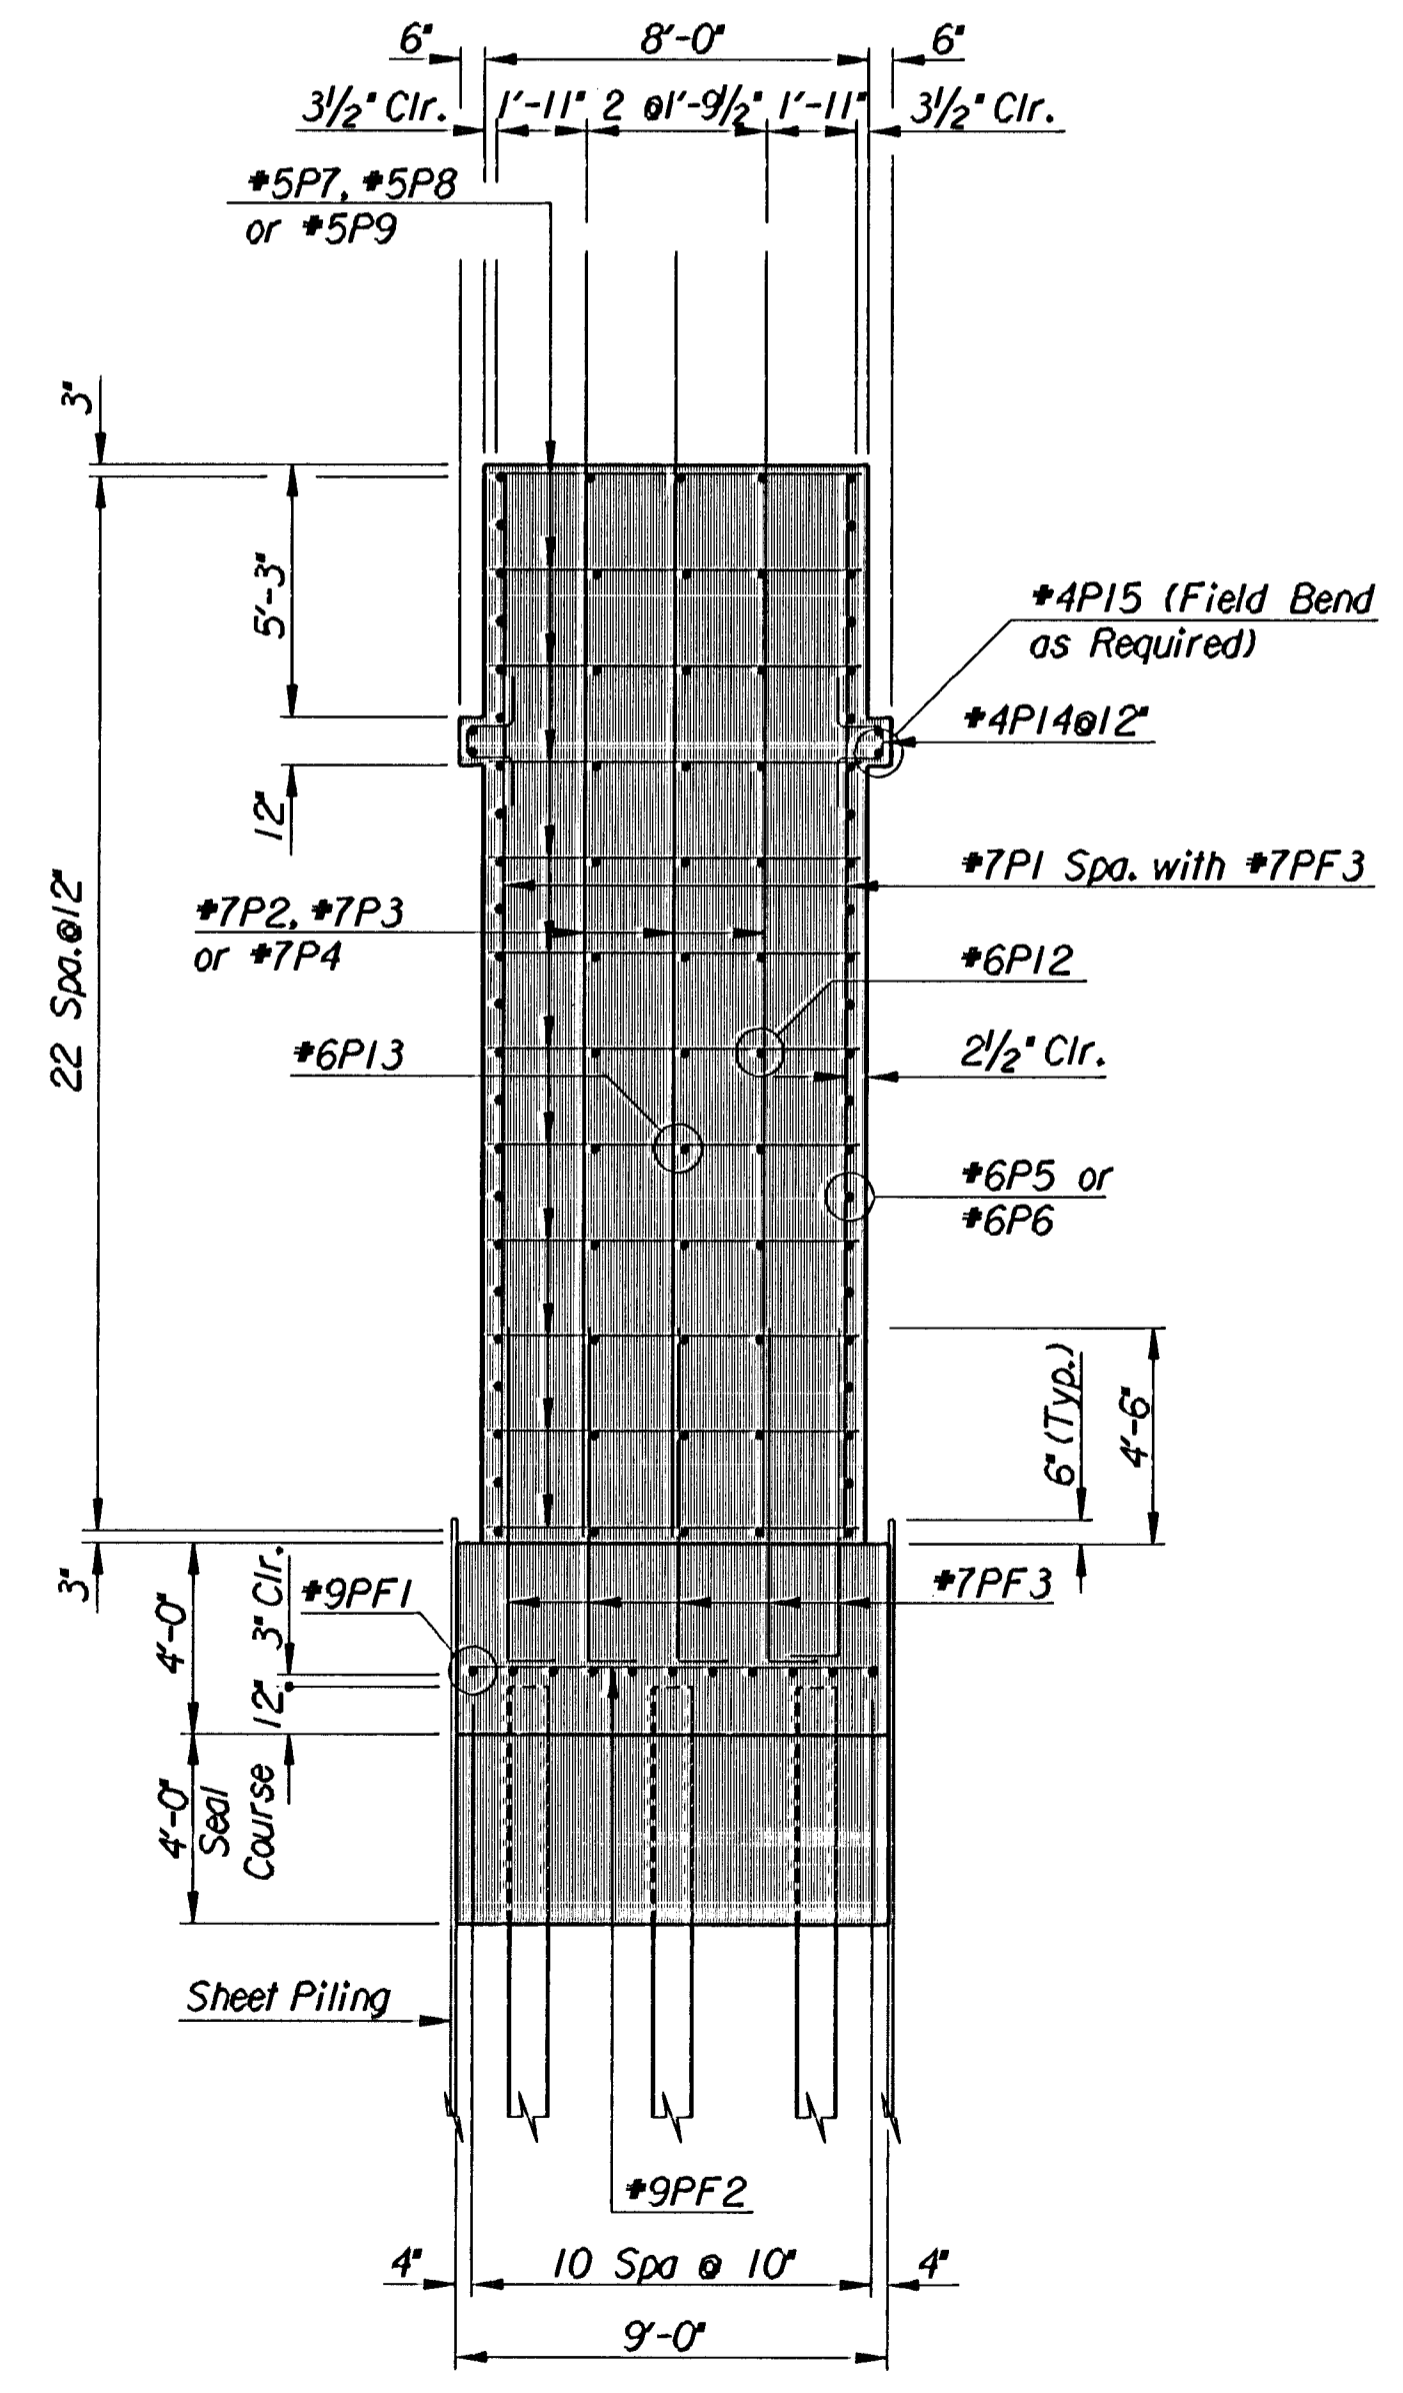


SECTION A-A

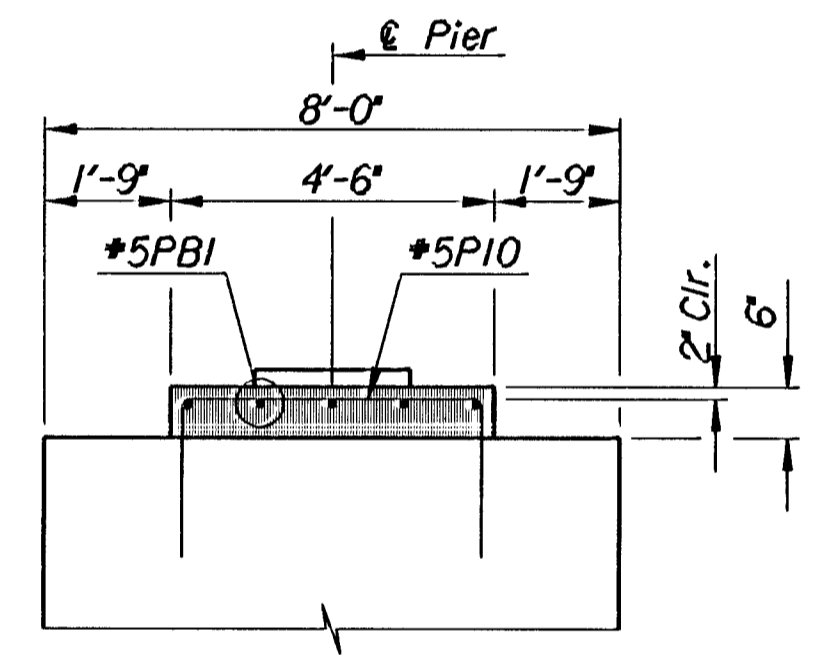


SECTION B-B

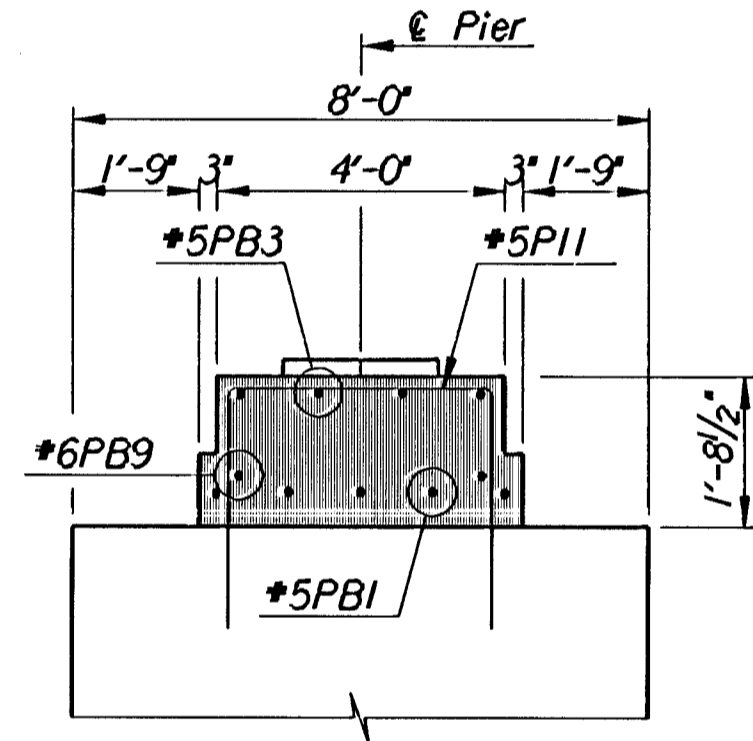


SECTION D-D

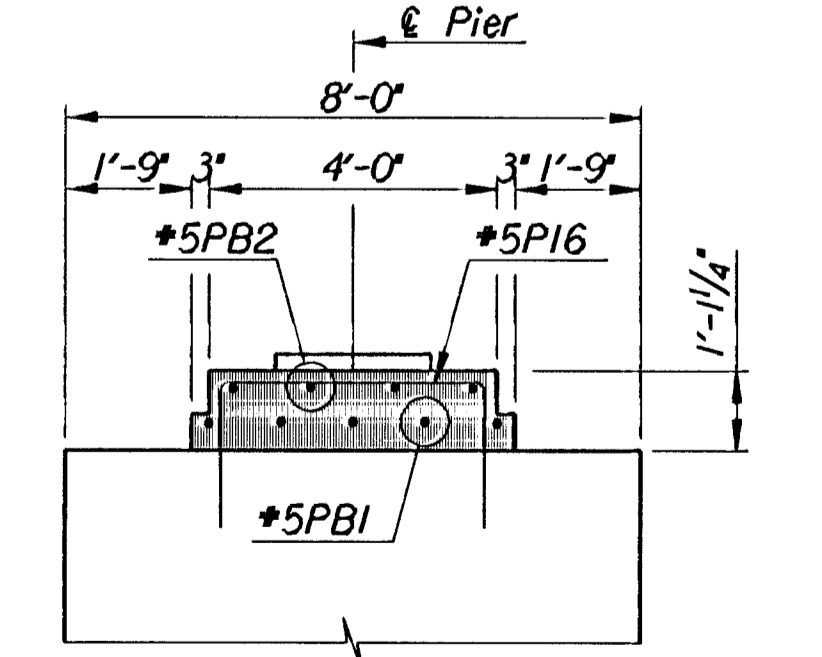

SECTION C-C

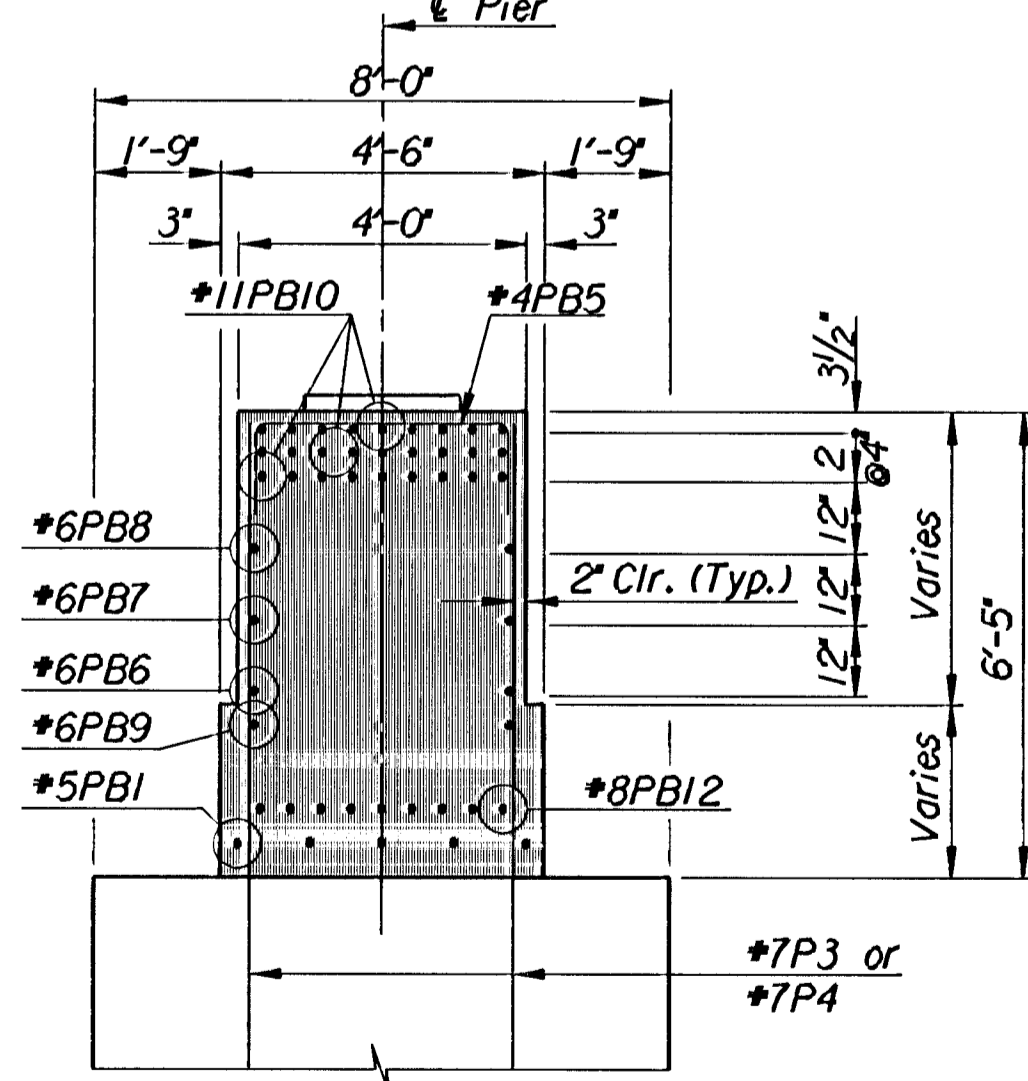

SECTION E-E

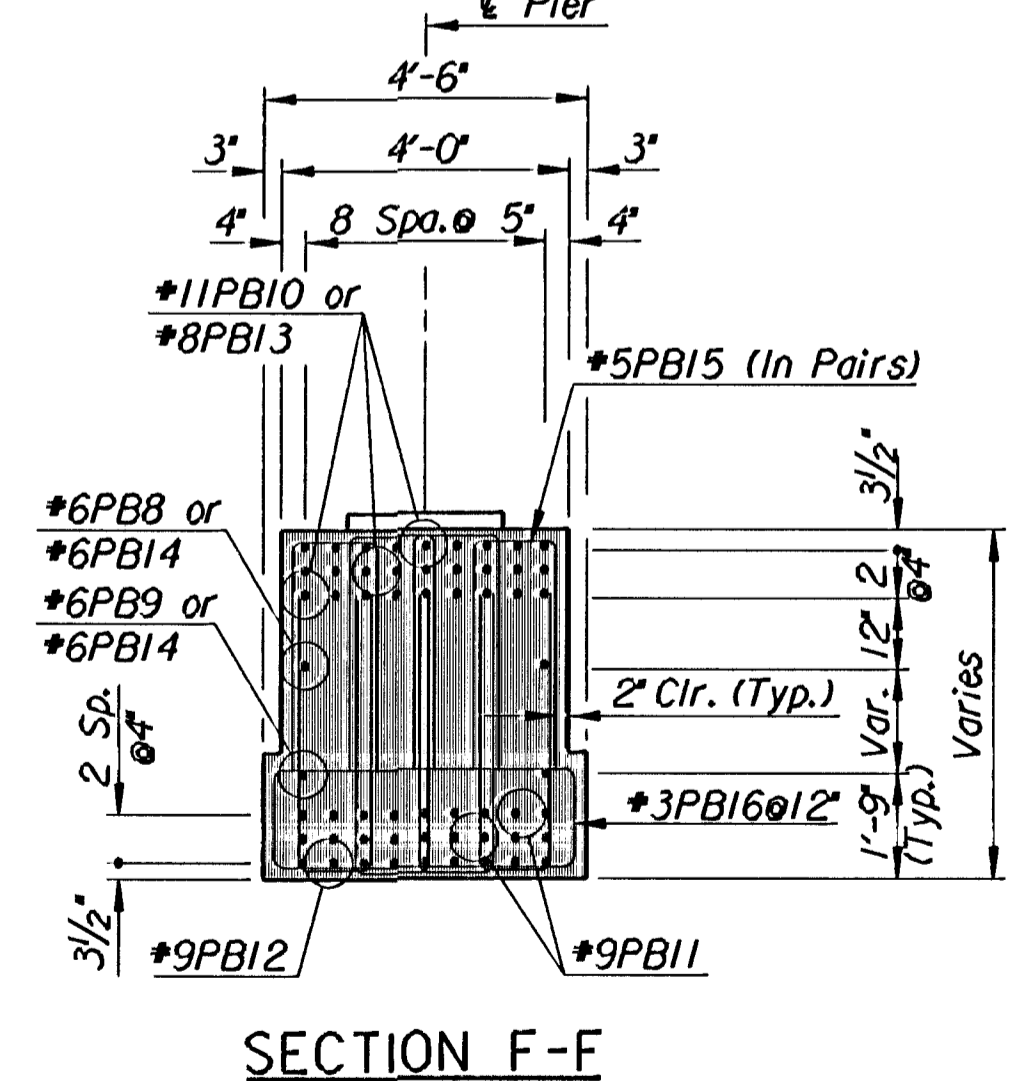

SECTION F-F

1/1995/95088/douglas/PIER-2-3
 drawn by : wil
 plotted by : ras 8-25-97

No.	Revisions	By	Date

CITY OF WICHITA, KANSAS
 MICHAEL E. LINDEBAK, P.E.-CITY ENGINEER
 DOUGLAS AVENUE BRIDGE
 OVER ARKANSAS RIVER
 PIER 2 AND 3-PLAN & SECTIONS
 CITY OF WICHITA PROJECT NO. 472-02721
 PROFESSIONAL ENGINEERING CONSULTANTS, P.A.
 ENGINEERS
 WICHITA, KANSAS

Designed by	P.D.F.	Checked by	R.A.S.
Drawn by	W.L.L.	Date	Sept. 1997 Job No. 95088-4