



PLAN
Pier #2

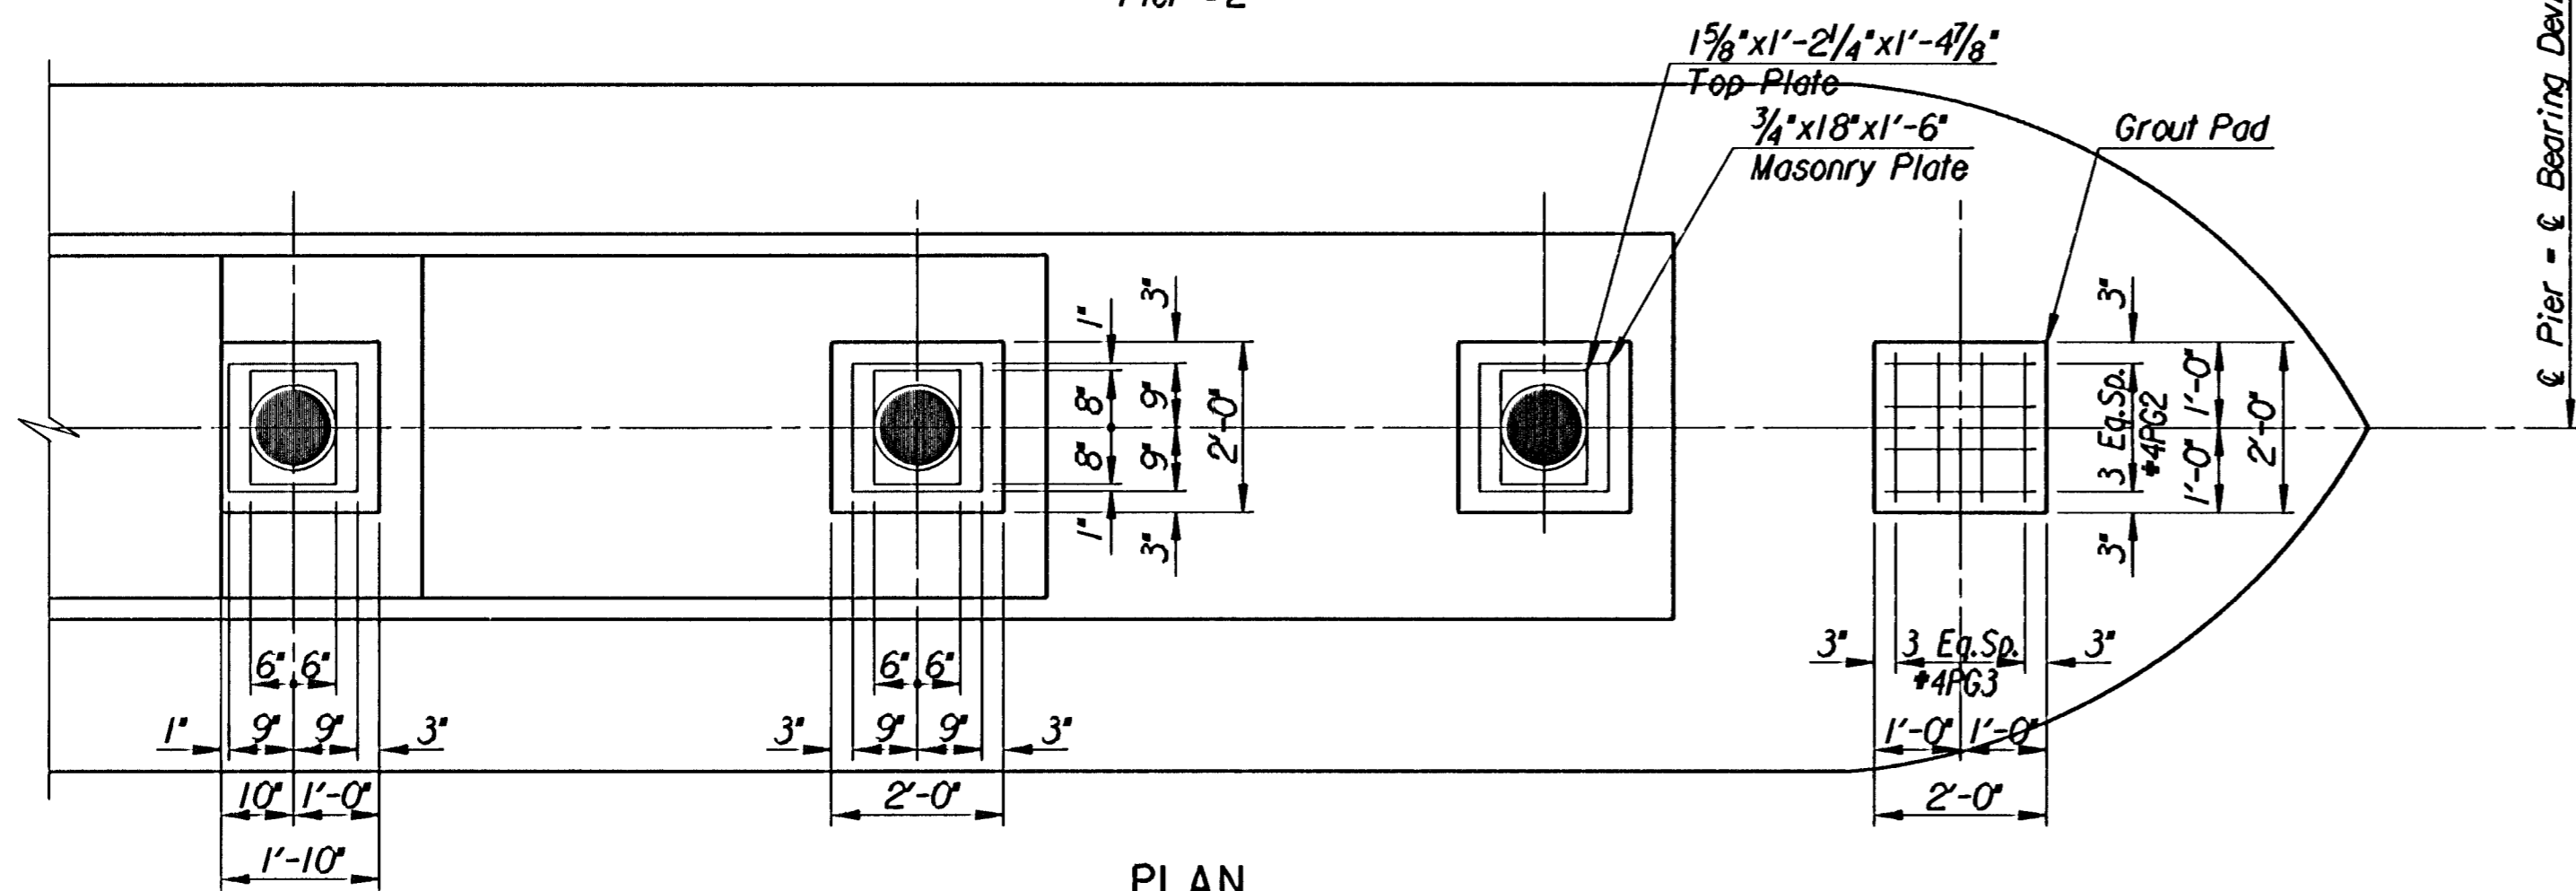


PLAN
Pier #3

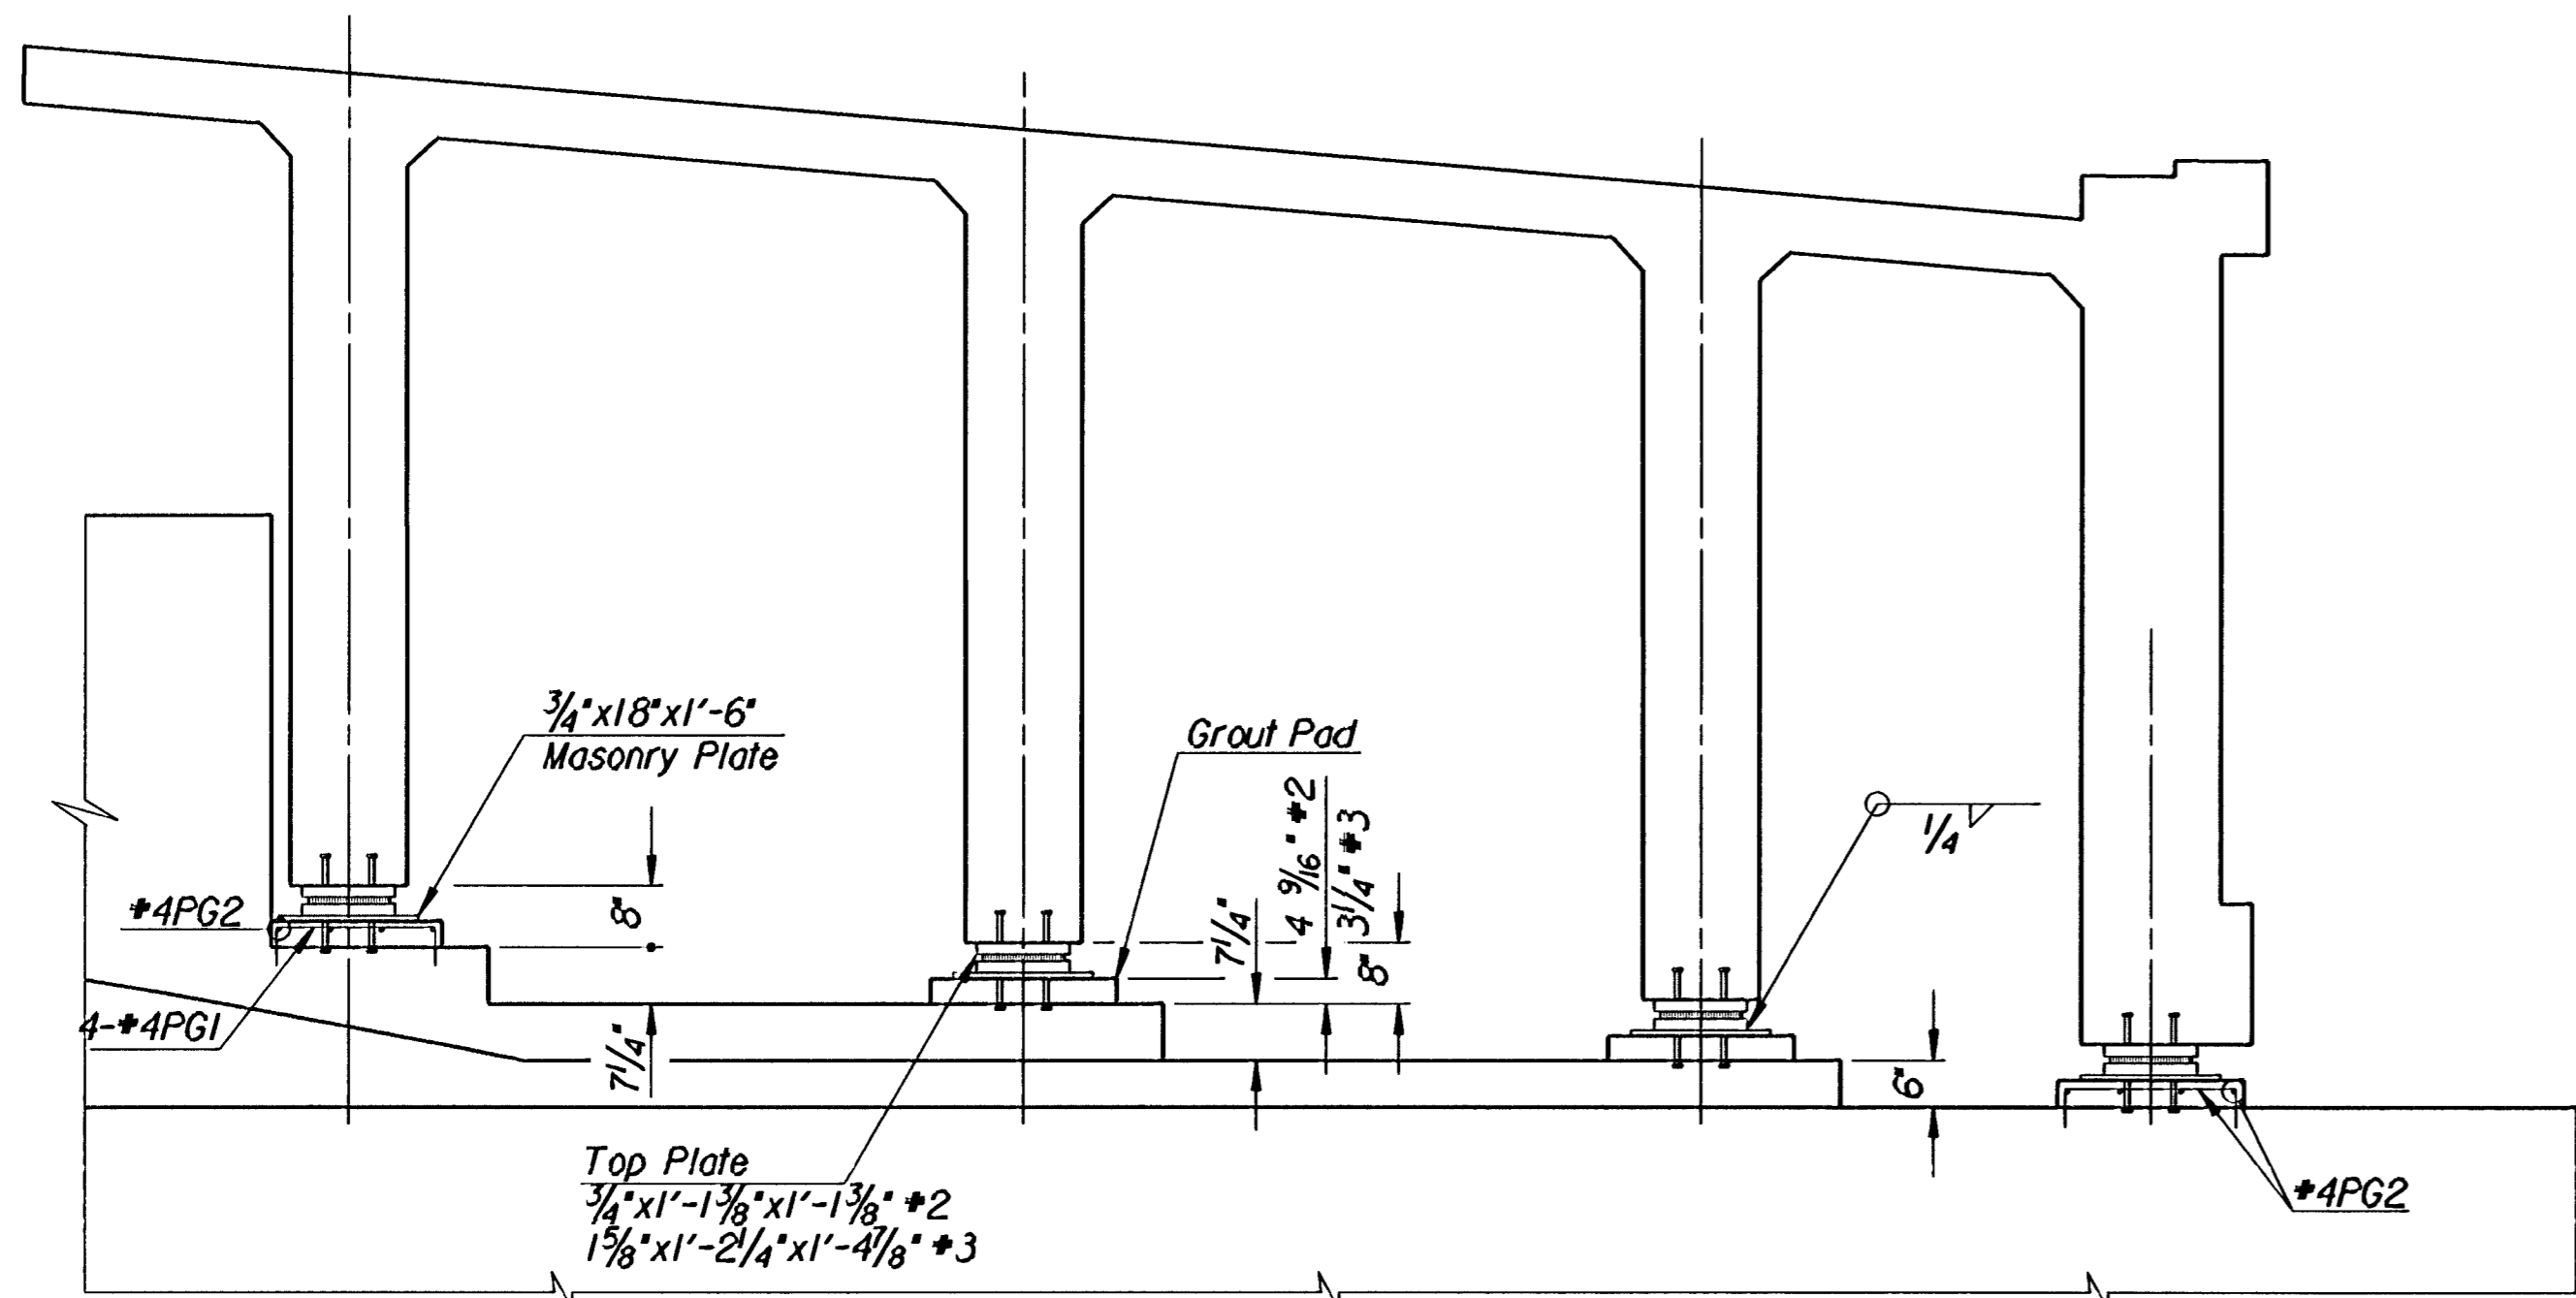


SECTION
Pier #2 or #3

Note:
Pot Bearing Device by D.S. Brown Company P.M.C.G.
Series or equivalent.

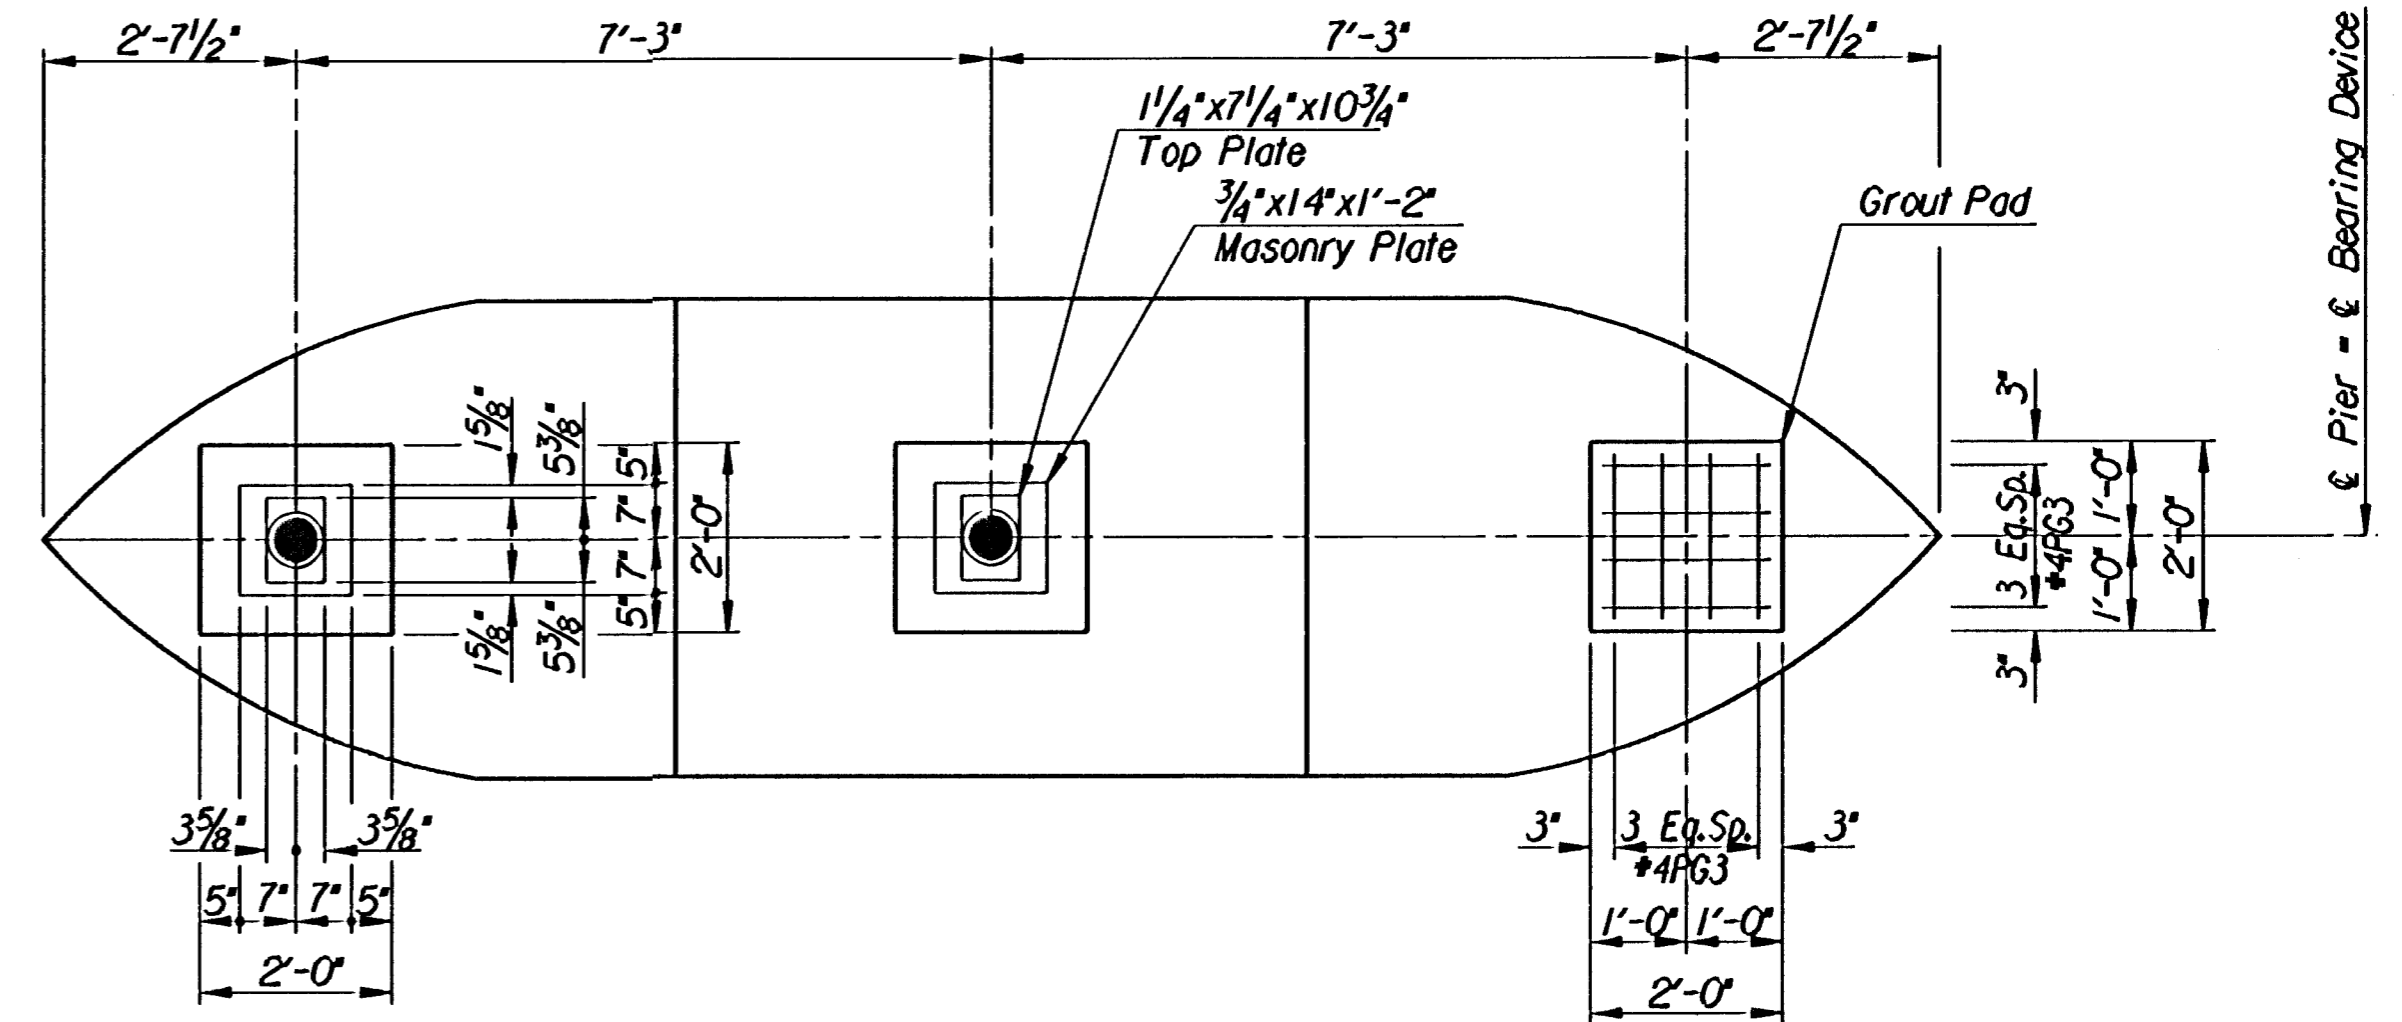

PLAN
Pier #1 or #4

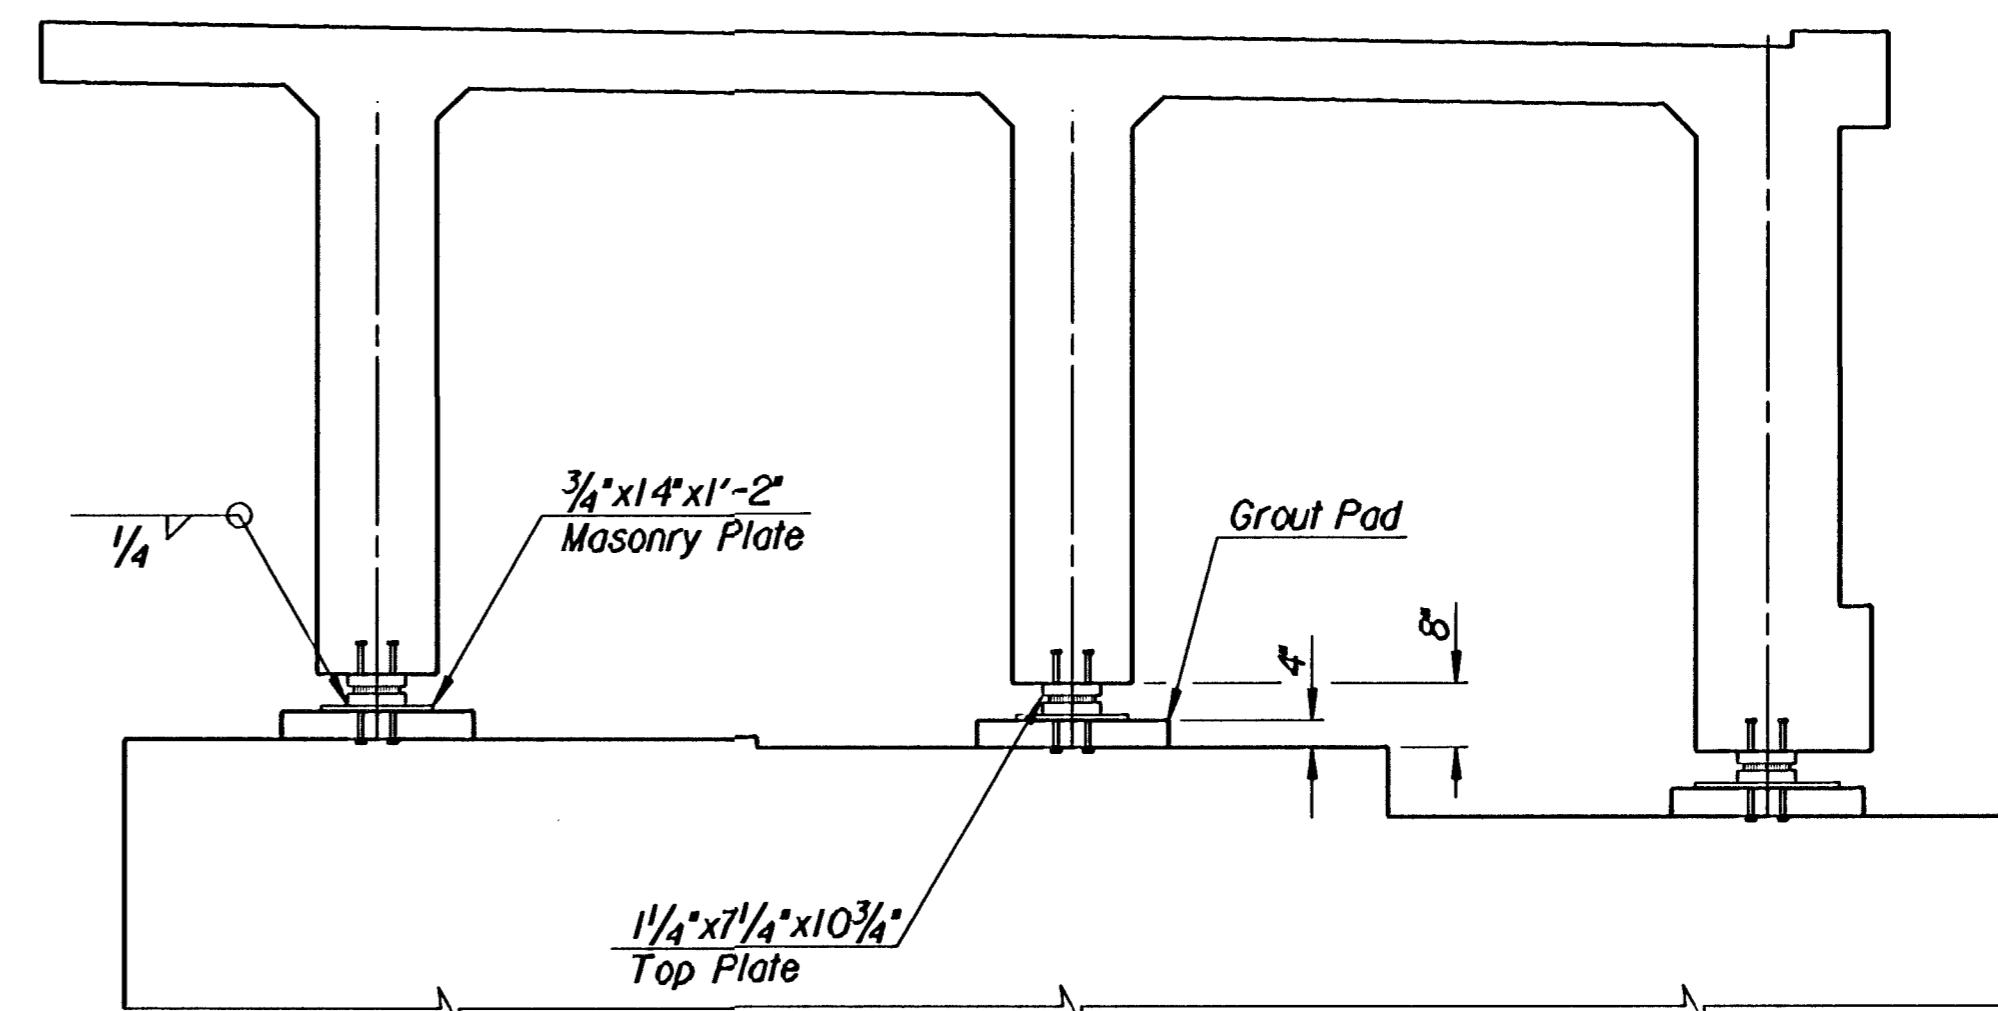

SECTION
Pier #1 or #4

Note:
Pot Bearing Device by D.S. Brown Company P.M.C.G.
Series or equivalent.

No.	Revisions	By	Date

CITY OF WICHITA, KANSAS
MICHAEL E. LINDEBAK, P.E.-CITY ENGINEER
DOUGLAS AVENUE BRIDGE
OVER ARKANSAS RIVER
AUXILIARY PIER DETAILS - SIDEWALK
CITY OF WICHITA PROJECT NO. 472-82721
PROFESSIONAL ENGINEERING CONSULTANTS, P.A.
ENGINEERS
WICHITA, KANSAS

Designed by	R.W.A.	Checked by	R.A.S.
Drawn by	W.L.L.	Date	Sep. 1997 Job No. 95088-4