


PARTIAL ROADWAY SLAB PLAN

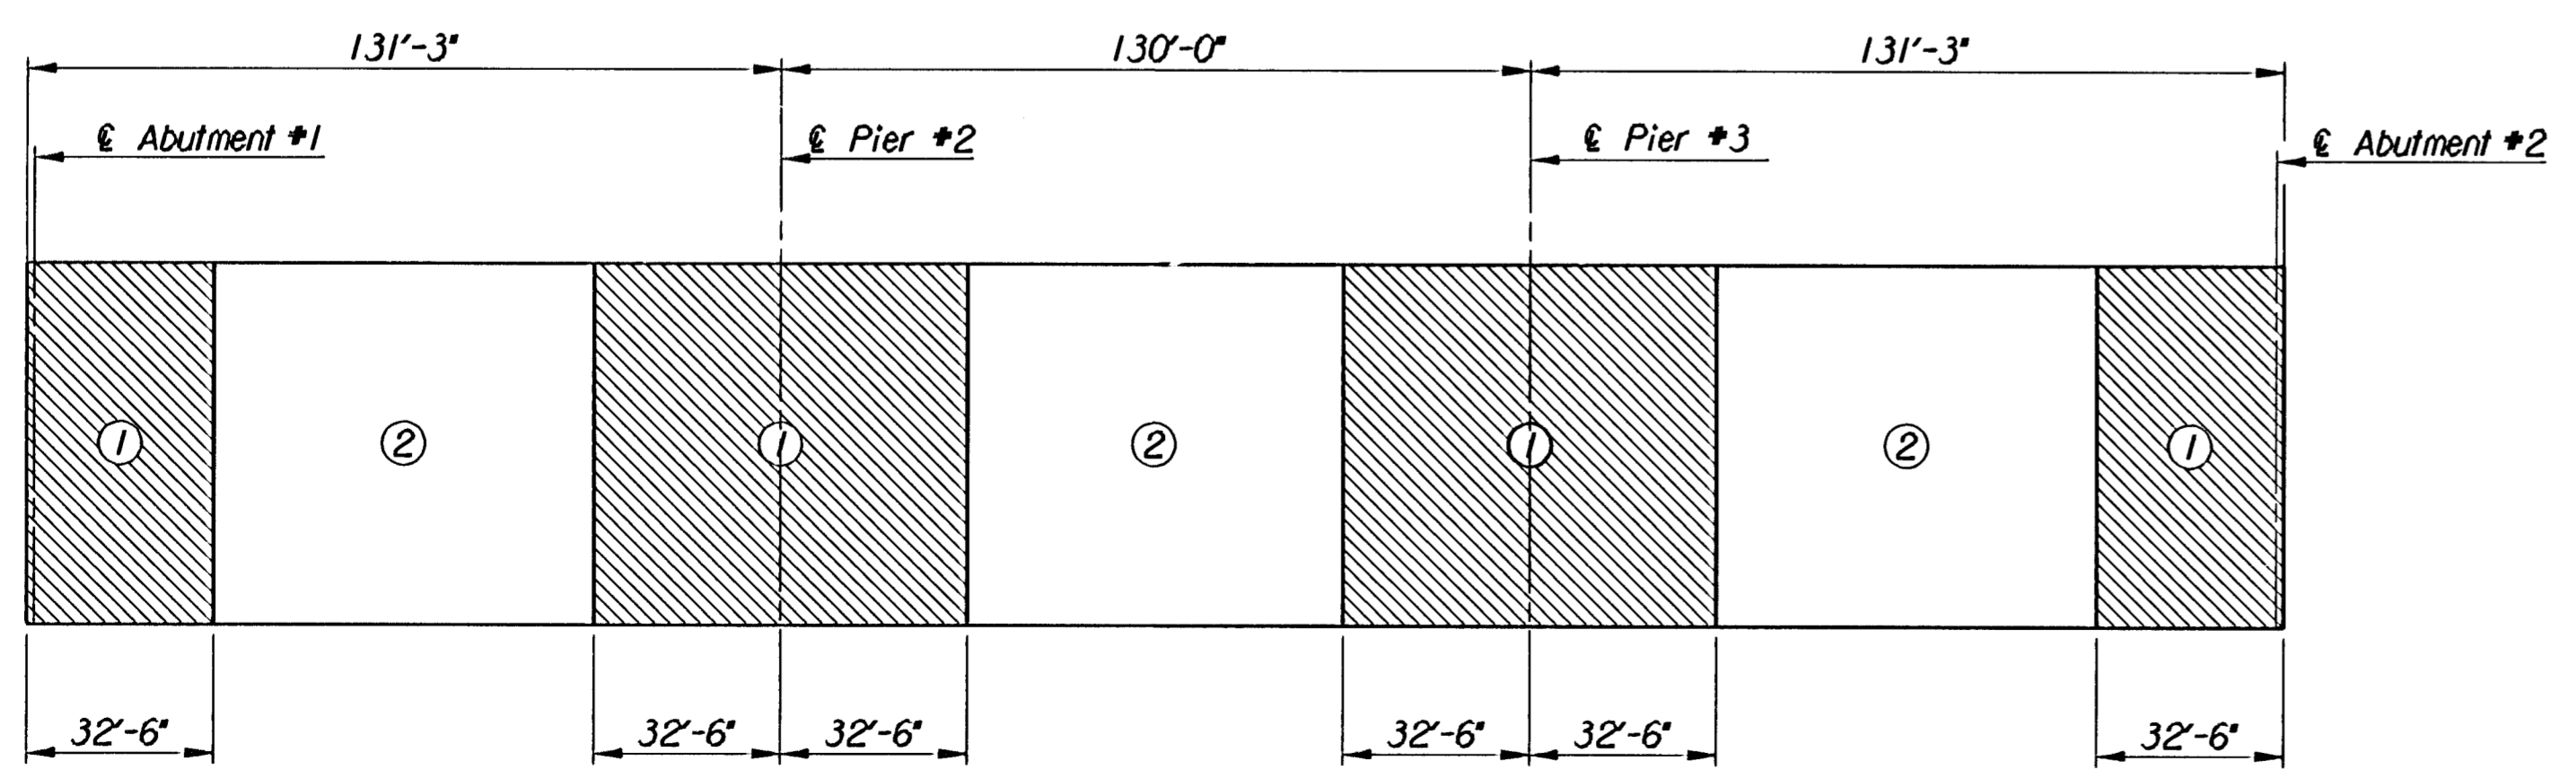

CONCRETE PLACING SEQUENCE  
Transverse Construction Joints shall be parallel to centerline of Piers.

Note:  
See Sh. No. C55 for Reinforcing Spacing and Slab Section.  
See Sh. No. C56 for Sidewalk Reinforcing.

No.	Revisions	By	Date
CITY OF WICHITA, KANSAS MICHAEL E. LINDEBAK, P.E.-CITY ENGINEER DOUGLAS AVENUE BRIDGE OVER ARKANSAS RIVER <b>ROADWAY SLAB PLAN</b> CITY OF WICHITA PROJECT NO. 412-82721 <b>PROFESSIONAL ENGINEERING CONSULTANTS, P.A.</b> ENGINEERS WICHITA, KANSAS			
Designed by	R.W.A.	Checked by	R.A.S.
Drawn by	W.L.L.	Date	Sept. 1997
		Job No.	95088-4

i:/1995/95088/douglas/supply.dgn  
 Drawn by: wil  
 Plotted by: ras 8-26-97