




BEAM #4 OR #5

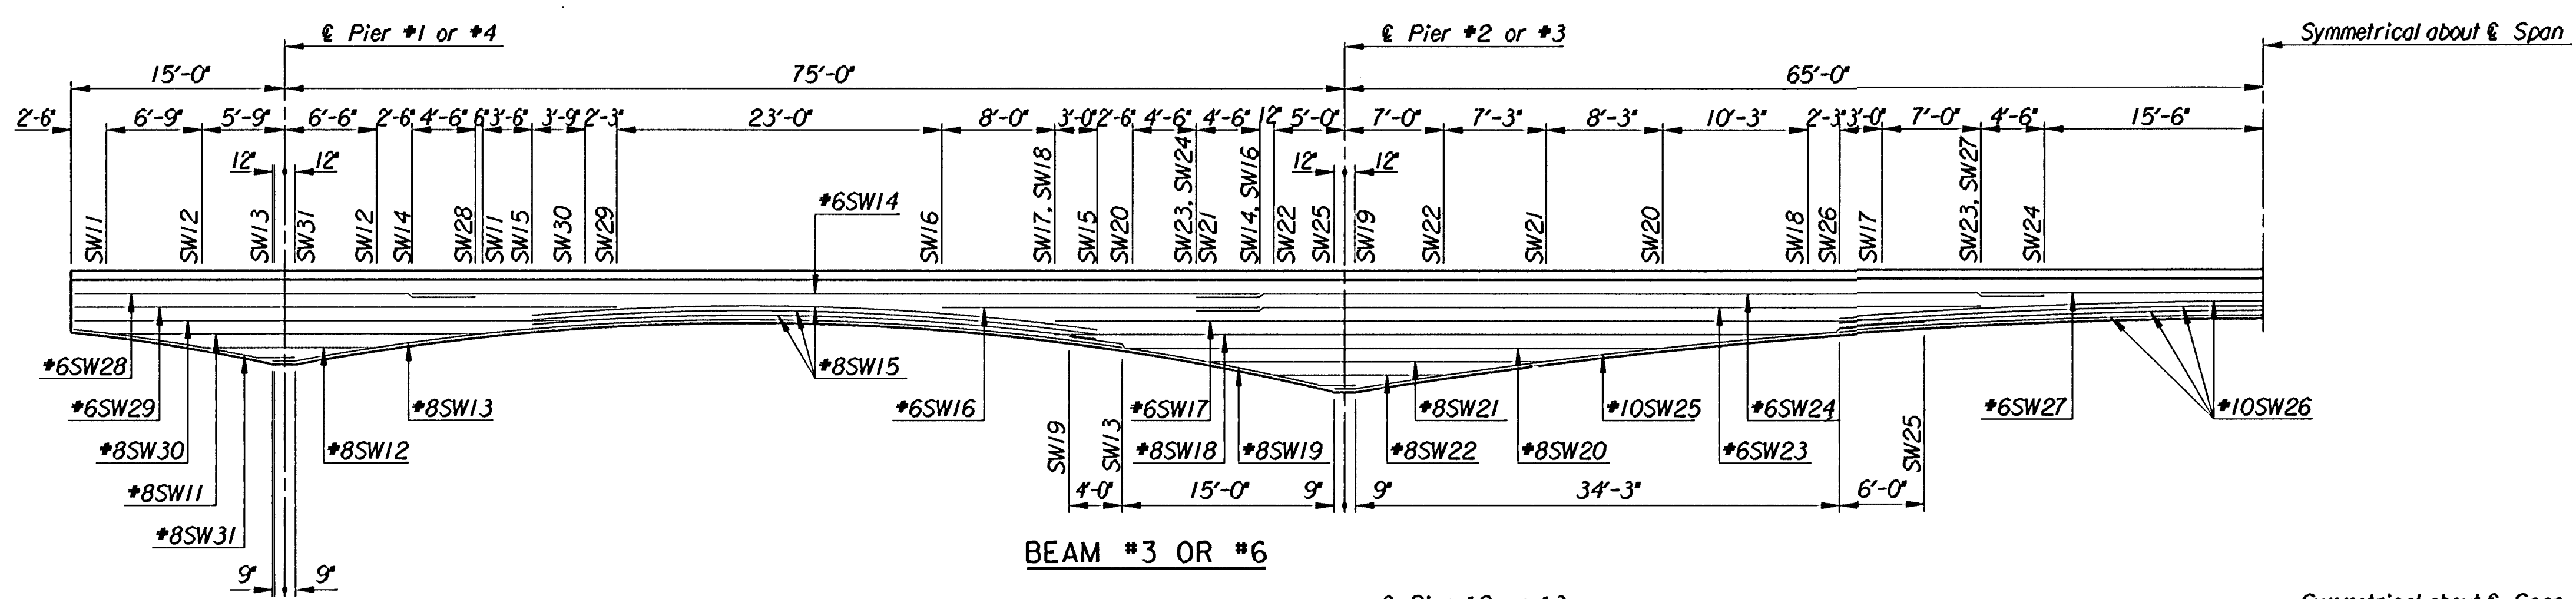

BEAM #3 OR #6

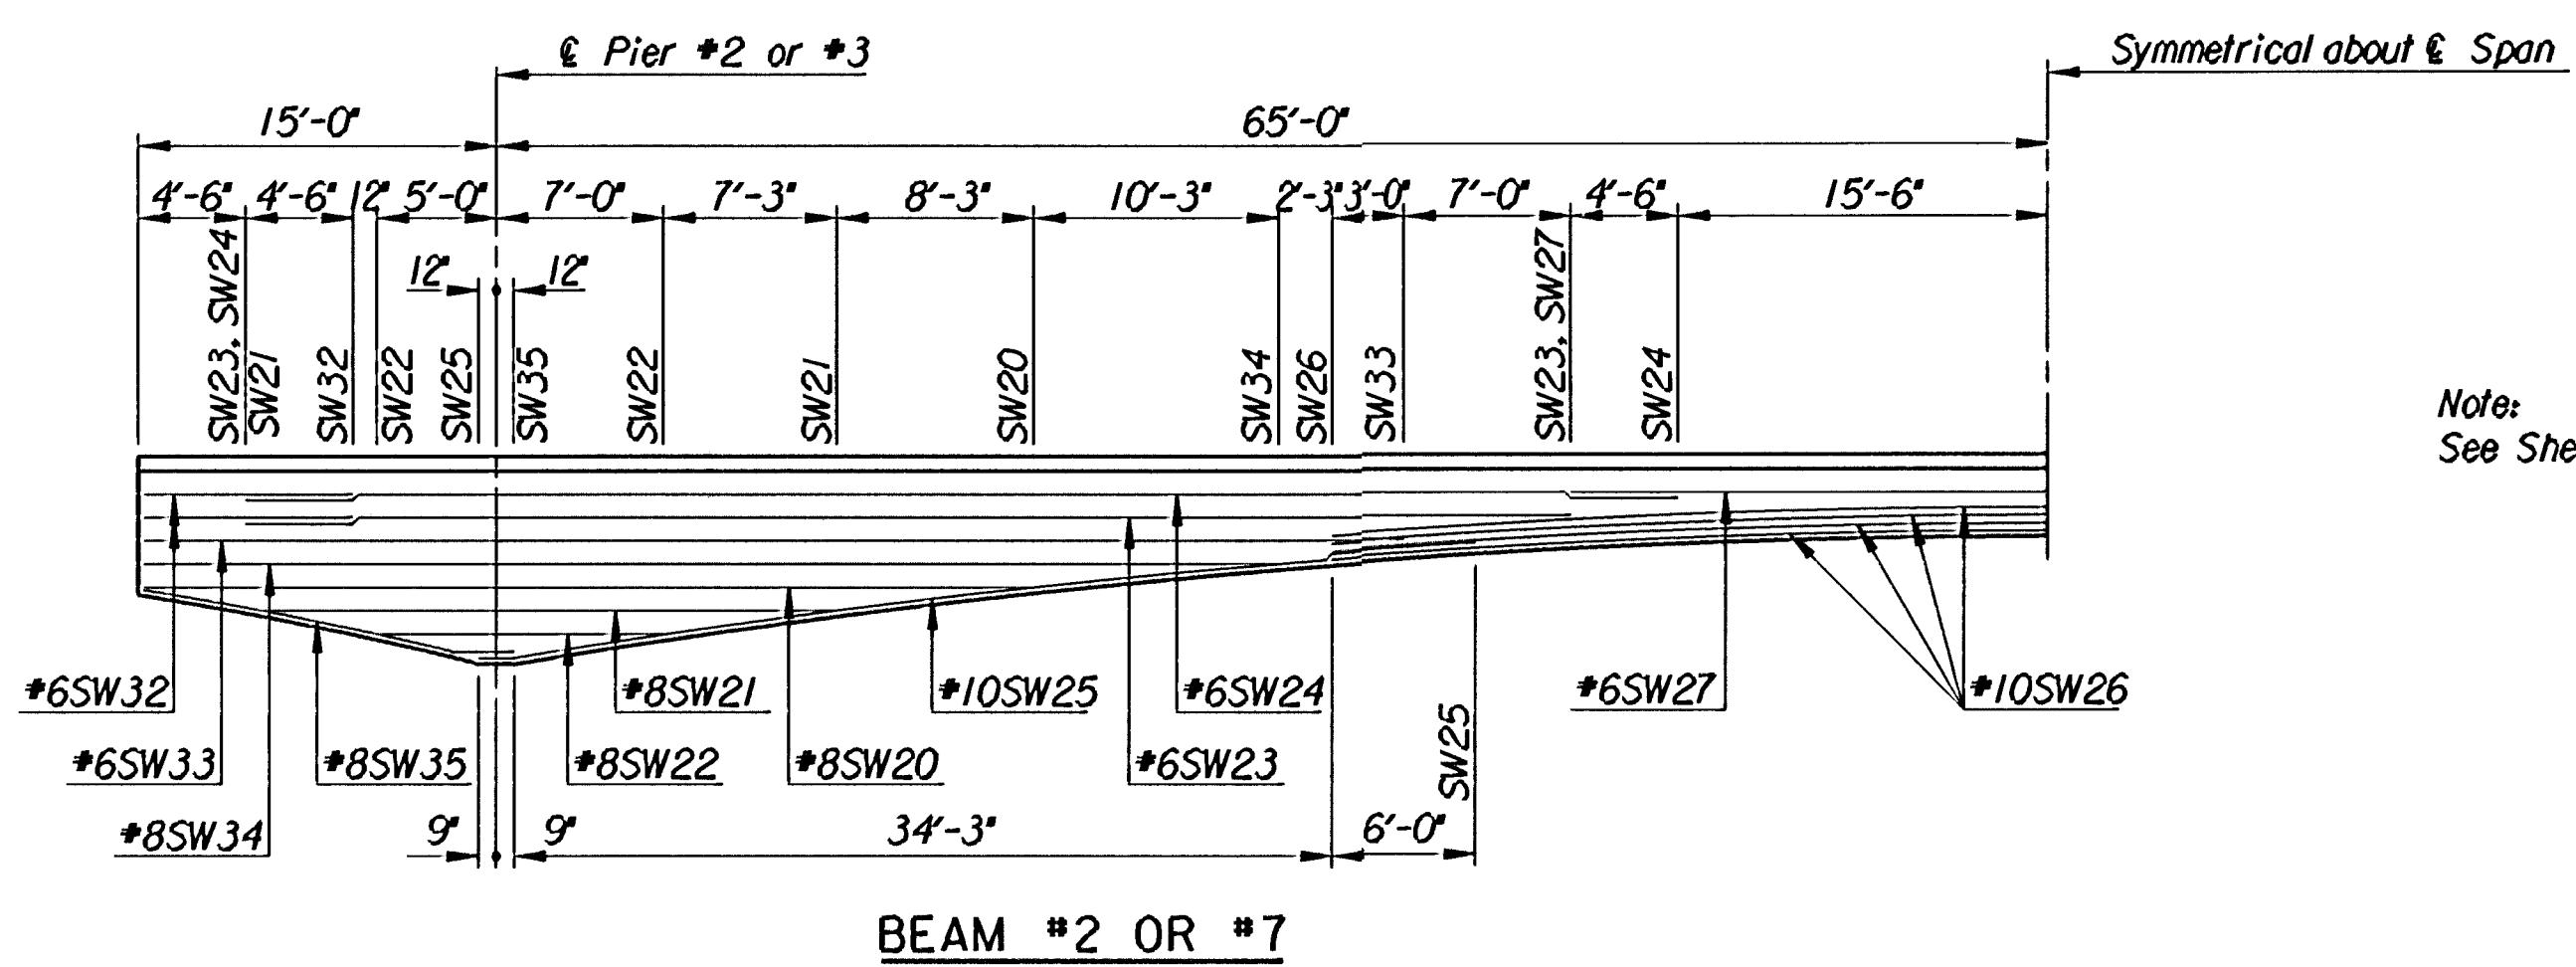

BEAM #2 OR #7

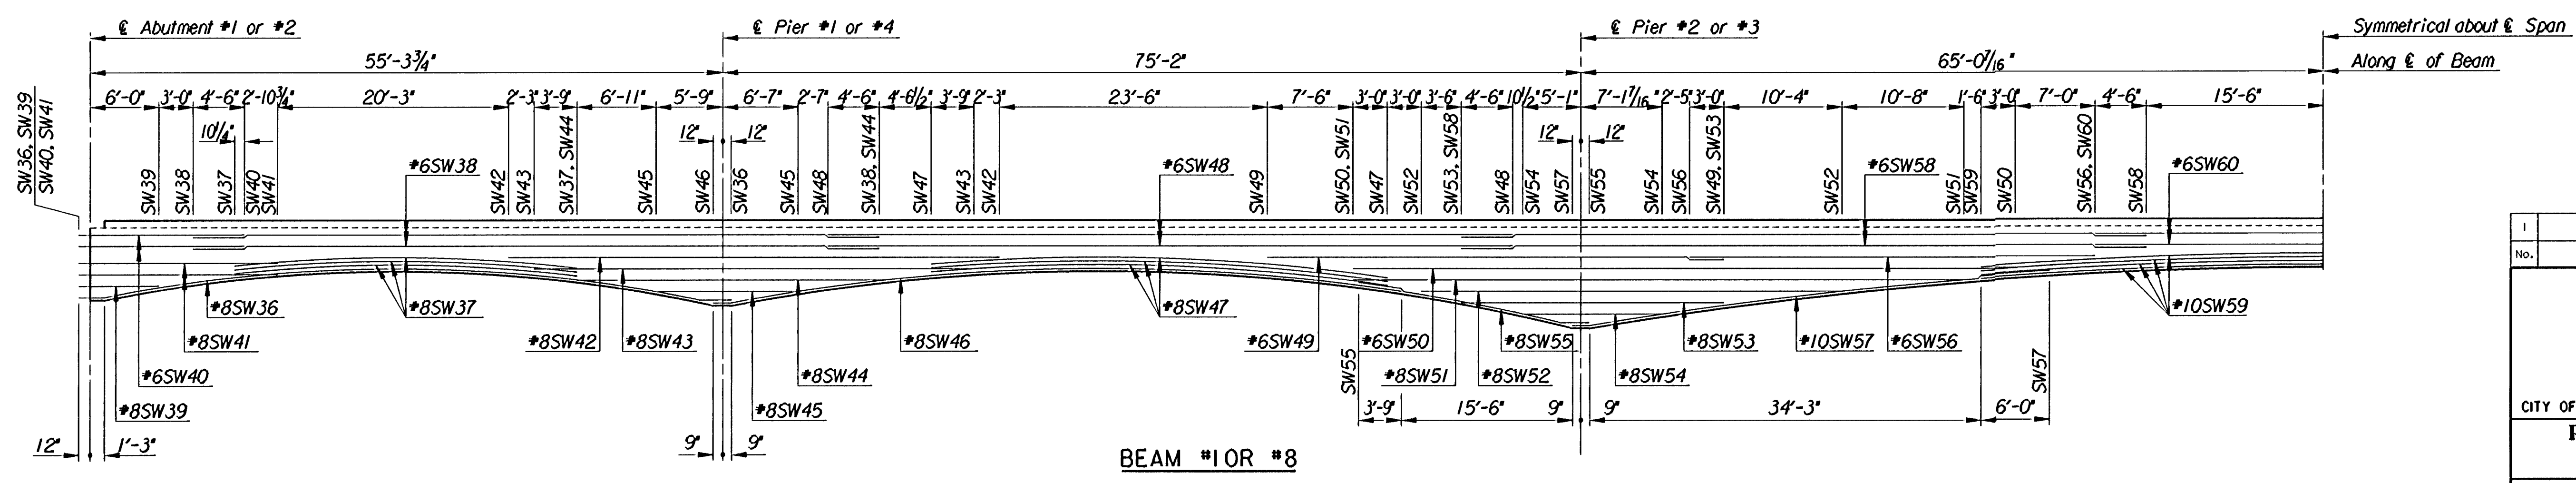

BEAM #1 OR #8

Note:
See Sheet No. C58 for Stirrup Spacing.

No.		Revisions		By		Date	
CITY OF WICHITA, KANSAS MICHAEL E. LINDEBAK, P.E. - CITY ENGINEER DOUGLAS AVENUE BRIDGE OVER ARKANSAS RIVER SIDEWALK BEAM DETAILS #1 CITY OF WICHITA PROJECT NO. 472-82721 PROFESSIONAL ENGINEERING CONSULTANTS, P.A. ENGINEERS WICHITA, KANSAS							
Designed by	P.D.F.	Checked by	R.A.S.				
Drawn by	W.L.L.	Date	Sept. 1997	Job No.	95088-4		

1/1995/95088/douglas/beam.dgn
 Drawn by: will
 Plotted by: ras 8-28-97