


SHEET NO.	TOTAL SHEETS
C61	131

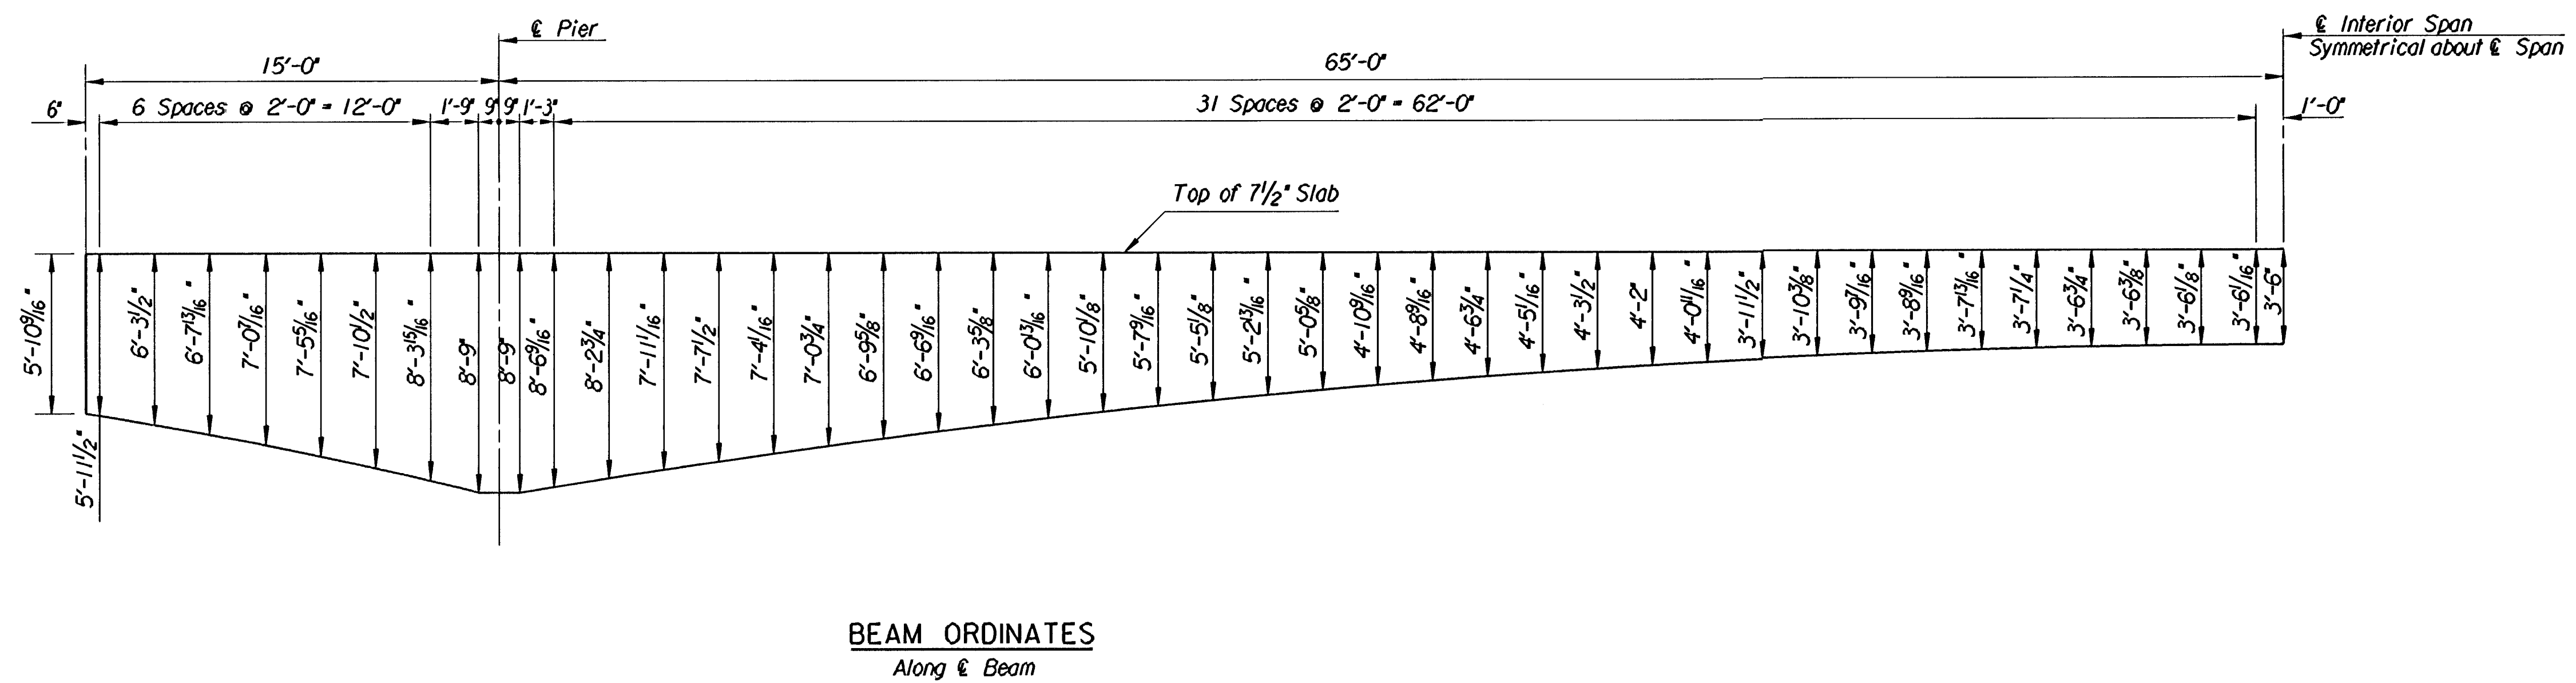

I		
No.	Revisions	By Date
CITY OF WICHITA, KANSAS MICHAEL E. LINDEBAK, P.E.-CITY ENGINEER DOUGLAS AVENUE BRIDGE OVER ARKANSAS RIVER BEAM #2 OR #7 ORDINATES CITY OF WICHITA PROJECT NO. 472-82721		
PROFESSIONAL ENGINEERING CONSULTANTS, P.A. ENGINEERS WICHITA, KANSAS		
Designed by	R.A.S.	Checked by R.A.S.
Drawn by	J.C.P.	Date Sept. 1997 Job No. 95088-0