


BEAM ORDINATES
Along ϵ Beam

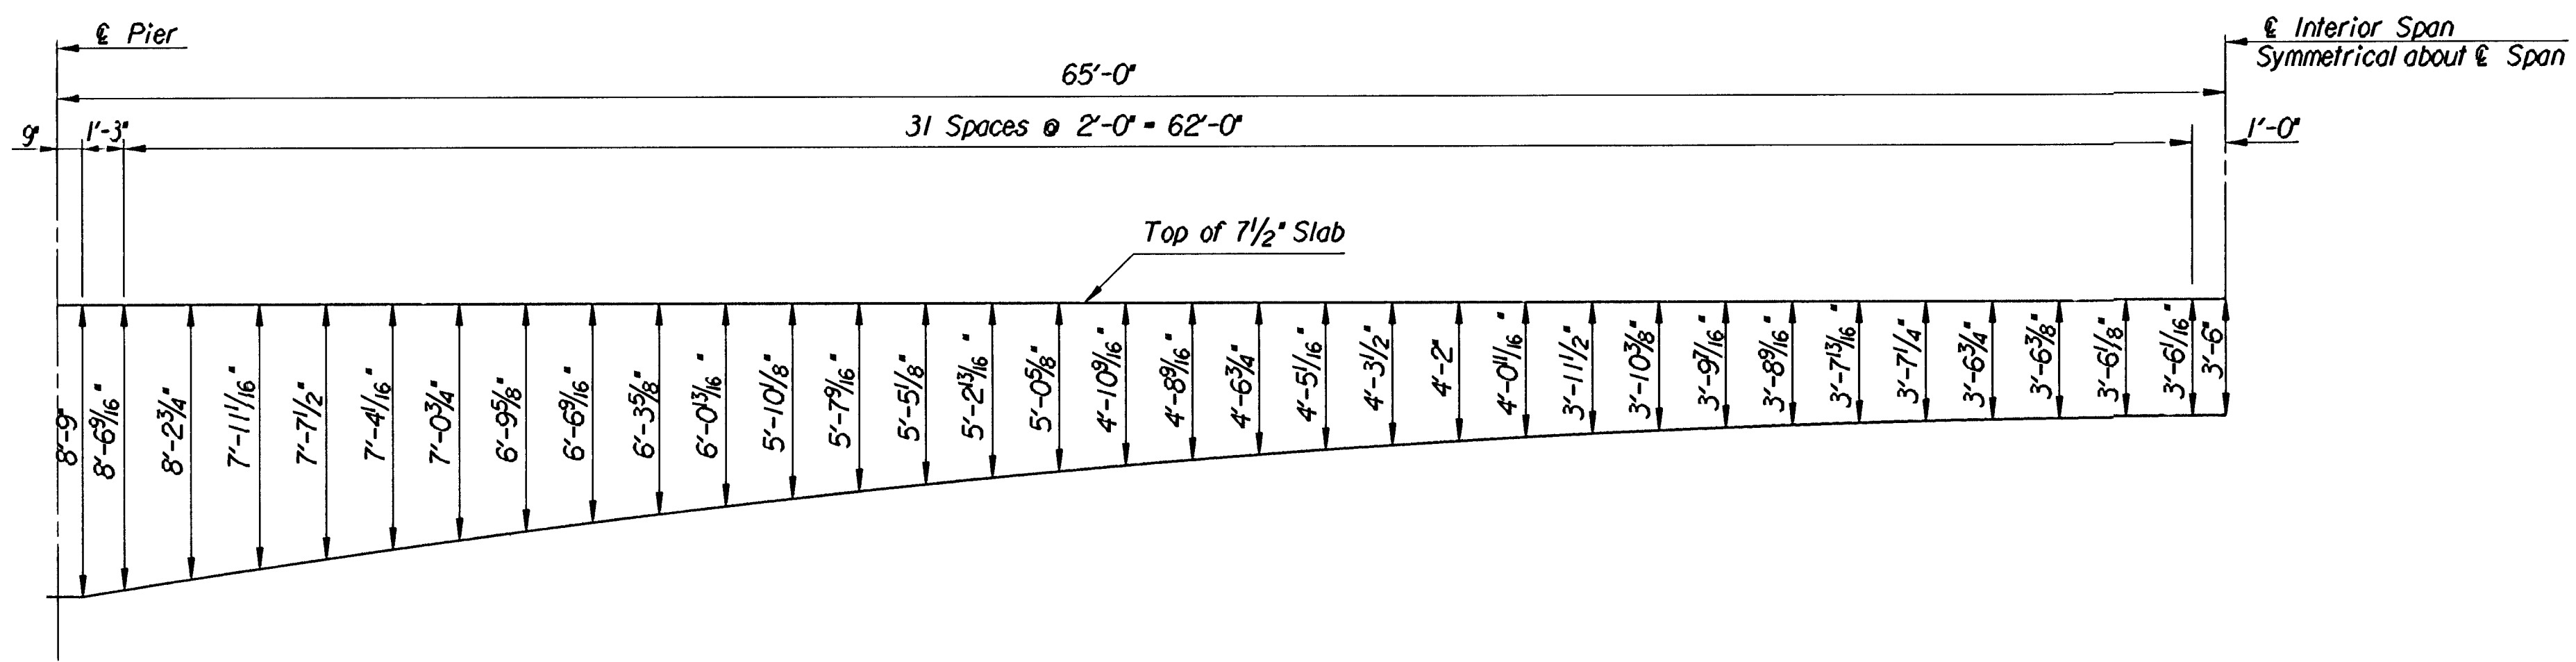

BEAM ORDINATES
Along ϵ Beam

No.	Revisions	By	Date
CITY OF WICHITA, KANSAS MICHAEL E. LINDEBAK, P.E.-CITY ENGINEER DOUGLAS AVENUE BRIDGE OVER ARKANSAS RIVER BEAM #3 OR #6 ORDINATES CITY OF WICHITA PROJECT NO. 472-82721 PROFESSIONAL ENGINEERING CONSULTANTS, P.A. ENGINEERS WICHITA, KANSAS			
Designed by	R.A.S.	Checked by	R.A.S.
Drawn by	J.G.P.	Date	Sept. 1997 Job No. 95088-4

I:/1995/95088/douglas/gir.dord.dgn
 Drawn by: JGP
 Plotted by: ras 8-26-97