



1 SHEET PILING & CAP DETAIL
 0' 6" 1" 1"=1'-0"

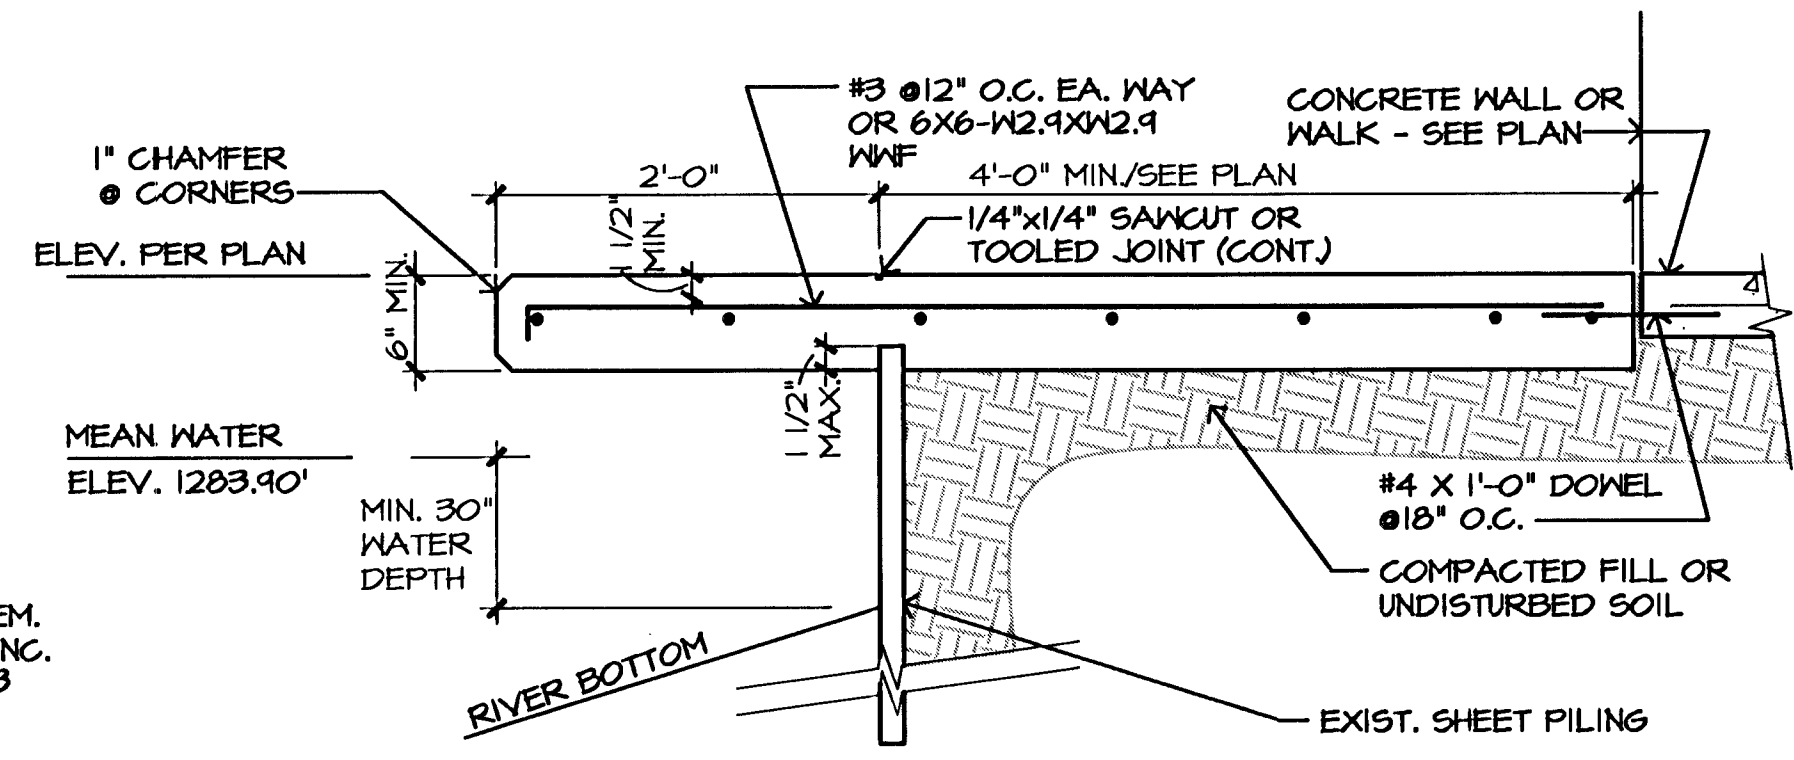


1A WALK/CAP @ EXIST. SHT. PILING
 OCCURS ONLY AT WALK SOUTH OF SOUTHEAST STAIR MATCHES UP WITH EXISTING "BOARDWALK"
 0' 6" 1" 1"=1'-0"


2 NOT USED

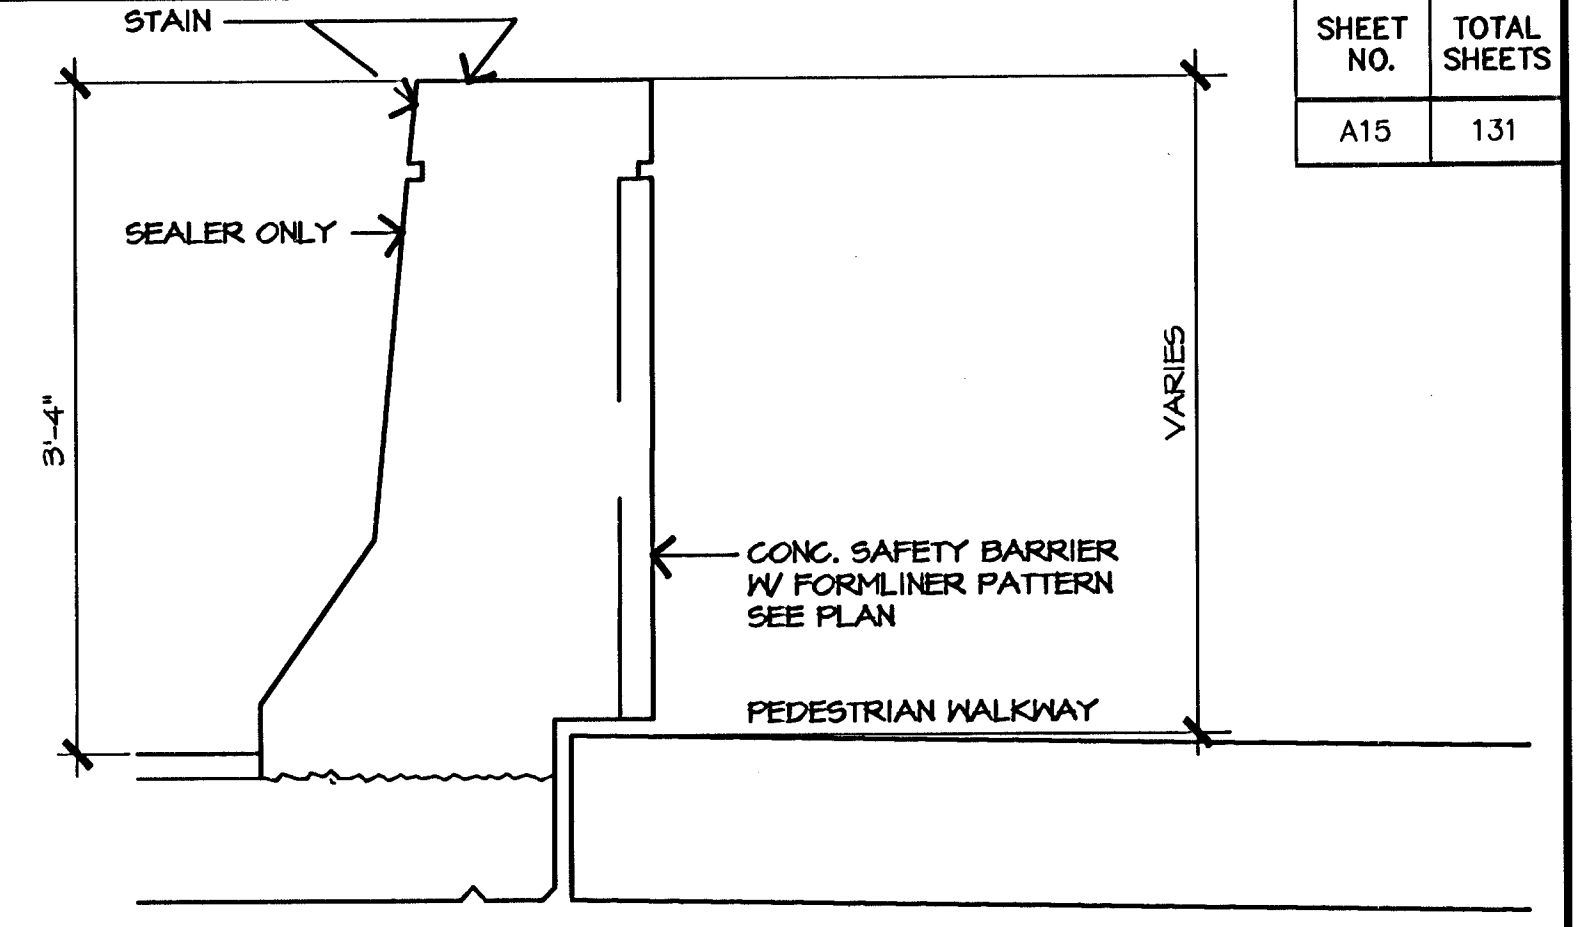


3 SECTION @ SAFETY BARRIER
 0' 6" 1" 1"=1'-0"

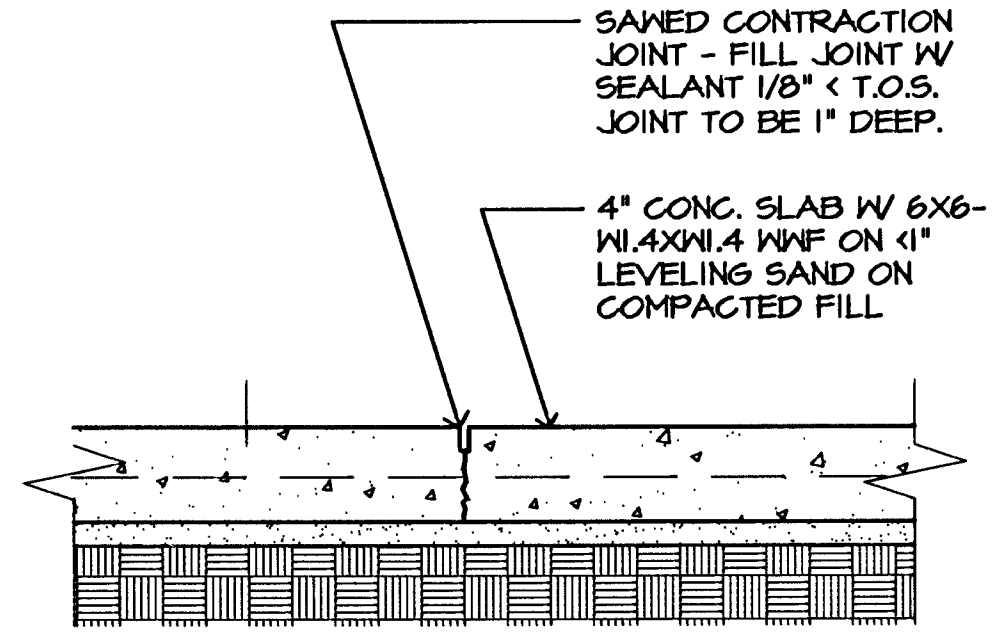

CONTRACTION JOINT

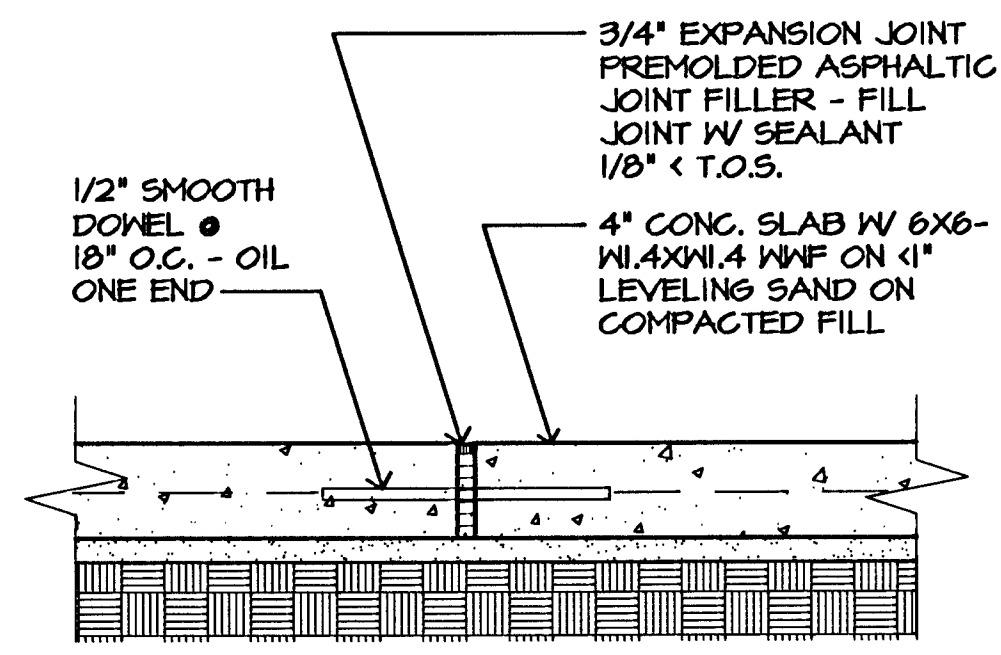


EXPANSION JOINT

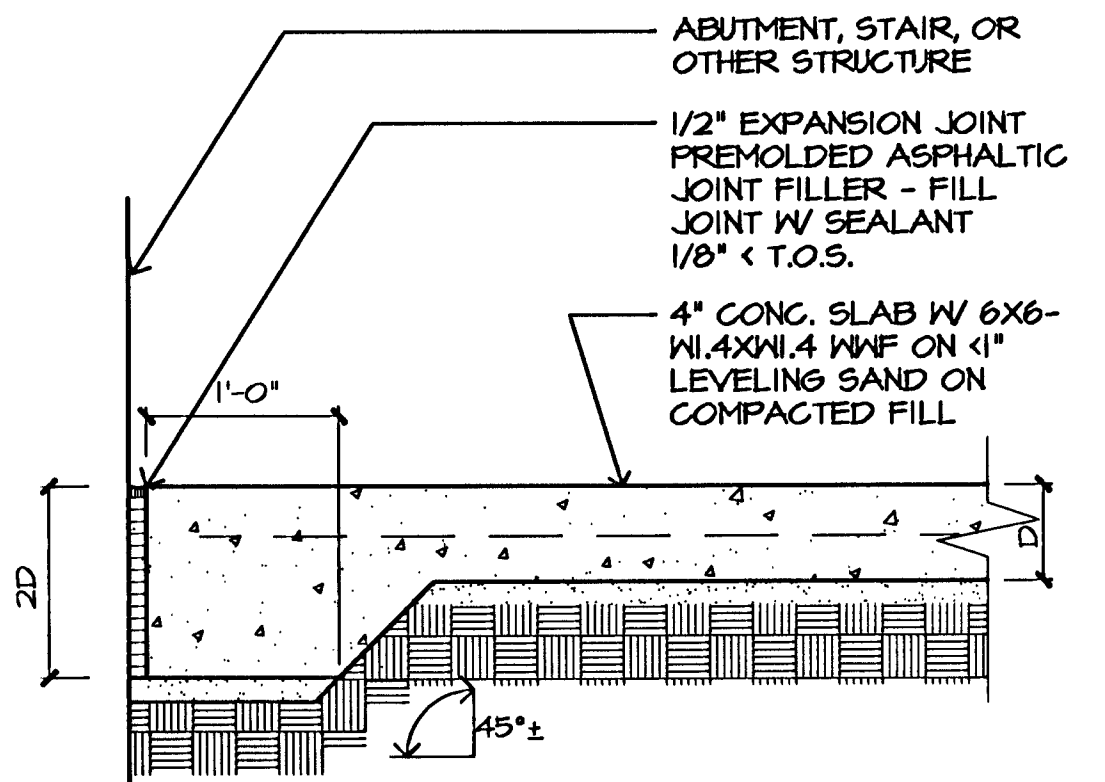


ISOLATION JOINT

4 CONCRETE SLAB JOINTS
 0' 3" 6" 9" 1" 1 1/2"=1'-0"

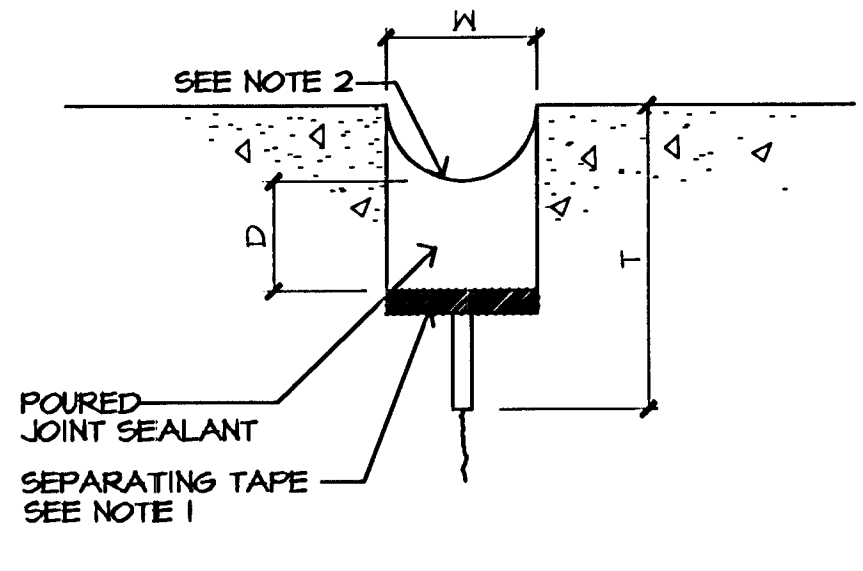


W = WIDTH OF SEALANT RESERVOIR 1/2" MIN. 3/8" MAX. EXCEPT FOR 3/4" EXPANSION JOINTS
 D = DEPTH OF SEALANT 1.0 TO 1.5 TIMES W
 T = DEPTH OF INITIAL SAWCUT, 1/4 OF SLAB THICKNESS

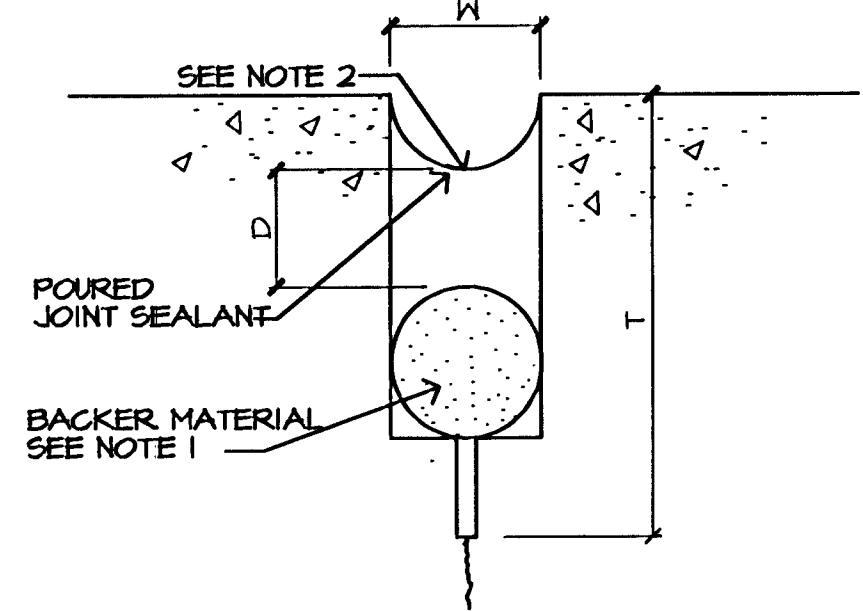


NOTES: 1. SEPARATING TAPE OR BACKER MATERIAL REQ'D TO PREVENT JOINT SEALANT FROM FLOWING INTO SAWCUT, TO SEPARATE NONCOMPATIBLE MATERIALS, AND TO PREVENT SEALANT FROM BONDING TO BOTTOM OF RESERVOIR.
 2. TOP OF SEALANT WILL BE 1/8 IN. TO 1/4 IN. BELOW TOP OF PAVEMENT.

5 JOINT SEALANT DETAILS
 NO SCALE

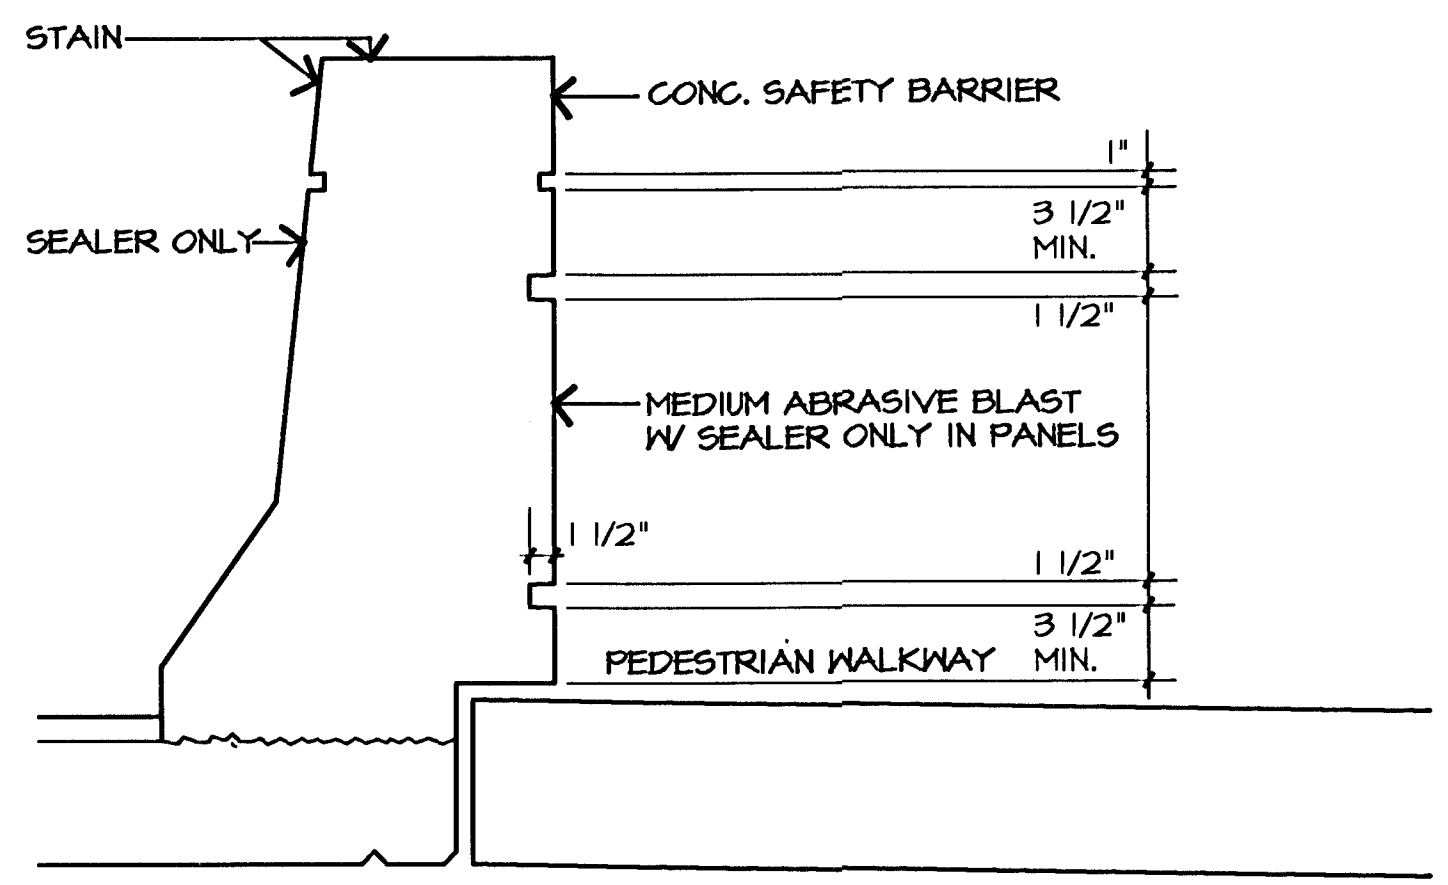


STAIN TO BE APPLIED ONLY TO VERTICAL SURFACES - NOT IN REVEALS. BRUSH SANDBLAST ALL SURFACES (EXCEPT AS NOTED).

6 SECTION A @ PANEL REVEAL SECTIONS @ CONG. FEATURE PANEL
 0' 6" 1" 1"=1'-0"

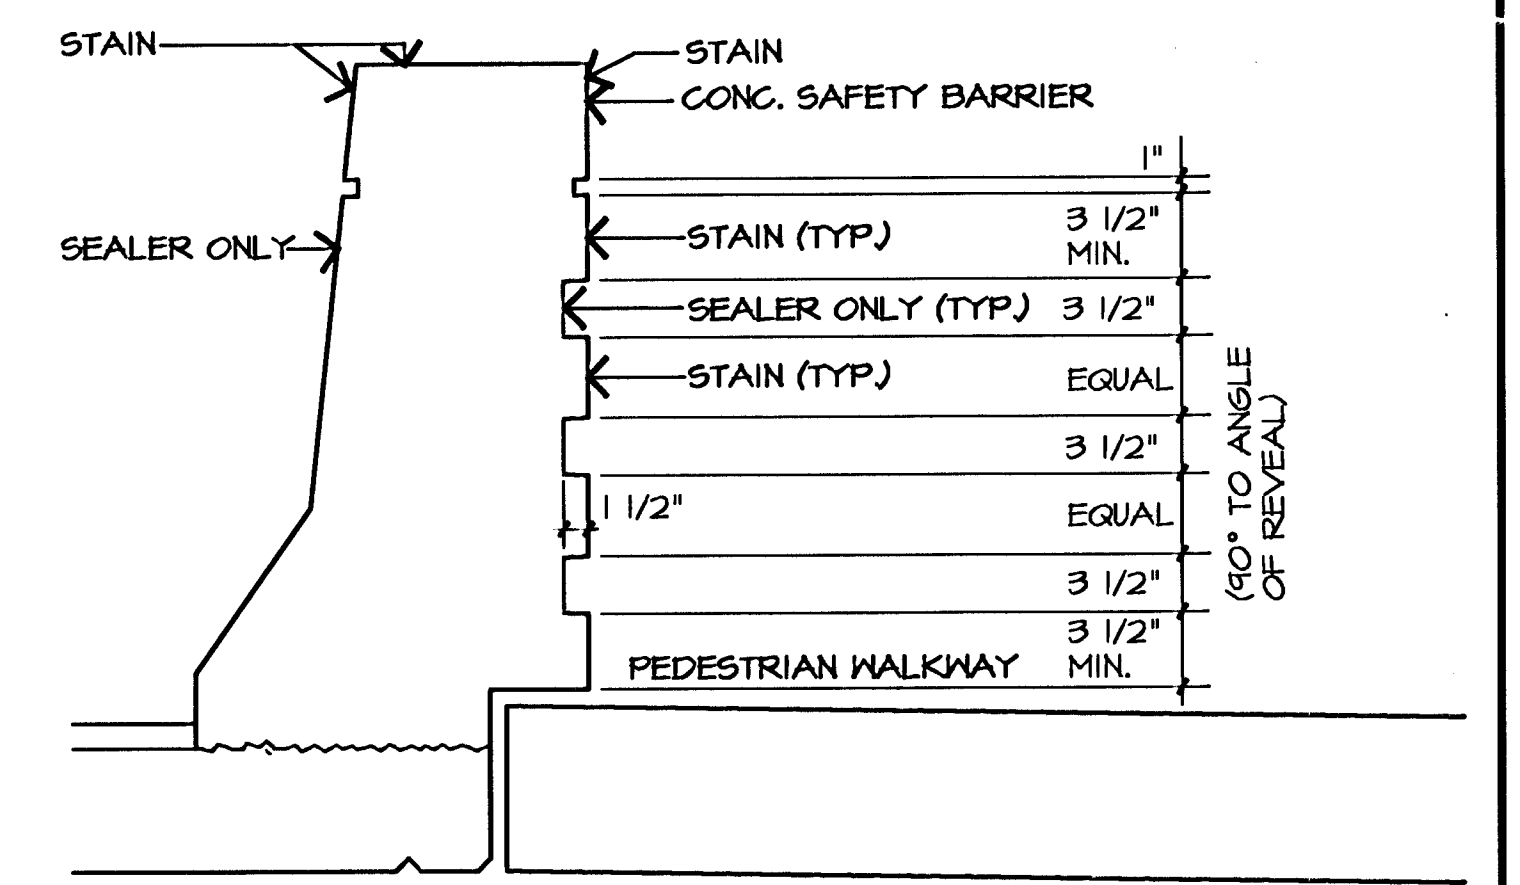


STAIN TO BE APPLIED ONLY TO VERTICAL SURFACES - NOT IN REVEALS. BRUSH SANDBLAST ALL SURFACES (EXCEPT AS NOTED).

SECTION B @ CENTER REVEAL

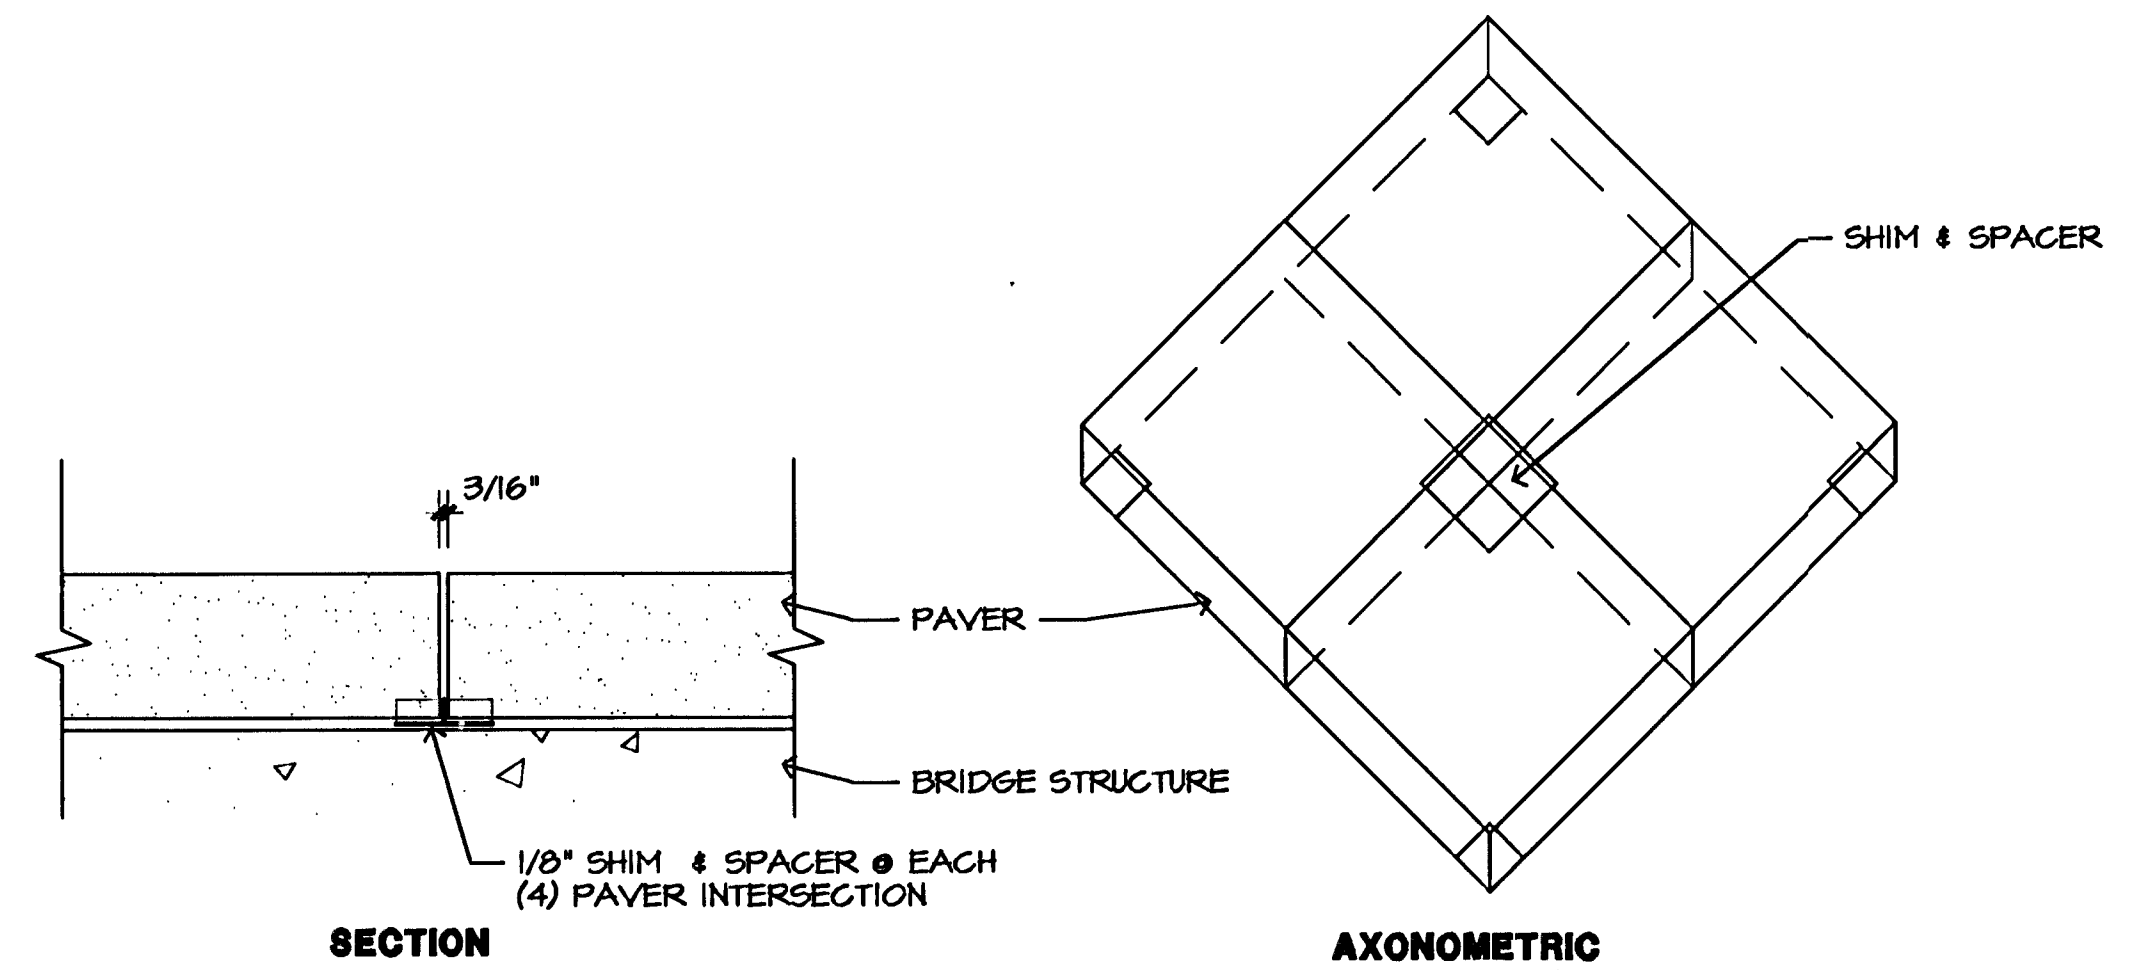

7 PAVEN INSTALLATION DETAIL
 ALL ACCESSORIES ARE TO BE PROVIDED BY PAVEN MFR.
 0' 3" 6" 3"=1'-0"

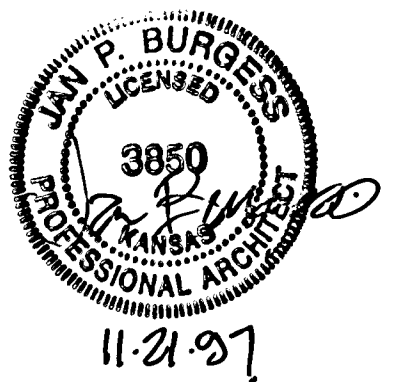

No.	Revisions	By	Date
1			

<p>GossonLivingston Architecture 430 South Engle Wichita, KS 67202 Tel: (316) 265-1307 Fax: (316) 265-2498</p>	CITY OF WICHITA, KANSAS MICHAEL E. LINDEBAK, P.E. - CITY ENGINEER DOUGLAS AVENUE BRIDGE OVER ARKANSAS RIVER ARCHITECTURAL DETAILS CITY OF WICHITA PROJECT NO. 472-82721		
	PROFESSIONAL ENGINEERING CONSULTANTS, P.A. ENGINEERS WICHITA, KANSAS		
Designed by TDM/RAS/JPB Drawn by JPB	Checked by JPB	Date 11/21/97	Job No. 95088-4

F:\900\020\DWG\A15