


STREET IMPROVEMENTS
K-42/Pawnee Ave/West St
 PROJ. NO. 472-82477
 INDEX NO. 706028


CITY OF WICHITA, KANSAS
 M. E. LINDEBAK - CITY ENGINEER

VICINITY MAP

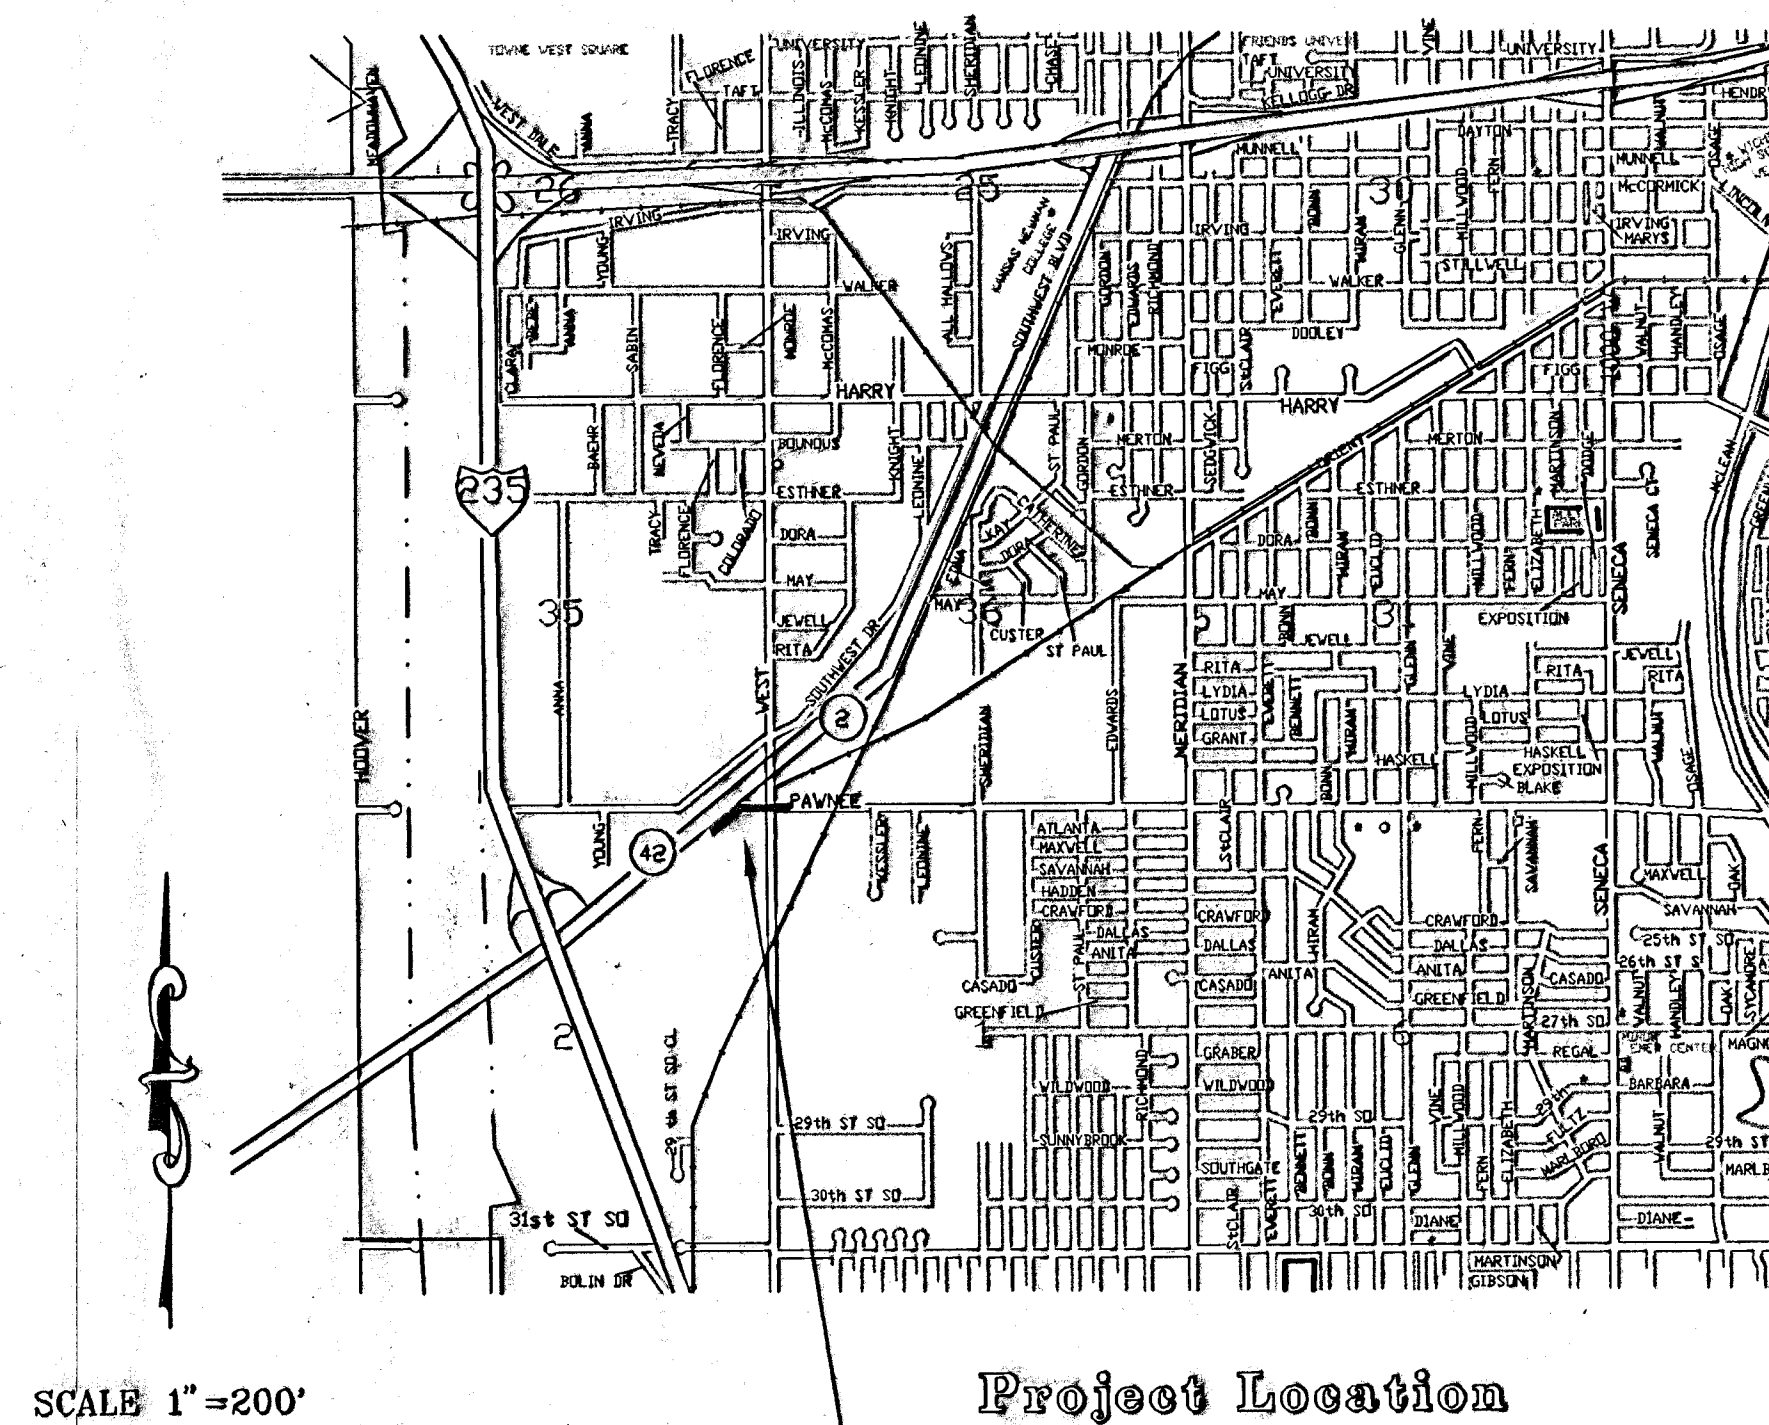

INDEX OF SHEETS

SHEET 1	- TITLE SHEET
SHEET 2	- GENERAL NOTES/TYPICAL SECTIONS
SHEET 3-8	- PAVING PLANS
SHEET 9	- PAVING PROFILE
SHEET 10	- FORCE MAIN PLANS
SHEET 11-12	- COORDINATE LAYOUT PLANS & POINTS
SHEET 13	- CONCRETE PAVEMENT DETAILS
SHEET 14	- STD. DRIVE ENTRANCE DETAILS
SHEET 15	- COMBINED CURB & GUTTER DETAILS
SHEET 16	- TYPE 1A CURB INLET DETAILS
SHEET 17	- REINF. CONCRETE MANHOLE DETAILS
SHEET 18	- MANHOLE FRAME & COVER DETAILS
SHEET 19	- PAVEMENT MARKING/SIGNING PLAN
SHEET 20	- SERVICE/JUNCTION BOX, CONTROLLER PAD CONSTRUCTION/INSTALLATION DETAILS
SHEET 21	- LOOP DETECTOR CONSTRUCTION & INSTALLATION DETAILS
SHEET 22	- STEEL SIGNAL POLE ASSEMBLY DETAILS
SHEET 23	- SIGNING DETAILS
SHEET 24-38	- CROSS SECTIONS

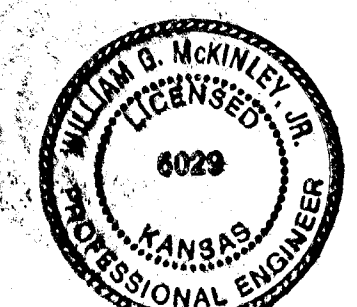

William B. McKinley
 5/18/95