



SURV. PLOT CADD DES. DR. RC/MCC TR. CKD. APP. Last Plot-Date: 11/07/96 Plot-Time: 9:22 A.M.

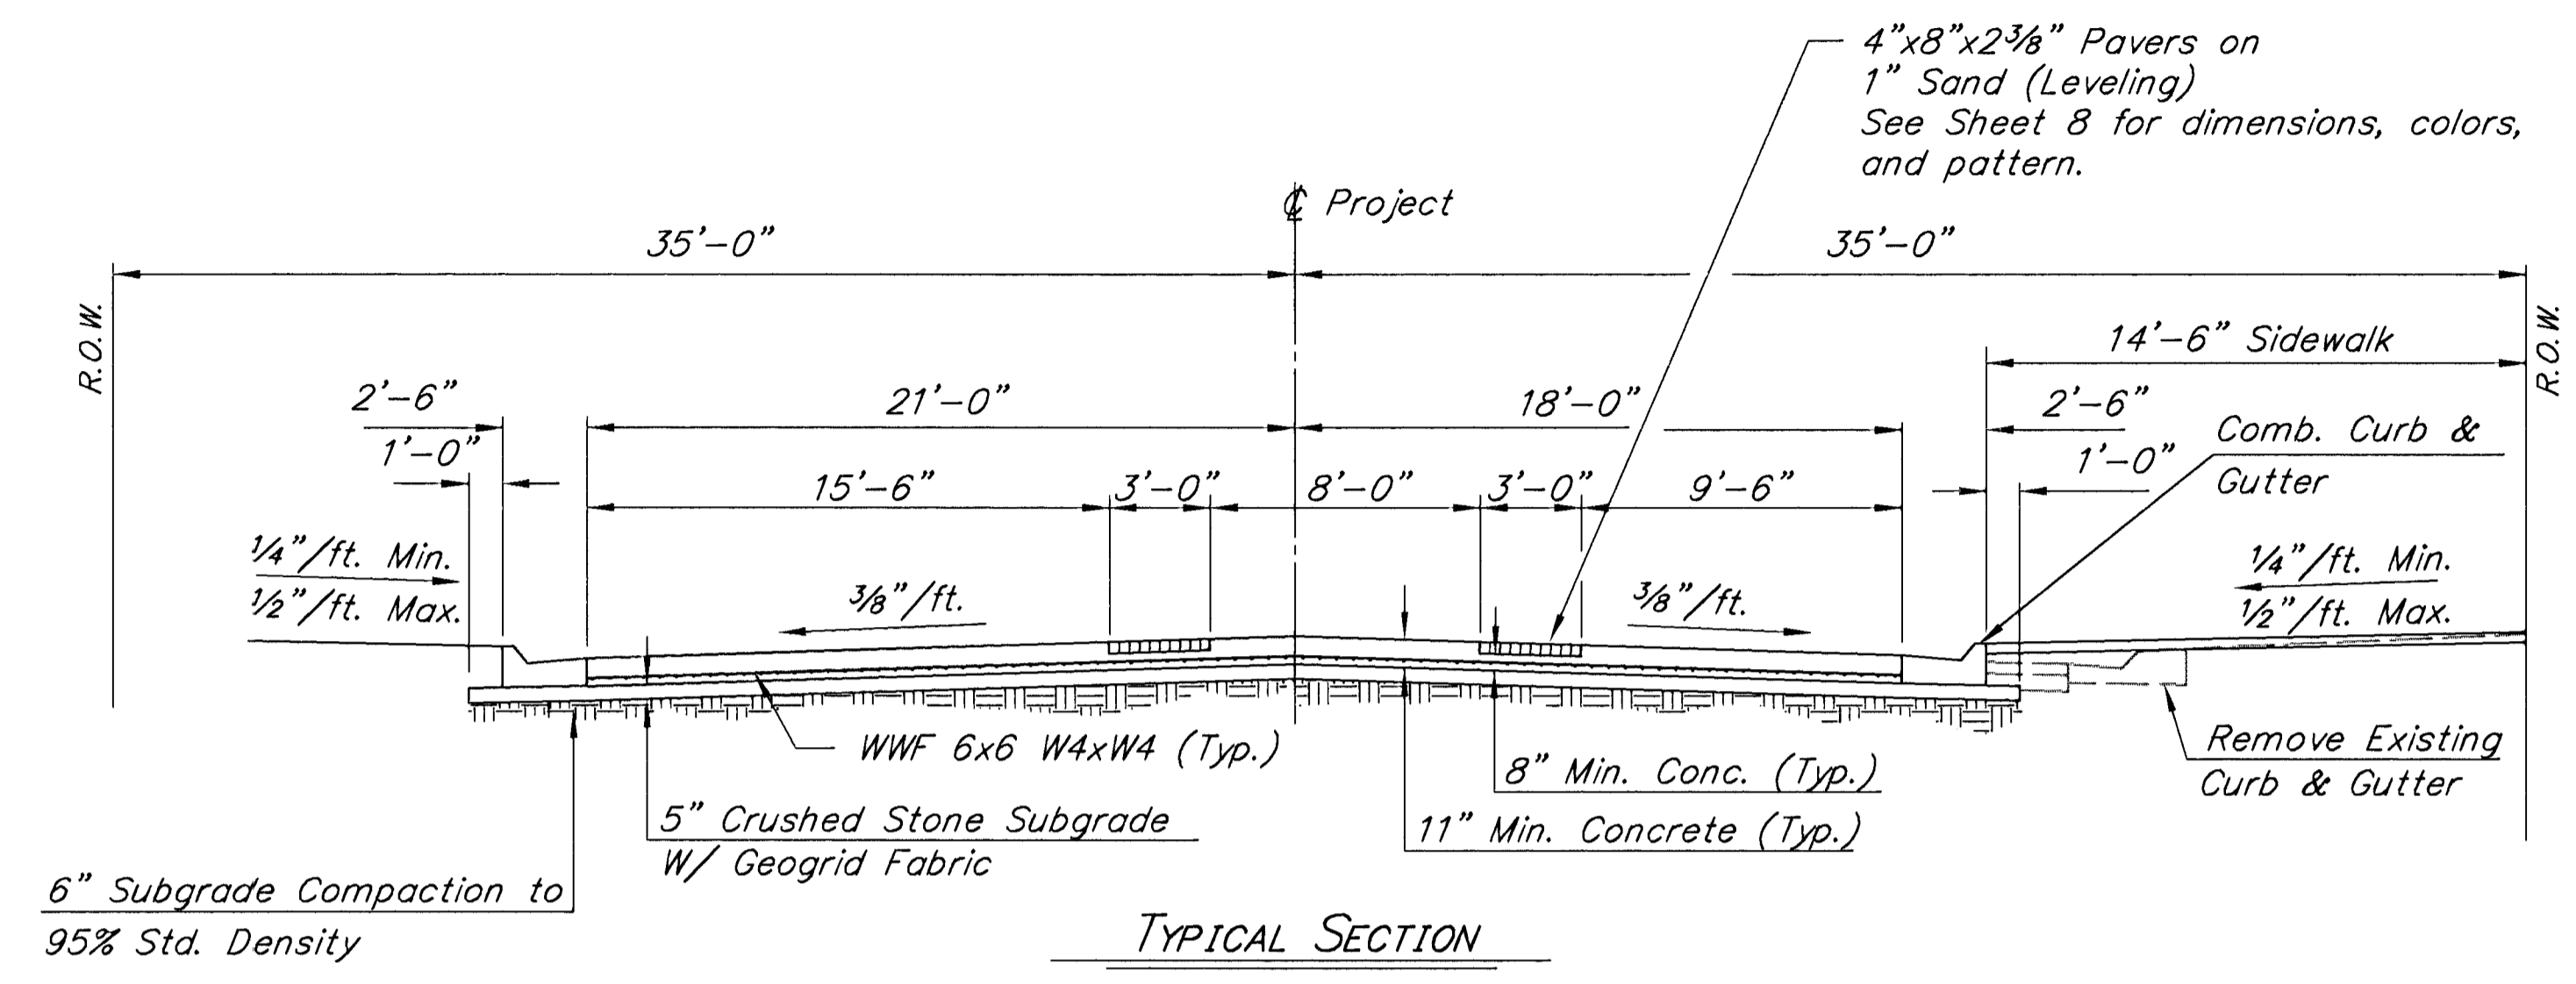

TYPICAL SECTION
 Sta. 101+82.44 to Sta. 103+07.26

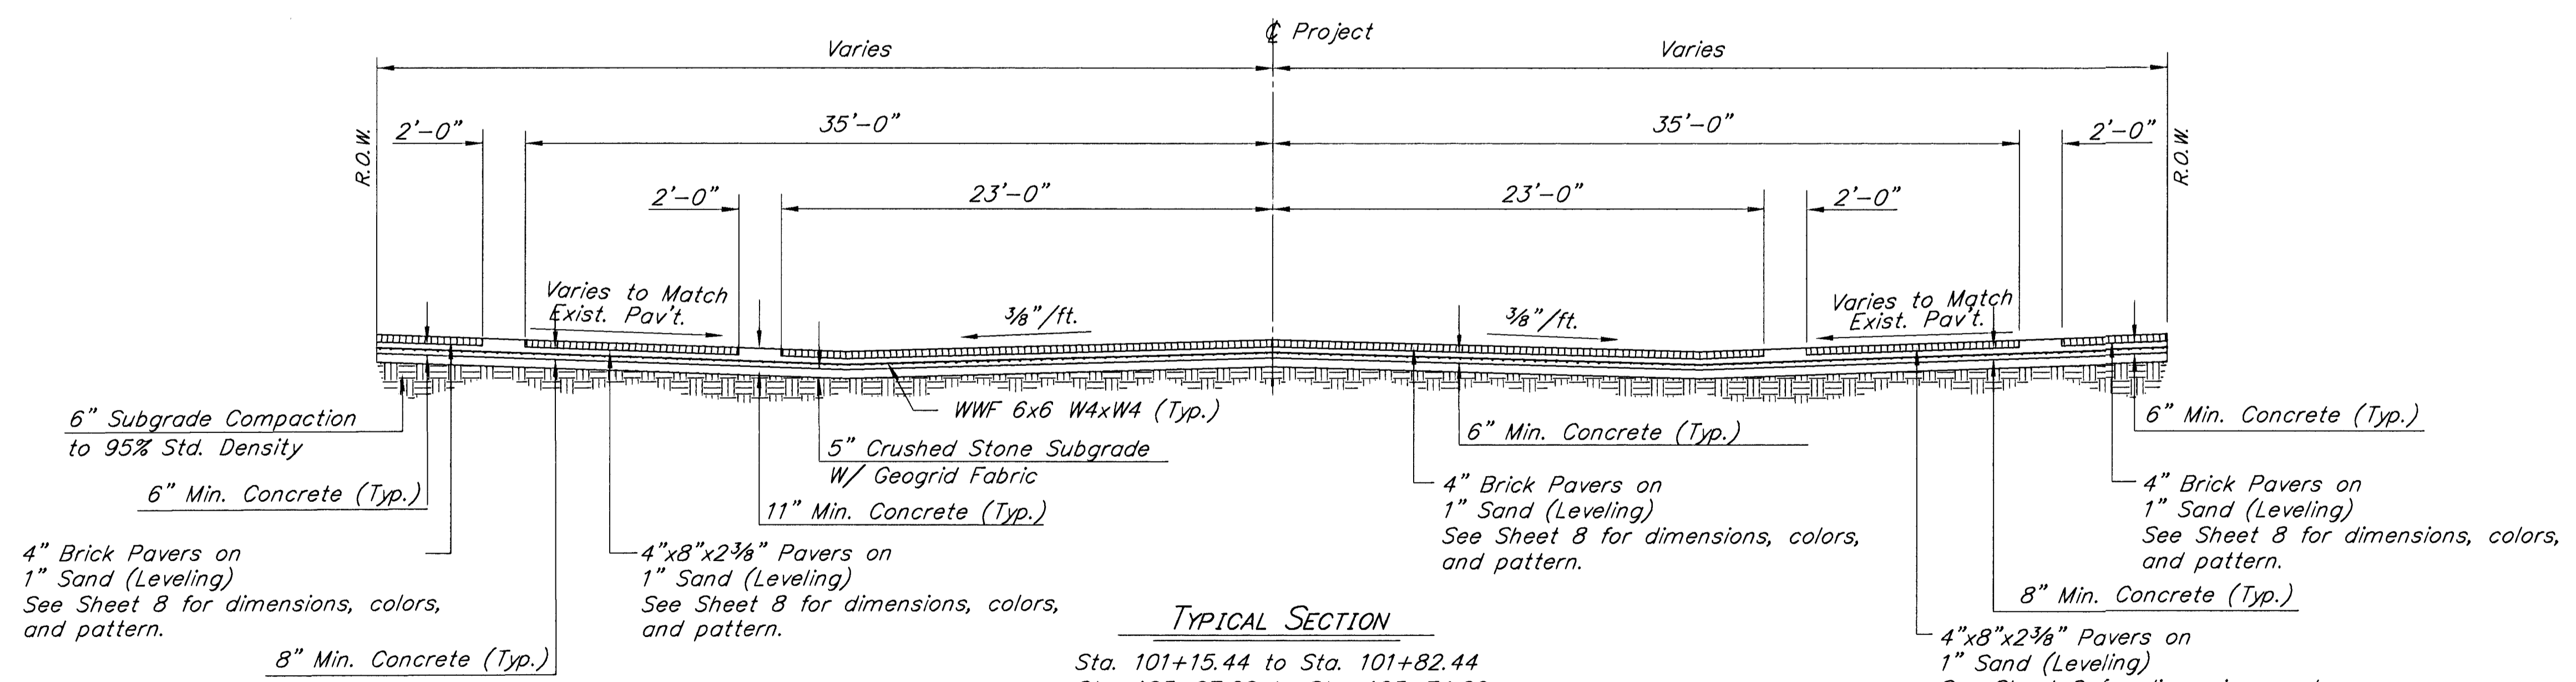

TYPICAL SECTION
 Sta. 101+15.44 to Sta. 101+82.44
 Sta. 103+07.26 to Sta. 103+74.26

CITY OF WICHITA		
FIRST STREET		
TYPICAL SECTIONS		
SCALE _____	DATE MAY, 1997	DWG. NO. K9540