



SURV. DES. PLOT CAD DR. IR. CKD. APP. Last Plot-Date: Today Plot-Time: HH:MM:SS

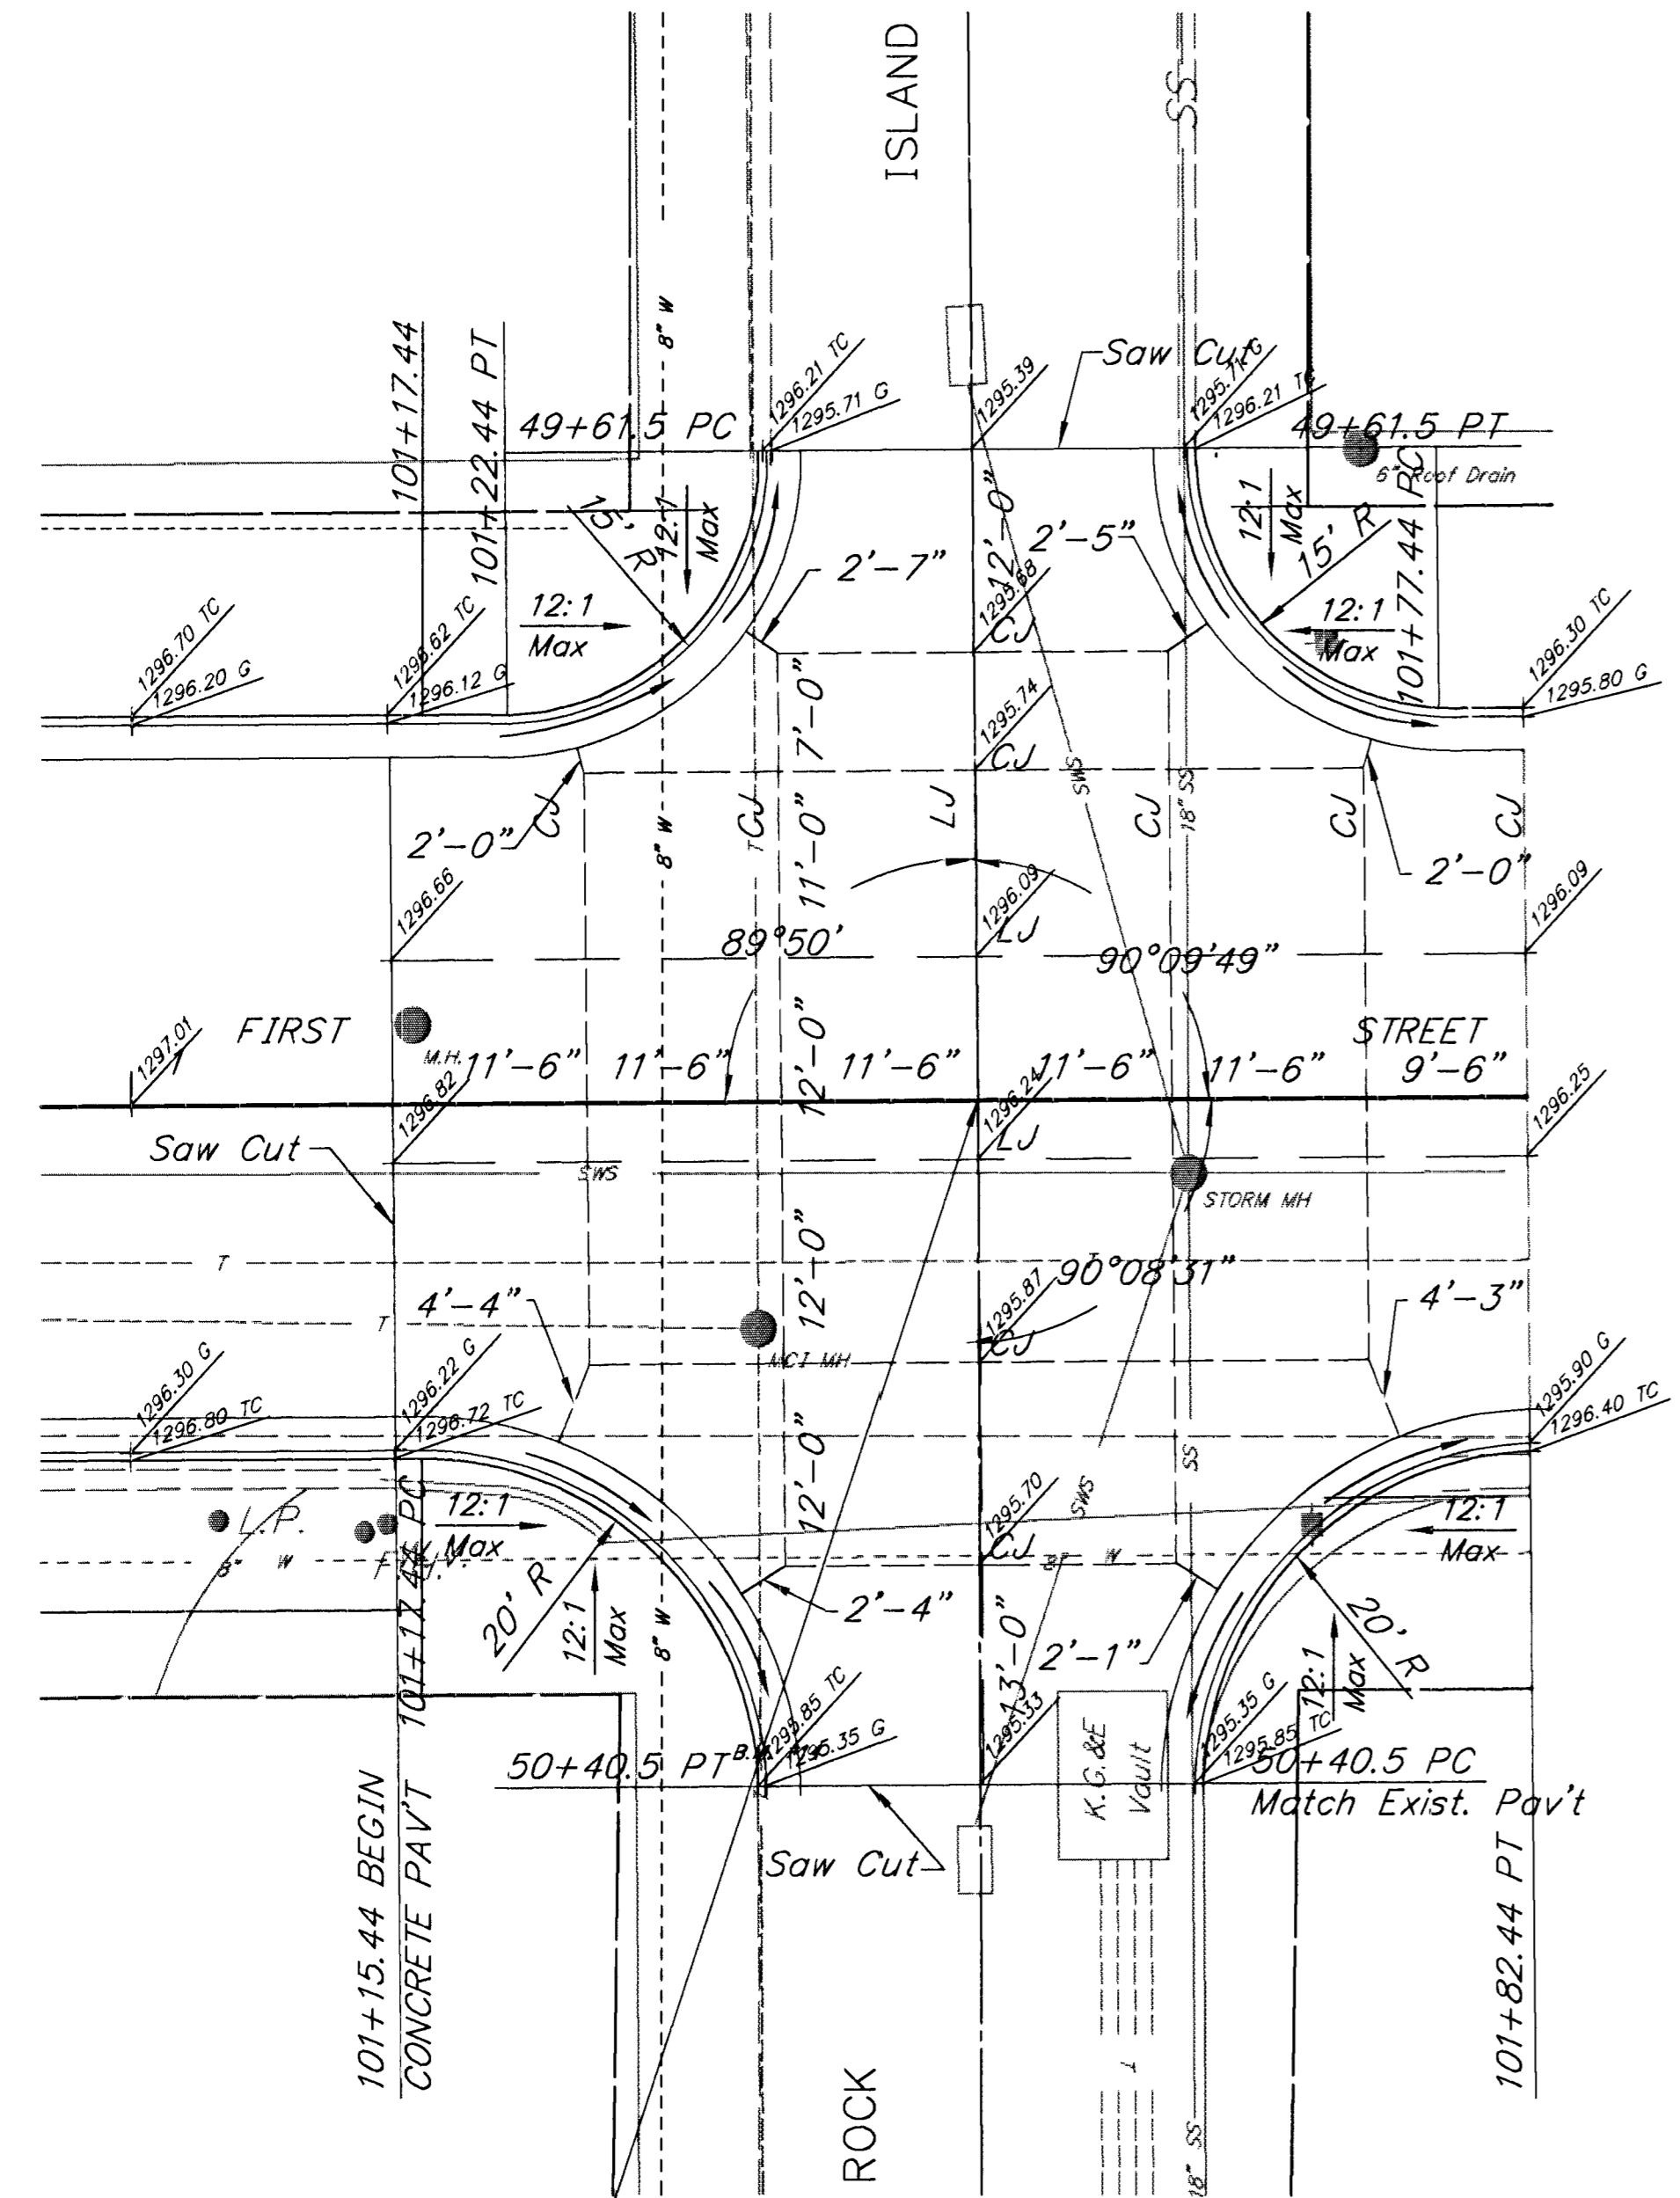

Sta. 101+49.94 @ 1st St.  
Sta. 50+00 @ Rock Island

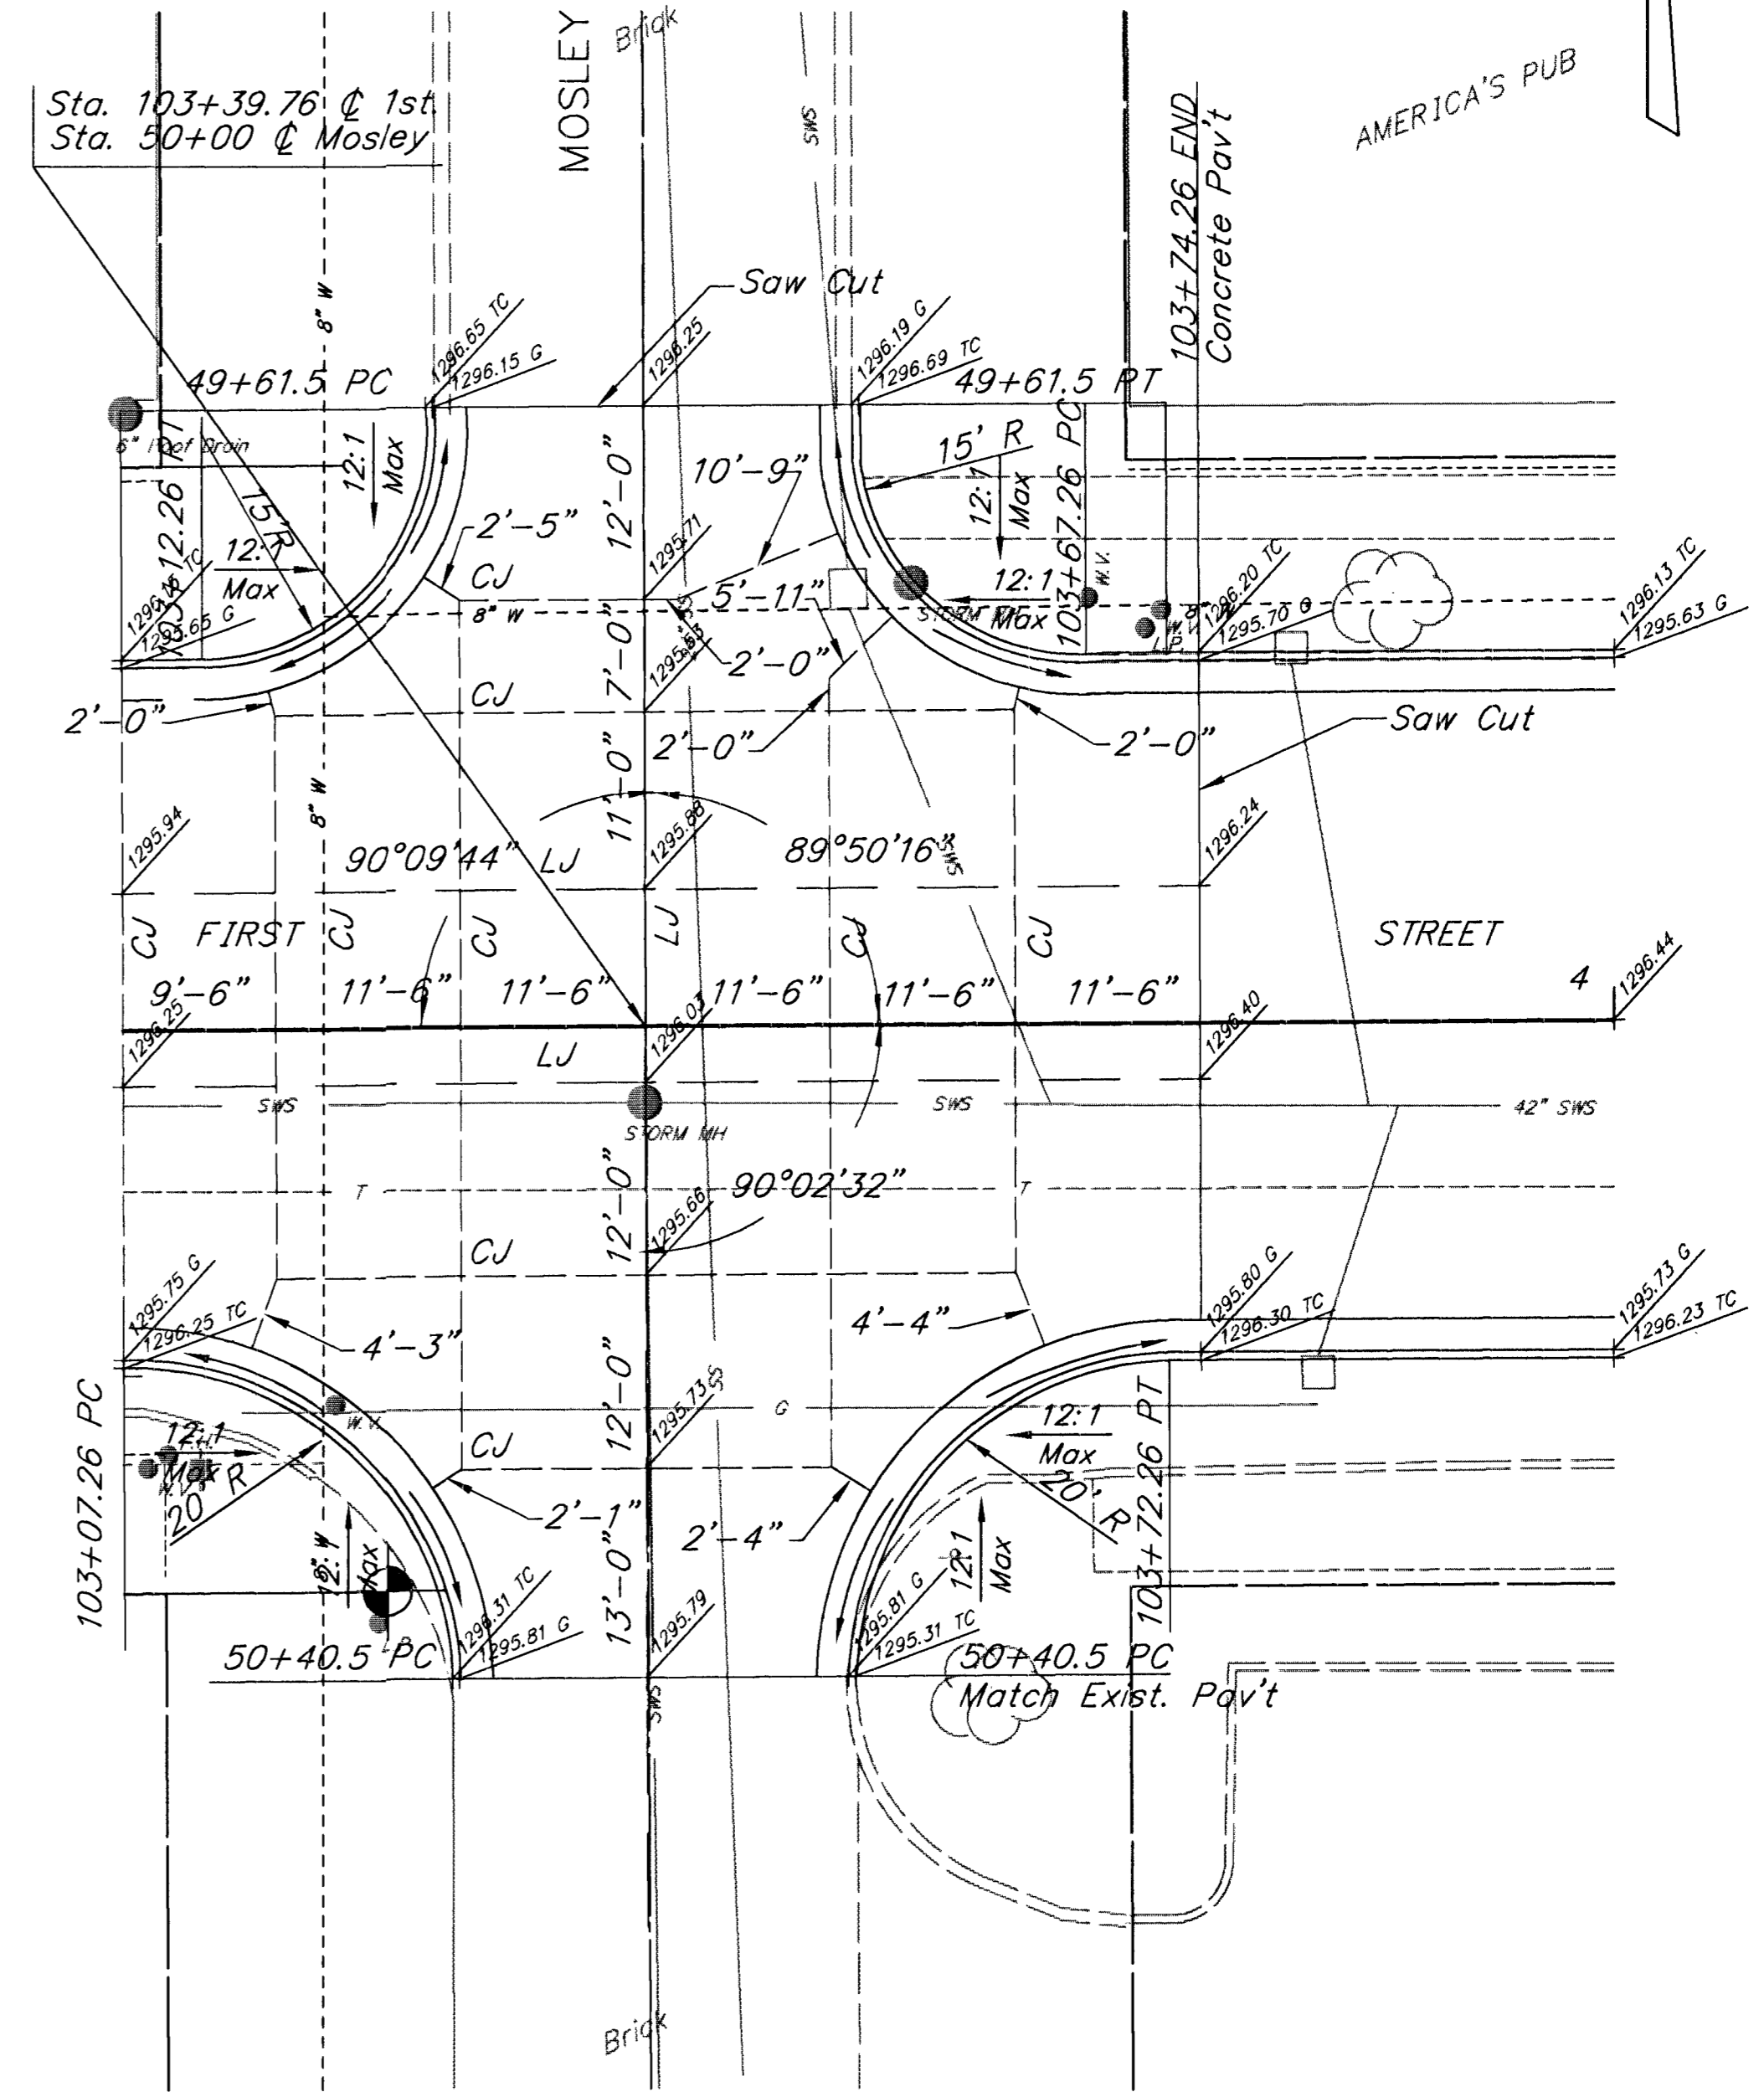

**NOTE:**  
Elevations shown are to top of concrete base.  
Prior to the pour, the Contractor shall verify concrete base depth, which varies with the brick paver dimensions. See sheets 3 & 8 for typical section and paver detail.

CITY OF WICHITA	
FIRST STREET	
INTERSECTION DETAILS	
SCALE 1"=10'	DATE MAY, 1997
DWG. NO. K9540	