



SURV. PLOT CADD DES. DR. TR. CKD. APP. Last Plot-Date: Today Plot-Time: HH:MM:SS

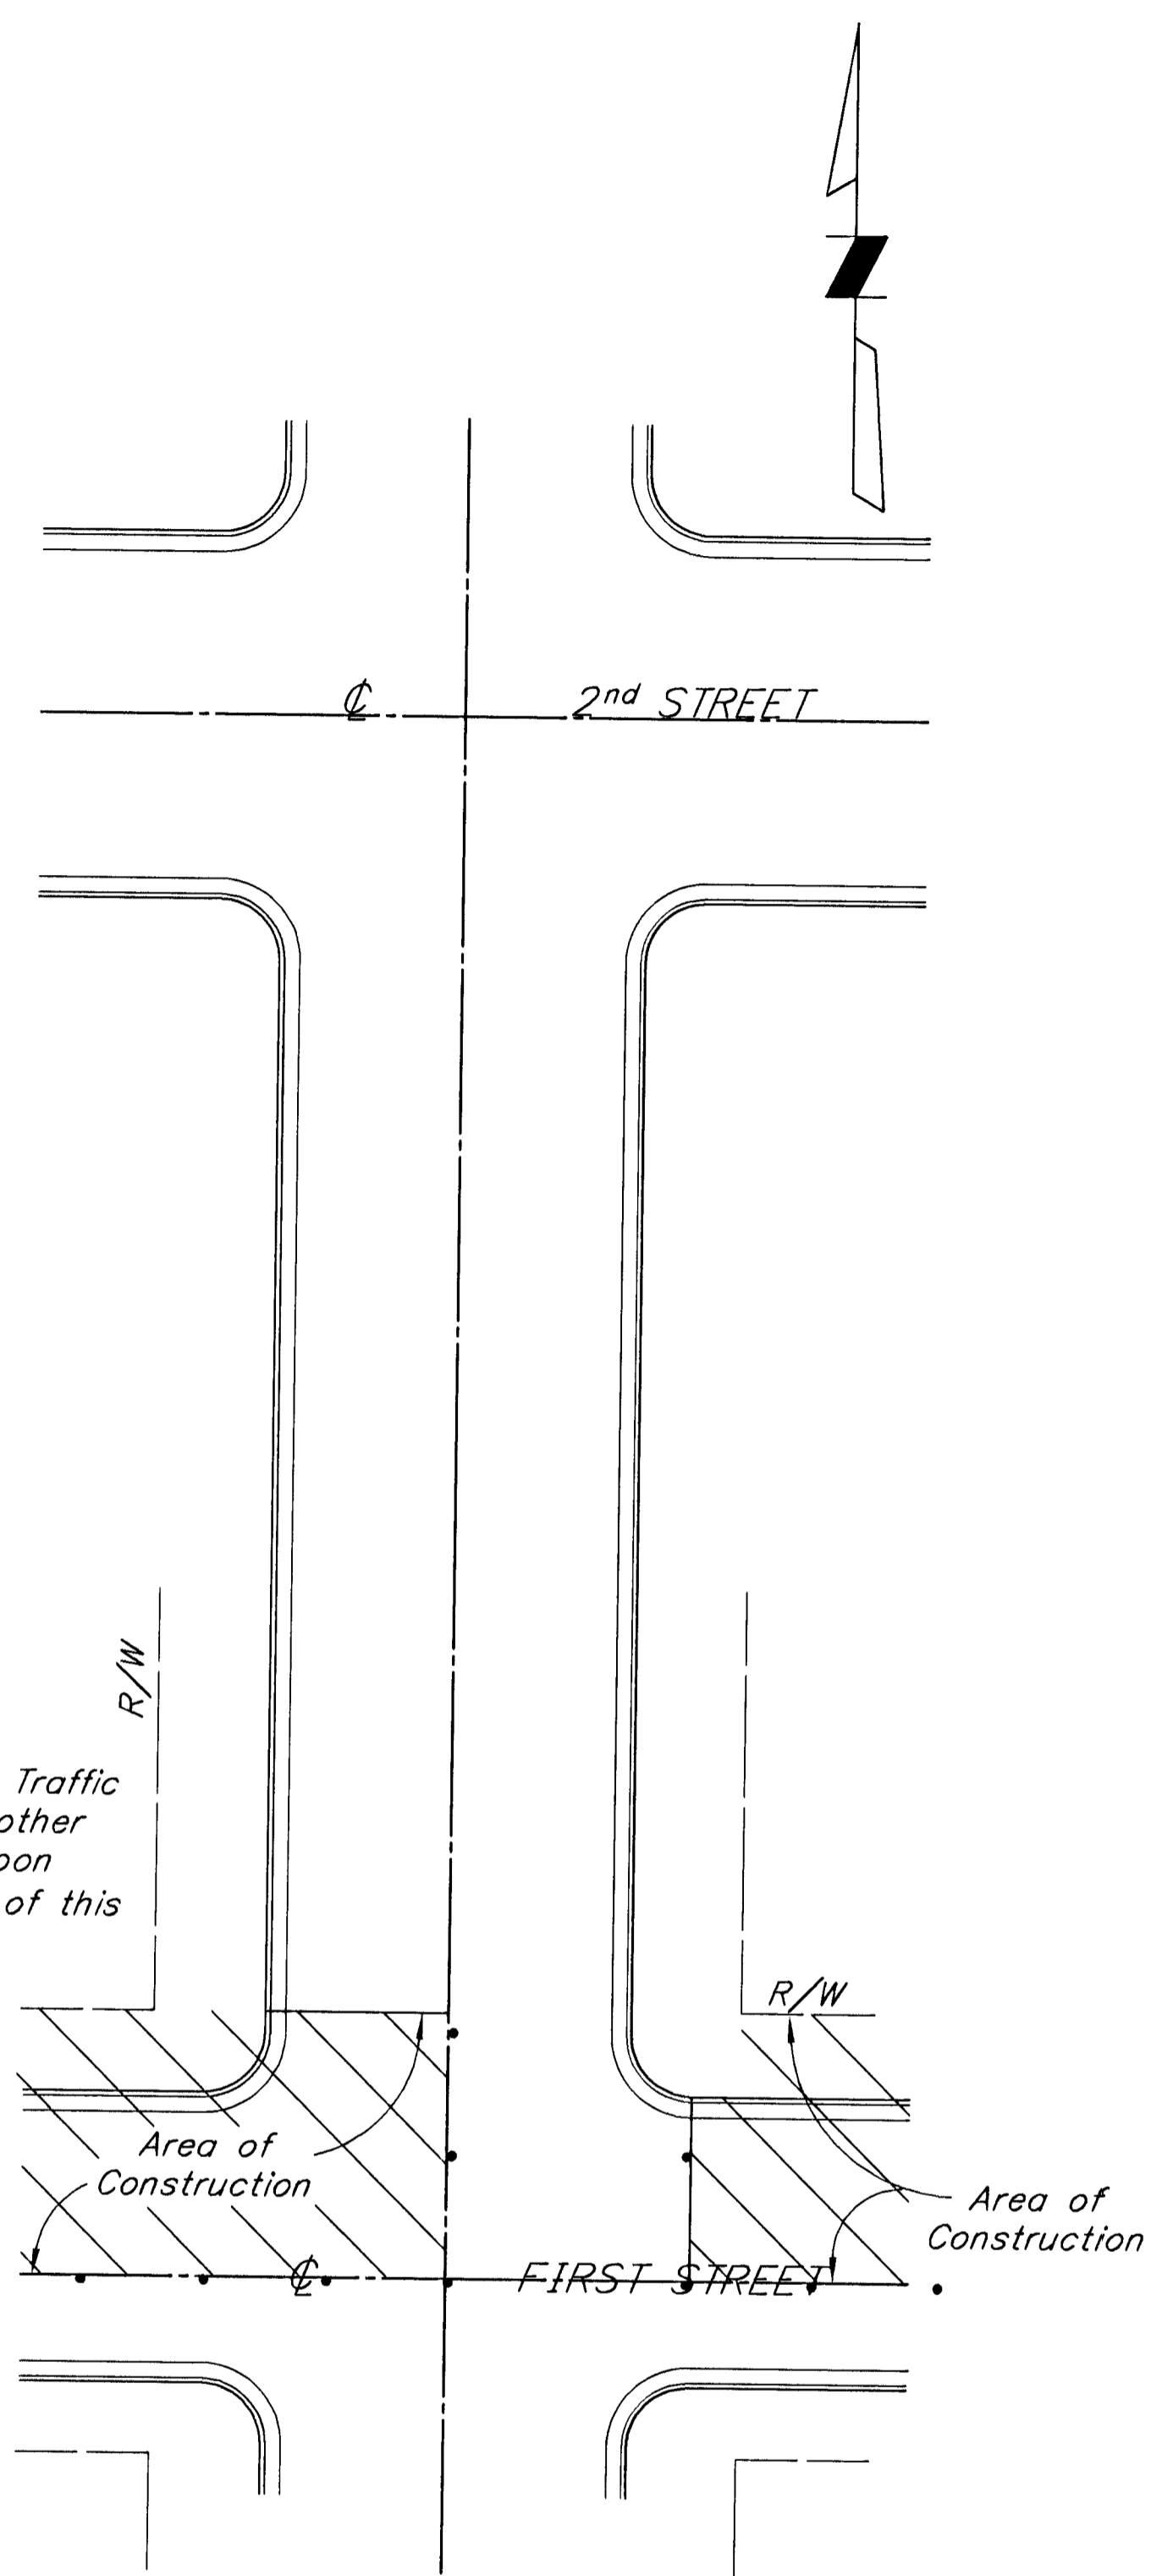


Typical Intersection
Traffic Through Construction

PHASE I
N.T.S.

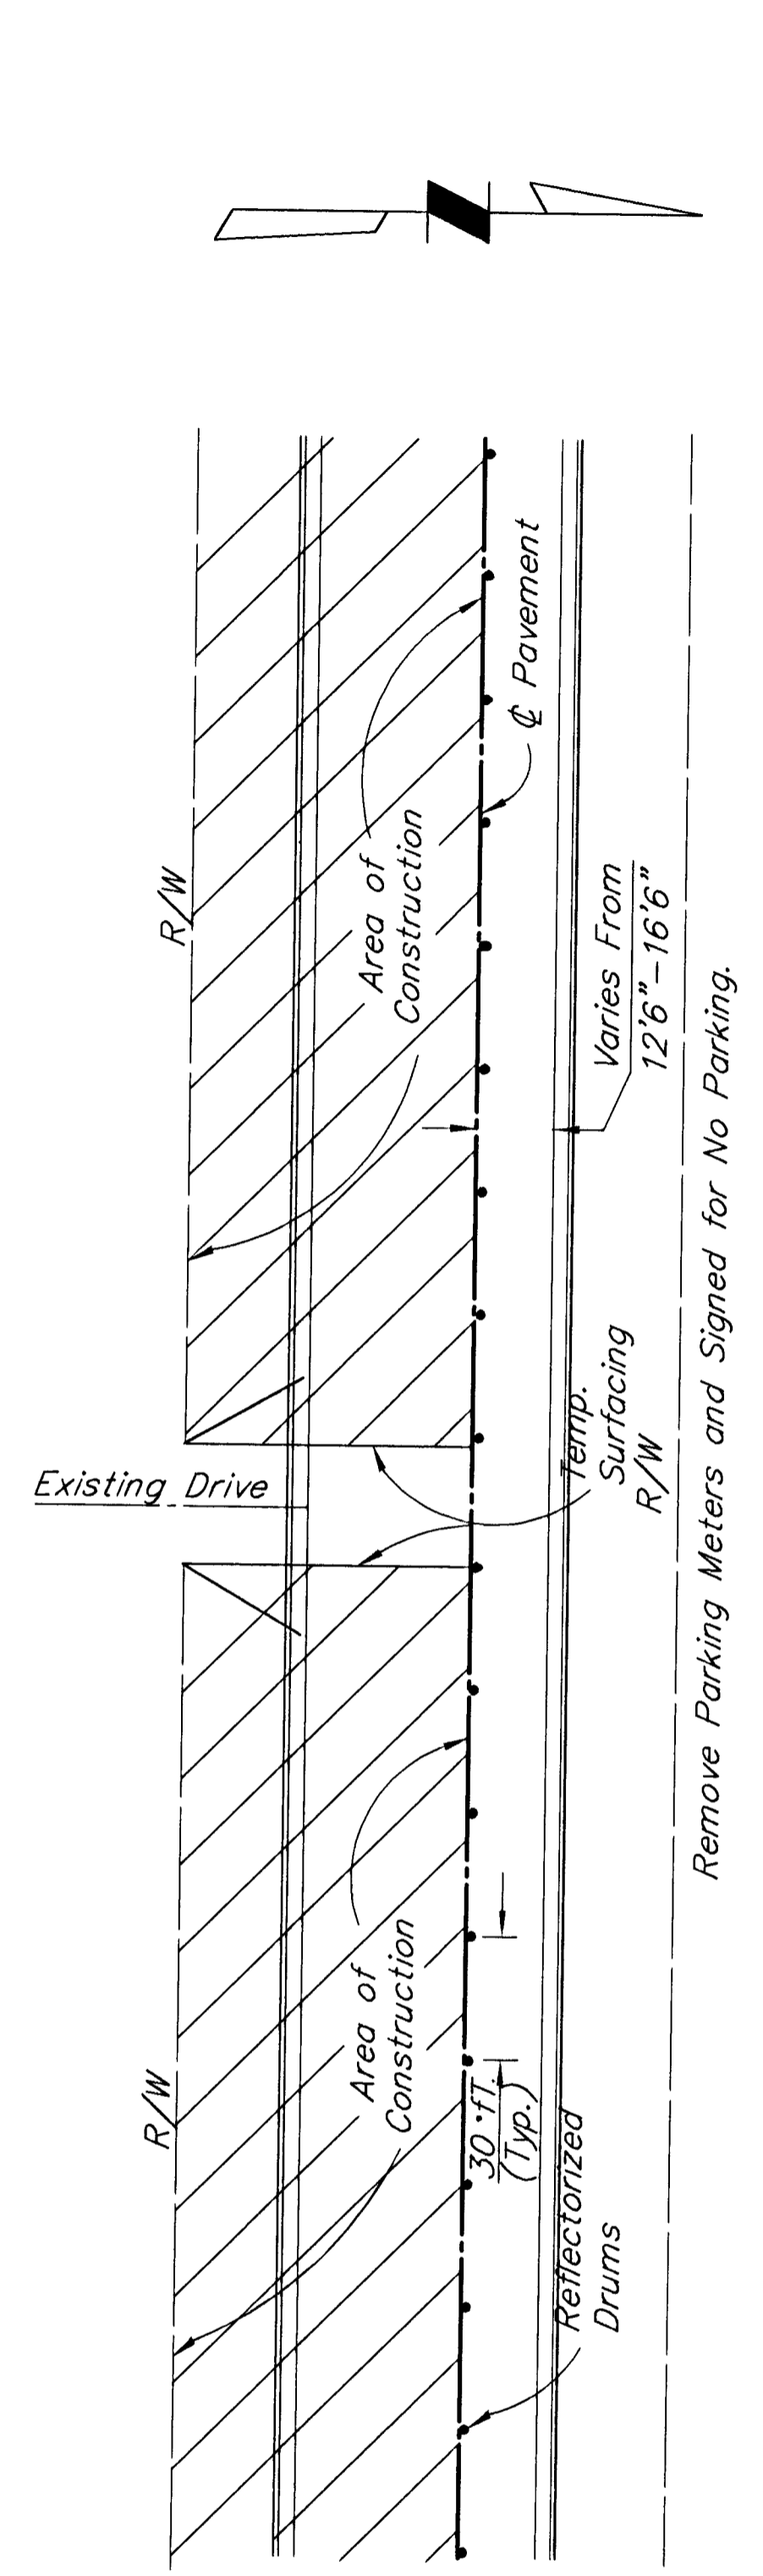


Typical Section
Traffic Through Construction

Note: All Traffic Signing to Conform to MUTCD.

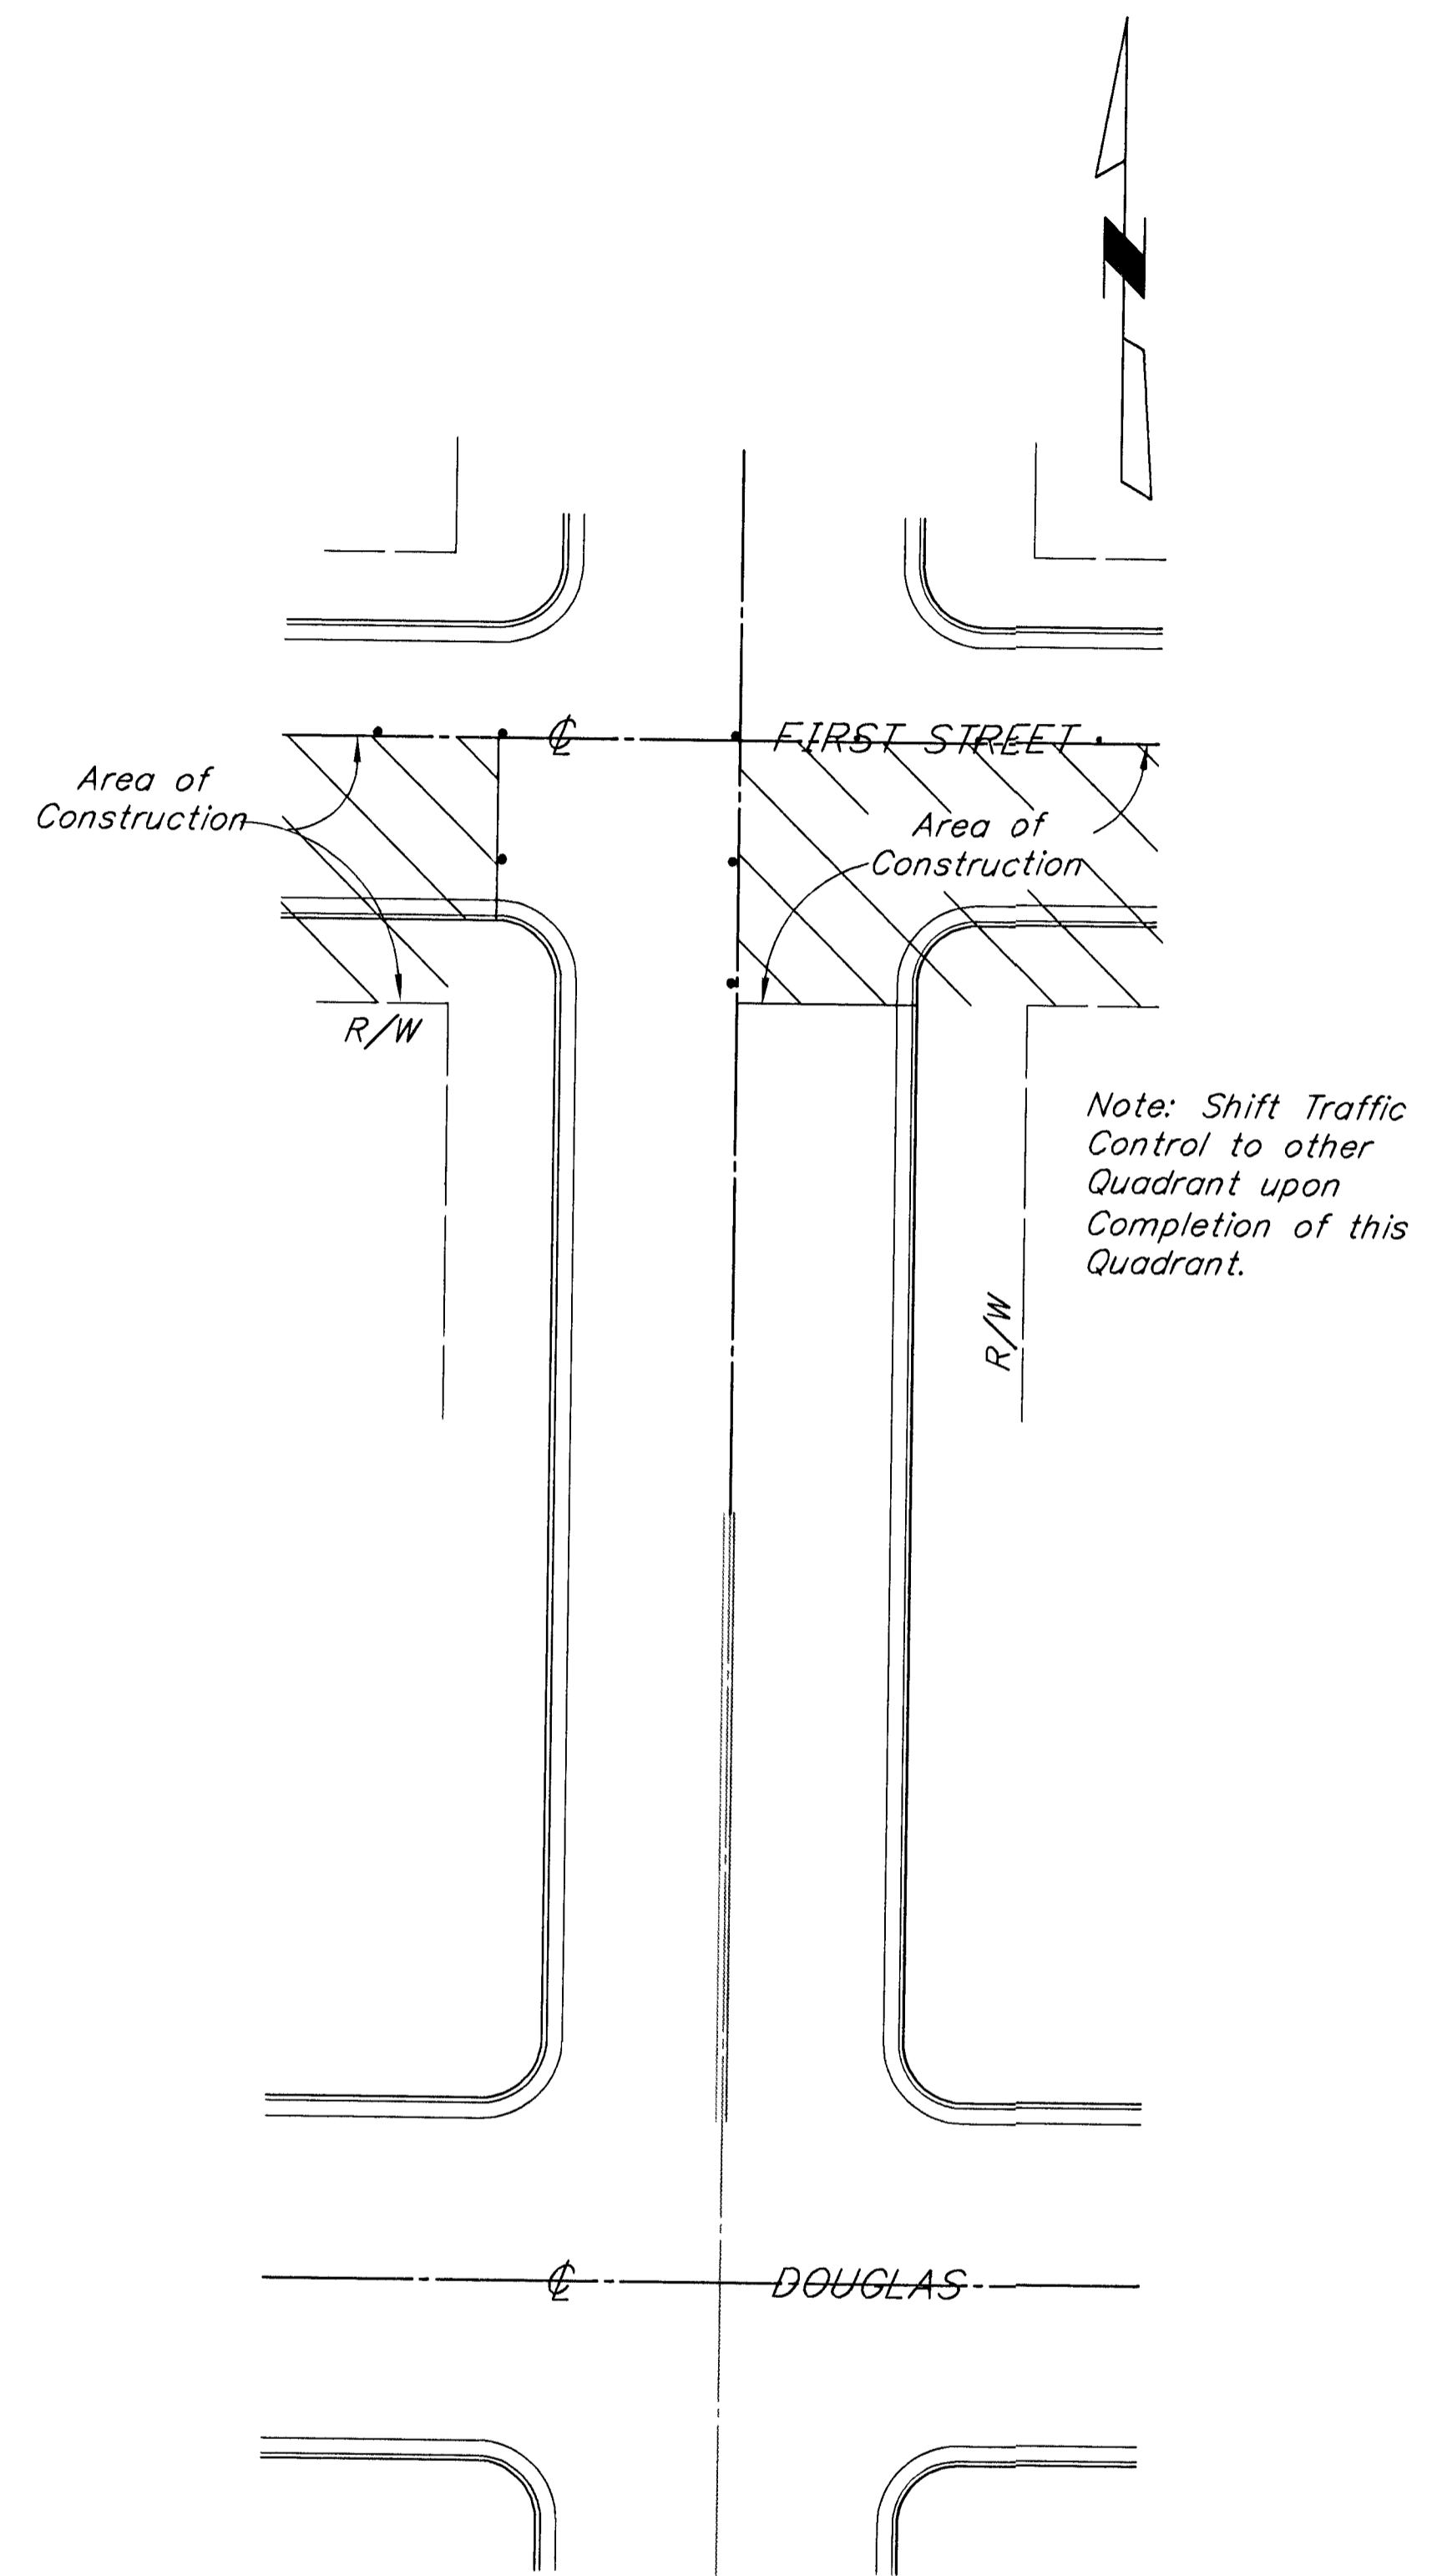

Typical Intersection
Traffic Through Construction

PHASE II
N.T.S.

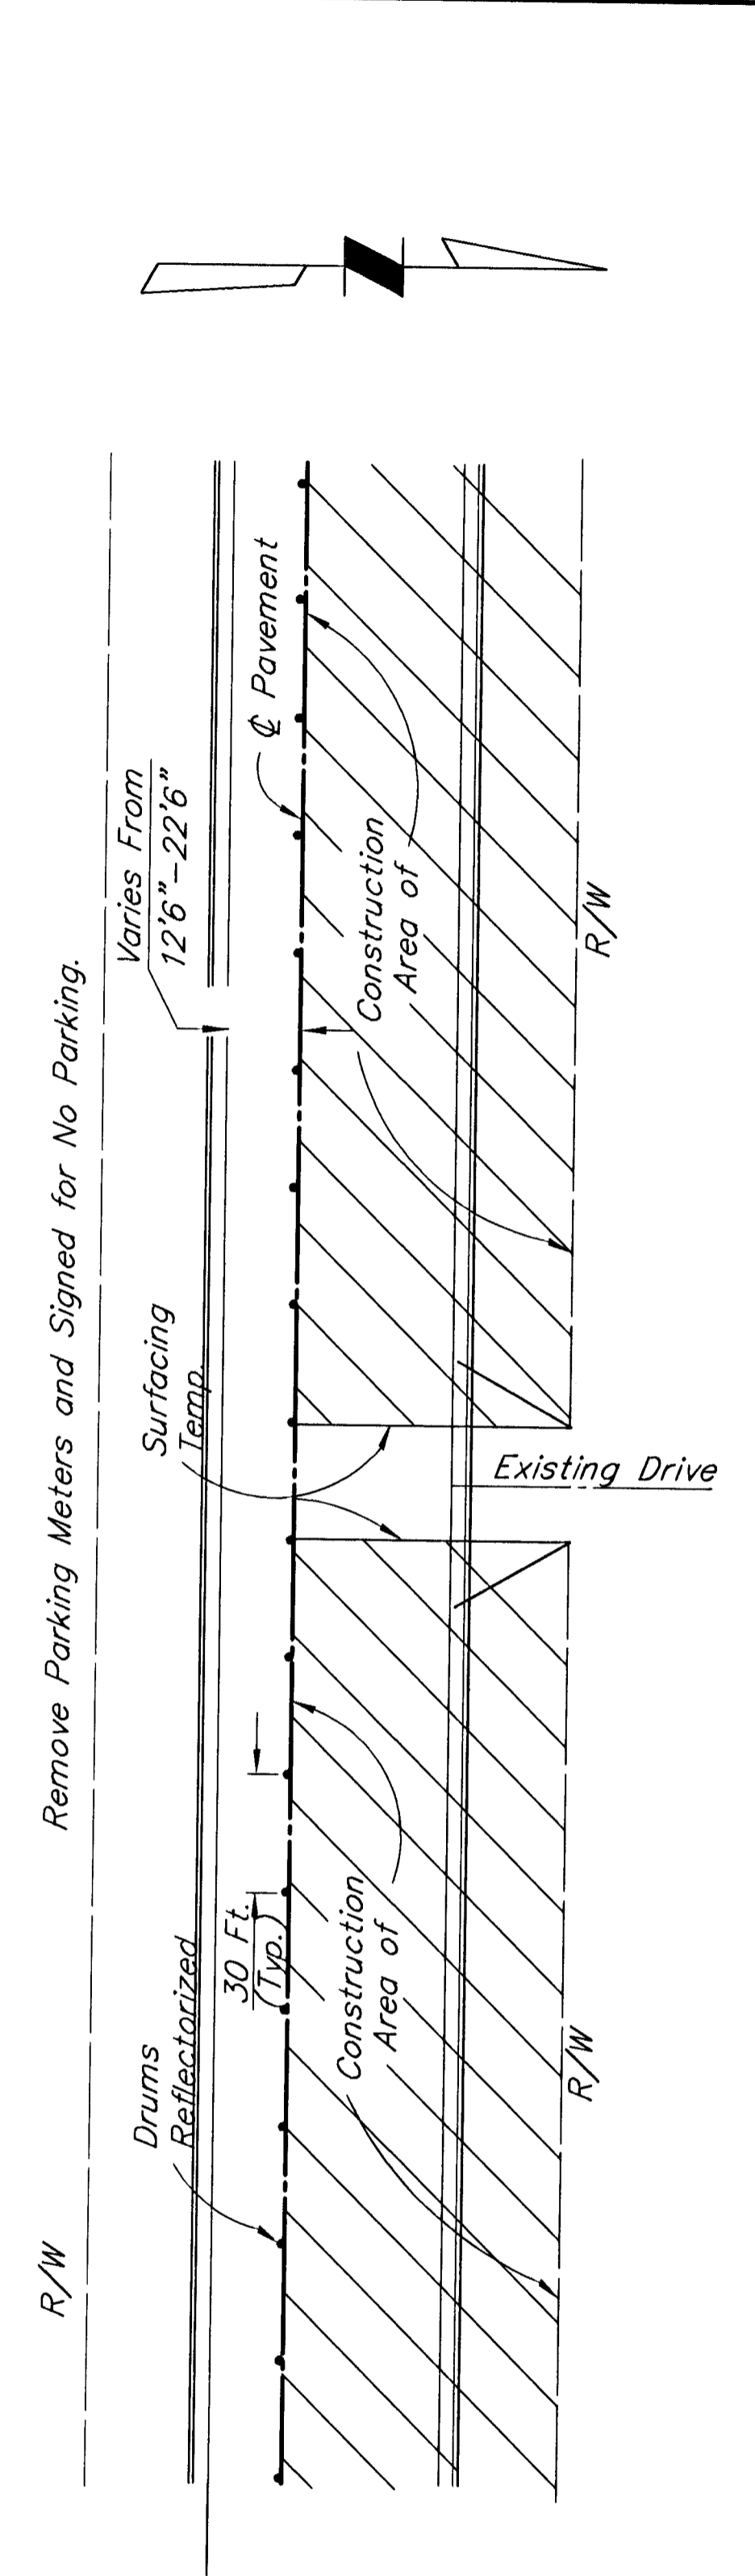

Typical Section
Traffic Through Construction

CITY OF WICHITA		
FIRST STREET		
TRAFFIC CONTROL PLAN		
Booker ASSOCIATES INC. OF KANSAS Wichita Kansas		
SCALE -	DATE: MAY, 1997	DWG. NO. K9540