



PLAN
TYPE IA INLET HOOKUP
 (BY PAVING CONTRACTOR)

GENERAL NOTES

1. Use The Concrete Mix Specified For City Of Wichita Concrete Pavement. All Exposed Edges Shall Be Finished With An Edging Tool.
2. Type IA Inlet Hookup Will Be Paid Each Regardless Of Size.
3. Additional Curb & Gutter Construction Necessary To Connect Setback Inlet To Pavement Will Be Paid For At The Unit Price Bid For Each Inlet Hookup. (By Paving Contractor.)

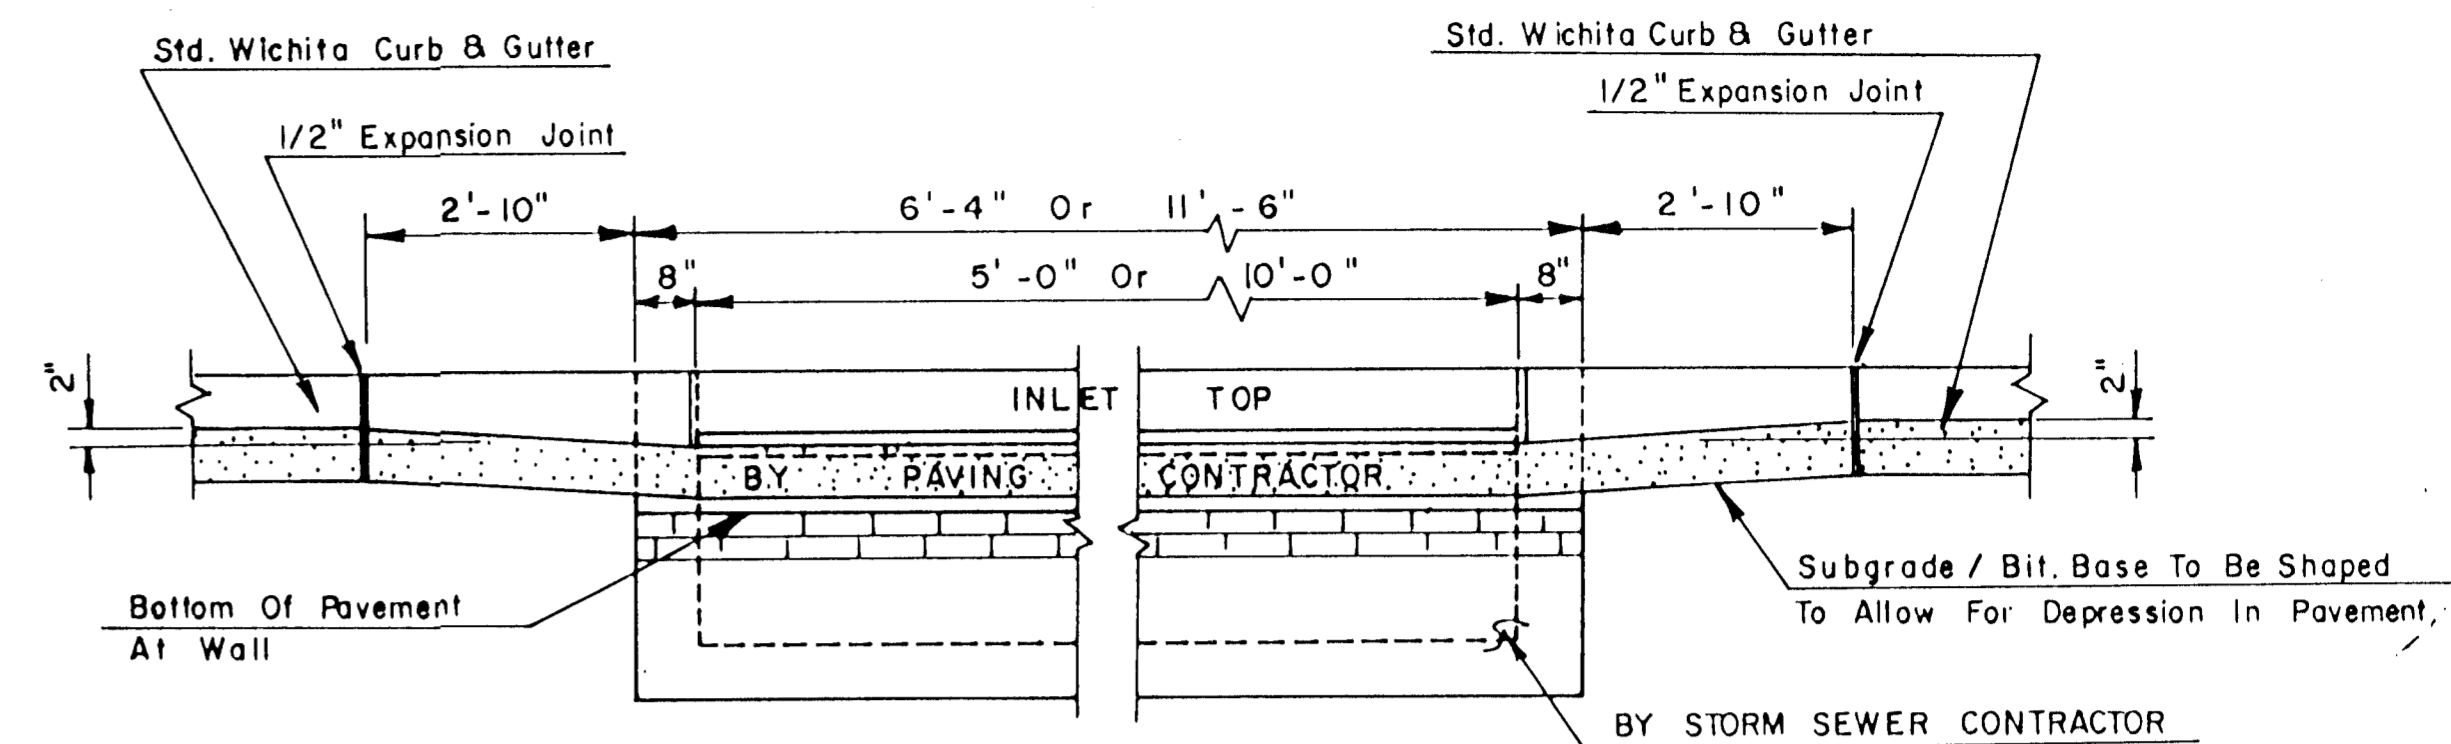

SECTION A · A

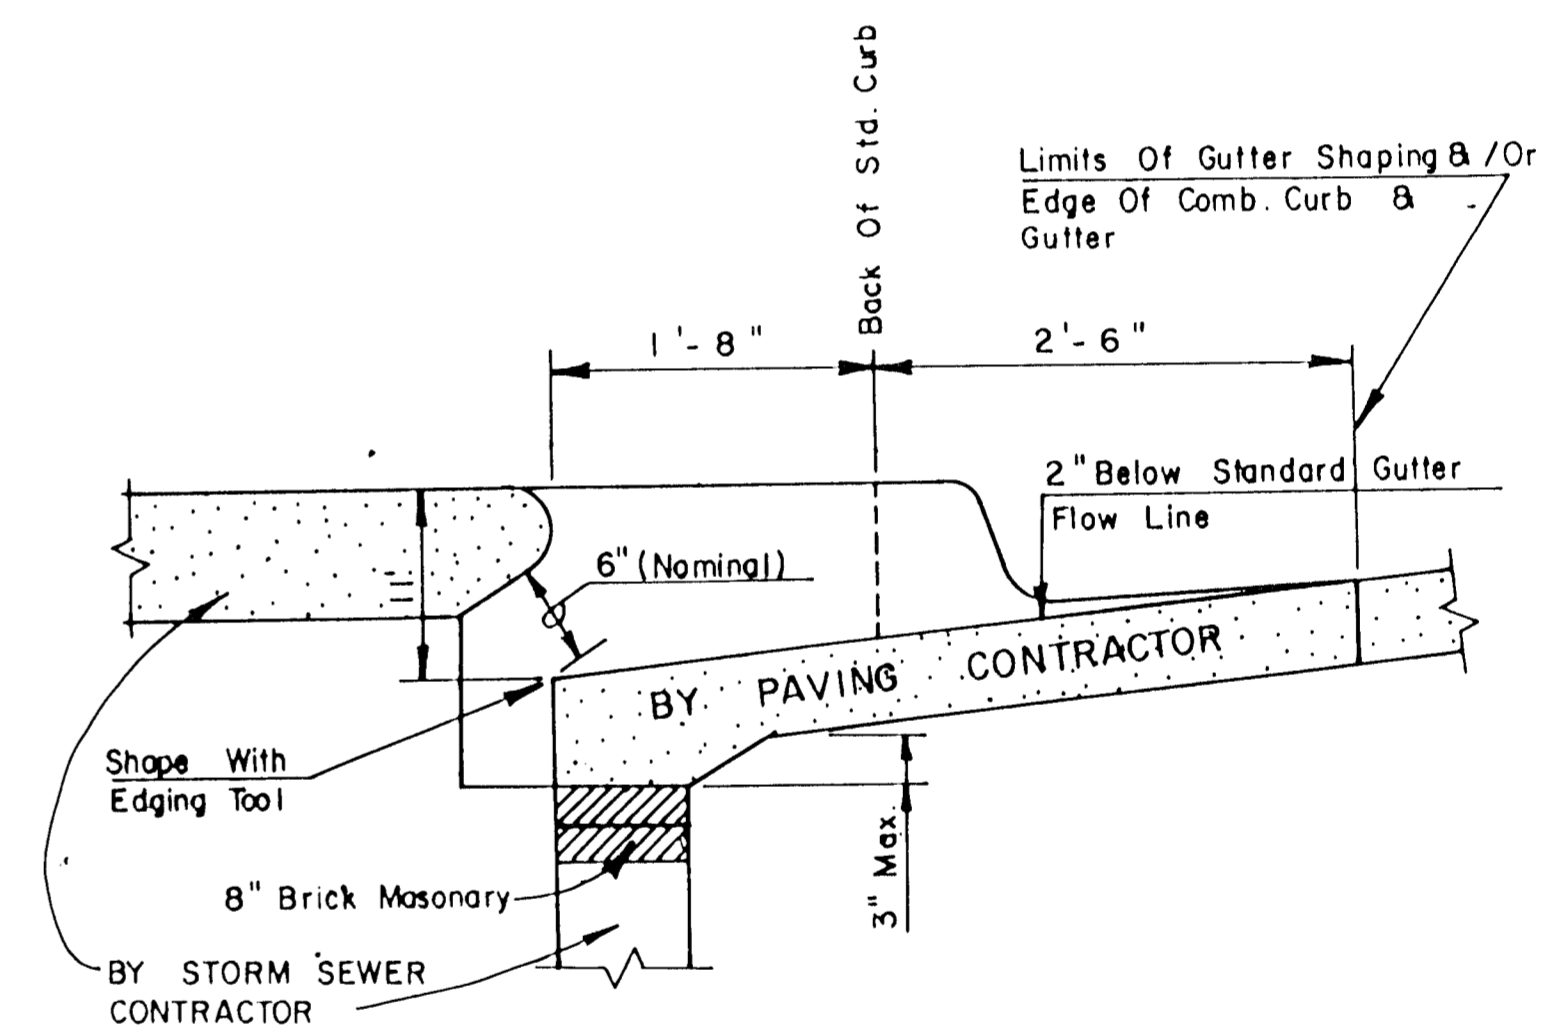

SECTION B · B



**TYPE IA INLET
 HOOKUP DETAILS**

Design
UNJ
 Drawn by
DLM
 Checked by
 Date
April 7, 1989
 Job no

MID-KANSAS ENGINEERING CONSULTANTS PA
 3500 NORTH ROCK ROAD
 BUILDING #800
 WICHITA, KANSAS 67226

636-5566

Sheet **16**
 of **58**