

DATE	BY	SURVEYED	PLOTTED	INKED	DESIGNED	SQUAD

INDEX OF SHEETS


SHEET	1	TITLE SHEET
	2	TYPICAL SECTIONS AND GENERAL NOTES
	3-6	PLAN-PROFILE SHEETS
	7	INTERSECTION AND DRIVEWAY DETAIL SHEET
	8	CURB AND GUTTER AND COMB. CURB & GUTTER
	9	CONC. PAVEMENT, DOWEL JOINTED, NON-REINFORCED
	10	SIDEWALK & STEPS
	11	STANDARD DRIVE ENTRANCE
	12	STANDARD TYPE 1A INLET
	13	MANHOLE FRAME AND COVER
	14	MANHOLE ADJUSTMENT DETAILS
	15	CONC. END SECTION FOR CONC. PIPES
	16	SCHEDULE OF INLETS AND MANHOLES
	17	NOT INCLUDED
	18	SUMMARY OF QUANTITIES
	19	SUMMARY OF QUANTITIES (SURFACING)
	20-21	TEMPORARY PROJECT WATER POLLUTION CONTROL (SOIL EROSION)
	22	PAVEMENT MARKING PLAN
	23	TYPICAL MISC. PAVEMENT MARKING DETAIL SHEET
	24	SUMMARY AND RECAPITULATION OF PAVEMENT MARKING QUANTITIES
	25-26	CONSTRUCTION TRAFFIC CONTROL PLAN
	27	TRAFFIC CONTROL PLAN AND SUMMARY OF DEVICES
	28	SIGNS FOR HANDLING TRAFFIC THROUGH CONSTRUCTION
	29	DESIGN DETAILS FOR BARRICADES, CHANNELIZATION DEVICES, AND SIGN MOUNTING LOCATIONS
	30	LANDSCAPE PLAN
	31	PLANTING DETAILS
	32-35	CROSS-SECTIONS

21A EROSION CONTROL SEEDING, SOODING

STATE OF KANSAS DEPARTMENT OF TRANSPORTATION


PLAN AND PROFILE OF PROPOSED PROJECT NO.: 87-N-0033-01 FEDERAL AID PROJECT

WOODLAWN AVENUE
FROM 34TH STREET NORTH TO 37TH STREET NORTH

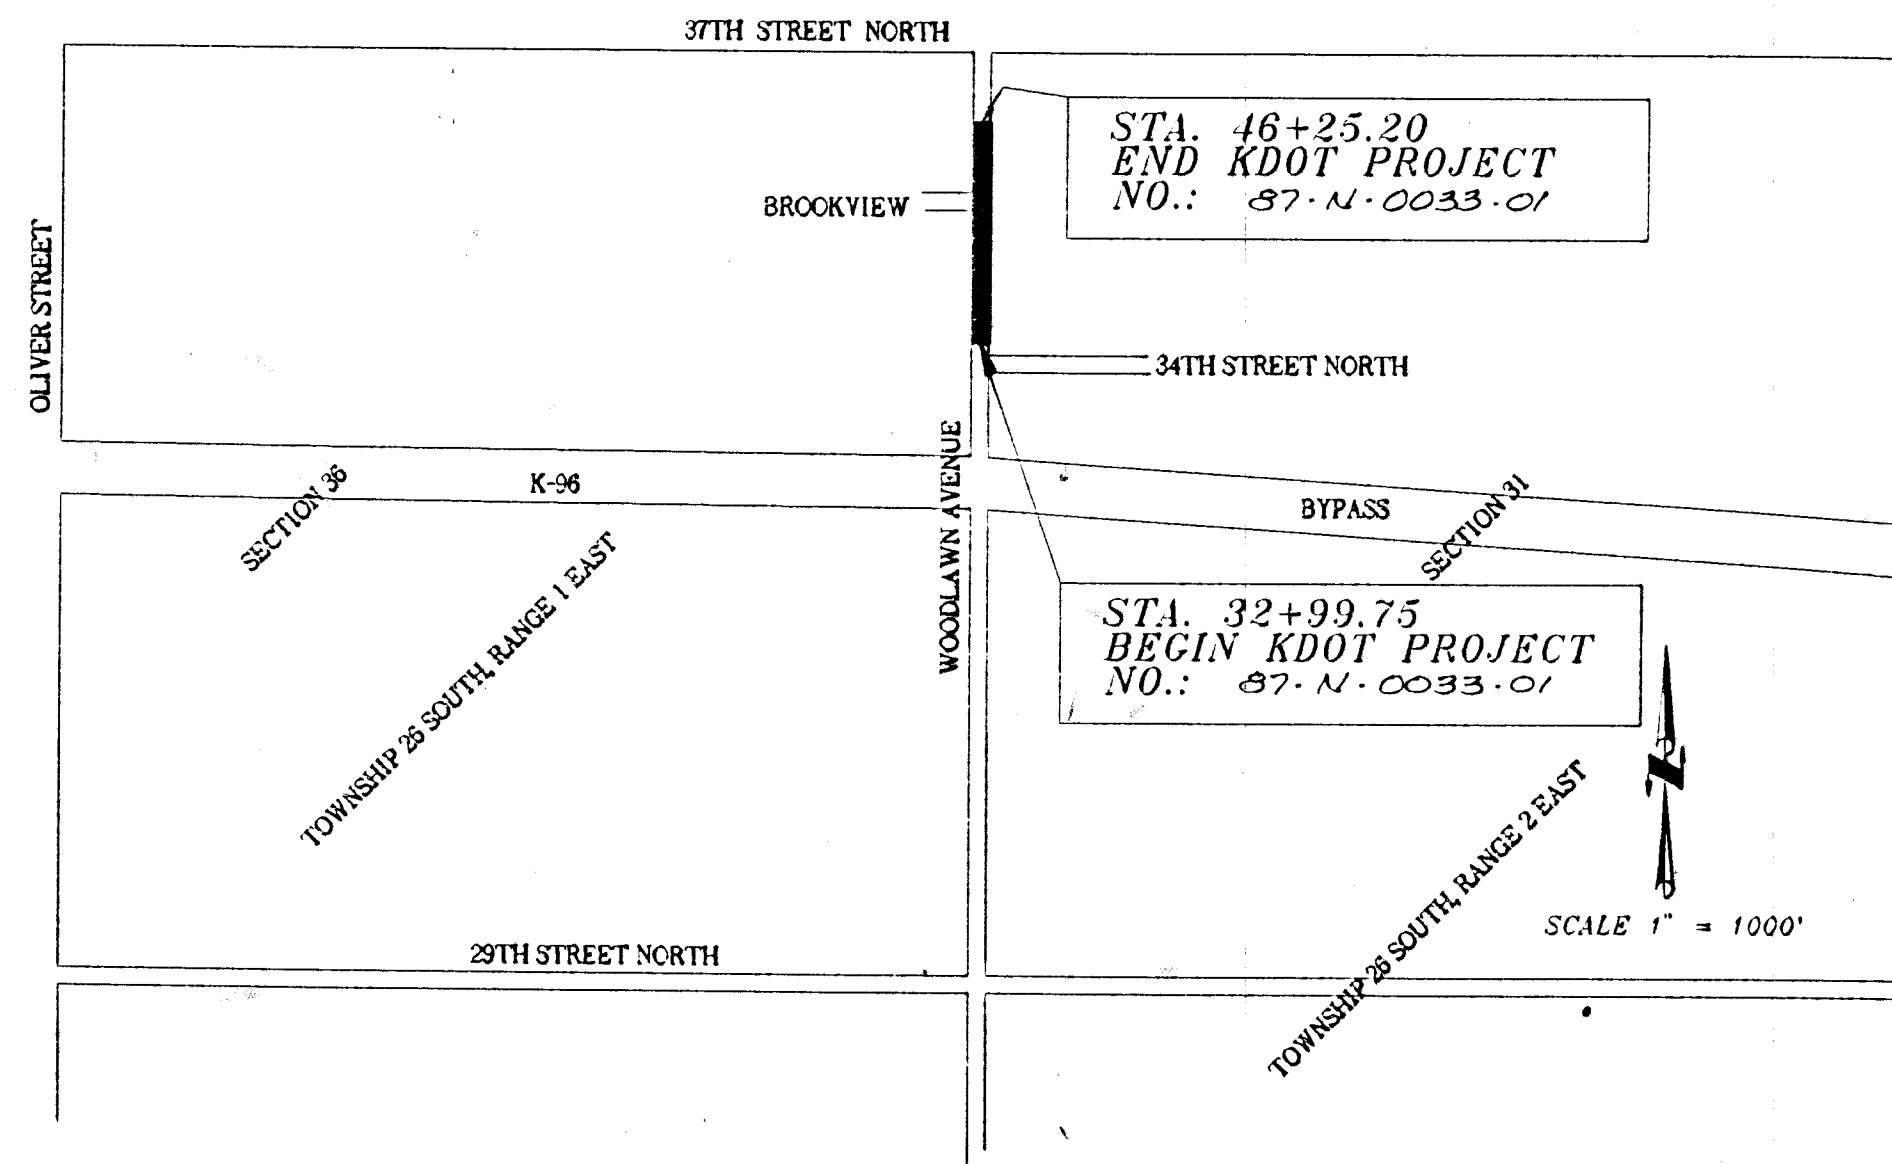

CITY OF WICHITA, KANSAS
POPULATION 300,000

NOTE: ONE WAY (NORTH BOUND) TRAFFIC SHALL BE MAINTAINED DURING STAGE 1.
TRAFFIC SHALL BE CARRIED THROUGH DURING STAGE 2.
SEE SHEETS 25 AND 26 FOR CONSTRUCTION TRAFFIC CONTROL.

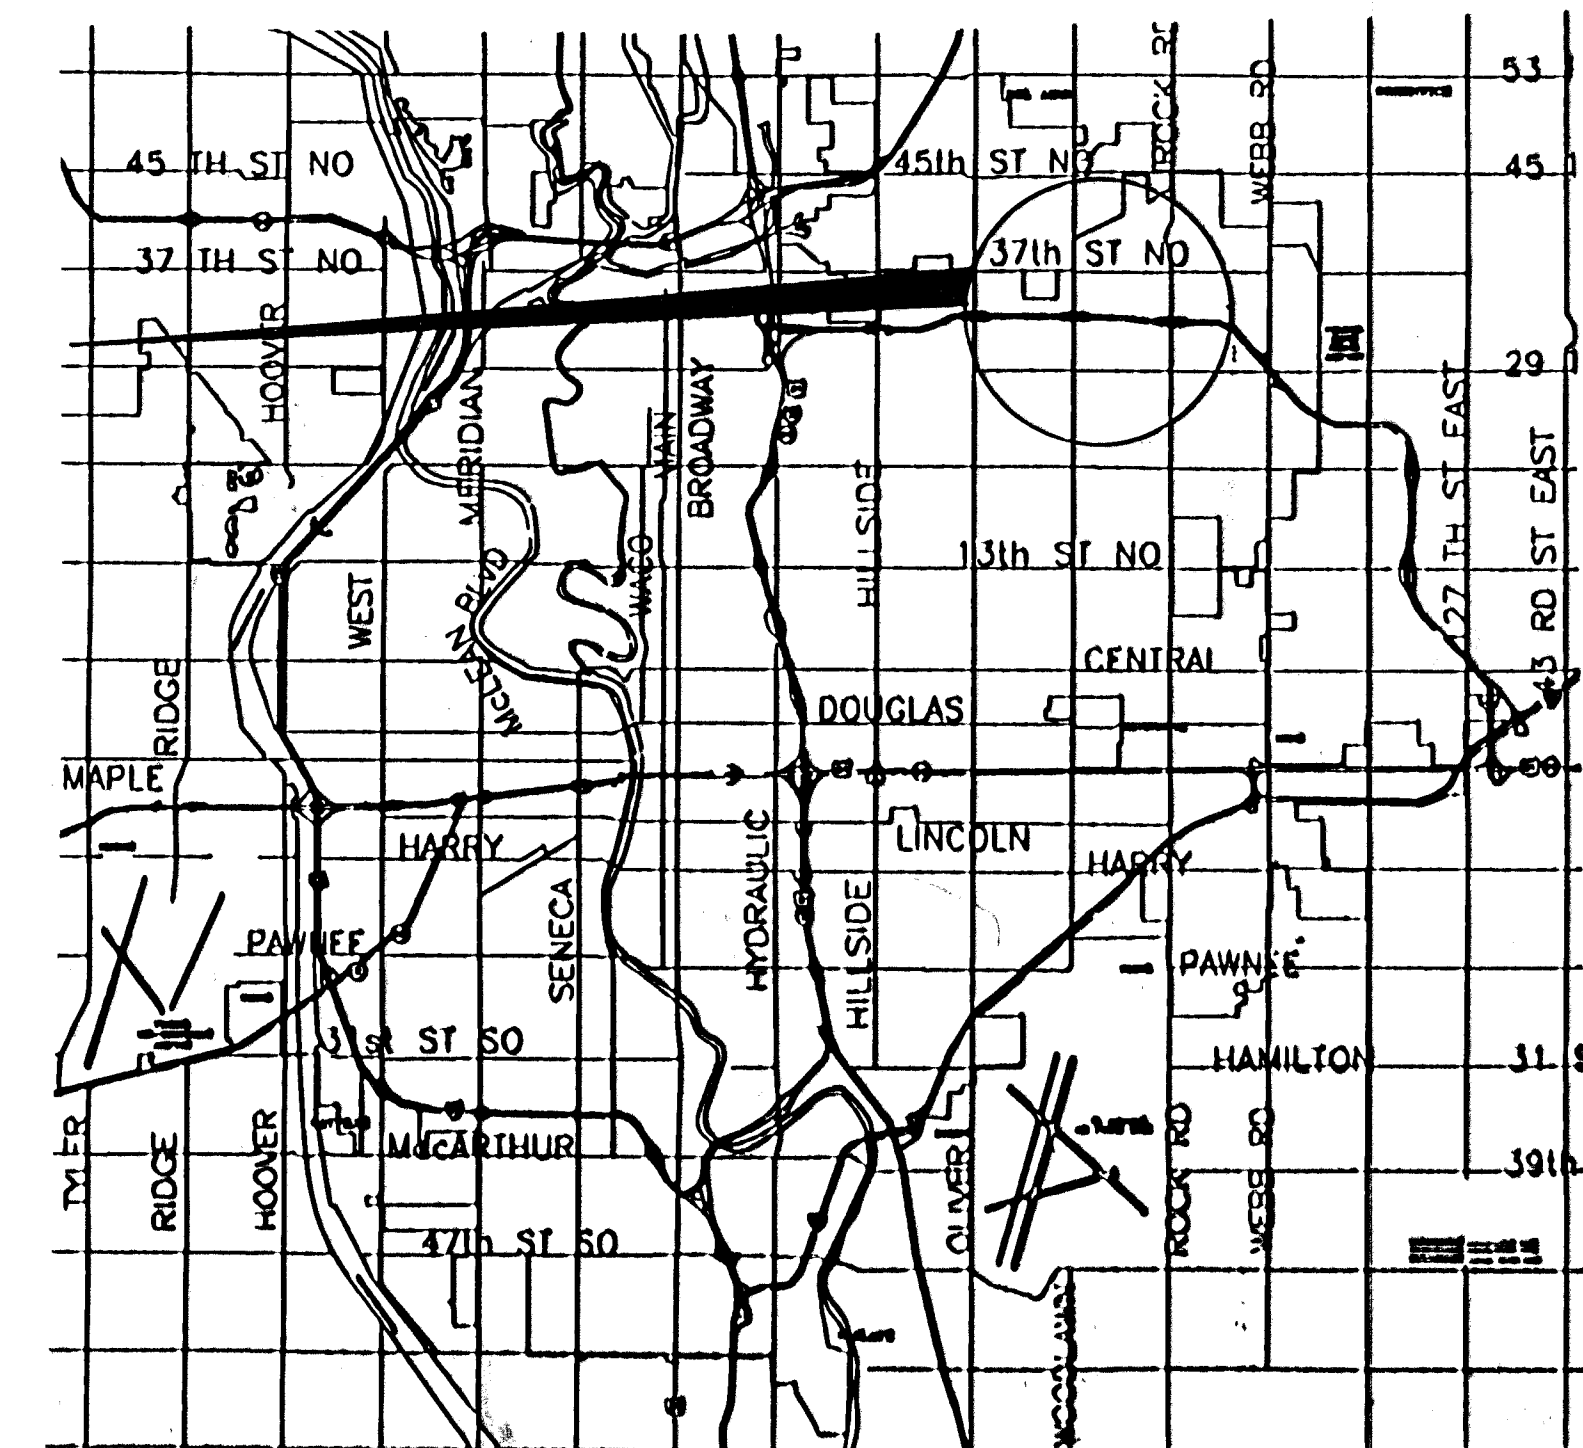

DESIGN DESIGNATION

40 M.P.H. DESIGN SPEED
6,485 1992 ADT
13,300 2010 ADT
C OF A = NONE

CONVENTIONAL SIGNS

COUNTY LINE	----	CENTER LINE OF PROJECT	-----
CITY LIMITS	=====	TERRACE	-----
STATE OR NATIONAL LINE	=====	CULVERTS	-----
TOWNSHIP, SECTION or GRANT LINE	-----	DROP INLET & STORM SEWER	-----
PROPERTY LINE	-----	ACCESS CONTROL	-----
HIGHWAY FENCE	-----	POWER POLE	-----
EXISTING FENCE	-----	TELEPHONE POLE	-----
GUARD FENCE	-----	MARSH	-----
CONSTRUCTION LIMITS	-----	HEDGE	-----
RIGHT OF WAY LINE	-----	TREES	-----
TRAVELED WAY	-----	PROFILE ELEVATION	-----
RAILROADS	-----	STREAM or CREEK	-----

GROSS LENGTH OF PROJECT 1,325.45 FT.
EXCEPTIONS 0 FT.

NET LENGTH OF PROJECT 1,325.45 FT. 0.251 MILES
NET LENGTH OF BRIDGES 0 FT. 0 MILES
NET LENGTH OF ROAD 1,325.45 FT. 0.251 MILES

SIGNATURE: <i>Michael E. Lindebak</i> MICHAEL E. LINDEBAK, P.E. CITY ENGINEER CITY OF WICHITA, KANSAS	DATE: 8-1-94
RECOM. FOR APPROVAL-DATE	
CHIEF, BUREAU OF LOCAL PROJECTS KANSAS DEPARTMENT OF TRANSPORTATION	
APPROVED - DATE	
STATE TRANSPORTATION ENGINEER KANSAS DEPARTMENT OF TRANSPORTATION	

MUNICIPAL ENGINEERS
Civil Engineers & Land Surveyors
254 Laura, Suite 201
Wichita, Kansas 67211

RECOM. FOR APPROVAL-DATE	ENGINEER FEDERAL HIGHWAY ADMINISTRATION DEPARTMENT OF TRANSPORTATION
APPROVED - DATE	DIVISION ADMINISTRATOR FEDERAL HIGHWAY ADMINISTRATION DEPARTMENT OF TRANSPORTATION