





SCALE:

PLAN : 1" = 20'
 PROFILE : 1" = 20' (H)
 1" = 2' (V)

CURVE DATA FOR SIDEWALK:

C1:

RADIUS = 58.00'
DEFLECTION ANGLE = 46°-38'-08"
LENGTH = 47.21'

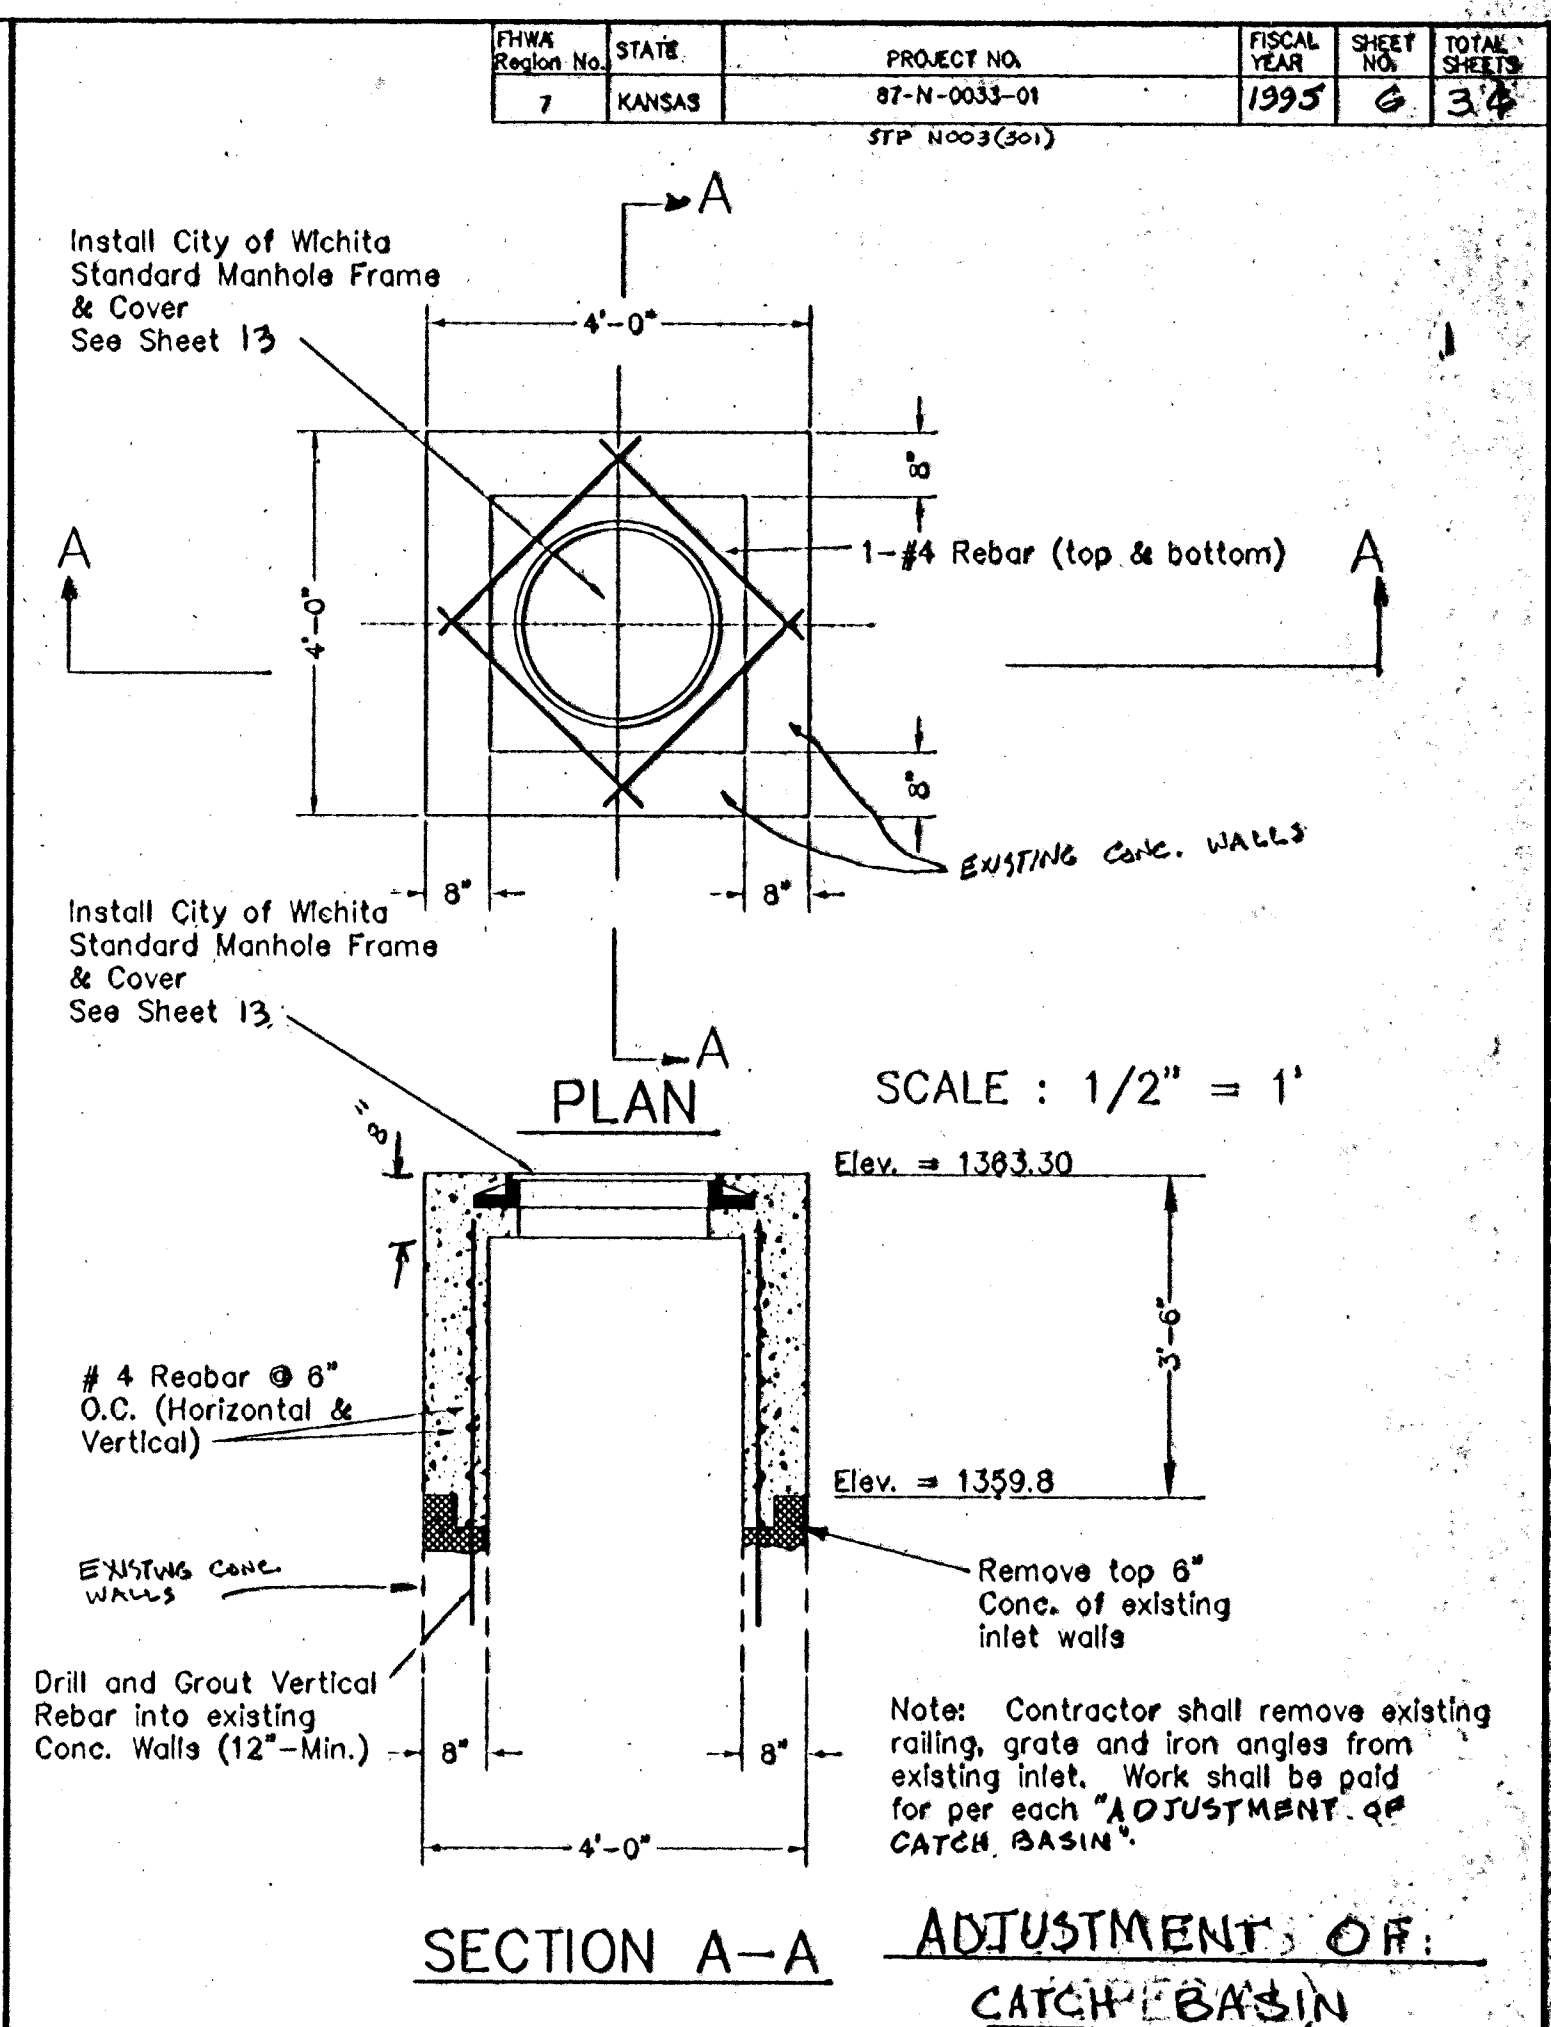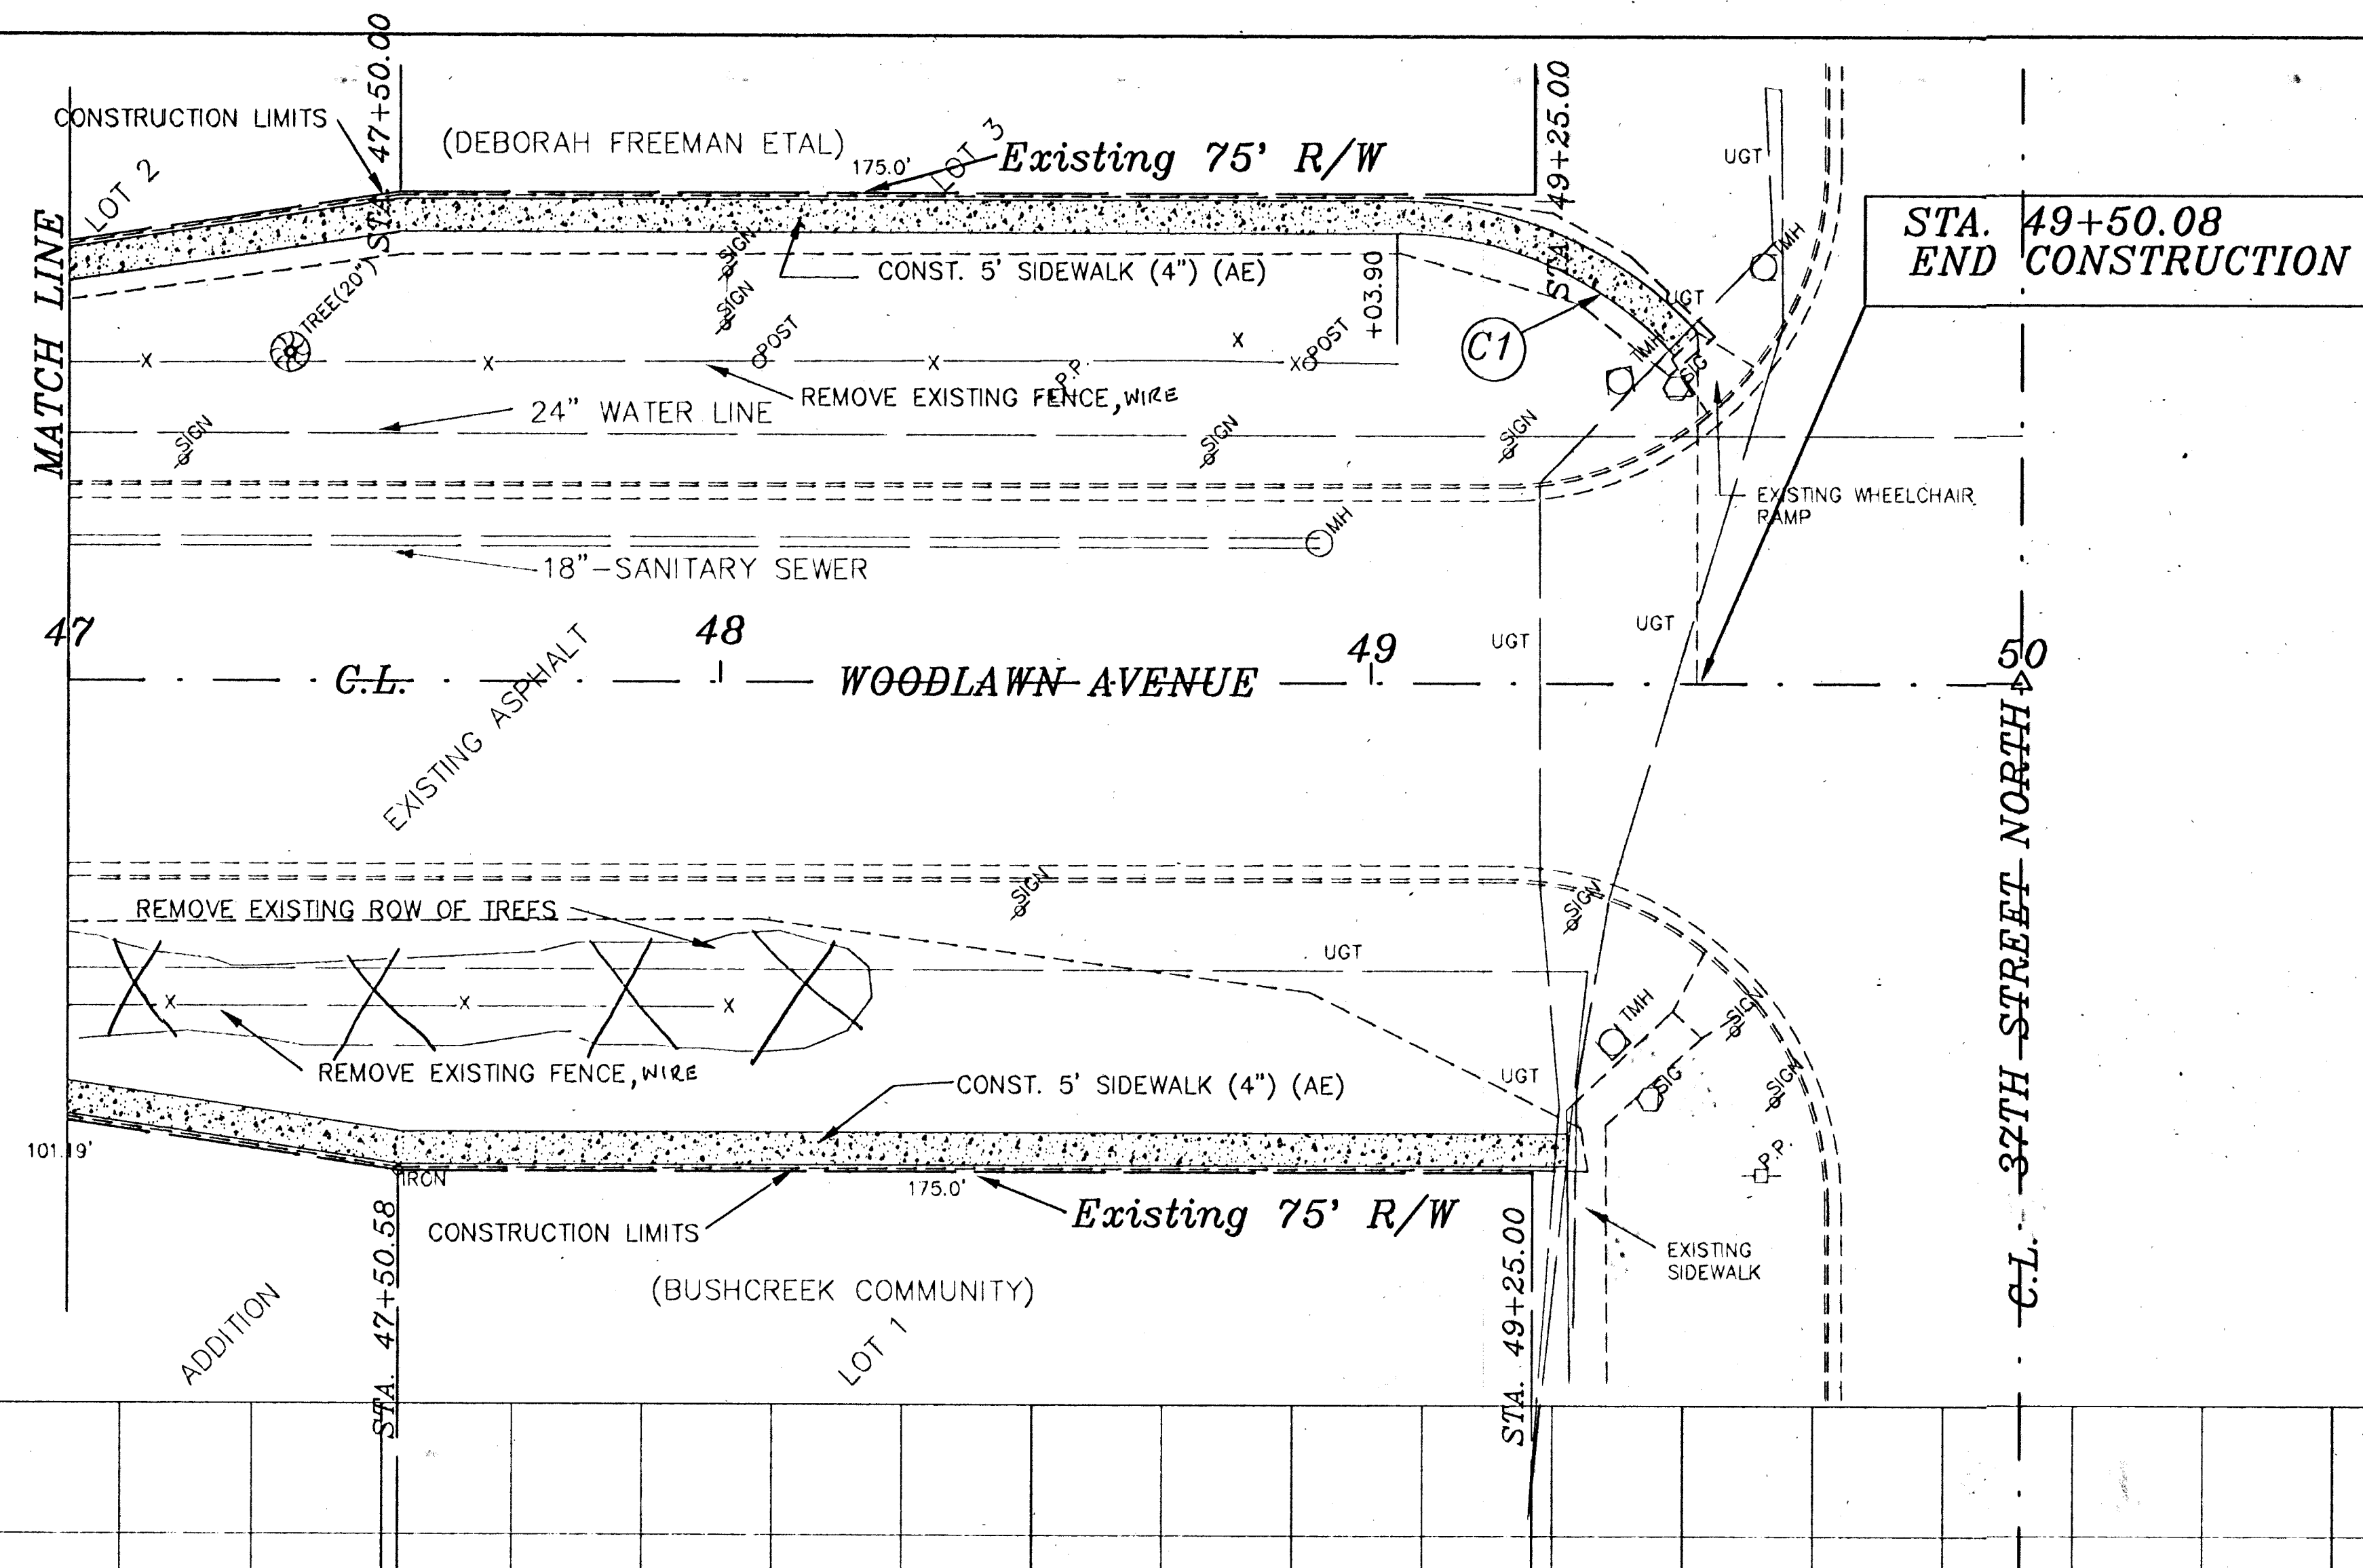

STA. 47+00.00 TO STA. 50+00.00
WOODLAWN AVENUE

SCALE: As Shown	APPROVED:	DRAWN BY:
DATE:		CHECKED:
PROJECT NO:		SHEET NO:

472-78-245-82299-000-000-001

MUNICIPAL ENGINEERS

ME MONITOR ALL ENGINEERS
204-LAURA, SUITE 201
WICHITA, KANSAS 67211
316-262-3842