
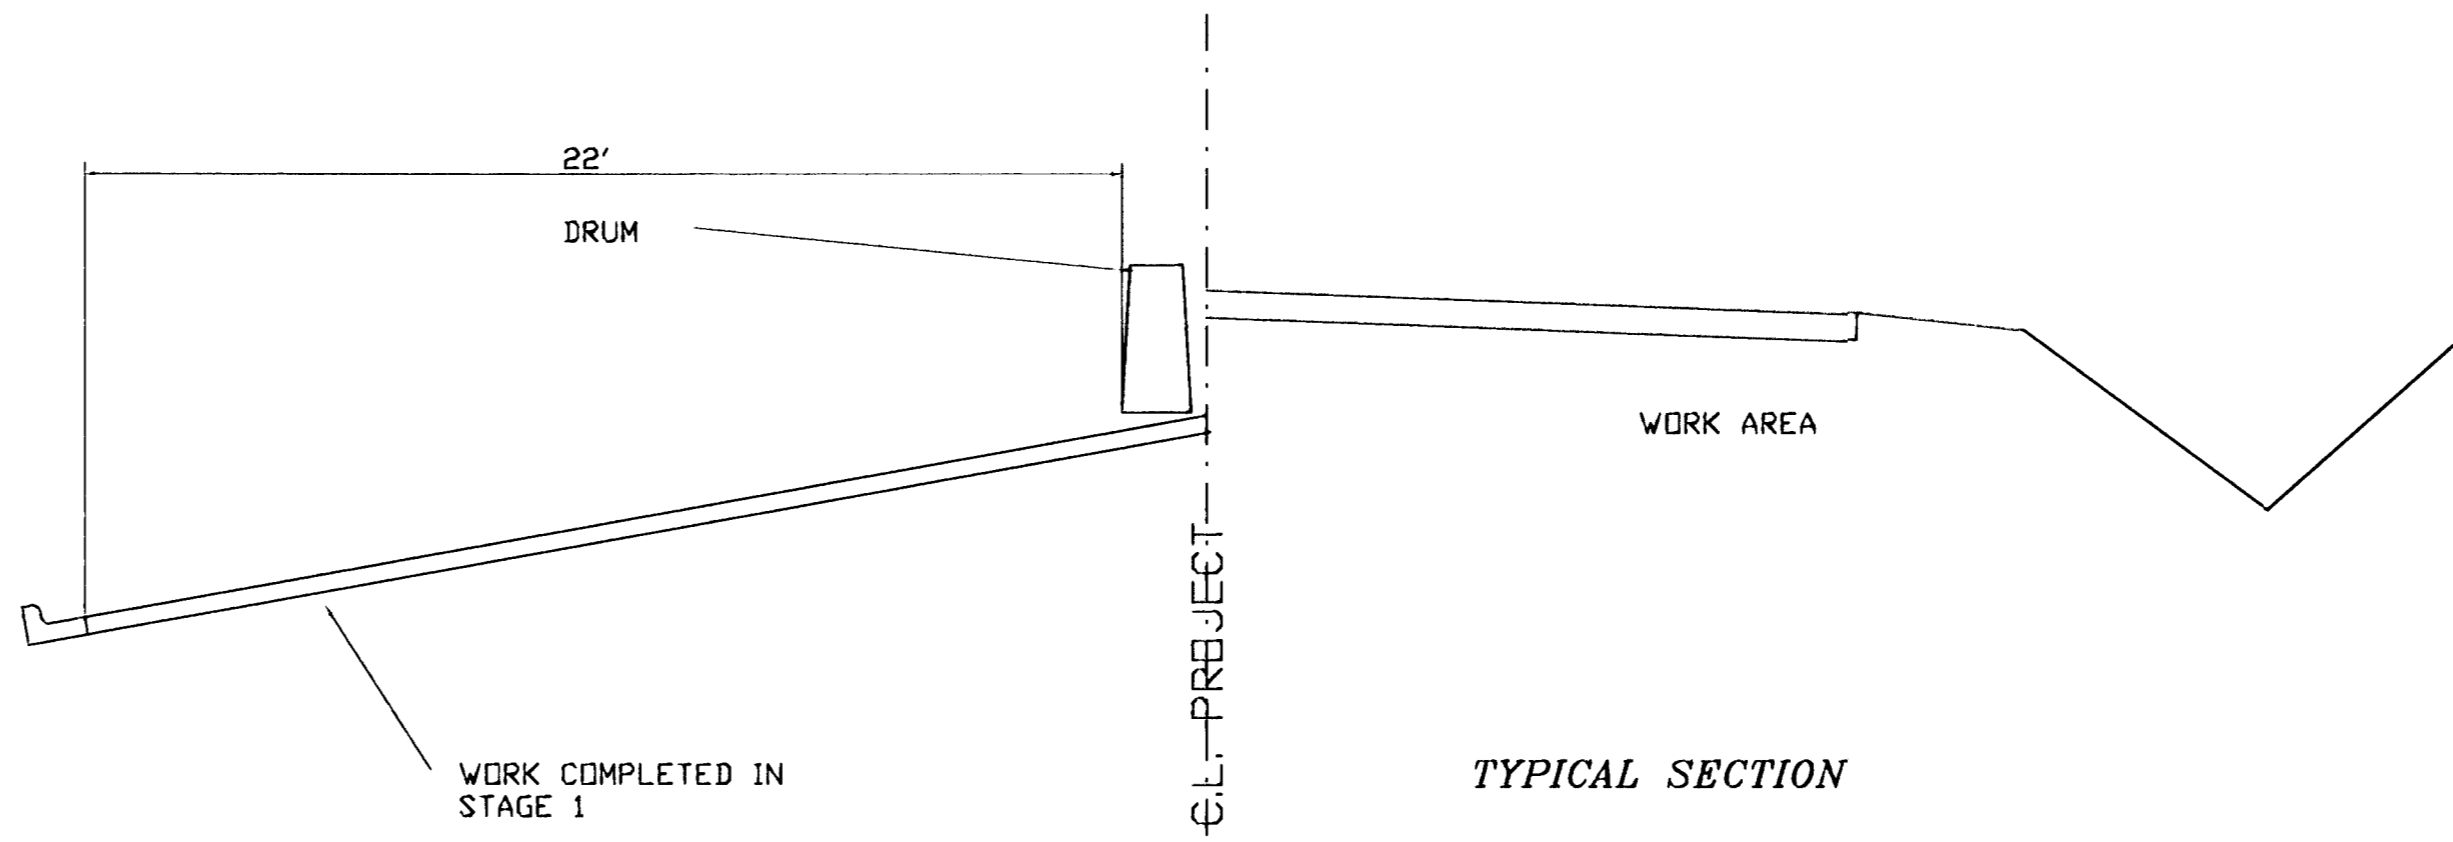


SCALE: 1" = 50'

- NOTES:
- OFF-SITE ADVANCE SIGNING SHALL BE SAME AS SHOWN ON SHEET 25
 - ONE-WAY, NORTH BOUND TRAFFIC WILL BE MAINTAINED DURING STAGE 2.

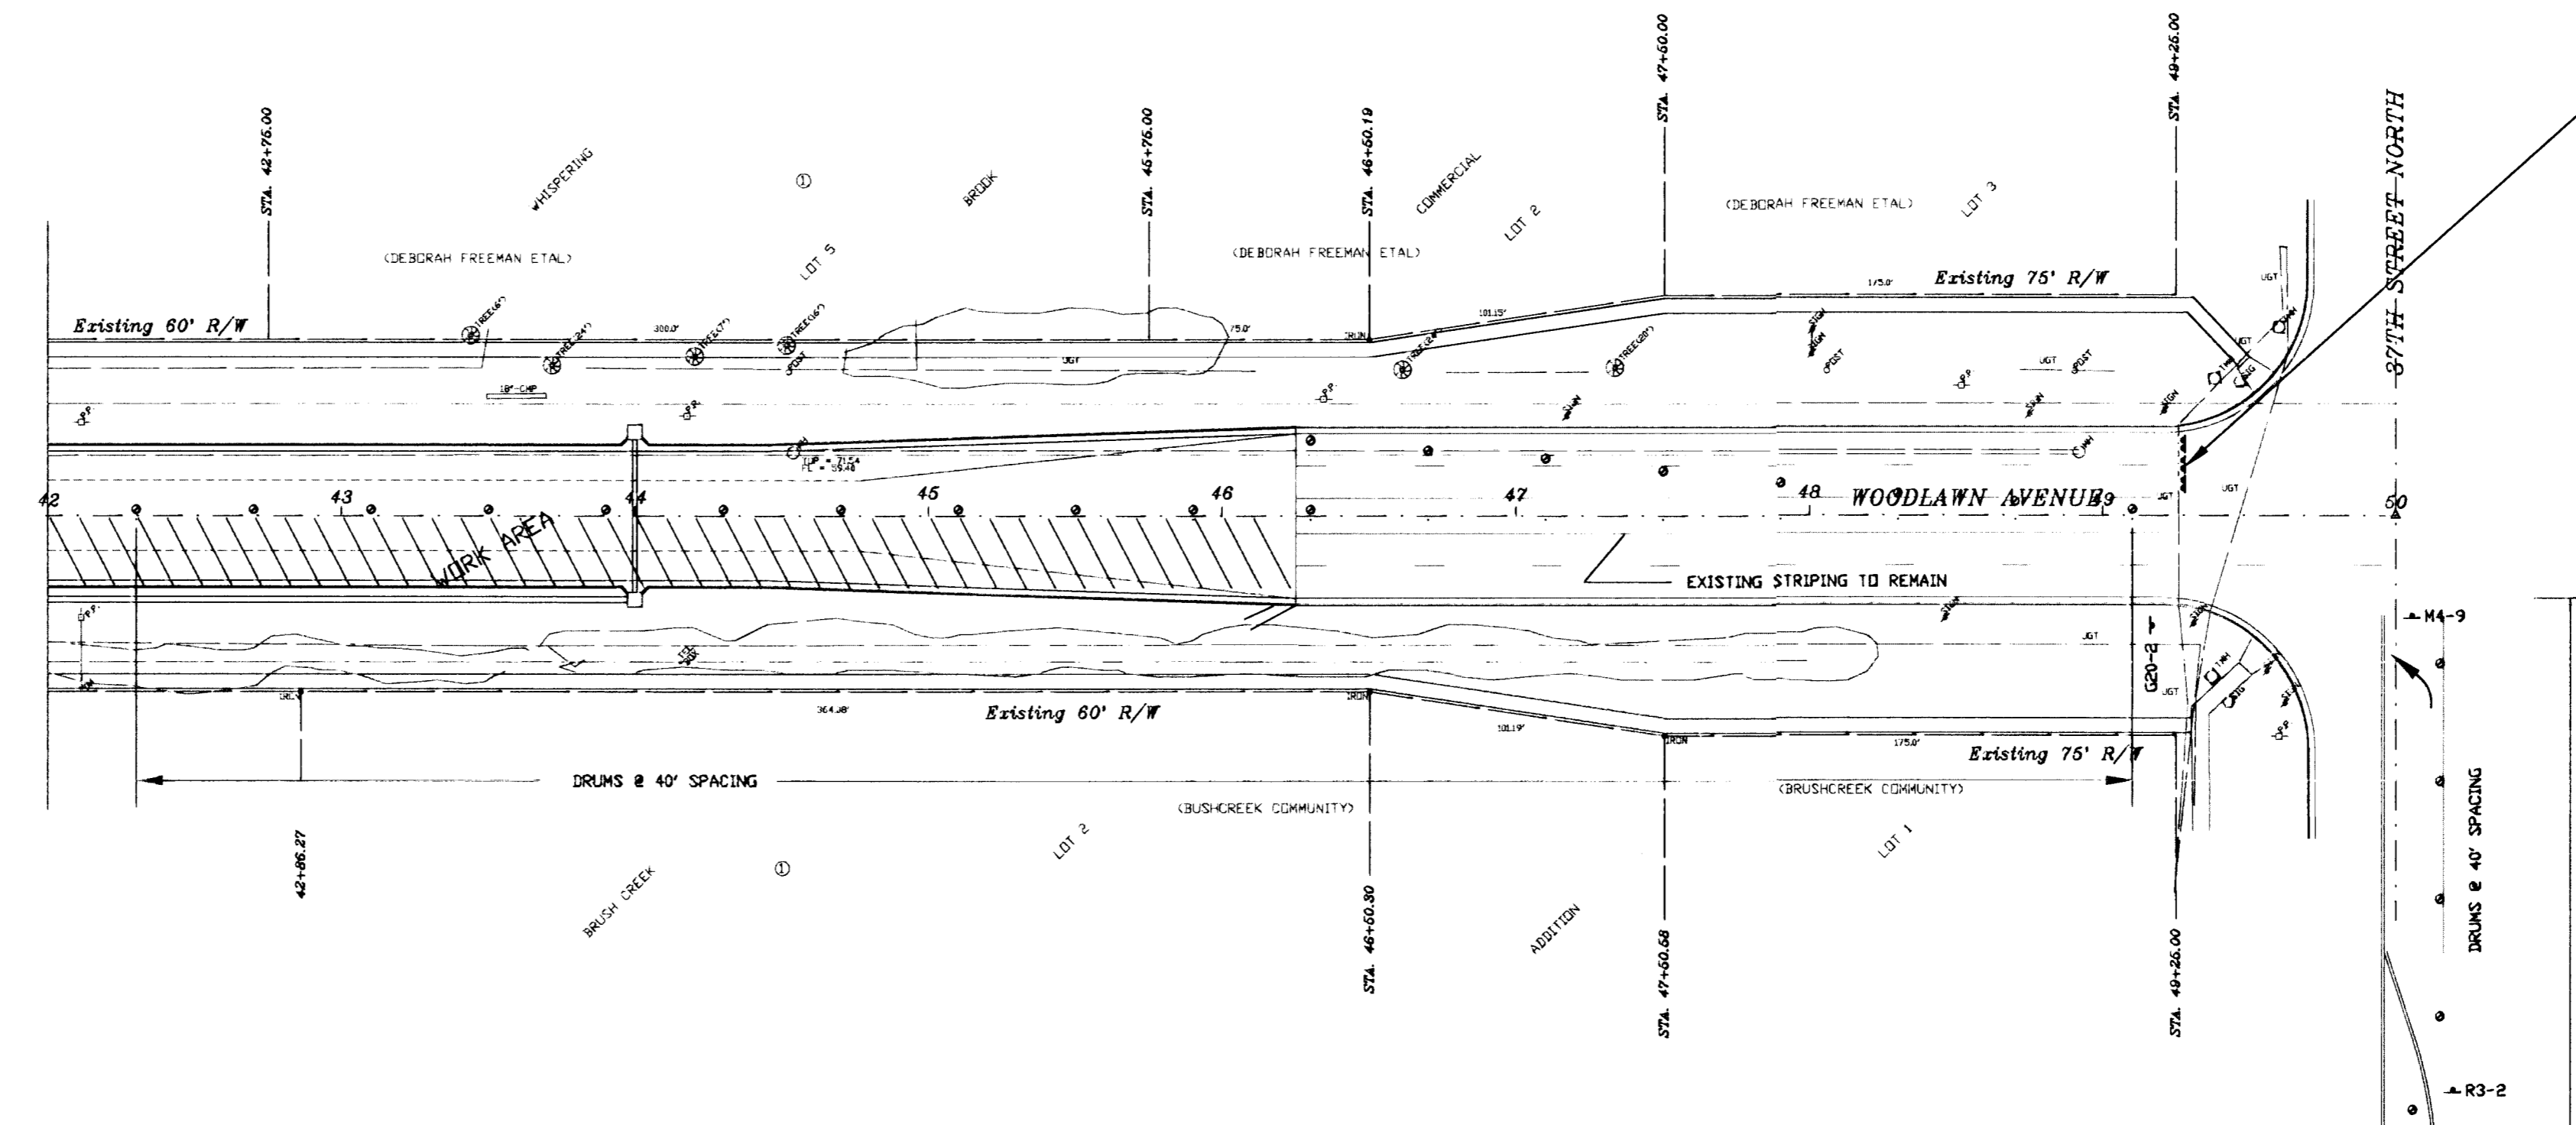

STAGE 2
CONSTRUCTION TRAFFIC CONTROL
WOODLAWN AVENUE

SCALE:	APPROVED:	DRAWN BY:
DATE:		CHECKED:
PROJECT NO.:		SHEET NO.:

ME MUNICIPAL ENGINEERS
254-LAURA, SUITE 201
WICHITA, KANSAS 67211
316-282-3842

D:\ACAD\12\UNG\WOODLAWN\TRAFFIC1A.FLT JUN 29 08:26:40 1994 93-75