

OLD TOWN - PHASE 2 PART 2 - STREET IMPROVEMENTS INCLUDING BOARDWALK AND INCIDENTAL DRAINAGE

MOSLEY: From the N.L. of First Street to S.L. of Second St.
PROJECT NUMBER 472-82374
INDEX CODE 705731

ROCK ISLAND: From Alley N. of Douglas to S.L. First St.
PROJECT NUMBER 472-82358
INDEX CODE 705707


ROCK ISLAND: From N.L. of First St. to 357' N. of N.L. of First St.
PROJECT NUMBER 472-82373
INDEX CODE 705749

WATER MAIN EXTENSION IN

ROCK ISLAND: From Alley N. of Douglas to Second St.
PROJECT NUMBER 448-88744
INDEX CODE 630293


WATER MAIN REPLACEMENT IN

MOSLEY: From First St. to Second St.
PROJECT NUMBER 448-88745
INDEX CODE 630293

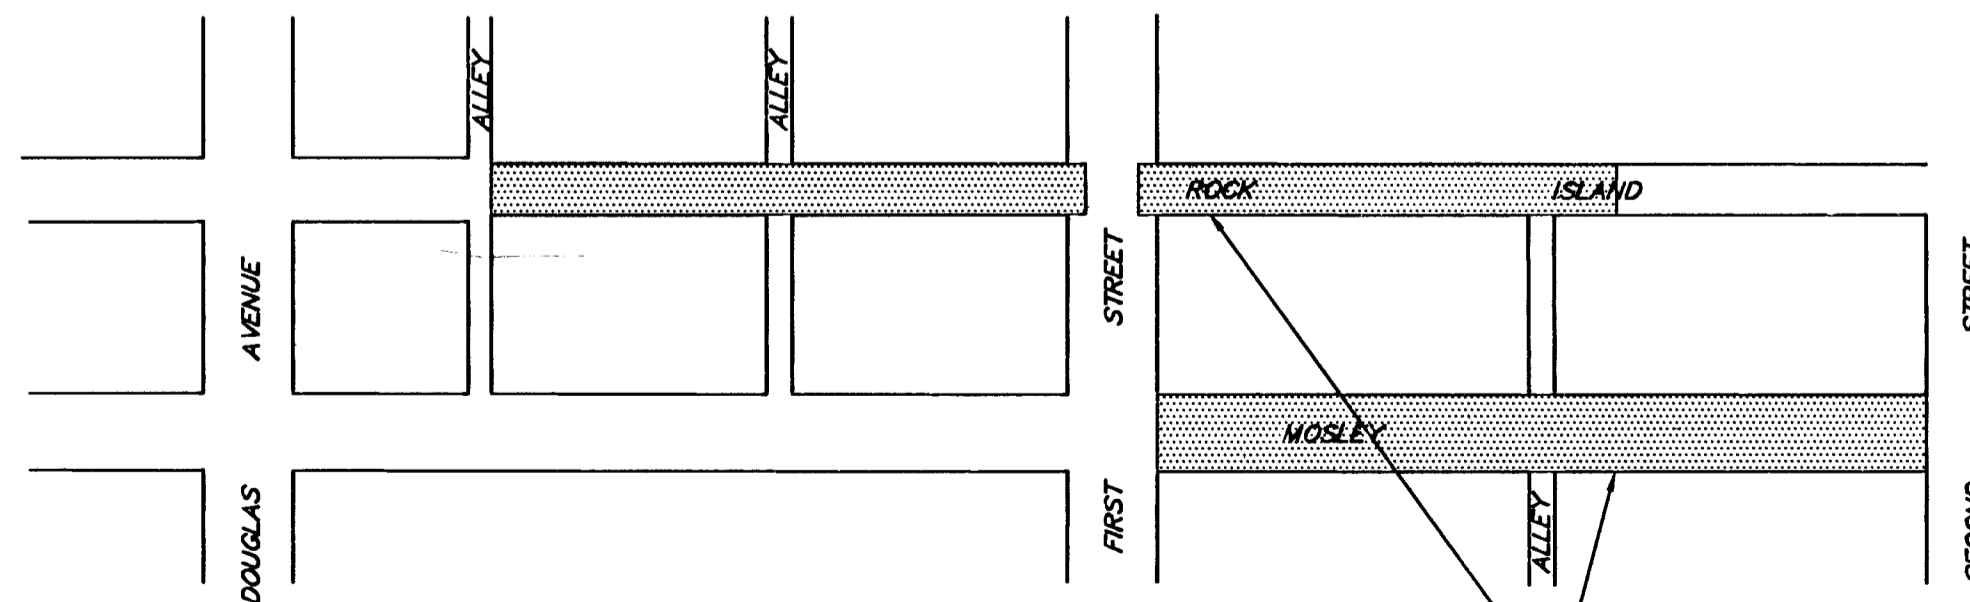

PROJECT AREA
PART 2

CITY OF WICHITA, KANSAS
MICHAEL E. LINDEBAK - CITY ENGINEER

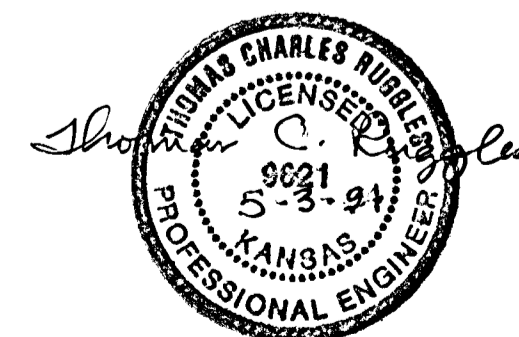

INDEX OF SHEETS

- | | |
|--------|--|
| 1. | TITLE & PROJECT AREA MAP |
| 2. | GENERAL NOTES AND CONSTRUCTION NOTES |
| 3. | TYPICAL PAVEMENT SECTIONS |
| 4. | VALLEY GUTTER DETAILS |
| 5-6. | ROCK ISLAND PAVEMENT PLANS |
| 7. | MOSLEY PAVEMENT PLAN |
| 8-9. | INCIDENTAL DRAINAGE PLAN/PROFILE - ROCK ISLAND |
| 10-11. | INCIDENTAL DRAINAGE PLAN/PROFILE - MOSLEY |
| 12. | TRENCH DRAIN & MODIFIED DROP INLET DETAILS |
| 13. | SPECIAL SHALLOW TYPE B MANHOLE DETAIL |
| 14-15. | BOARDWALK PLANS |
| 16-19. | LANDSCAPE PLANS |
| 20-23. | LIGHTING PLANS & DETAILS |
| 24. | WATER STD. ASSEMBLY DETAILS |
| 25-27. | WATER MAIN PLAN/PROFILE - ROCK ISLAND |
| 28-29. | WATER MAIN PLAN/PROFILE - MOSLEY |
| 30-31. | ENTRY FEATURE DETAILS |

BENCH MARKS

1. "□" cut on east end of curb return at SE corner of 1st & Mosley; Elev. 109.09
2. "□" cut on west end of curb return at NW corner 2nd & Mosley; Elev. 111.16
3. Railroad spike in south face power pole at SE corner 1st & Rock Island; Elev. 109.76
2. "□" cut on east end of curb return at NW corner 2nd & Rock Island; Elev. 111.13

REVISED SHEETS 2,7,11,24,29 & ADDED SHEETS 30 & 31 - 5-2-94

SRB 841 SOUTH HILLSIDE 316-652-7754
WICHITA, KANSAS 67211 FAX 652-7932
SAVOY, RUGGLES & BOHM, P. A.
ENGINEERING & SURVEYING