




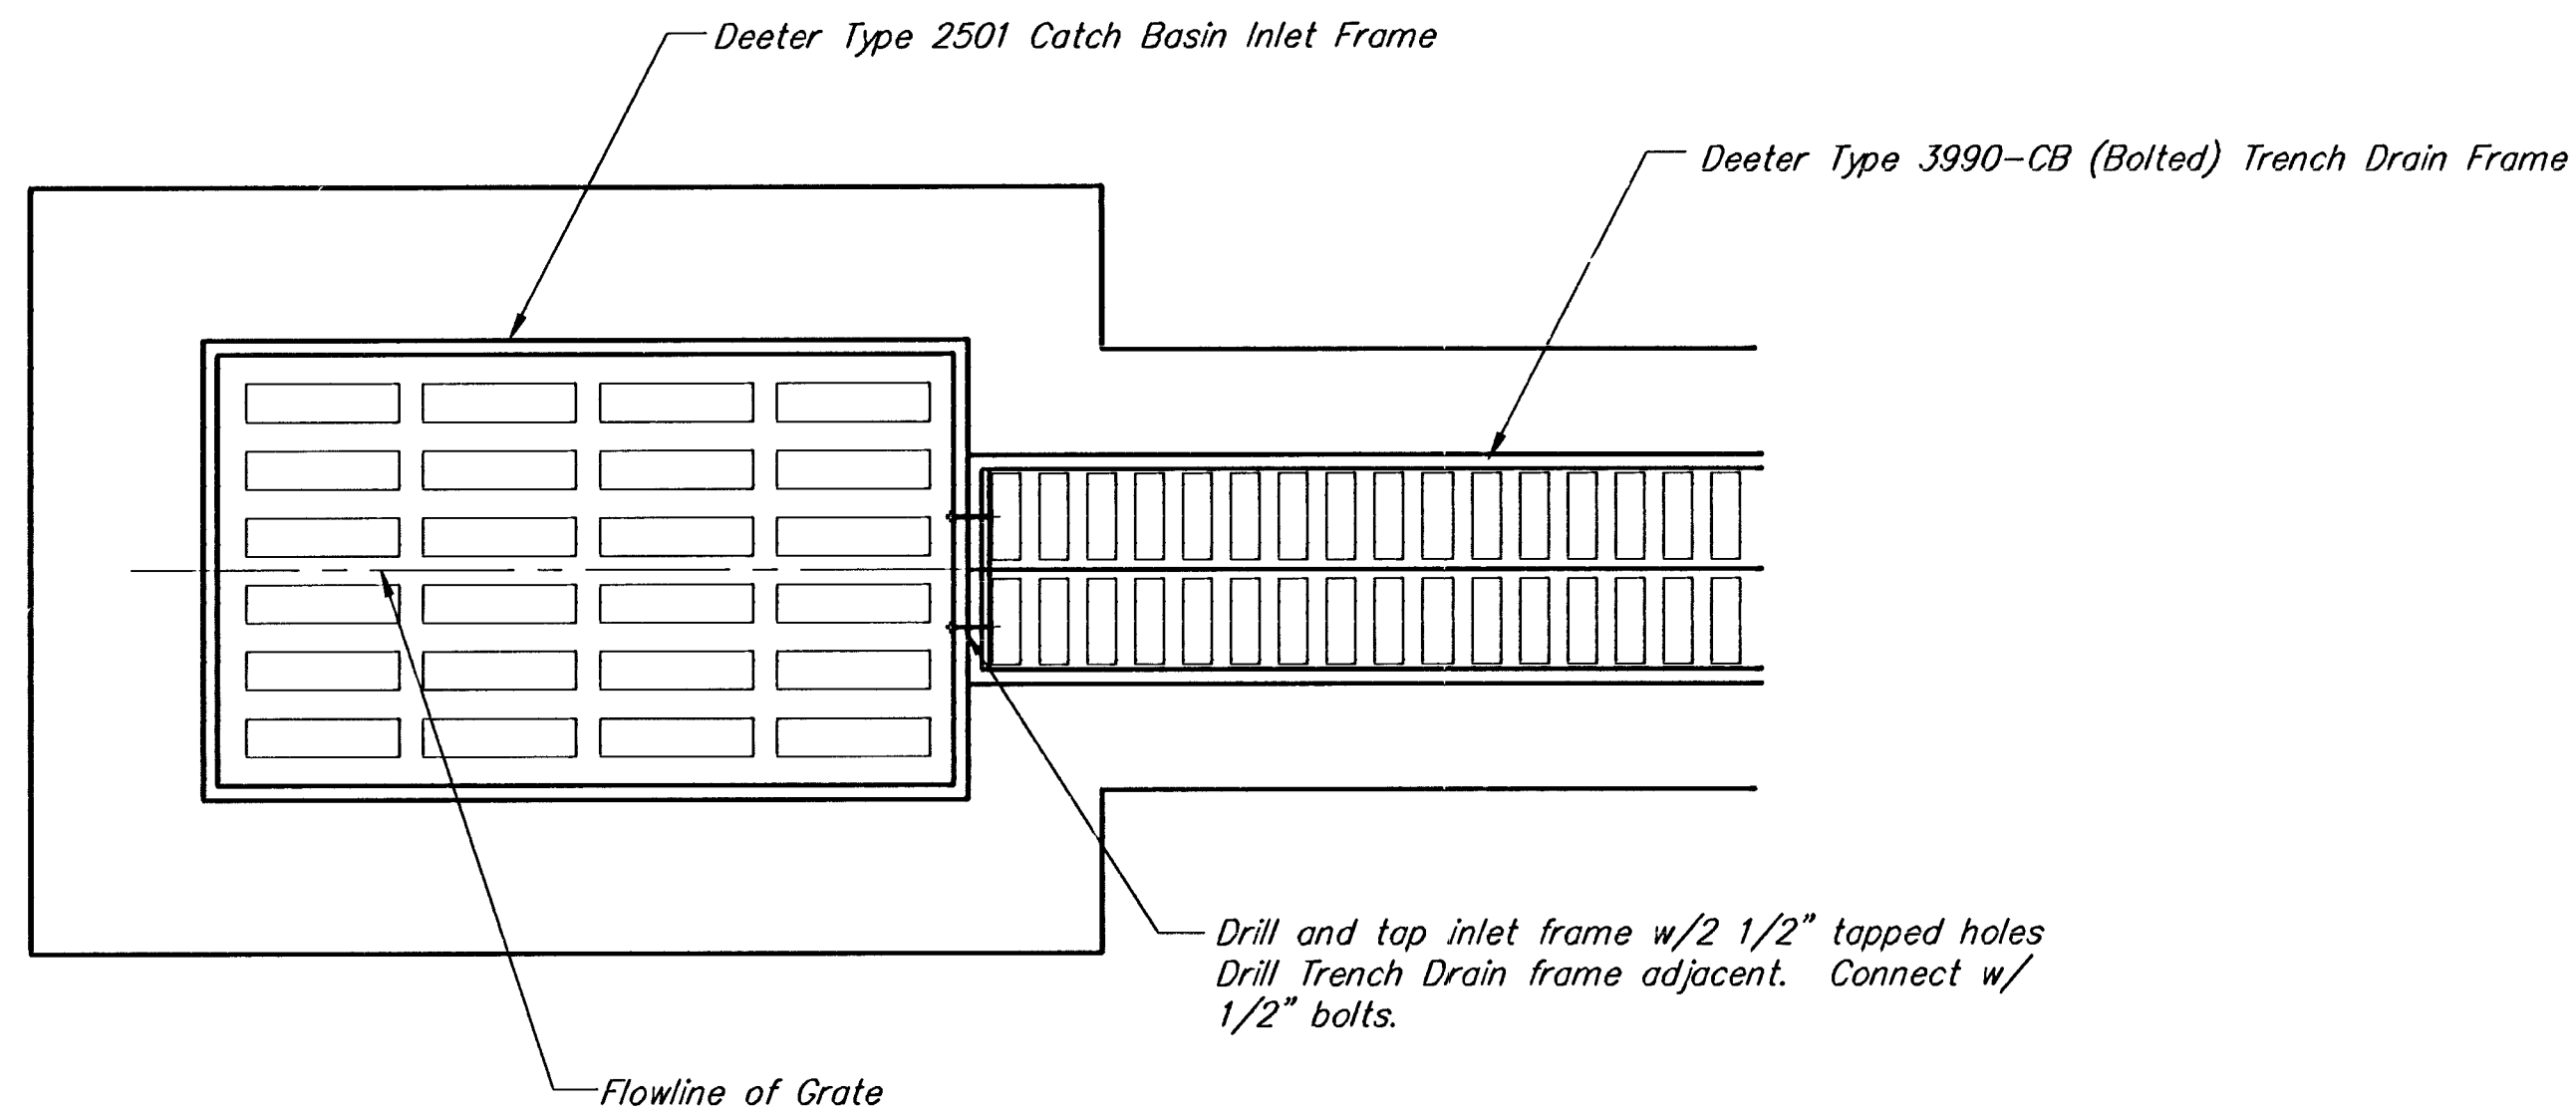



MODIFIED INLET BOX WITH TRENCH DRAIN
GRATE PLAN VIEW

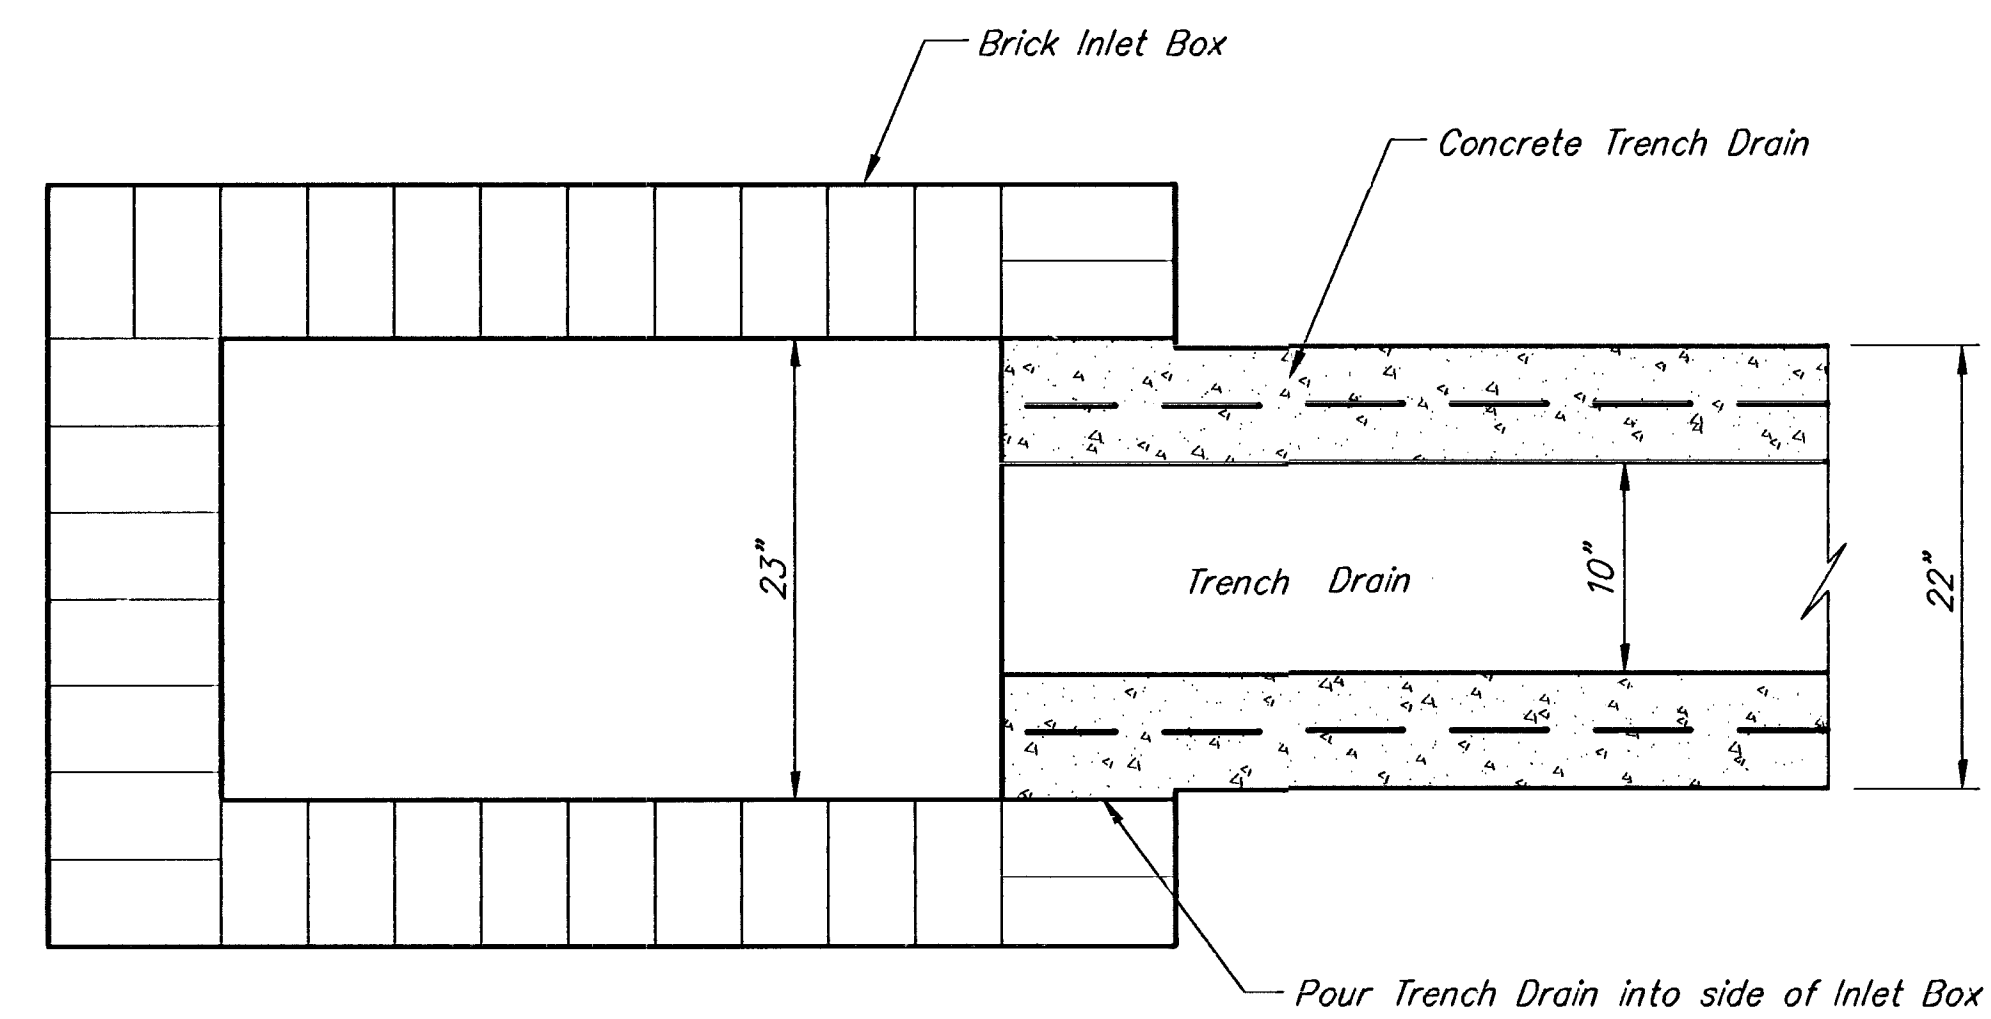

MODIFIED INLET BOX WITH TRENCH DRAIN
BOX AND TRENCH DRAIN PLAN VIEW

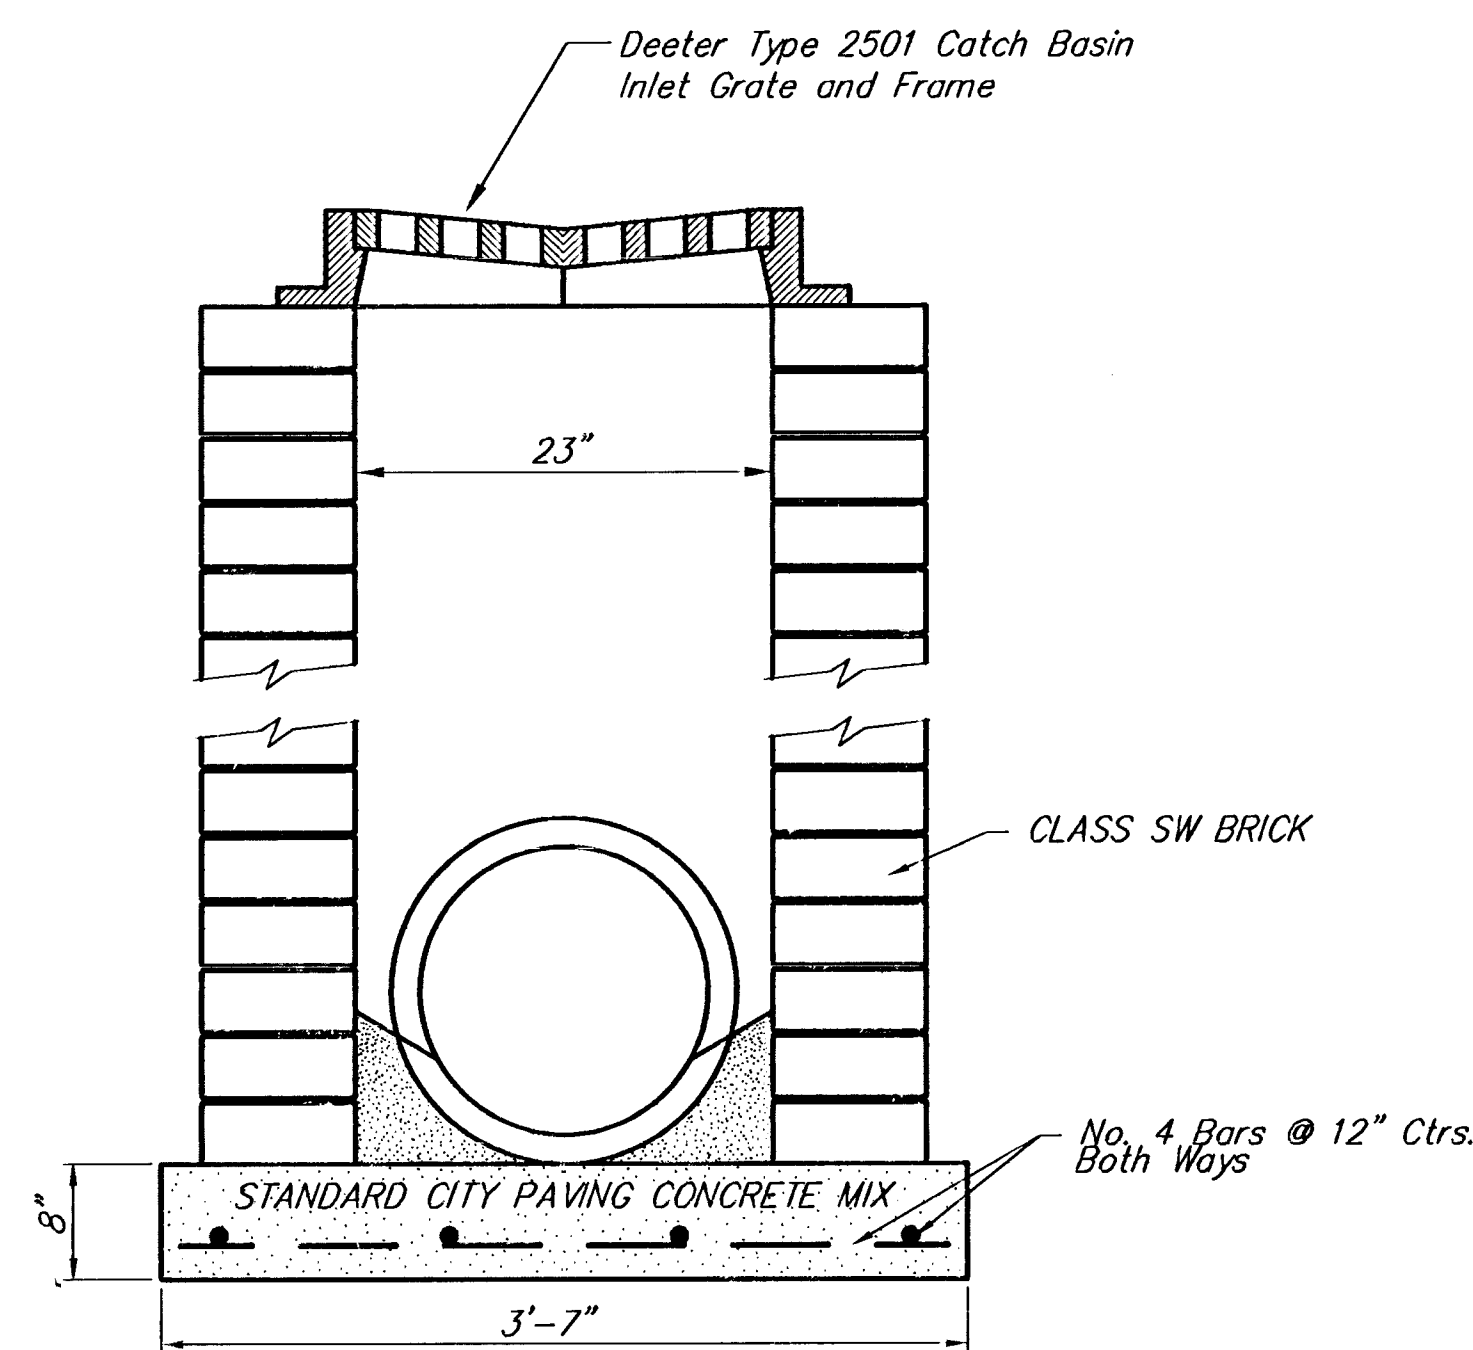

STANDARD DROP INLET DETAIL (OLD TOWN IMPROVEMENTS)

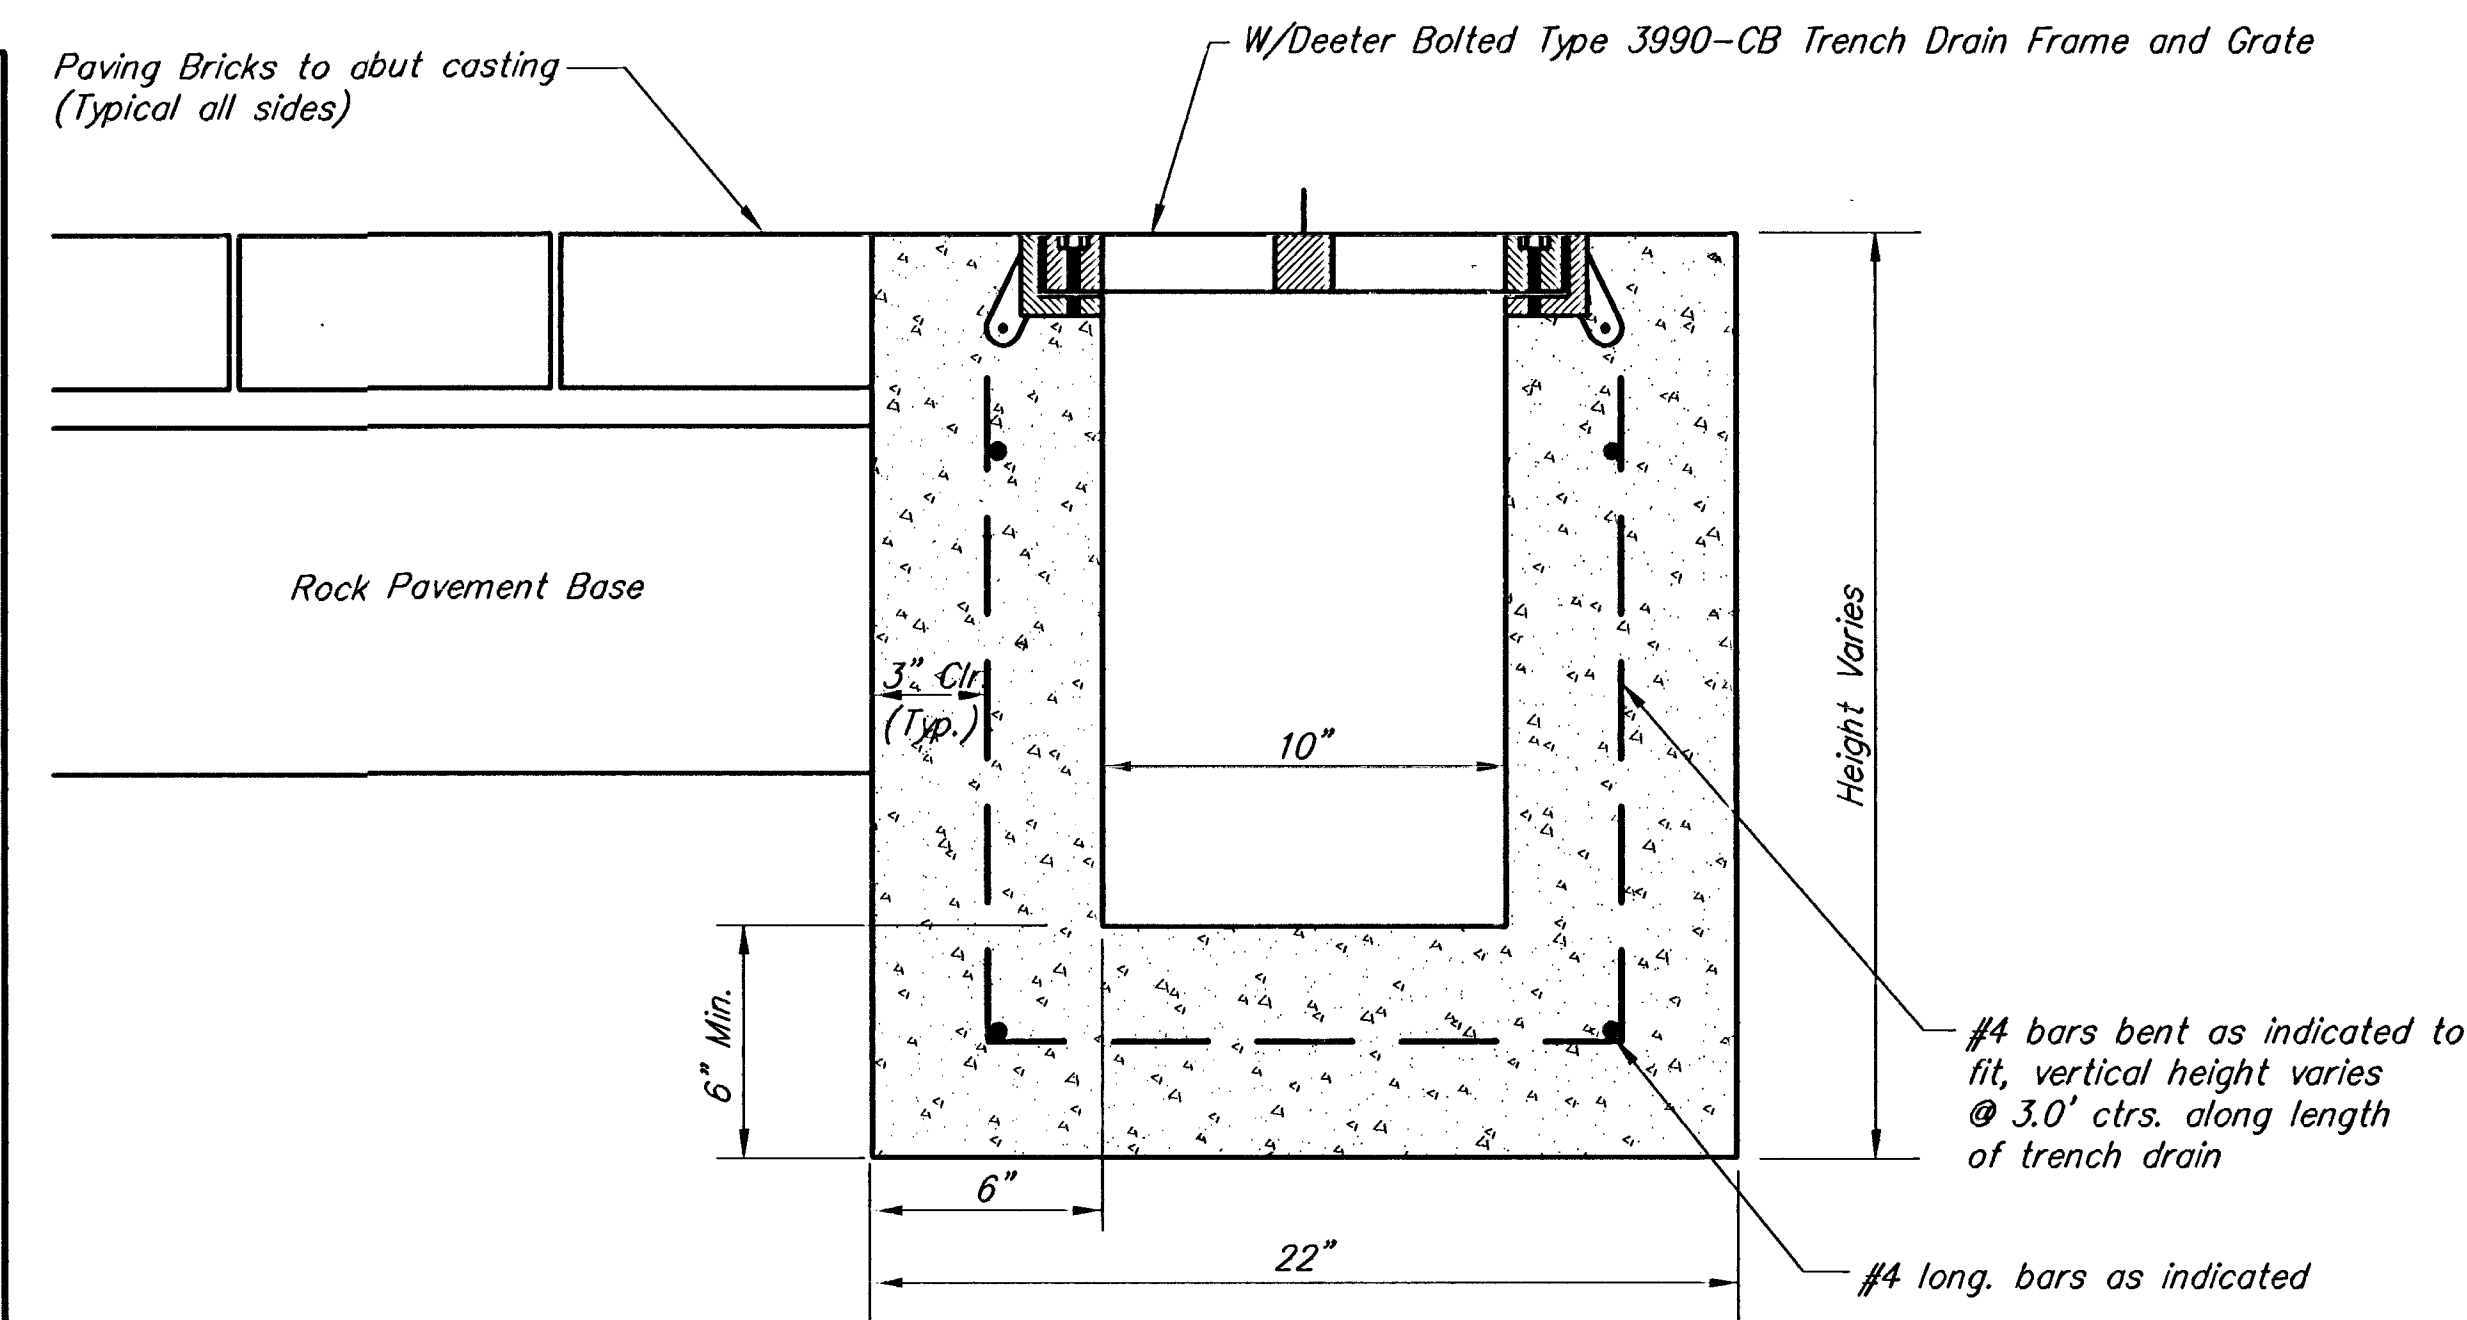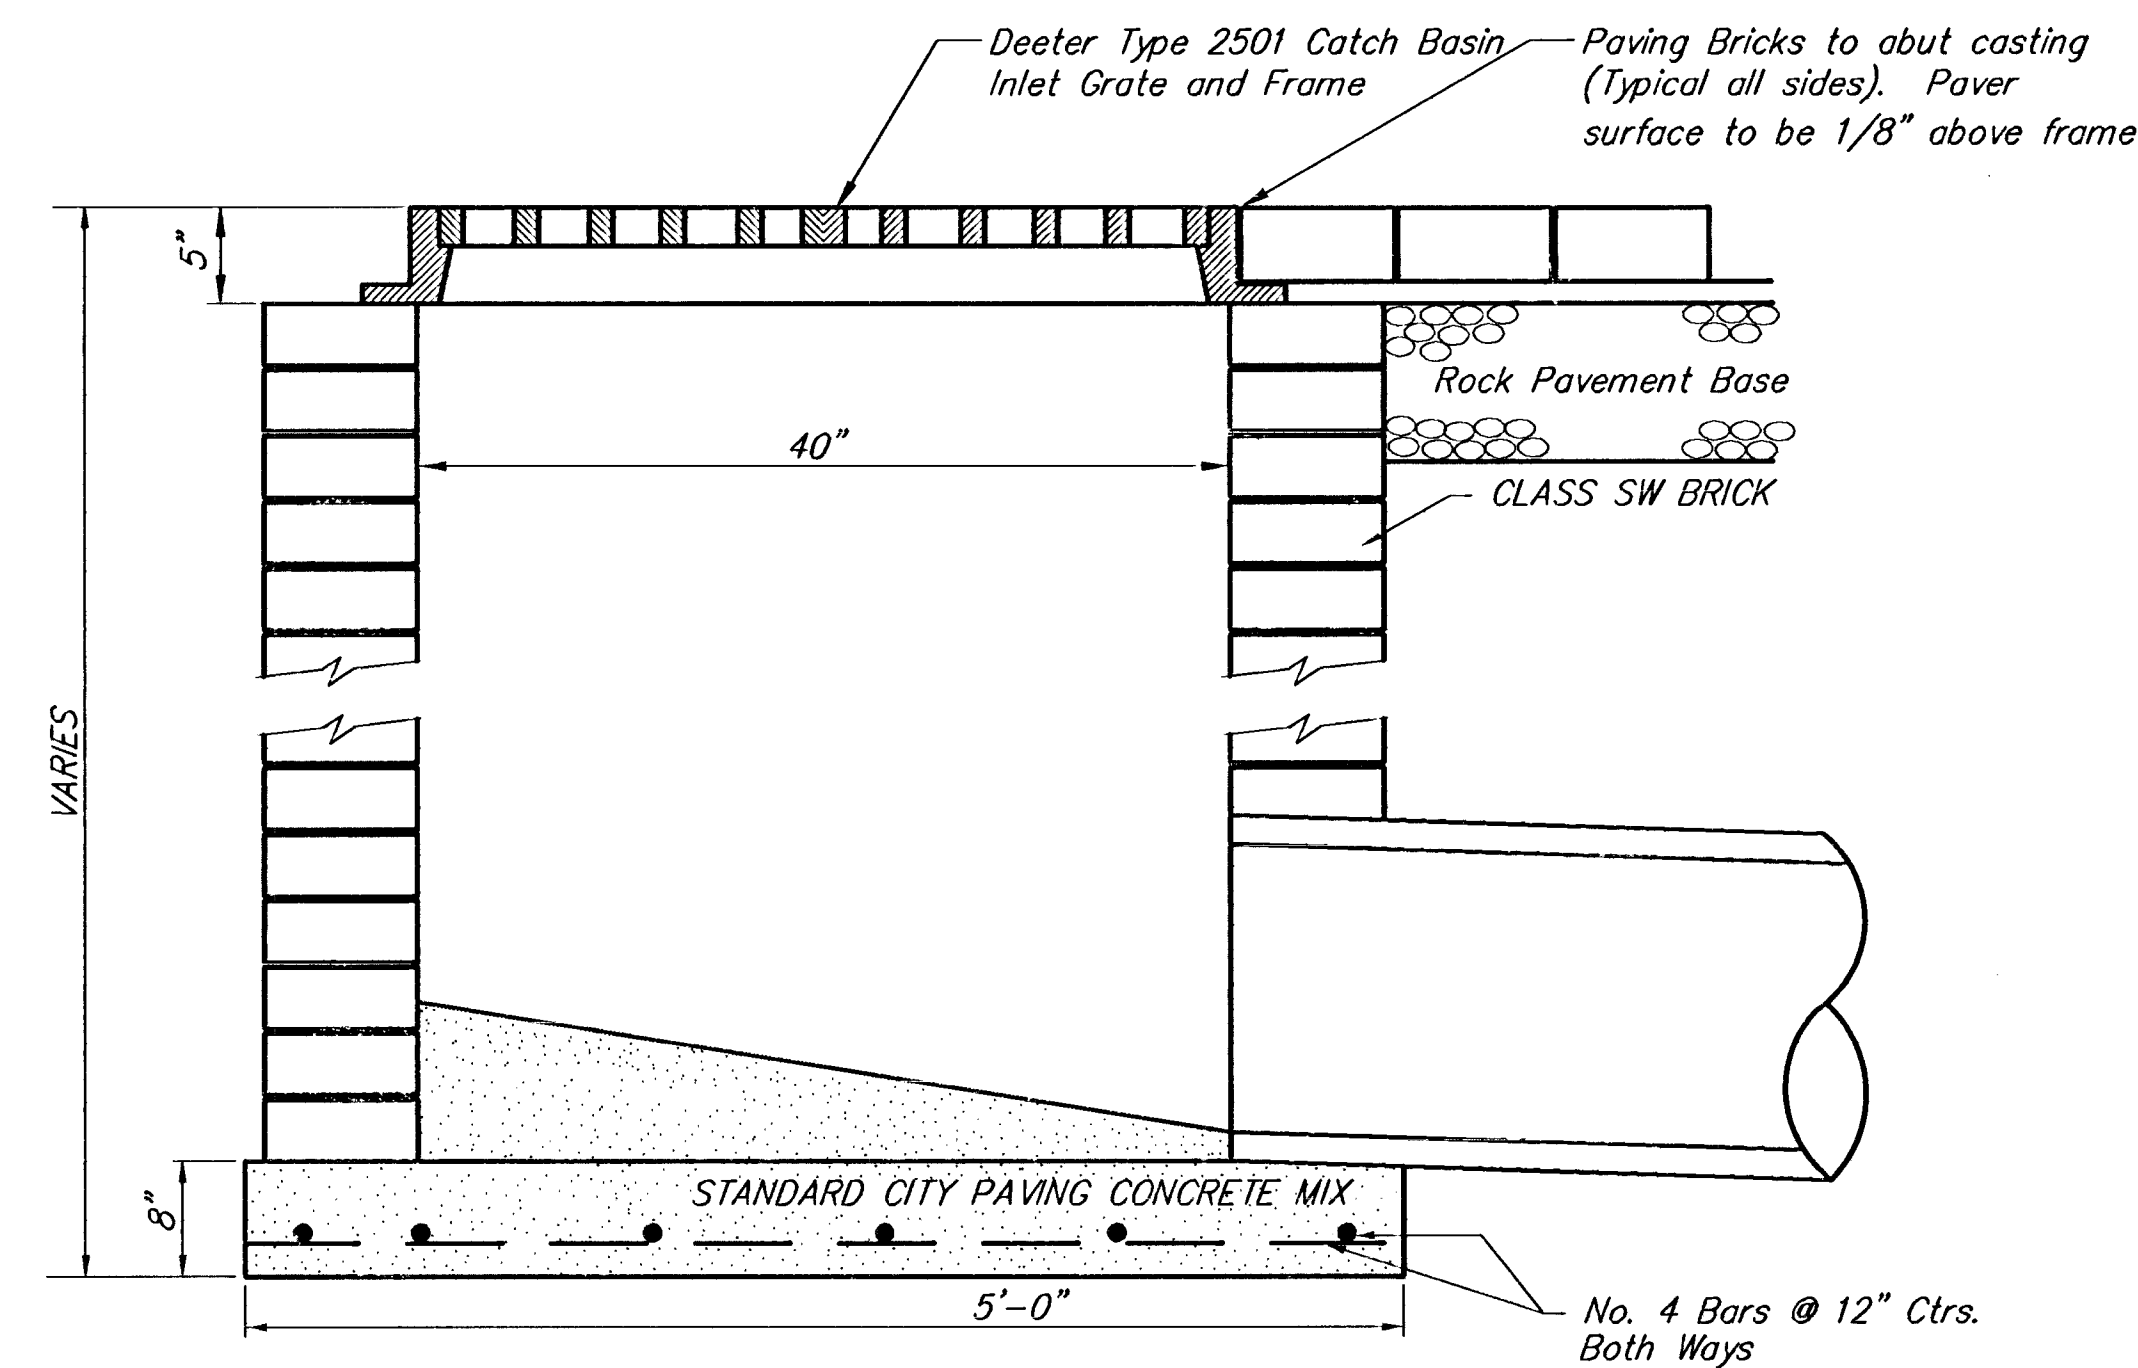

TRENCH DRAIN DETAIL
W/DEETER TYPE 3990-CB (BOLTED) TRENCH DRAIN FRAME AND GRATE

OLD TOWN STREET IMPROVEMENTS-PHASE 2 DROP INLET/MODIFIED DROP INLET DETAIL INCLUDING TRENCH DRAIN DETAIL					
SRB		841 SOUTH HILLSIDE WICHITA, KANSAS 67211		316-652-7754 FAX 652-7932	
SAVOY, RUGGLES & BOHM, P. A. ENGINEERING & SURVEYING					
PROJECT NUMBER 472-82373/82374			INDEX CODE 705749/705731		
DRAWN T. Brooks	DESIGN TCR	REVIEW	DATE 3/18/94	UTILITY	SRB JOB 70E