



NOTE:
 CONTRACTOR TO SUPPLY A HANDRAIL ON BOTH SIDES OF EACH STAIRCASE FOR THIS PROJECT. ATTACH 1 1/2" HANDRAIL TO BOTH SIDES OF STAIRCASES (RAILING AND/OR BUILDING SIDE) WITH "L" BRACKETS, LEAVE A MIN. OF 1 1/2" CLEARANCE, ATTACH PER EXISTING BUILDING CODE.

TOP OF BOARDWALK IS AT SAME ELEVATION AS TOP OF SUPPORT WALL.
 APPLY 1 COAT OF PRIMER AND 2 COATS OF FLAT BLACK PAINT TO ALL EXPOSED PIECES

1 1/2" DIA. STD. PIPE RAIL ATTACHED AT EACH POST W/ "L" BRACKET, 1 1/2" CLEARANCE MIN. BETWEEN HANDRAIL AND RAILING.

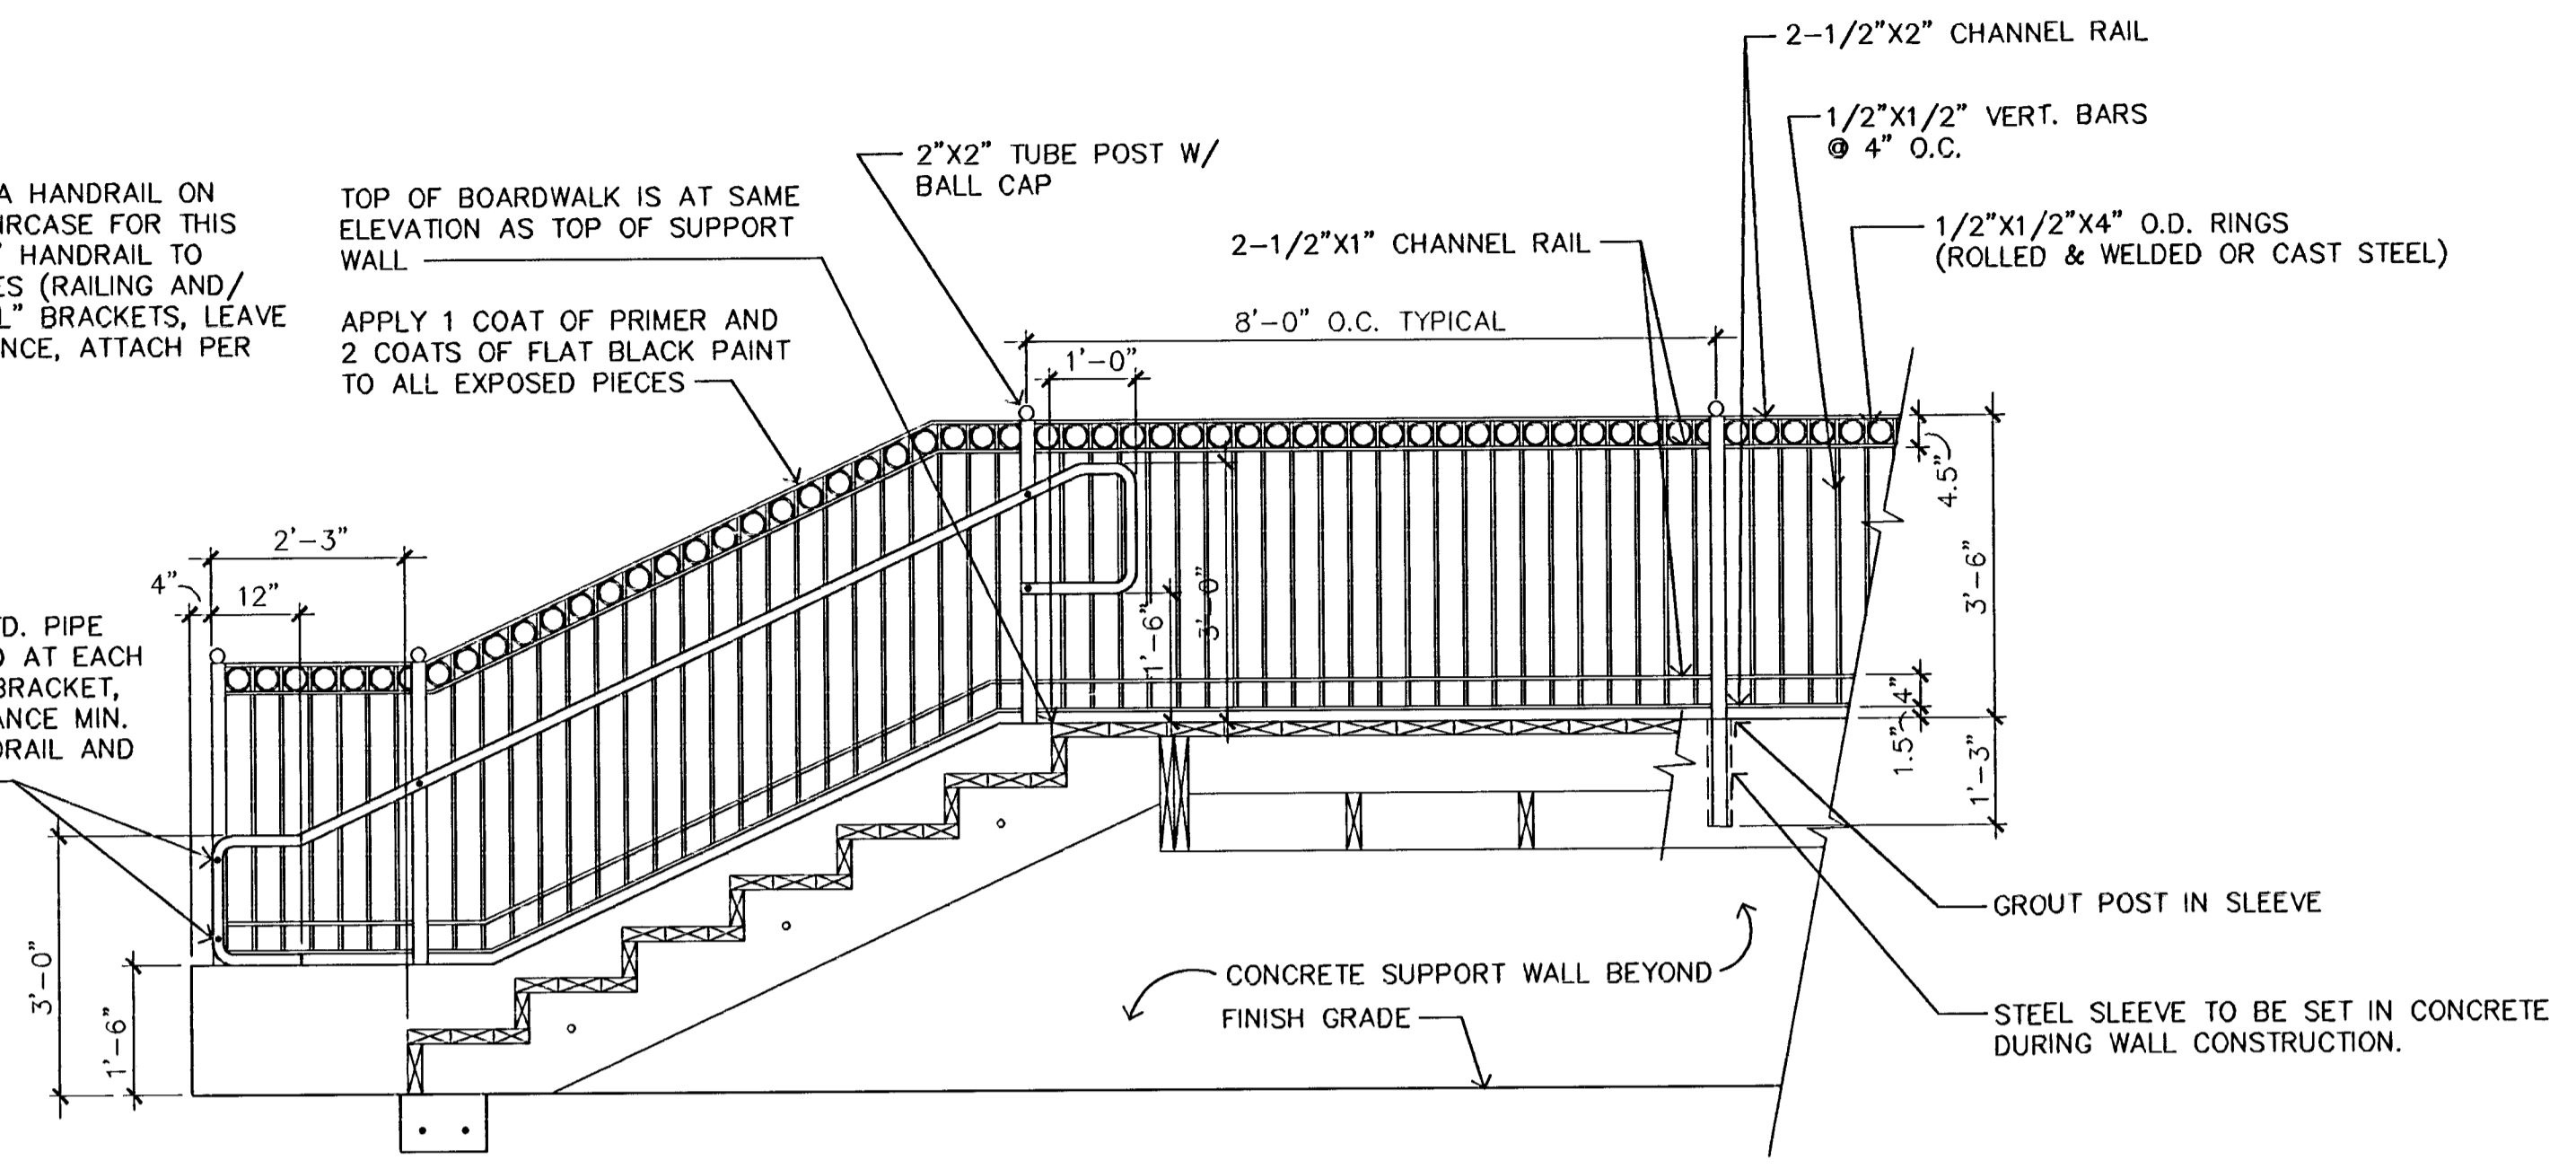

1 DECORATIVE STEEL RAILING ELEVATION - TYPICAL

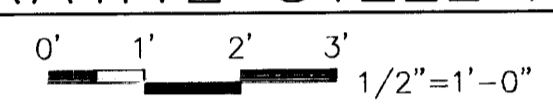

C:\ARCH\PROJECTS\70E\70E1829-75 Upd Map 22 17.03.06 1994



SRB				841 SOUTH HILLSIDE WICHITA, KANSAS 67211		316-652-7754 FAX 652-7932	
SAVOY, RUGGLES & BOHM, P. A. ENGINEERING & SURVEYING							
PROJECT NUMBER 472-26-245-82374-000-000-001							
ARCHITECTURE	DESIGN	REVIEW	DATE	UTILITY	SRB JOB	REVISED	
TDM	TDM	TCR	3/22/94	TCR	70E		

REVISED
 SHEET
 15
 OF
 34
 DATE FILED 10/29/95