
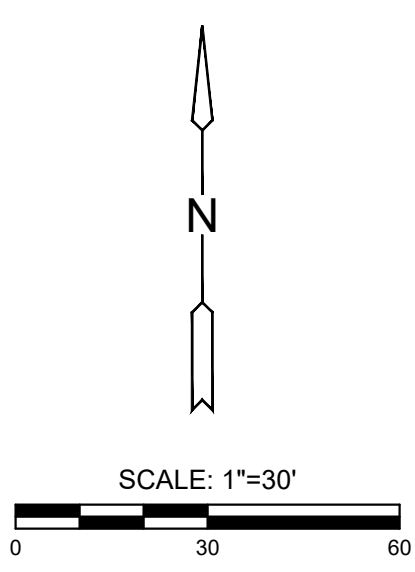
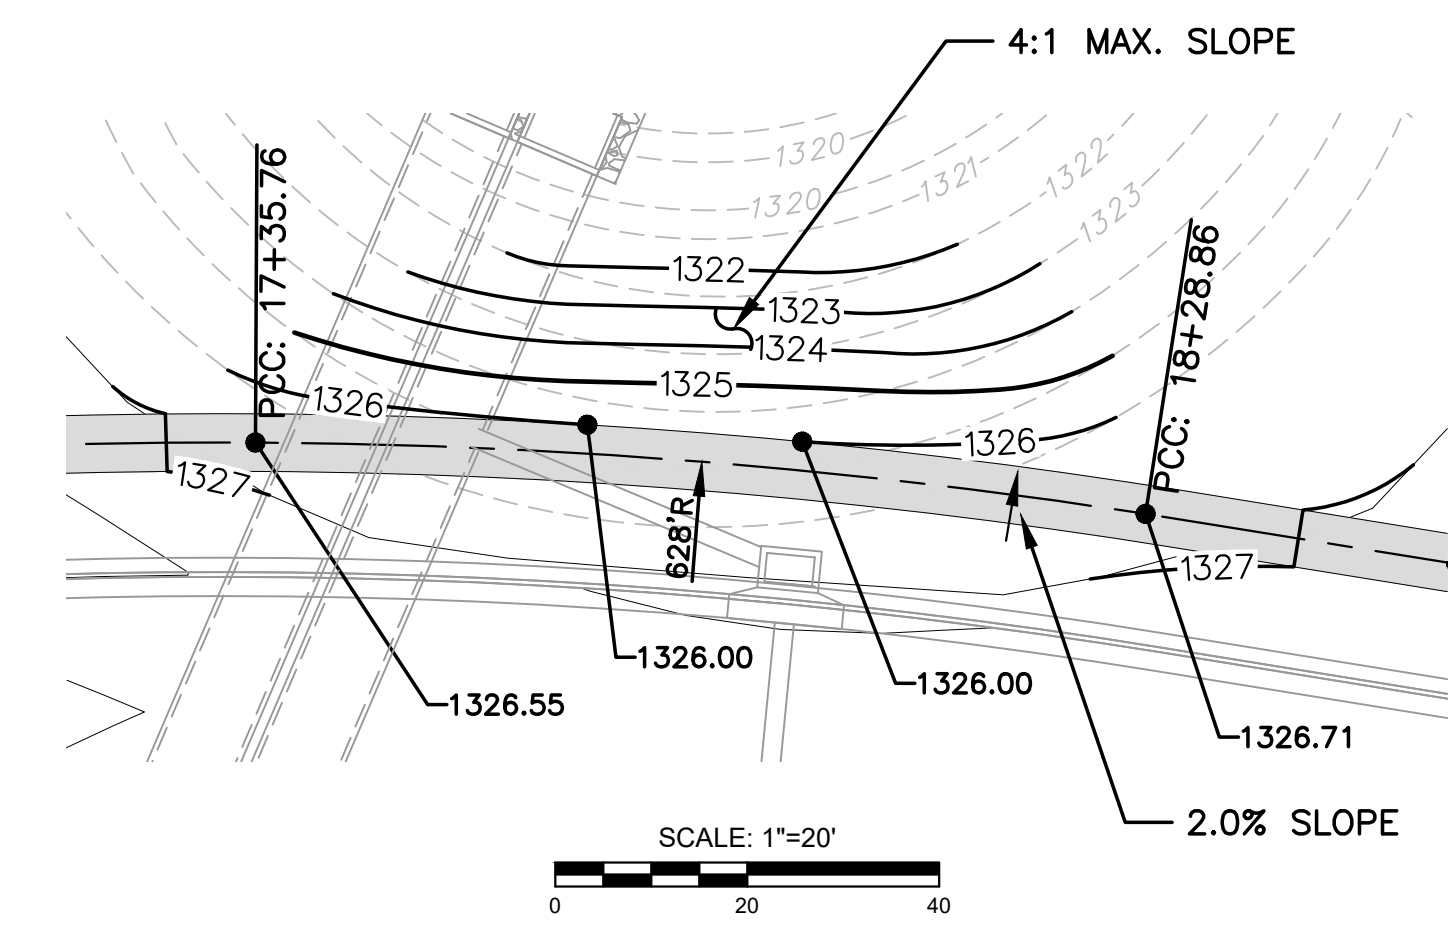
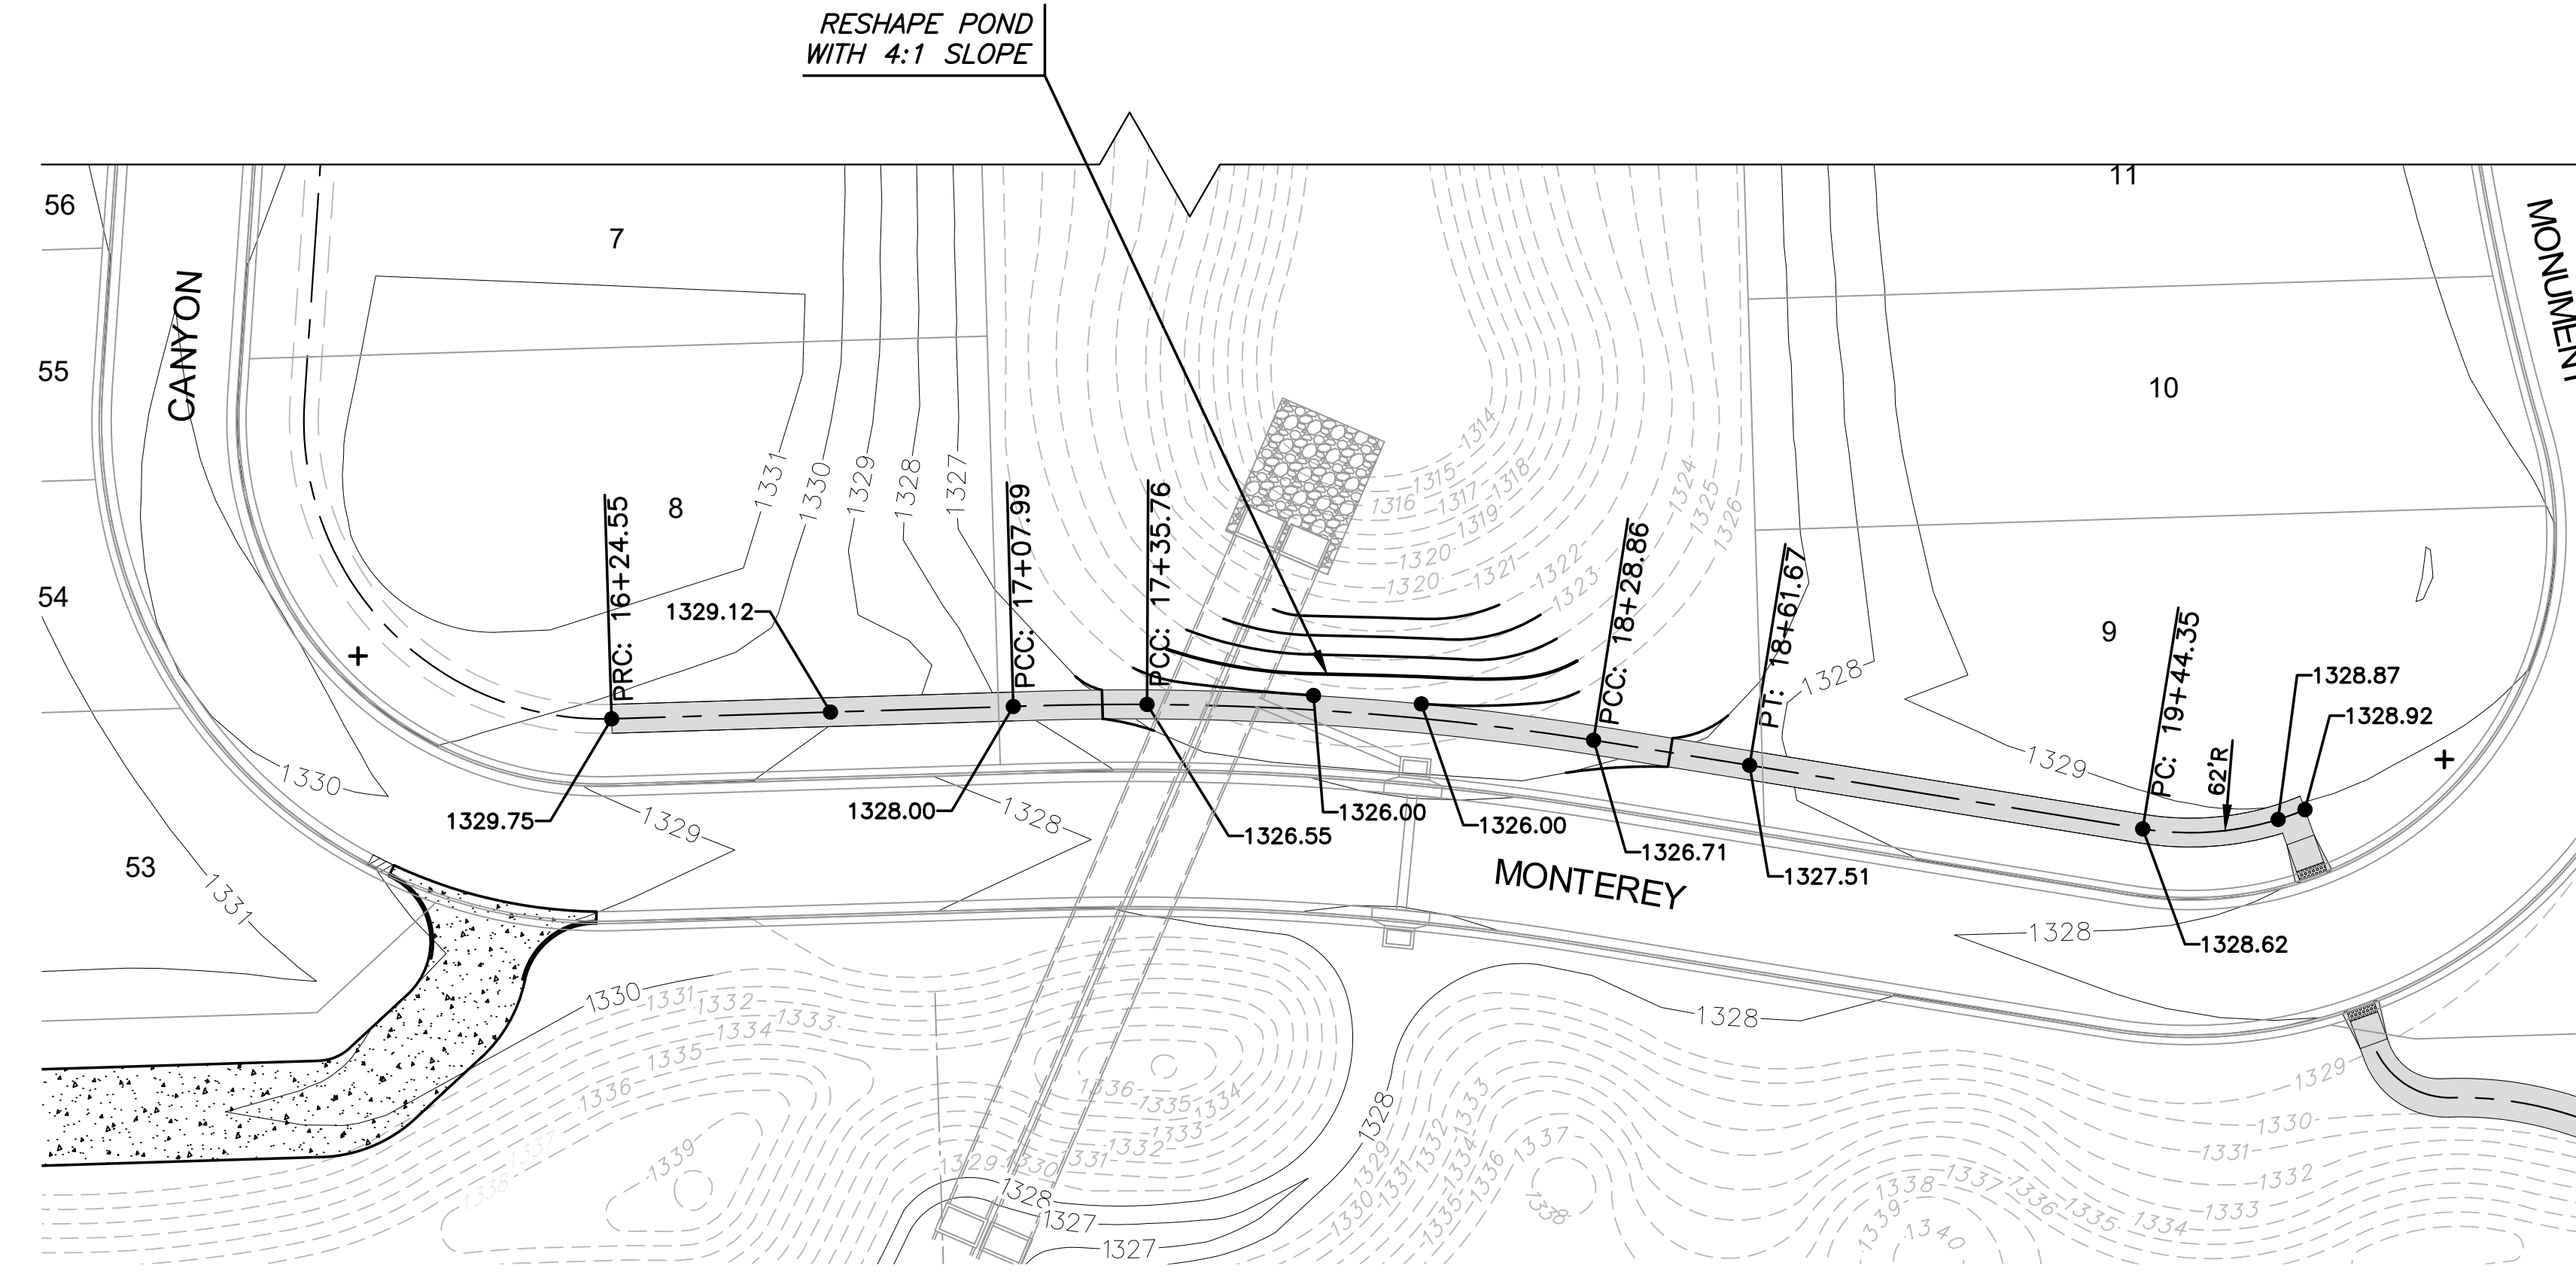


PLOTTED: Monday, May 10, 2021 @ 10:55AM

J:\PROJECTS\2018\1601010221\_PERFECTION\_AUBURN\_LAKES\_16221 CAD\SH1505 CIVIL\PAV\PHASE 3\16221-05-5026.DWG

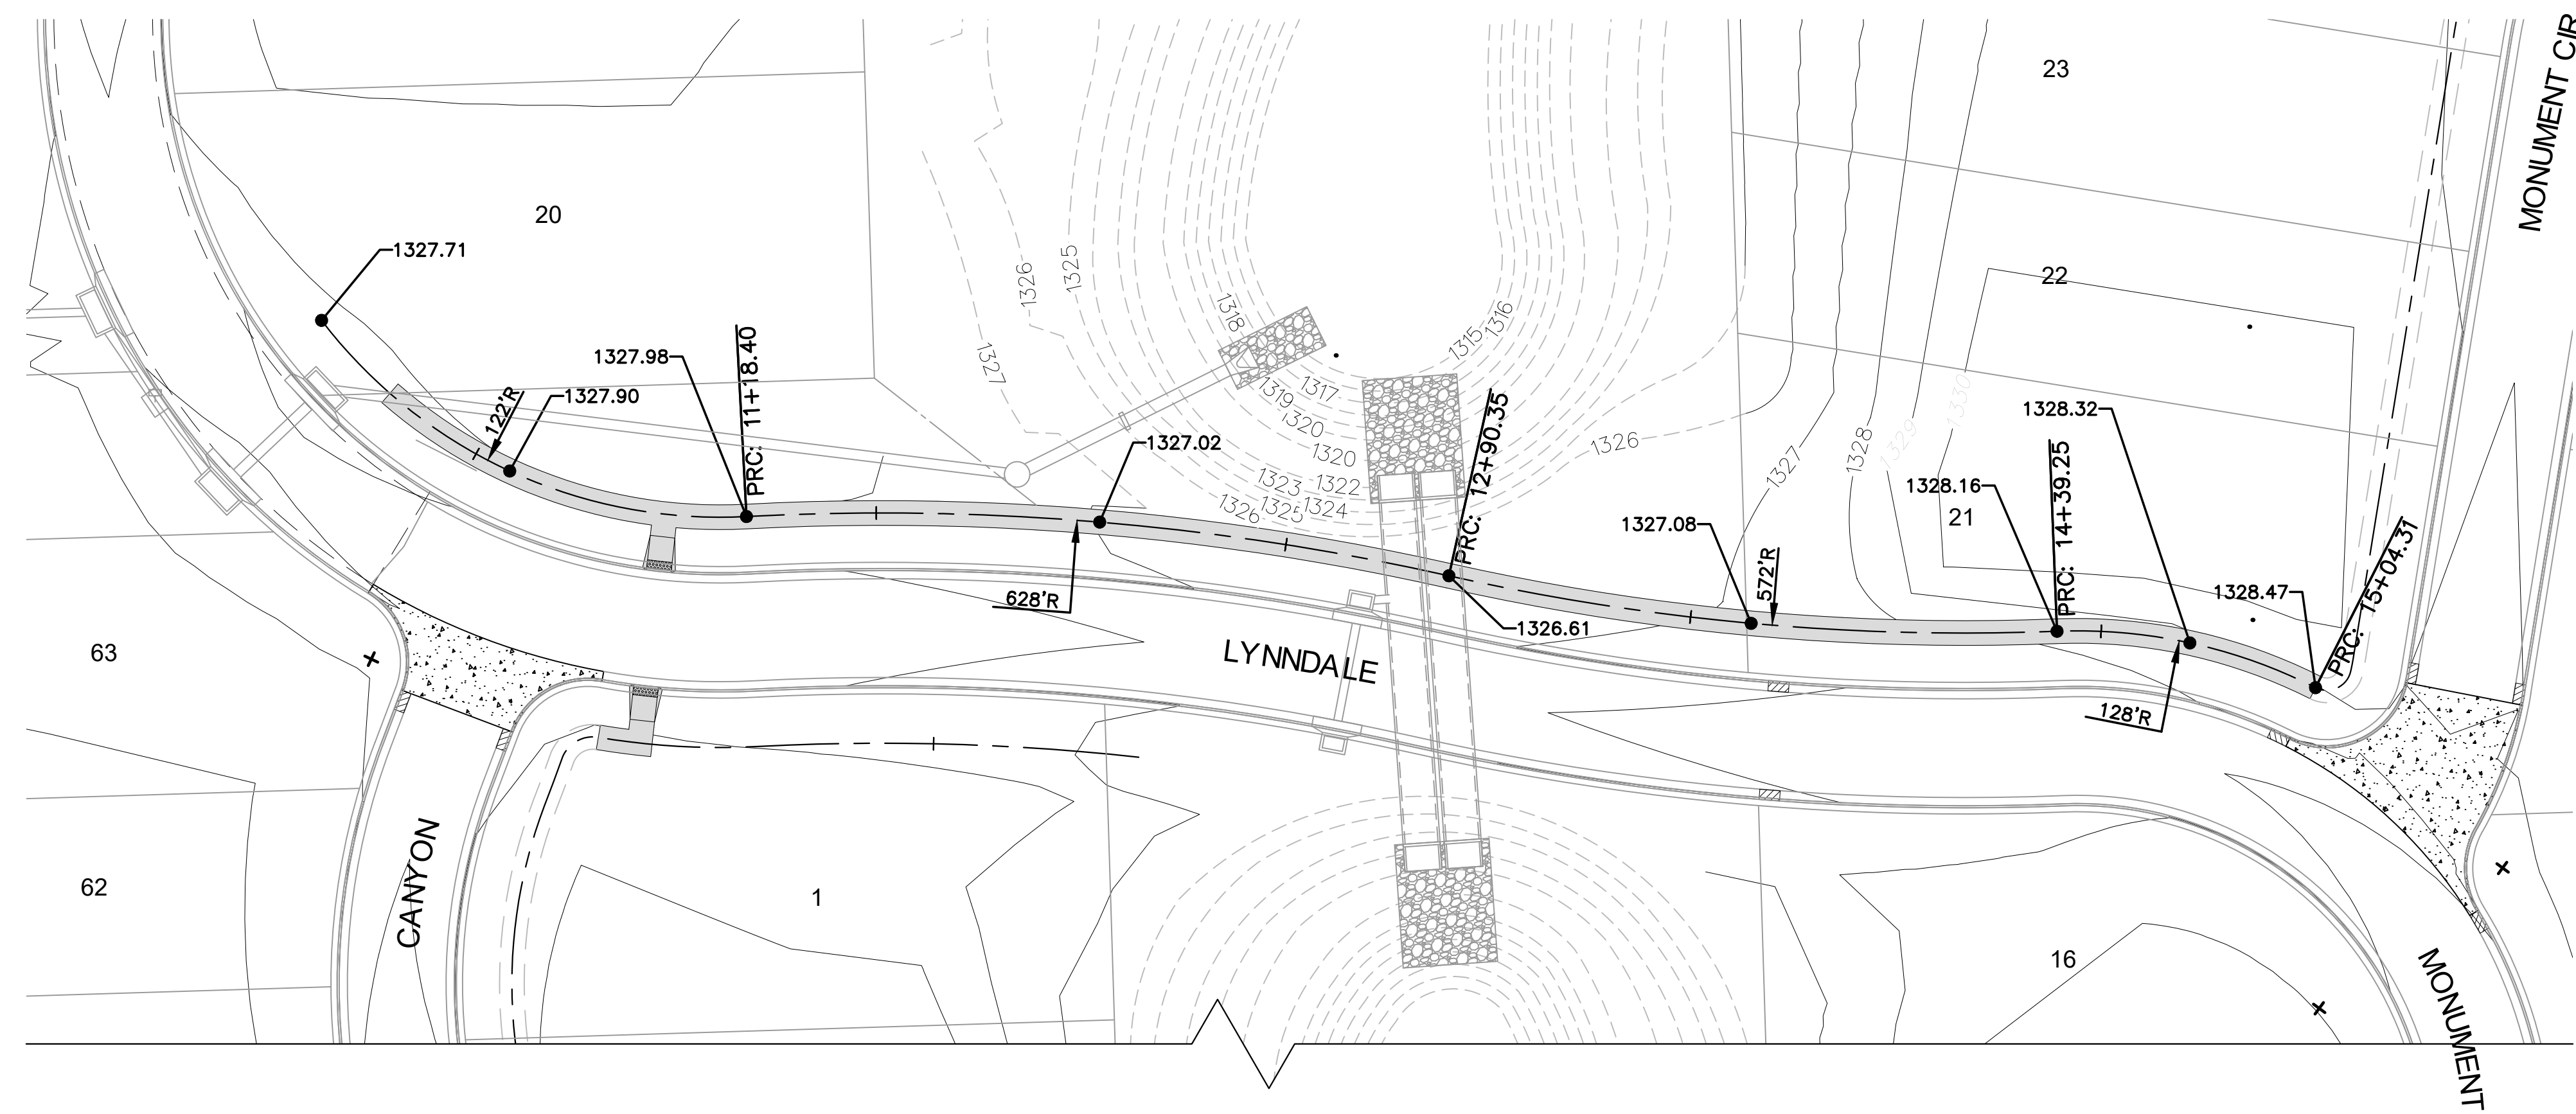

NOTE:  
SIDEWALKS SHALL NOT  
EXCEED 2% CROSS SLOPE  
OR 5% LONGITUDINAL SLOPE.

NOTE:  
IF ELEVATION DISCREPANCIES  
OCCUR BETWEEN SIDEWALK  
AND PAVING PLANS, SIDEWALK  
PLANS SHALL GOVERN.



PAVING & INCIDENTAL DRAINAGE FOR  
**AUBURN LAKES**  
PHASE 3

©2021  
MKEC Engineering  
All Rights Reserved  
www.mkec.com  
These drawings and their contents,  
including, but not limited to, all concepts,  
designs, & ideas are the exclusive  
property of MKEC Engineering (MKEC),  
and may not be used or reproduced in any  
way without the express consent of MKEC.

**SIDEWALK  
PLAN 1**

PROJECT NO.	472-2020-085657
DATE	MAY 2021
SCALE	AS SHOWN
DESIGNED	DFL
DRAWN	CRM
CHECKED	JAG

NO.	REVISION	DATE