




PLOTTED: Monday, May 10, 2021 @ 10:17 AM

J:\PROJECTS\2019\1601010221_PERFECTION_AUBURN_LAKES_16221 CAD\SHOTS\05 CIVIL\SWS\PHASE 3\16221-05-4201.DWG

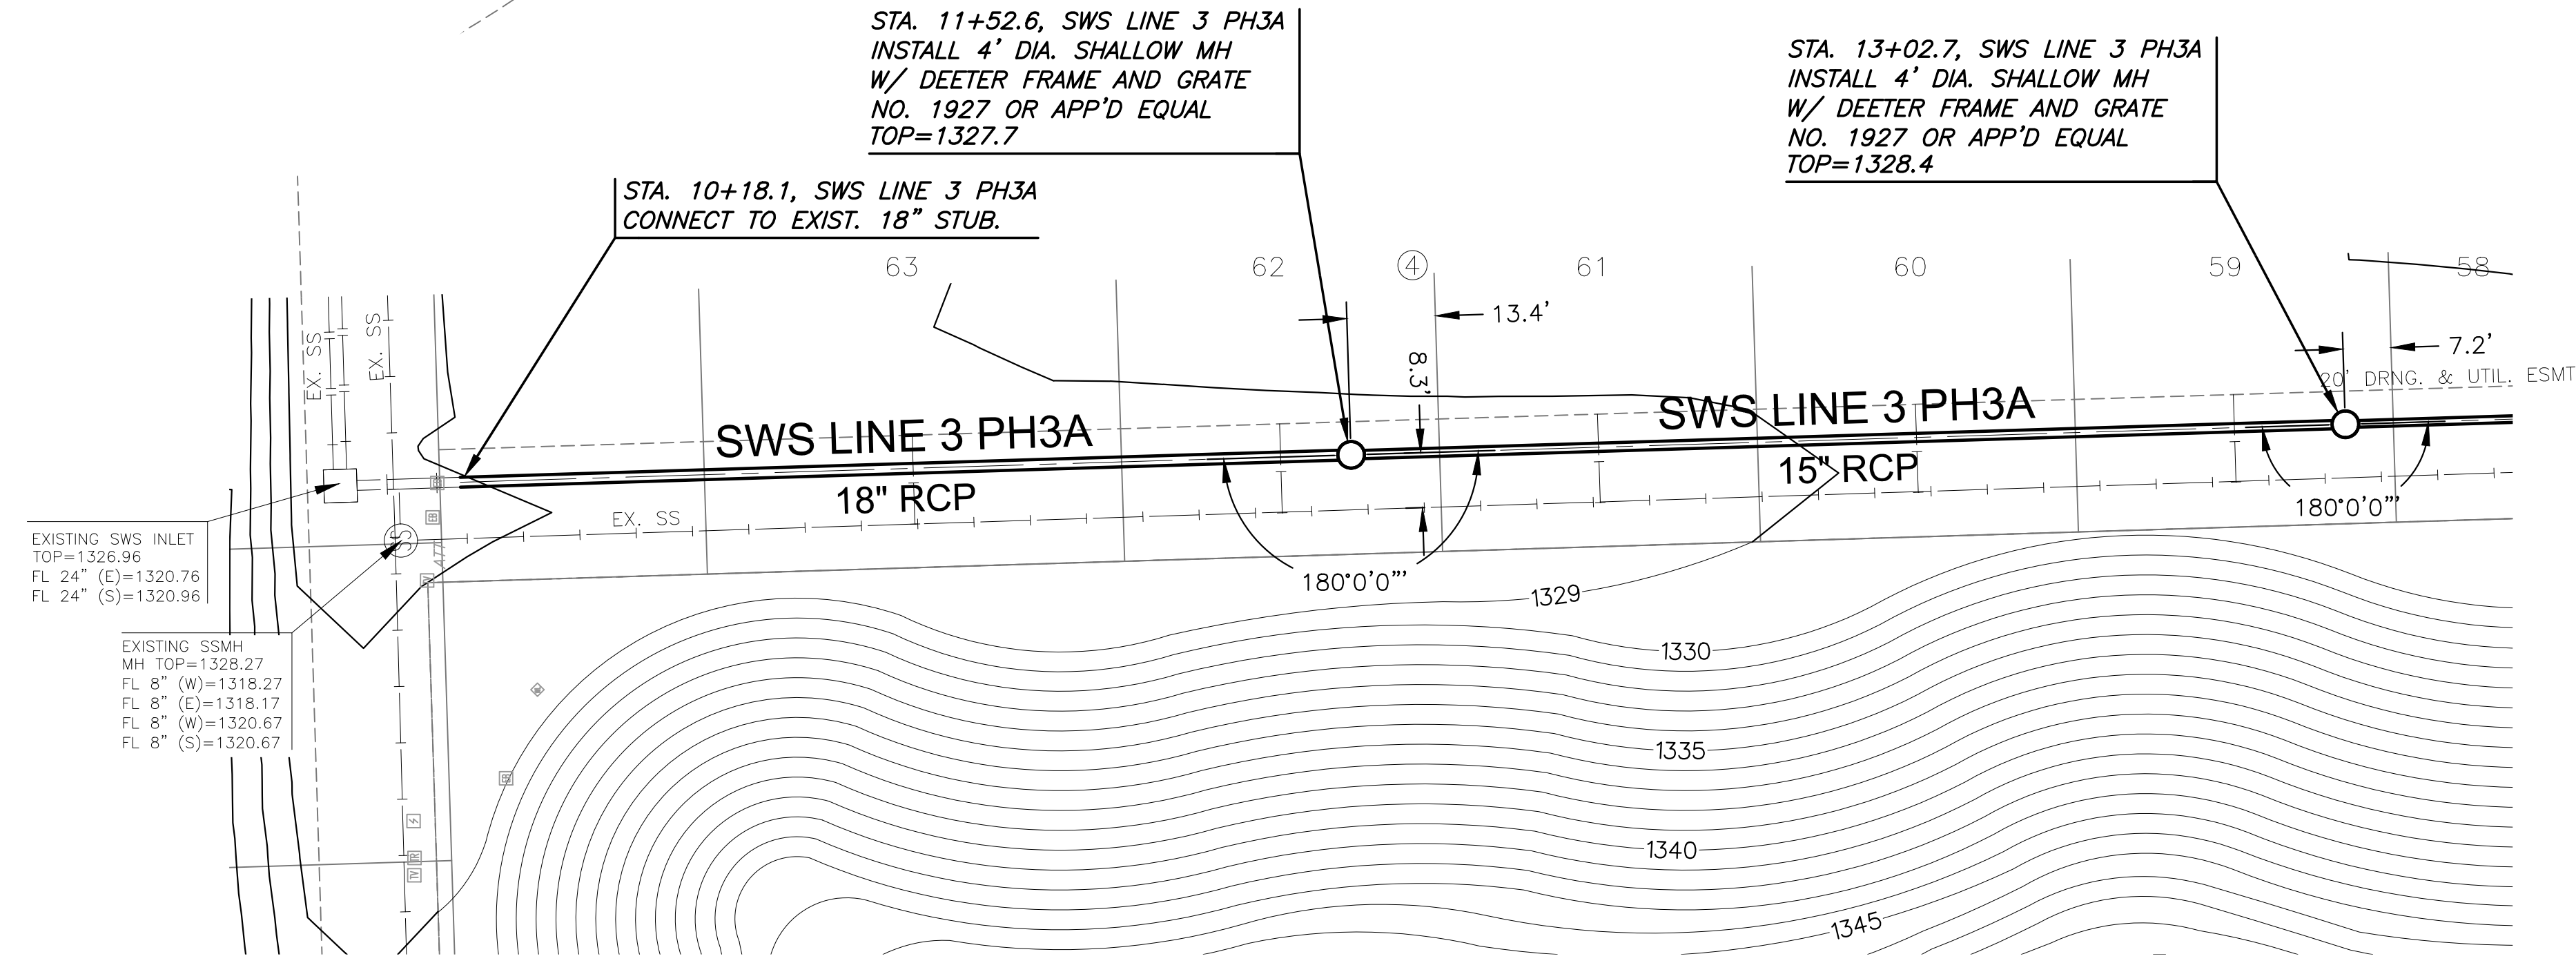

CAUTION!
SEVERAL LIVE UTILITIES ARE IN IMMEDIATE VICINITY OF THE EXISTING MH. THE CONTRACTOR SHALL COORDINATE WITH ALL ADJACENT UTILITIES TO MAINTAIN AND HOLD THEIR SERVICES IN PLACE DURING THE WORK AROUND AND CONNECTION INTO SS MH. ALL COST RELATED TO THESE NOTED ITEMS SHALL BE SUBSIDIARY TO PROJECT.

PLAN LINE 3 (PH 2A)
PROFILE LINE 3 (PH 2A)

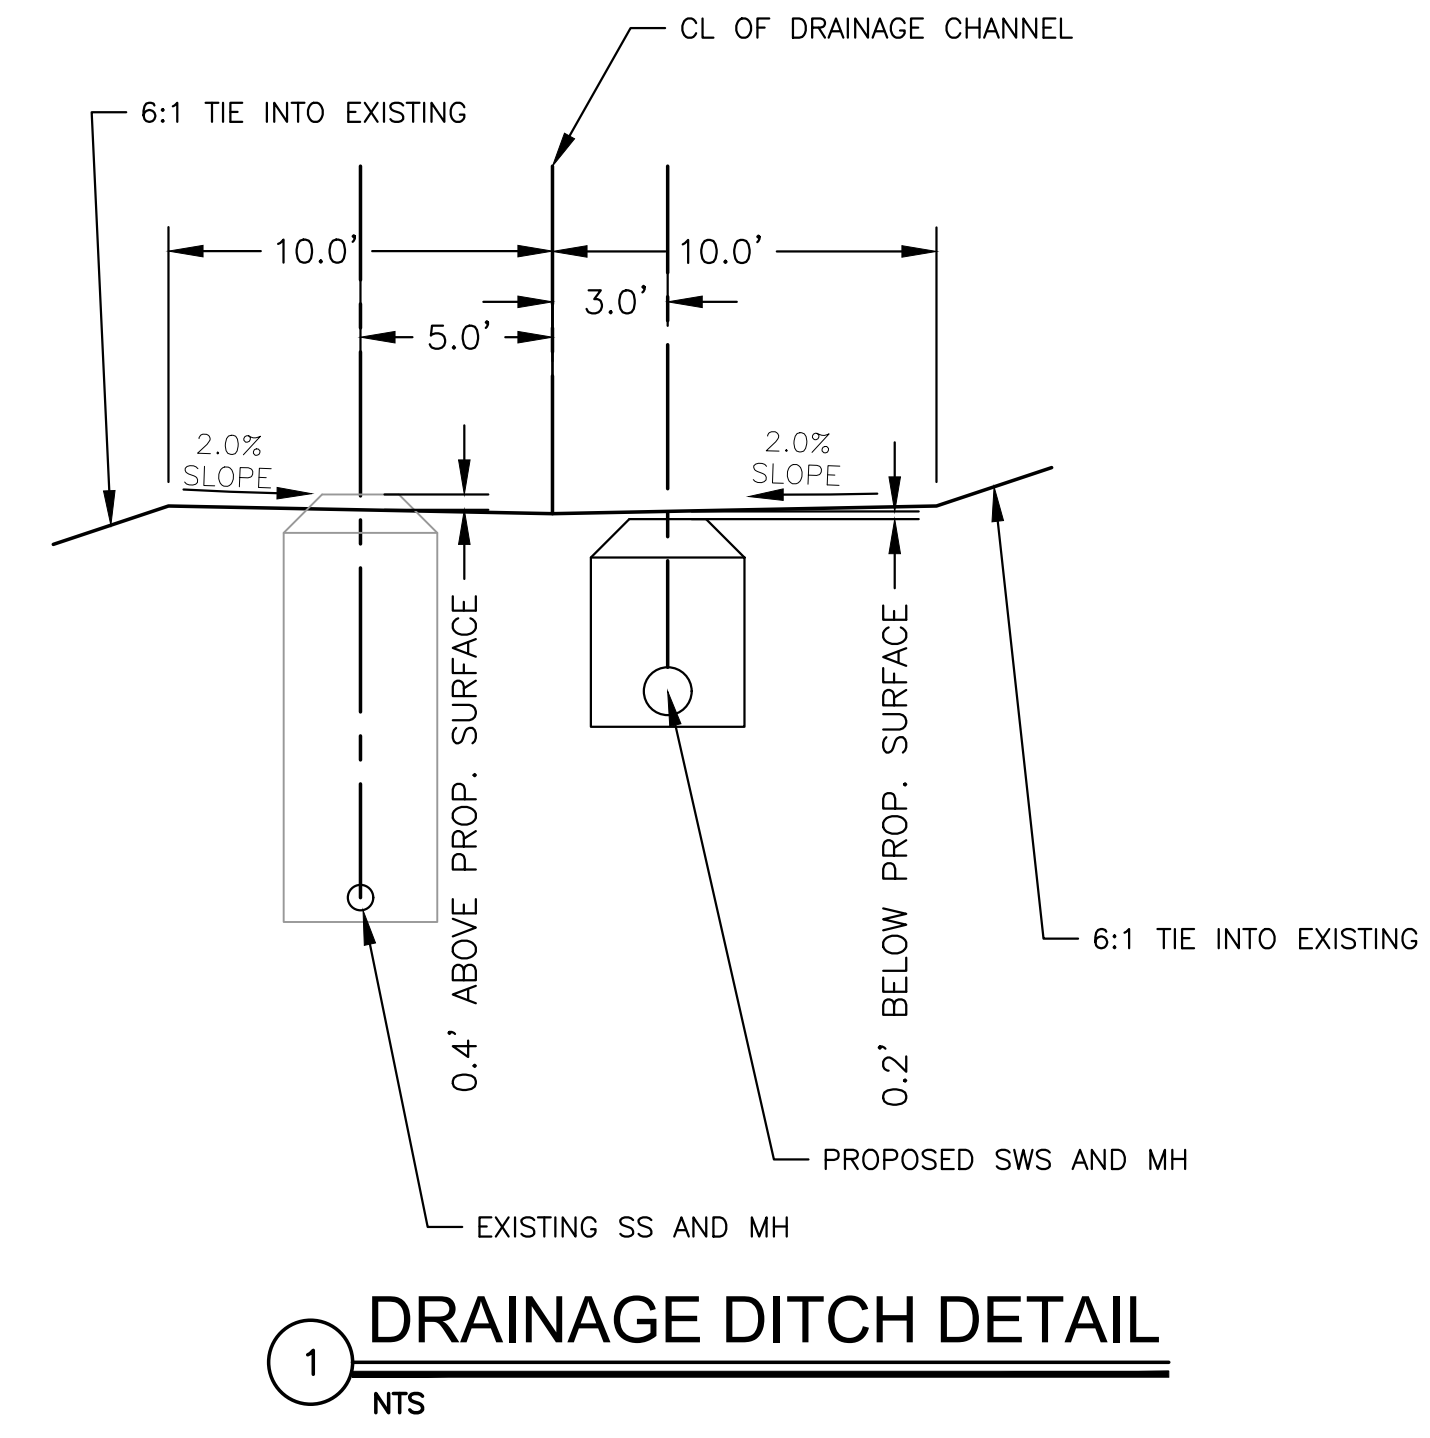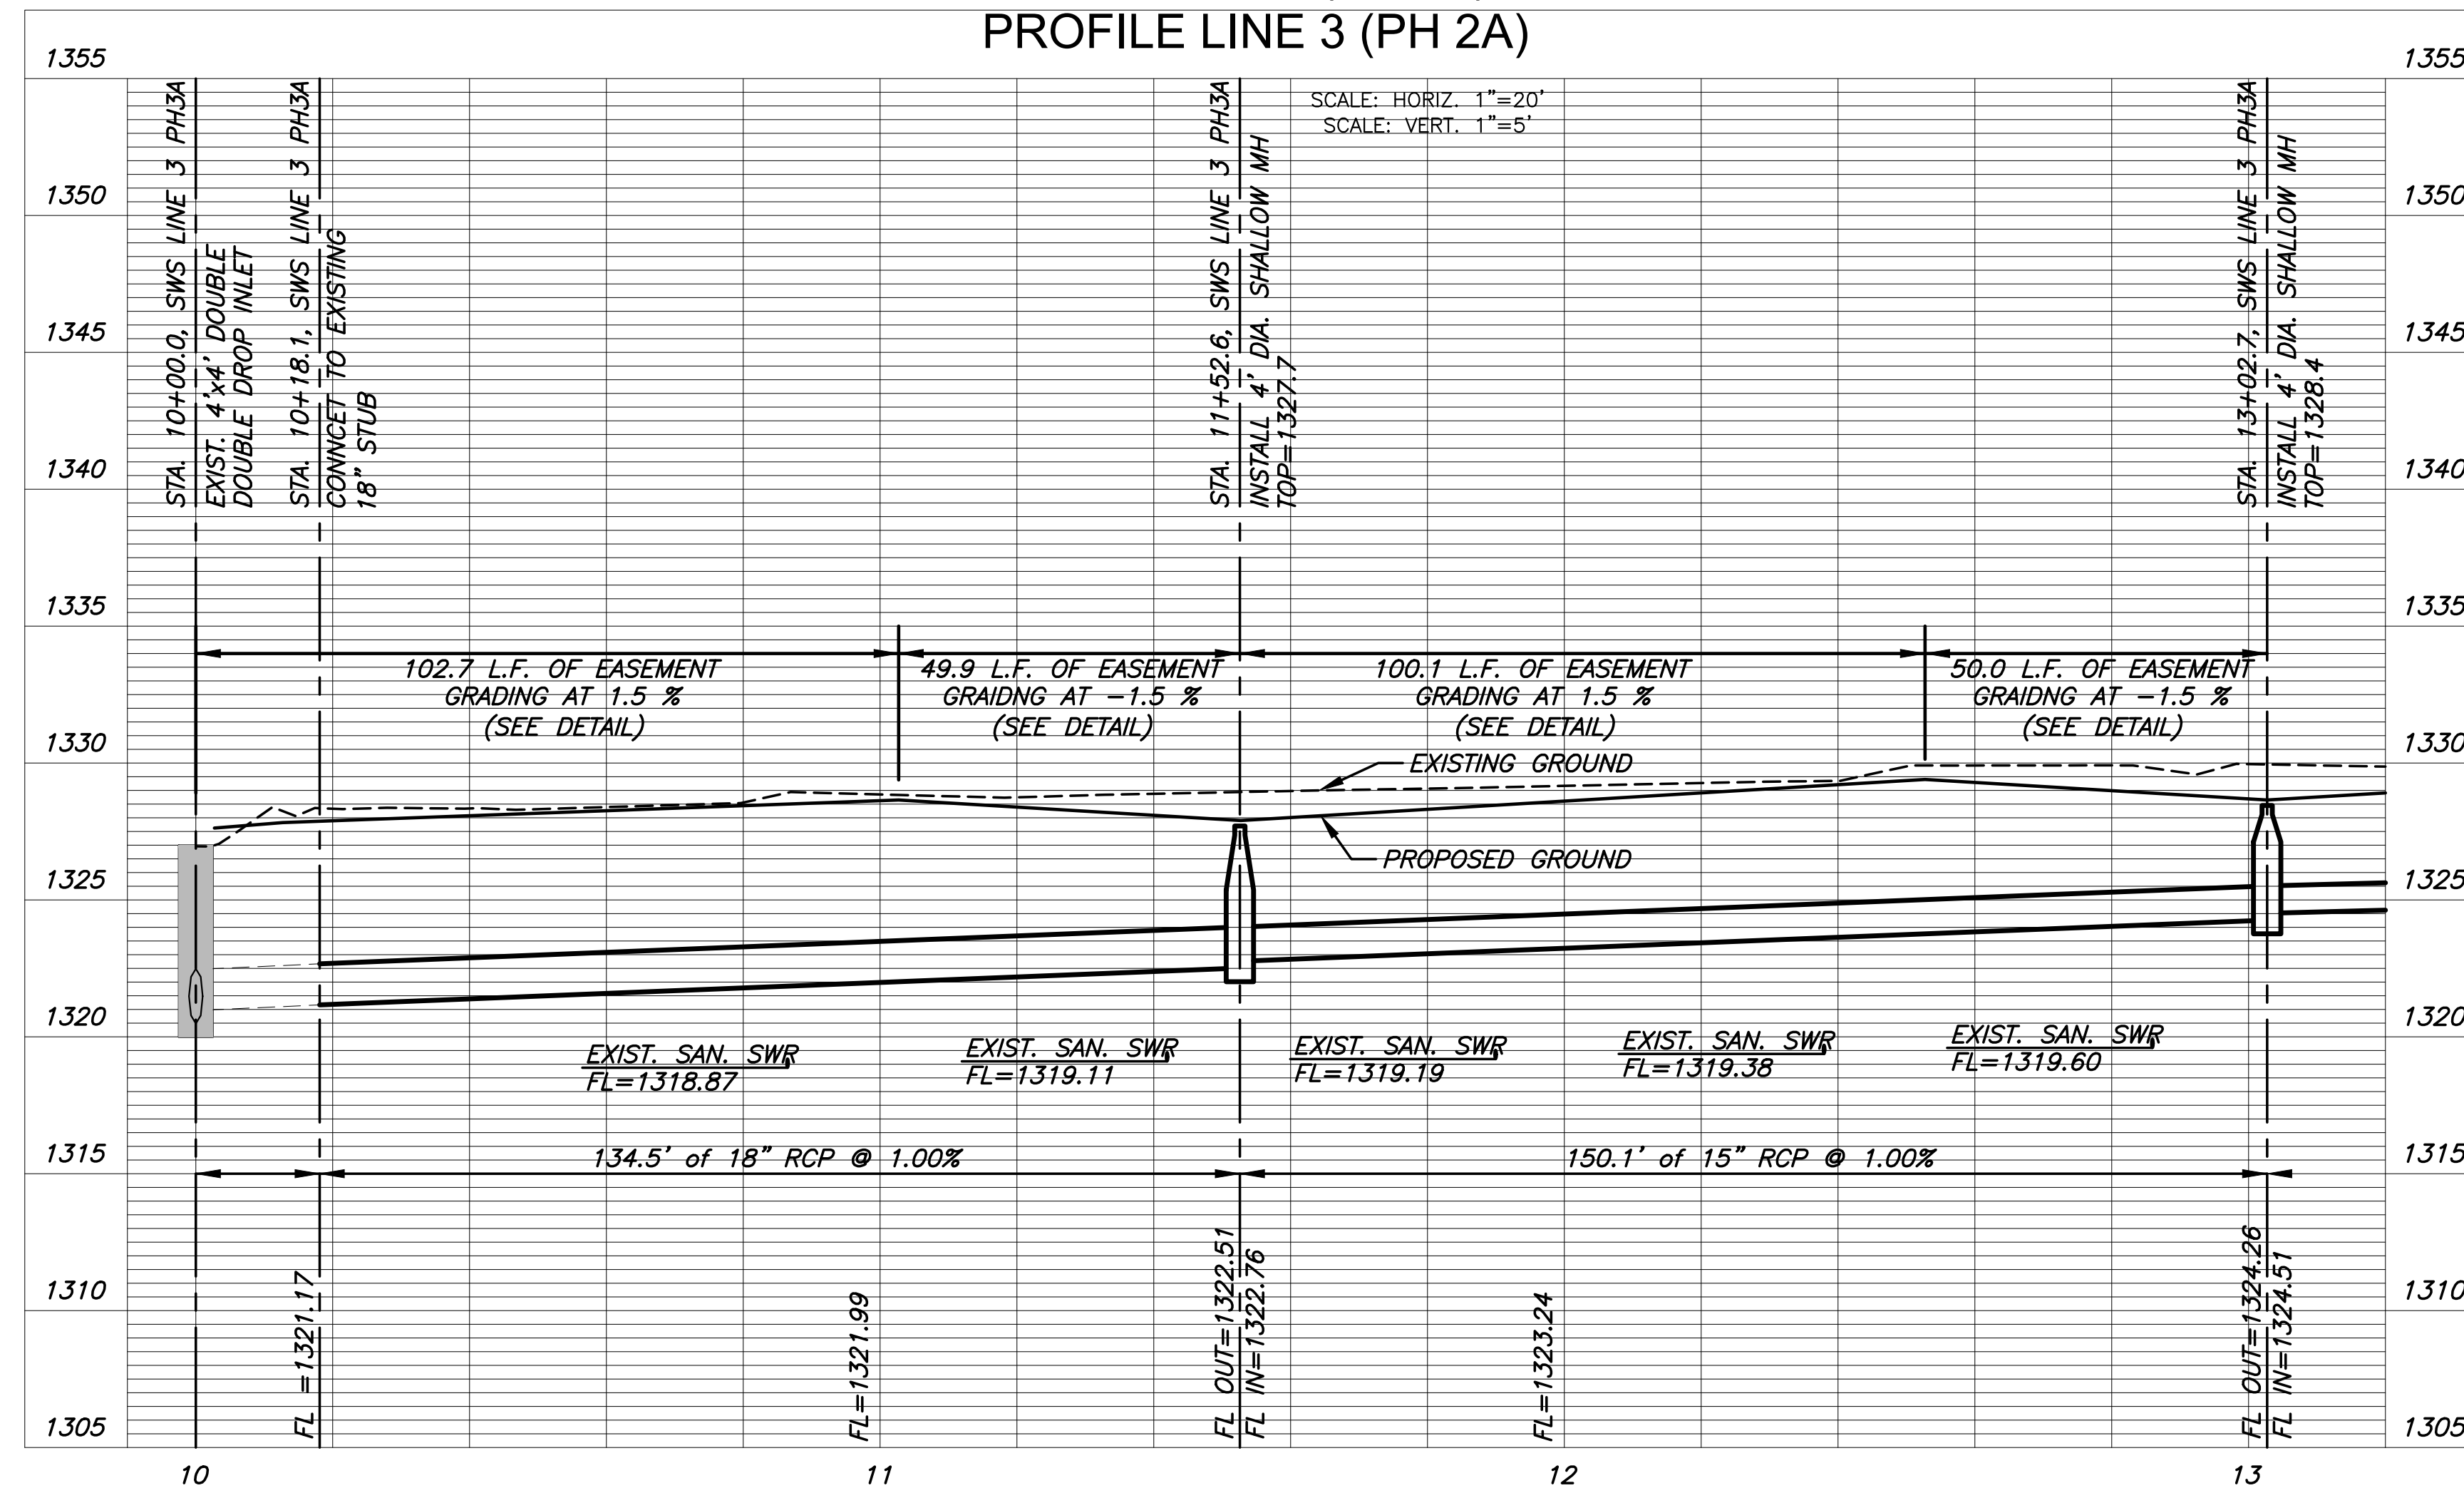

1 DRAINAGE DITCH DETAIL
NTS

©2021 MKEC Engineering All Rights Reserved www.mkec.com
These drawings and their contents, including, but not limited to, all concepts, designs, & ideas are the exclusive property of MKEC Engineering (MKEC), and may not be used or reproduced in any way without the express consent of MKEC.

LINE 3 (PH 3A)

PROJECT NO.	472-2020-085657
DATE	MAY 2021
SCALE	1" = 20'
DESIGNED	DFL
DRAWN	CRM
CHECKED	JAG

NO.	REVISION	DATE