

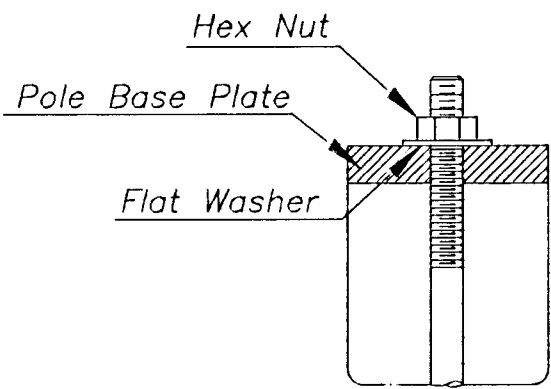


Use Keystone "No-Weld Number 1 Anti-Seize Compound" on all bolts & nuts.

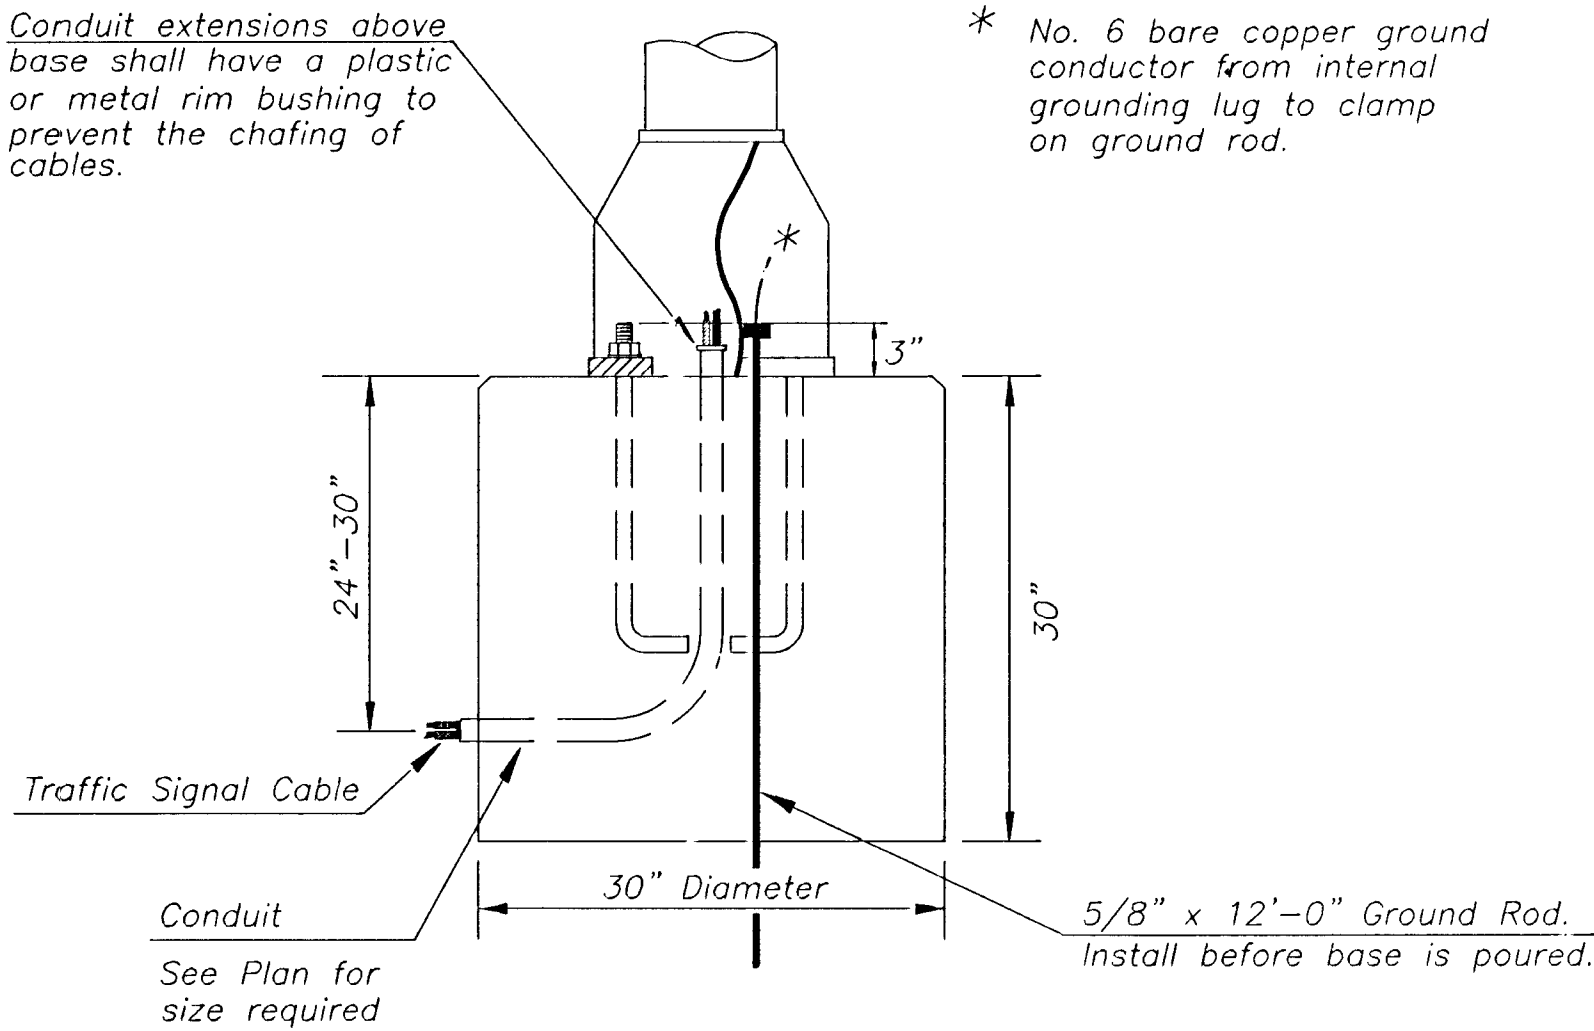


ANCHOR BOLT  
DETAIL

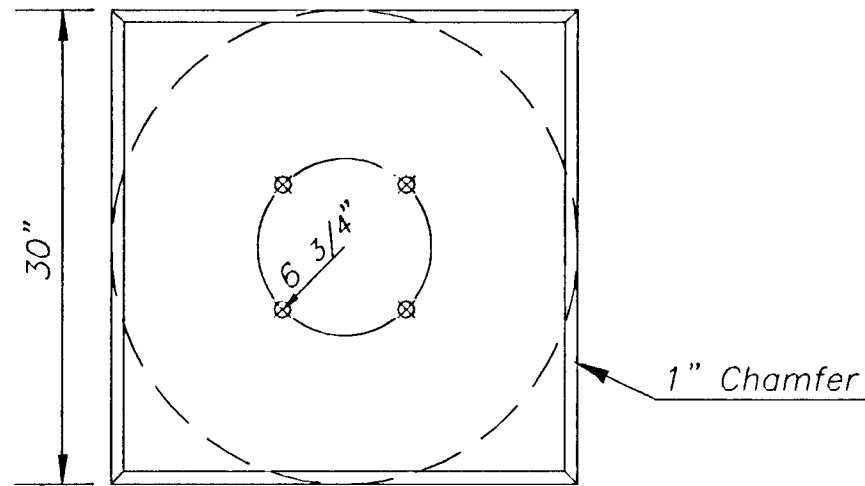



CONCRETE BASE DETAIL

\* NOTE: MESSAGE TO BE CAST WITH HOUSING (ONE PIECE)

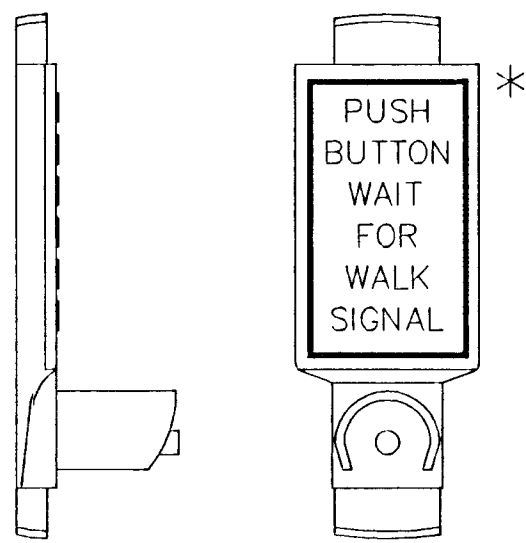

INSTALL PEDESTRIAN PUSHBUTTON UNDERNEATH CORRESPONDING PEDESTRIAN SIGNAL HEAD ON SIDE OF POLE NEAREST CROSSWALK. UNIT SHALL BE FIRMLY ATTACHED TO THE SIDE OF POLE WITH 3/4" STEEL BANDS. SHARP ENDS SHALL BE FOLDED UNDER TO PREVENT INJURY TO PEDESTRIANS.

PEDESTRIAN PUSHBUTTON/SIGN  
UNIT DETAIL

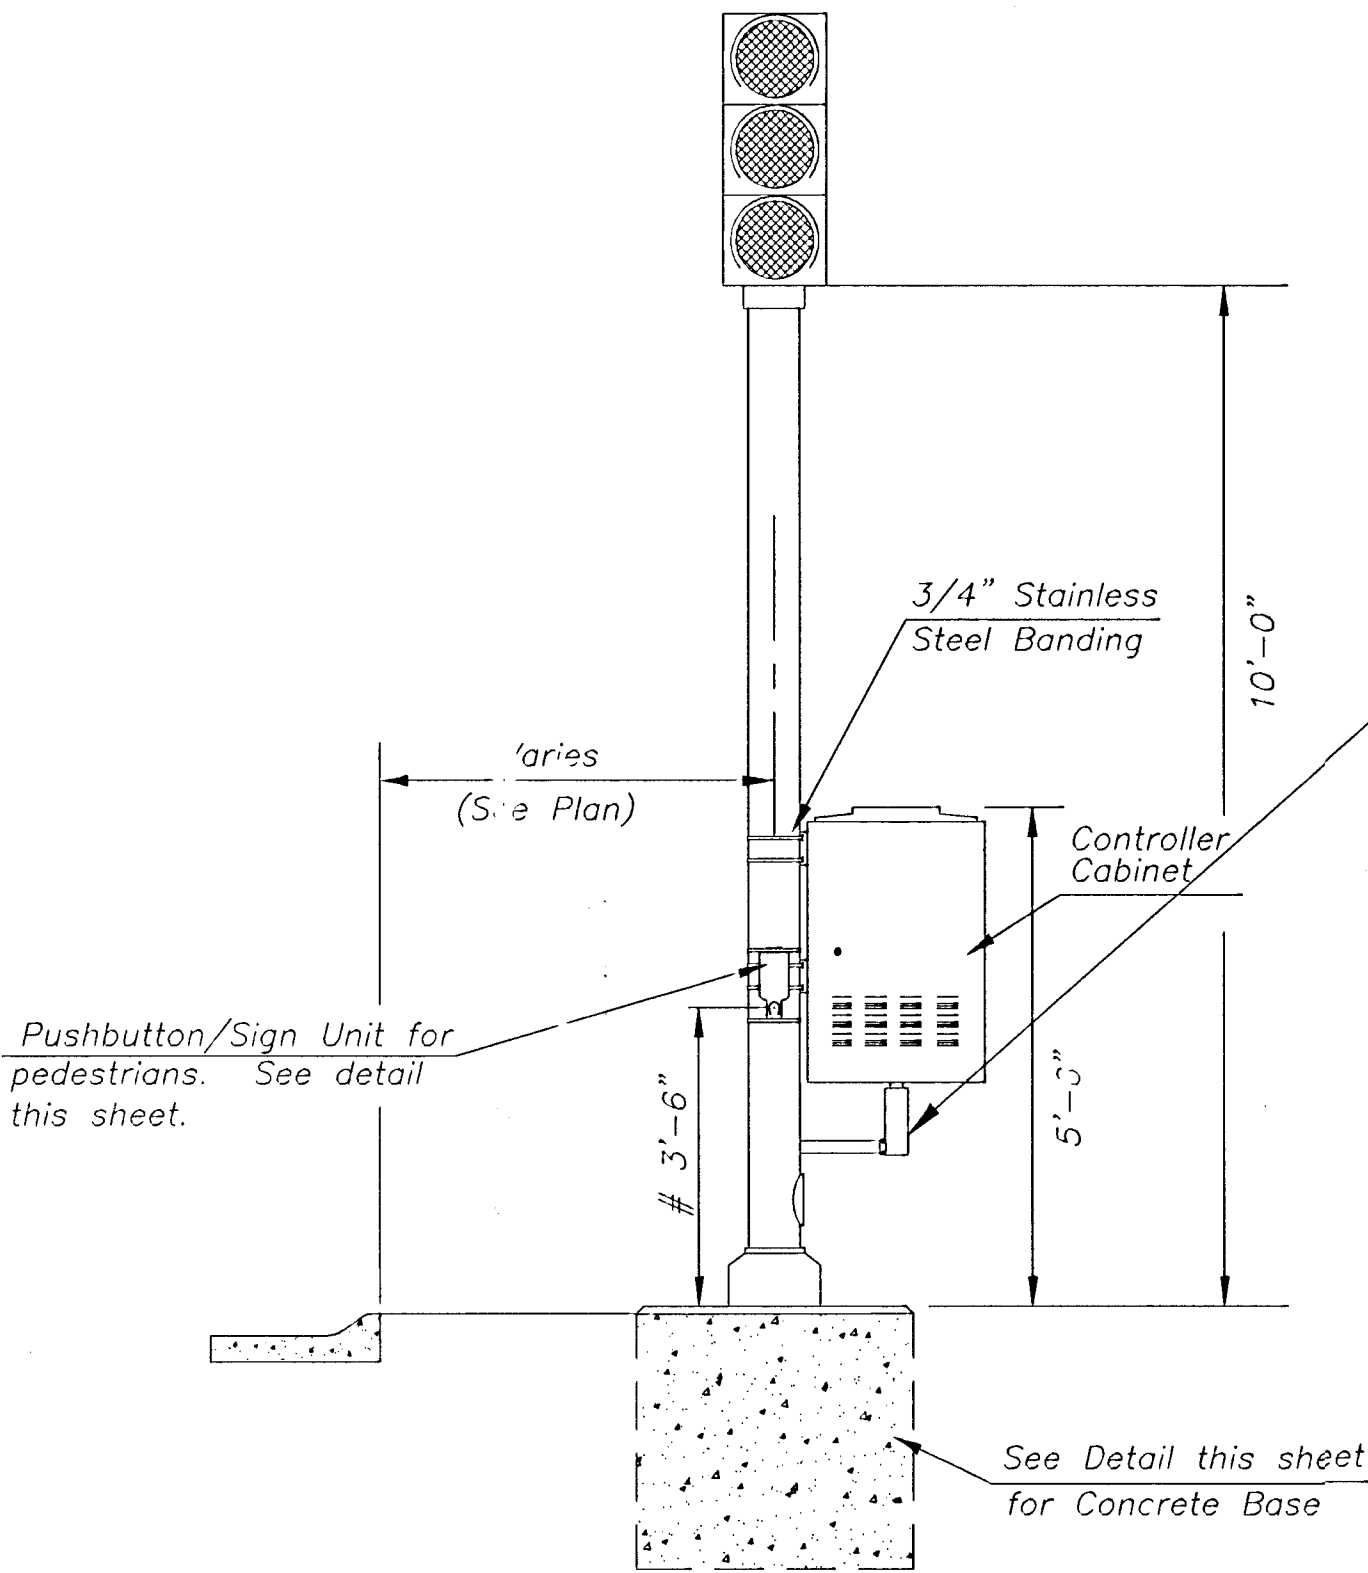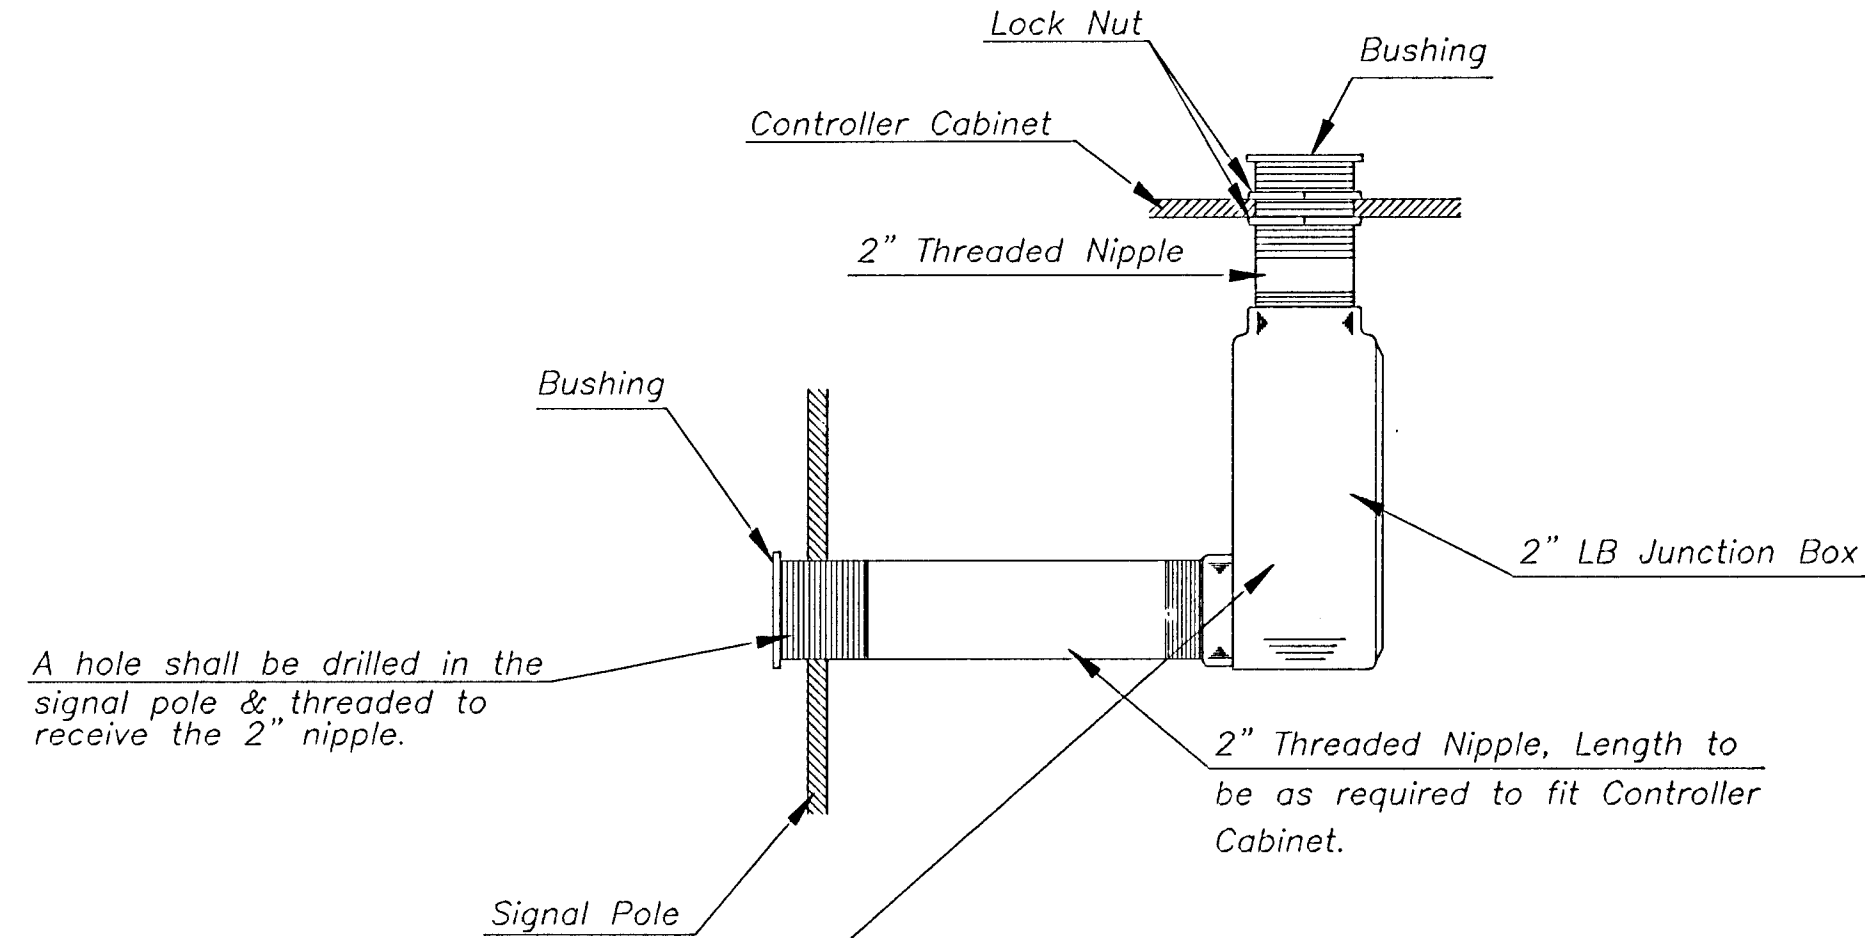

TRAFFIC SIGNAL PEDESTAL

| PROJECT DESCRIPTION                                     |          |             |
|---------------------------------------------------------|----------|-------------|
| TRAFFIC SIGNAL PEDESTAL & CONCRETE BASE<br>DETAIL SHEET |          |             |
| PROJECT NUMBER                                          |          |             |
| DRAWN BY: T.M.                                          | SCALE    | REVISED BY: |
| DATE: MAY 97                                            | NO SCALE | DATE:       |
| CITY OF WICHITA<br>DEPARTMENT OF PUBLIC WORKS           |          |             |
| DIVISION OF TRAFFIC ENGINEERING                         |          |             |
| W.M. G. MCKINLEY P.E. TRAFFIC ENGINEER                  |          |             |