


FHWA REGION NO.	STATE	PROJECT NO.	YEAR	SHEET NO.	TOTAL SHEETS
7	KANSAS	87 N-0061-01	1998	2	91

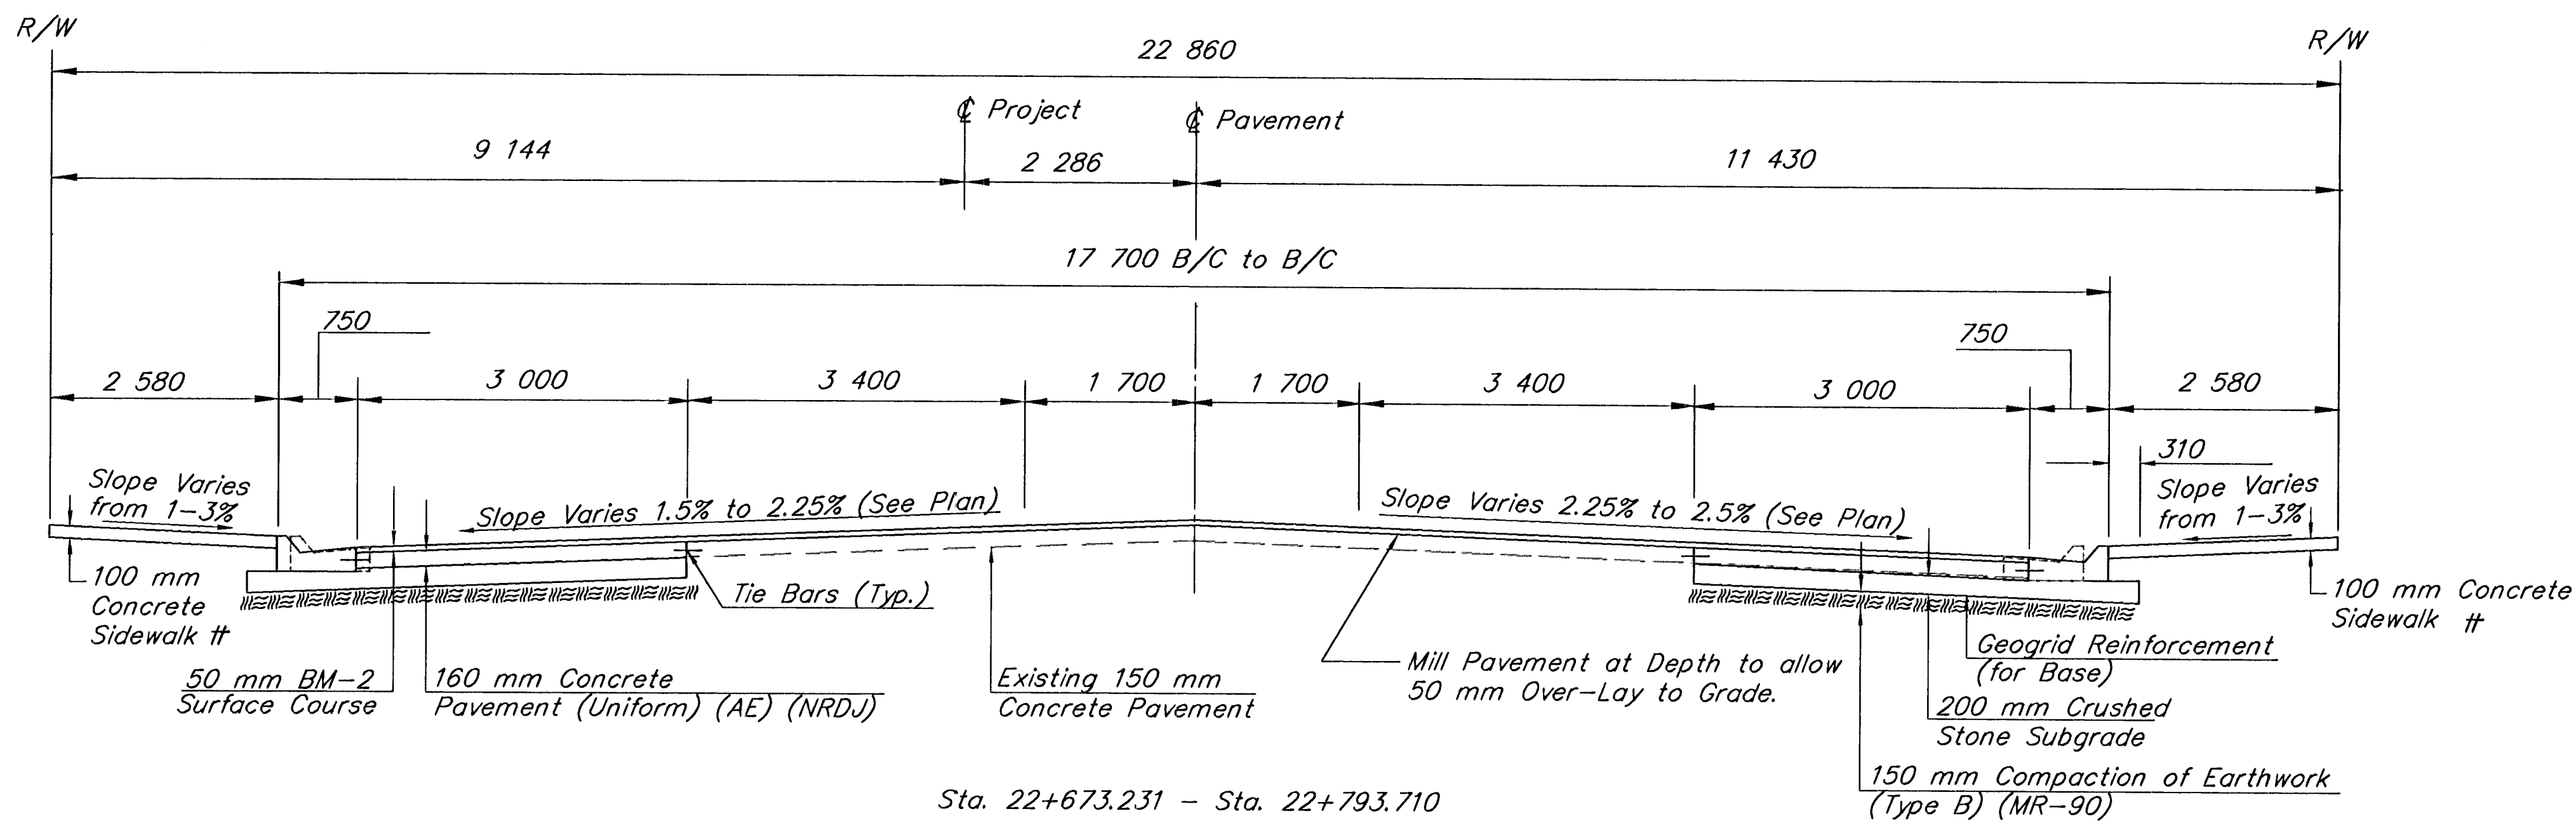

Sta. 22+673.231 - Sta. 22+793.710

GENERAL NOTES

Excavation, shown to be wasted shall be wasted on sites provided by the Contractor. These sites shall be approved by the Engineer as to suitability, appearance, and site location. Locations that, in the opinion of the Engineer, will leave an unsightly appearance will not be approved.

All disposal sites must be approved by the Kansas Department of Health and Environment. Material either stockpiled or disposed of in a flood plain would require a Kansas State Board of Agriculture permit. Any material dumped in waters of the United States or wetlands is subject to US Corps. of Engineers permitting regulations. Any material buried or stockpiled beyond approved construction limits would require additional archeological investigations unless buried in a previously approved borrow location.

Public and private utility facilities shall be moved or adjusted as necessary by the owners to fit the new construction unless otherwise noted on the plans or in the proposal. Utility locations shown are approximate. Contractor to contact utility owner for exact locations.

The Contractor shall be responsible for preserving property irons which are shown on plans. The Contractor shall be required to reestablish any property irons which have been shown and which are damaged or destroyed by his construction operations. Such irons shall be reestablished by a registered land surveyor in accordance with state laws. No separate measurement of payment will be made for this work as it shall be considered Subsidiary to other items in the contract. Where property irons were located as part of the design survey they have been shown and noted on the plans.

All labor, materials, and equipment necessary to make connections to existing pipe or existing small structures shall not be paid for directly, but shall be Subsidiary to other items of the contract.

† See Sheet 66 for street lighting foundations and conduit before installation.

Where saw cut is indicated for removal of existing material, the cut shall be at full depth of the existing material. Saw cut shall be considered Subsidiary to the various surfacing items involved.

Existing Manhole and Inlet rings, grates, and covers to be removed, shall remain the property of the City of Wichita and be stockpiled at a site designated by the City within the Right-of-Way.

All easements and additional Right-of-Way to be furnished by the City of Wichita (Unless otherwise noted).

Trees and shrubs in public Right-of-Way which are in direct conflict with proposed new construction shall be removed by the Contractor with the Engineer's approval. Trees and shrubs which are not in direct conflict with proposed new construction shall be saved and protected from damage.


Trees and shrubs to be removed are marked thus:  Tree and Shrub disposal areas and/or disposal methods shall be approved by the Engineer.

All embankment shall be compacted to the requirements for (Type B)(MR-90).

Existing brick sidewalks shall be removed and reset as required. Excess brick shall be stockpiled on the right-of-way to be picked up by the City or owner. All labor, materials and equipment necessary shall not be paid for directly, but shall be Subsidiary to Sidewalk Construction.

The Contractor shall be responsible for the disposal of the millings on approved sites, as previously stated. The City does not want the millings.

Existing tree well grates to be removed shall be stored on site for removal by the City. The City will return grates to adjacent property owner.

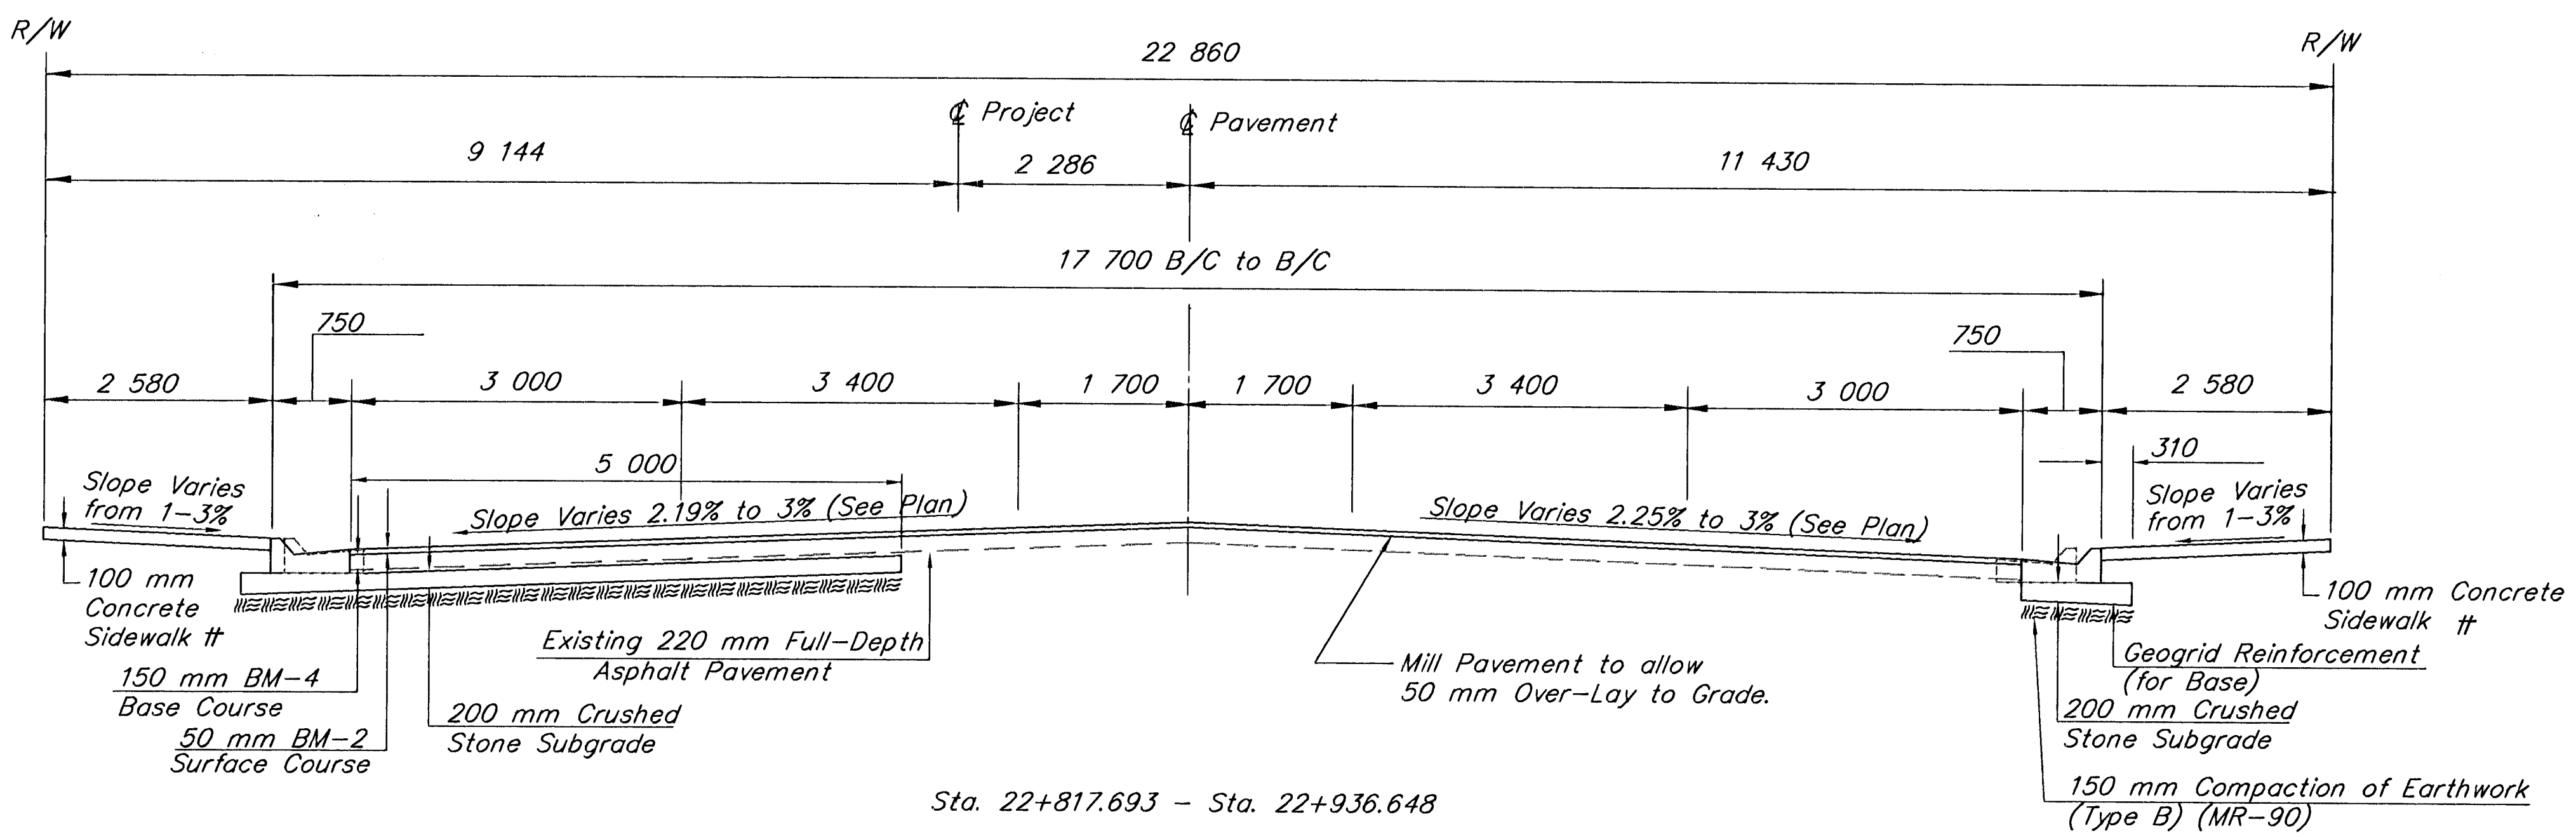

Sta. 22+817.693 - Sta. 22+936.648

CITY OF WICHITA		
DEWEY TO WILLIAM		
TYPICAL SECTIONS S. BROADWAY		
Booker ASSOCIATES INC. OF KANSAS Wichita Kansas		
SCALE	DATE	DWG. NO. K9542

SURV. PLOT CADD DES. KEM DR. VLW TR. CKD. KEM APP. Last Plot-Date: 05/19/98 Plot-Time: 5:36 A.M.

F:\K9542\TYP1
SCALE: 1"=1'