

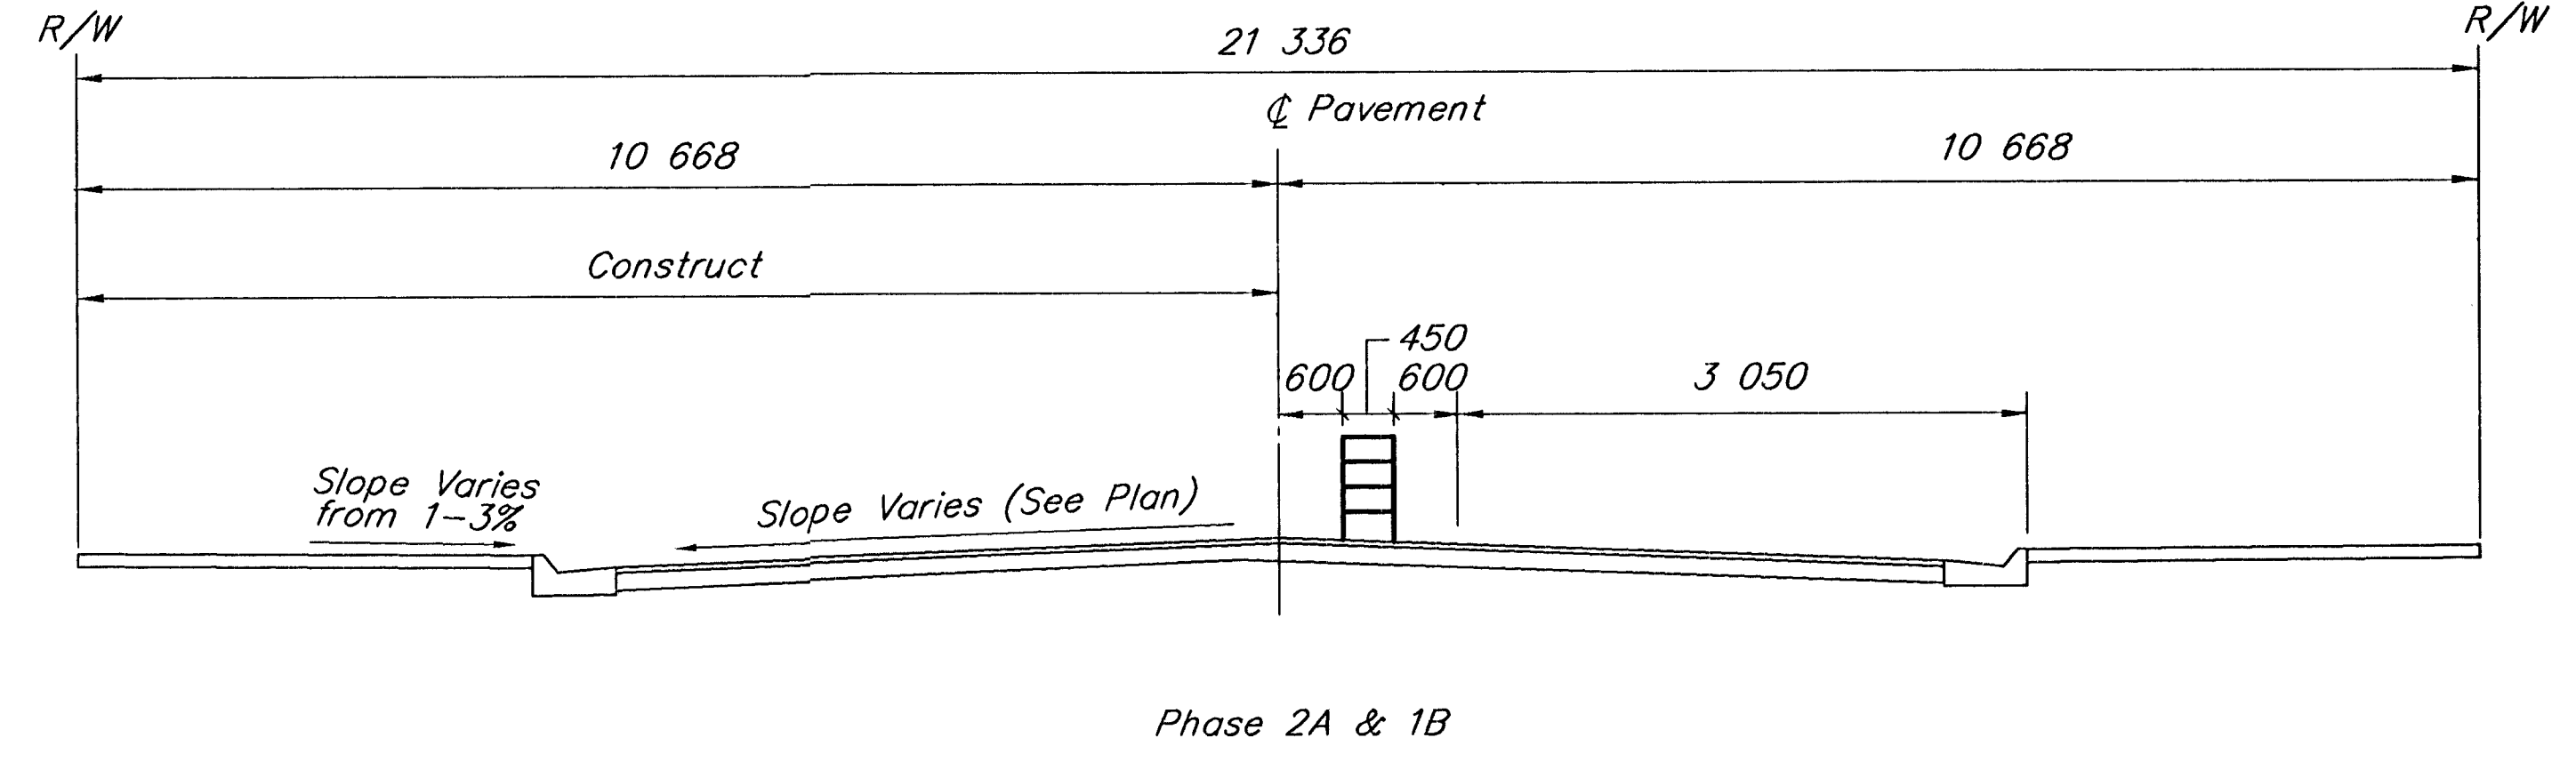
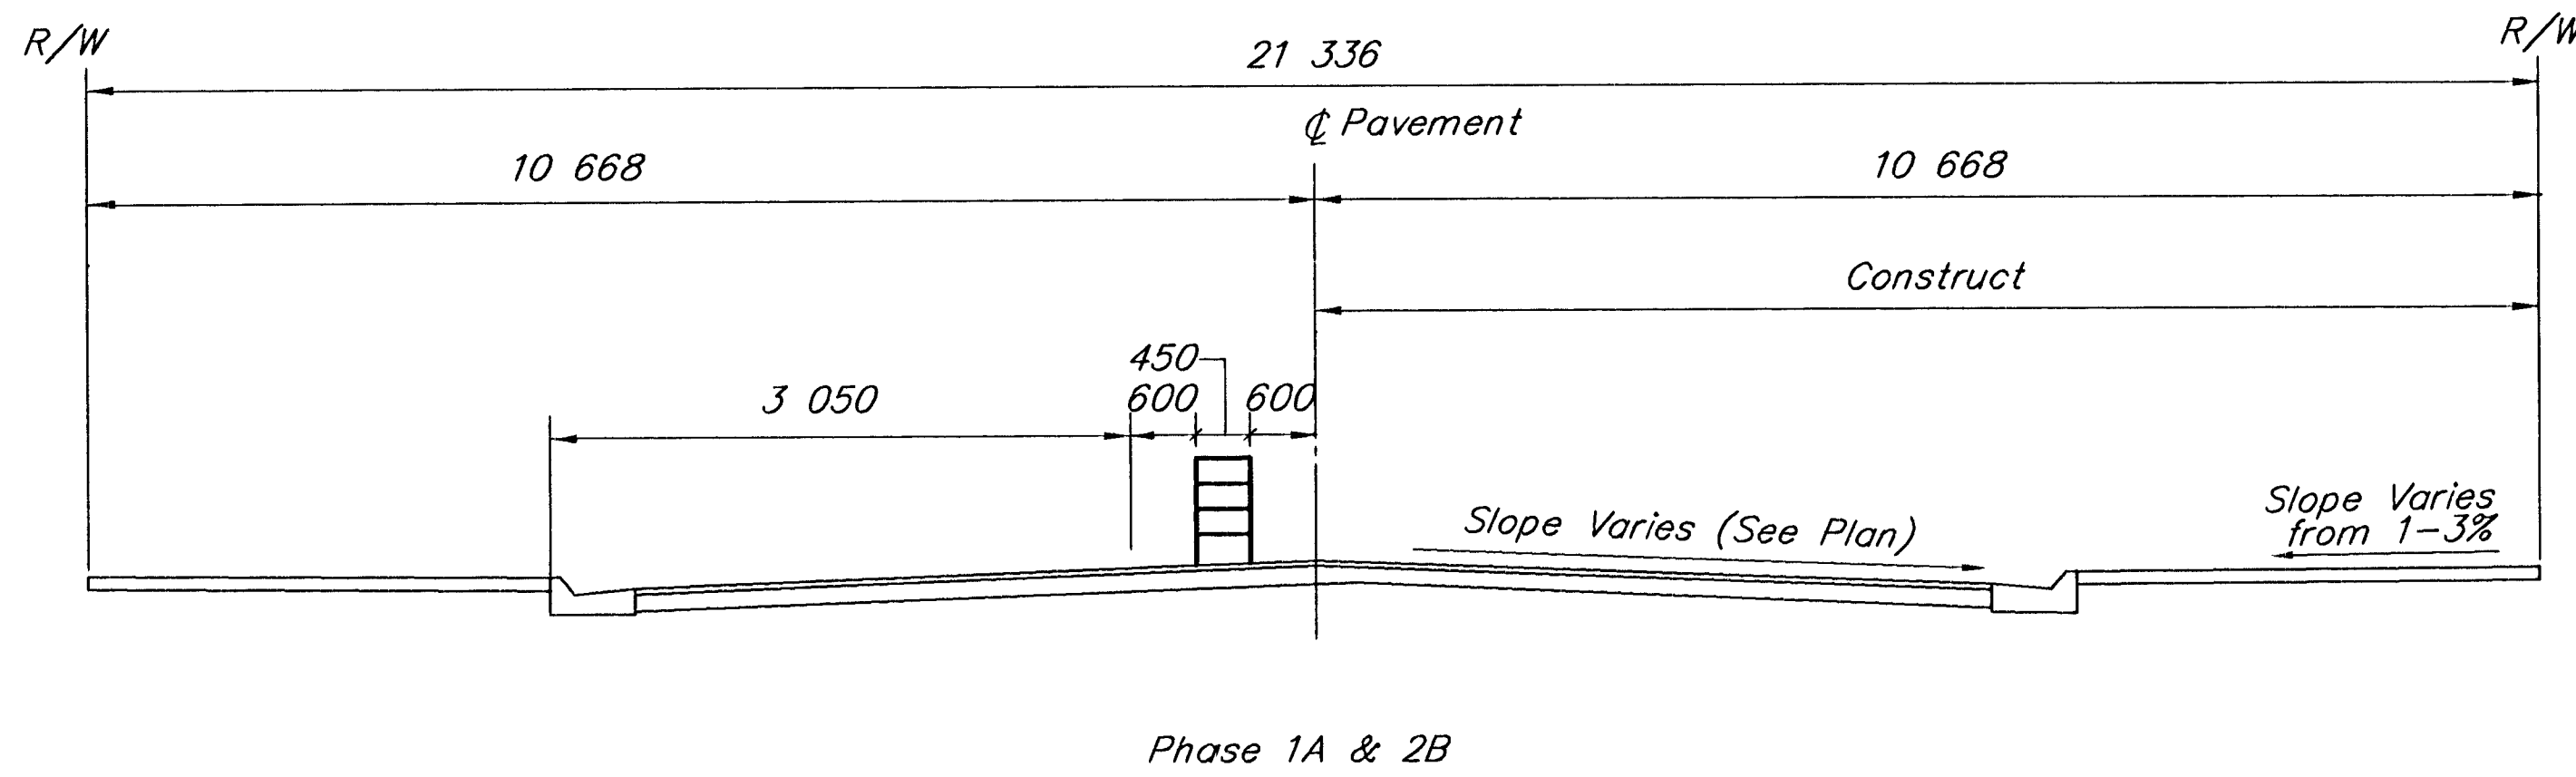
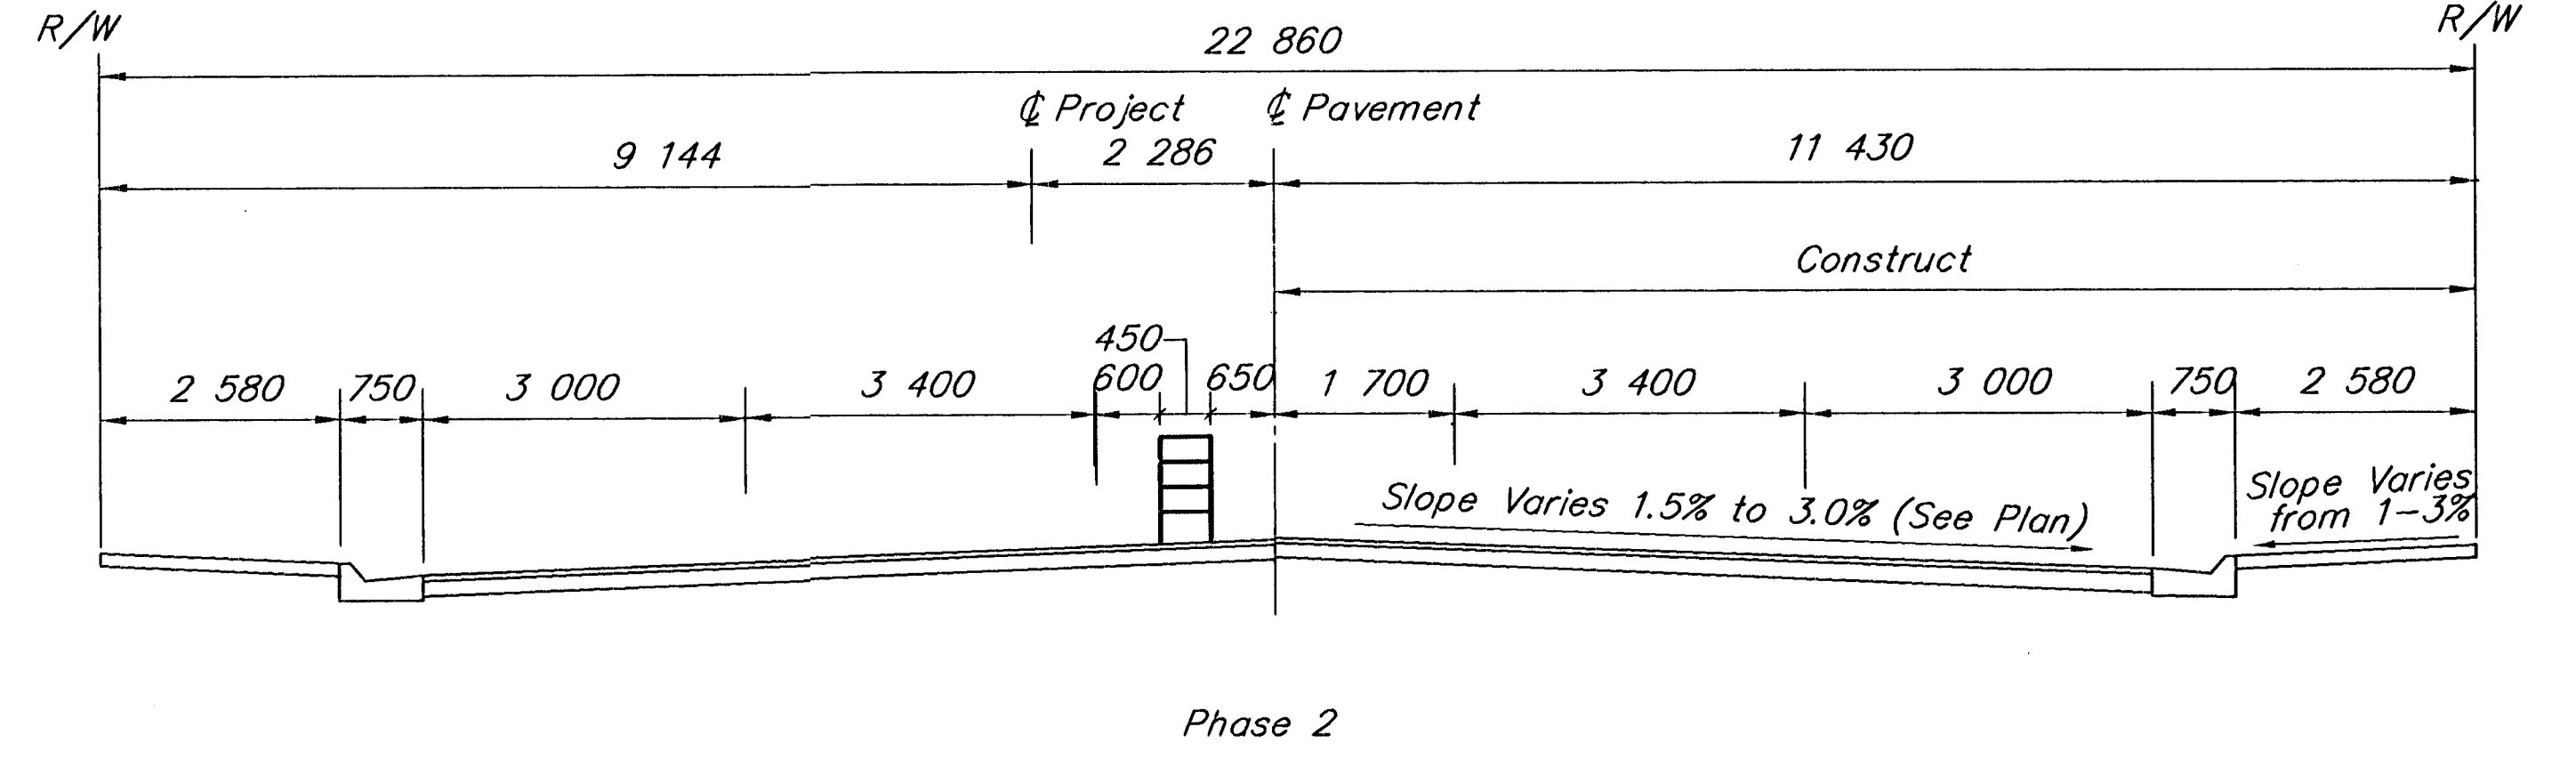
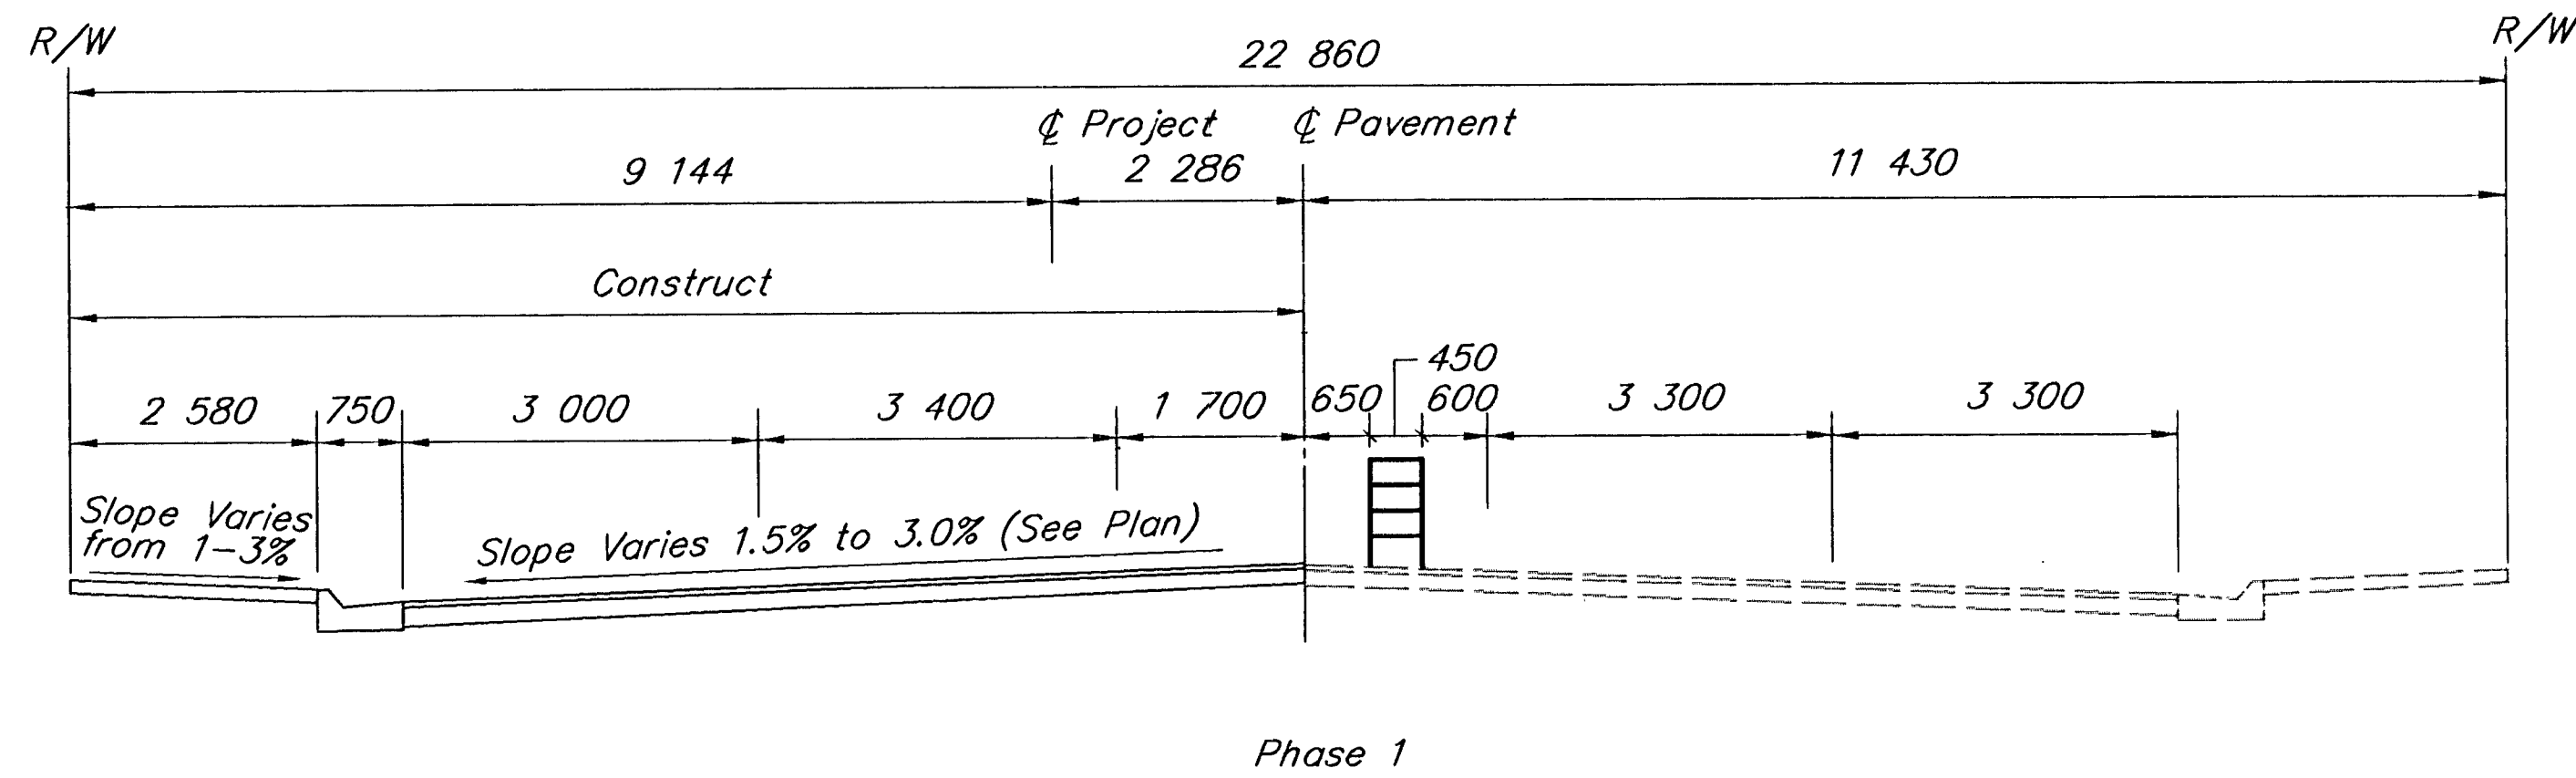



| FHWA REGION NO. | STATE | PROJECT NO. | YEAR | SHEET NO. | TOTAL SHEETS |
|-----------------|--------|--------------|------|-----------|--------------|
| 7 | KANSAS | 87 N-0061-01 | 1998 | 69 | 91 |

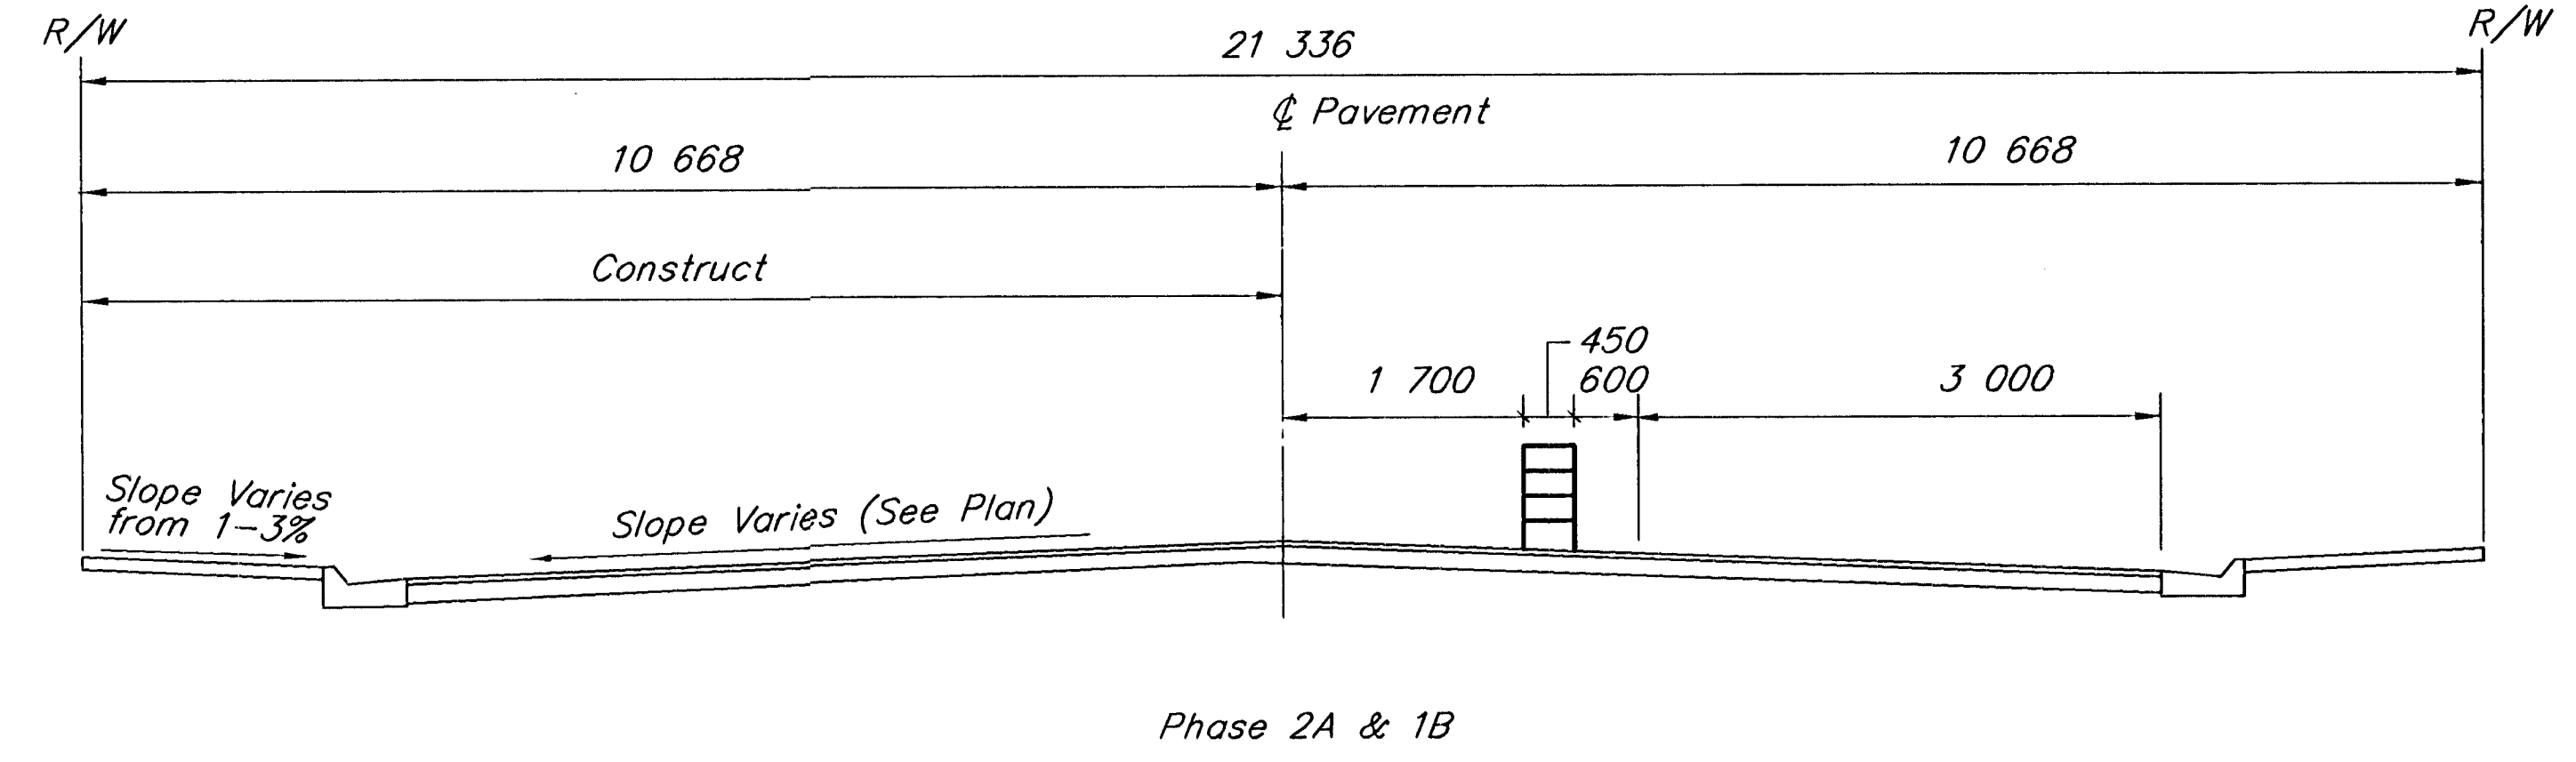

Intersection @ Broadway & Dewey

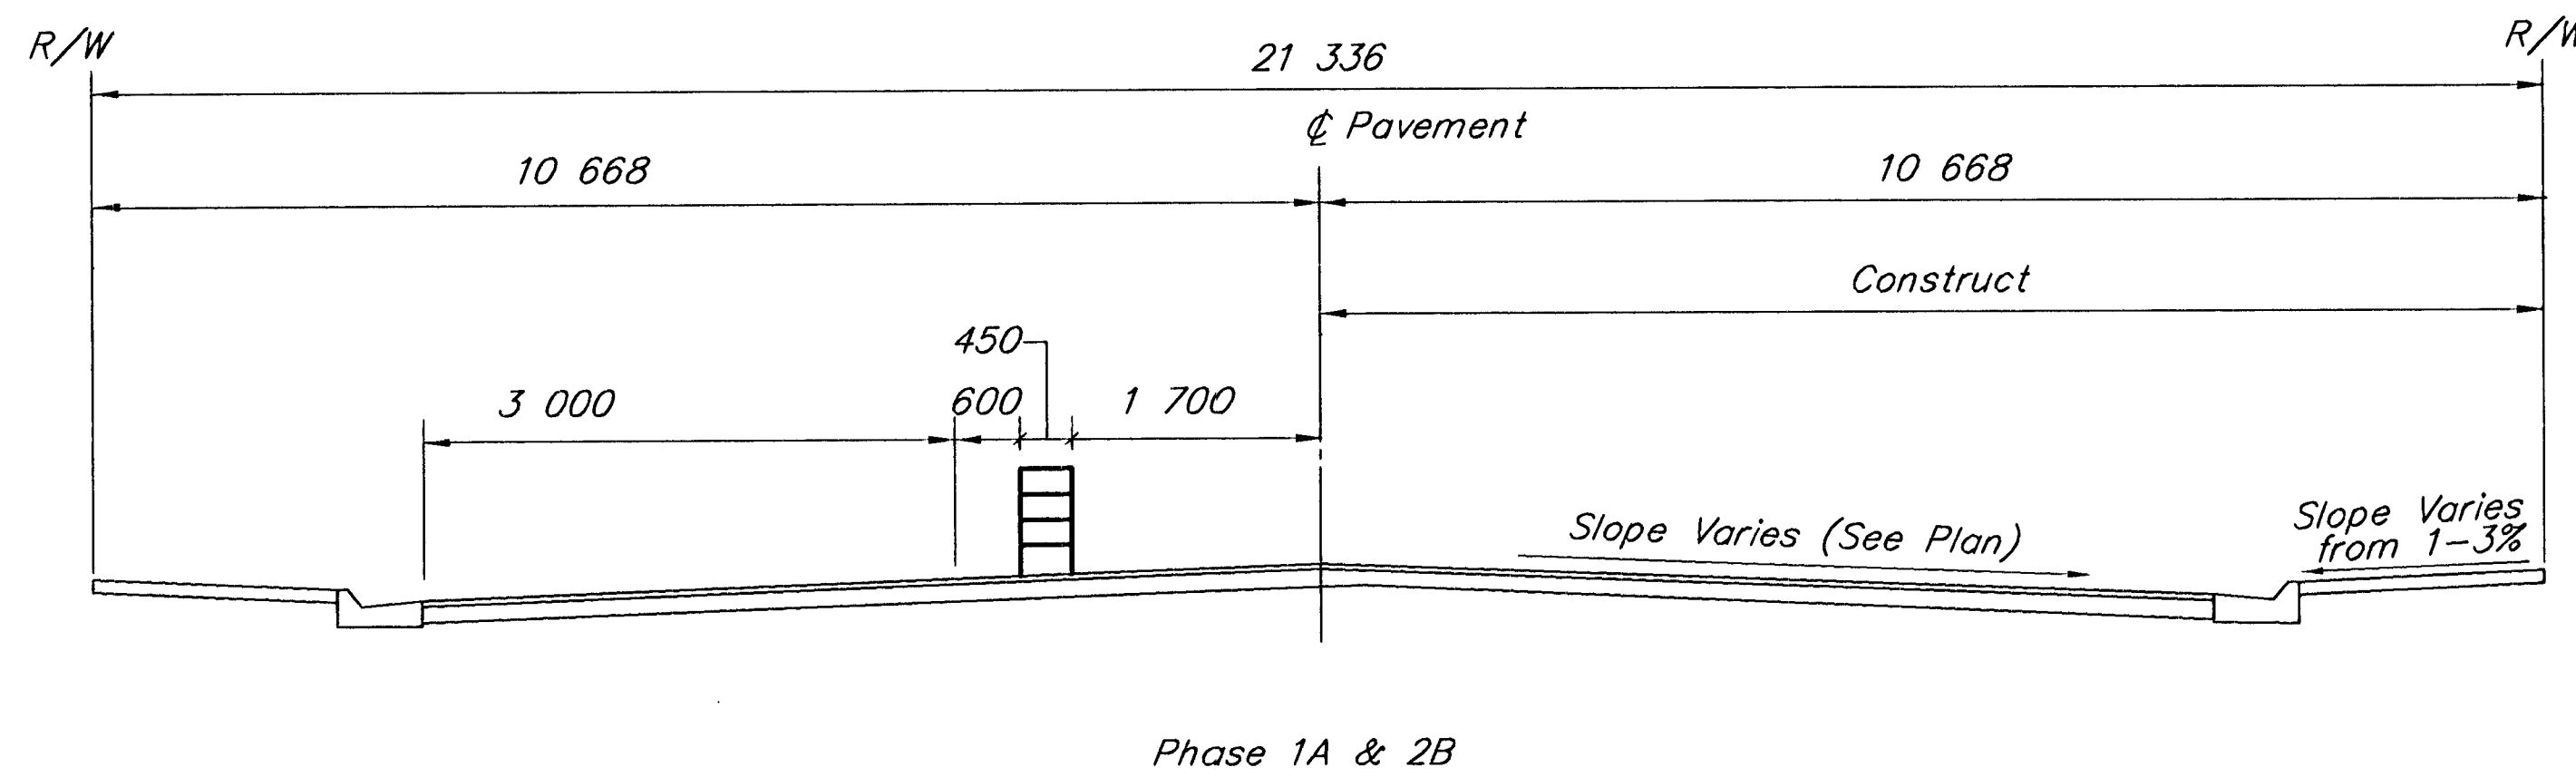

Intersection @ Broadway & Lewis

| | | |
|---|------------------|-------------------|
| CITY OF WICHITA | | |
| TRAFFIC CONTROL TYPICAL SECTIONS | | |
|  Booker ASSOCIATES INC. OF KANSAS Wichita, Kansas | | |
| SCALE NTS | DATE MAY 1998 | DWG. NO. K9542 |

Last Plot-Date: 05/19/98 Plot-Time: 9:07 A.M.

SURV. PLOT C402 DES. KEM DR. V.L.W. TR. CKD. KEM APP.

F:\K9542\TRSECT1 SCALE: NTS