
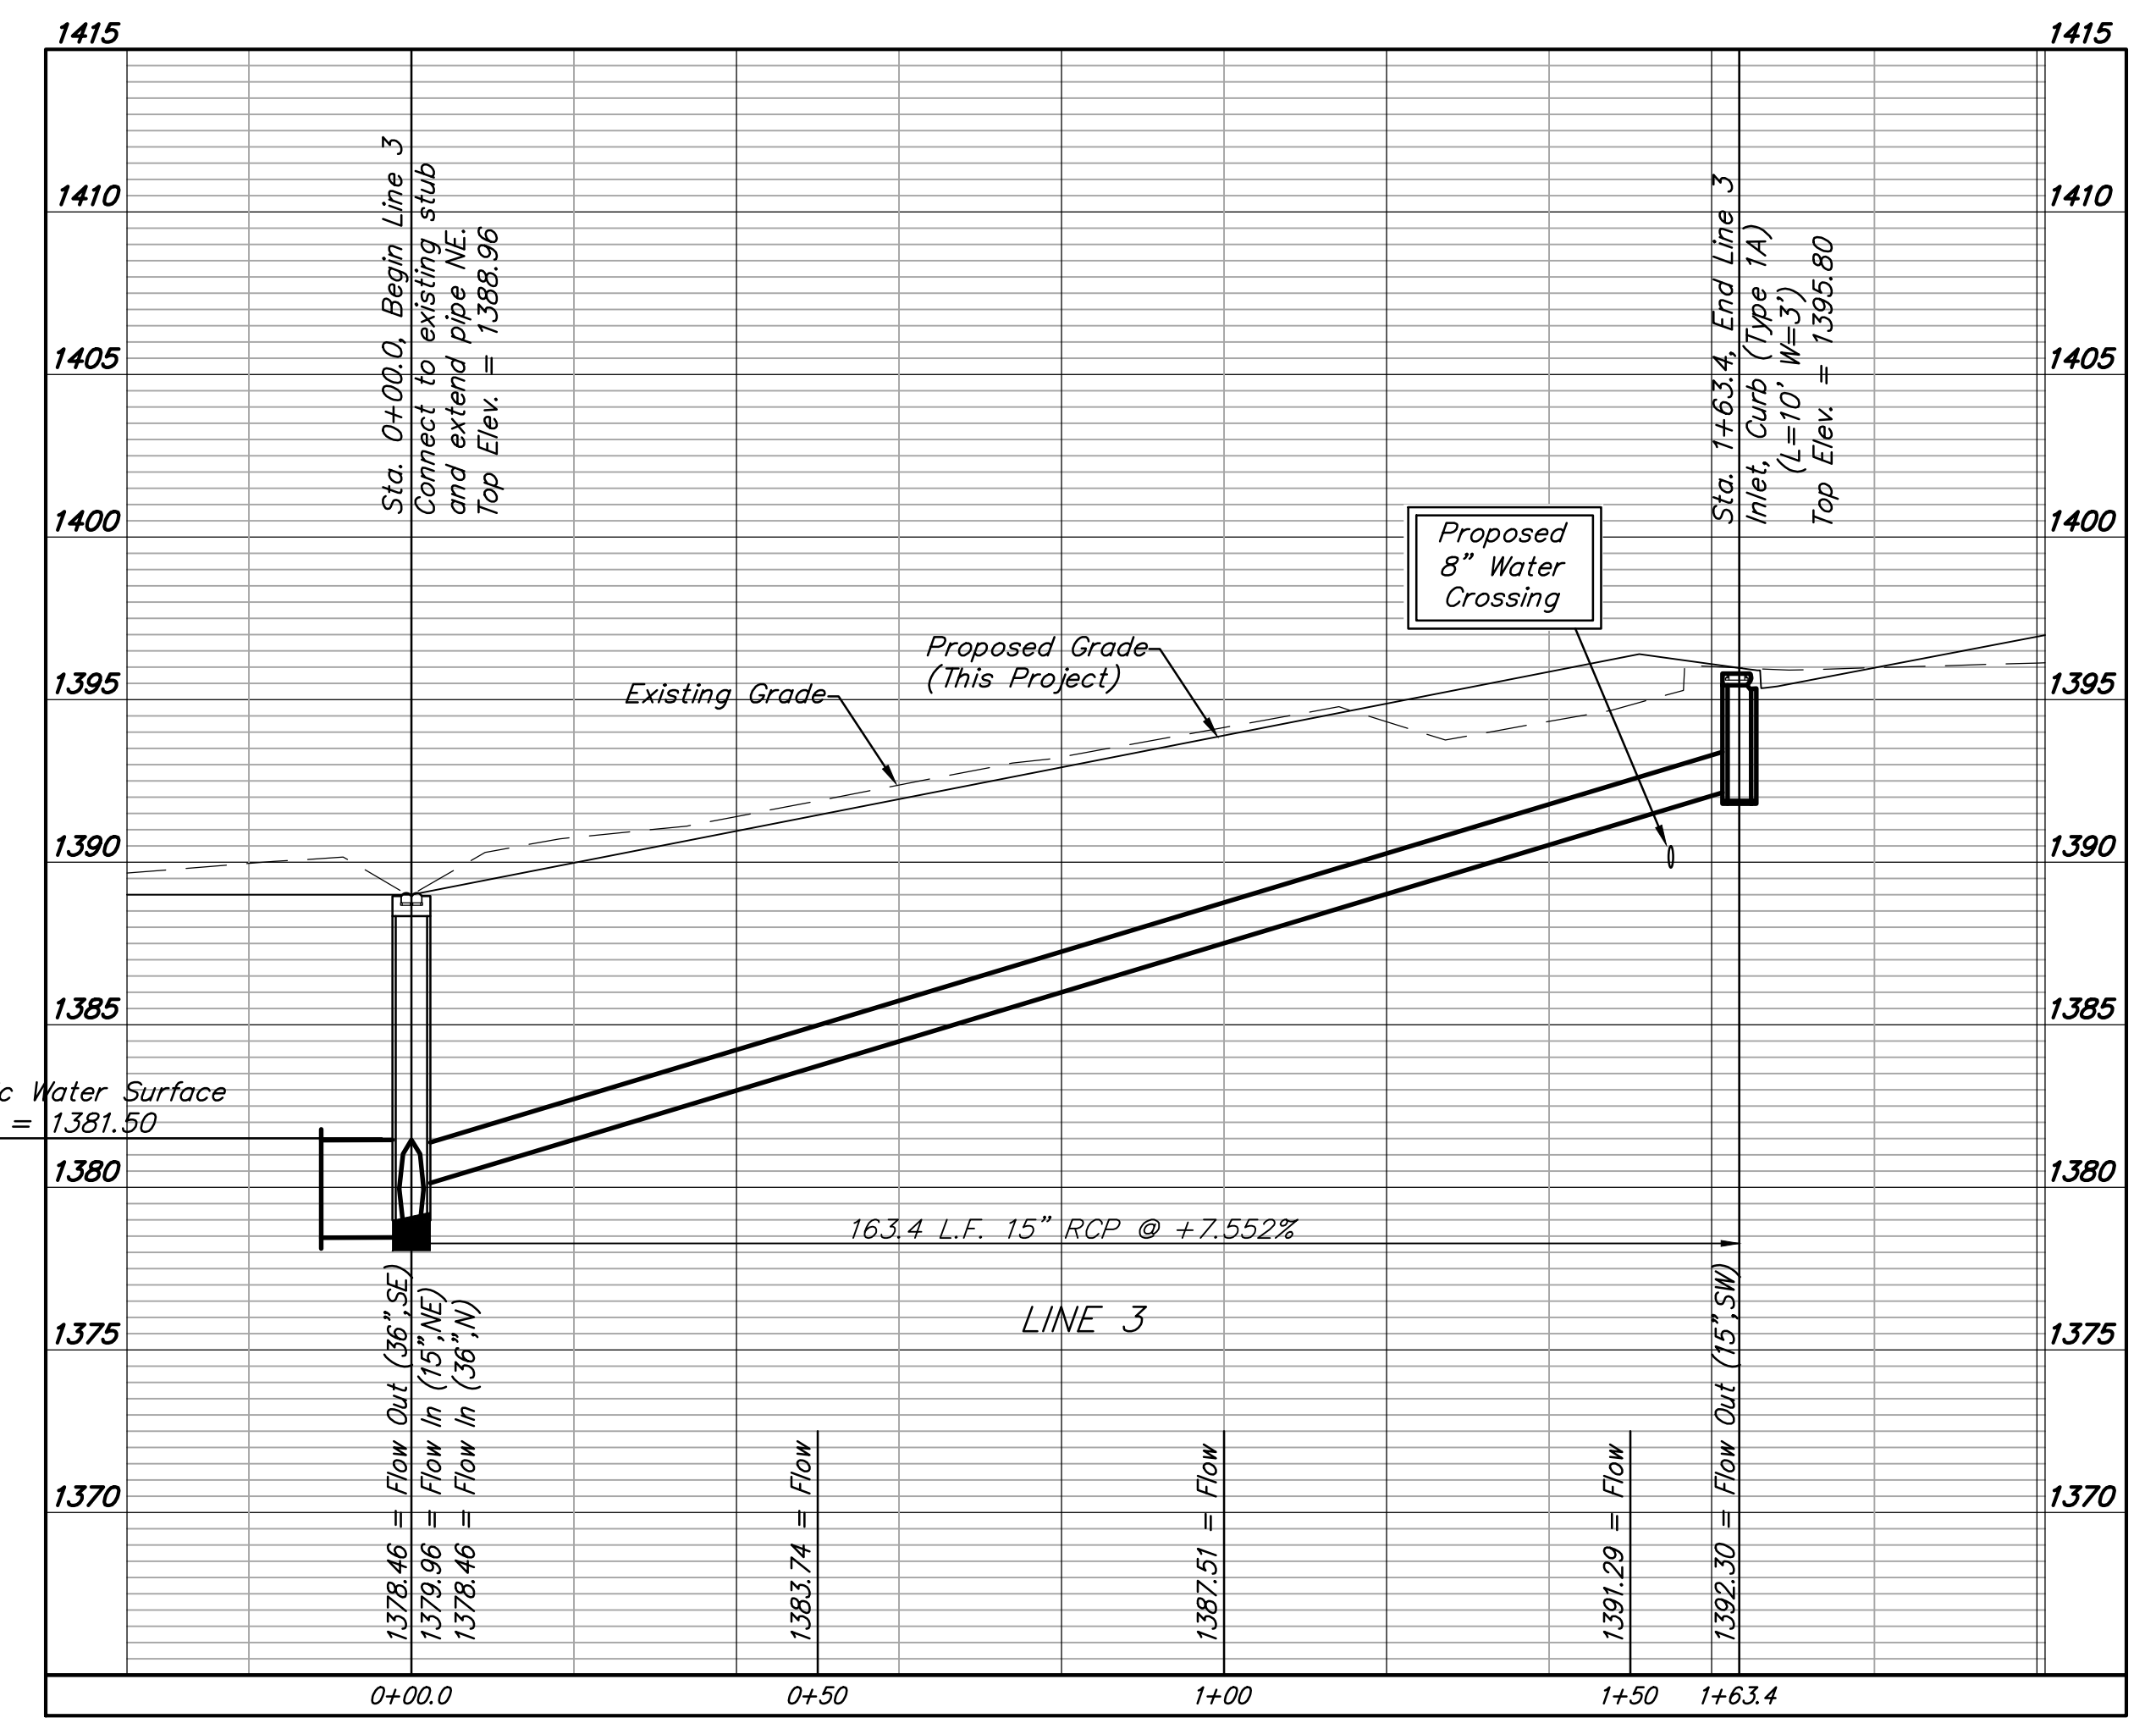
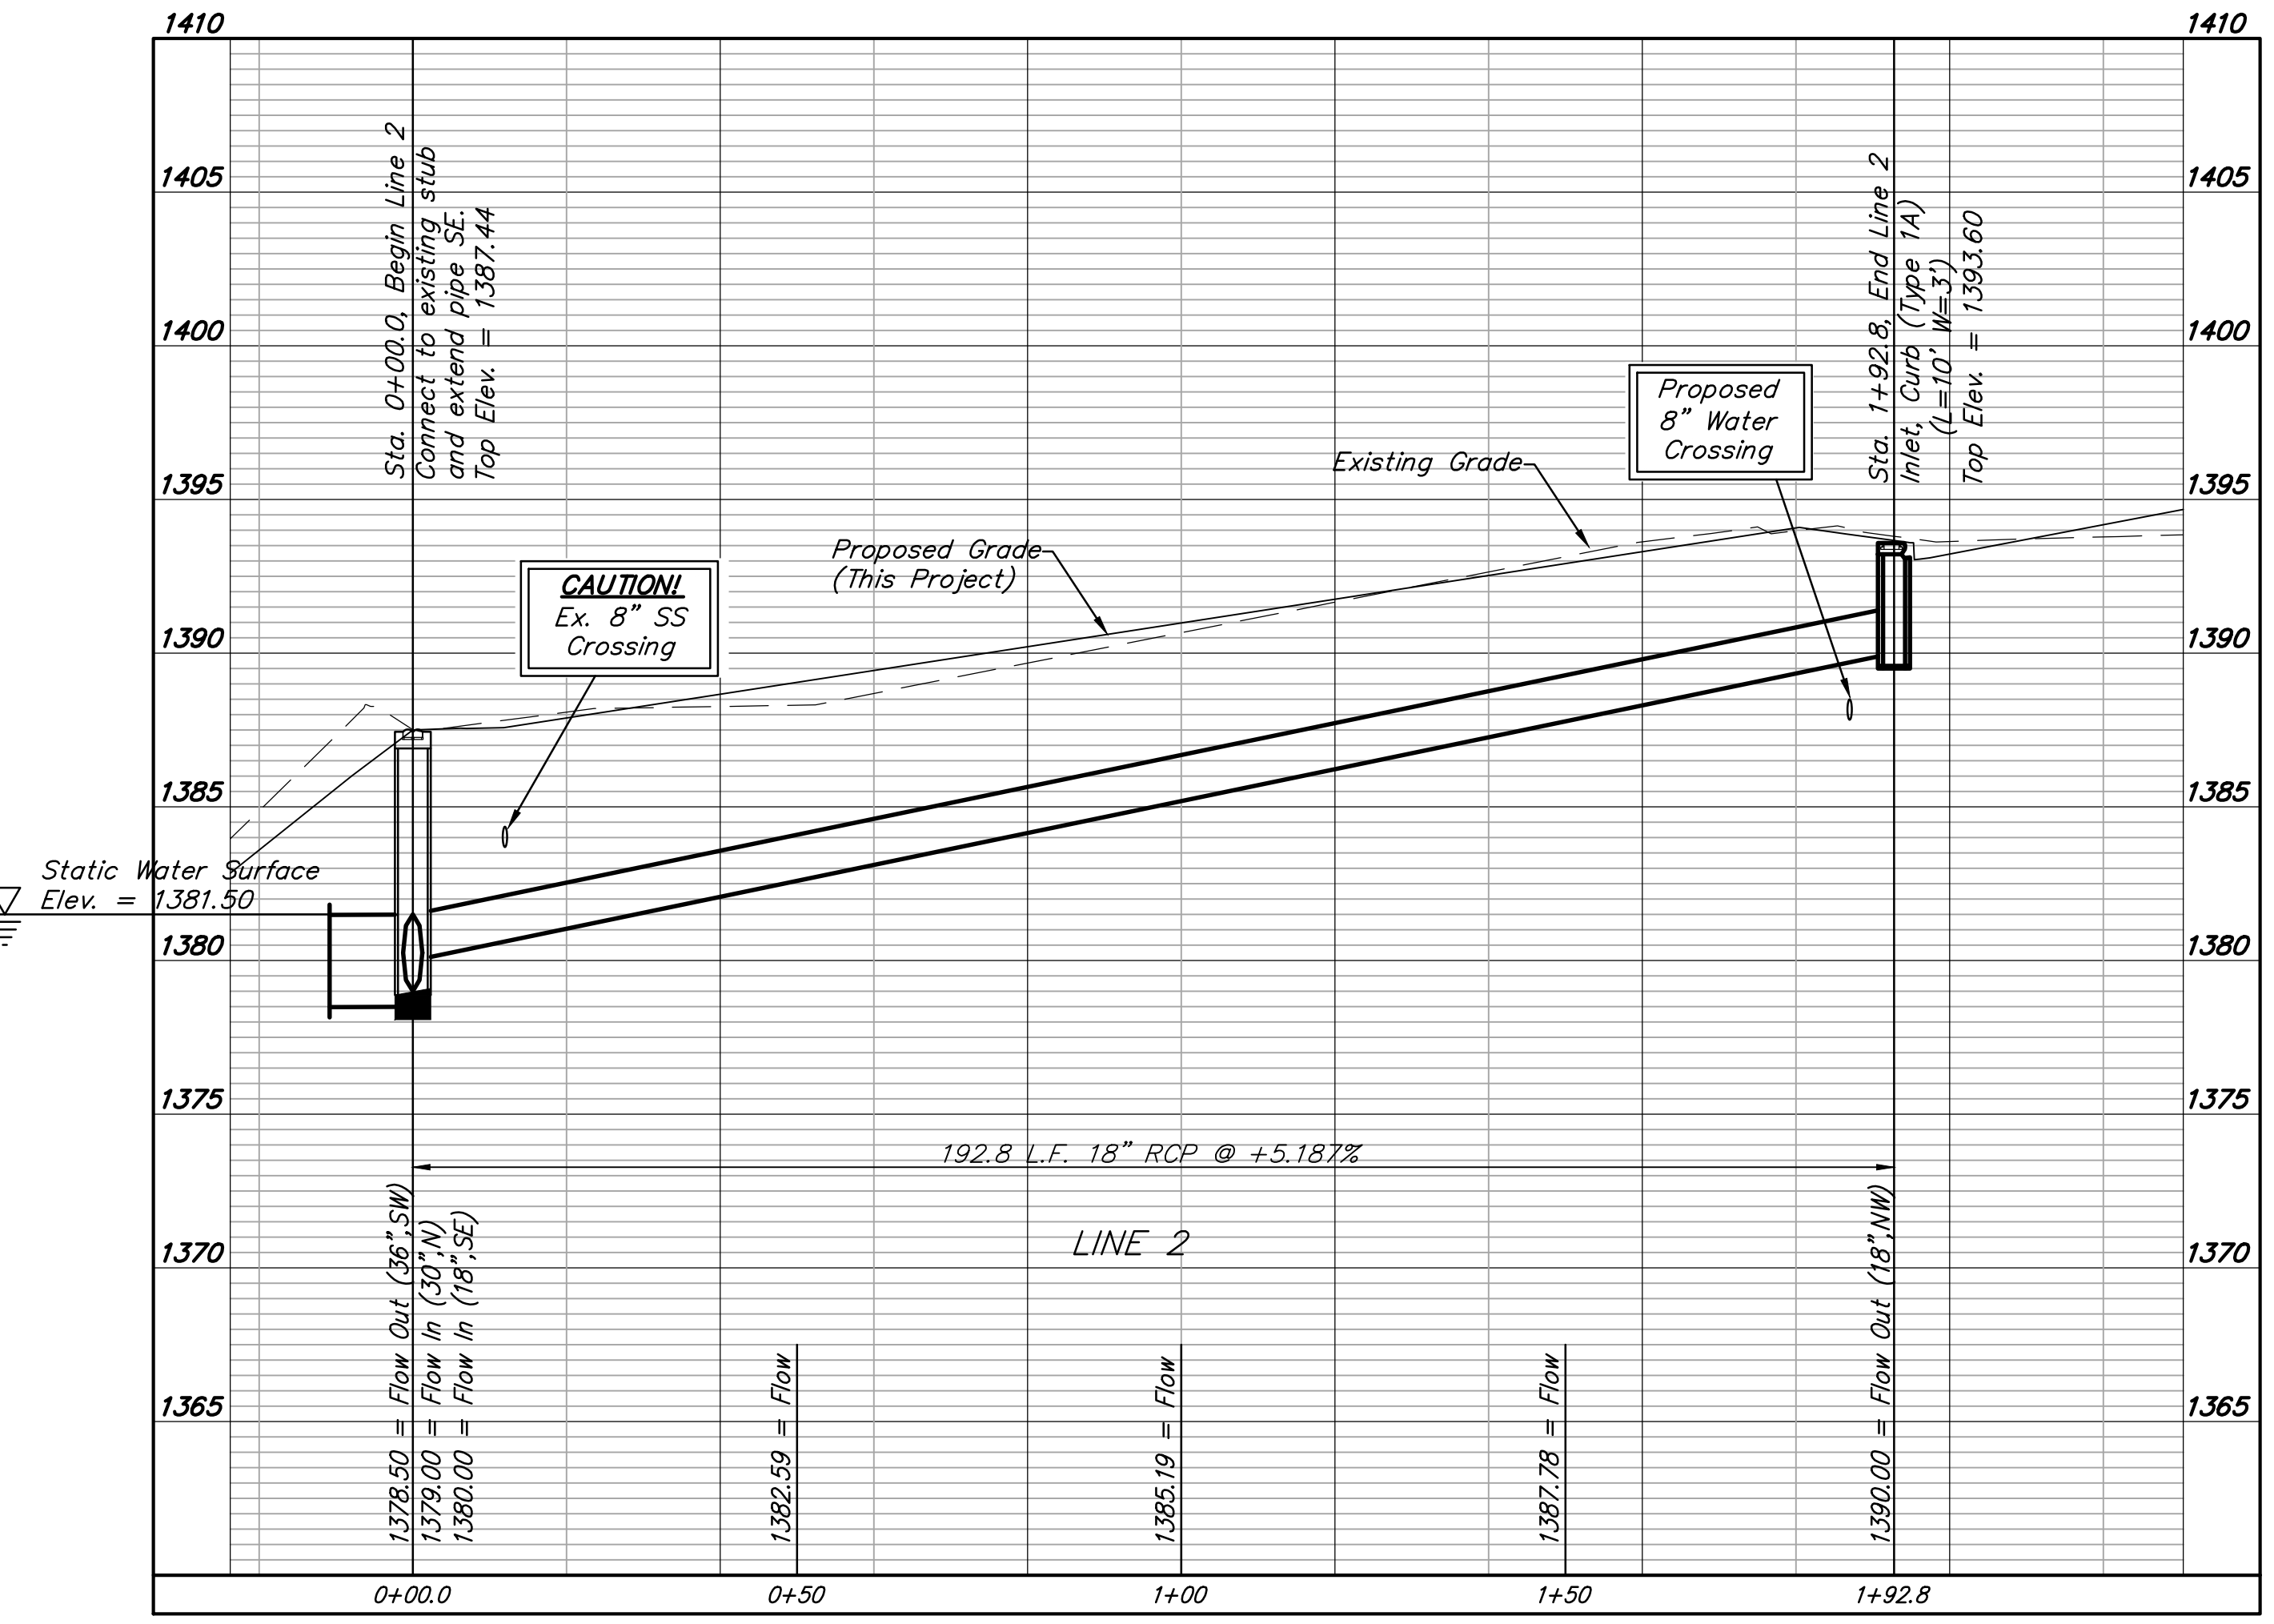
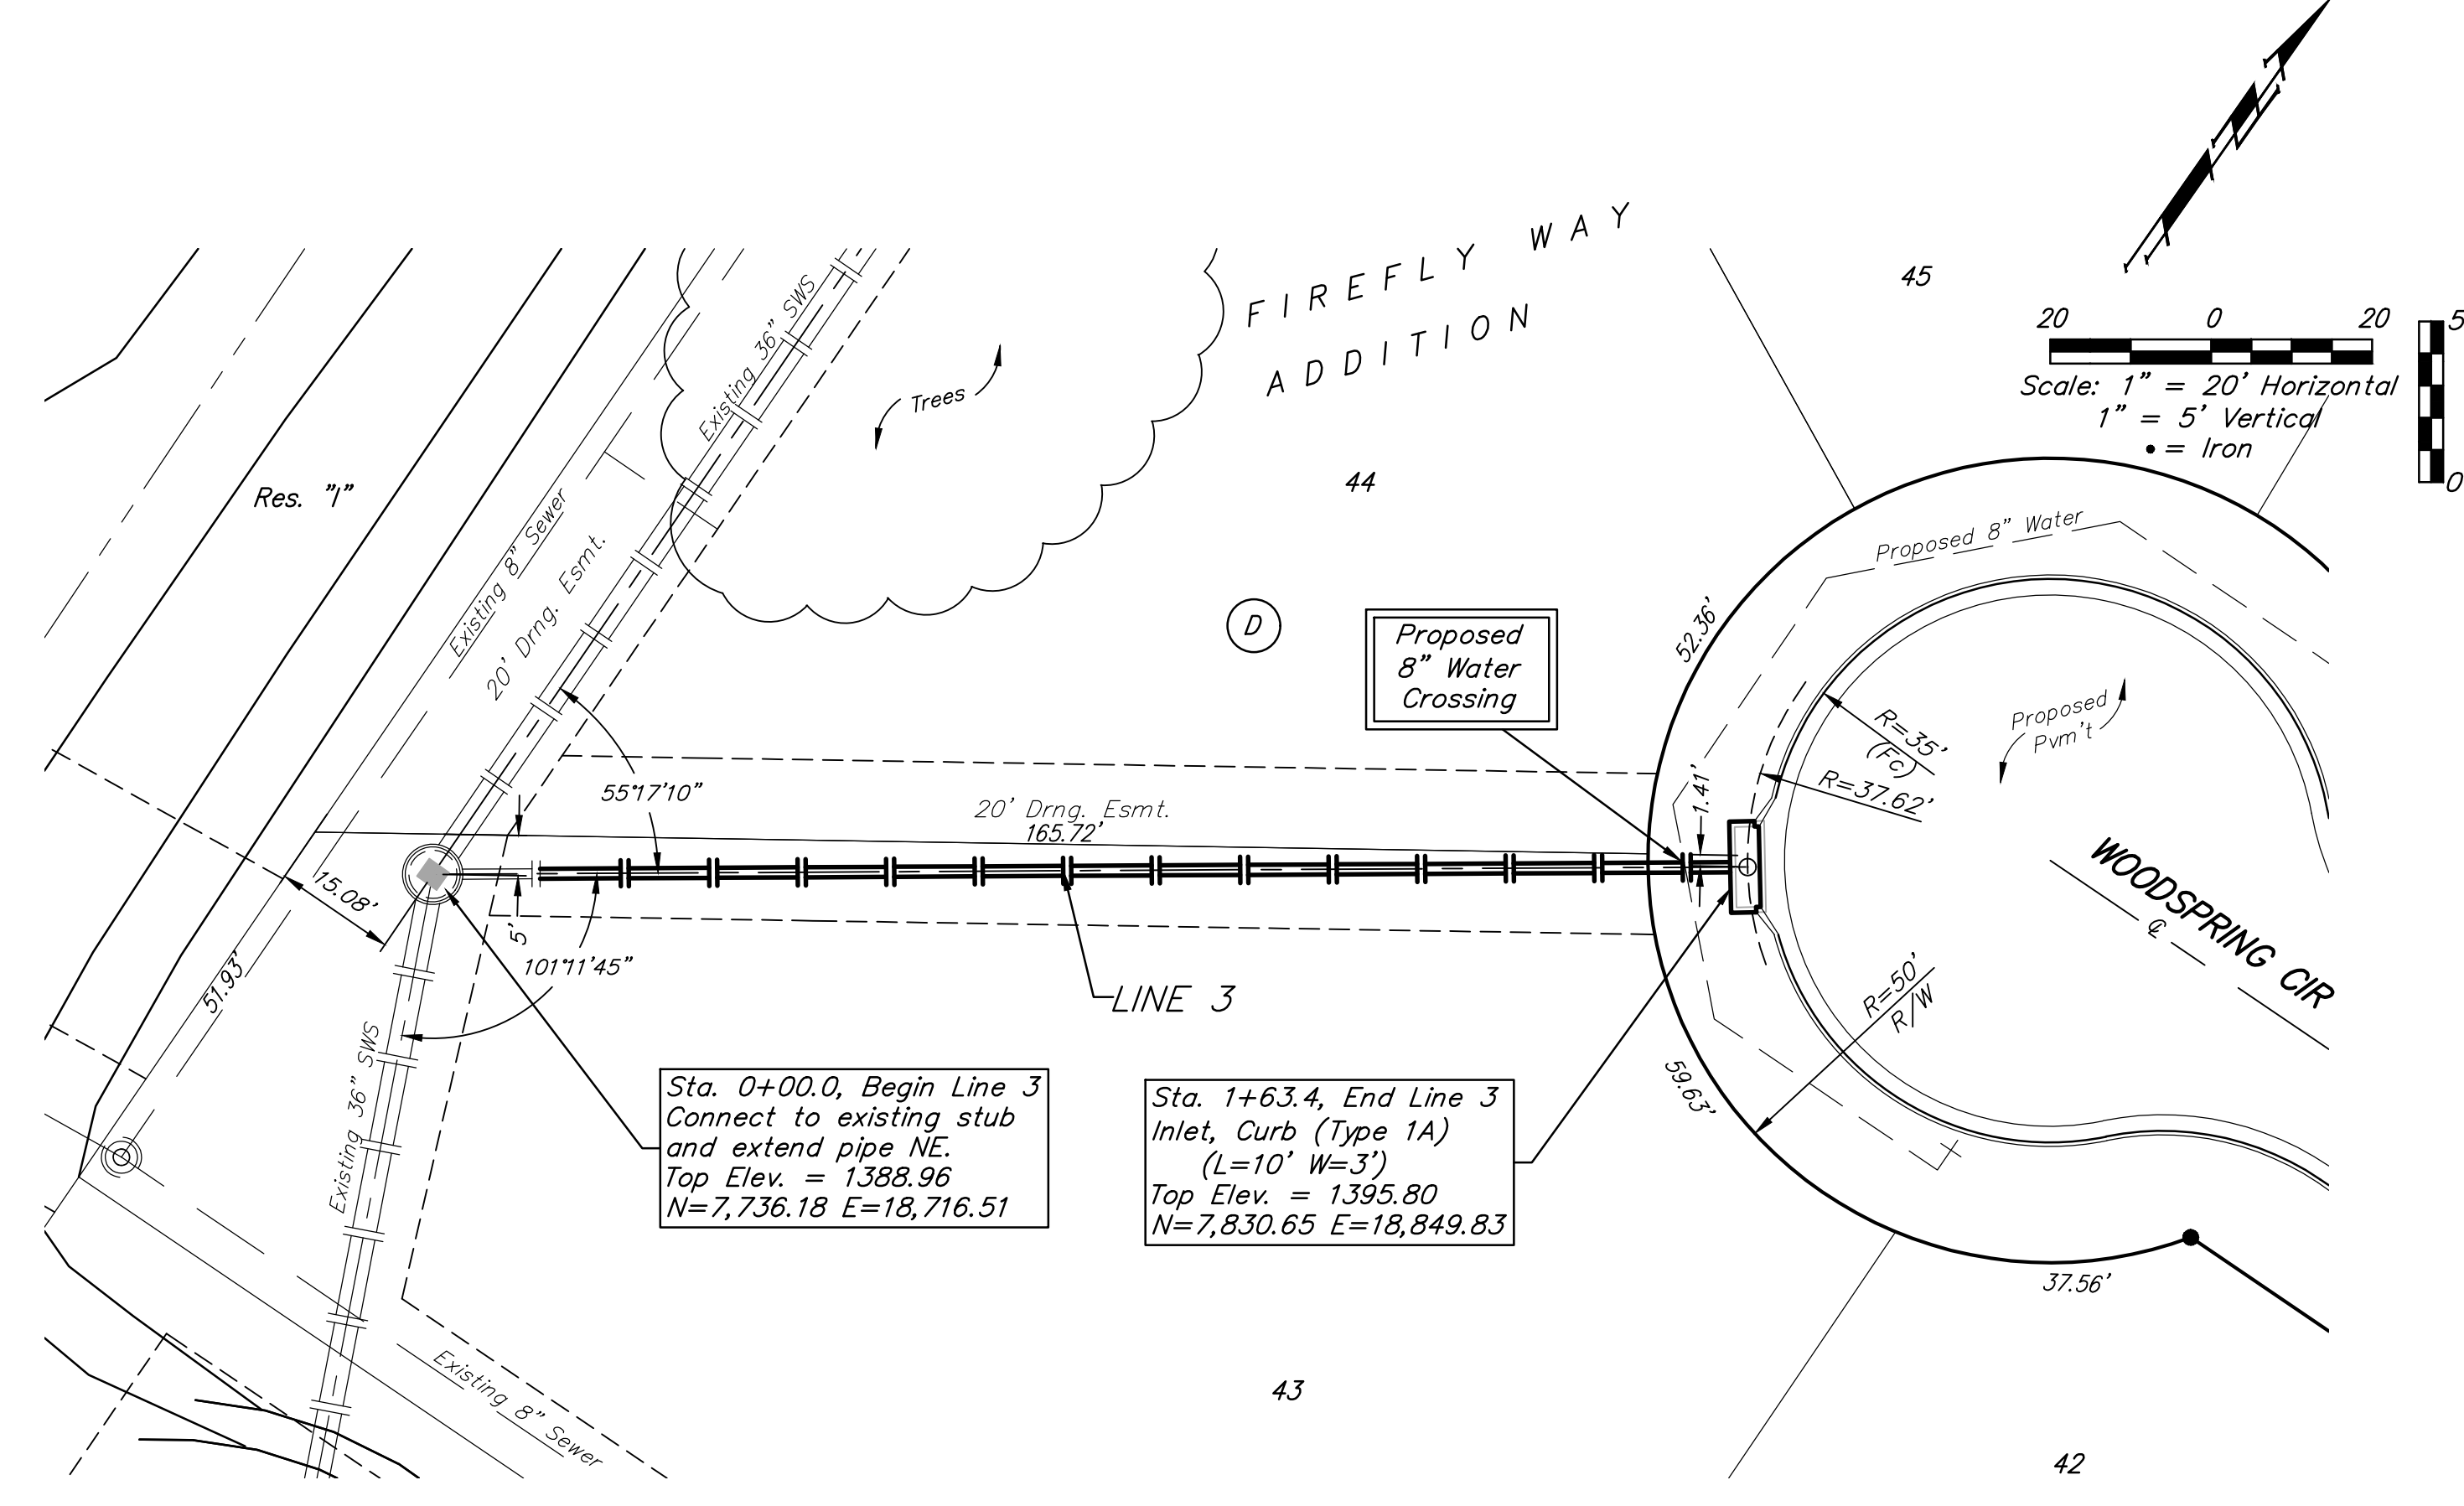


BENCHMARKS:
 BM #1: "□" on top of curb near the NW corner of Lot 28, Block E, Firefly Way Addition.
 Elev. = 1399.50 NAVD88

BM #2: "□" on top of curb near the NE corner of Lot 34, Block D, Firefly Way Addition.
 Elev. = 1400.76 NAVD88

BM #3: "□" on top of curb near the NW corner of Lot 27, Block E, Firefly Way Addition.
 Elev. = 1398.85 NAVD88

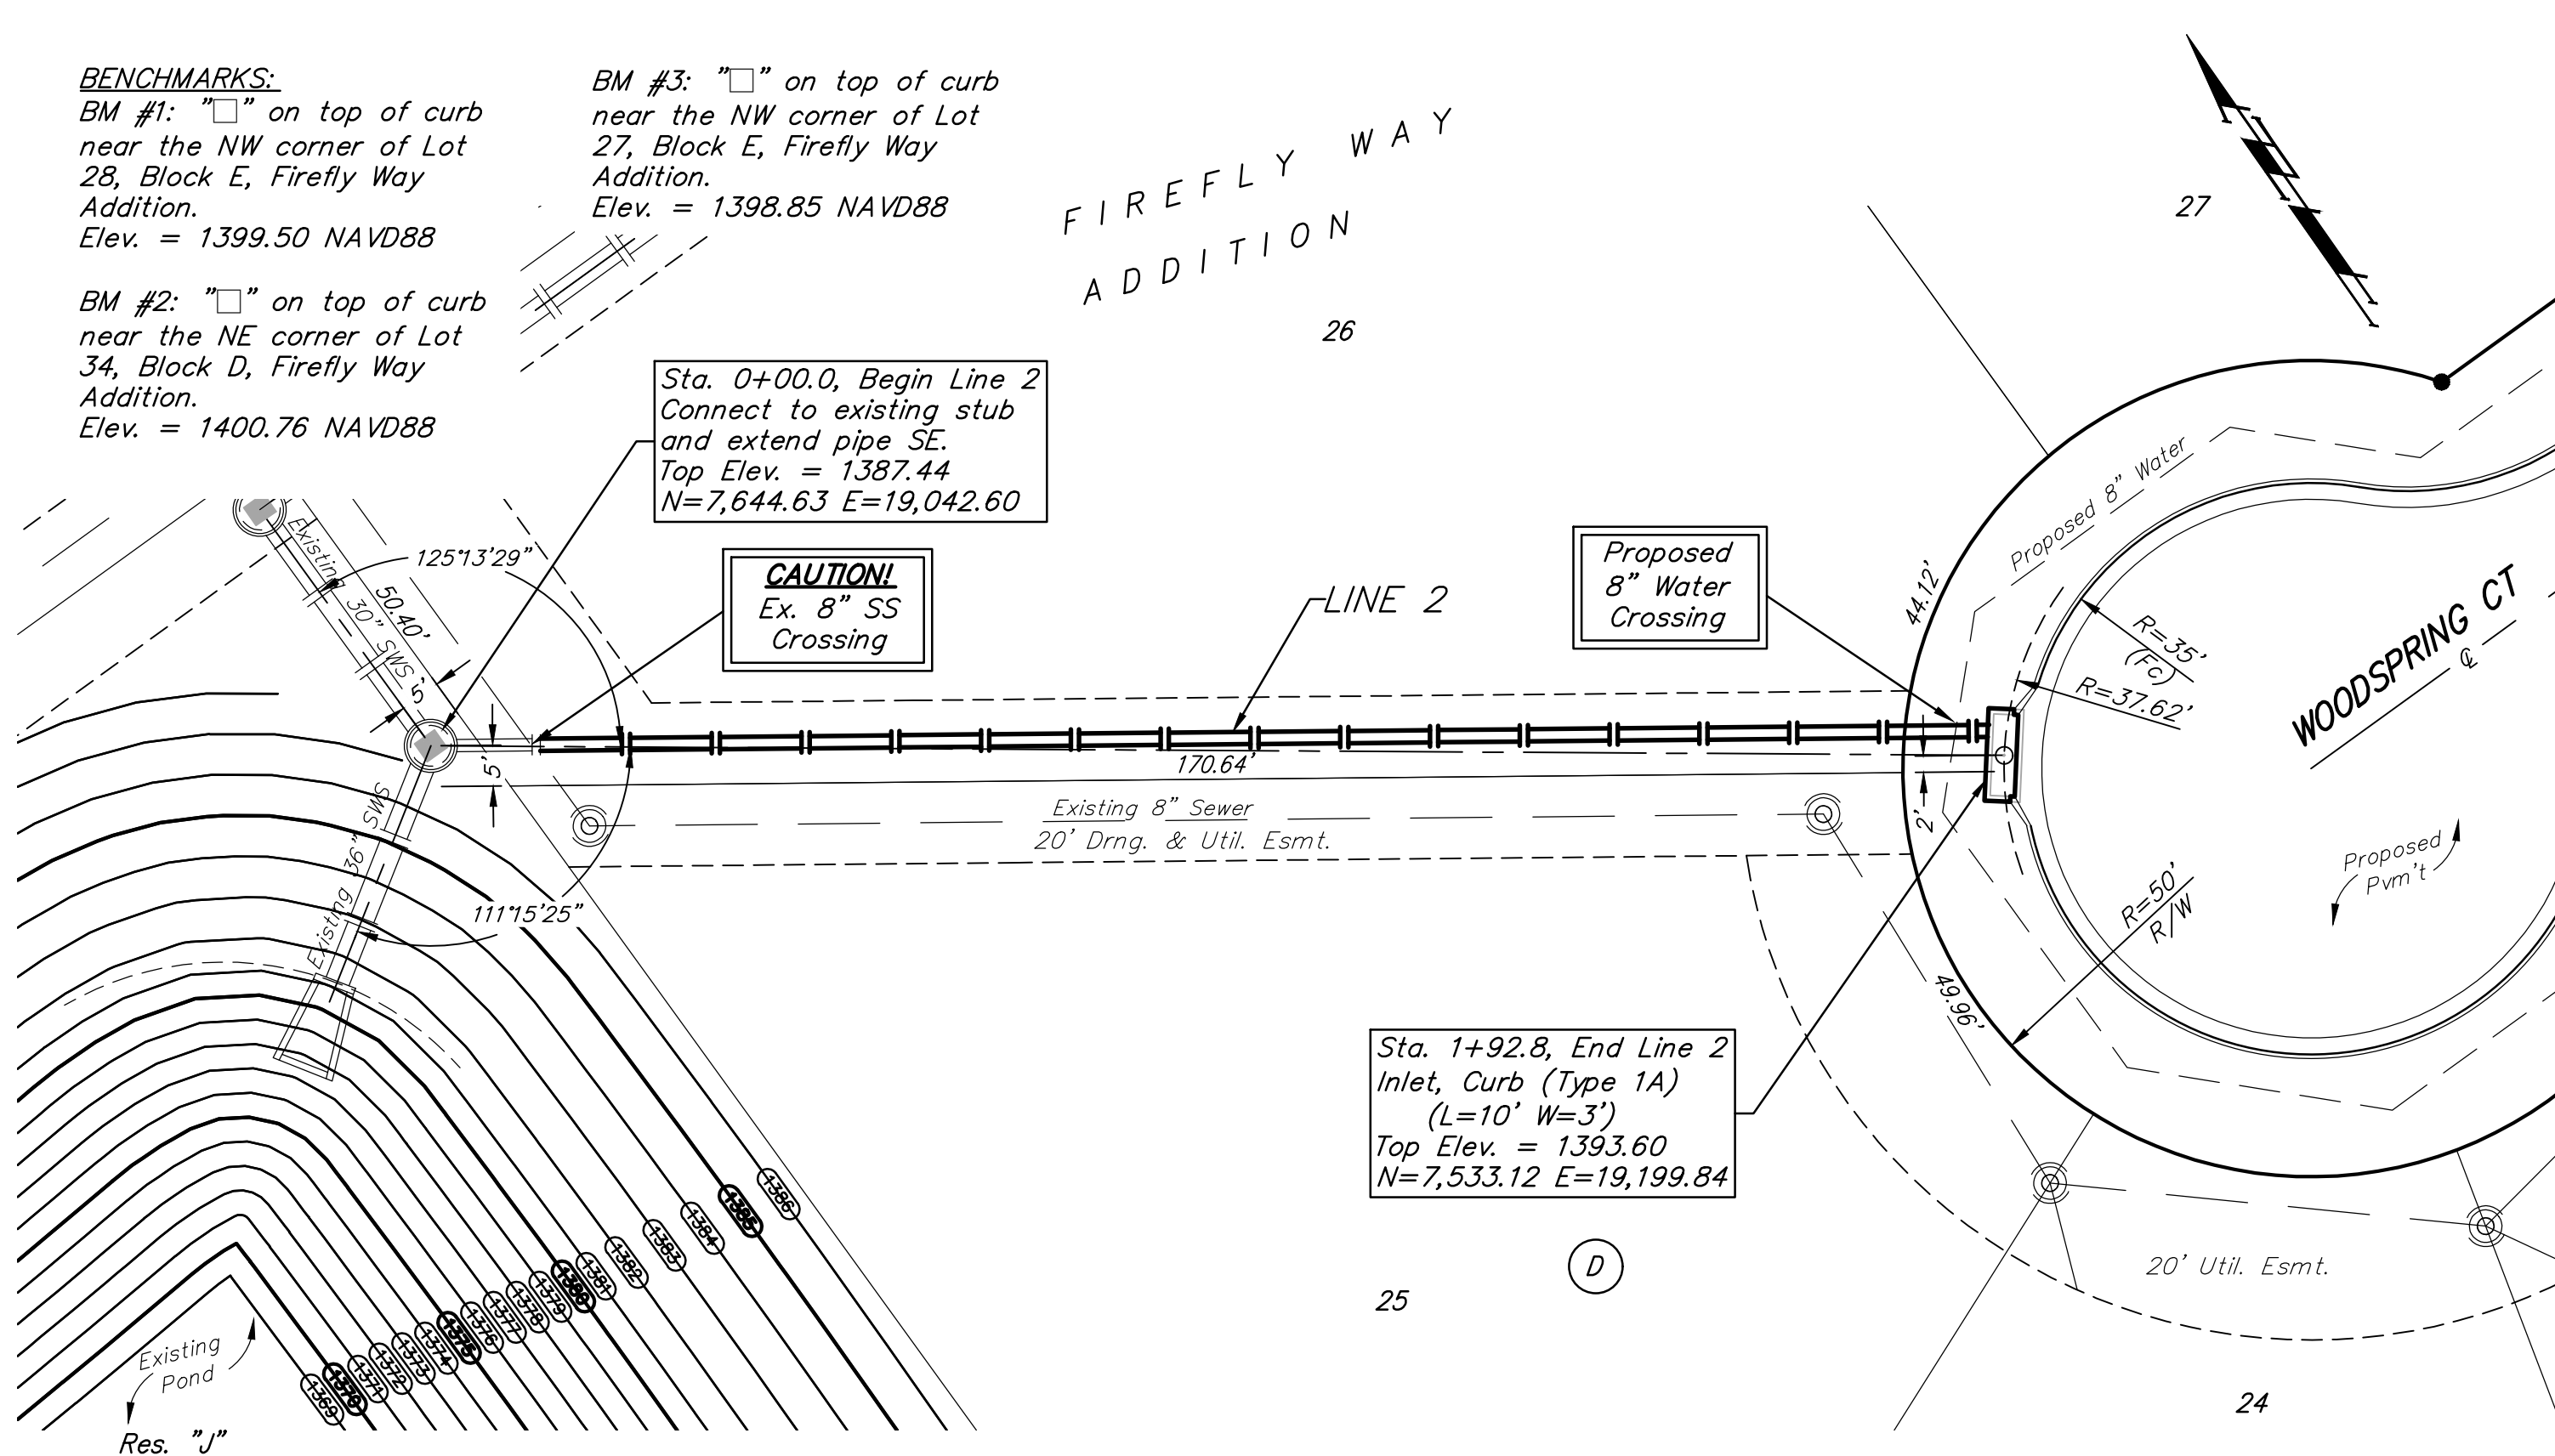

BAUGHMAN COMPANY

315 Ellis St.
 Wichita, KS 67211
 316-262-7271
 BaughmanCo.com

FIREFLY WAY ADDITION
 Phase 5

LINES 2 & 3

STORM WATER SEWER IMPROVEMENTS

PROJECT NUMBER:
 20-06-E608

DESIGN: AEG DRAWN: TMS

DATE: May 17, 2021

SHEET OF
6 28

File: E:\Projects\Firefly Way-Ritchie_16-04-P195\Engineering\Phase 5\StuSws\STRaws.dwg