




27+97.04

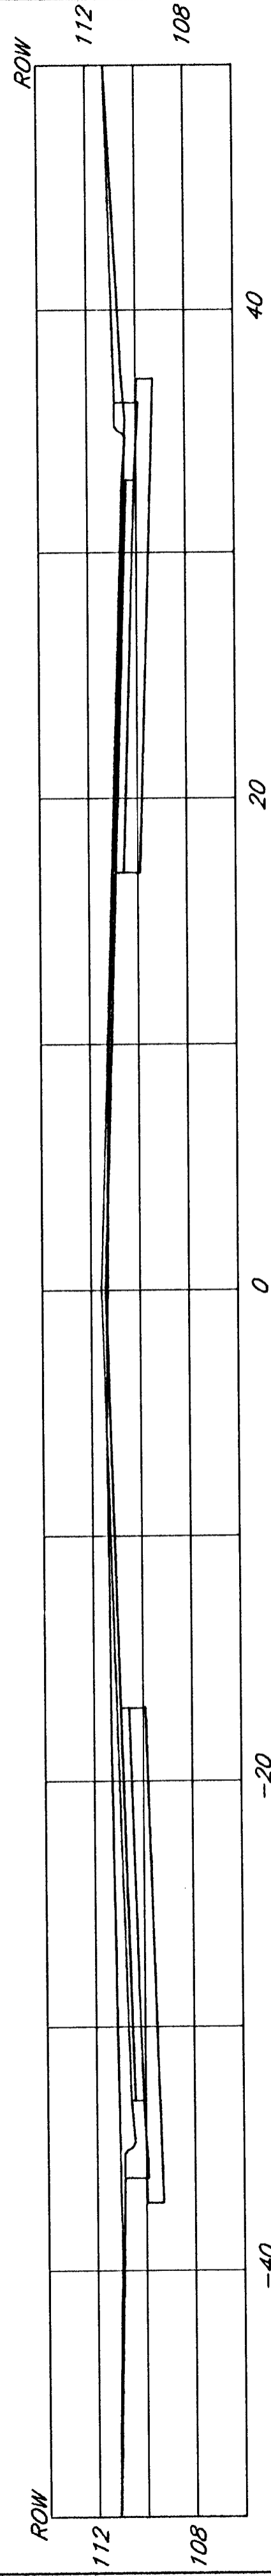


27+67.04

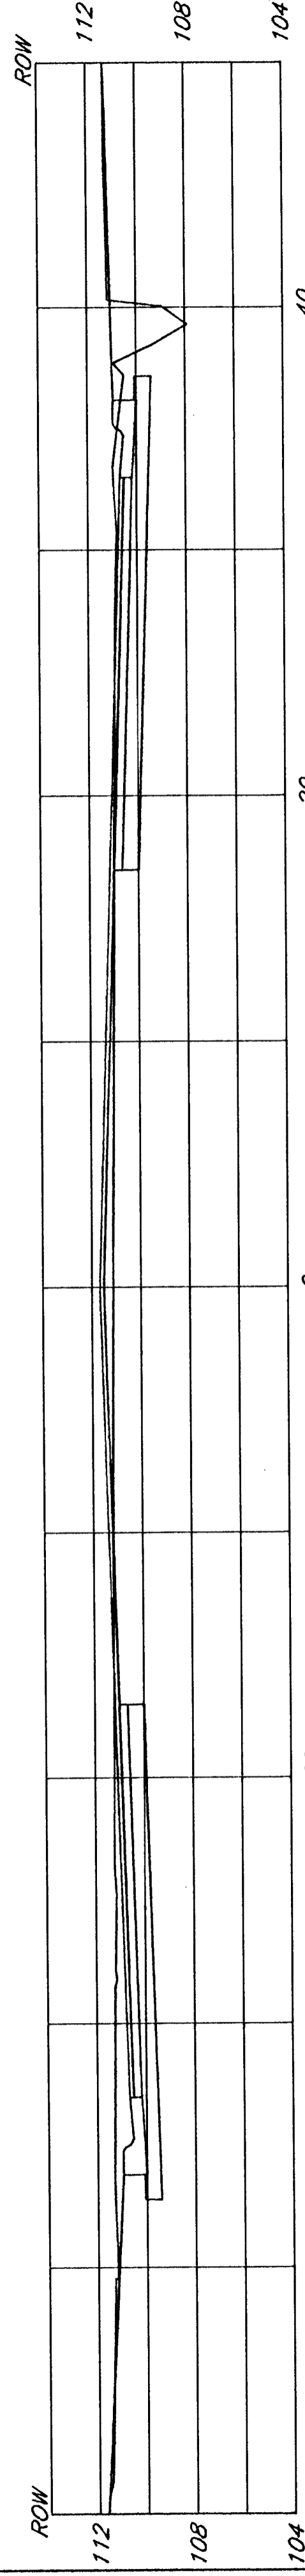


27+50

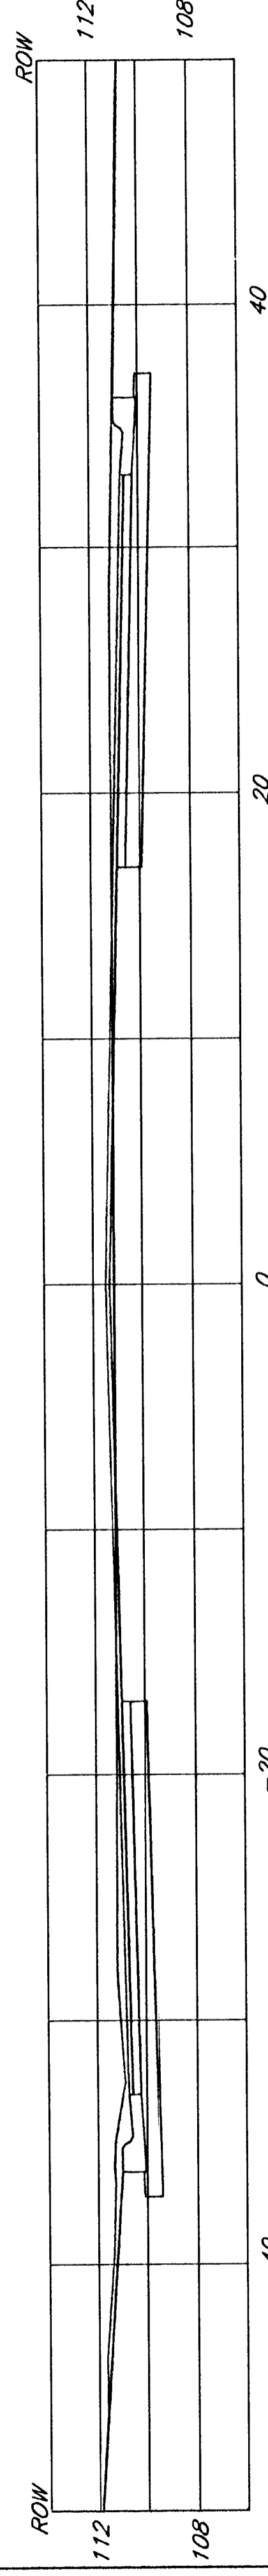


27+37.05

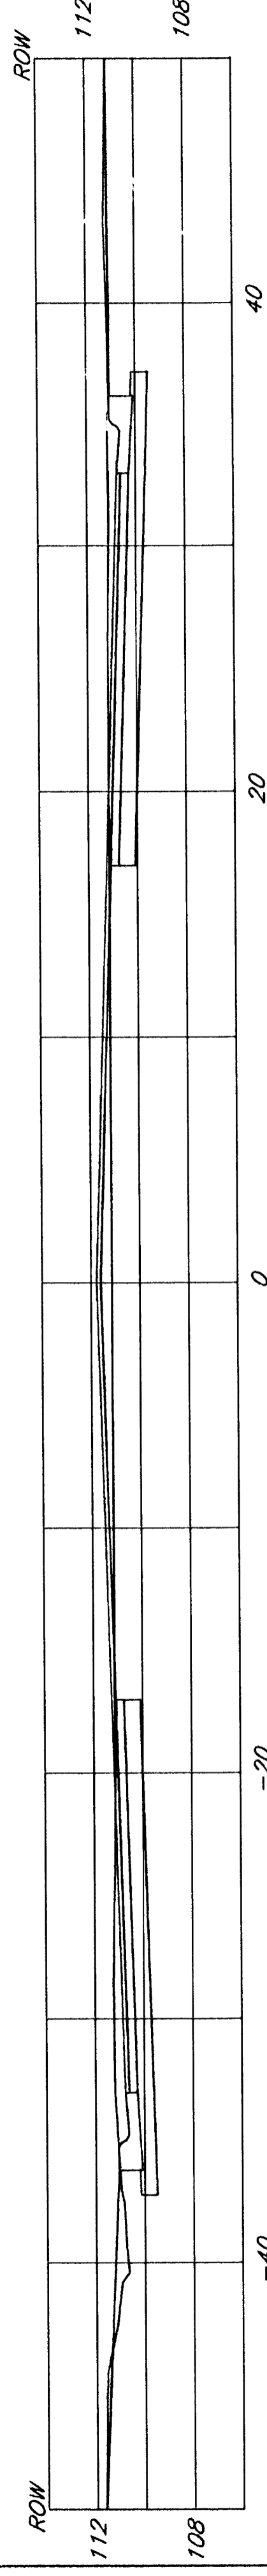


27+06.87

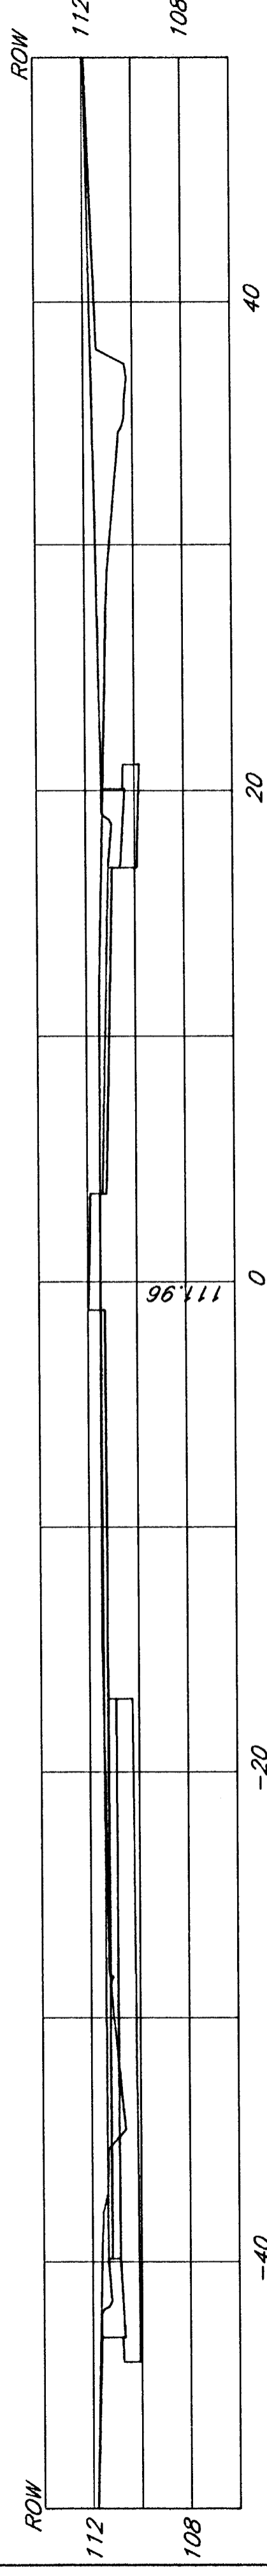


27+00

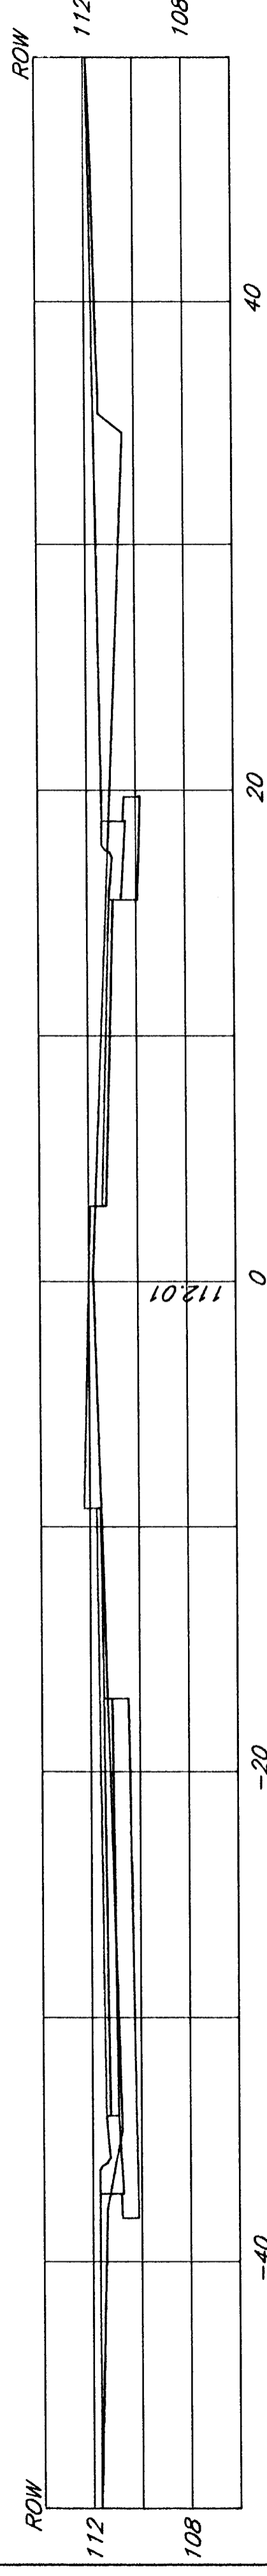



26+50

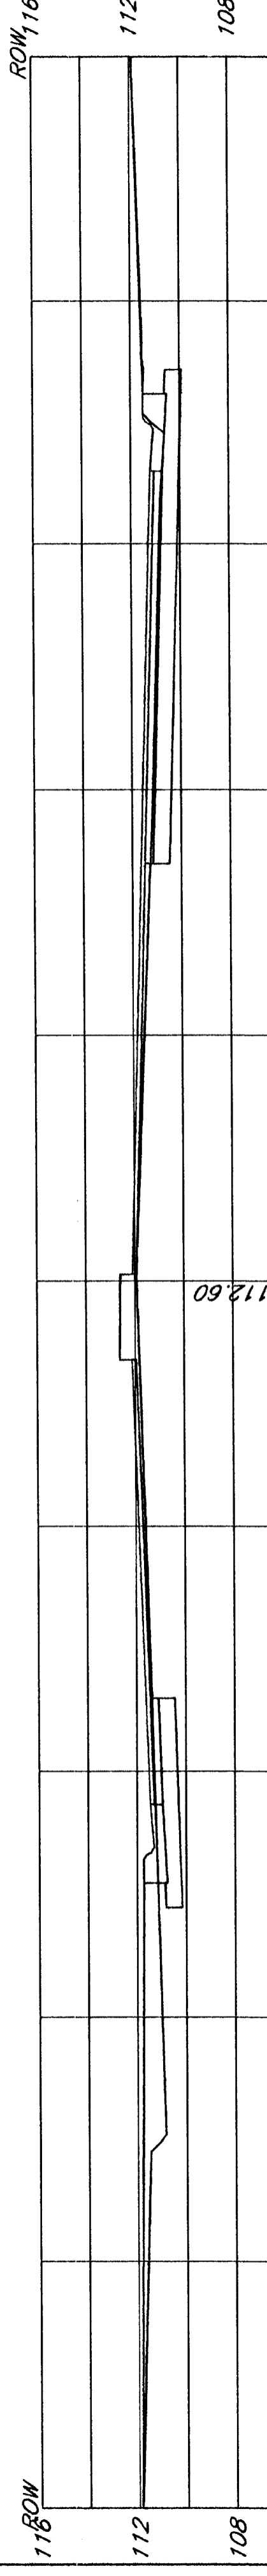

26+00

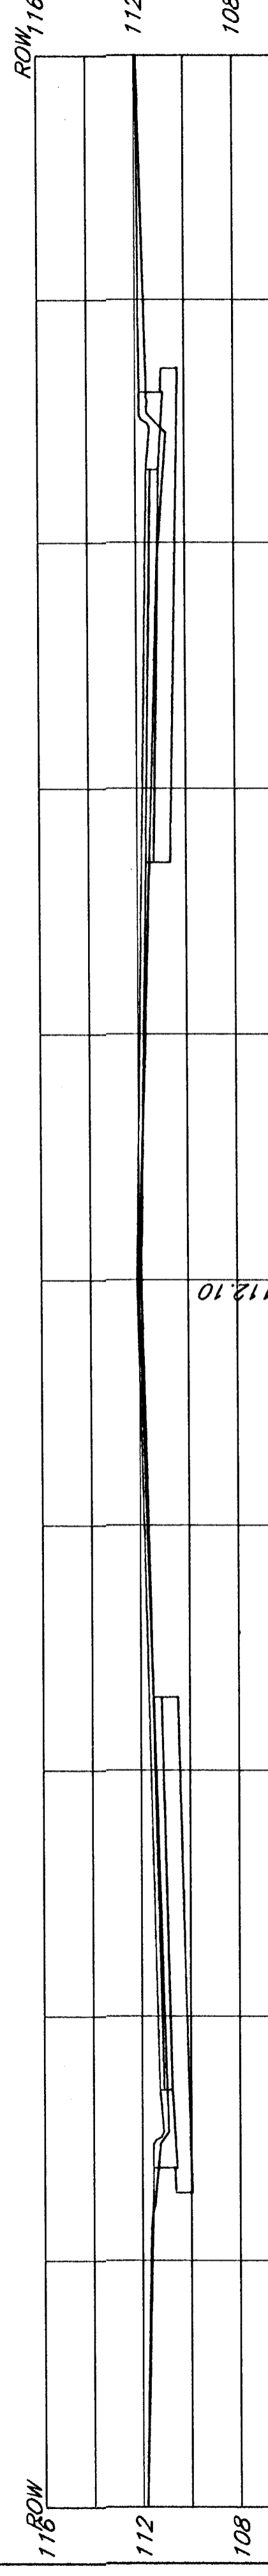

25+50

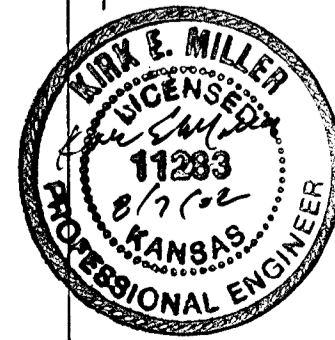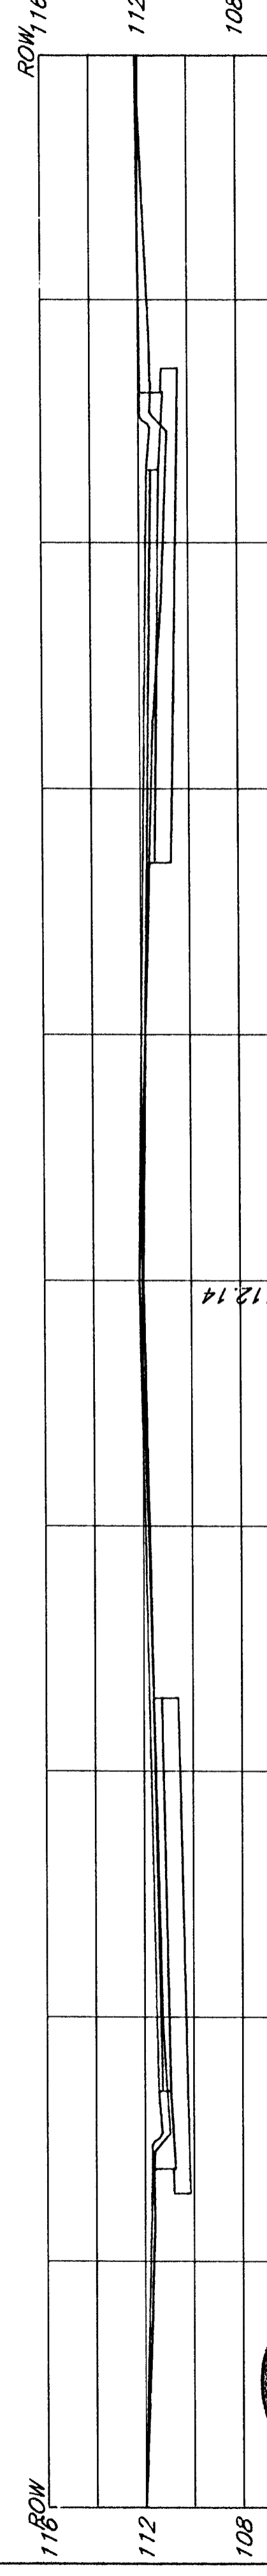

**kemiller**  
engineering



516 S. Market,  
Wichita, KS 67202

316/264-0242

Cross Sections

PROJECT NO. 472 83608 OCA: 706846  
MVP PROJECT NO. 101008  
DATE: August 7, 2002  
REVISED:

SHEET  
CV 5.6

WEST DOUGLAS STREETSCAPE  
ARKANSAS RIVER TO SENECA  
WICHITA, KANSAS

ARCHITECTS • PLANNERS • LANDSCAPE ARCHITECTS  
125 S. WASHINGTON WICHITA, KANSAS 67202  
P.O. BOX 388 WICHITA, KANSAS 67201  
TEL. 316.264.0242 FAX 316.264.0245



McCUGGAGE VAN SICKLE & PERRY