




34+50

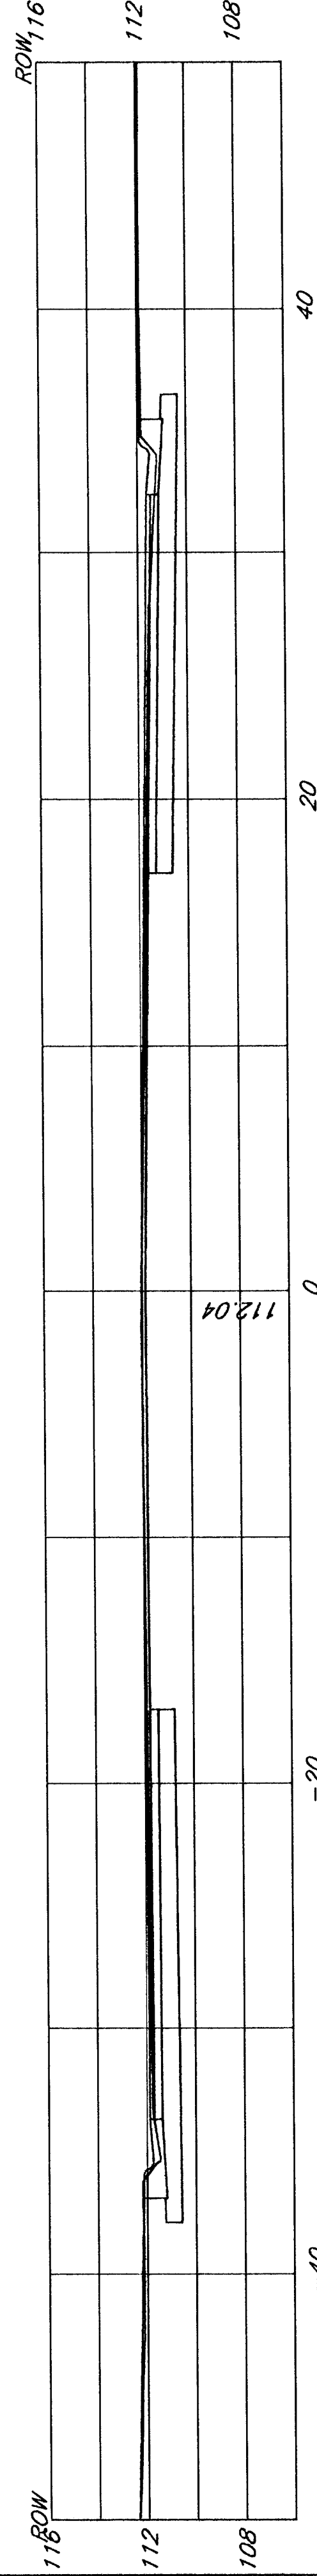


34+00

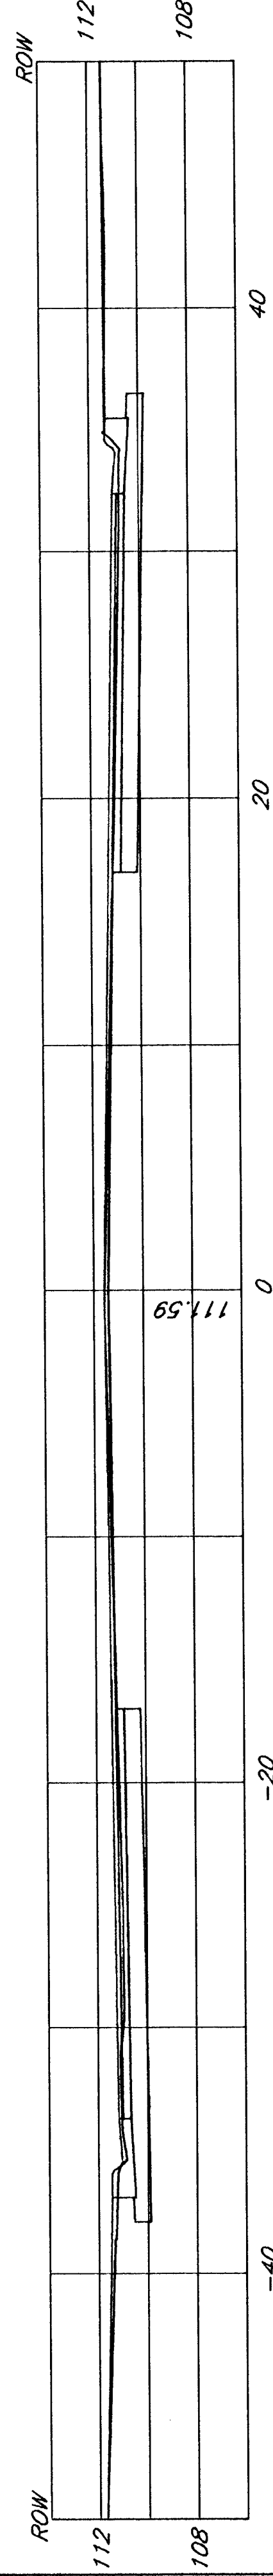



33+50

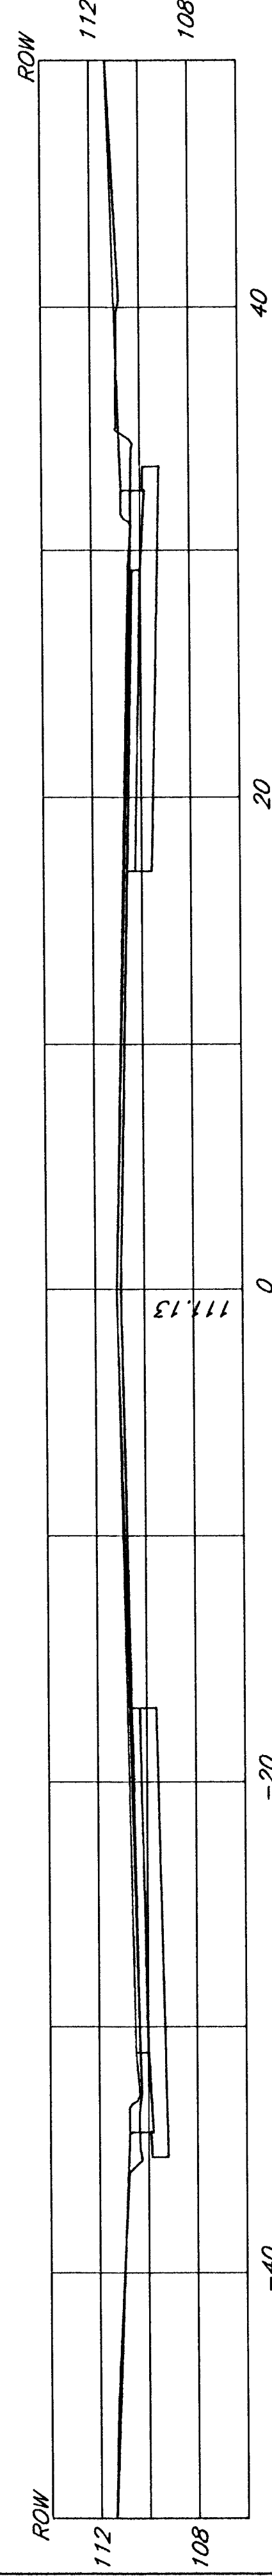

33+00

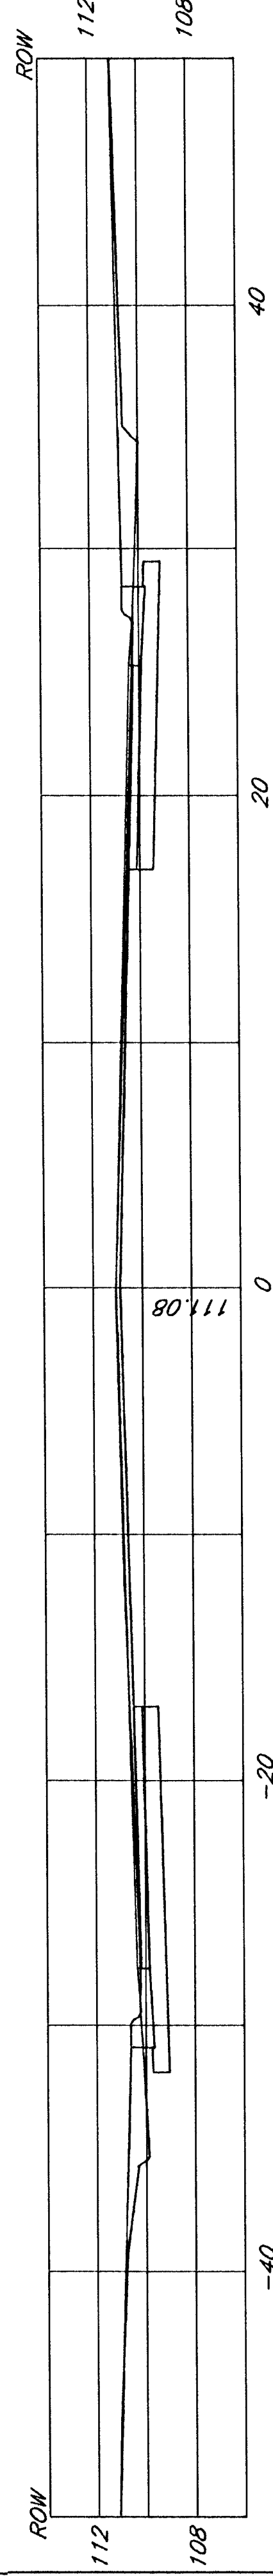

32+50

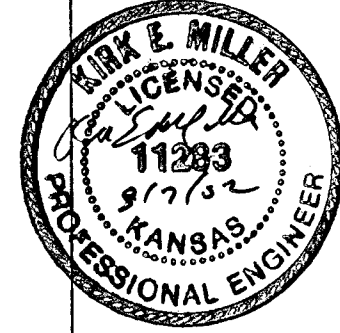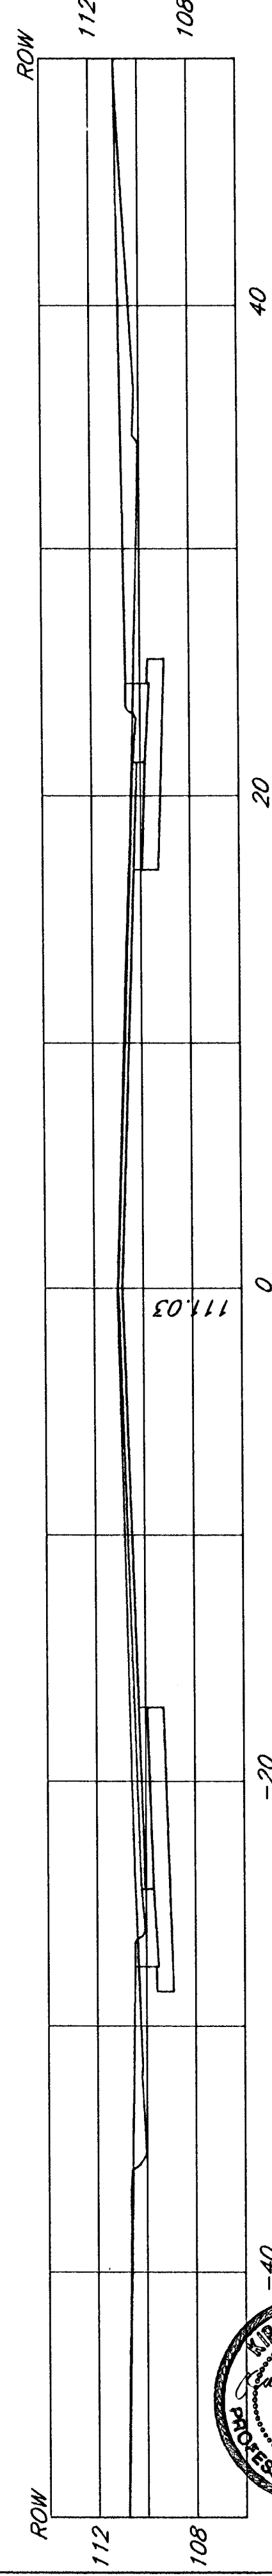

kemiller
engineering



516 S. Market,
Wichita, KS 67202
316/264-0242

Cross Sections

PROJECT NO. 472 83608 OCA: 706846
MVP PROJECT NO. 101008
DATE: August 7, 2002
REVISED:

C V 5.8

WEST DOUGLAS STREETSCAPE
ARKANSAS RIVER TO SENECA
WICHITA, KANSAS

ARCHITECTS • PLANNERS • LANDSCAPE ARCHITECTS
15 S. WASHINGTON WICHITA, KANSAS 67202
PO BOX 388 WICHITA, KANSAS 67201
TEL 316/264-0242 FAX 316/264-0246



MC CUGGAGE VAN SICKLE & PERRY