




1 TYPICAL SIDEWALK SECTION A
SCALE: 3/8" = 1'-0"

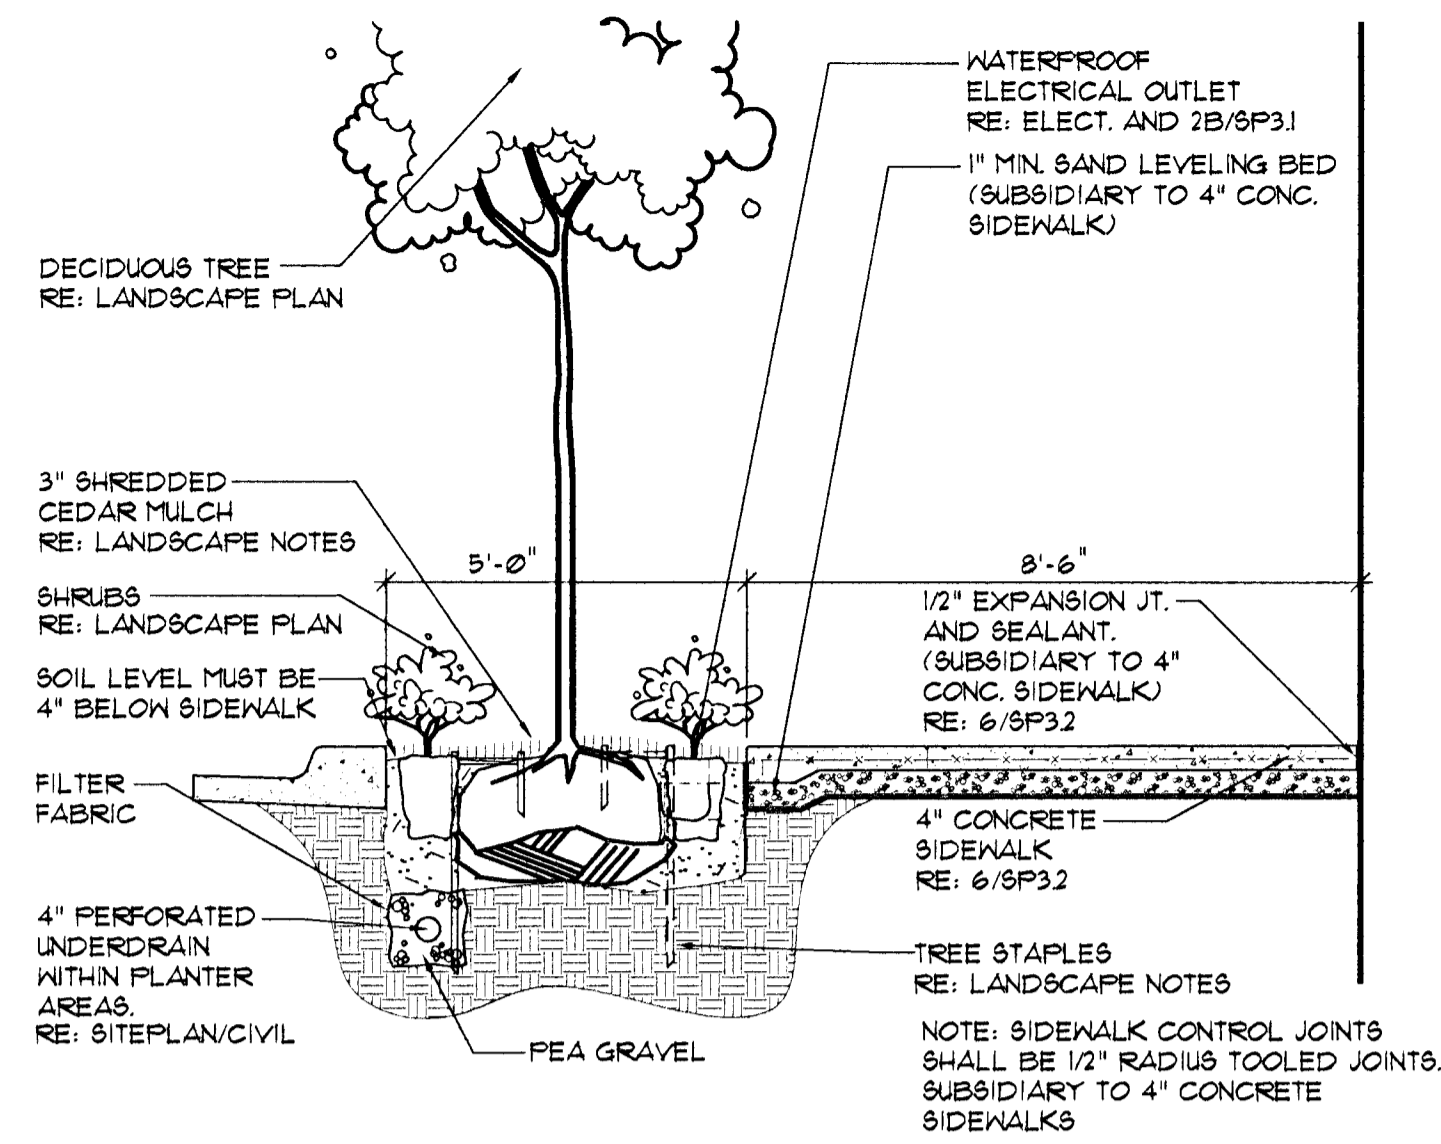


2 TYPICAL SIDEWALK SECTION B
SCALE: 3/8" = 1'-0"

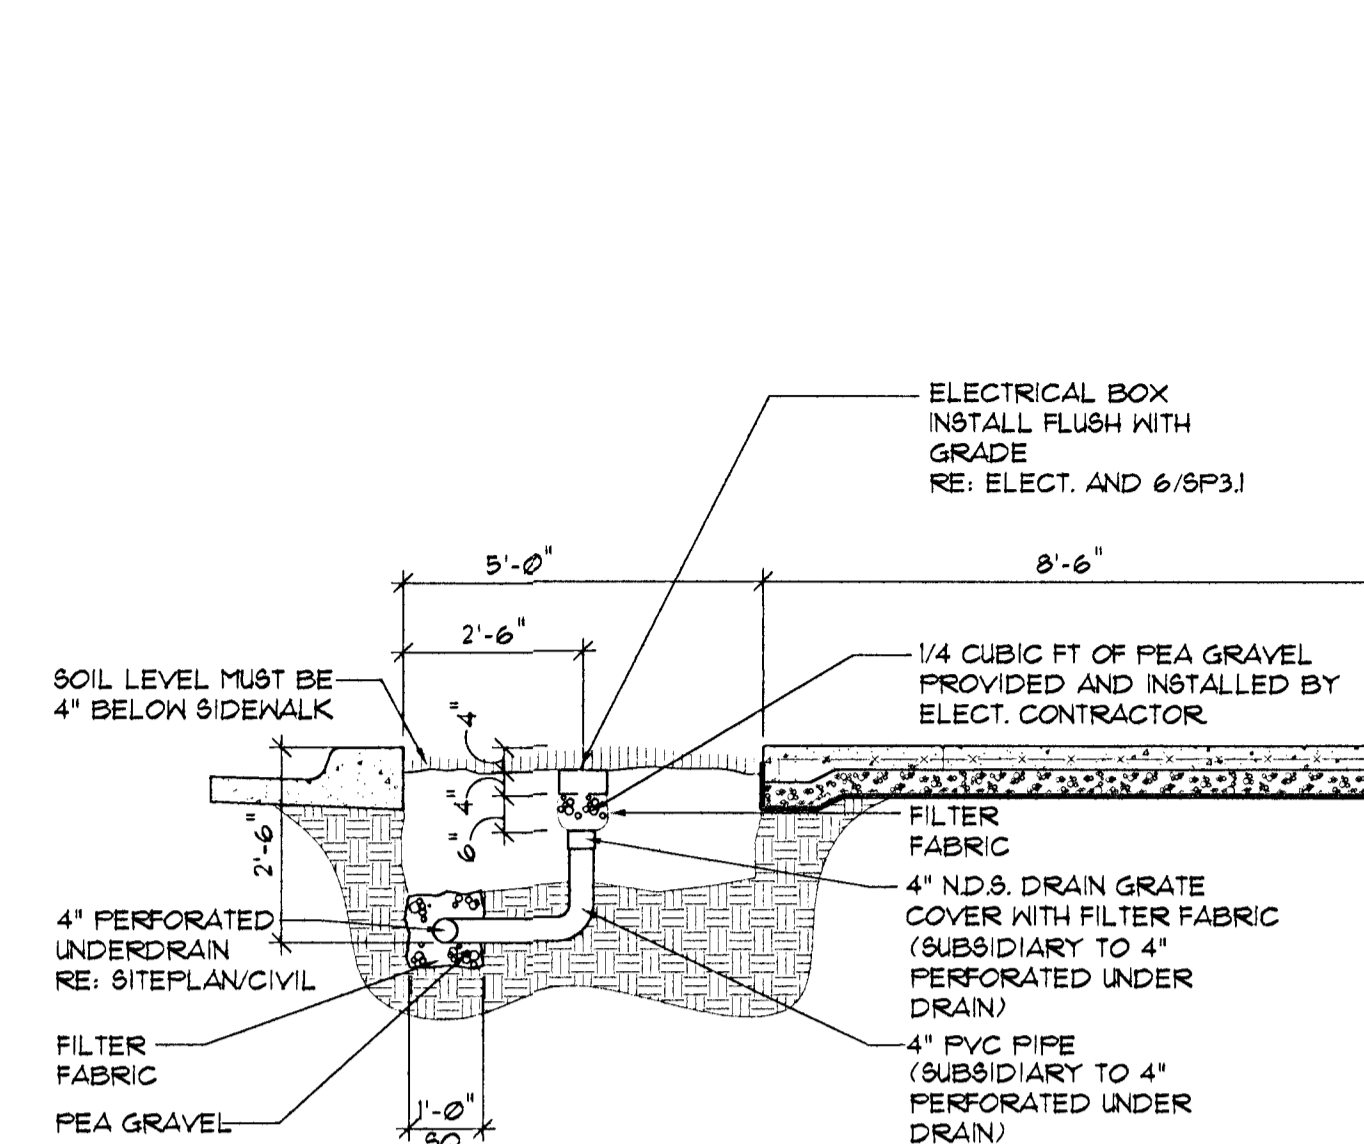


2B ELECTRICAL SUMP DETAIL
SCALE: 3/8" = 1'-0"

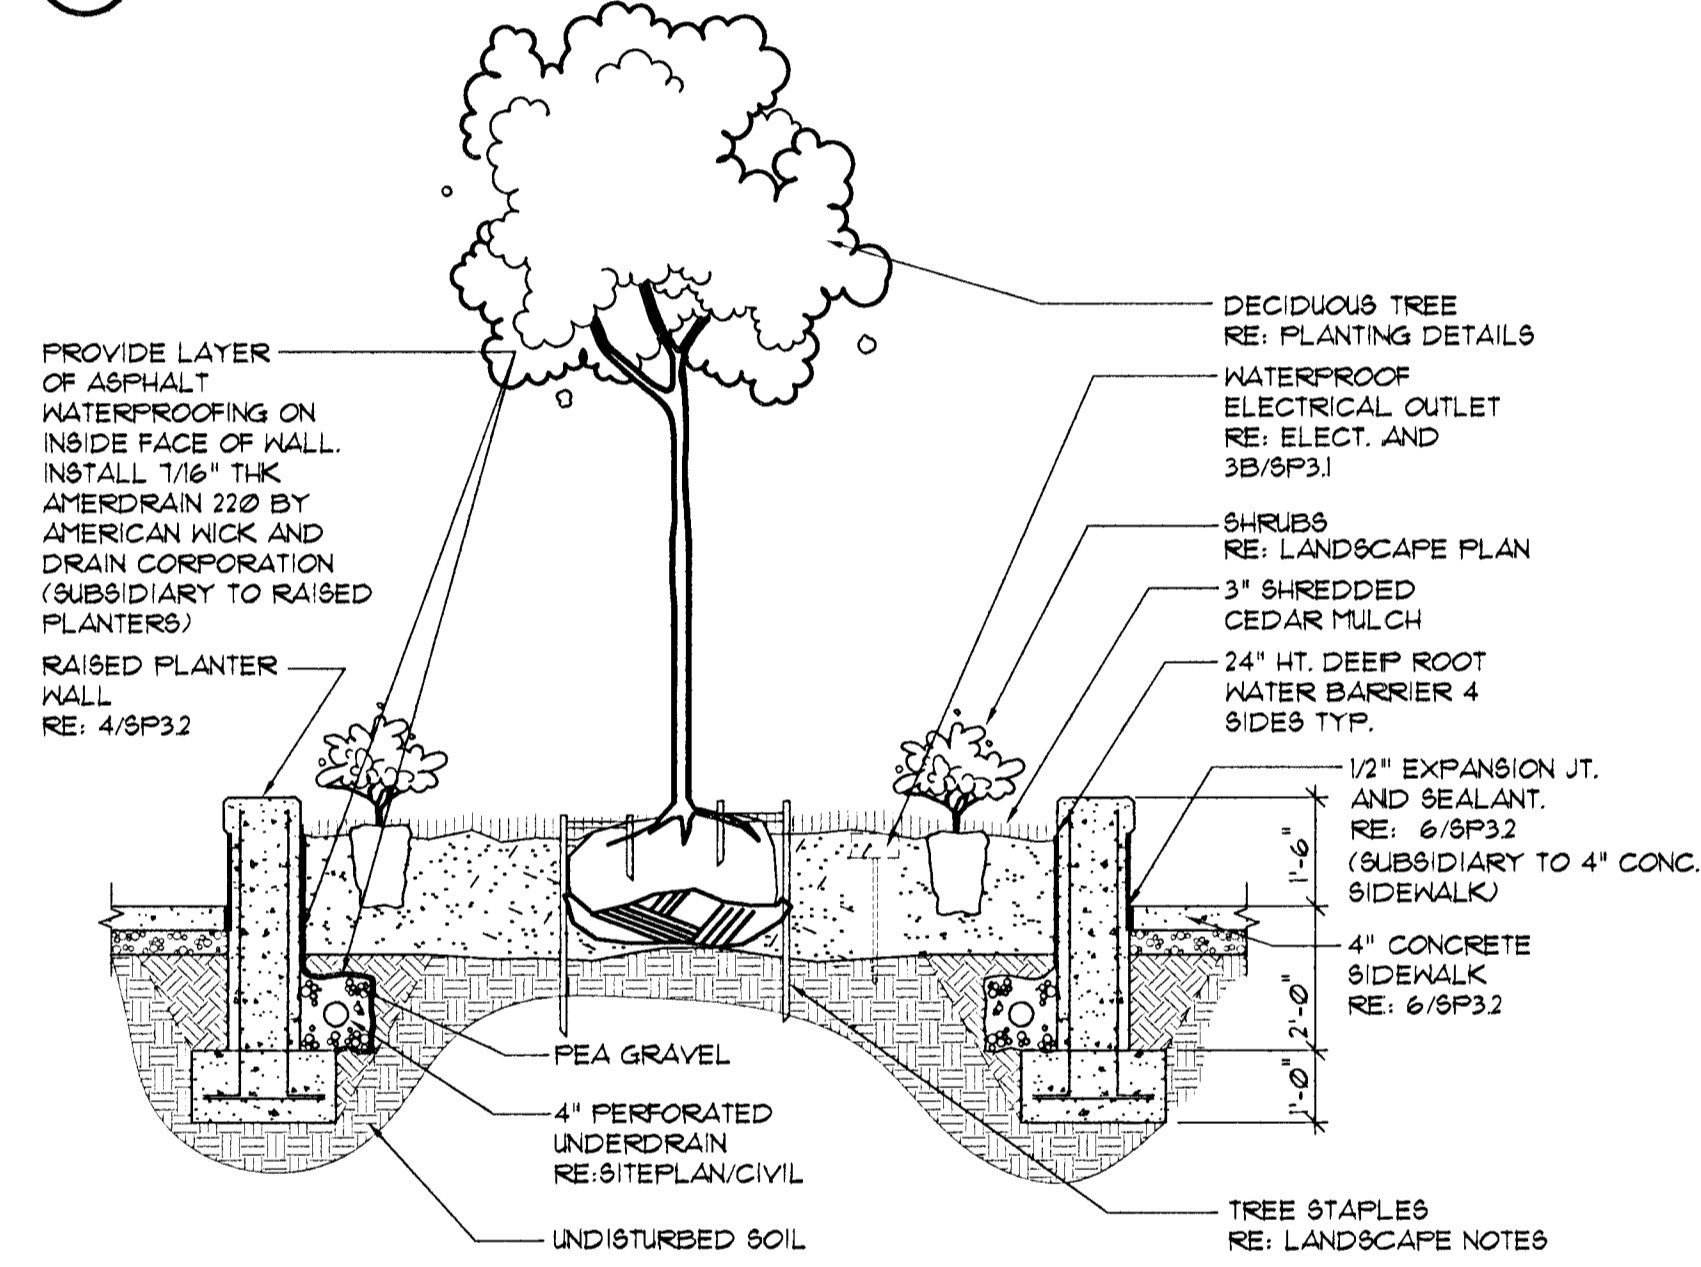


3 RAISED PLANTER DETAIL
SCALE: 3/8" = 1'-0"

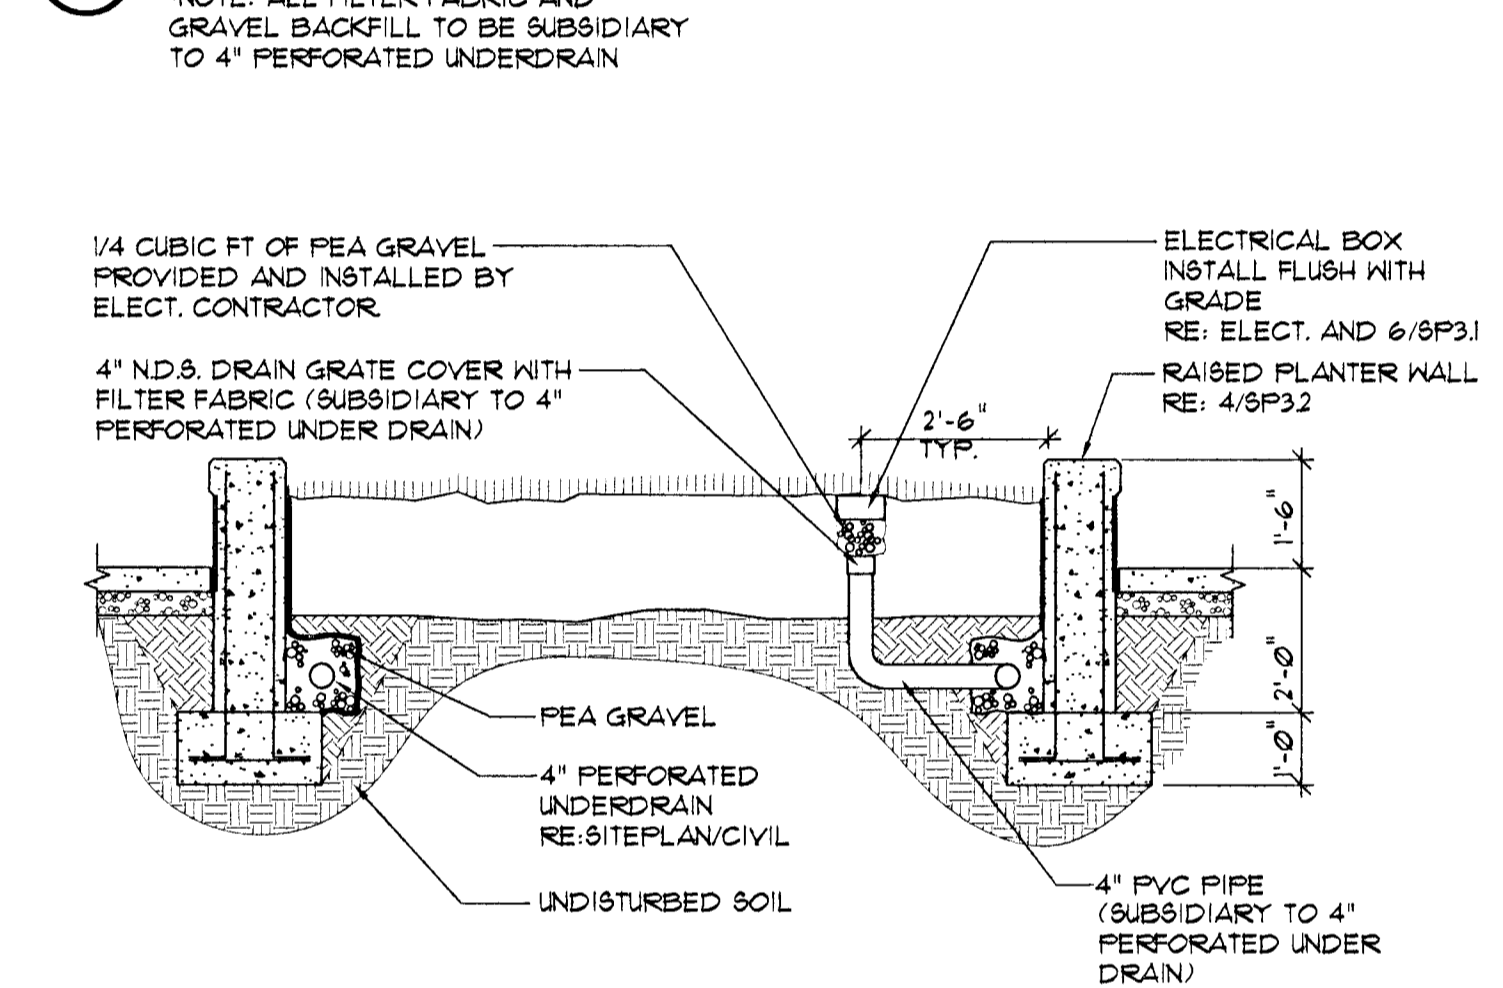


3B ELECTRICAL SUMP DETAIL
SCALE: 3/8" = 1'-0"

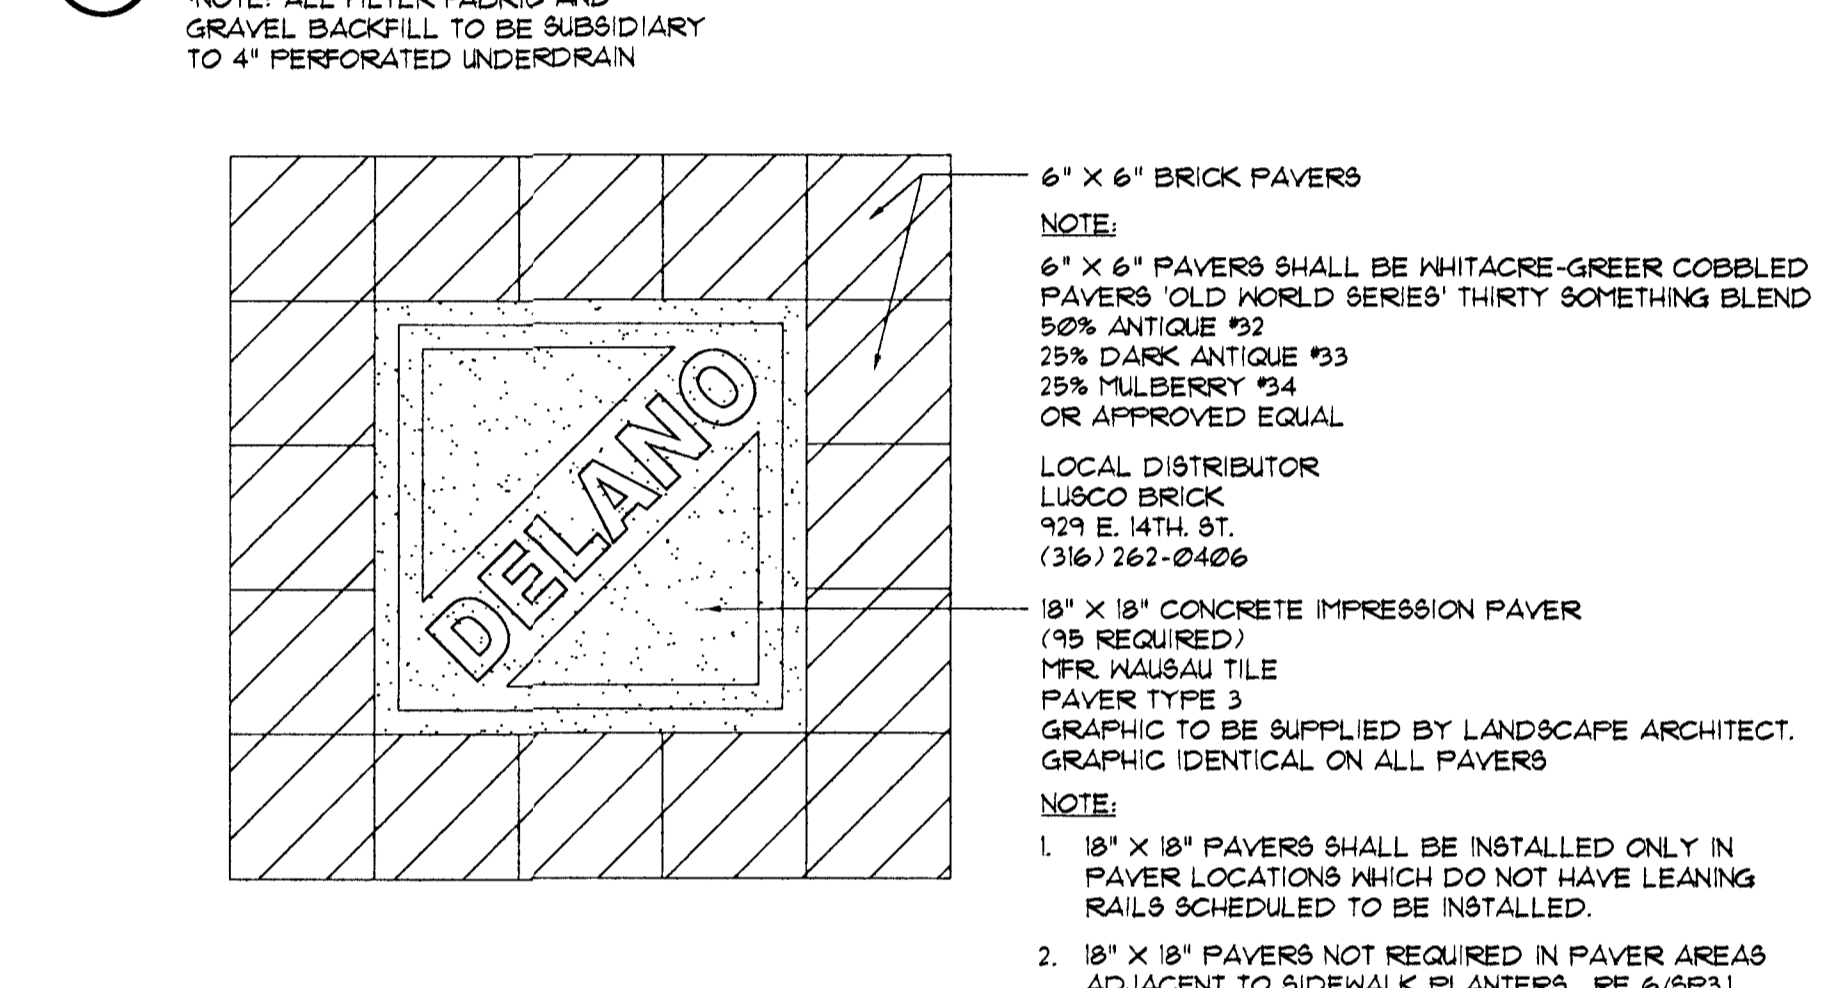


4 ACCENT PAVER DETAIL
SCALE: 1-1/2" = 1'-0"

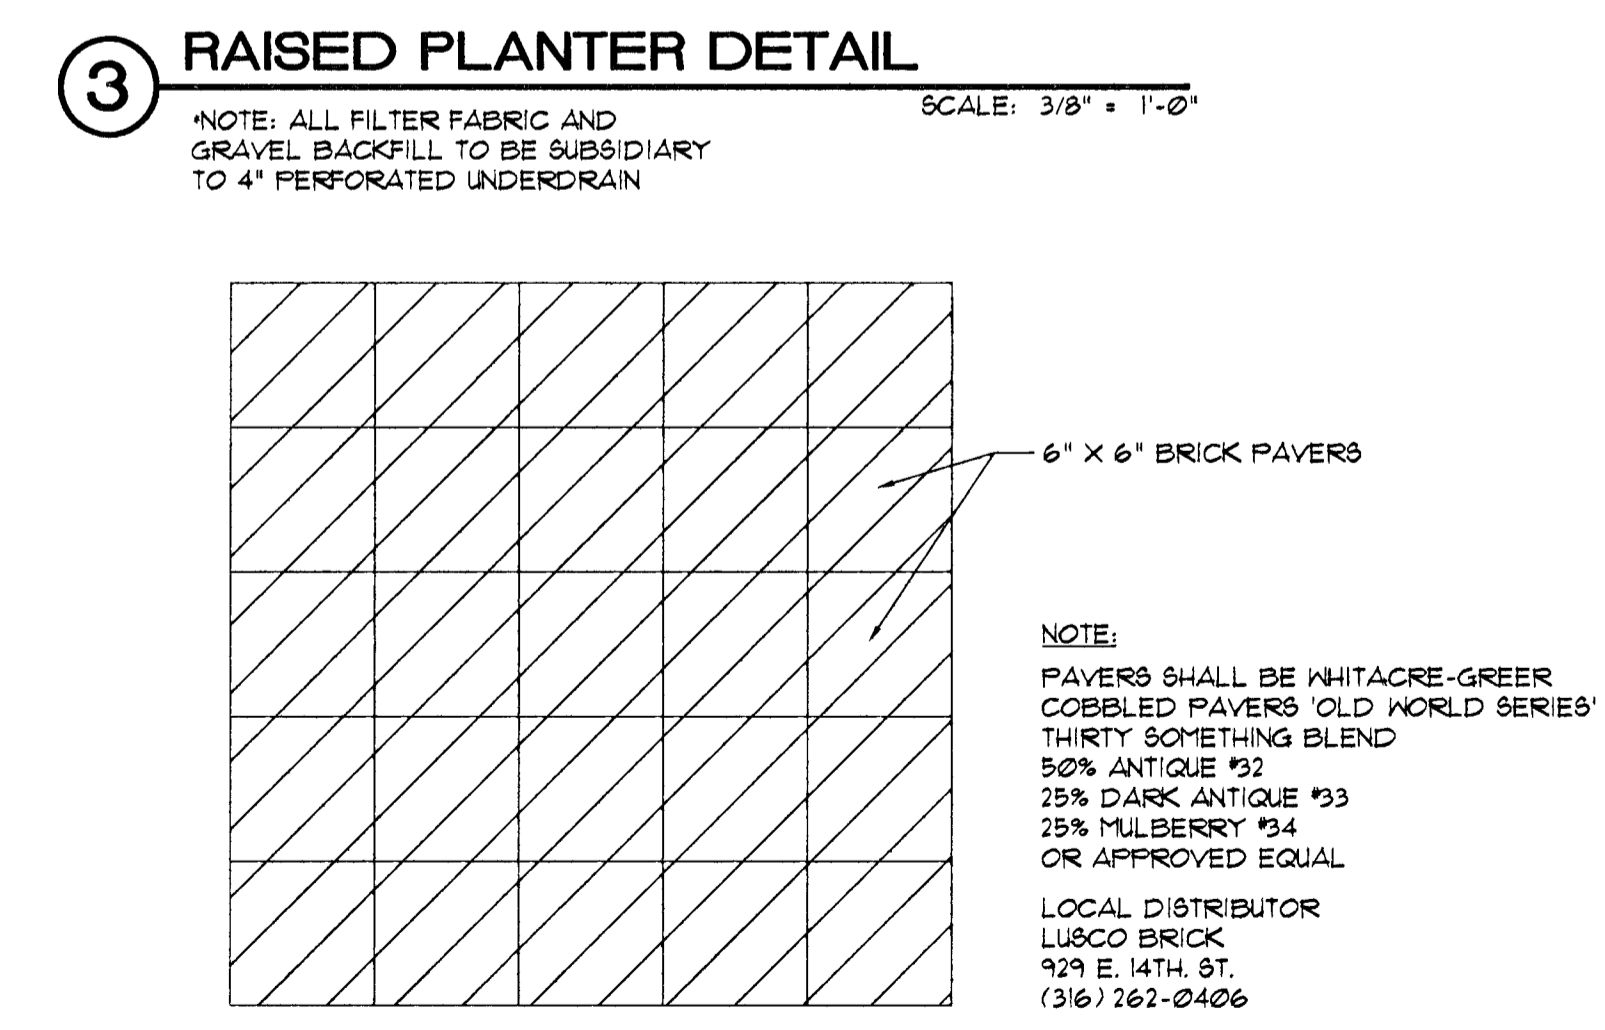

5 ACCENT PAVER DETAIL AT TREE WELL
SCALE: 1-1/2" = 1'-0"

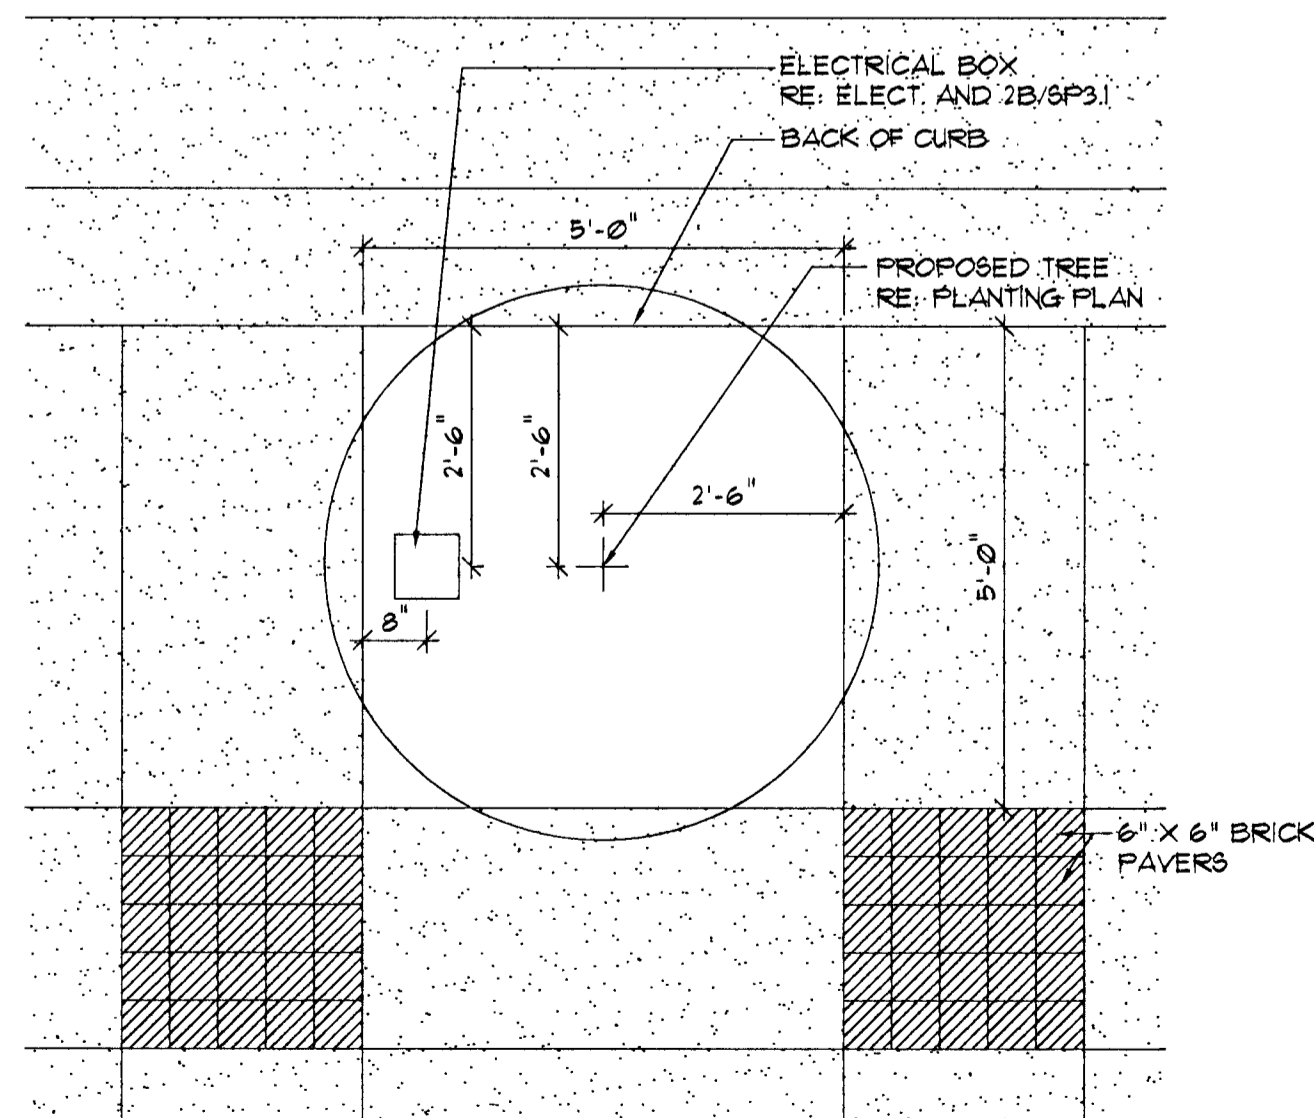

6 TYPICAL SIDEWALK PLANTER
SCALE: 1/2" = 1'-0"

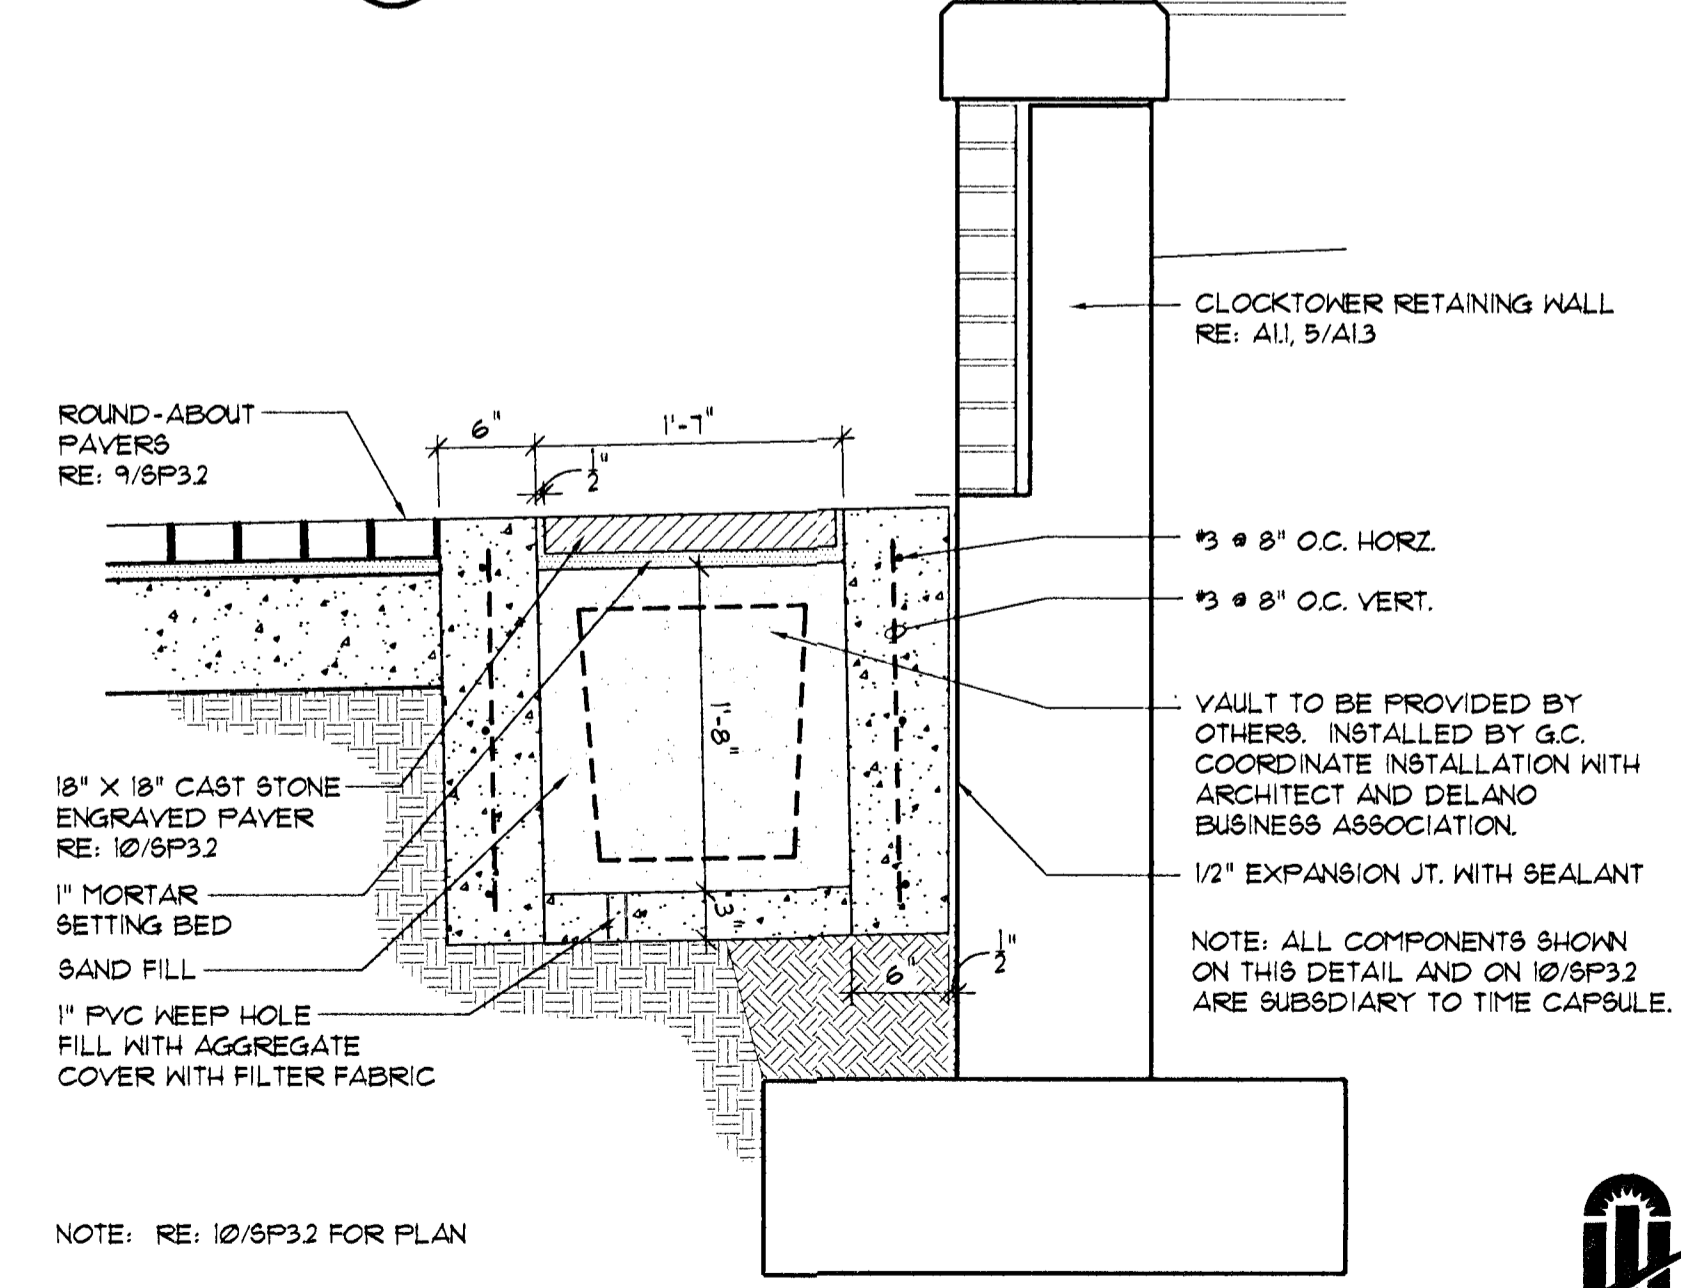

7 TIME CAPSULE PIT SECTION
SCALE: 1" = 1'-0"



SITE DETAILS

SHEET
SP3.1

ARCHITECTS • PLANNERS • LANDSCAPE ARCHITECTS
 12 S. WASHINGTON WICHITA, KANSAS 67202
 P.O. BOX 346 WICHITA, KANSAS 67201
 TEL. 360-9448 • FAX 360-9546
MCCLEGGAGE VAN SICKLE & PERRY

WEST DOUGLAS STREETSCAPE
ARKANSAS RIVER TO SENECA
WICHITA, KANSAS

PROJECT NO. 472 83608
 MVP PROJECT NO. 10/1008
 DATE: AUGUST 1, 2002
 REVISED
 REVISED CONST. SET:
 FEBRUARY 1, 2003