
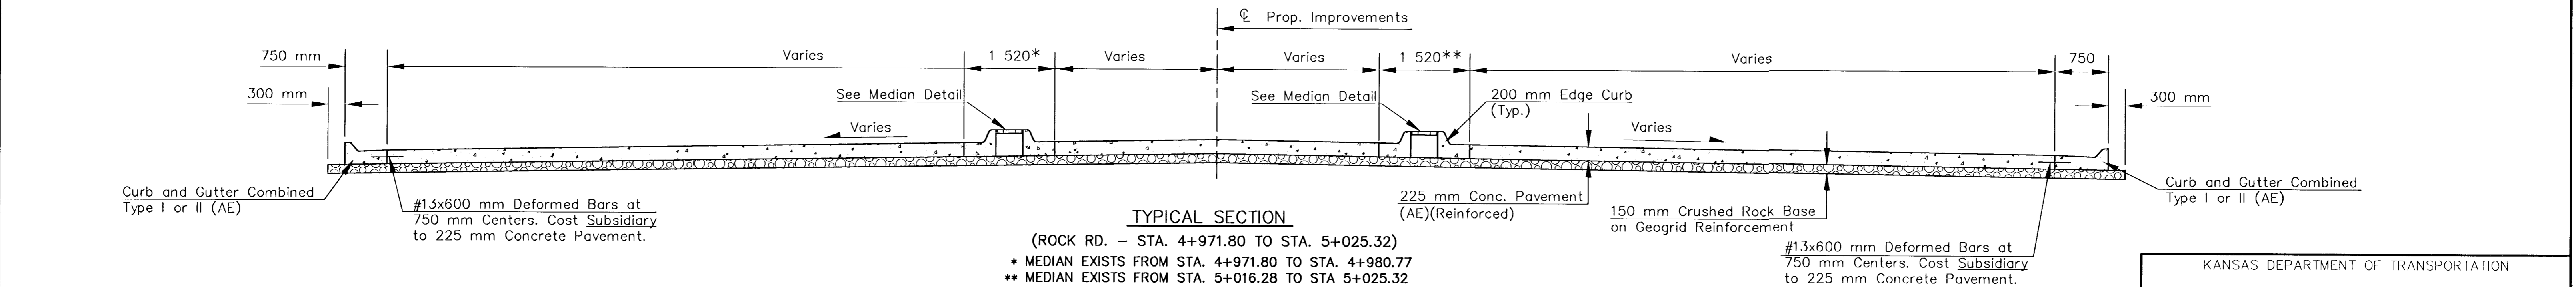
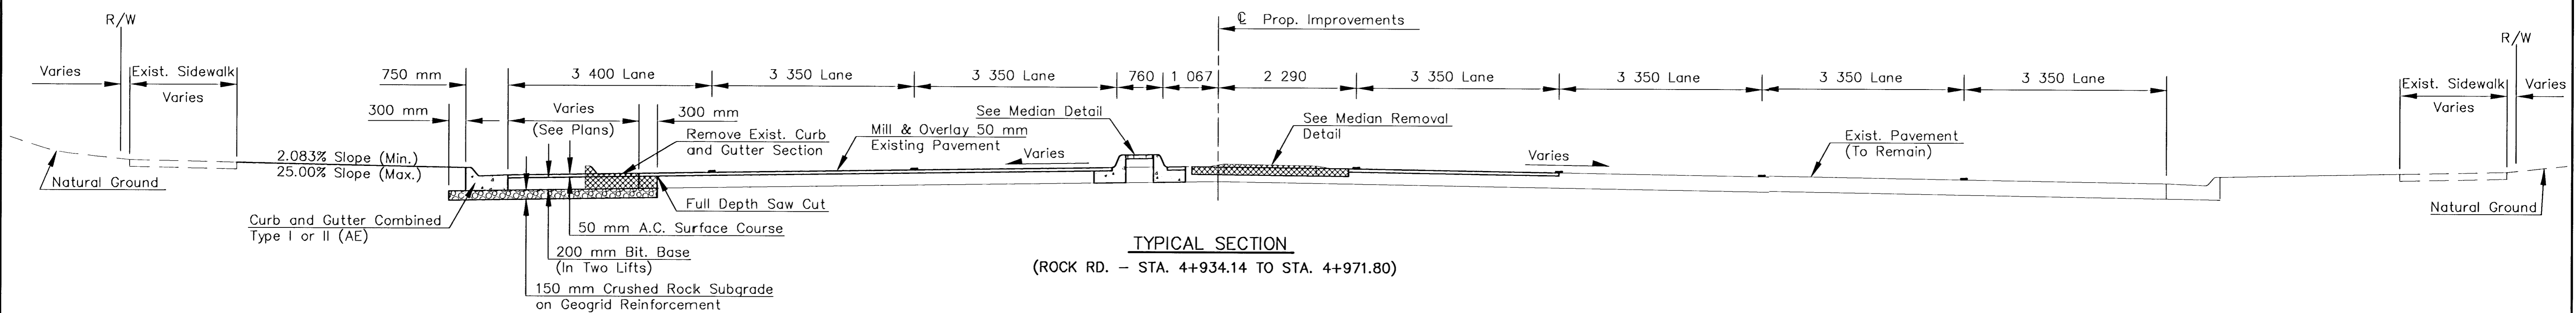
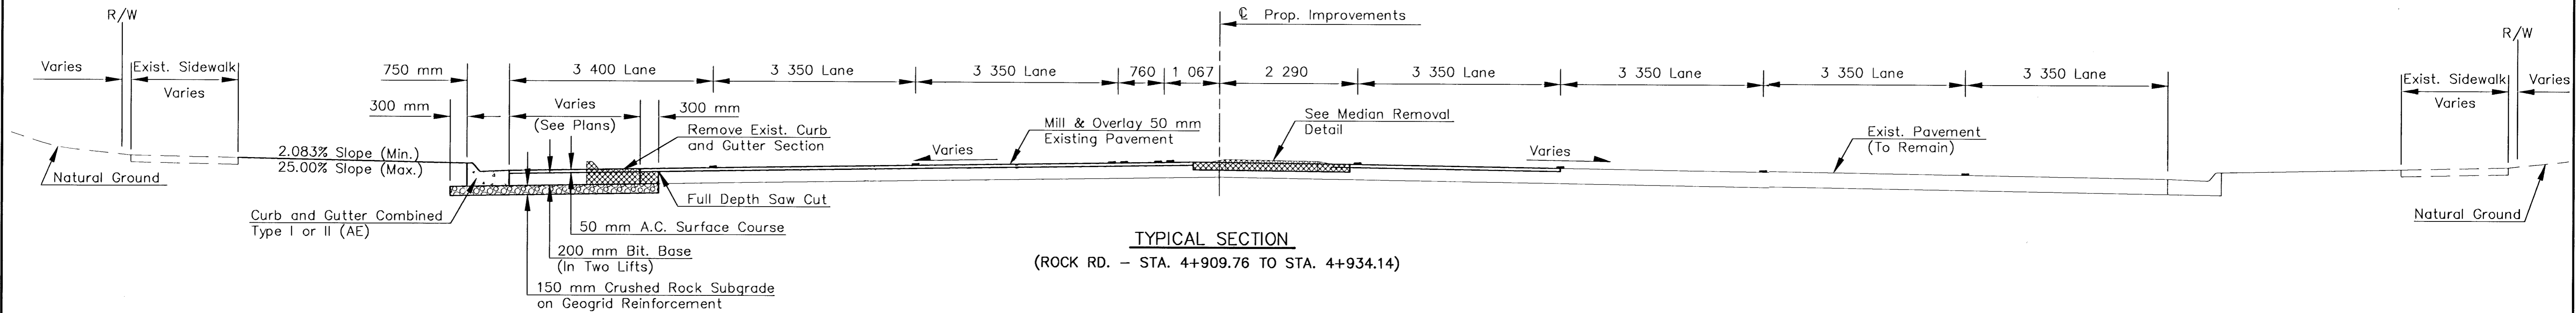


FHWA REG NO.	STATE	PROJECT NO.	YEAR	SHEET NO.	TOTAL SHEETS
7	KANSAS	87N-0196-01	2001	3	55

DATE	
BY	
REFERENCES NOTED	
REFERENCES CHECKED	

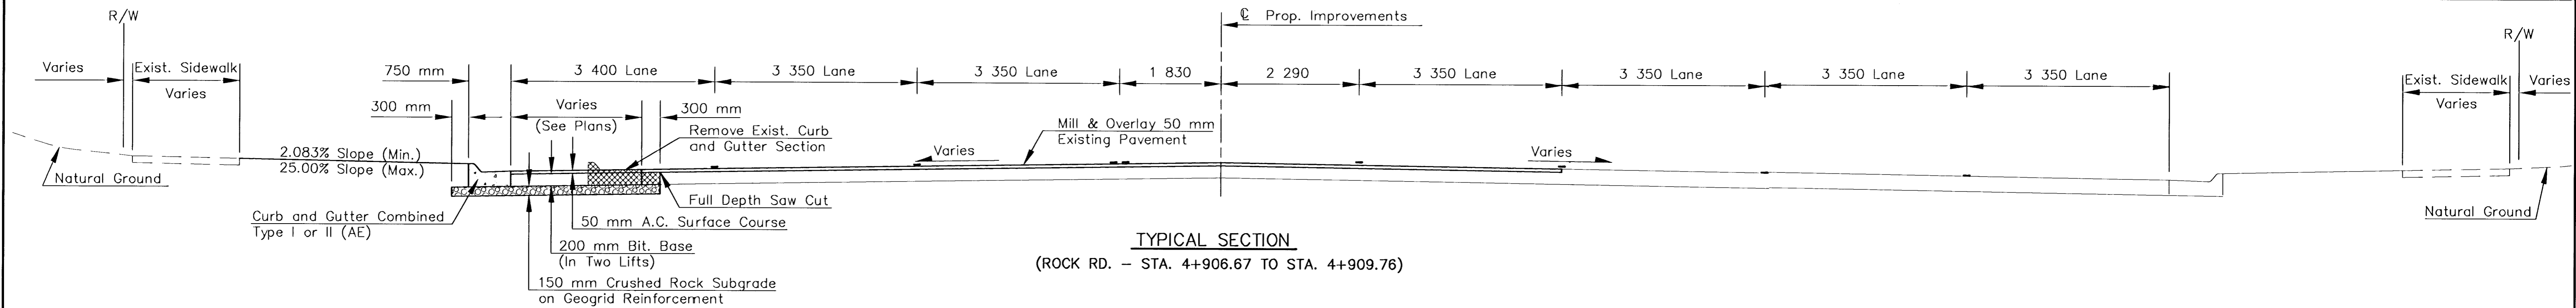

Drawn By: B.D.M.
DGN File: H:\CIVIL\95123\PAVE\95123ED1.DWG
Plotted: View#

KANSAS DEPARTMENT OF TRANSPORTATION
CENTRAL & ROCK INTERSECTION
TYPICAL SECTIONS
PROJ. NO. 87N-0196-01 SEDGWICK CO.
MKEC ENGINEERING CONSULTANTS, INC.
WICHITA, KANSAS

DESIGNED BY: DCH	CHECKED BY: DCH
DRAWN BY: DAG	DATE: FEB. 2001 SHEET 3 OF 55