
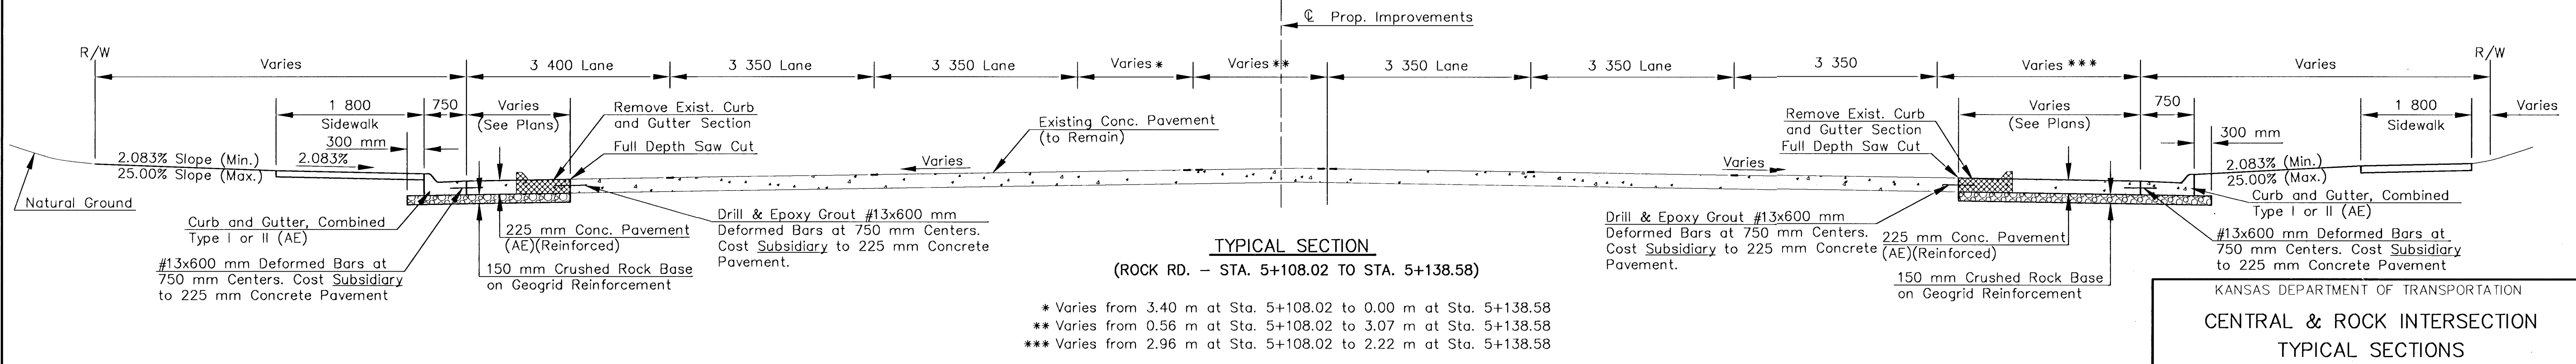
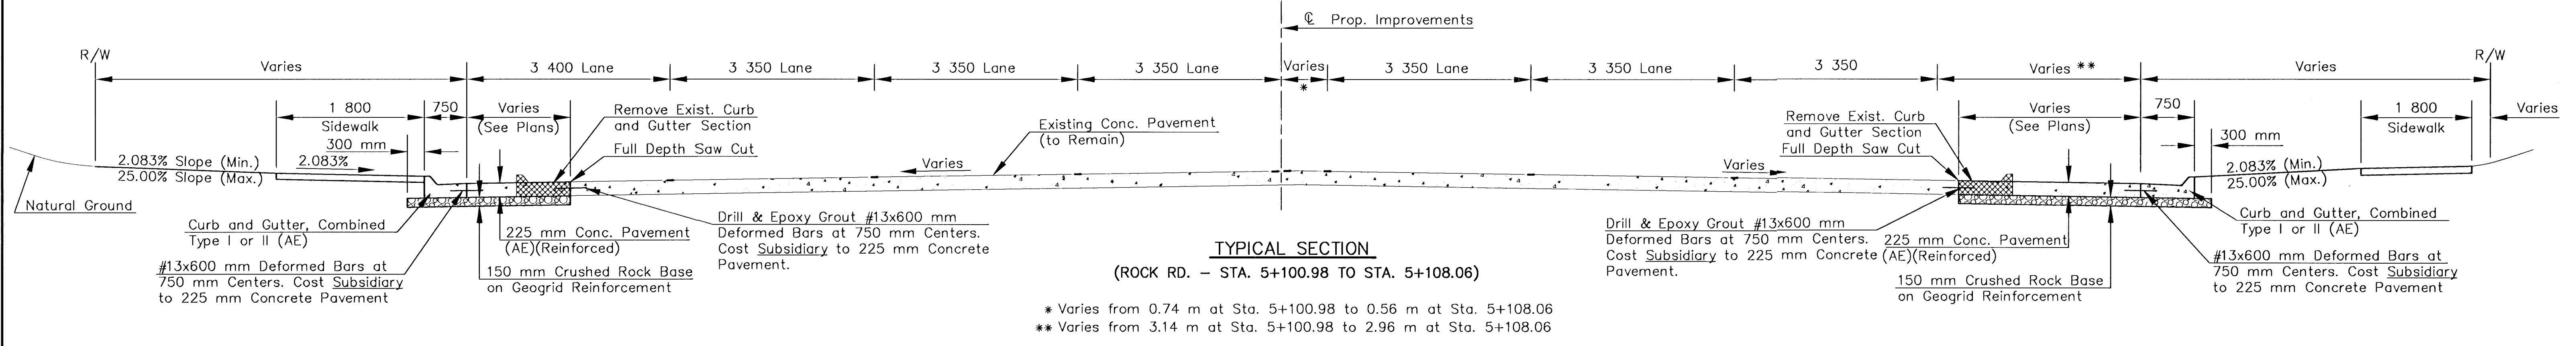
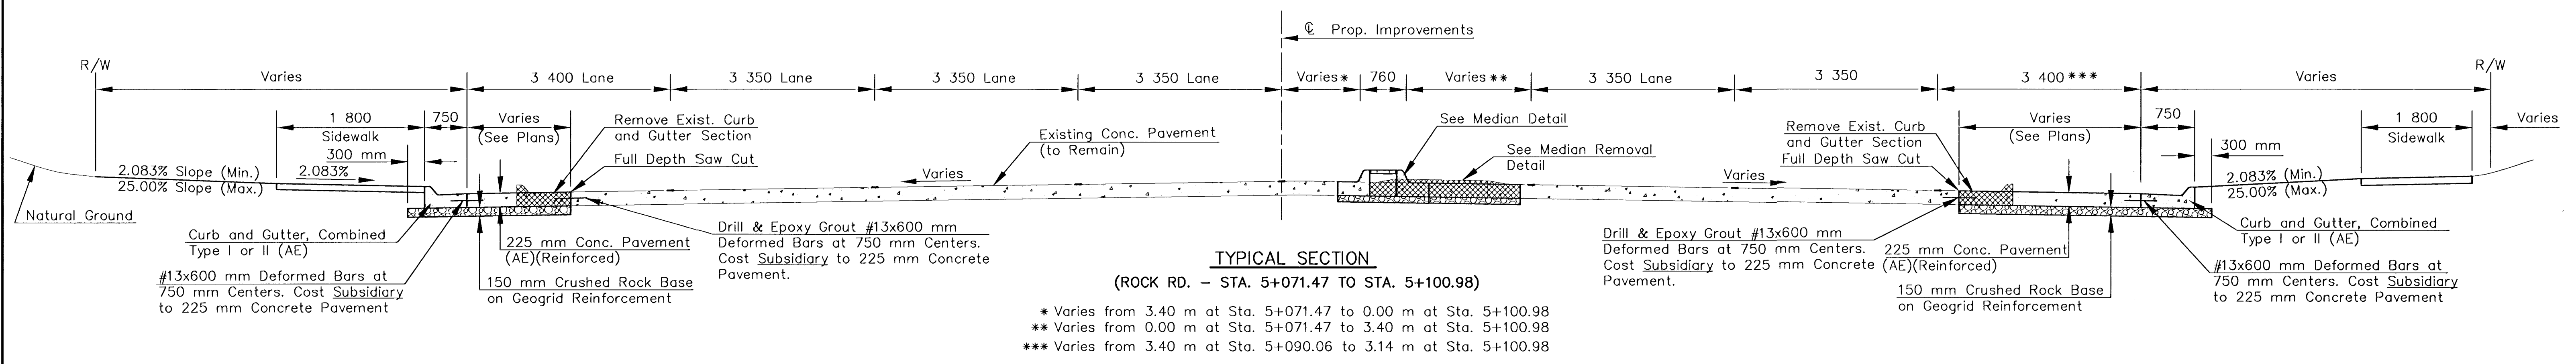


FHWA REG. NO.	STATE	PROJECT NO.	YEAR	SHEET NO.	TOTAL SHEETS
7	KANSAS	87N-0196-01	2001	4	55

DATE	BY	REFERENCES NOTED	REFERENCES CHECKED

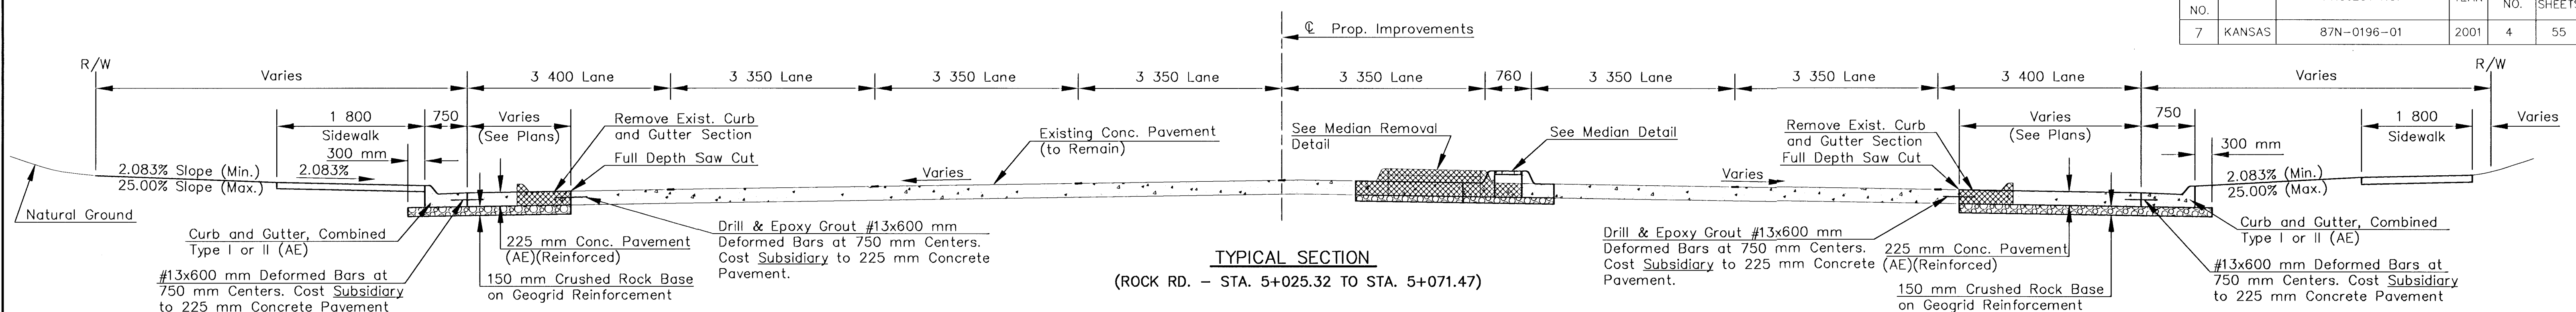

KANSAS DEPARTMENT OF TRANSPORTATION
CENTRAL & ROCK INTERSECTION
 TYPICAL SECTIONS
 PROJ. NO. 87N-0196-01 SEDGWICK CO.
 MKEC ENGINEERING CONSULTANTS, INC.
 WICHITA, KANSAS

DESIGNED BY: DCH	CHECKED BY: DCH
DRAWN BY: DAG	DATE: FEB. 2001 SHEET 4 OF 55

H:\CIVIL\98166\METRIC\DETAILS\98166E03.DWG F1 Jun 01 15:32:43 2001
 Drawn By: B.D.M.
 DGN File: H:\CIVIL\95123\PAVE\95123ED1.DWG
 Plotted: View=